



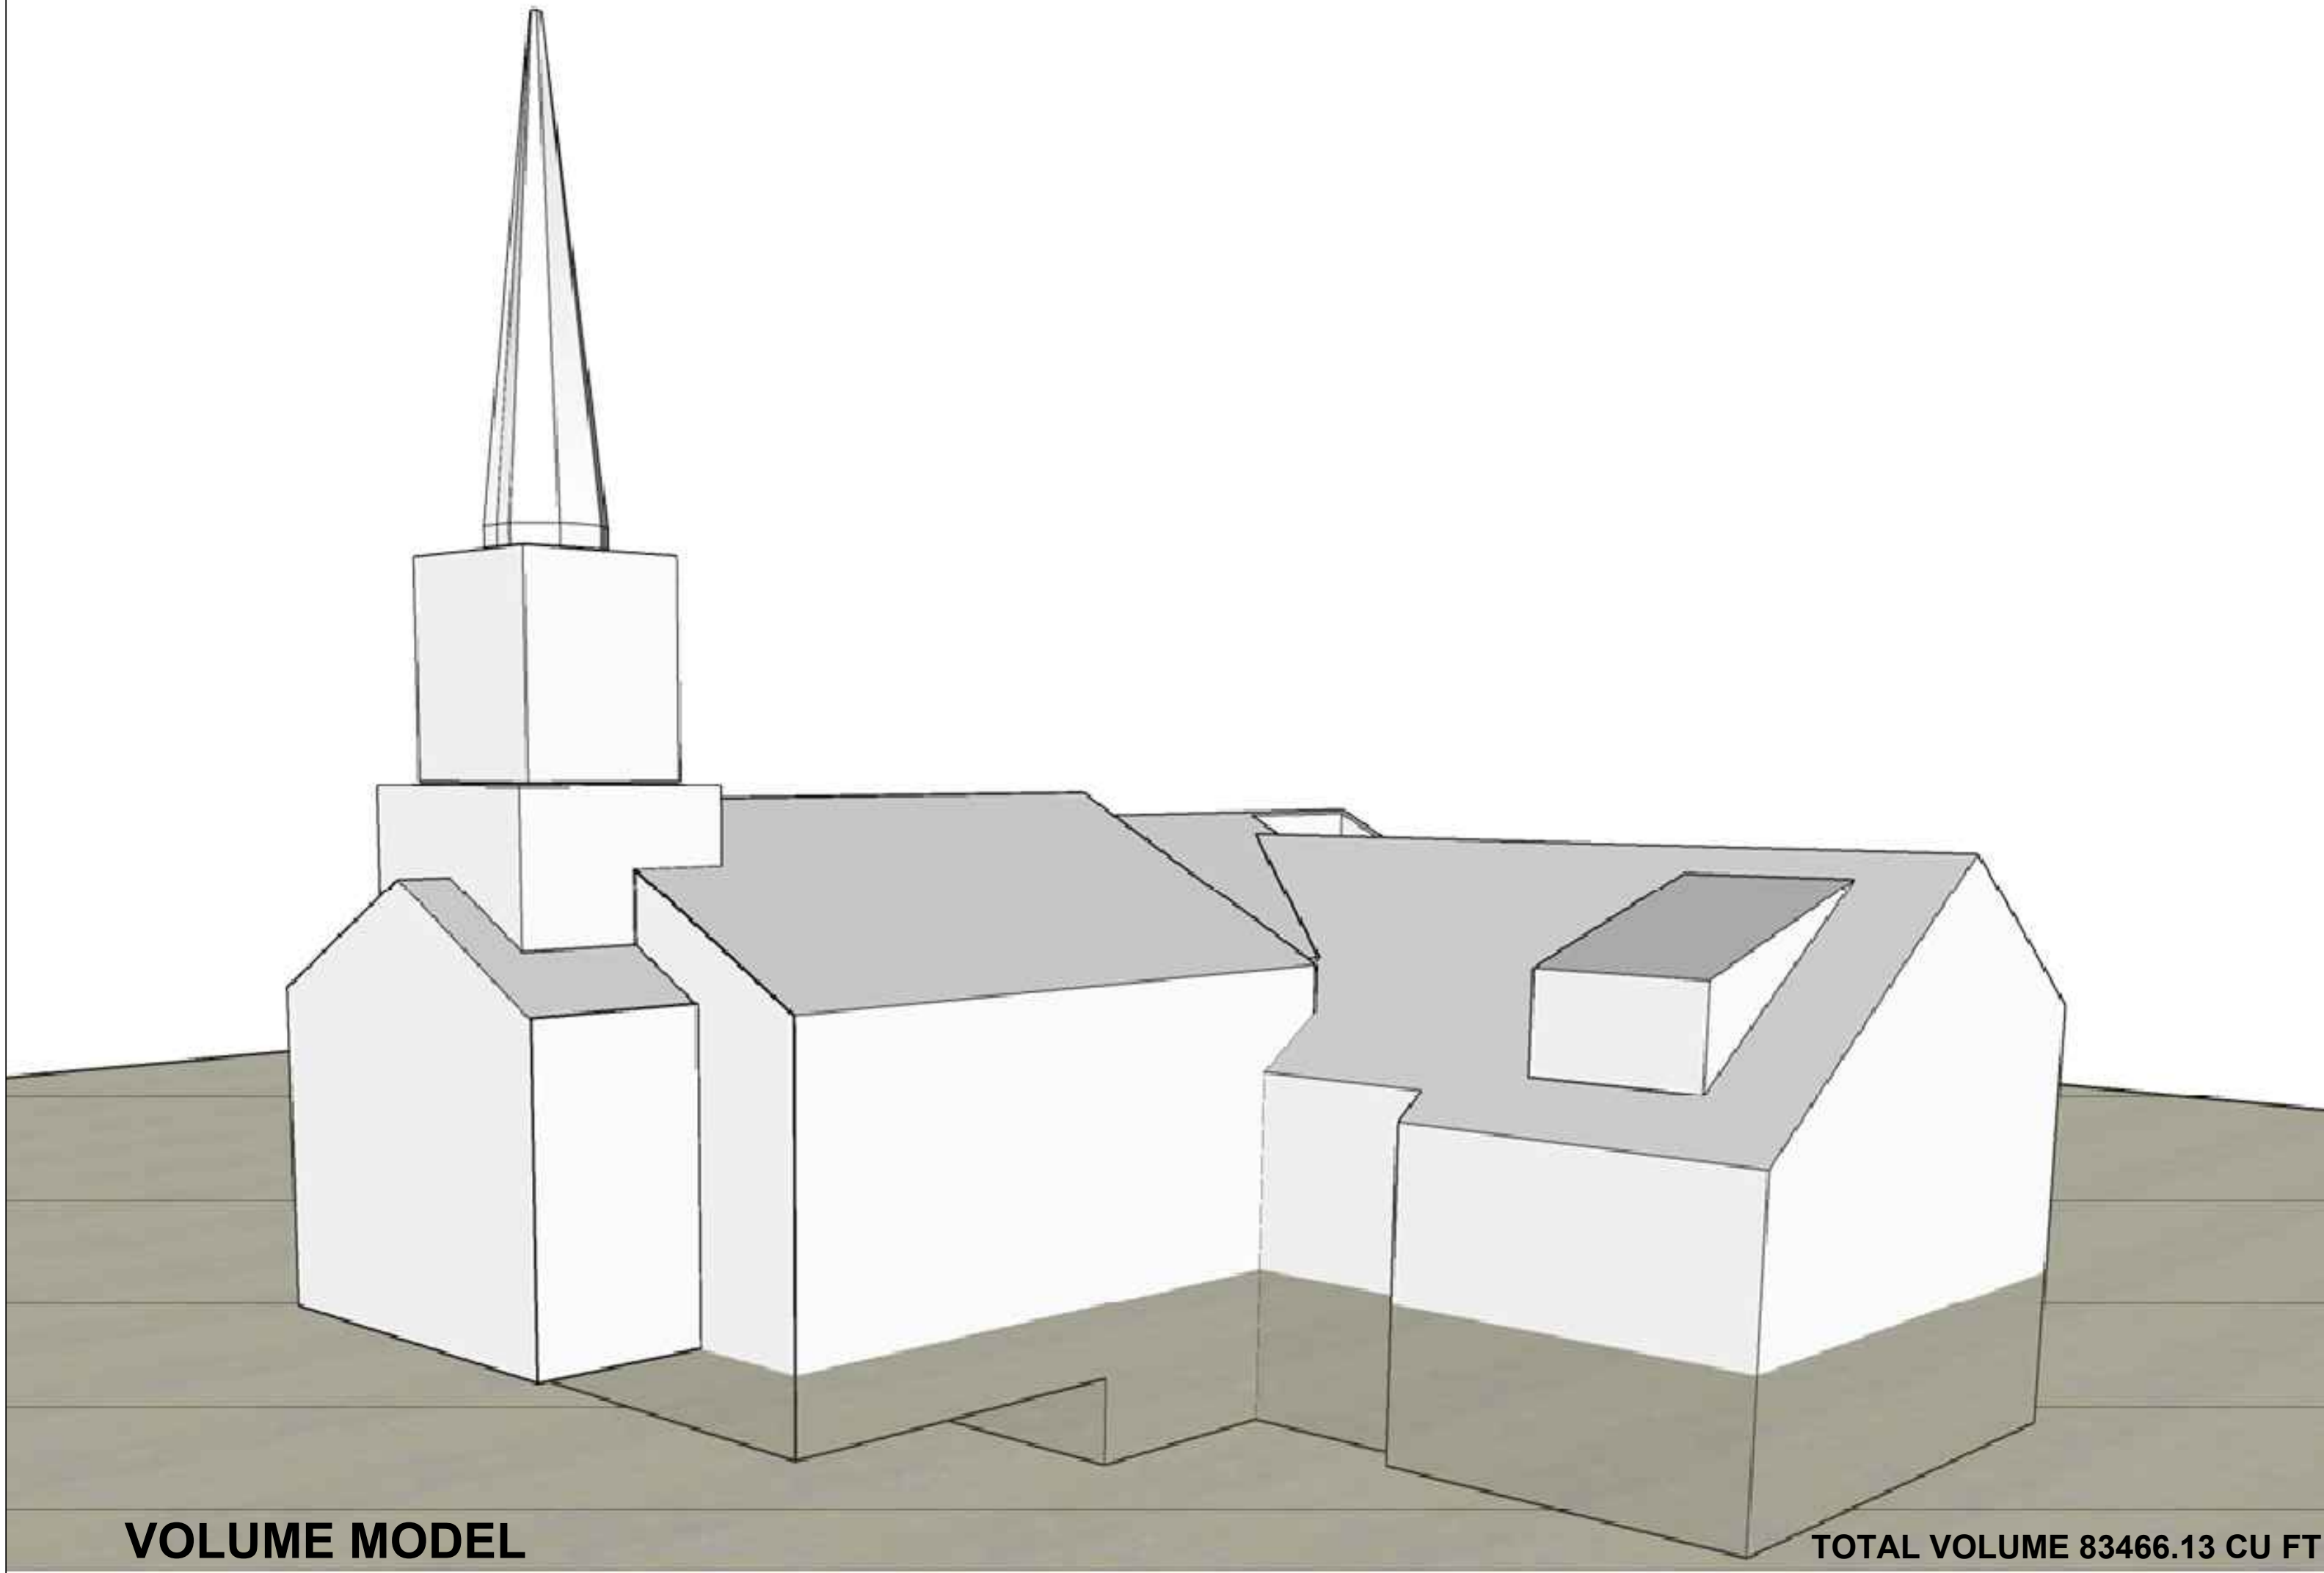


VOLUME MODEL

TOTAL VOLUME 83466.13 CU FT  
TOTAL AREA 9390.43 SQ FT

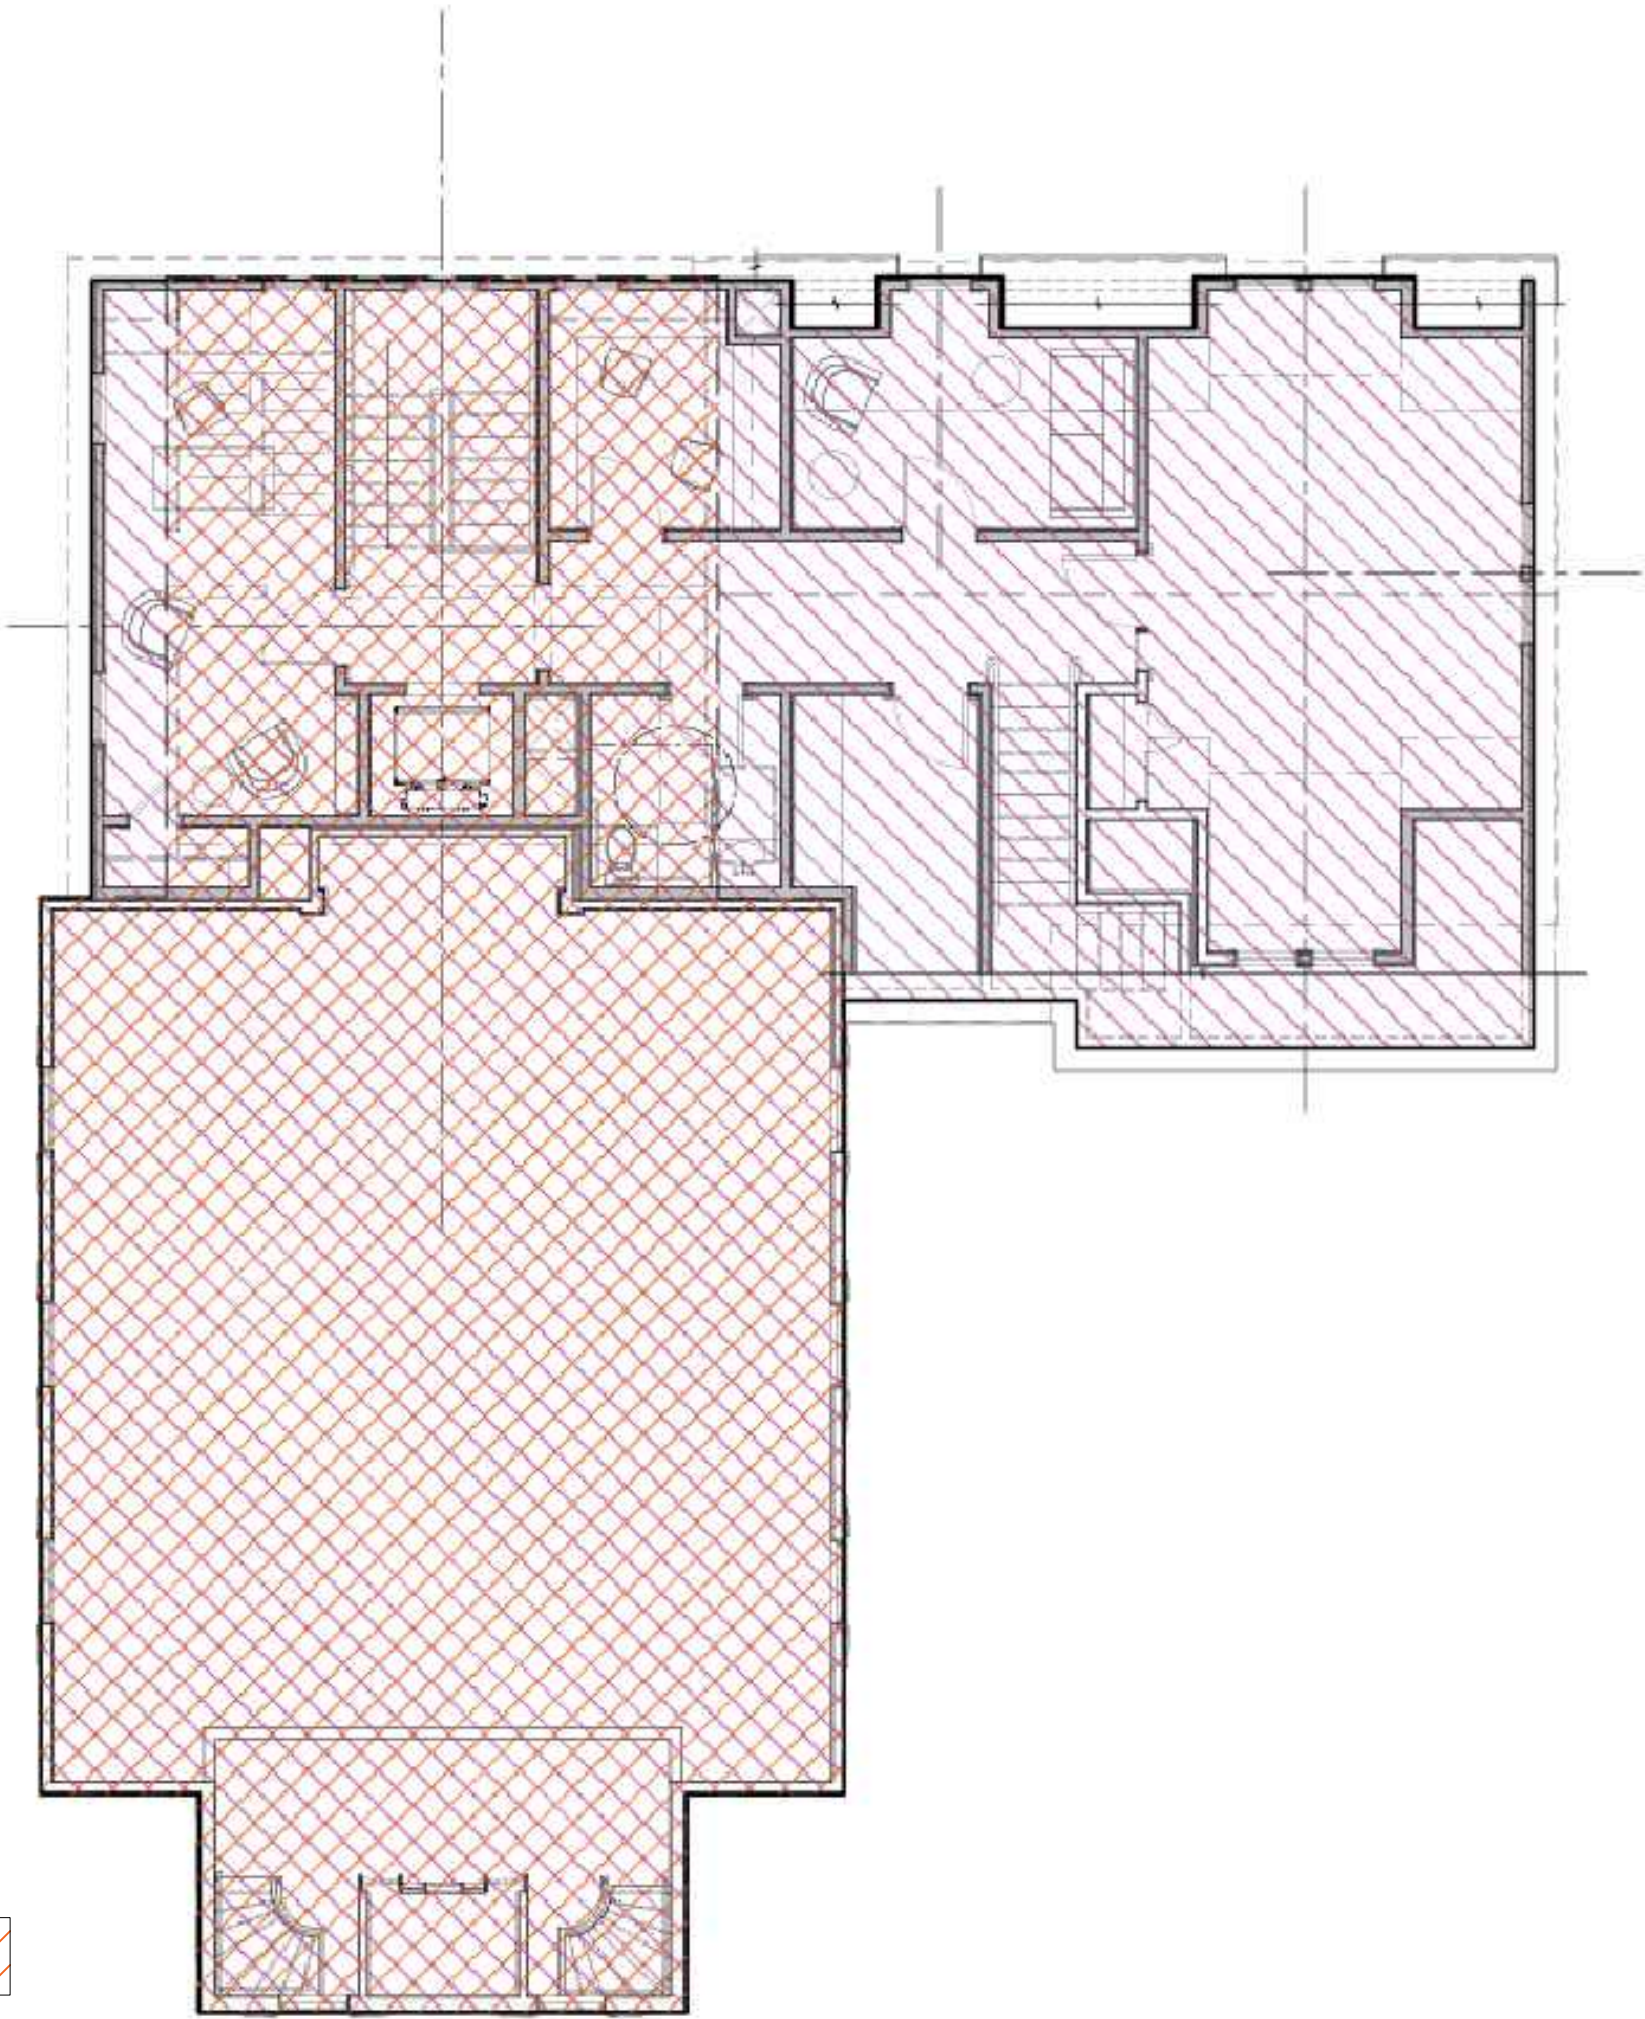


SECOND FLOOR PLAN

EXISTING AREA 2023.33 SQ FT  
PROPOSED AREA 3106.70 SQ FT  
NEW AREA 1083.37 SQ FT

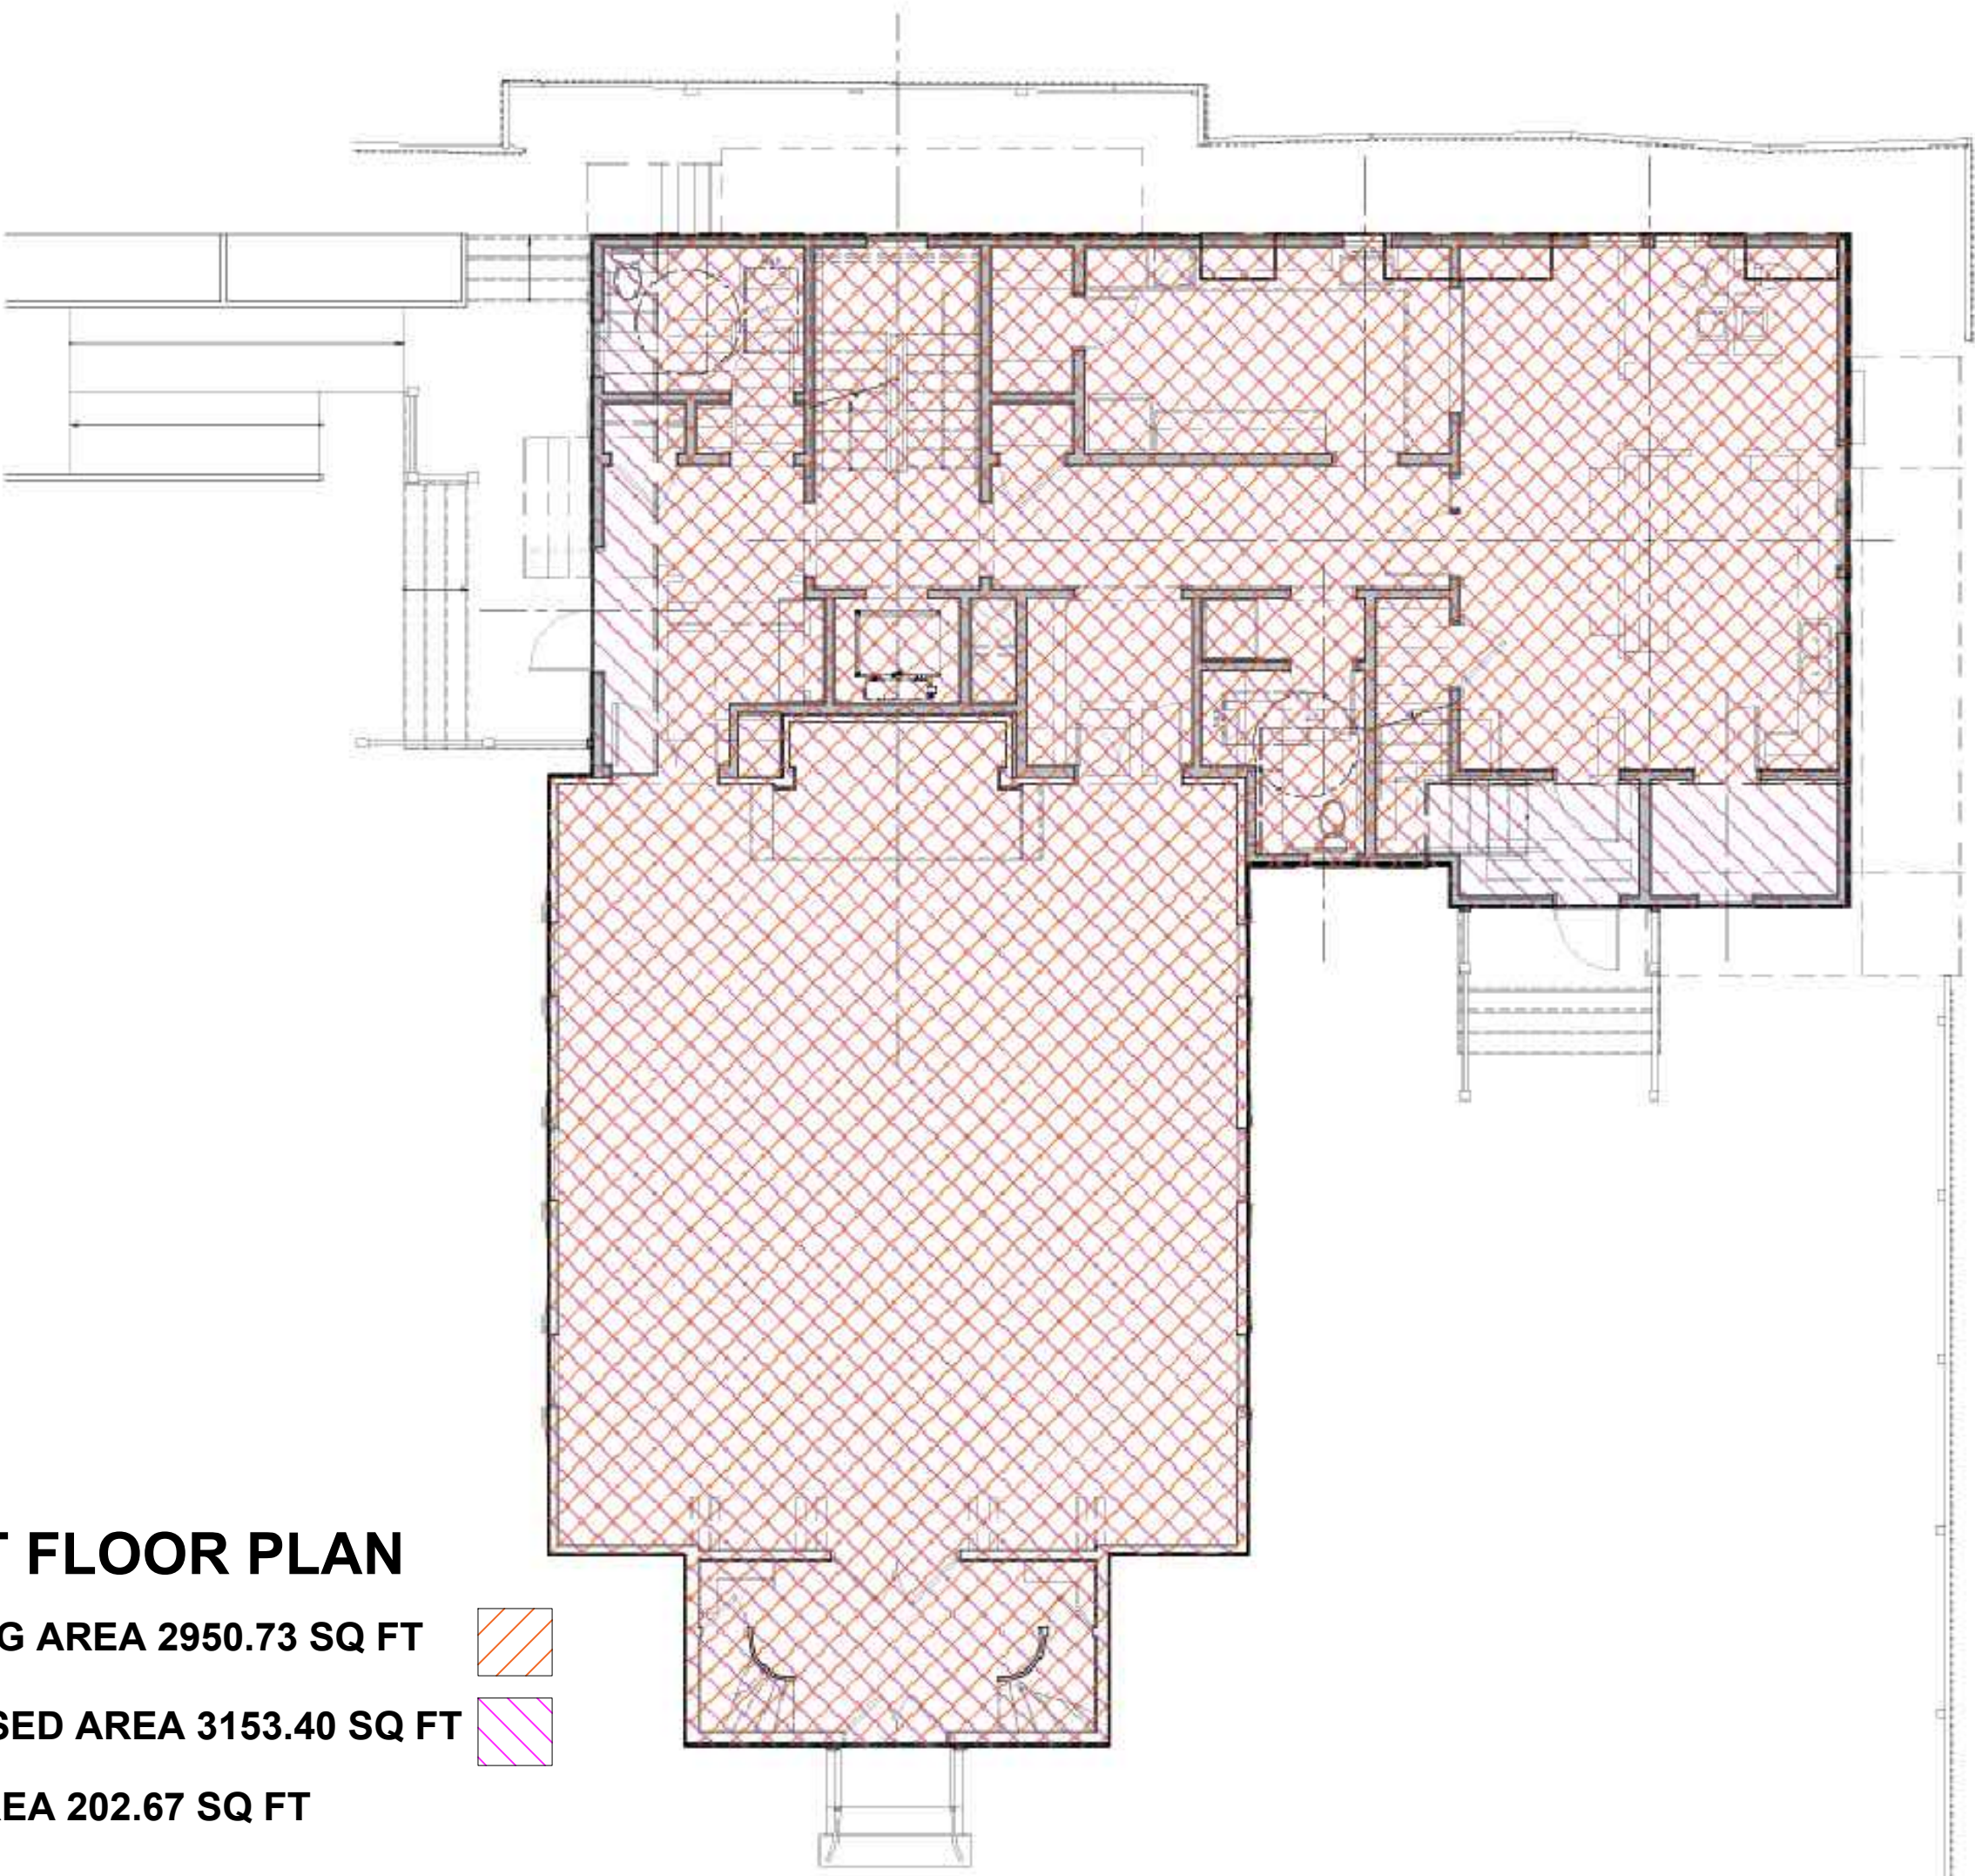


FIRST FLOOR PLAN

EXISTING AREA 2950.73 SQ FT  
PROPOSED AREA 3153.40 SQ FT  
NEW AREA 202.67 SQ FT

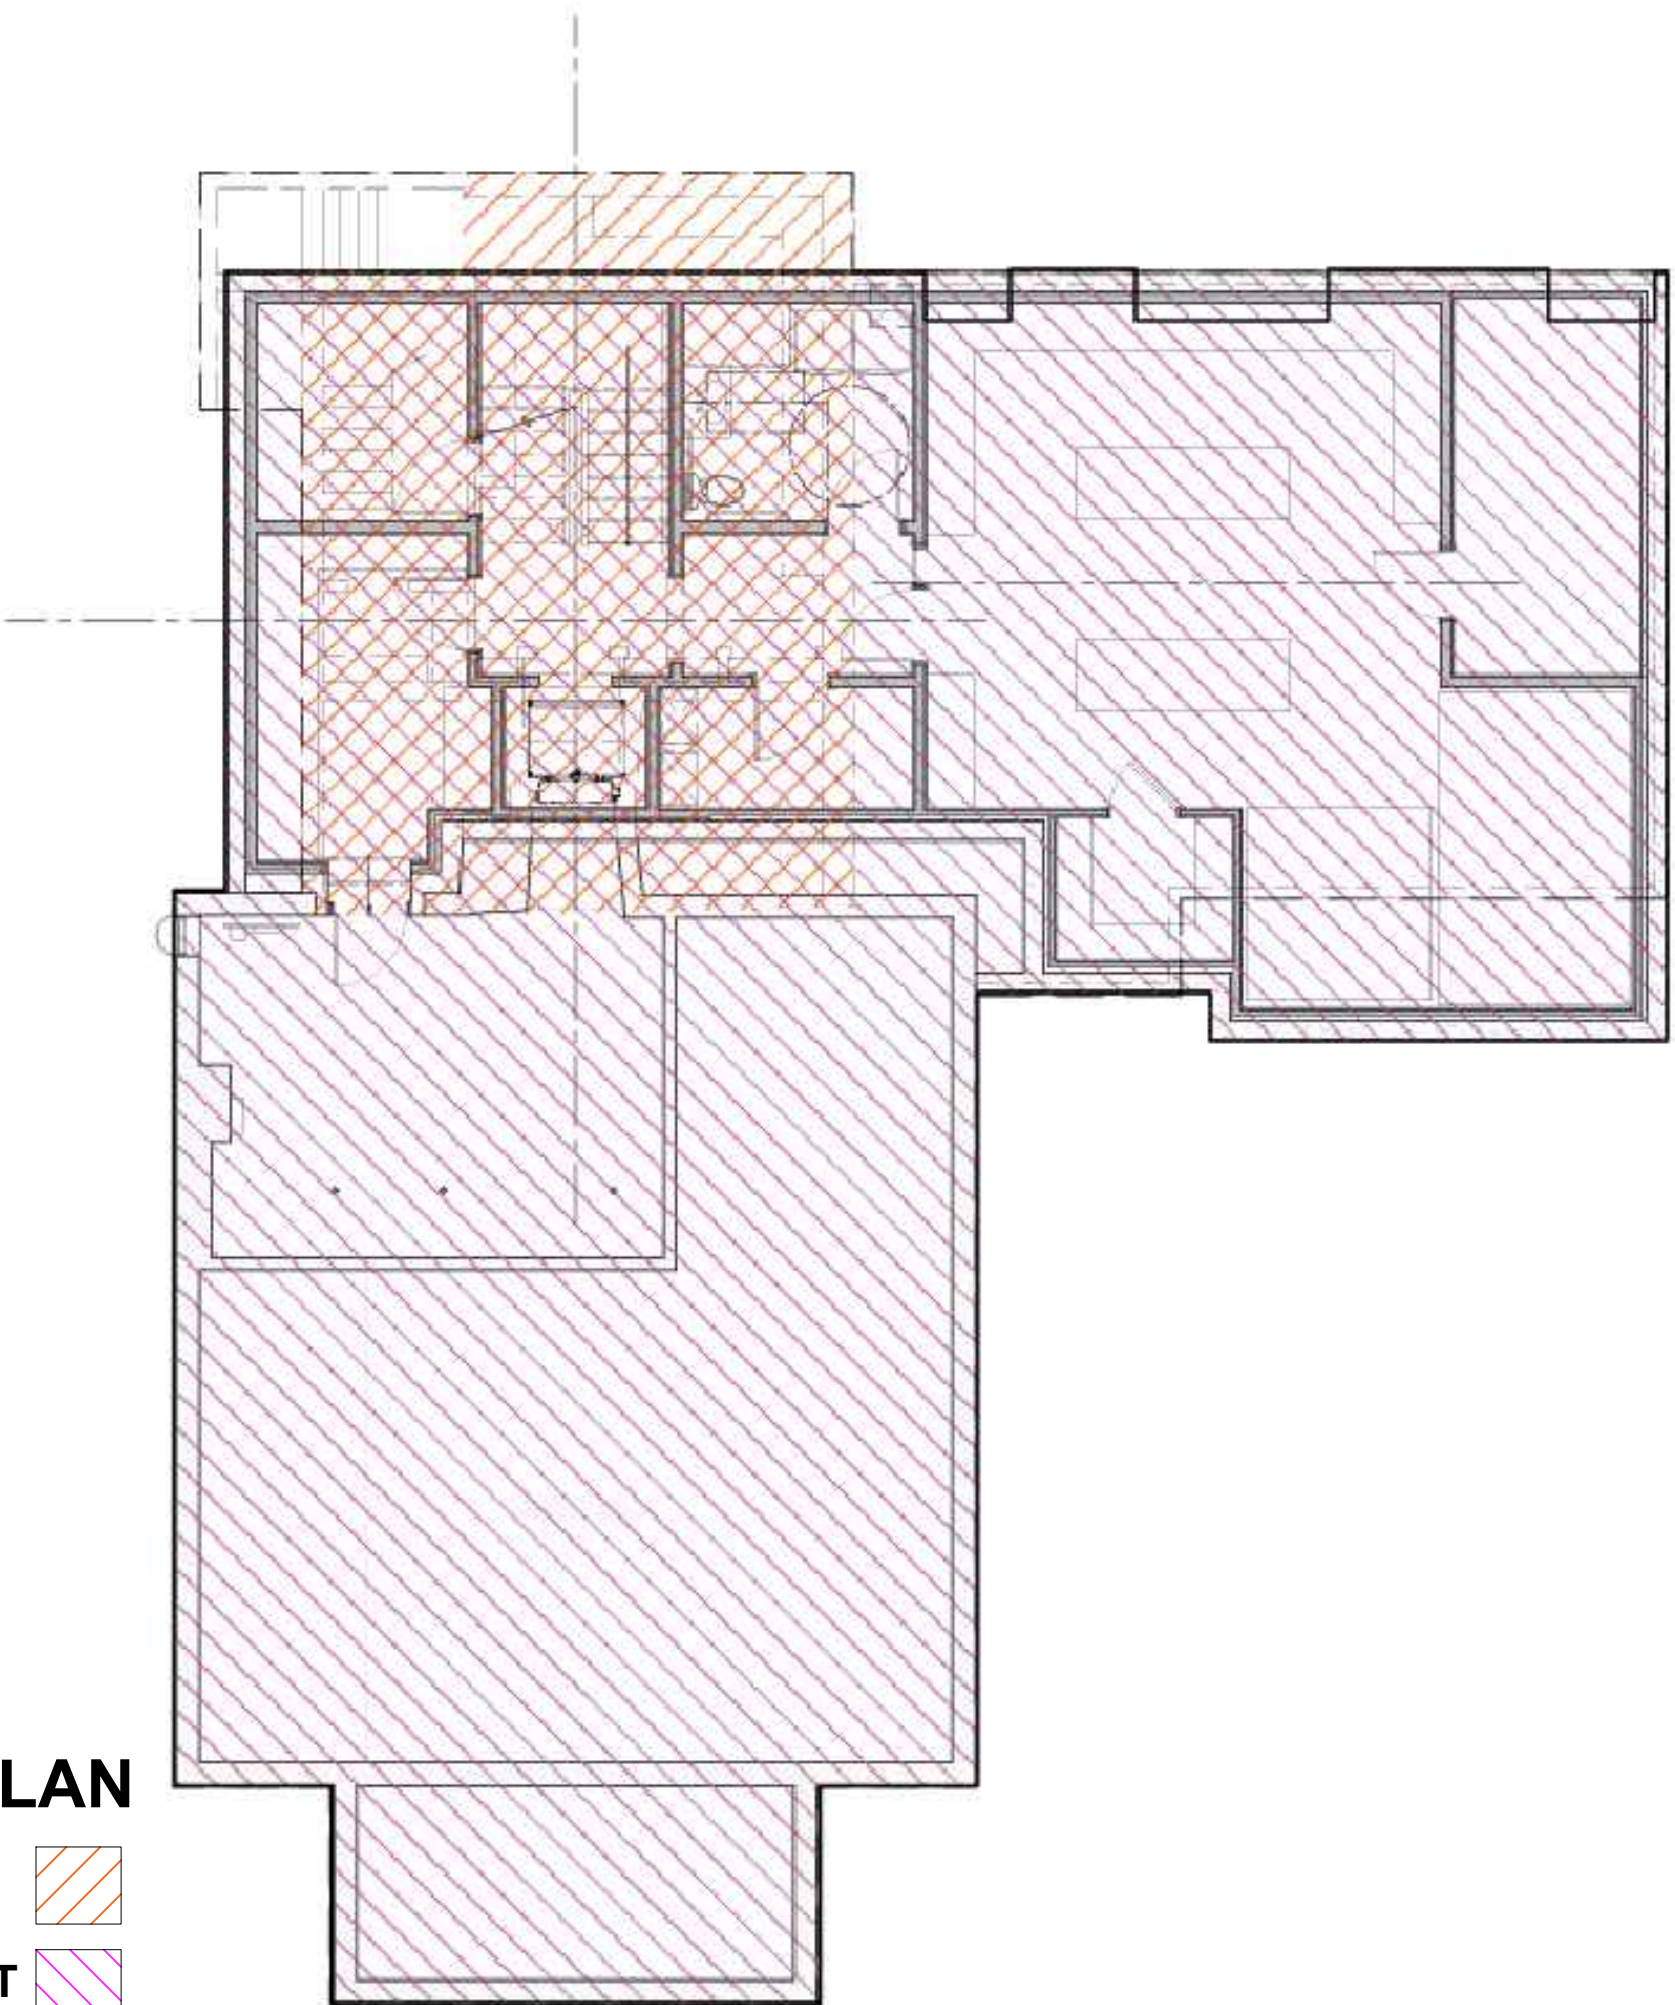

BASEMENT FLOOR PLAN

EXISTING AREA 677.57 SQ FT  
PROPOSED AREA 3130.33 SQ FT  
NEW AREA 2454.76 SQ FT

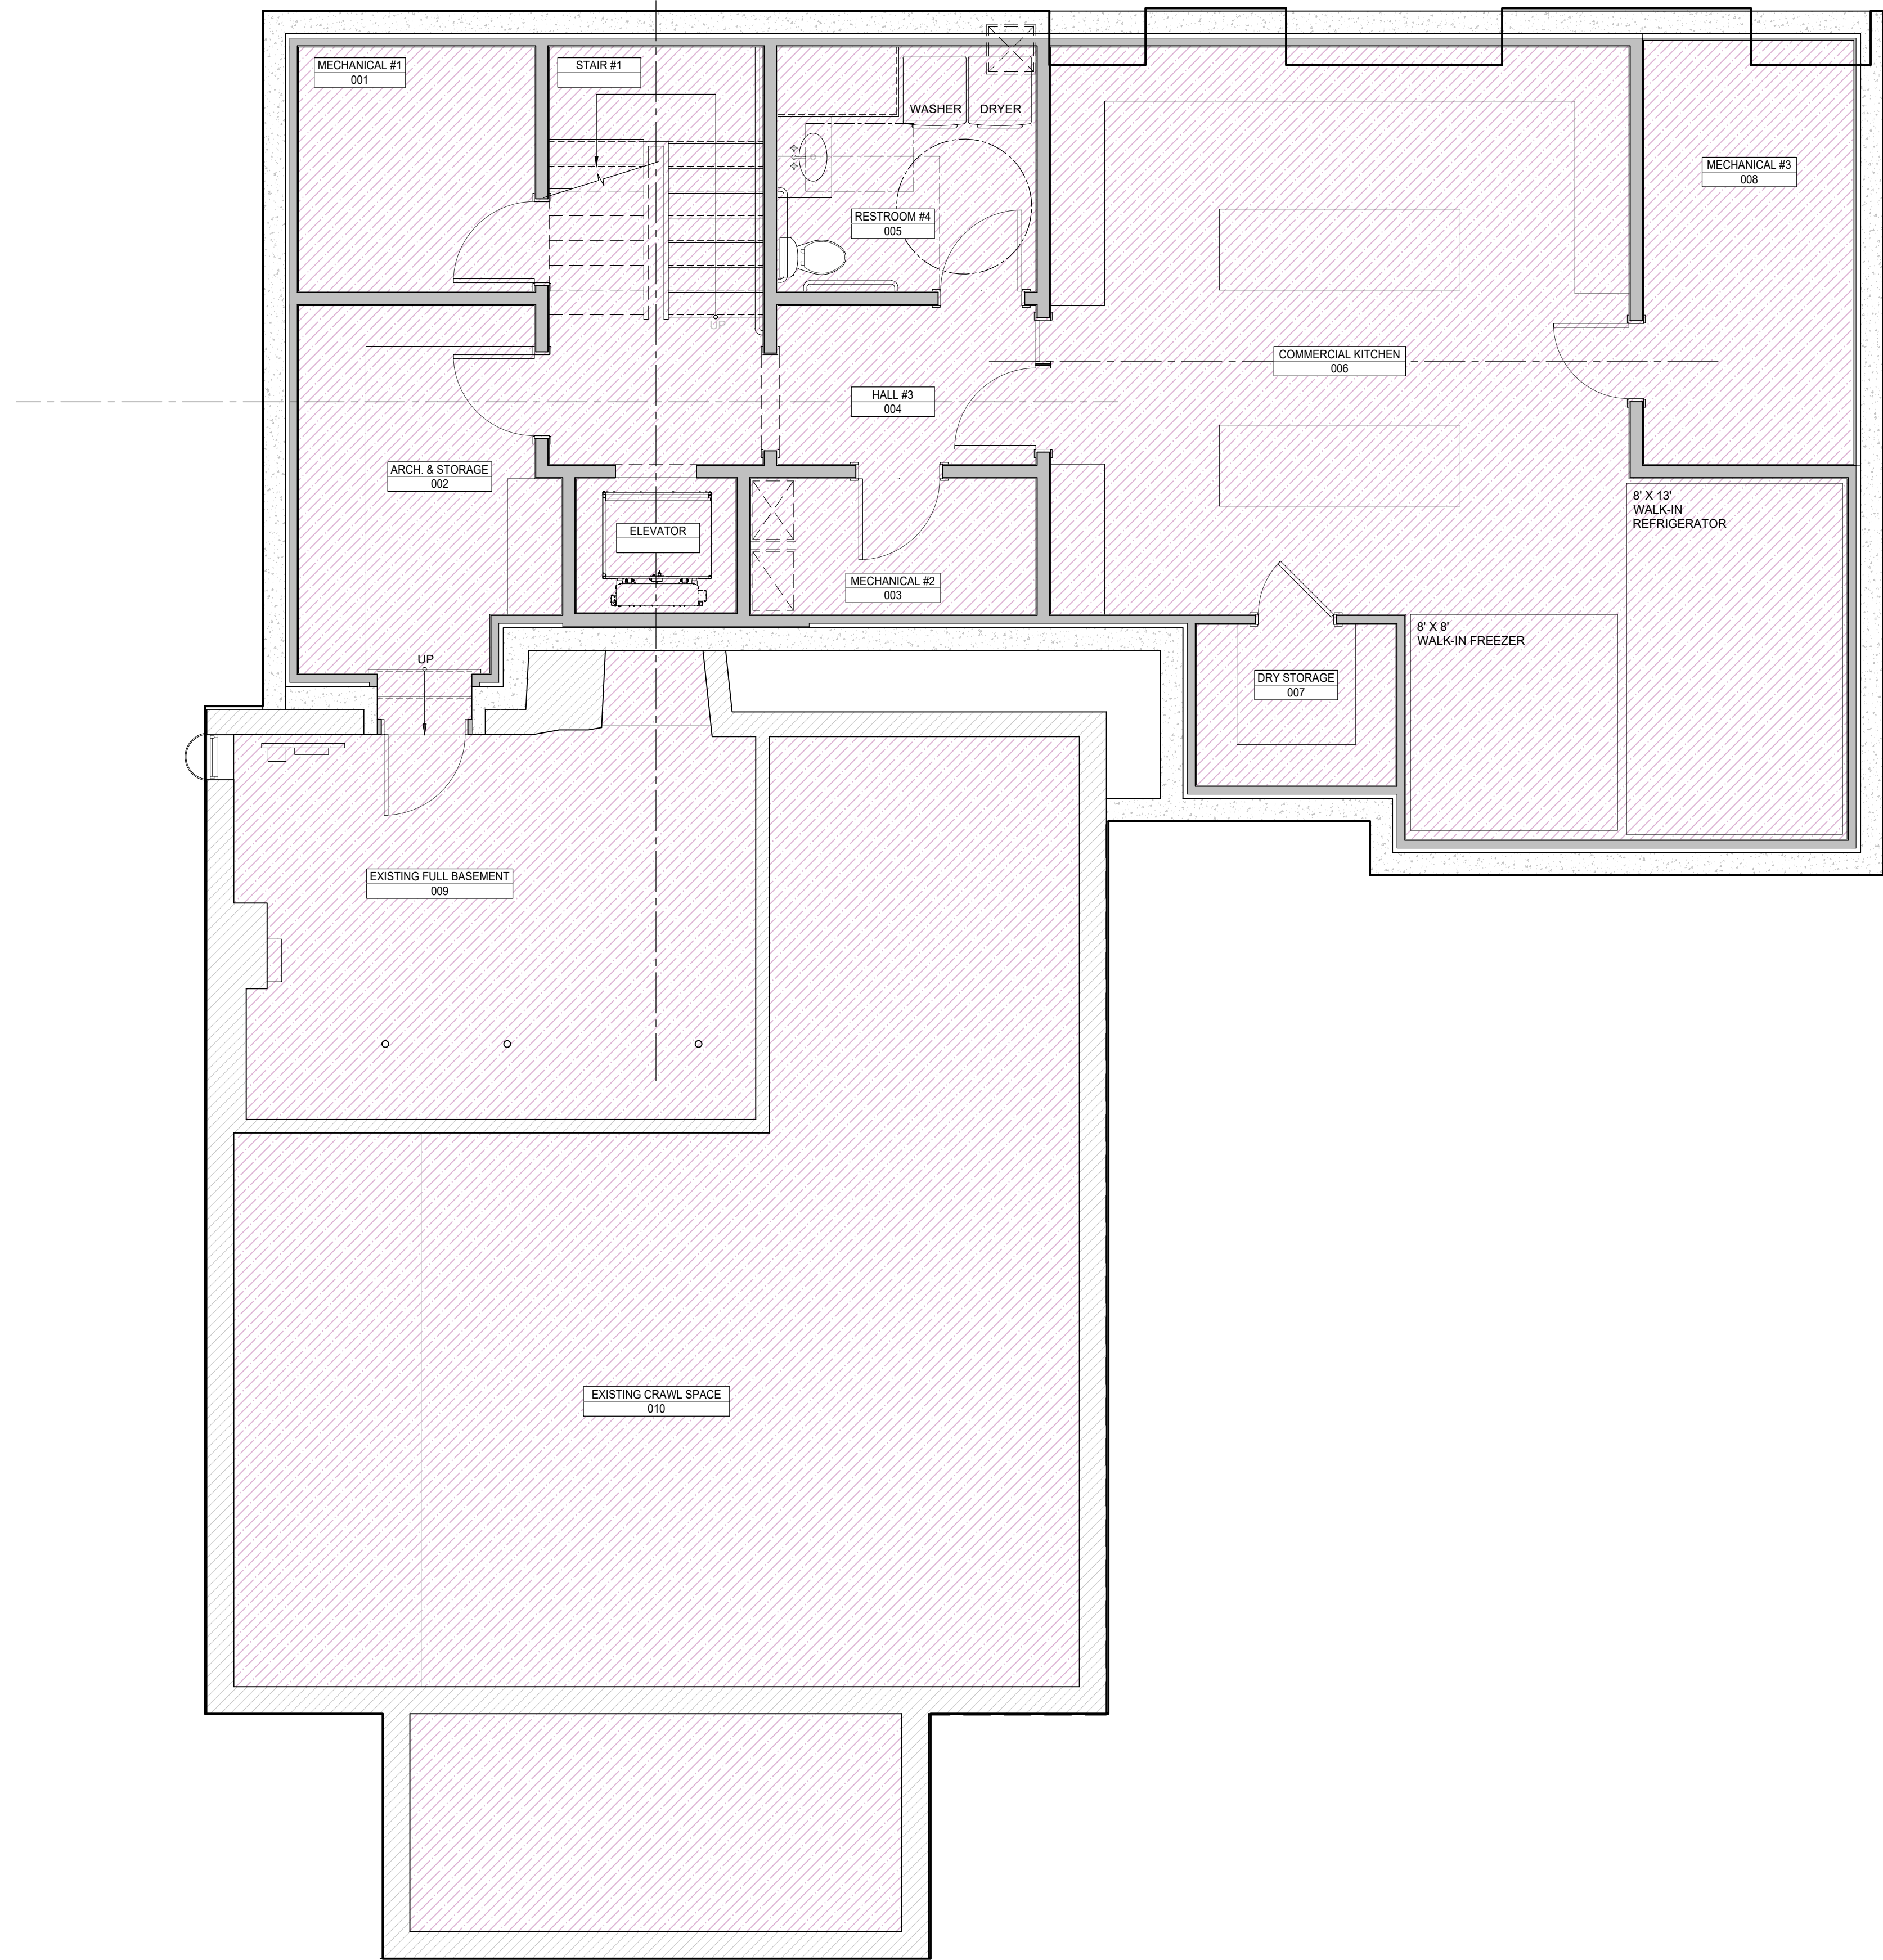

7/21/26 ISSUED FOR H.D.C REVIEW

HUTKER  
ARCHITECTS

NOT FOR  
CONSTRUCTION

FIRST  
CONGREGATIONAL  
CHURCH

1051 STATE RD.  
WEST TISBURY, MA

BASEMENT  
FLOOR PLAN

A100.1

1

BASEMENT FLOOR PLAN

SCALE: 1/4" = 1'-0"


NOT FOR  
CONSTRUCTION

FIRST  
CONGREGATIONAL  
CHURCH

1051 STATE RD.  
WEST TISBURY, MA


FIRST FLOOR  
PLAN

A101.1

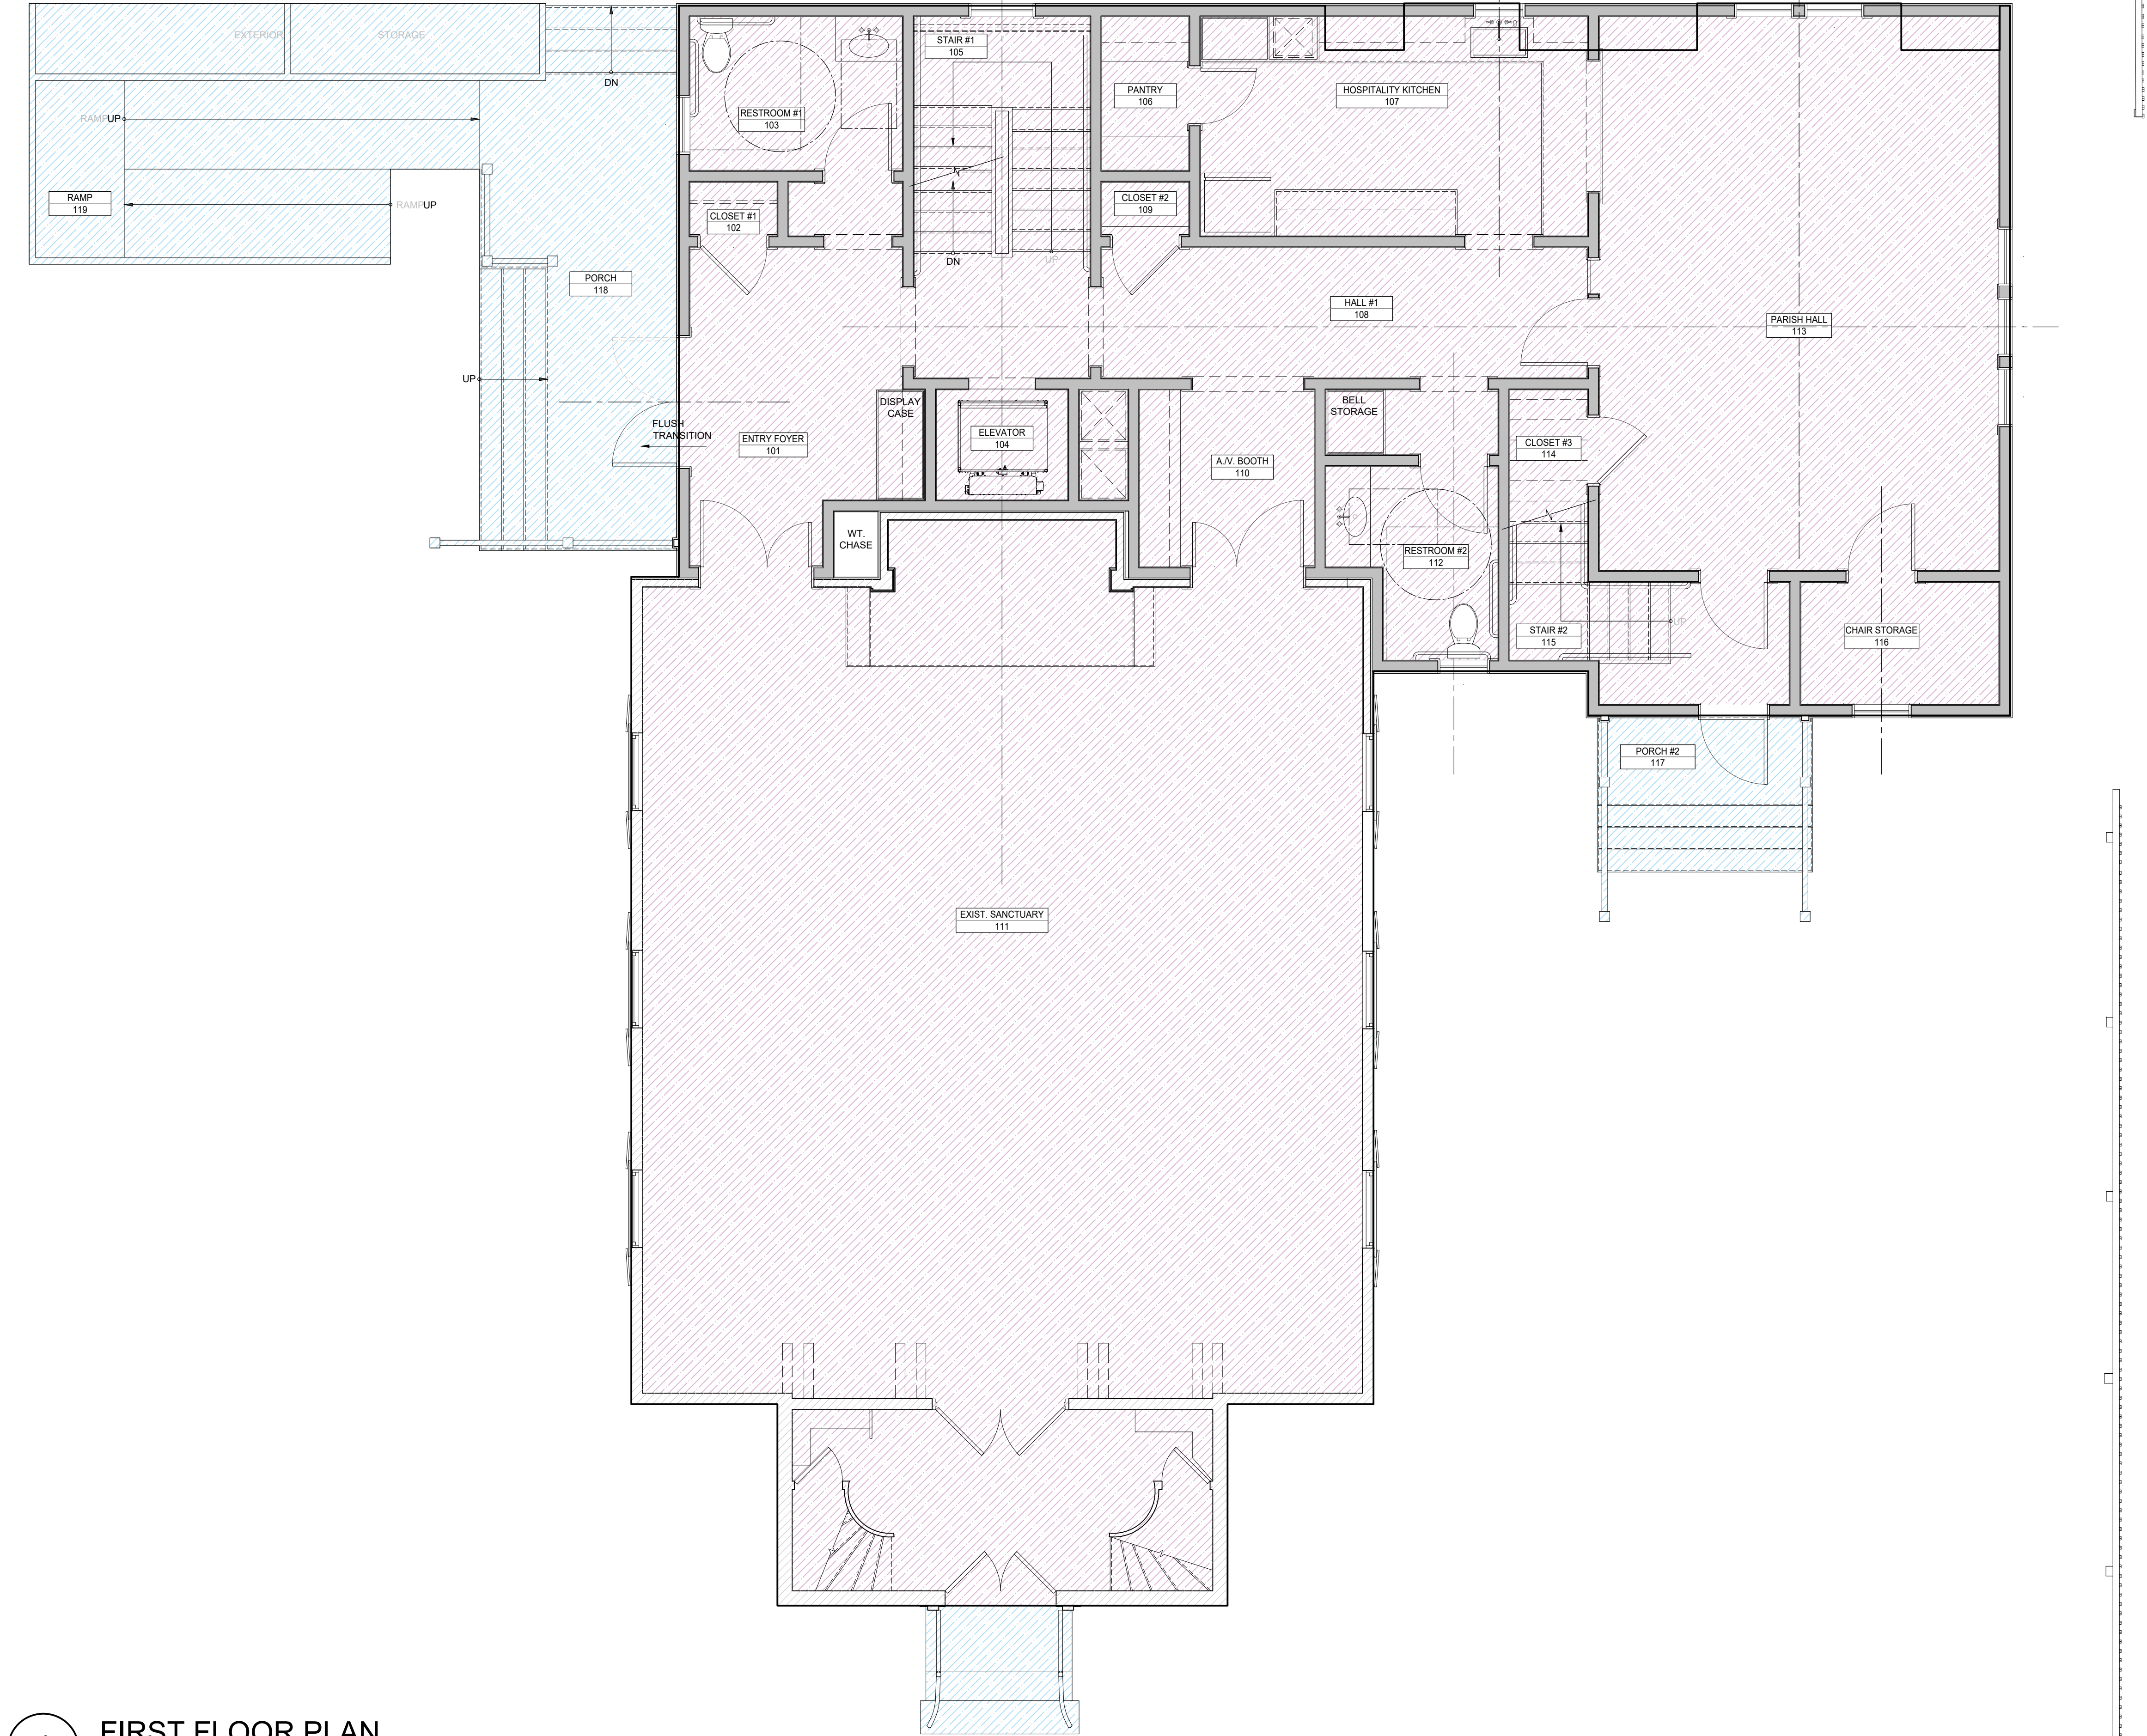

1 FIRST FLOOR PLAN

SCALE: 1/4" = 1'-0"

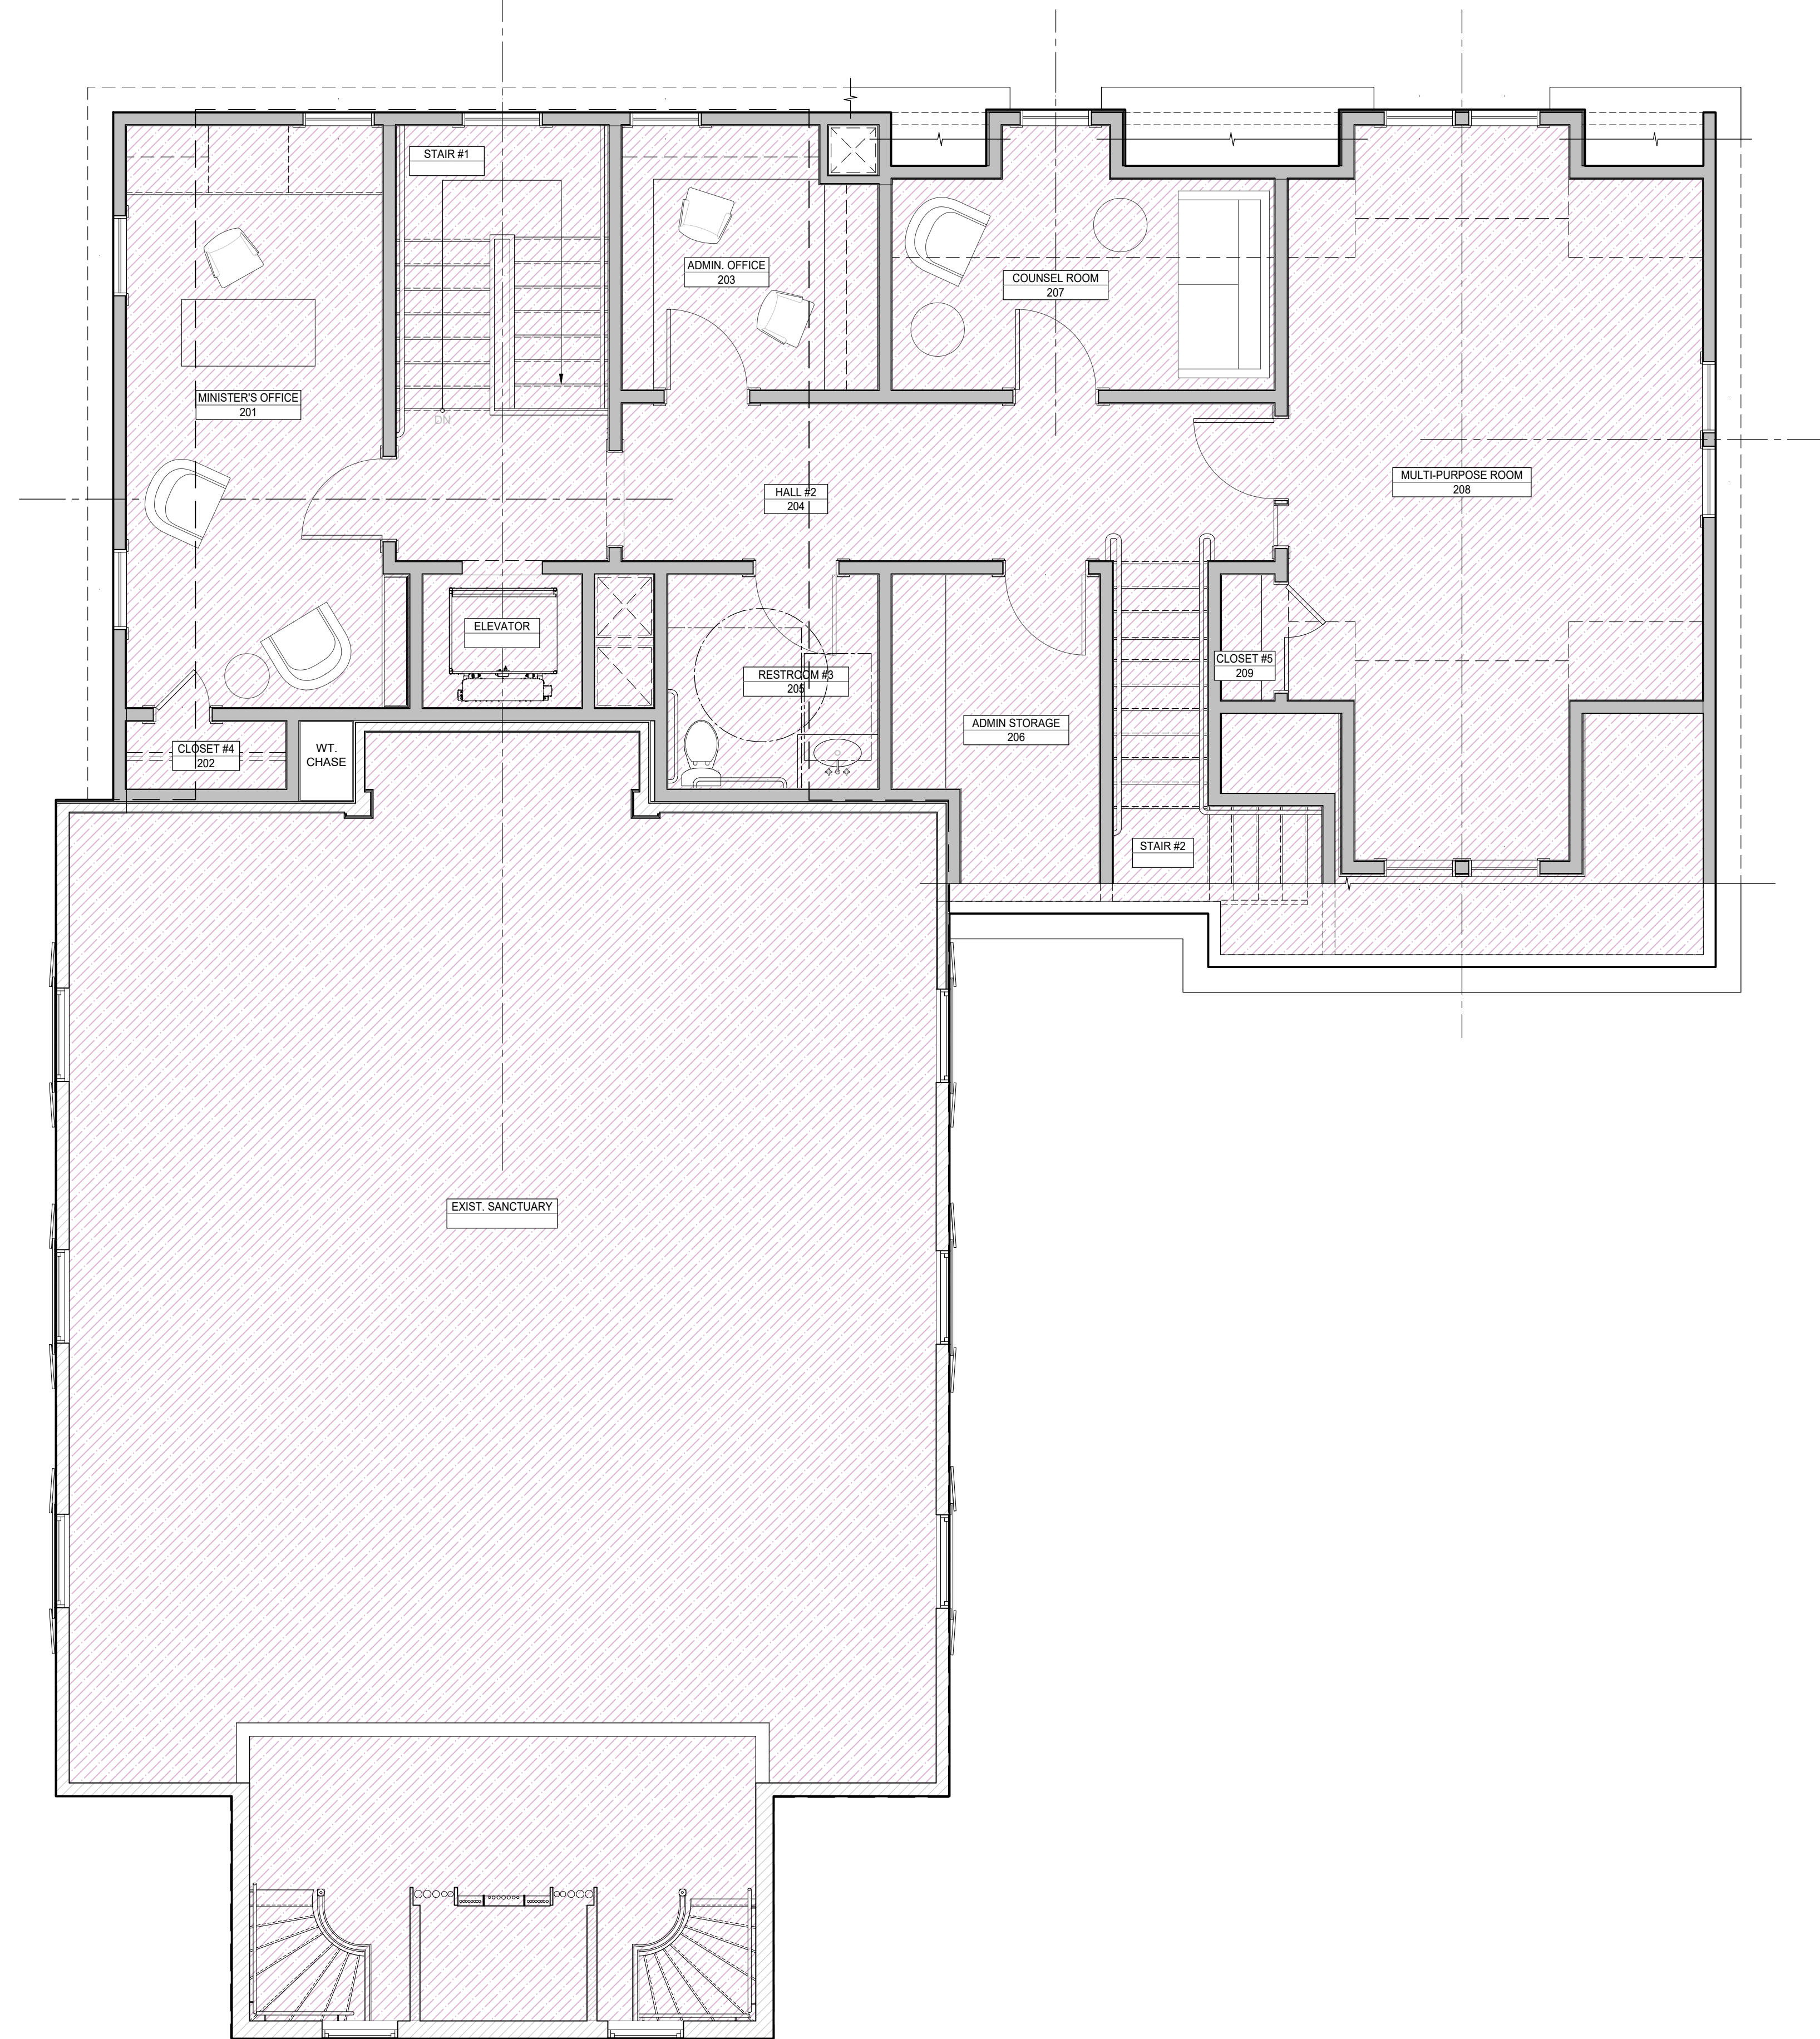

7/21/26 ISSUED FOR H.D.C. REVIEW

HUTKER  
ARCHITECTS

NOT FOR  
CONSTRUCTION

FIRST  
CONGREGATIONAL  
CHURCH  
1051 STATE RD.  
WEST TISBURY, MA

SECOND FLOOR  
PLAN

A102.1

1 SECOND FLOOR PLAN

SCALE: 1/4" = 1'-0"



1

EAST ELEVATION

SCALE: 1/4" = 1'-0"

7/21/26 ISSUED FOR H.D.C REVIEW

HUTKER  
ARCHITECTS

NOT FOR  
CONSTRUCTION

FIRST  
CONGREGATIONAL  
CHURCH

1051 STATE RD.  
WEST TISBURY, MA

ELEVATIONS

A200.1



1 SOUTH ELEVATION

SCALE: 1/4" = 1'-0"

7/21/26 ISSUED FOR H.D.C. REVIEW

HUTKER  
ARCHITECTS

NOT FOR  
CONSTRUCTION

FIRST  
CONGREGATIONAL  
CHURCH

1051 STATE RD.  
WEST TISBURY, MA

ELEVATIONS

A201.1



1

WEST ELEVATION

SCALE: 1/4" = 1'-0"

7/21/26 ISSUED FOR H.D.C REVIEW

HUTKER  
ARCHITECTS


NOT FOR  
CONSTRUCTION

FIRST  
CONGREGATIONAL  
CHURCH

1051 STATE RD.  
WEST TISBURY, MA

ELEVATIONS

A202.1

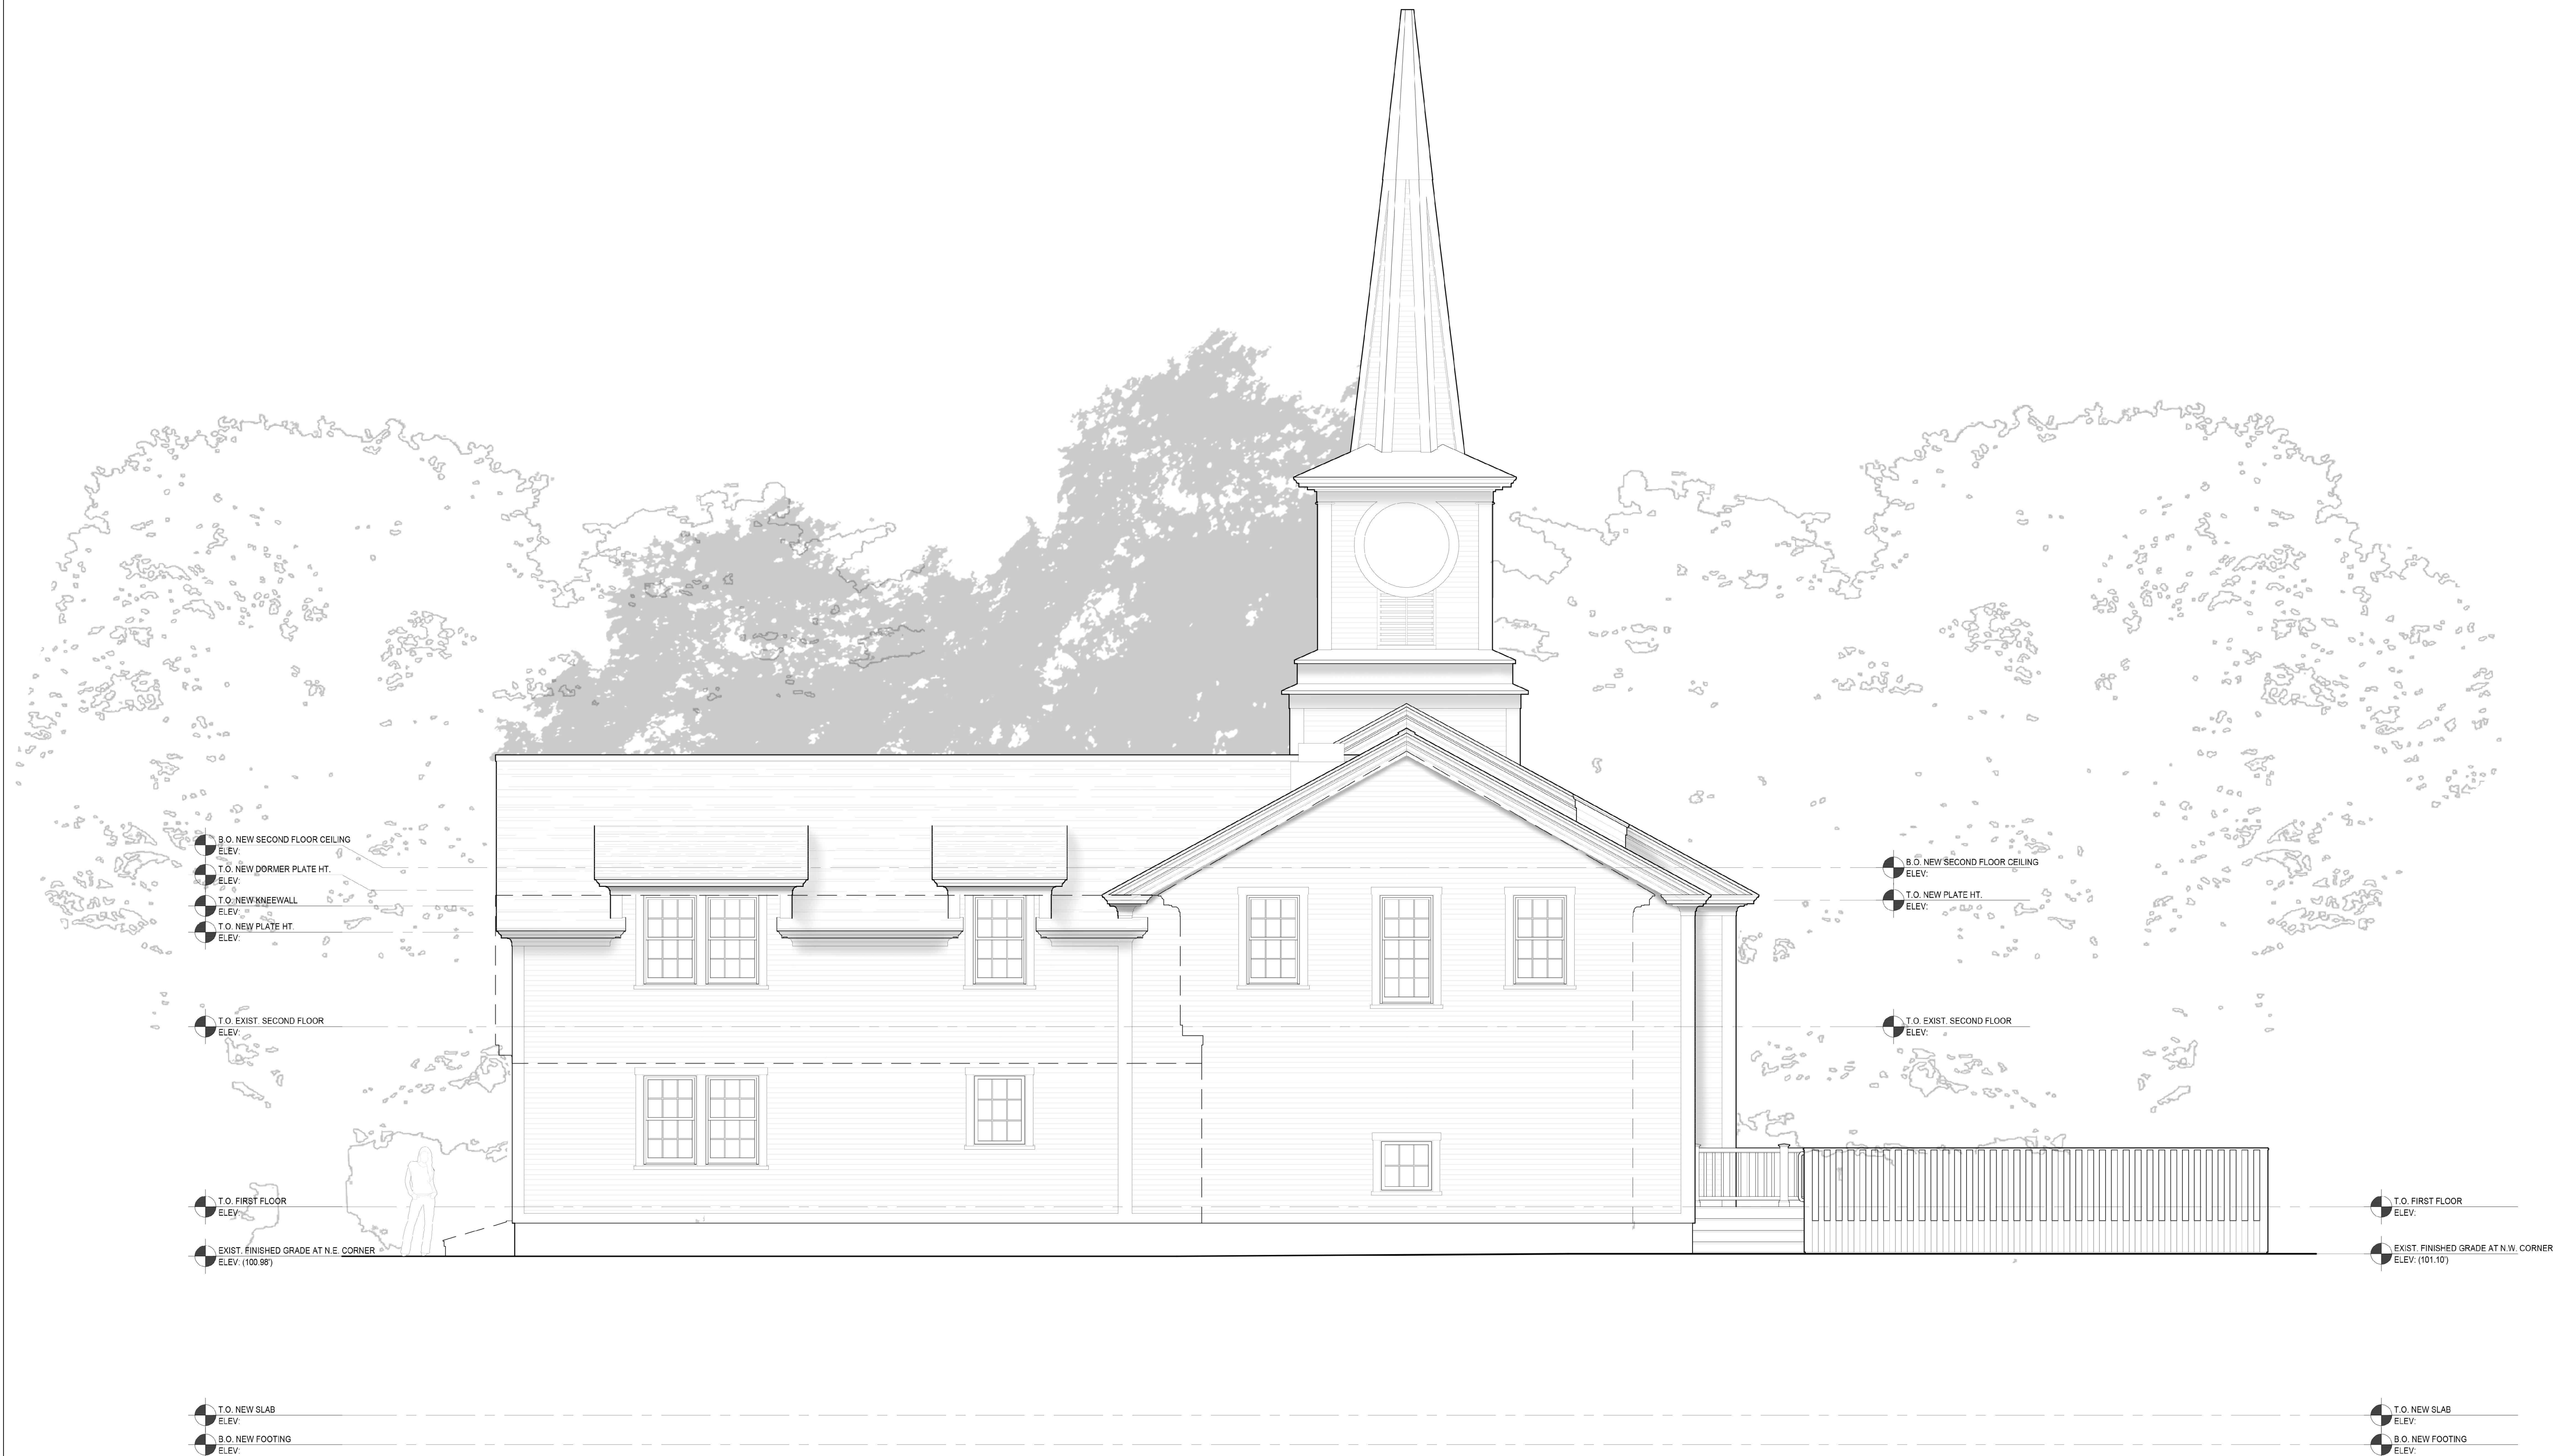

1

NORTH ELEVATION

SCALE: 1/4" = 1'-0"

7/21/26 ISSUED FOR H.D.C. REVIEW

HUTKER  
ARCHITECTS

NOT FOR  
CONSTRUCTION

FIRST  
CONGREGATIONAL  
CHURCH

1051 STATE RD.  
WEST TISBURY, MA

ELEVATIONS

A203.1



4 PAST SOUTH ELEVATION

SCALE: 1/8" = 1'-0"




3 SOUTH ELEVATION

SCALE: 1/8" = 1'-0"



2 PAST WEST ELEVATION

SCALE: 1/8" = 1'-0"

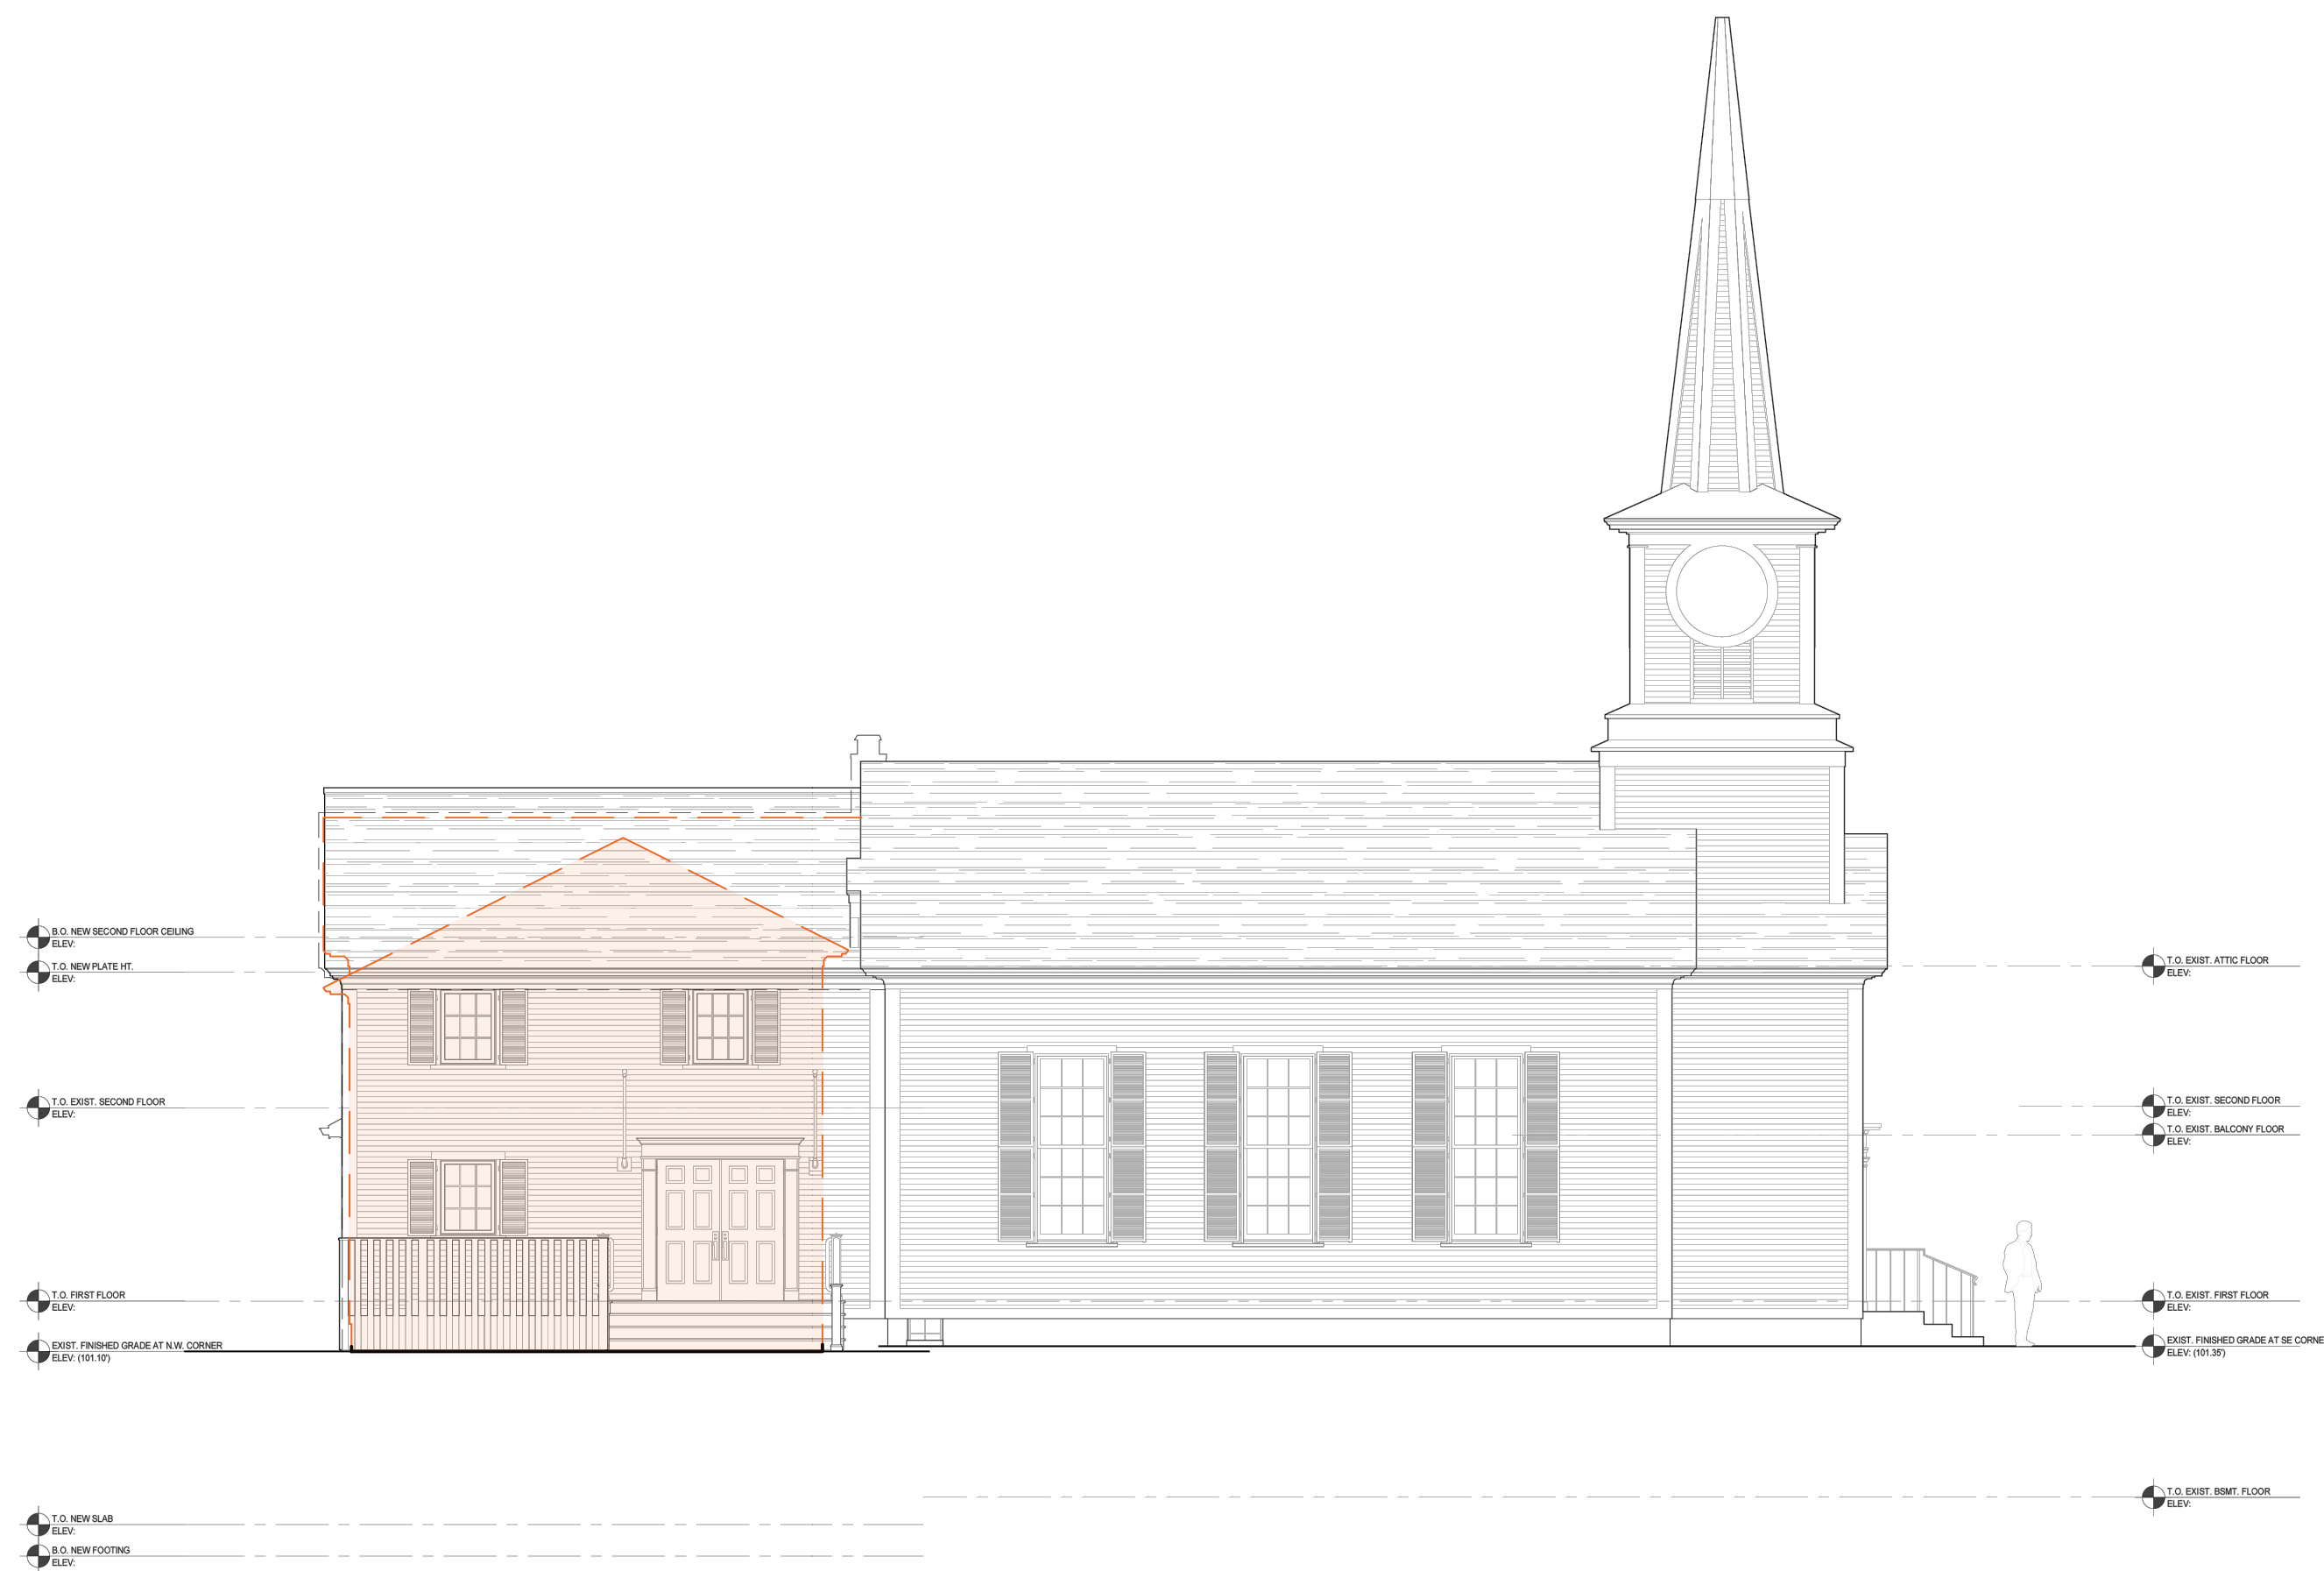

1 WEST ELEVATION

SCALE: 1/8" = 1'-0"

