



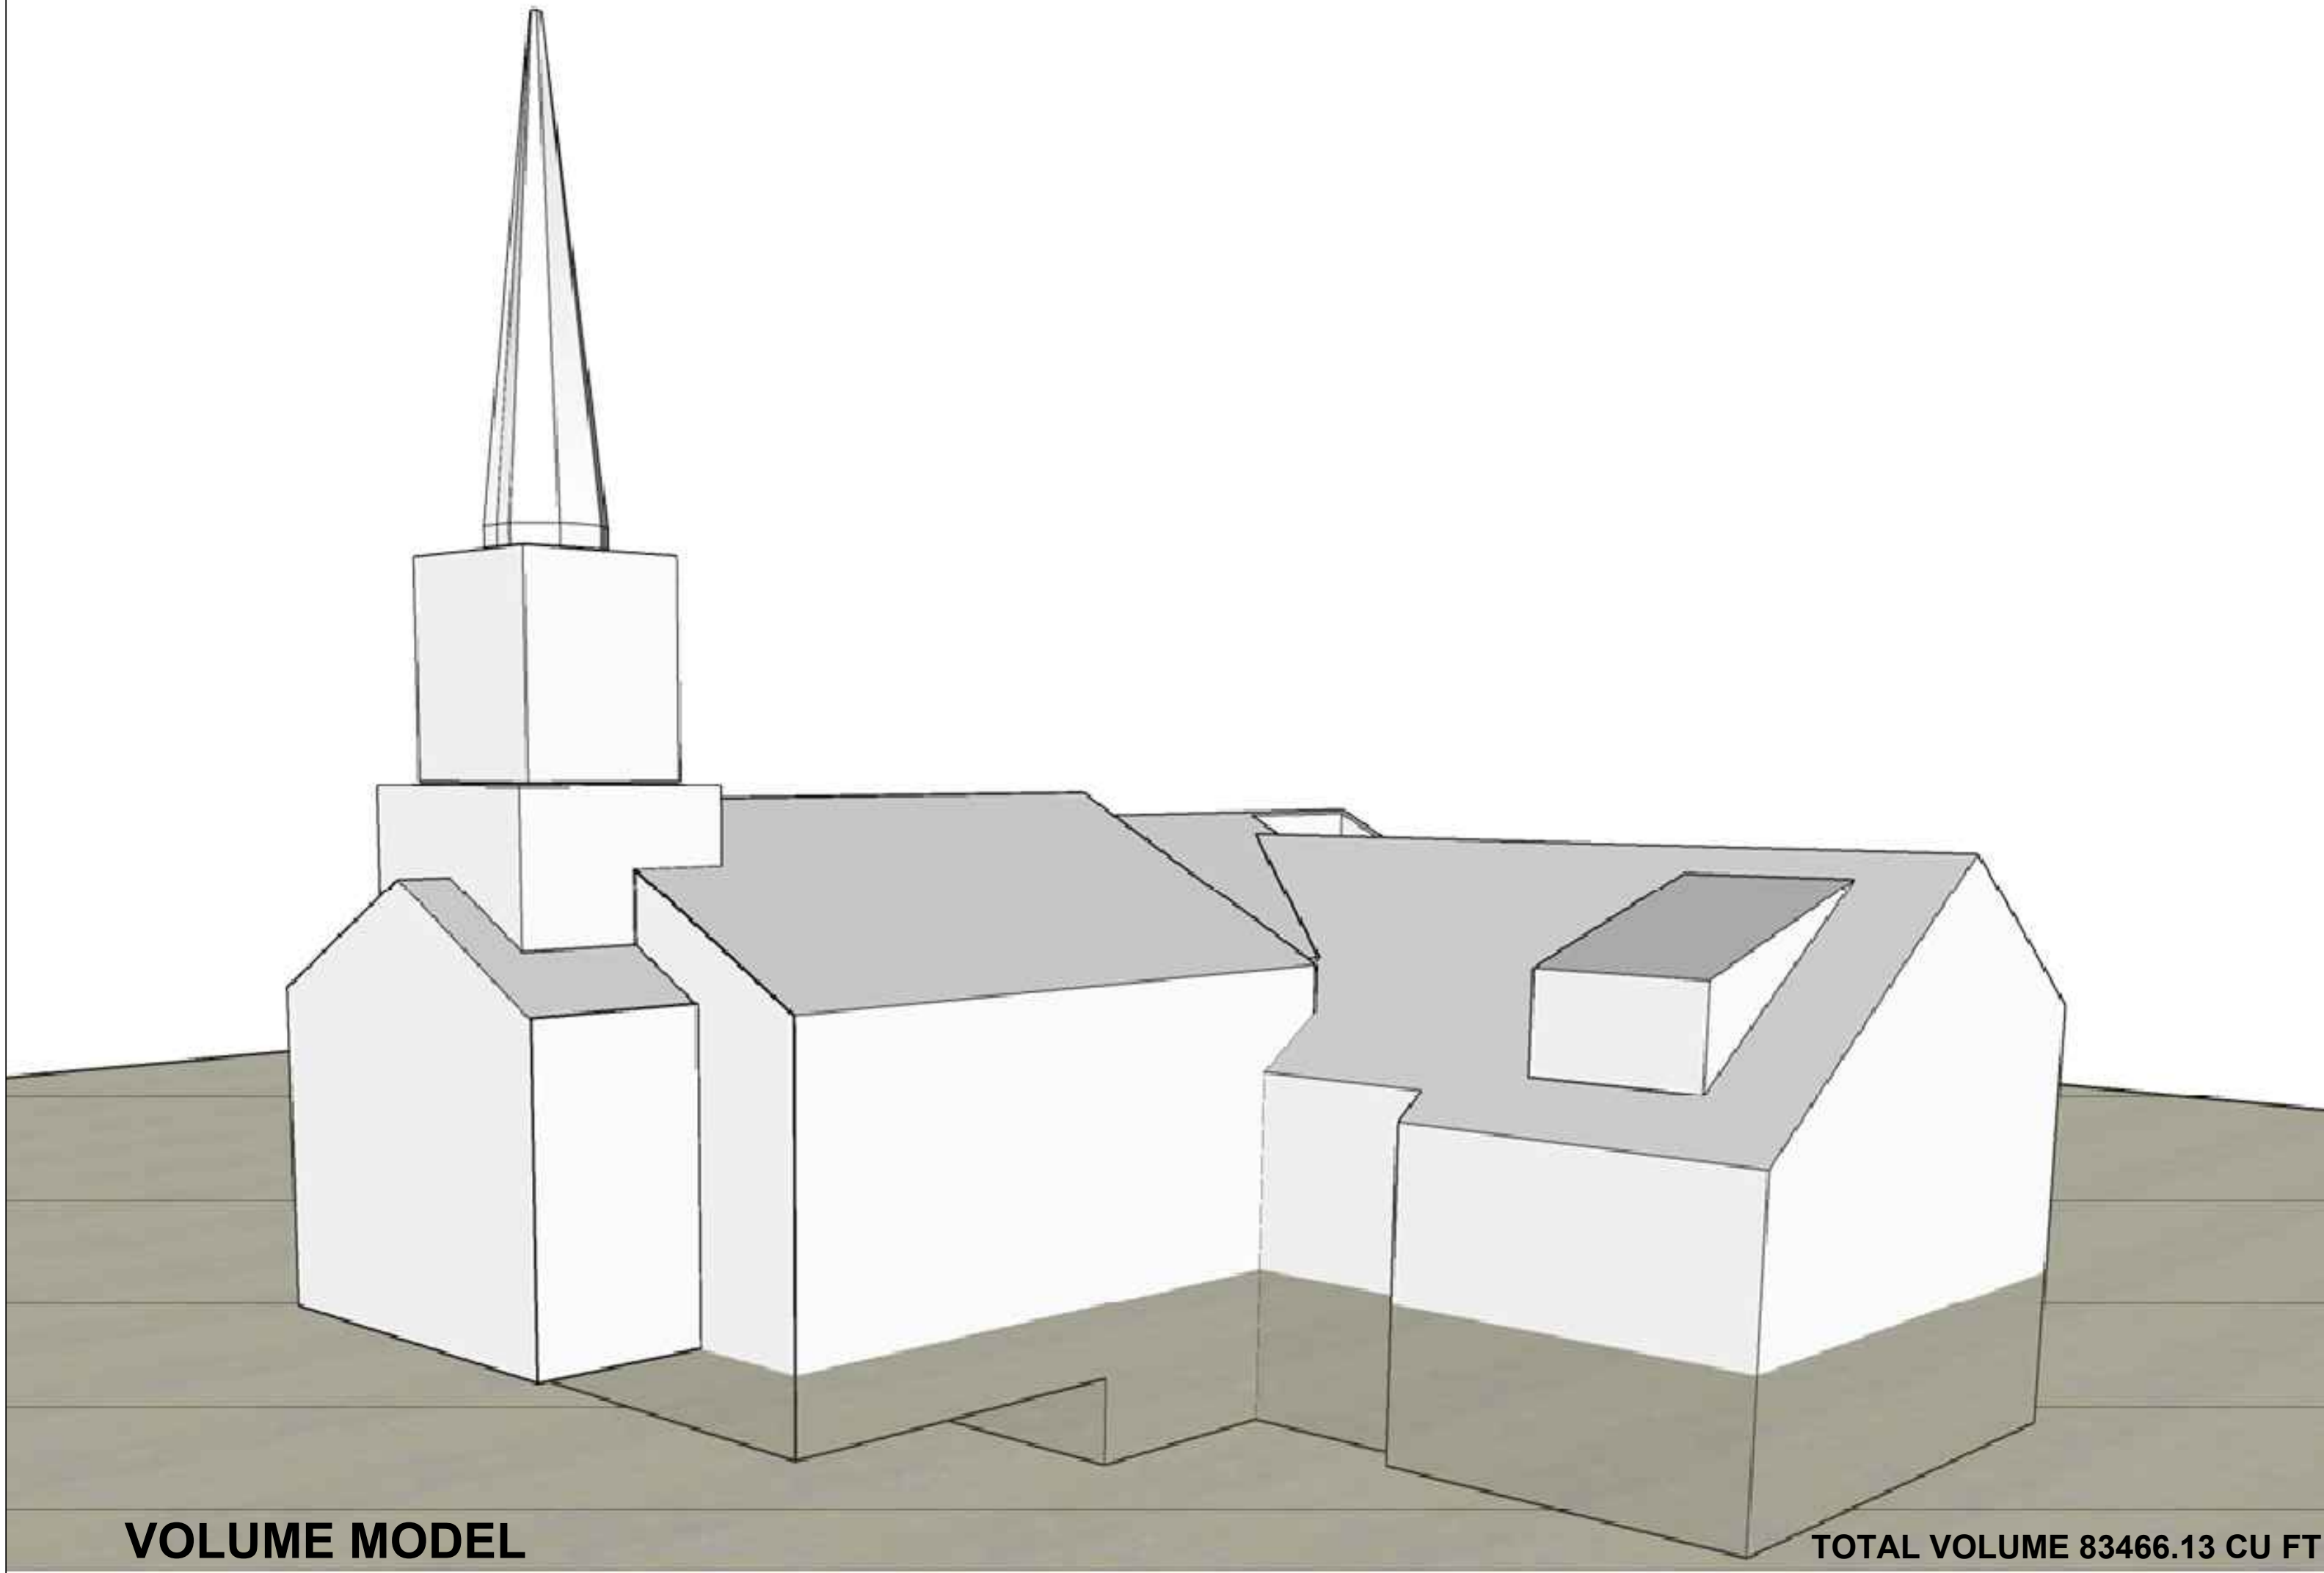


VOLUME MODEL

TOTAL VOLUME 83466.13 CU FT
TOTAL AREA 9390.43 SQ FT

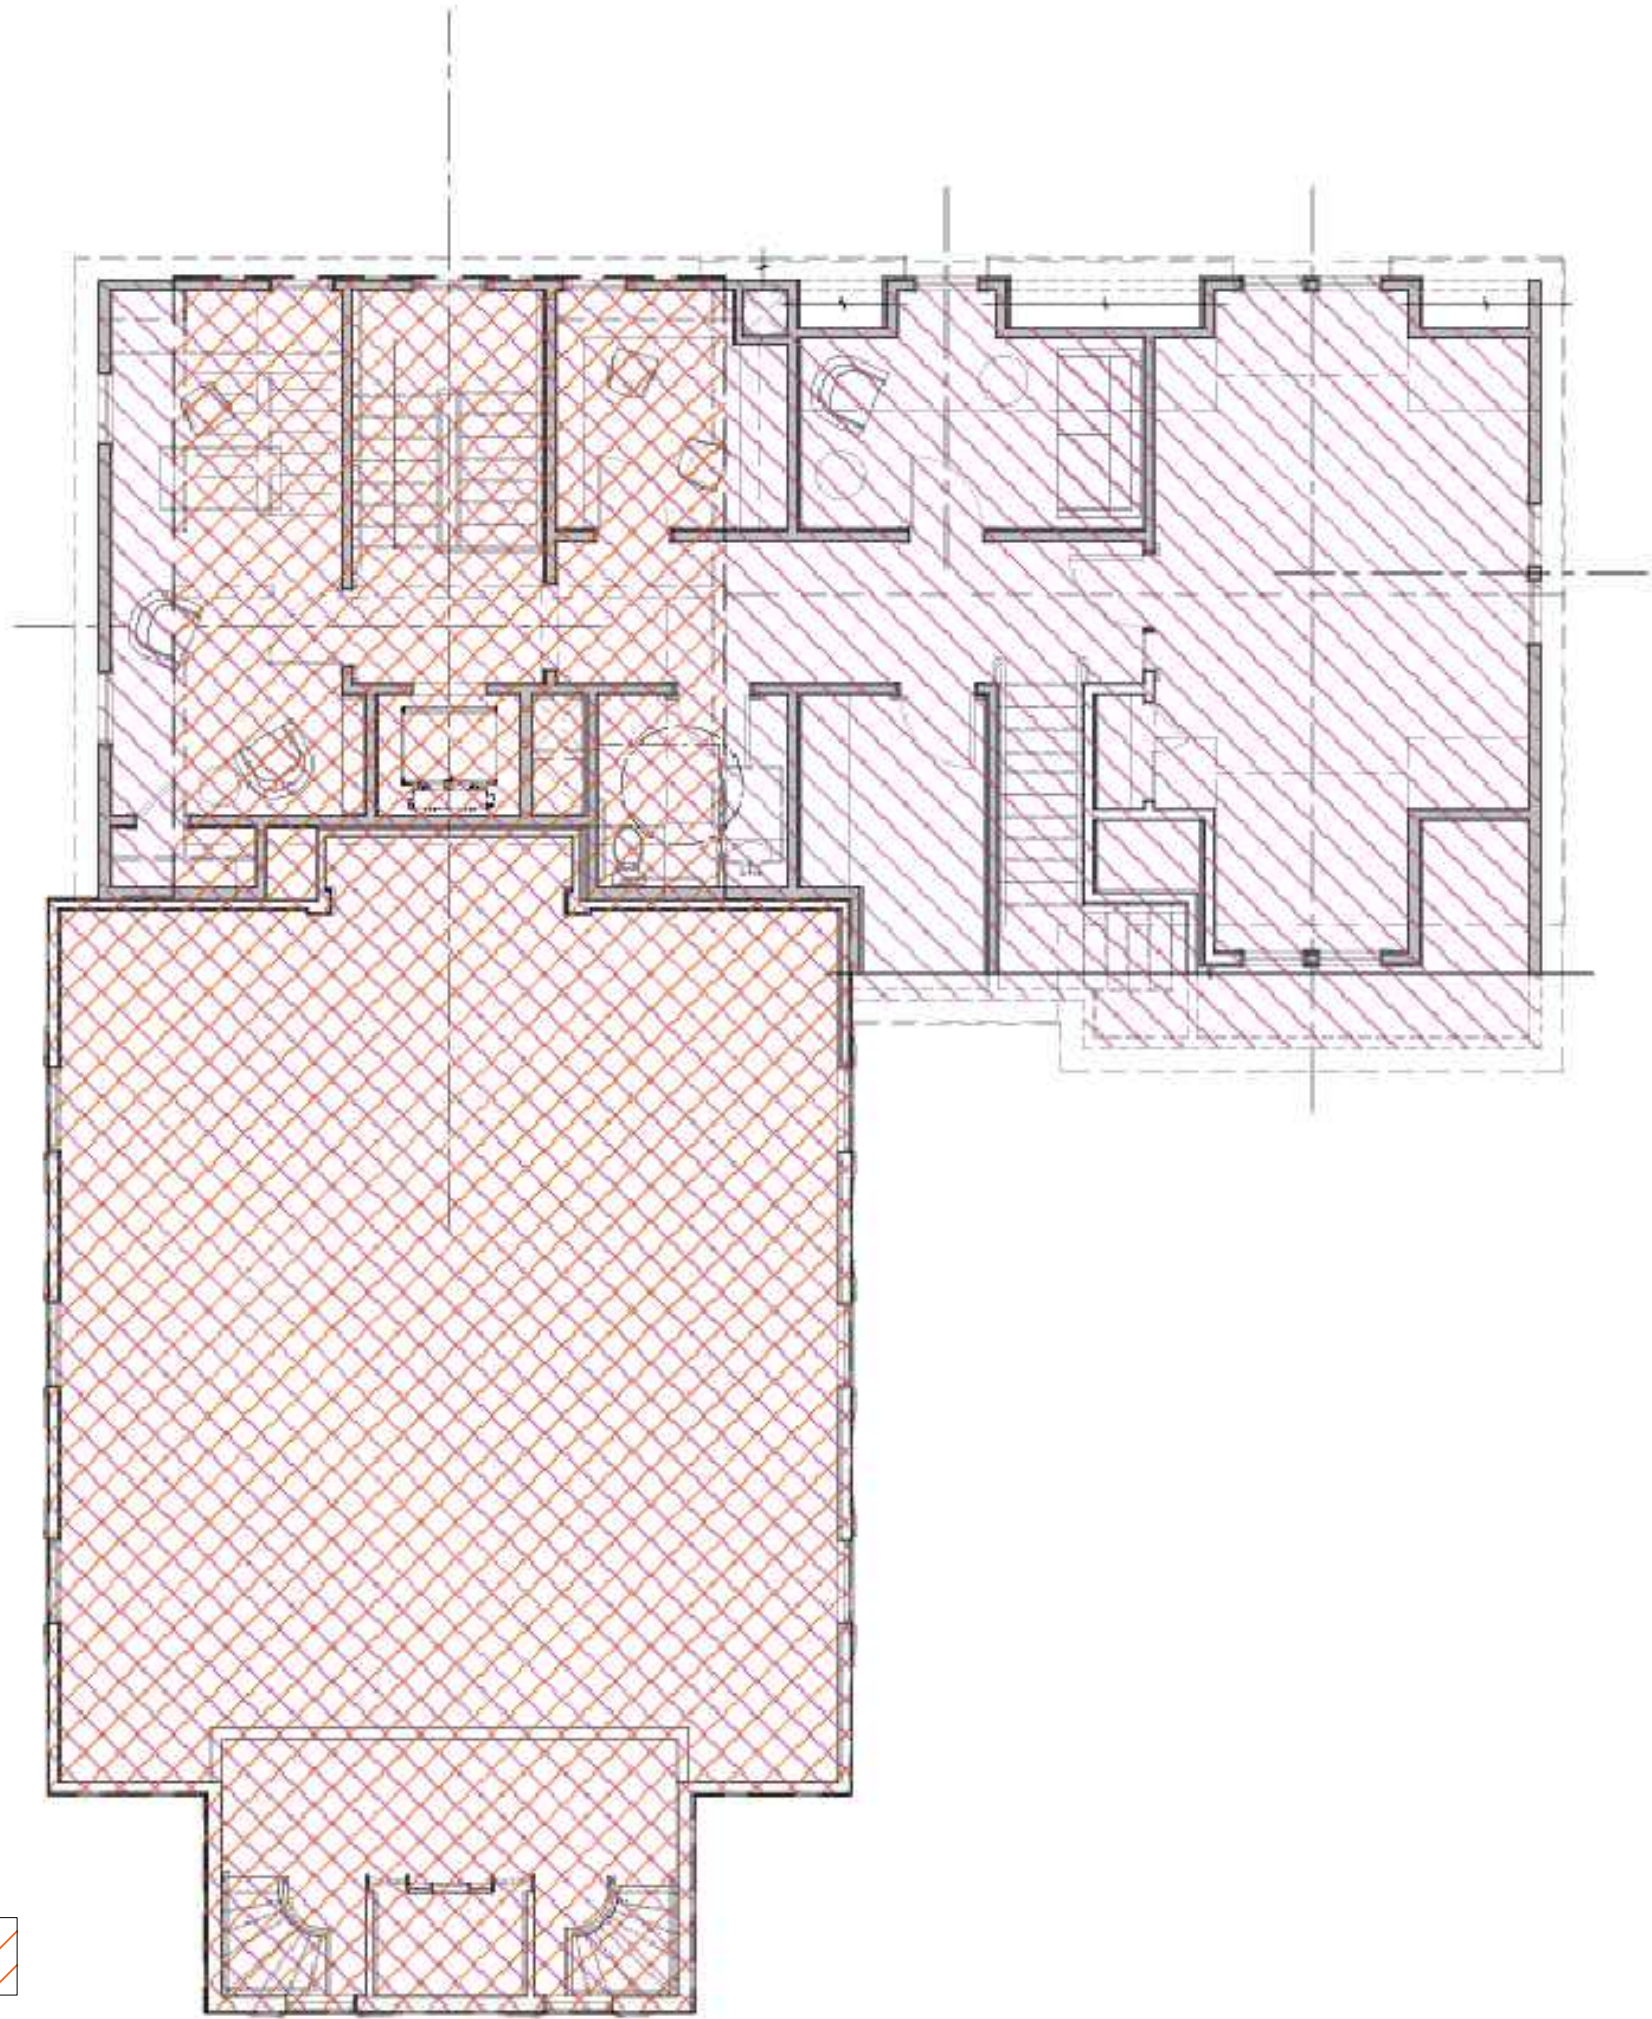


SECOND FLOOR PLAN

EXISTING AREA 2023.33 SQ FT
PROPOSED AREA 3106.70 SQ FT
NEW AREA 1083.37 SQ FT

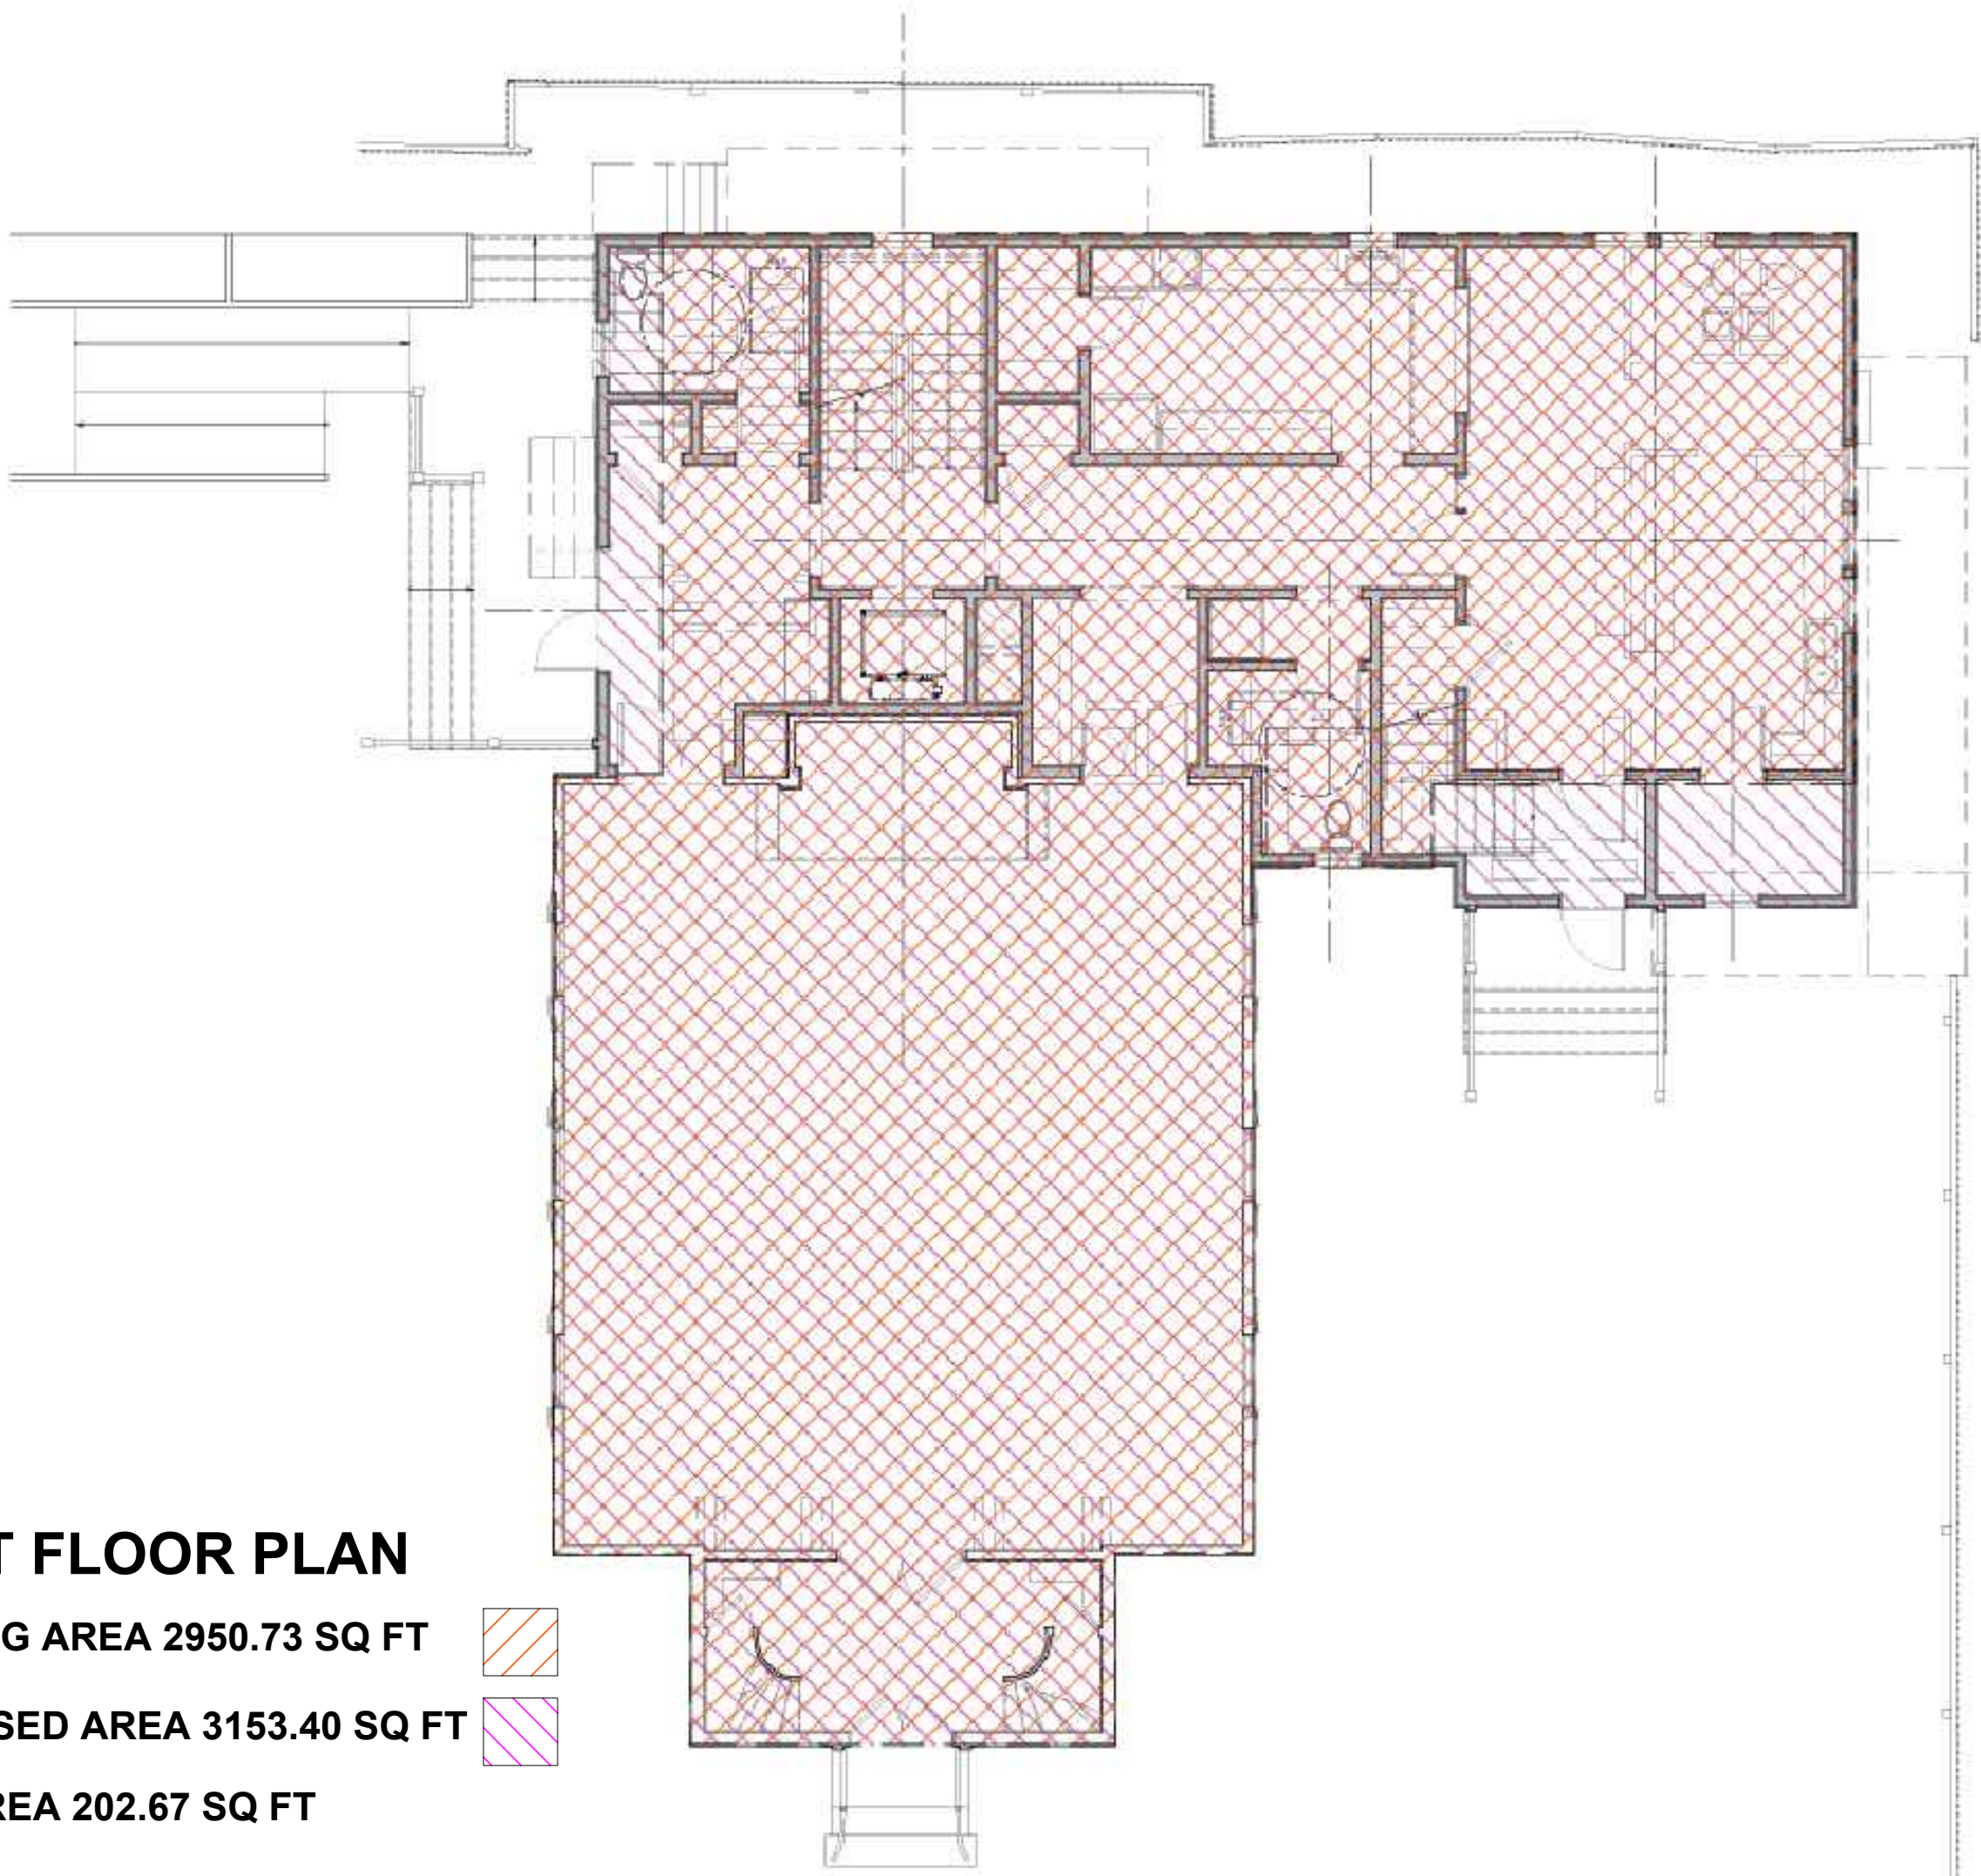

FIRST FLOOR PLAN

EXISTING AREA 2950.73 SQ FT
PROPOSED AREA 3153.40 SQ FT
NEW AREA 202.67 SQ FT

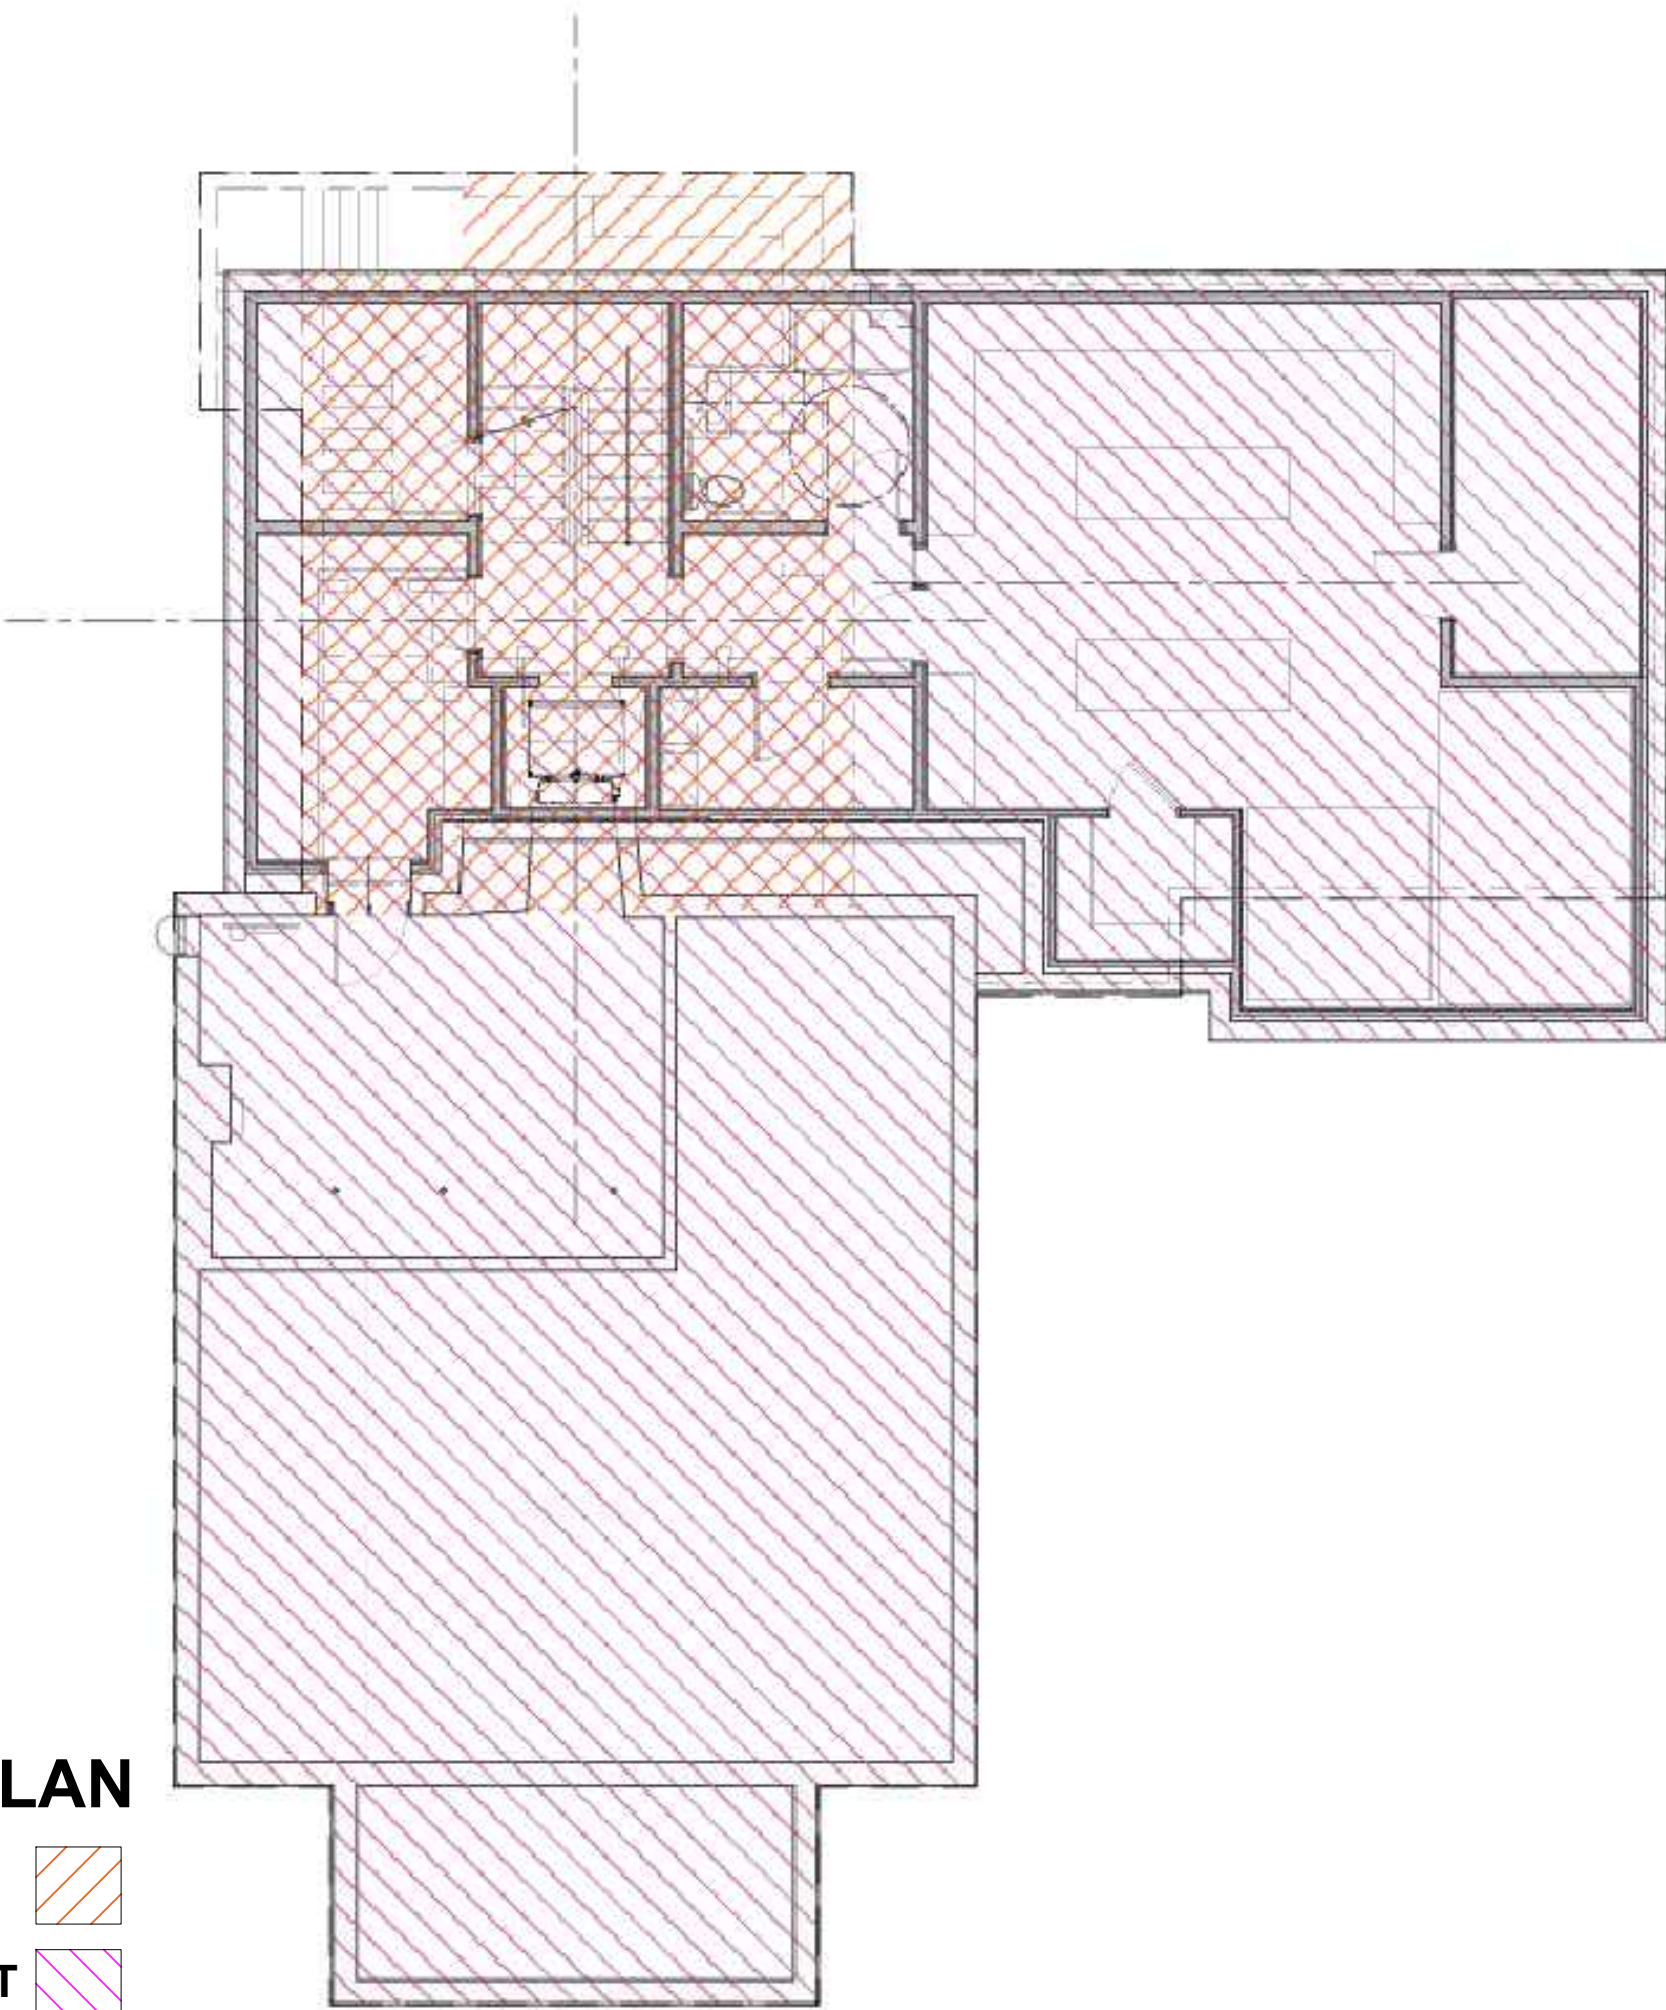

BASEMENT FLOOR PLAN

EXISTING AREA 677.57 SQ FT
PROPOSED AREA 3130.33 SQ FT
NEW AREA 2454.76 SQ FT

07/21/26 ISSUED FOR H.D.C REVIEW
08/03/26 UPDATED FOR H.D.C REVIEW


HUTKER
ARCHITECTS

NOT FOR
CONSTRUCTION

FIRST
CONGREGATIONAL
CHURCH
1051 STATE RD.
WEST TISBURY, MA

AREA AND
VOLUME
DIAGRAM

A002

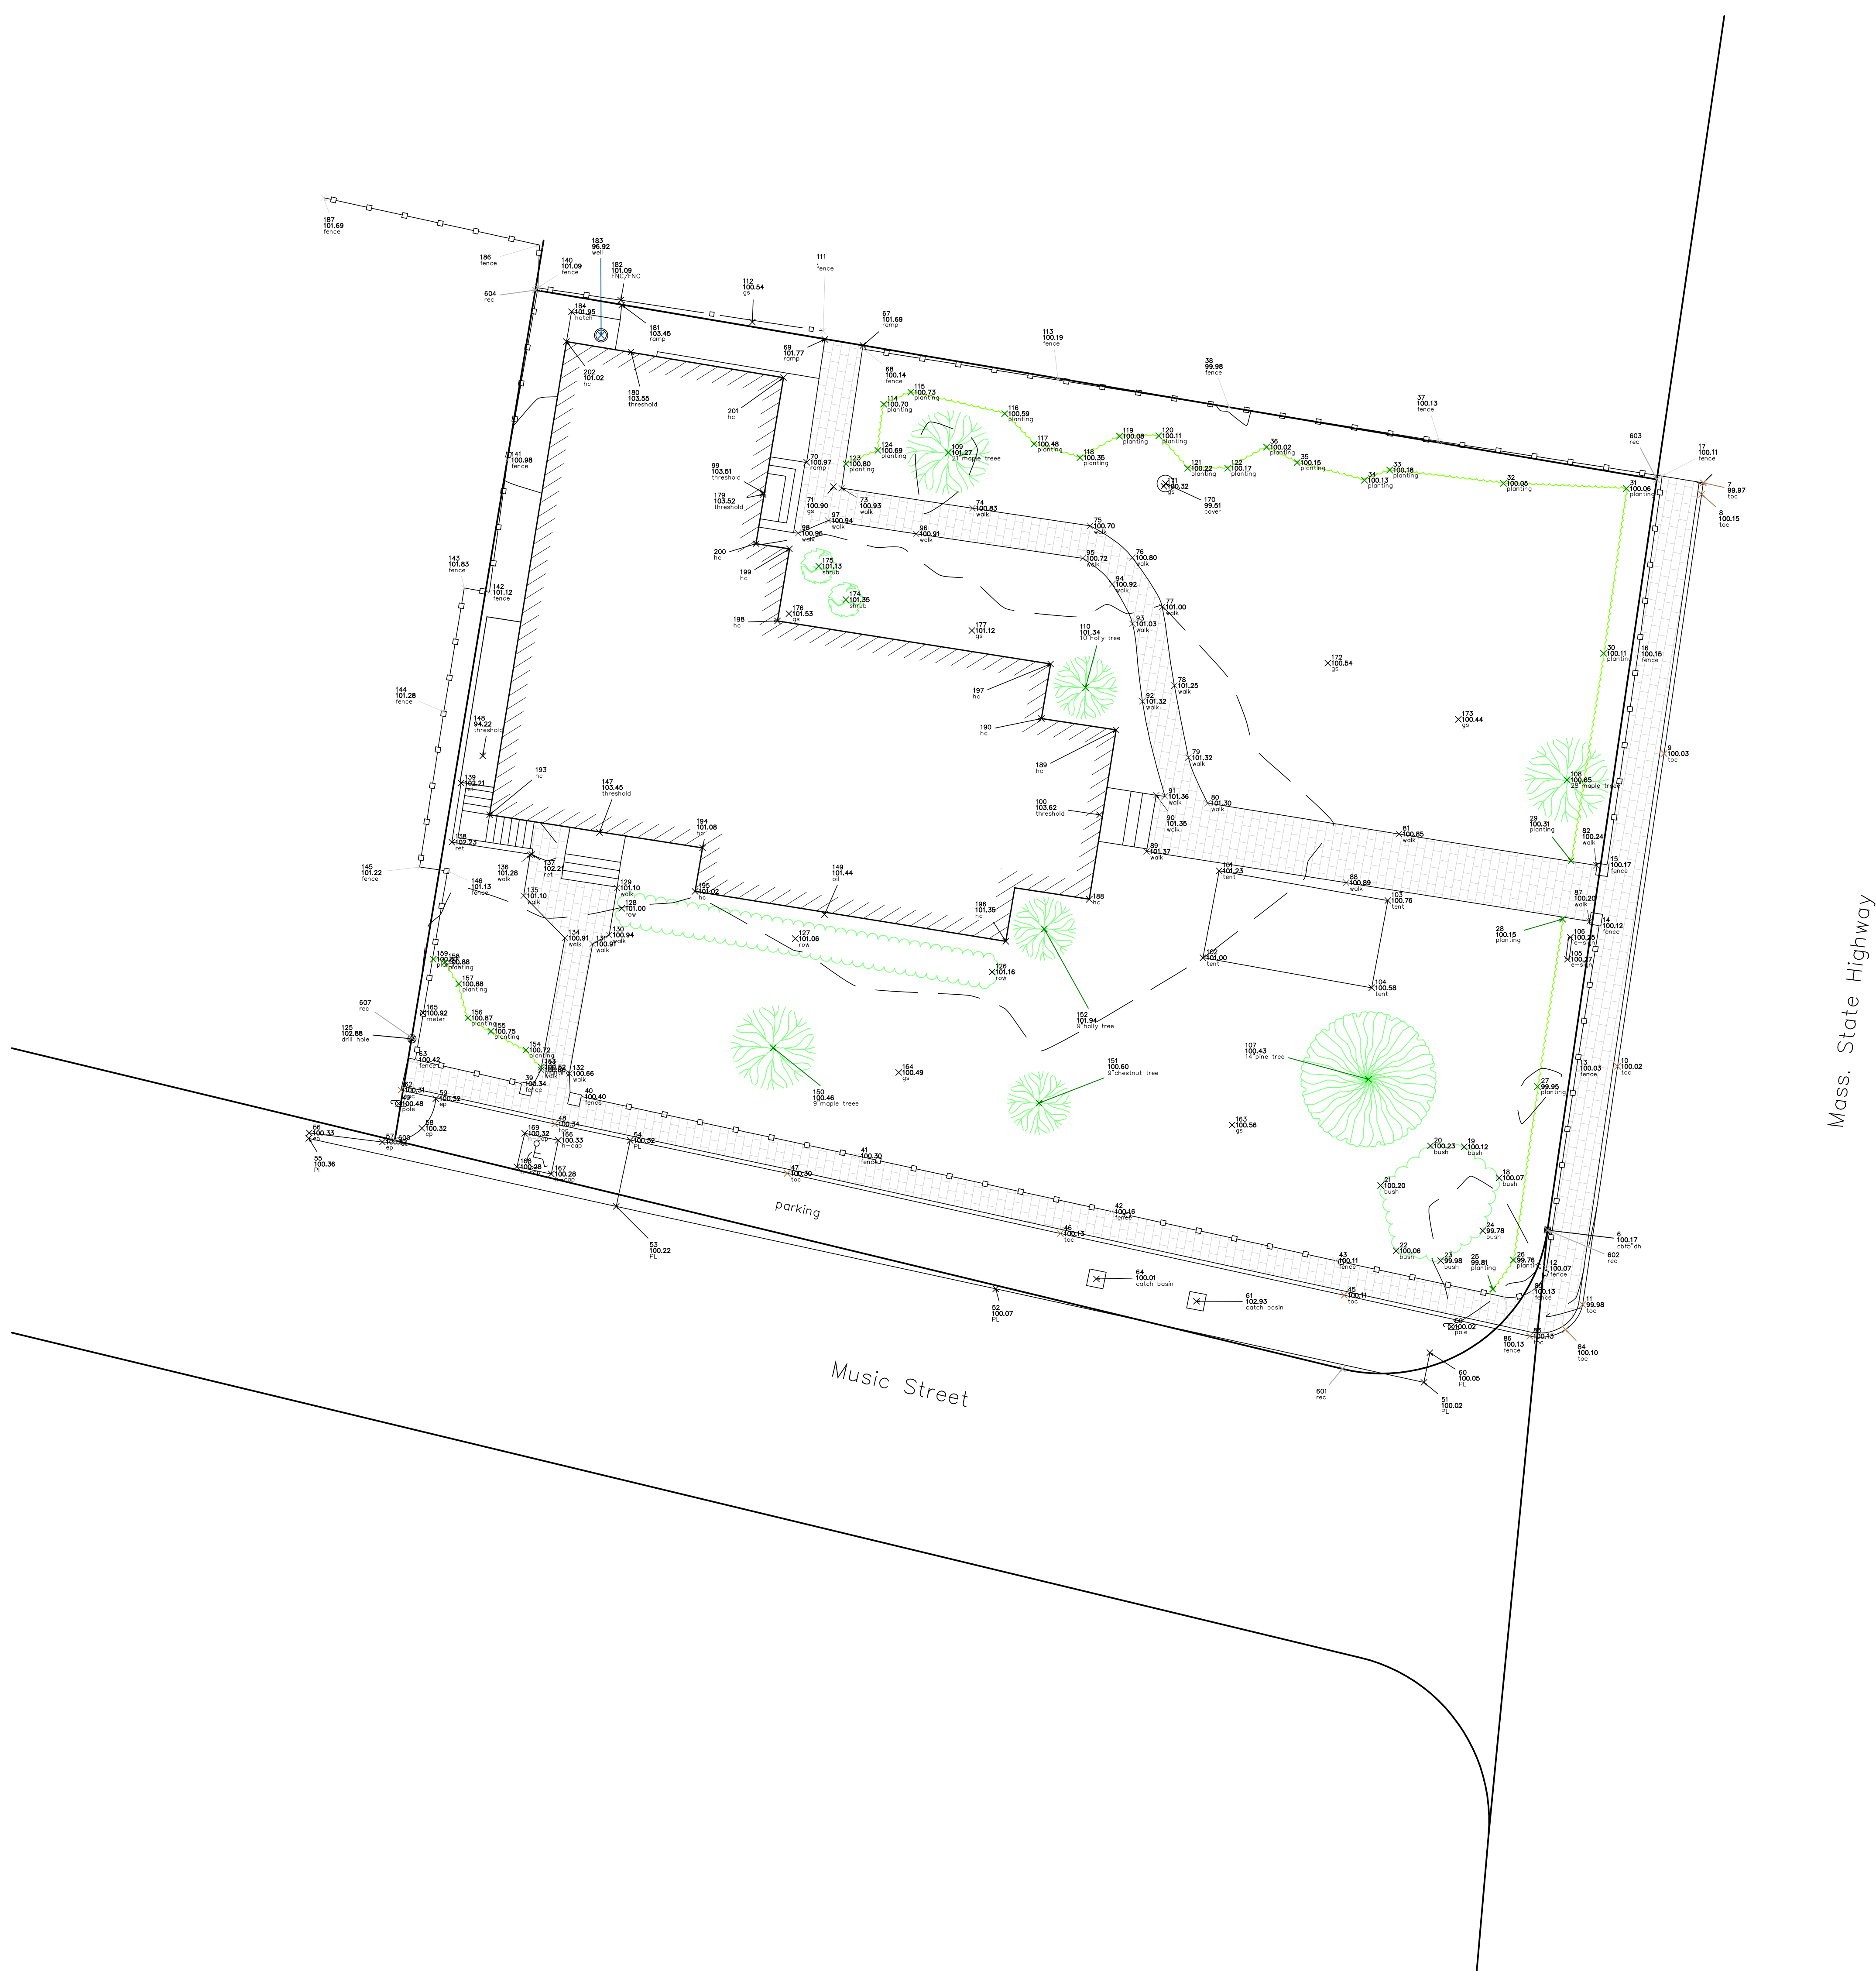

lot area
14,617± sq.ft.



WORKSHEET FOR: WT Congregational Church
MAP: 32 JOB NO.: 100979
PARCEL: 61 DRAWING NO.: 100979ws
TOWN: West Tisbury, MA REF:
SCALE: 1"=10' DATE: 7/20/09



08/03/26	UPDATED FOR H.D.C REVIEW

HUTKER

ARCHITECTS

NOT FOR
CONSTRUCTION

FIRST
CONGREGATIONAL
CHURCH

1051 STATE RD.
WEST TISBURY, MA

SITE PLAN

A002.1

07/21/26 ISSUED FOR H.D.C REVIEW
08/03/26 UPDATED FOR H.D.C REVIEW


HUTKER
ARCHITECTS

NOT FOR
CONSTRUCTION

FIRST
CONGREGATIONAL
CHURCH
1051 STATE RD.
WEST TISBURY, MA

FIRST FLOOR
PLAN

A101.1

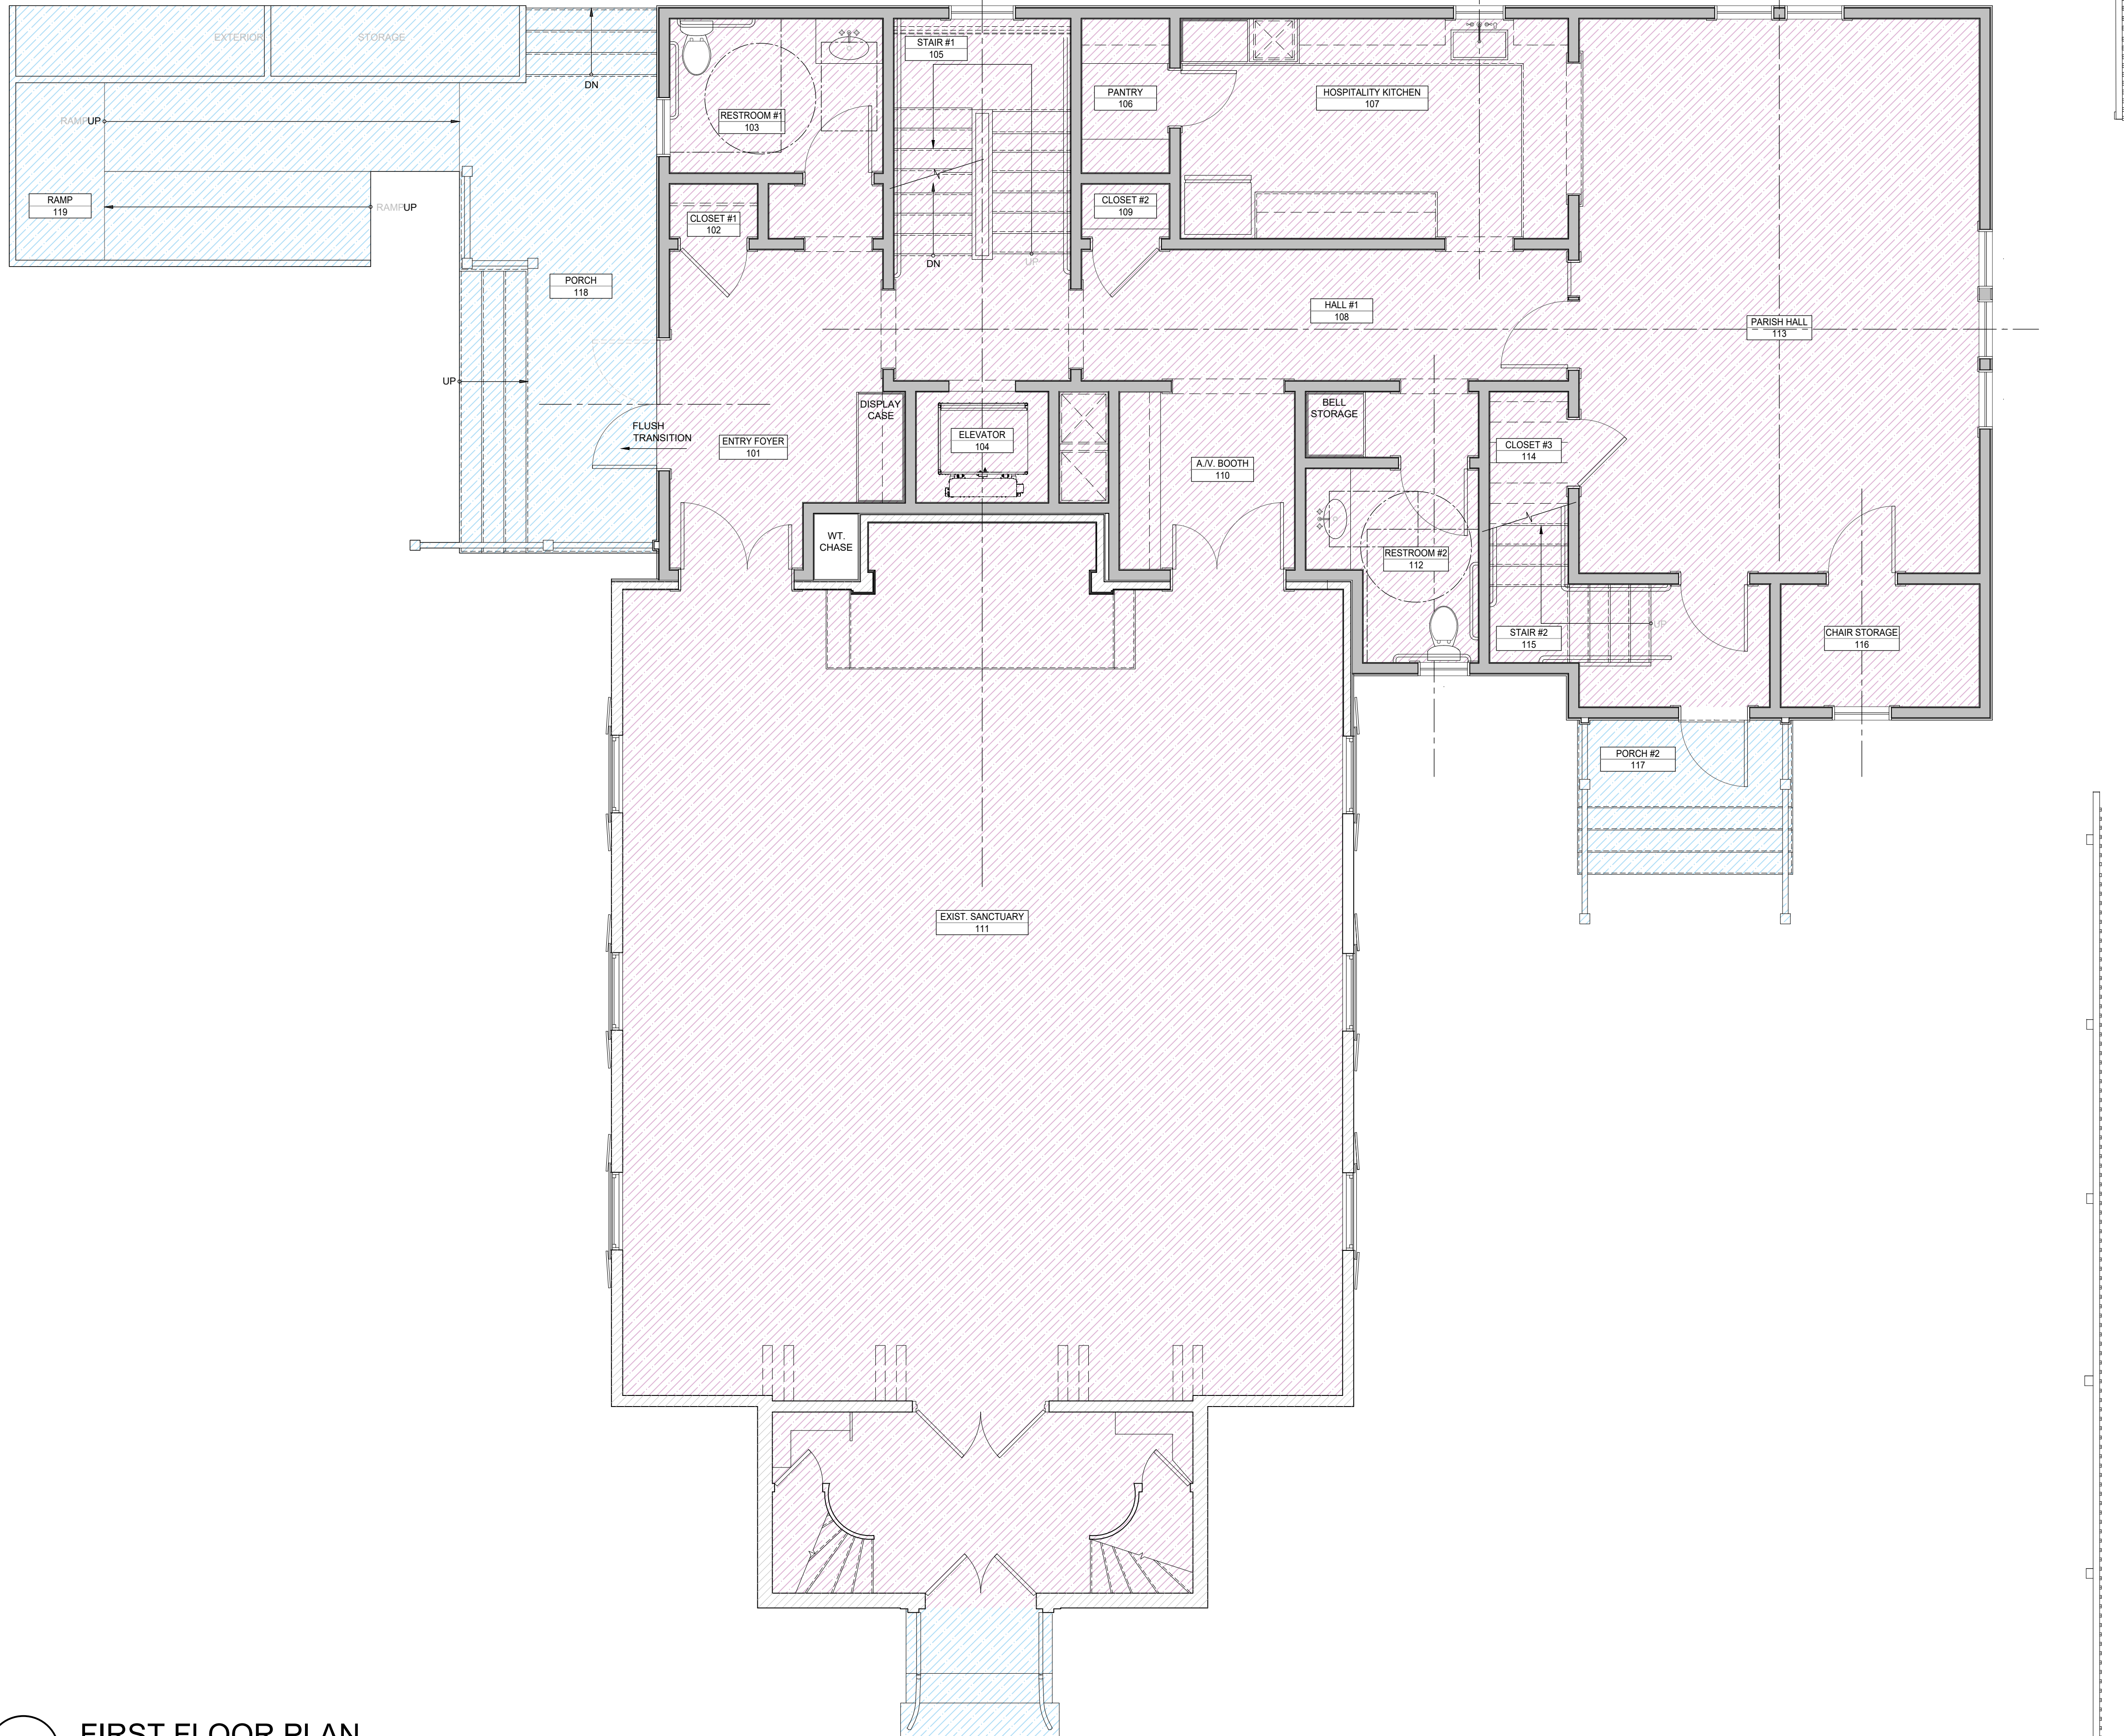

1 FIRST FLOOR PLAN

SCALE: 1/4" = 1'-0"



07/21/26 ISSUED FOR H.D.C REVIEW
08/03/26 UPDATED FOR H.D.C REVIEW

HUTKER
ARCHITECTS

NOT FOR
CONSTRUCTION

FIRST
CONGREGATIONAL
CHURCH
1051 STATE RD.
WEST TISBURY, MA

SECOND FLOOR
PLAN

A102.1




07/21/26 ISSUED FOR H.D.C REVIEW

HUTKER
ARCHITECTS

1051 STATE RD.
WEST TISBURY, MA

A200.1

 

SOUTH ELEVATION

HUTKER
ARCHITECTS

NOT FOR
CONSTRUCTION

FIRST
CONGREGATIONAL
CHURCH

1051 STATE RD.
WEST TISBURY, MA

ELEVATIONS

A201.1

07/21/26 ISSUED FOR H.D.C REVIEW

08/03/26 UPDATED FOR H.D.C REVIEW



1

WEST ELEVATION

SCALE: 1/4" = 1'-0"

07/21/26 ISSUED FOR H.D.C REVIEW
08/03/26 UPDATED FOR H.D.C REVIEW

HUTKER
ARCHITECTS

NOT FOR
CONSTRUCTION

FIRST
CONGREGATIONAL
CHURCH

1051 STATE RD.
WEST TISBURY, MA

ELEVATIONS

A202.1

[illegible]

HUTKER
ARCHITECTS

NOT FOR
CONSTRUCTION

FIRST
CONGREGATIONAL
CHURCH

1051 STATE RD.
WEST TISBURY, MA

ELEVATIONS

A203.1



3 SOUTH ELEVATION

2 PAST WEST ELEVATION

1 WEST ELEVATION

