


Vineyard Sound

Locus Map
Scale 1" = 120'


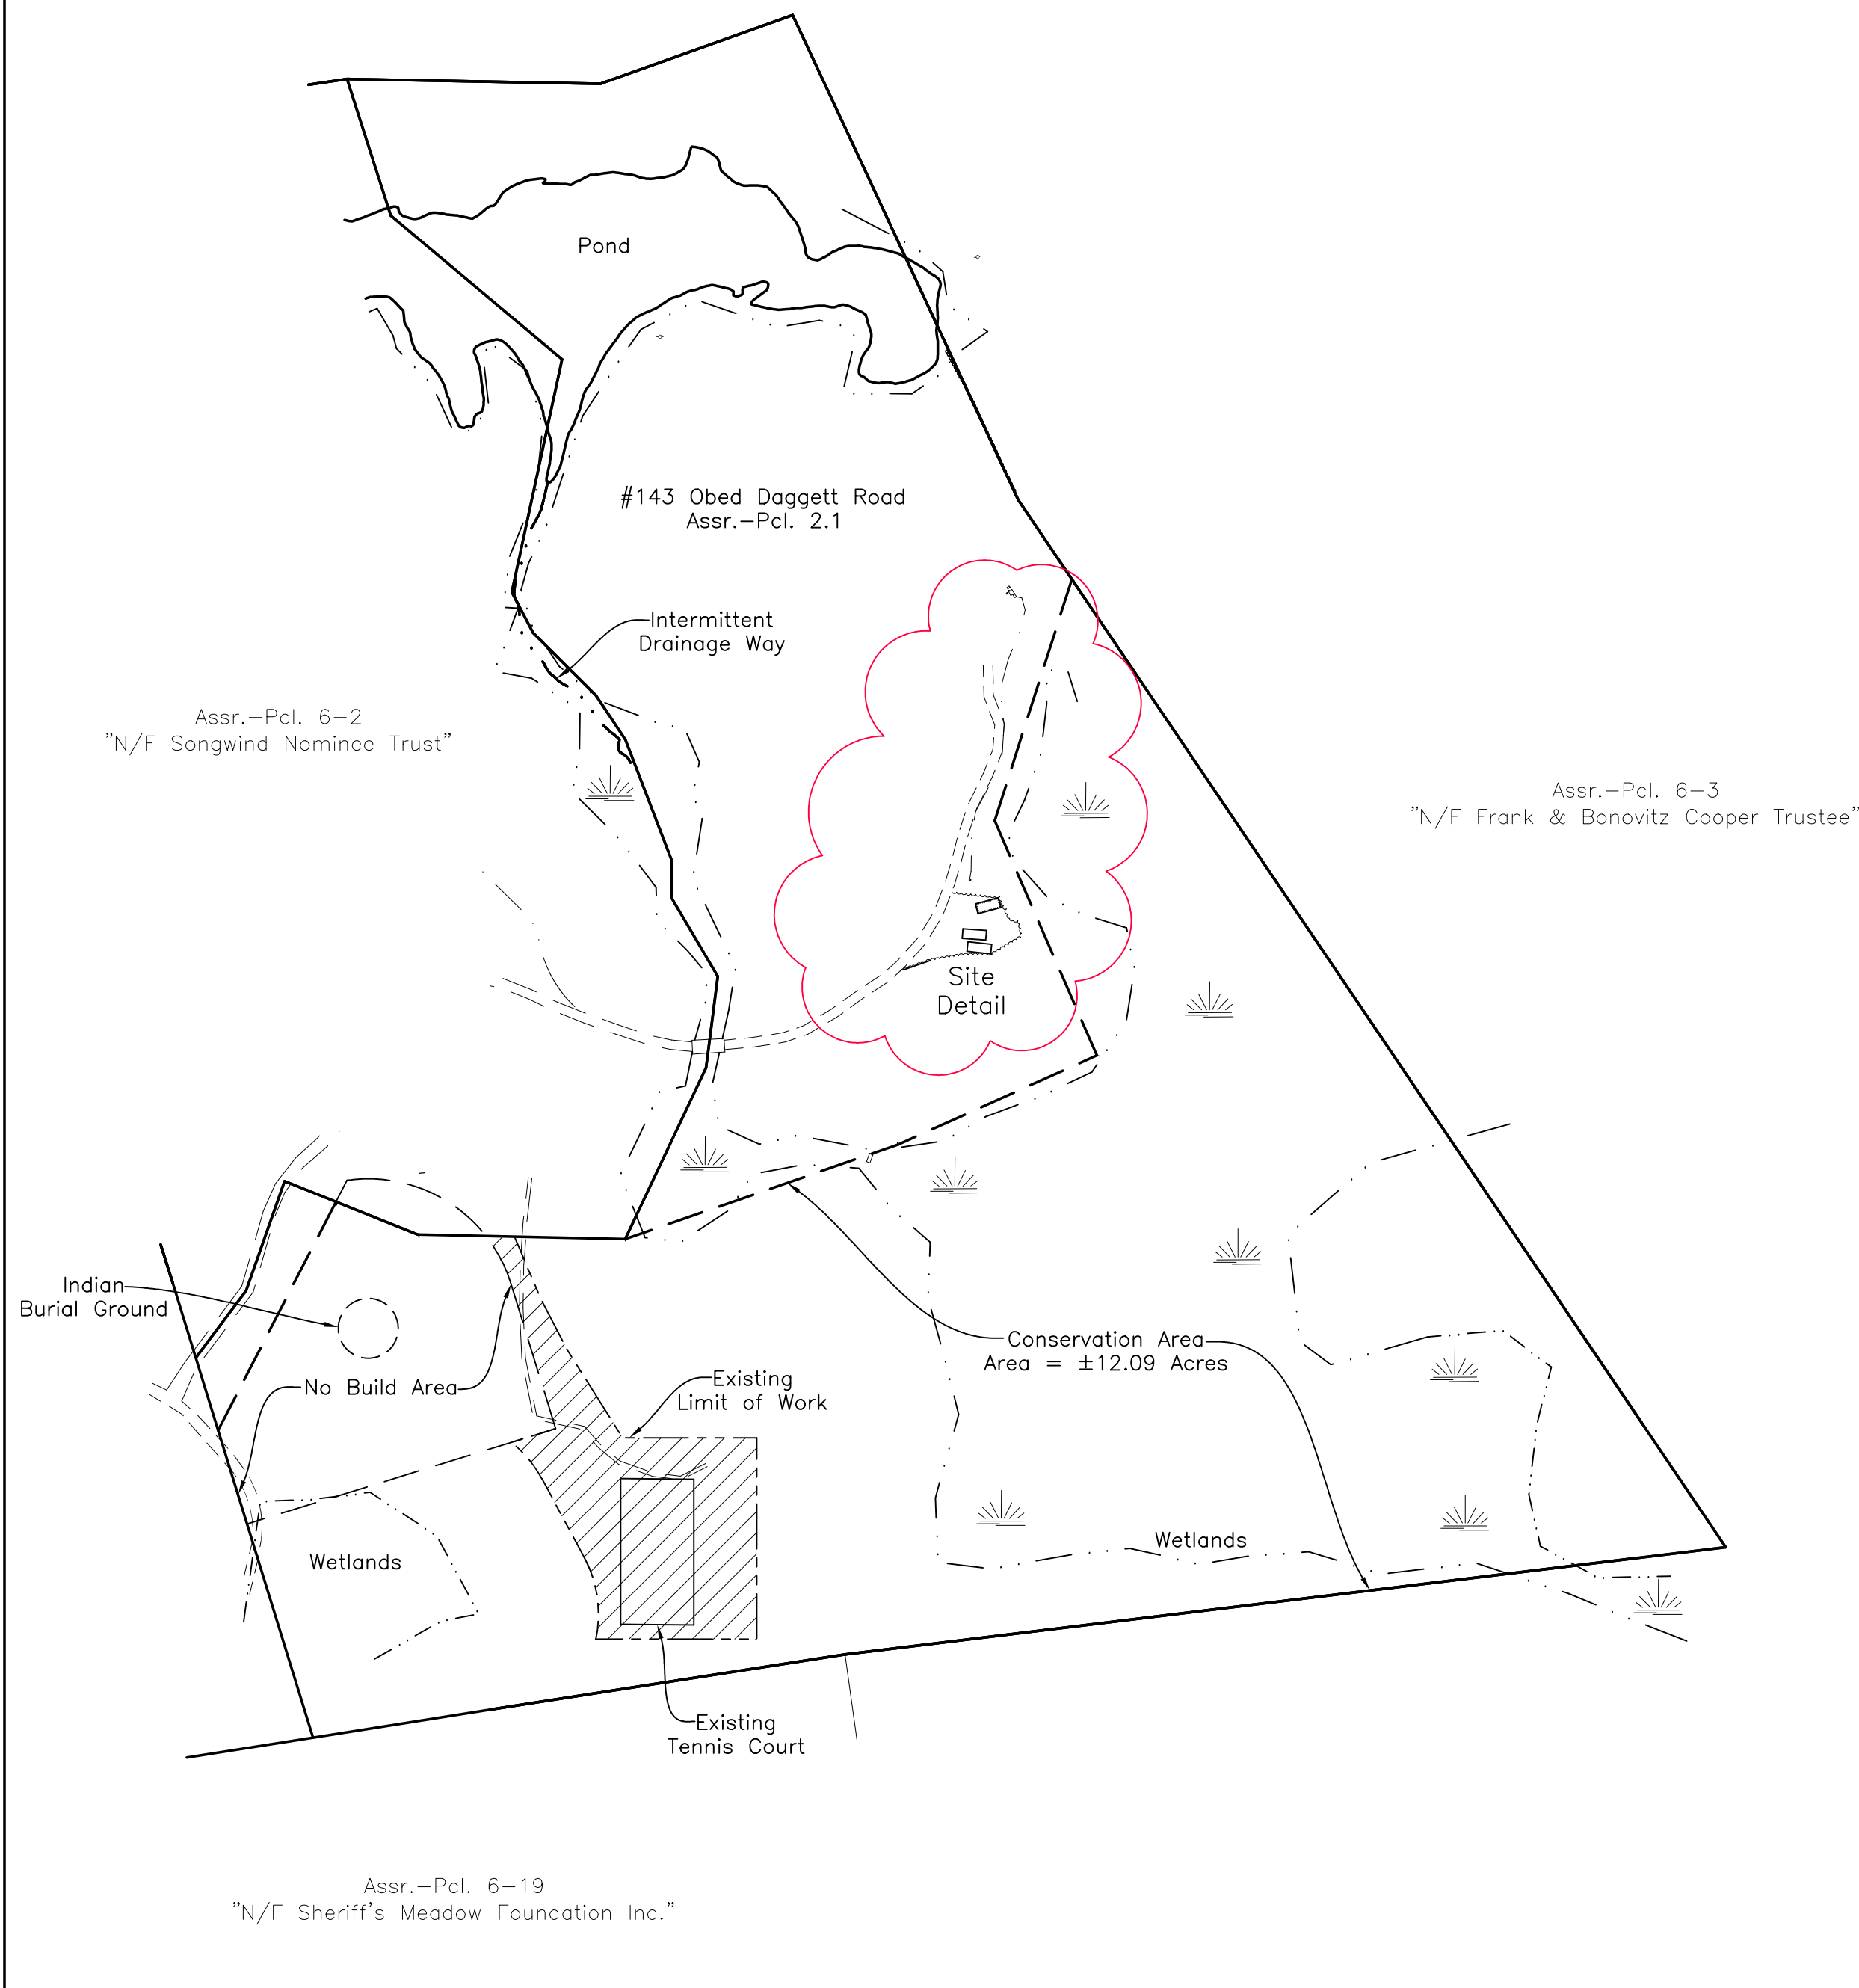


#143 Obed Daggett Road
Assr.-Pcl. 2.1


Existing Electric
Utilities

Underground
Electric Line
(recently installed)

Assr.-Pcl. 6-3
"N/F Frank & Bonovitz Cooper Trustee"

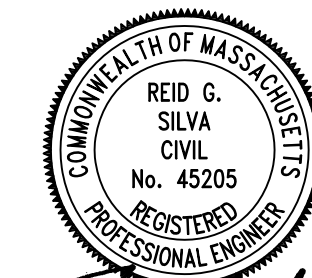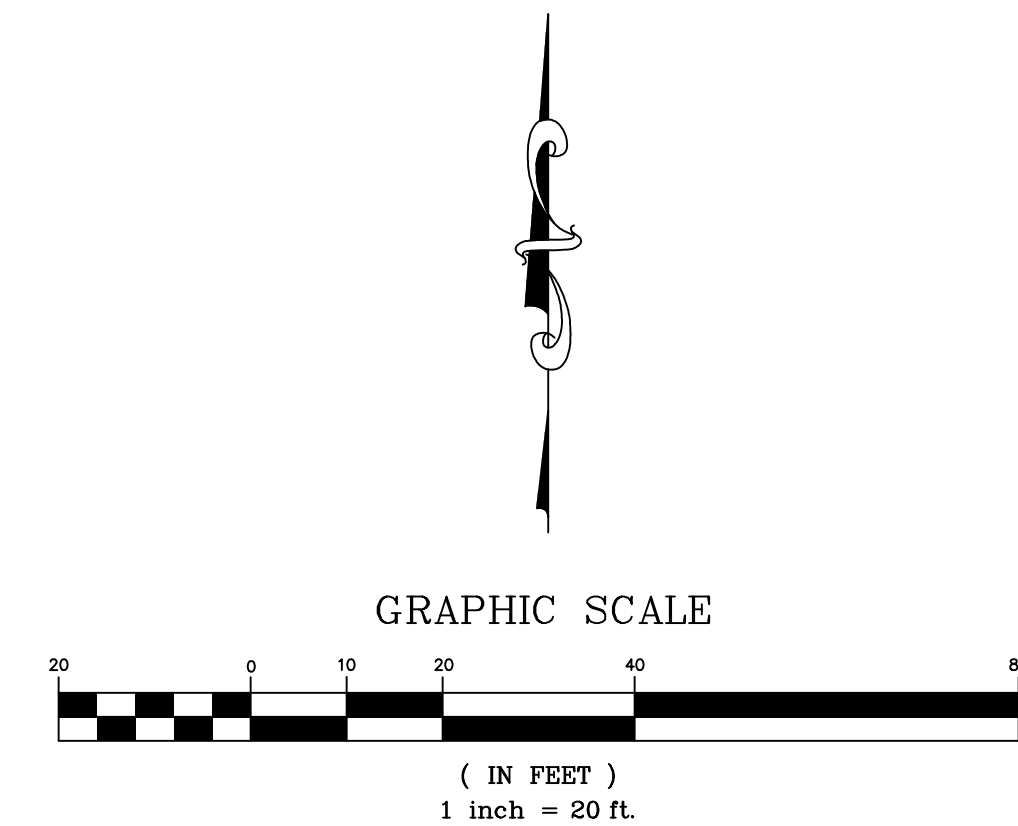

Reid G. Silva
07/08/2026

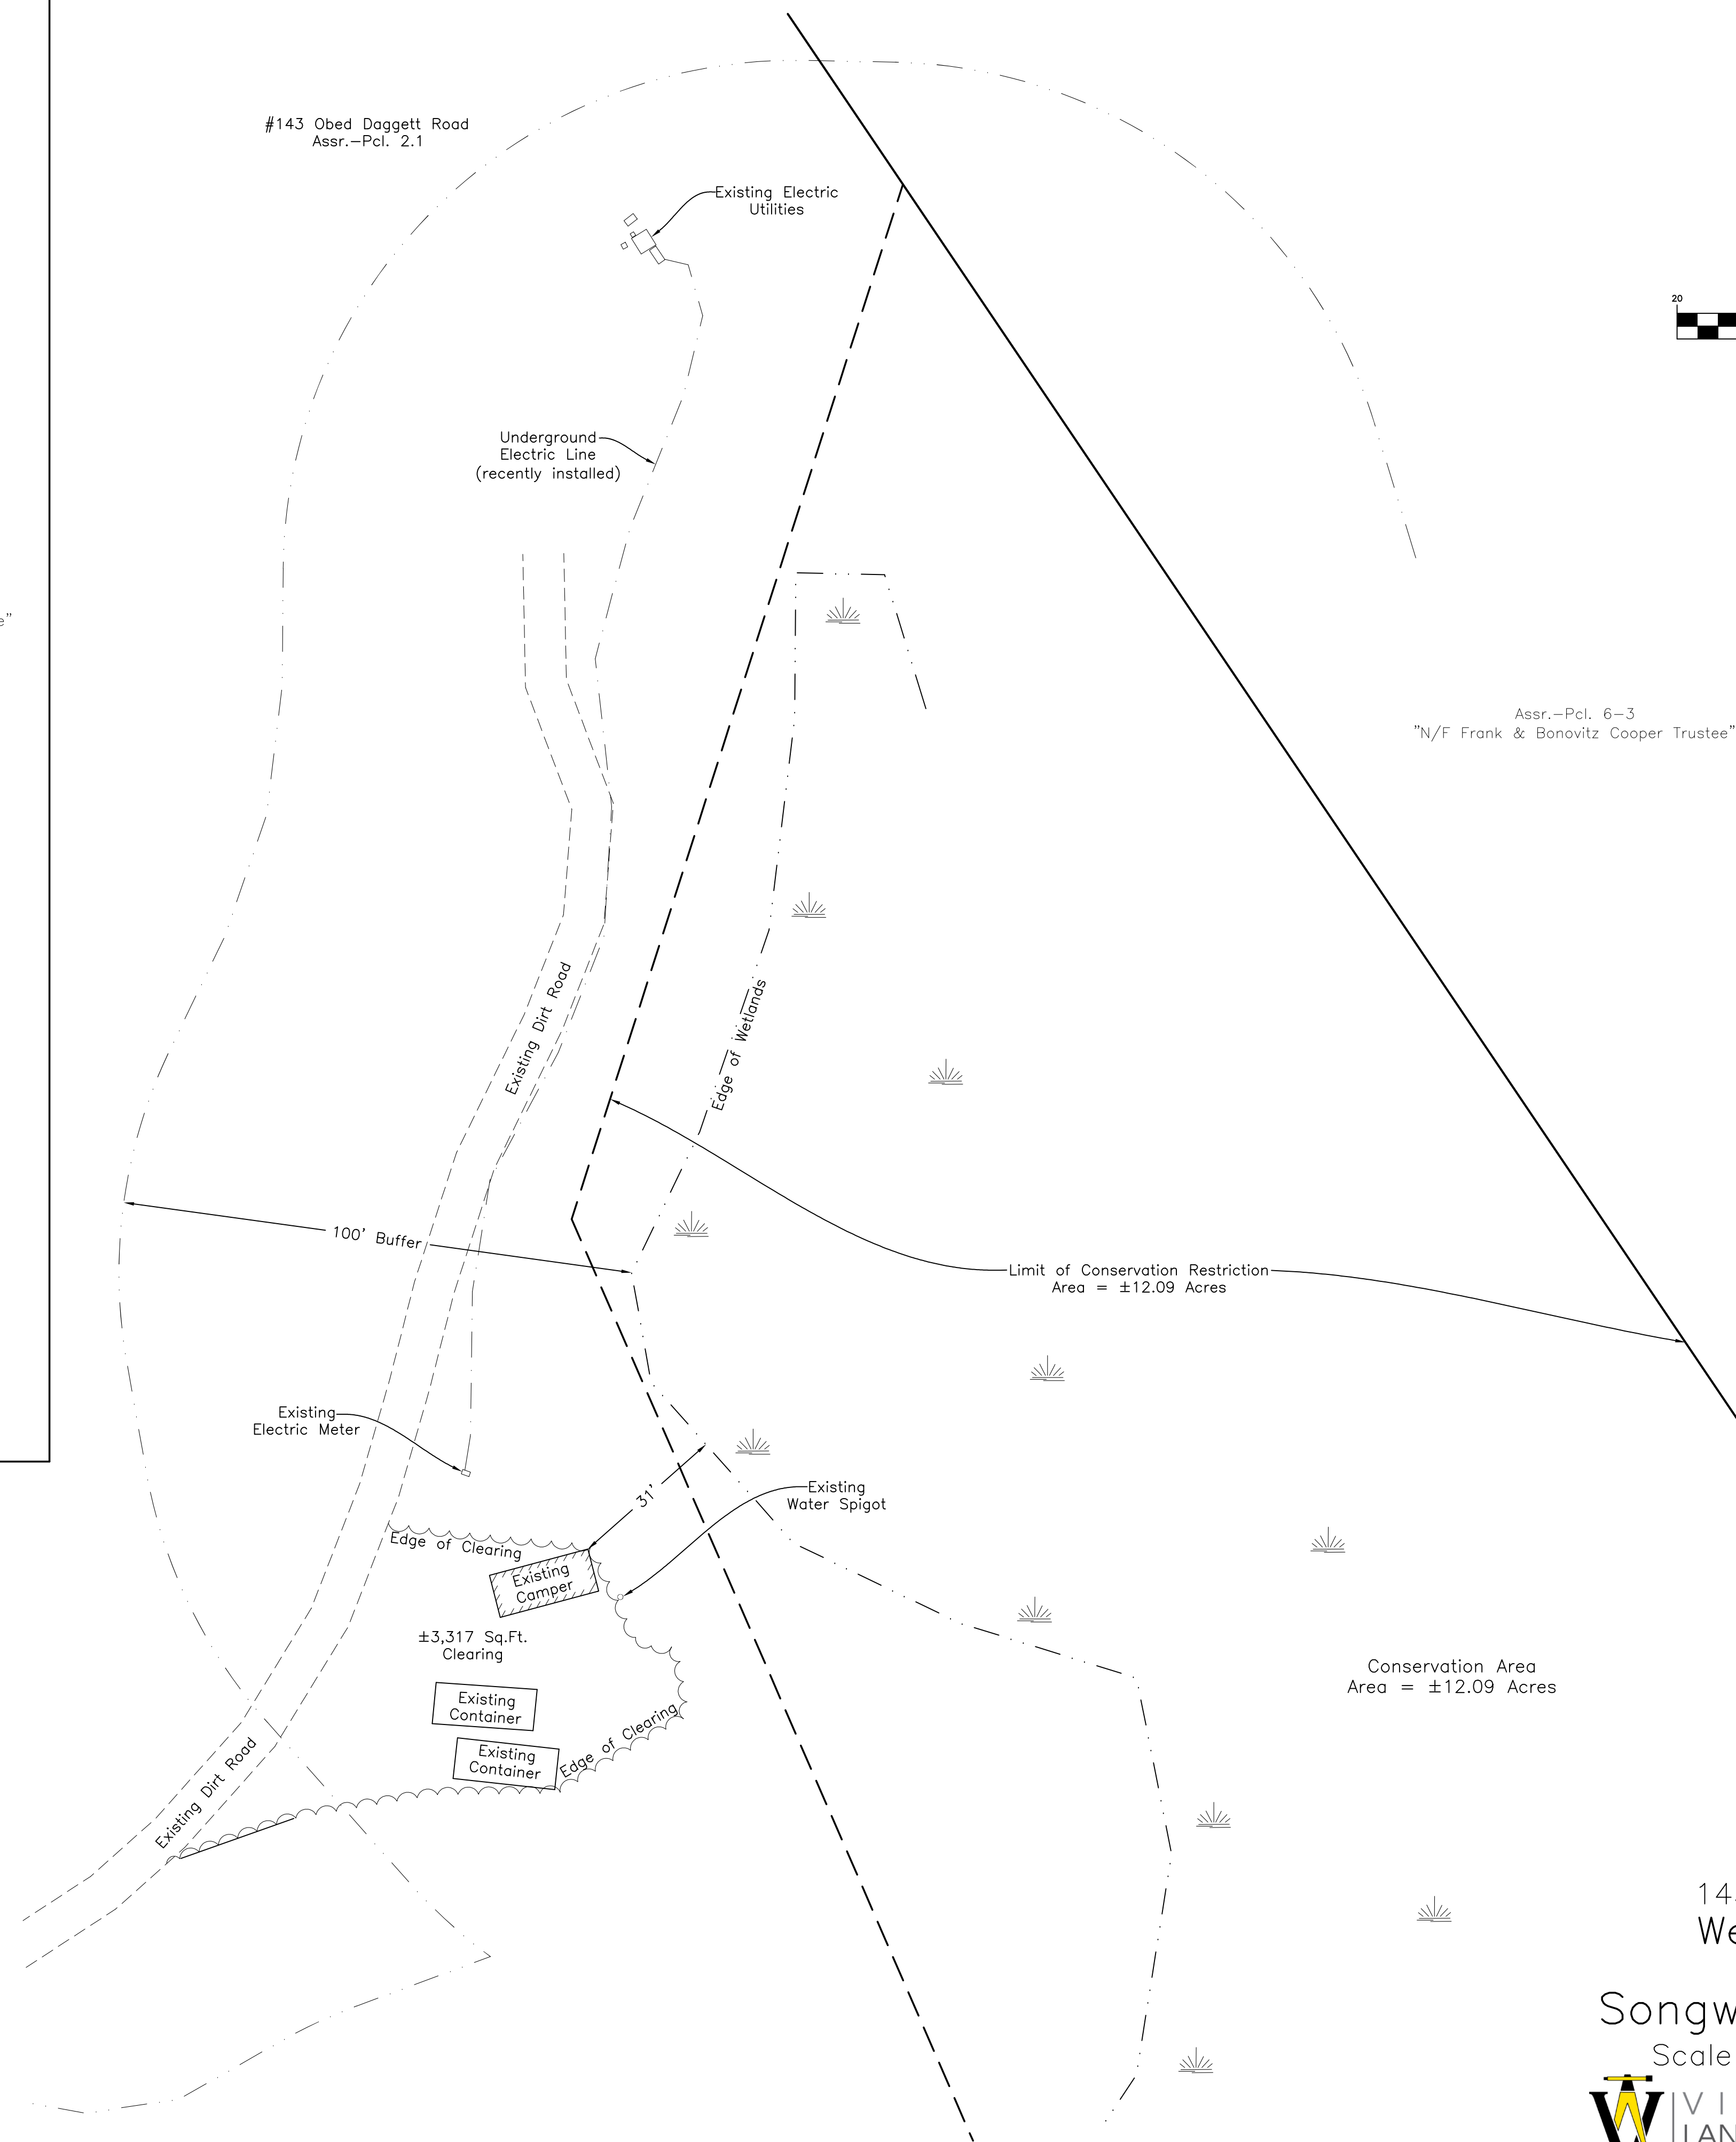

Site Plan of
143 Obed Daggett Road
West Tisbury, Mass.
Prepared for
Songwind Nominee Trust
Scale 1" = 20' July 8, 2026

VINEYARD
LAND SURVEYING
& ENGINEERING
12 Cournoyer Road
P.O. Box 421
West Tisbury, MA 02575
P 508-693-3774 F 508-629-0440
VLSE.net