

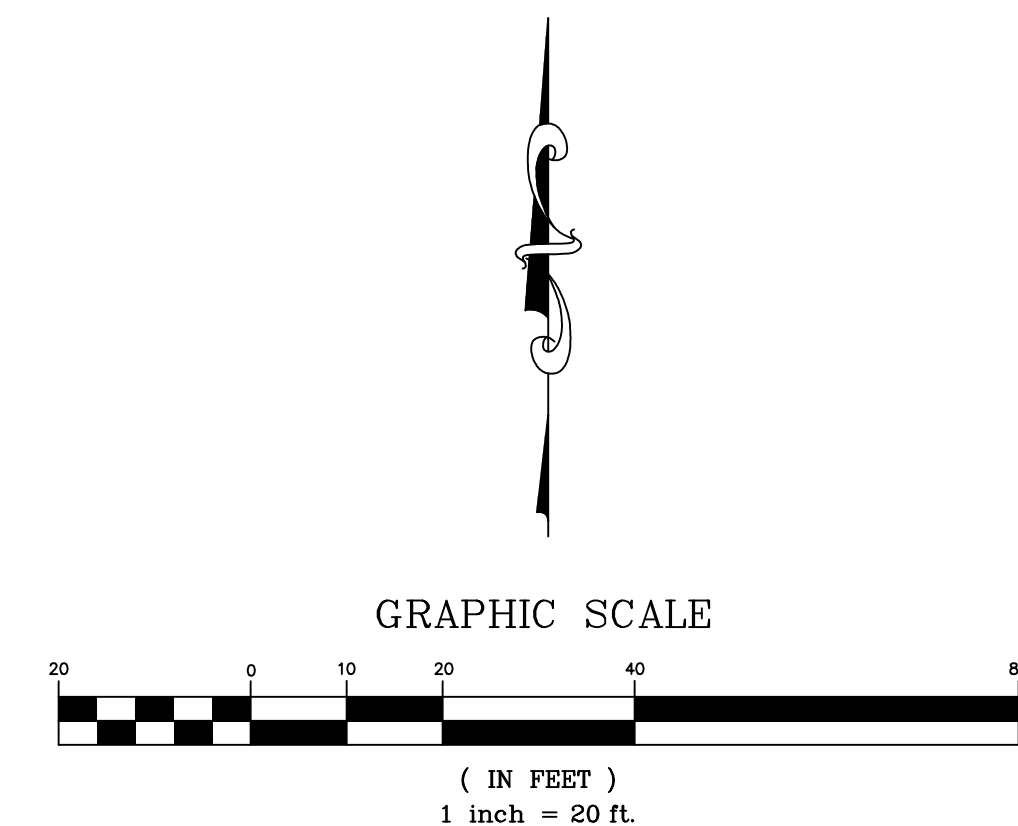


Vineyard Sound

Locus Map
Scale 1" = 120'

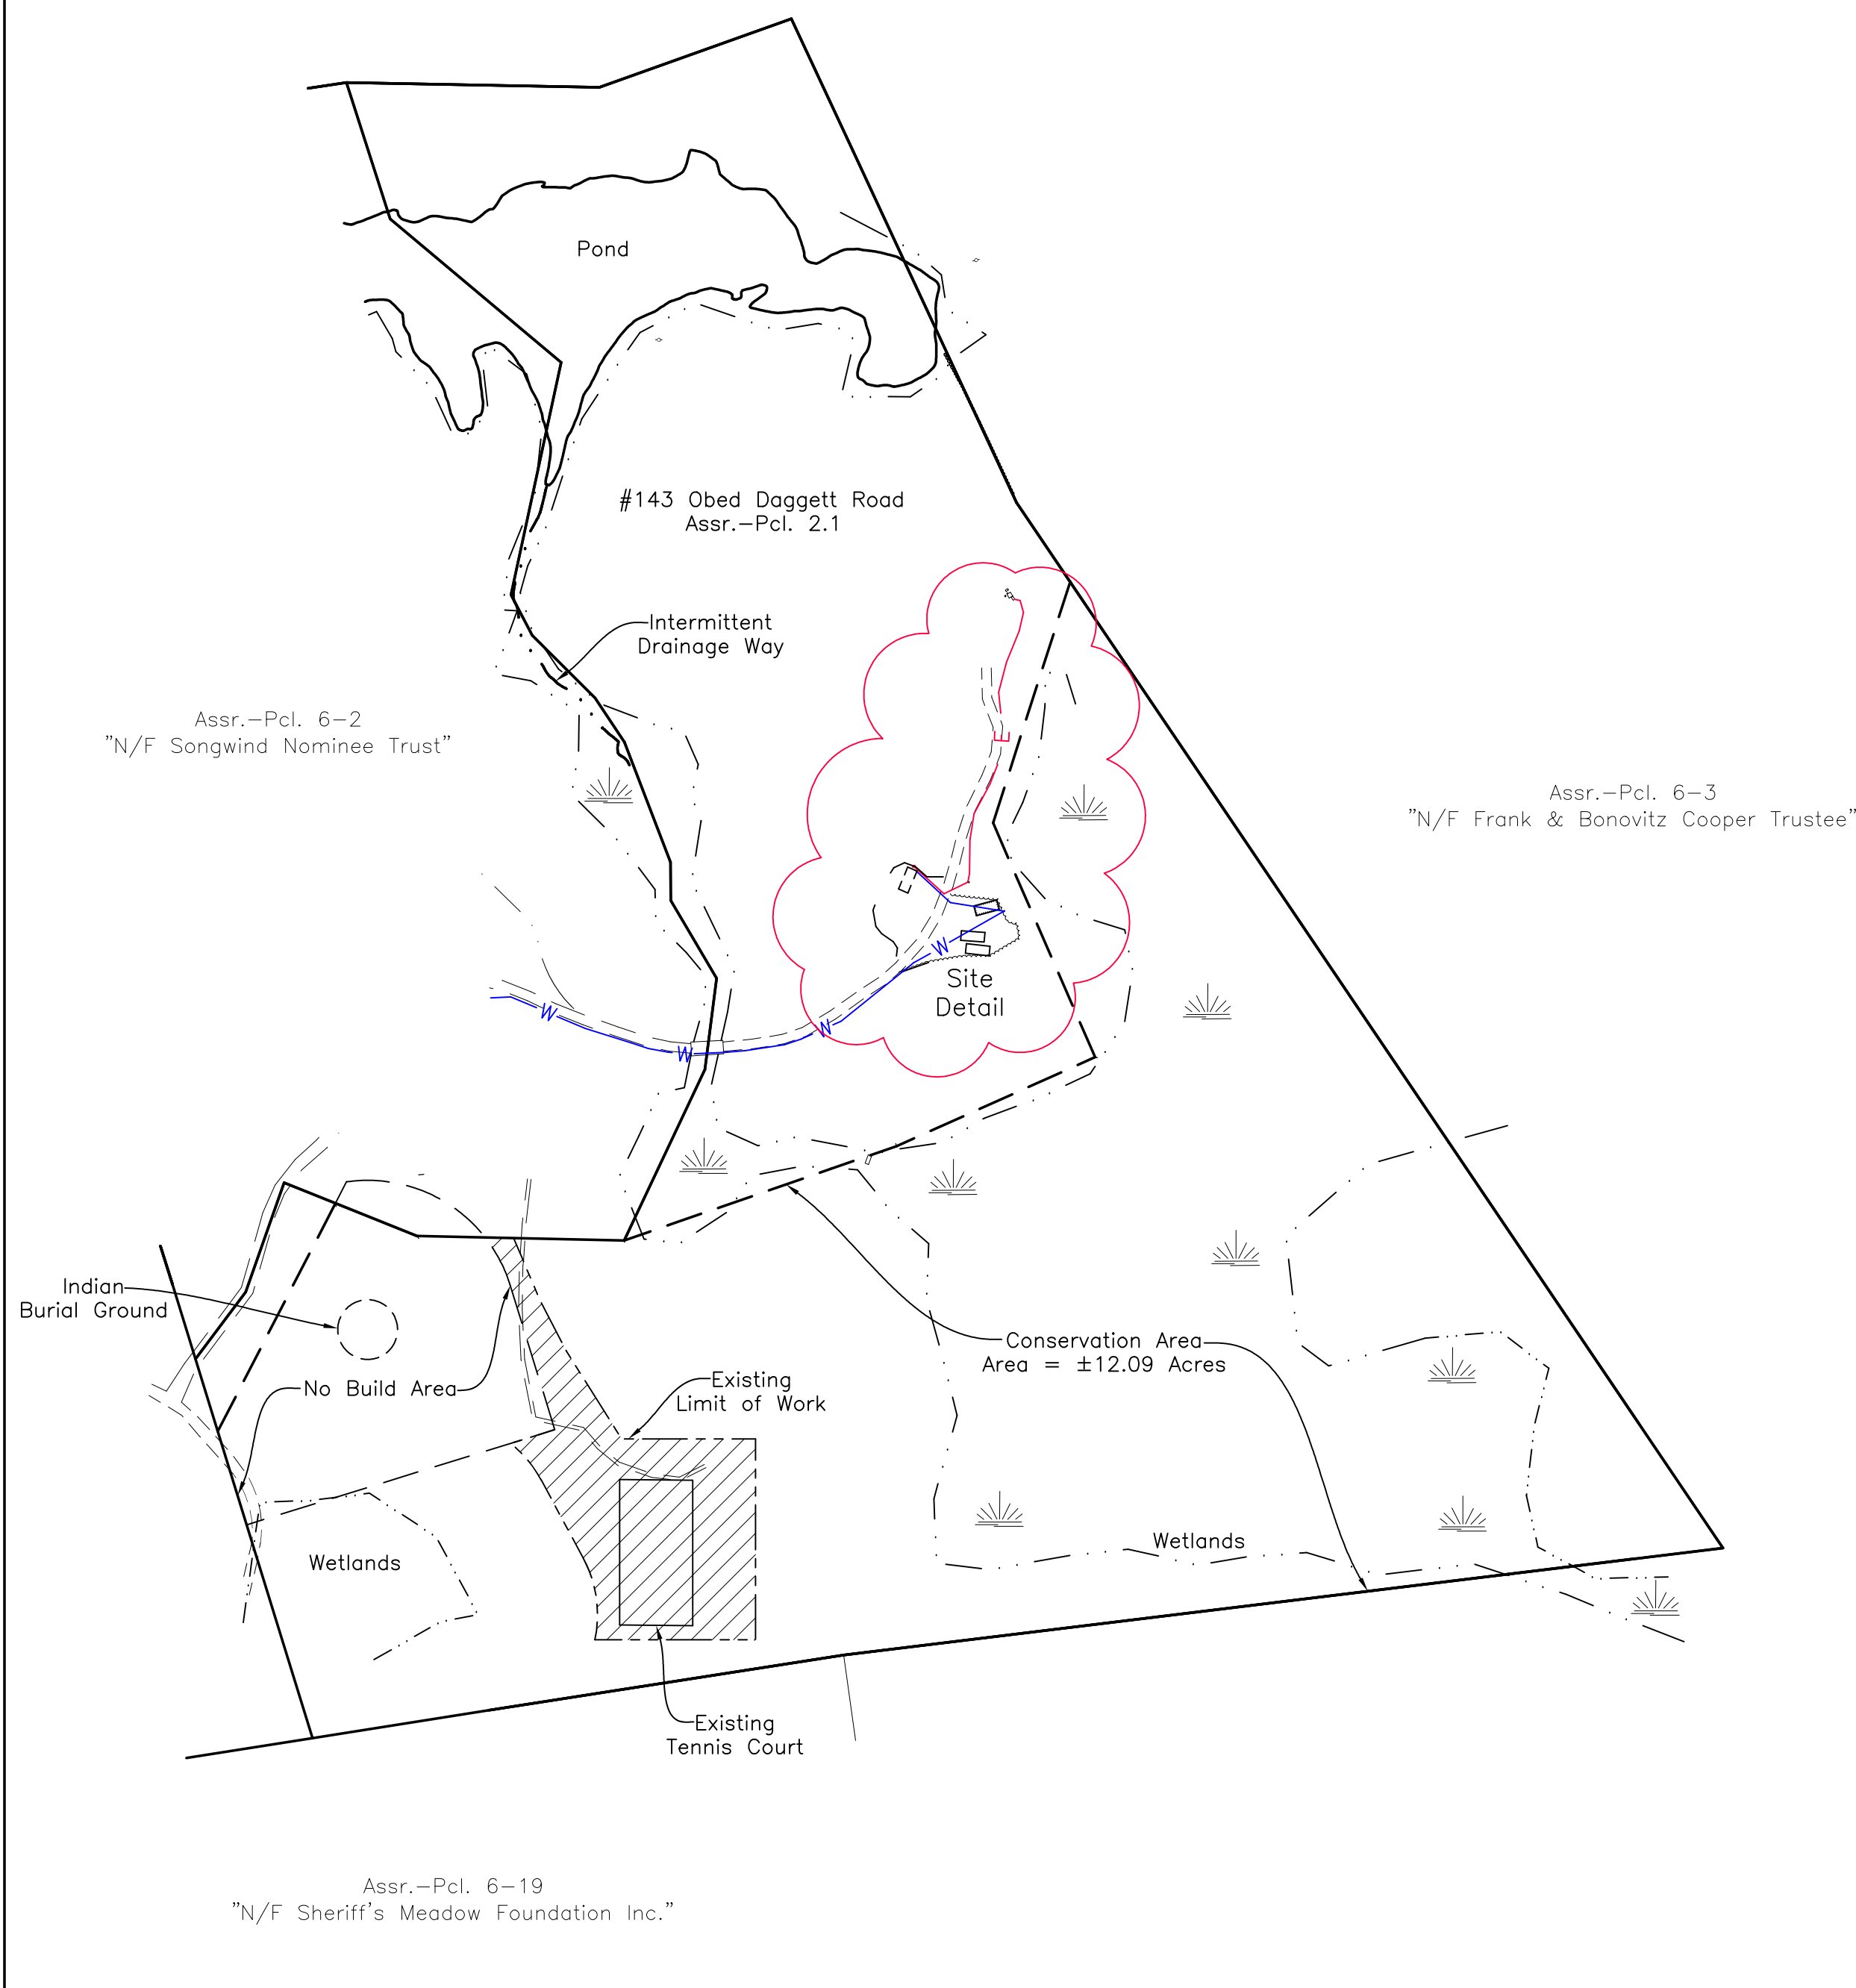

Proposed Camper Loc.

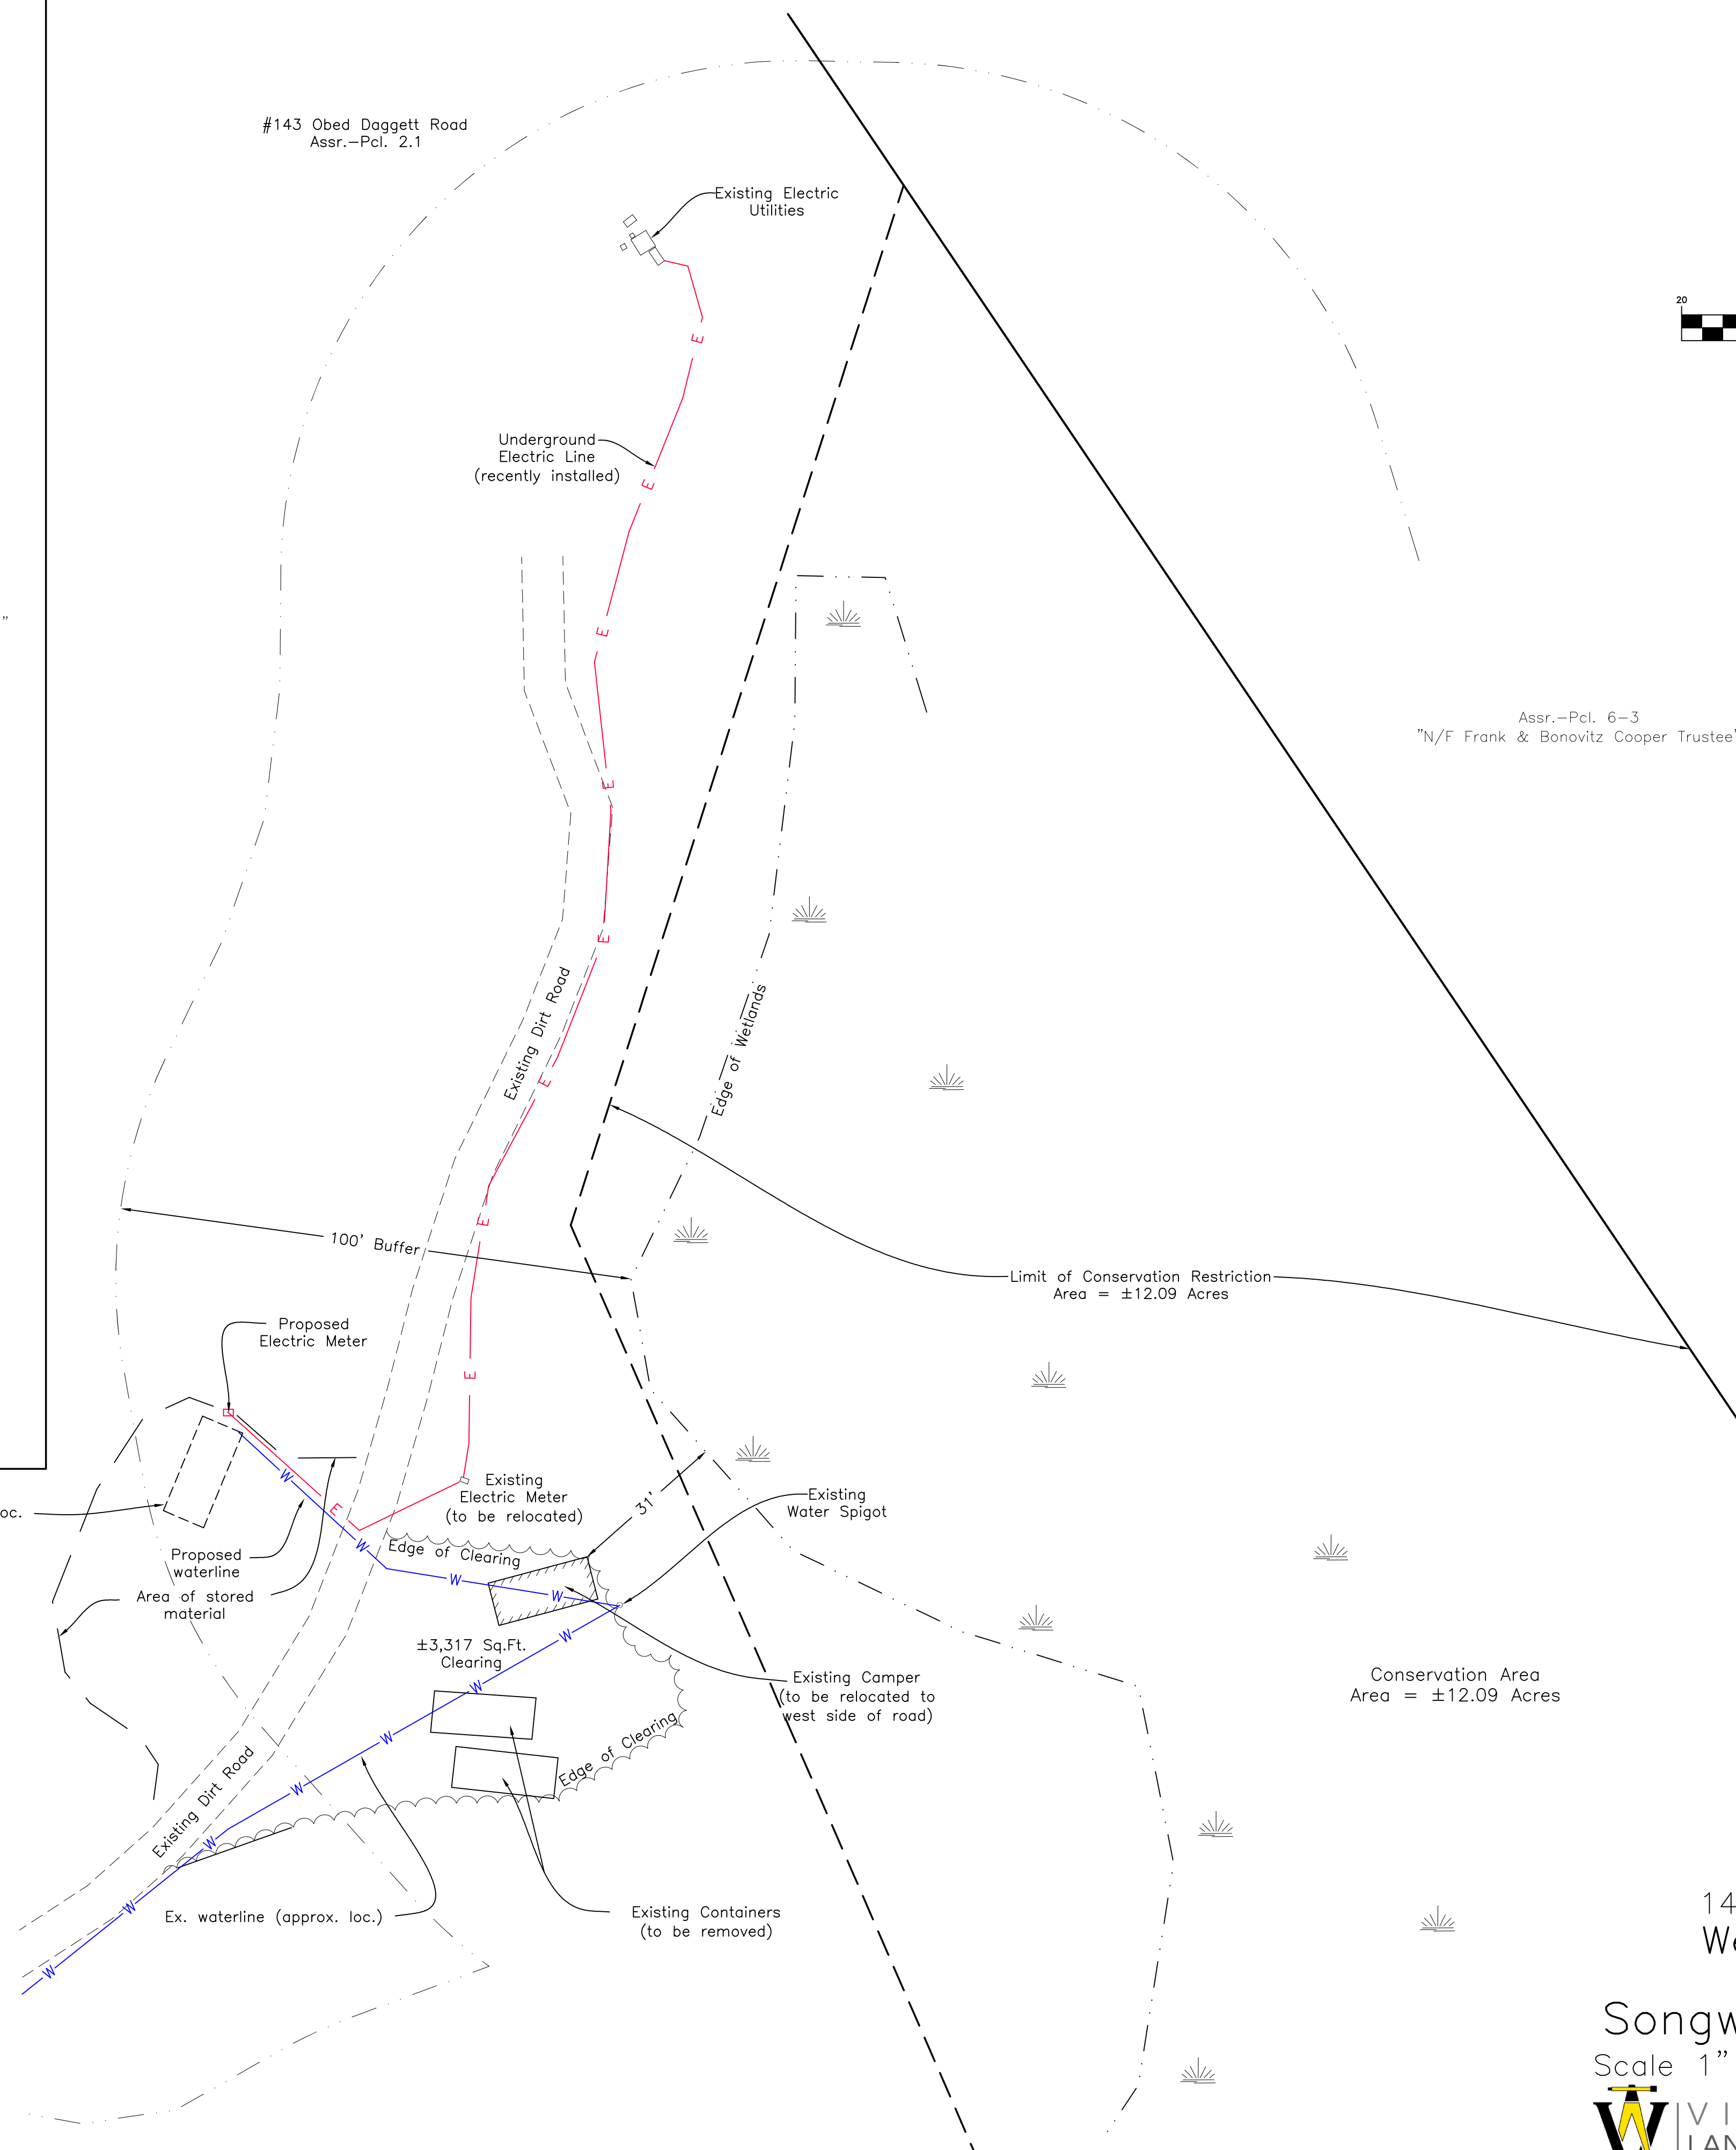

Reid G. Silva
09/14/2026

Site Plan of
143 Obed Daggett Road
West Tisbury, Mass.
Prepared for
Songwind Nominee Trust
Scale 1" = 20' September 11, 2026

VINEYARD
LAND SURVEYING
& ENGINEERING
12 Cournoyer Road
P.O. Box 421
West Tisbury, MA 02575
P 508-693-3774 F 508-629-0440
VLSE.net