



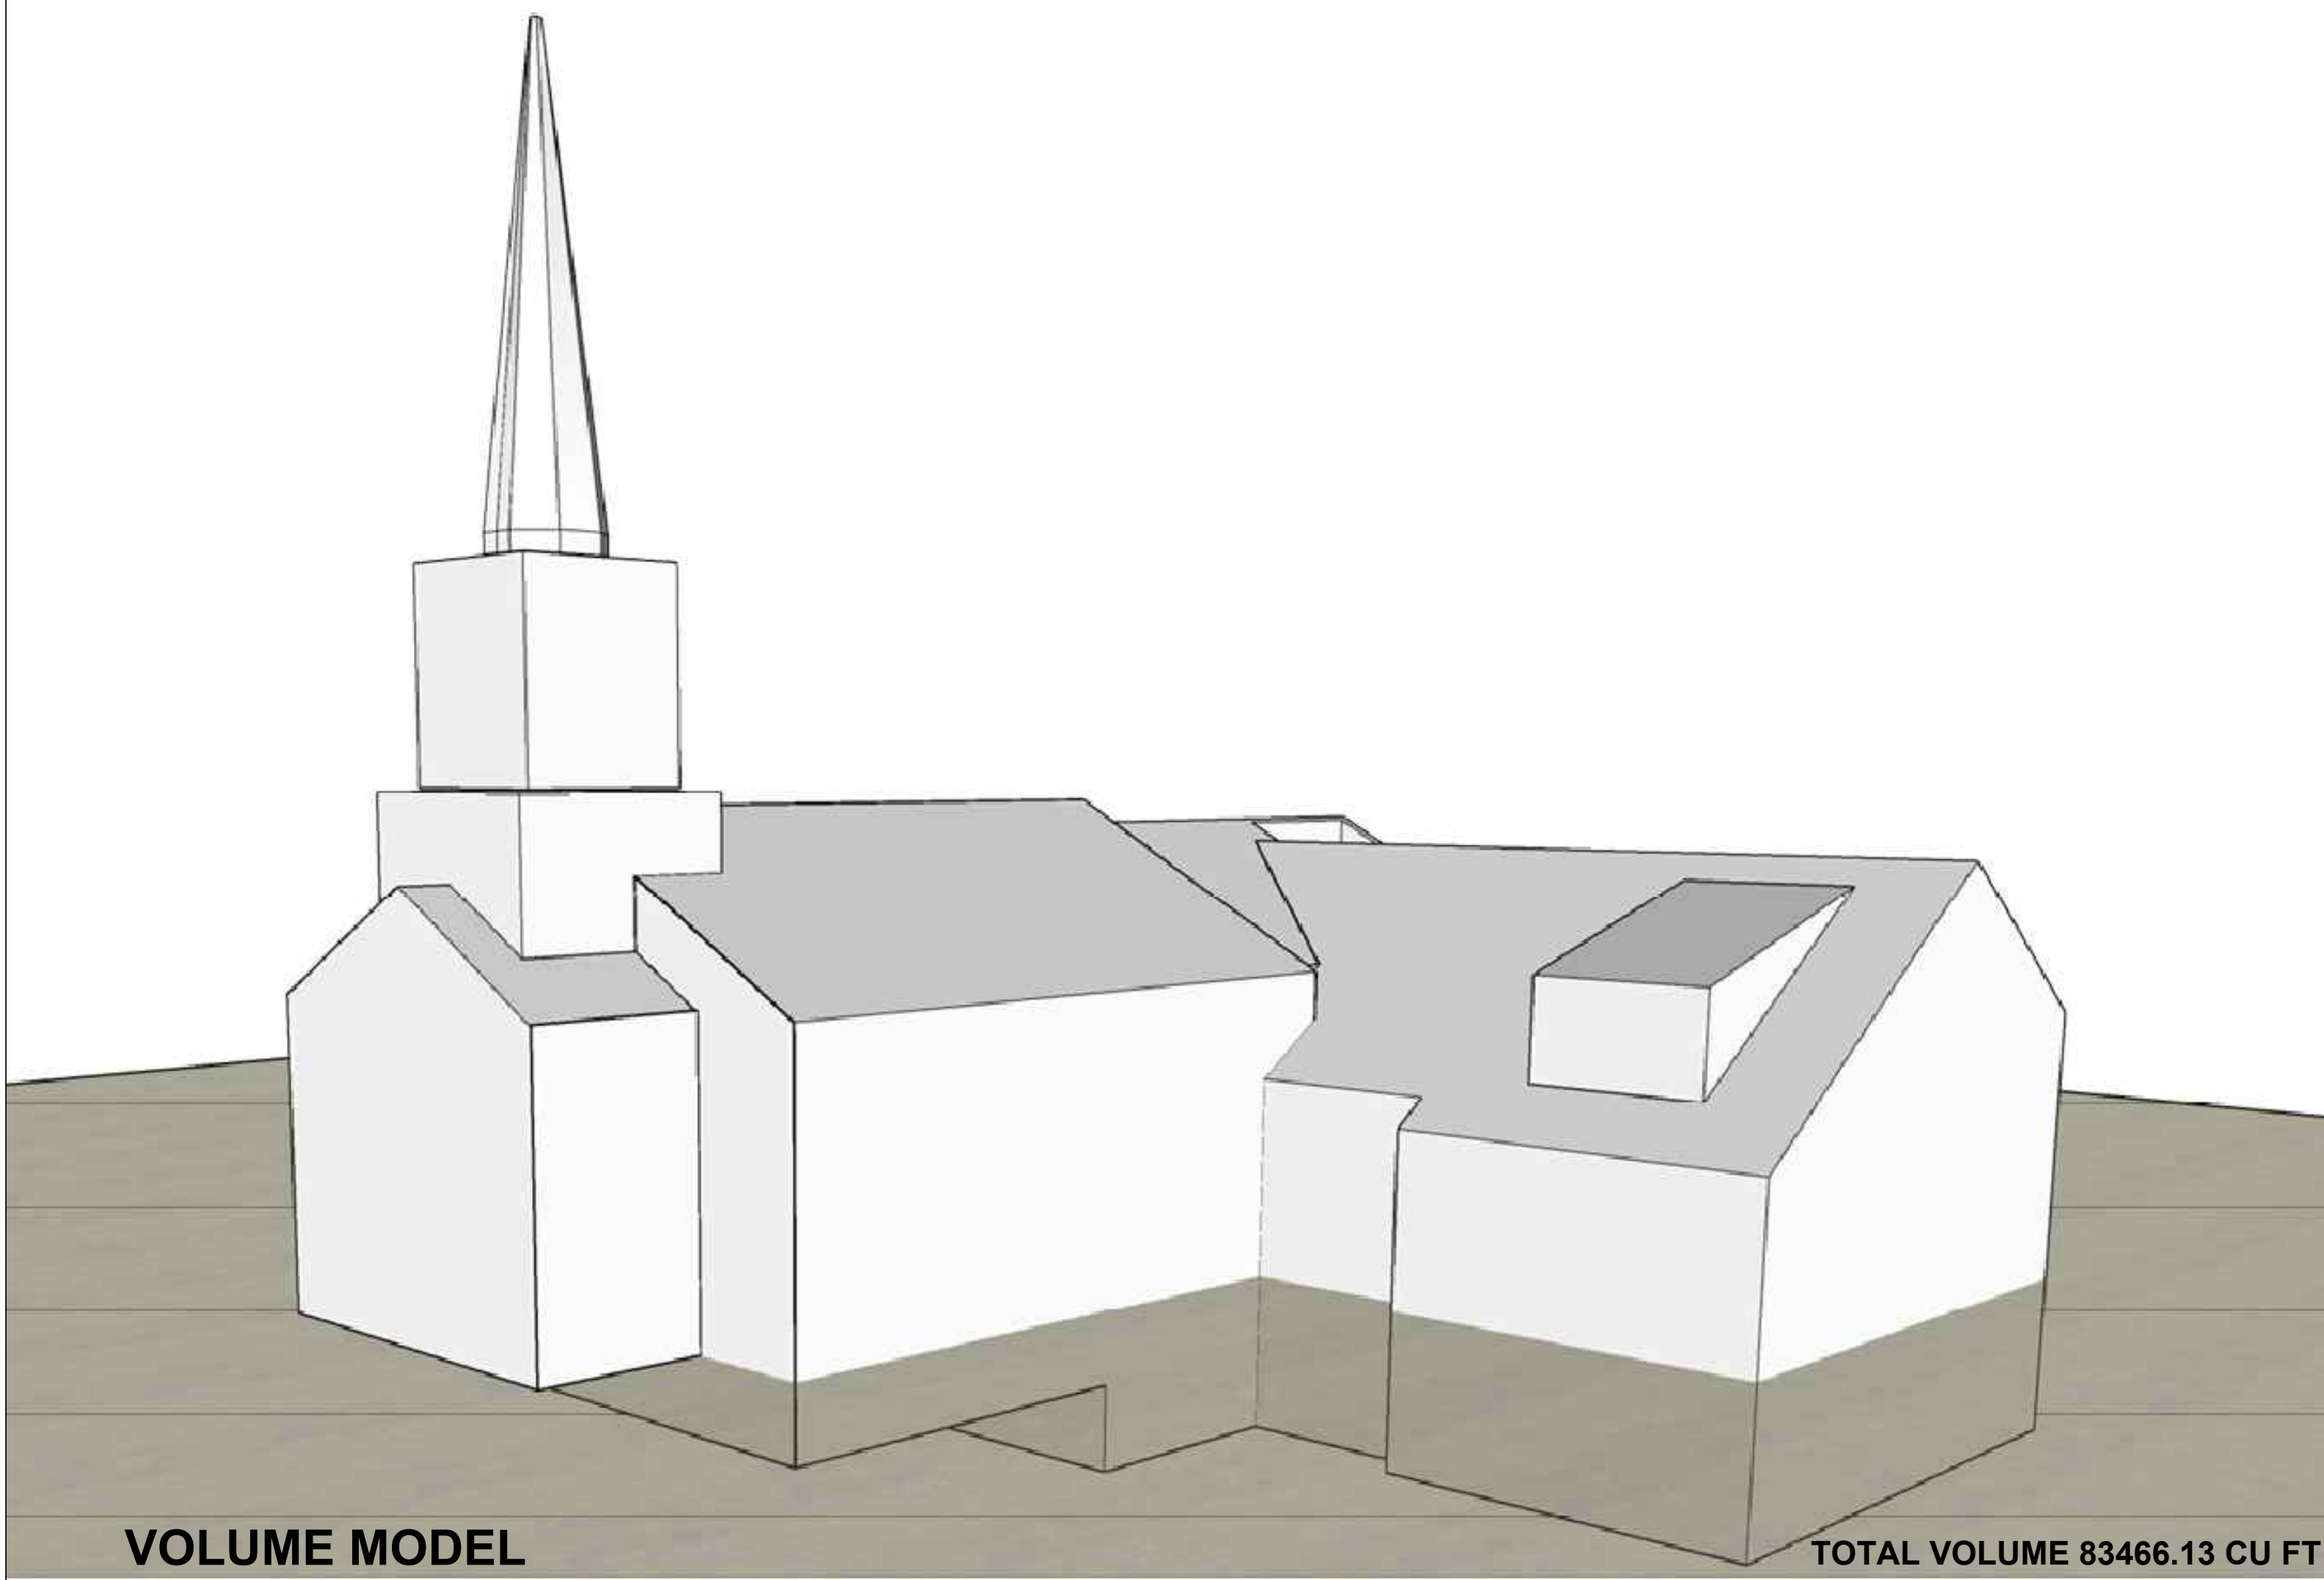


VOLUME MODEL

TOTAL VOLUME 83466.13 CU FT
TOTAL AREA 7909.39 SQ FT

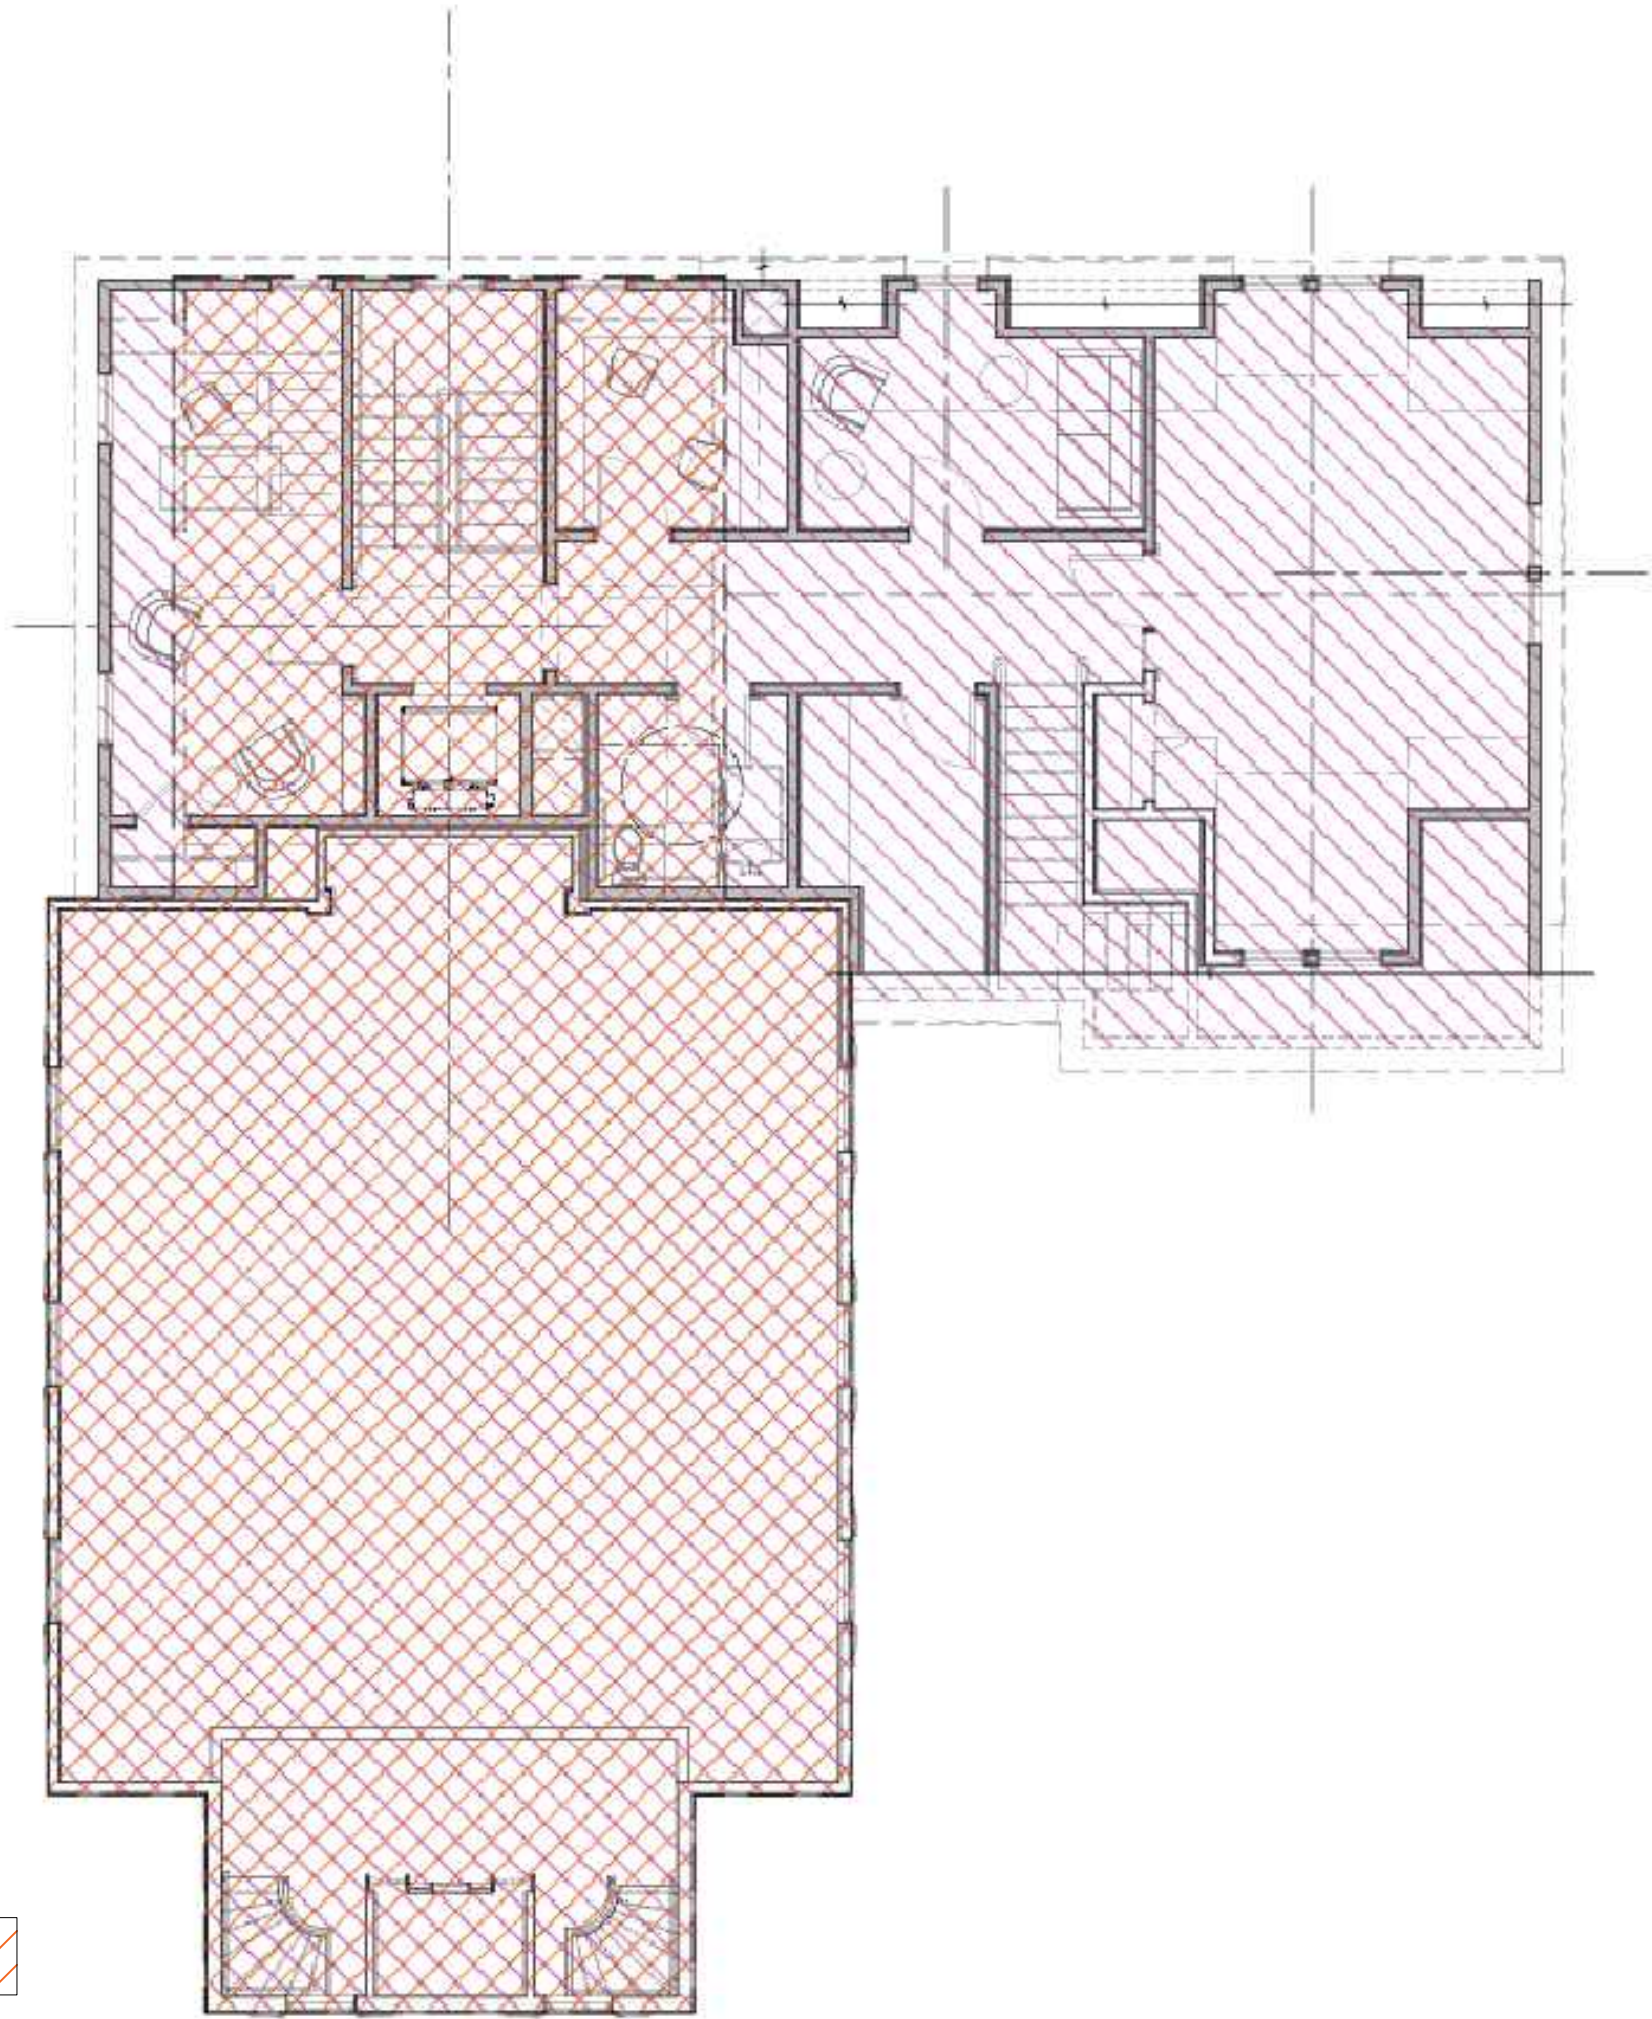


SECOND FLOOR PLAN

EXISTING AREA 2023.33 SQ FT
PROPOSED AREA 3106.70 SQ FT
NEW AREA 1083.37 SQ FT

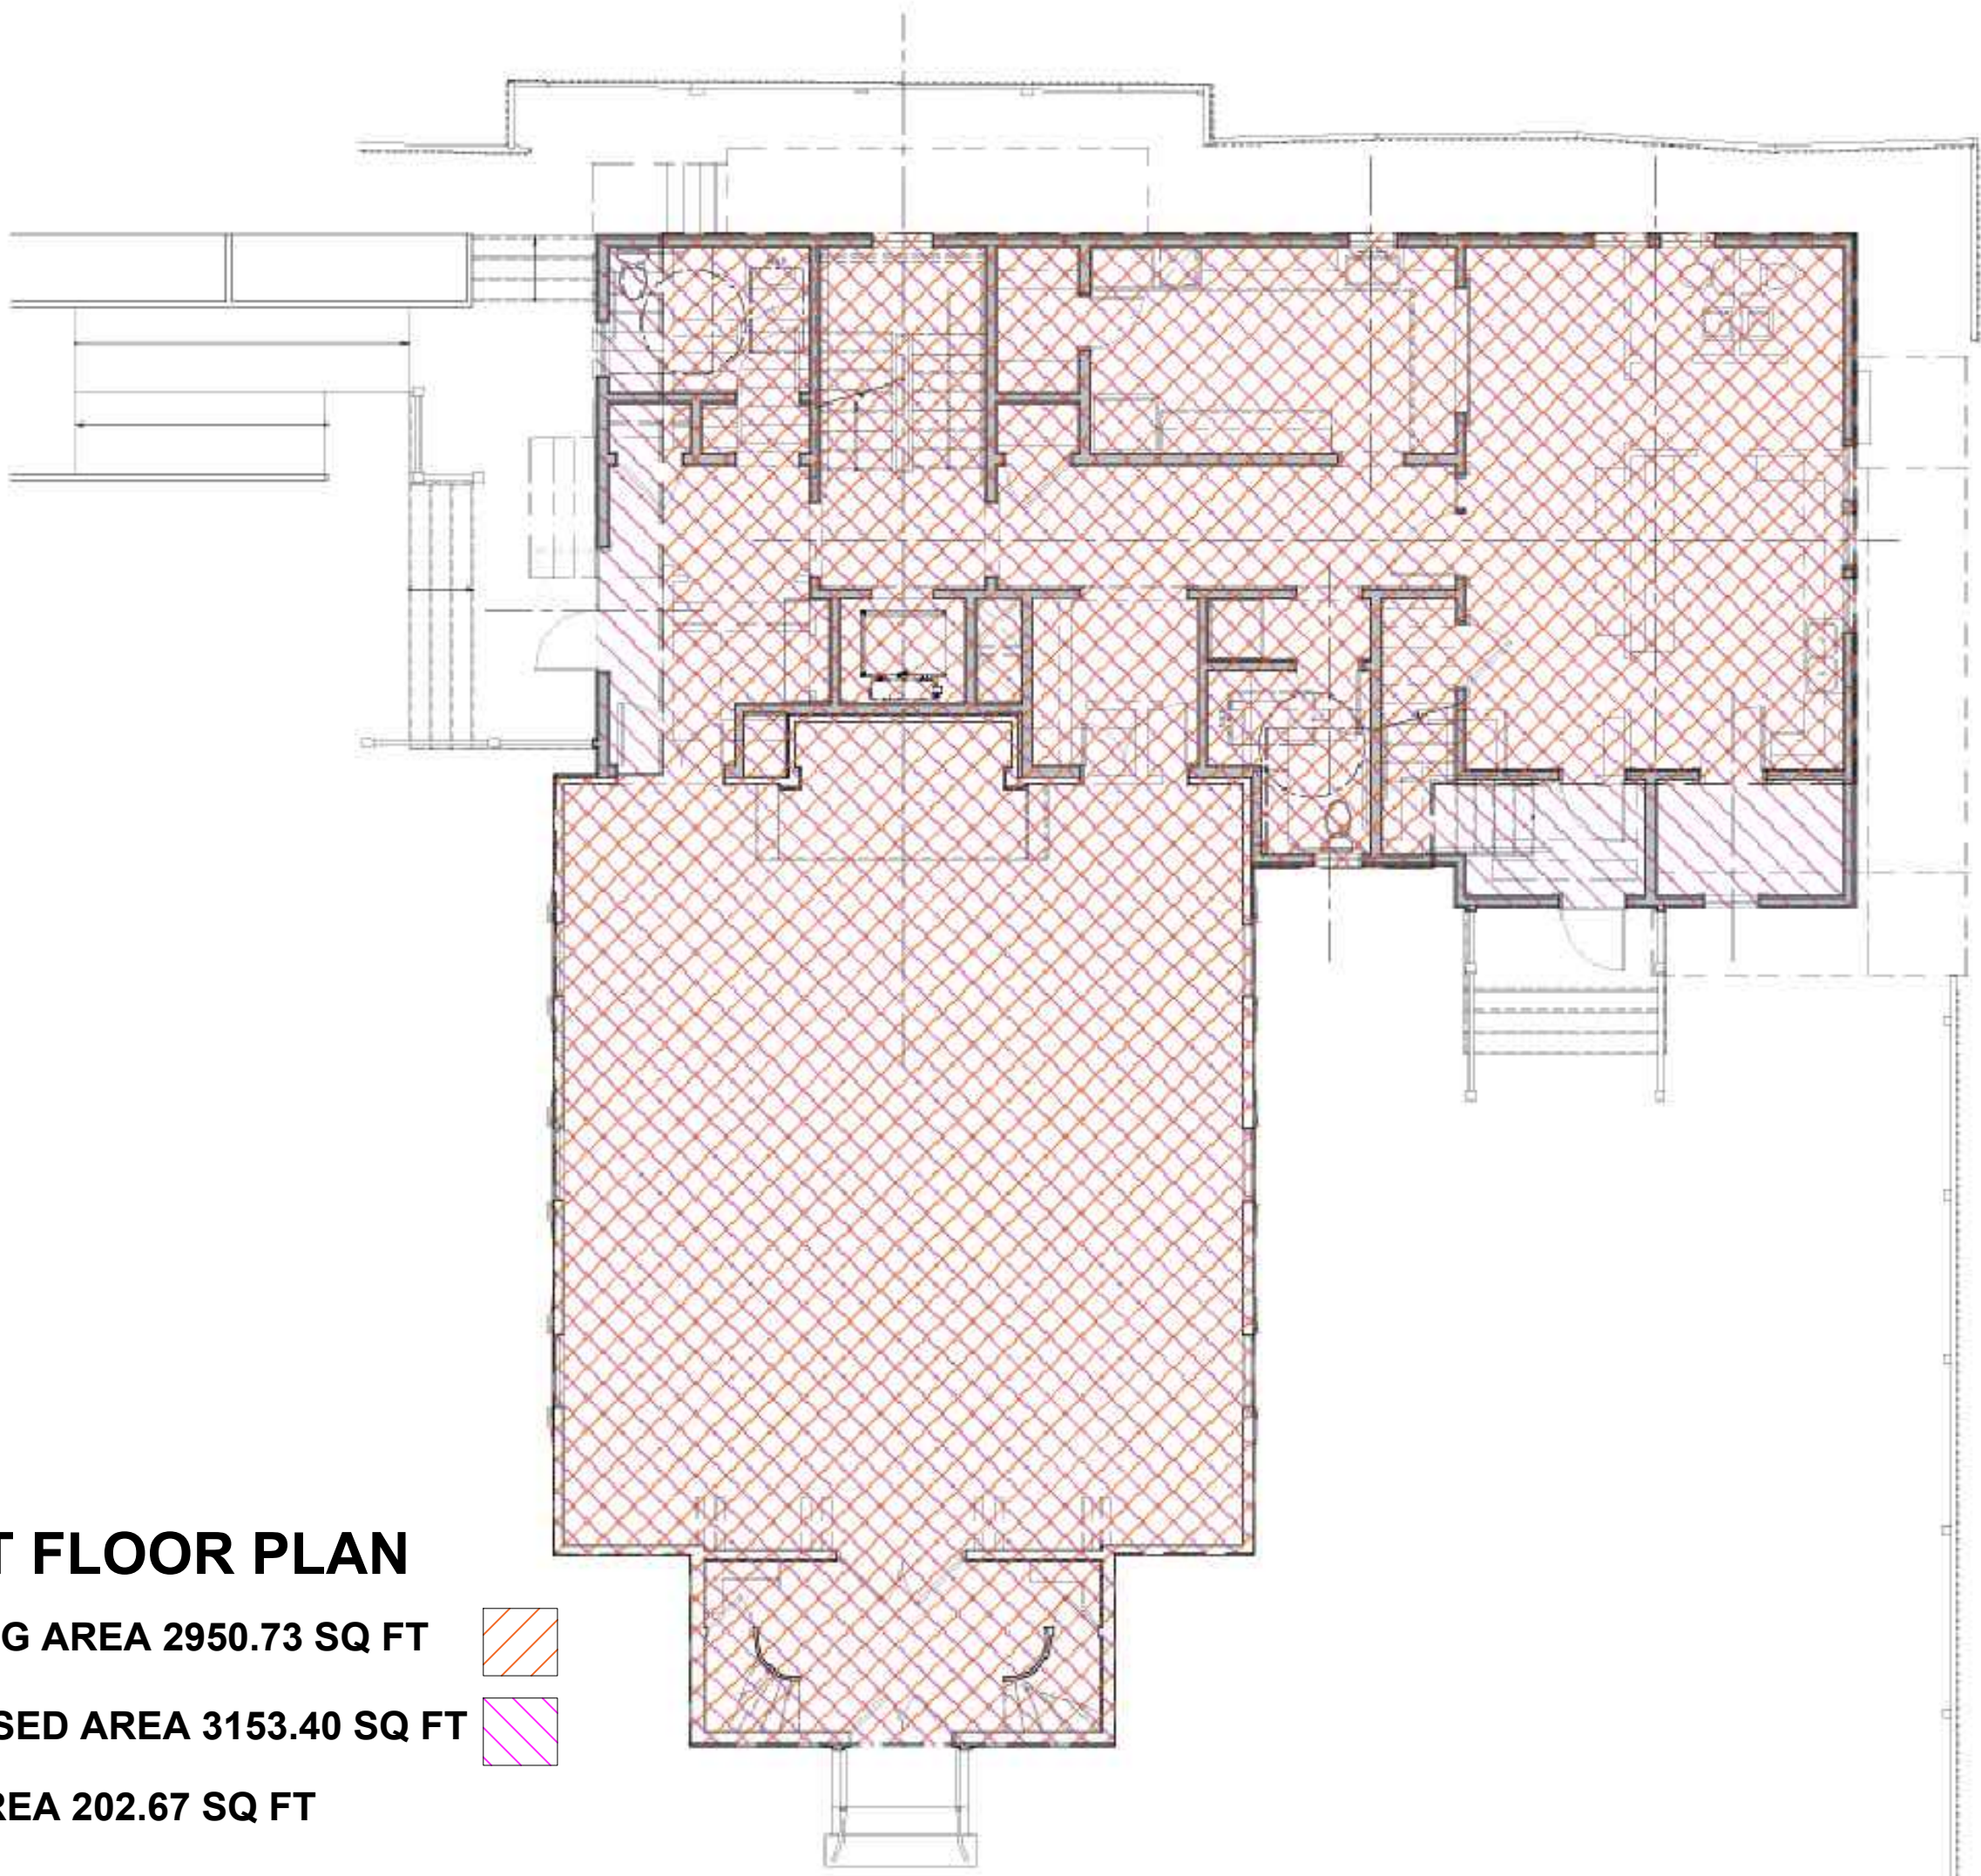

FIRST FLOOR PLAN

EXISTING AREA 2950.73 SQ FT
PROPOSED AREA 3153.40 SQ FT
NEW AREA 202.67 SQ FT

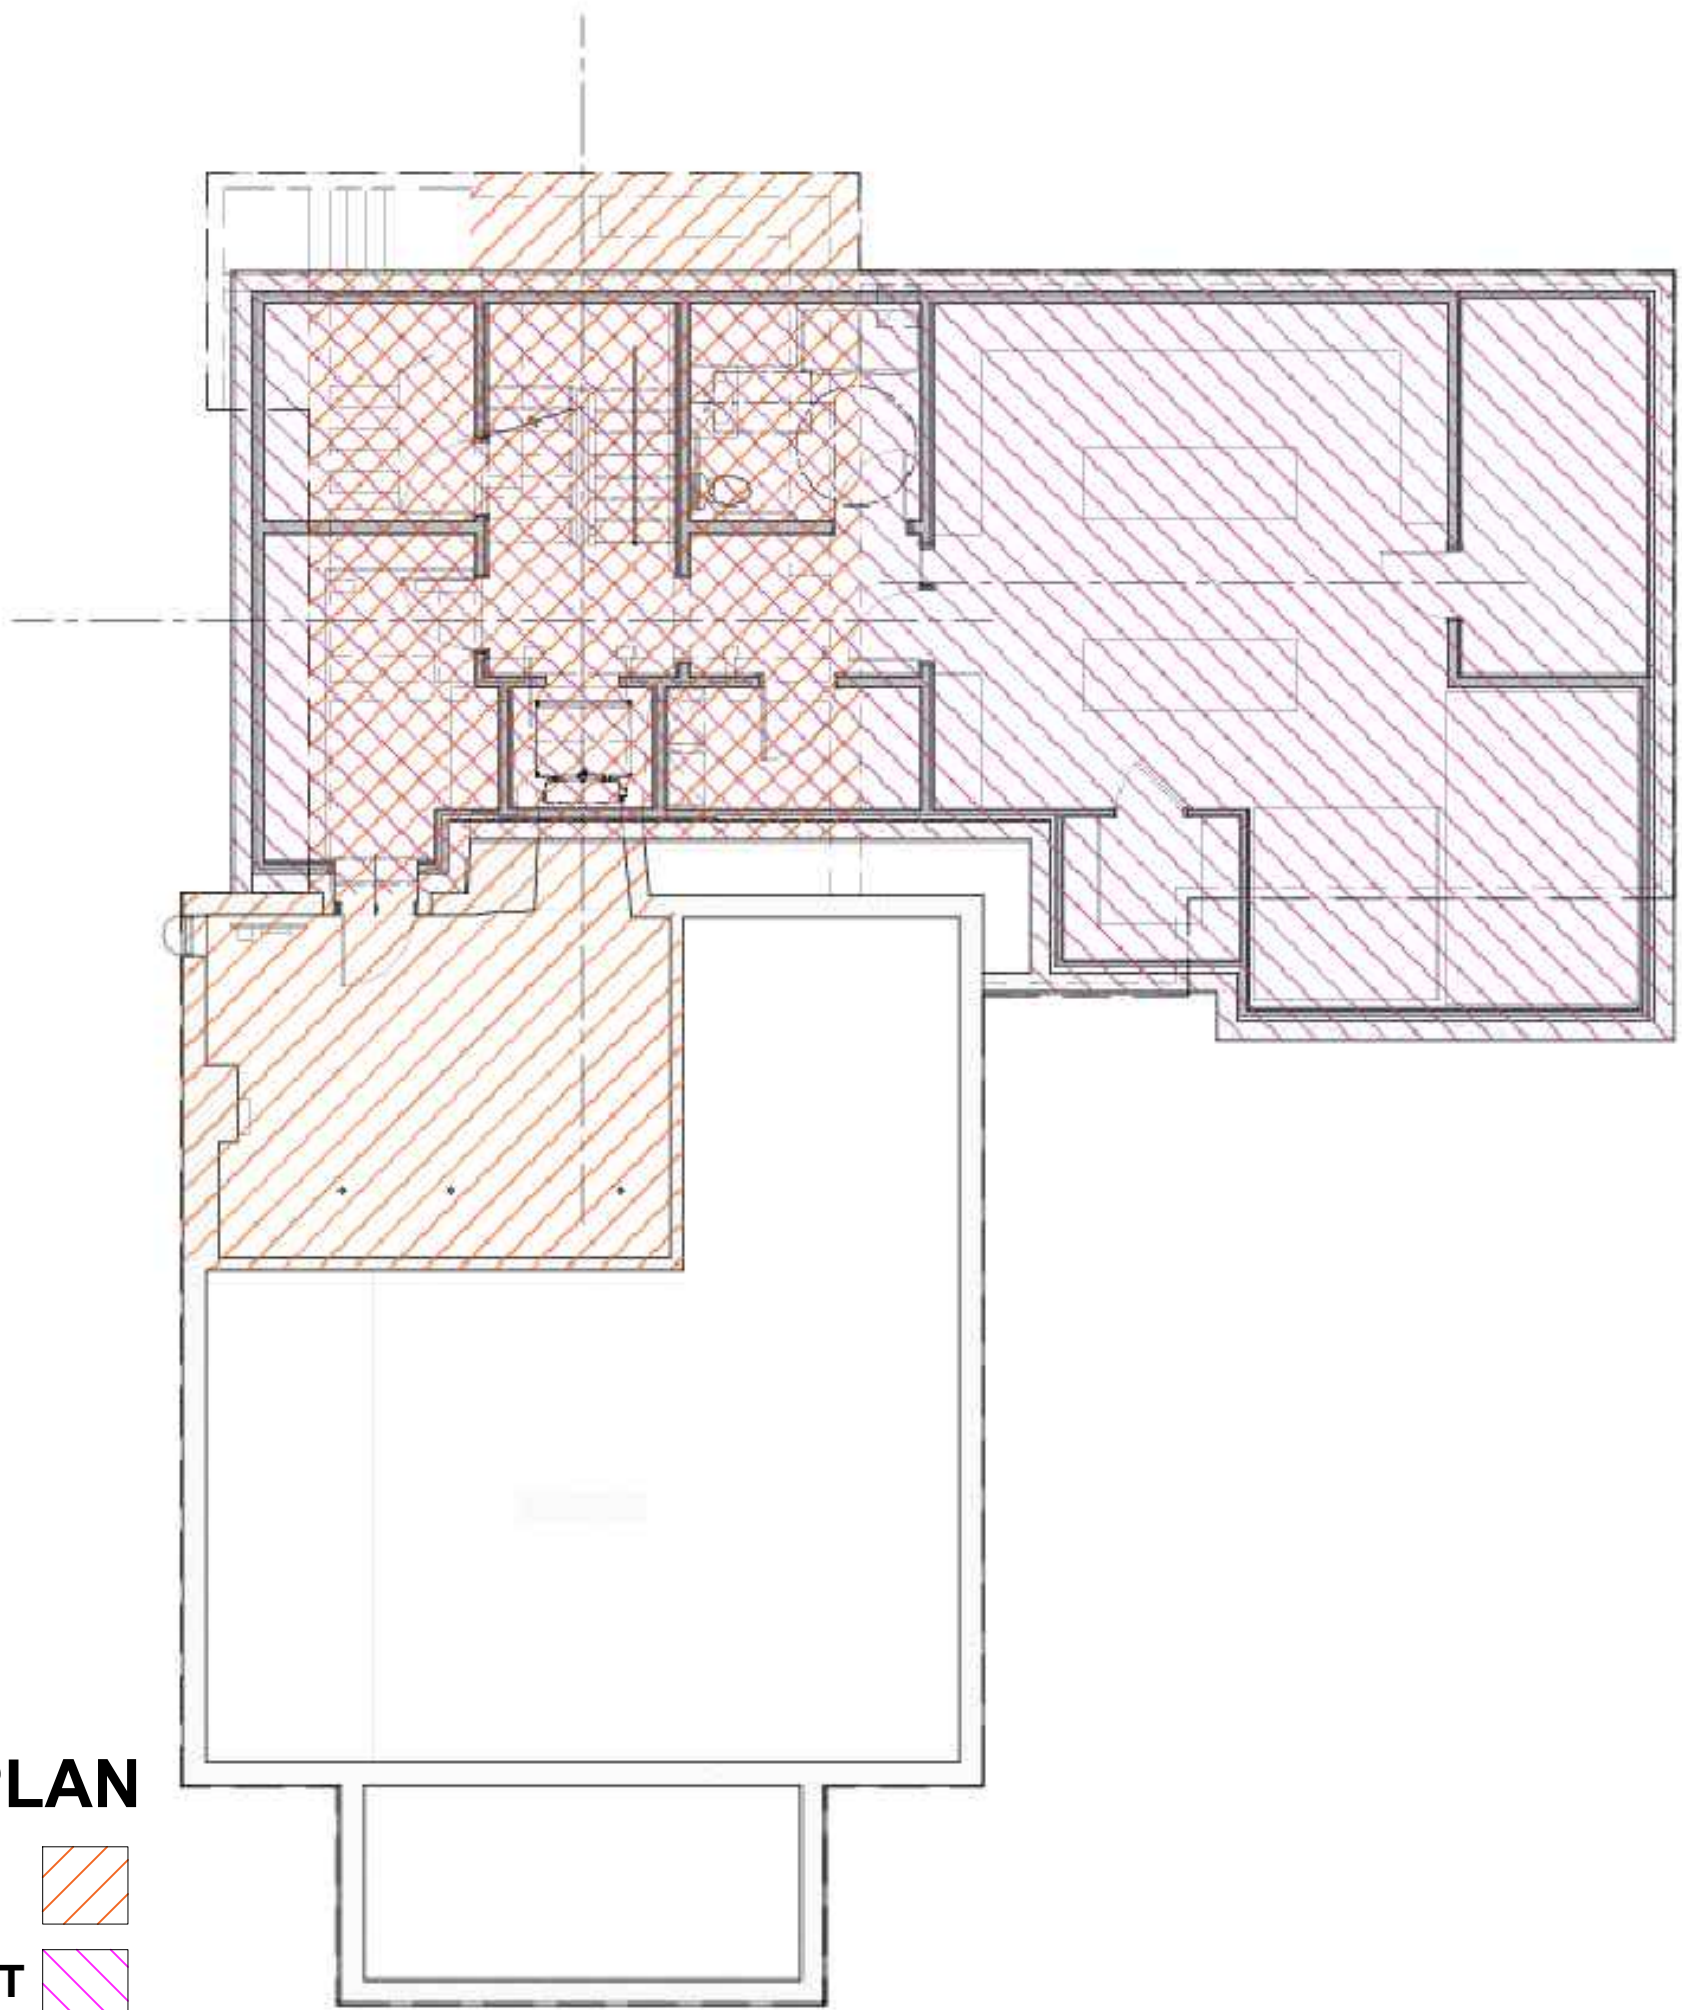

BASEMENT FLOOR PLAN

EXISTING AREA 967.88 SQ FT
PROPOSED AREA 1649.29 SQ FT
NEW AREA 681.41 SQ FT

07/21/26 ISSUED FOR H.D.C REVIEW
08/03/26 UPDATED FOR H.D.C REVIEW
08/28/2026 UPDATED FOR H.D.C APPLICATION


HUTKER
ARCHITECTS

NOT FOR
CONSTRUCTION

FIRST
CONGREGATIONAL
CHURCH
1051 STATE RD.
WEST TISBURY, MA

AREA AND
VOLUME
DIAGRAM

A002

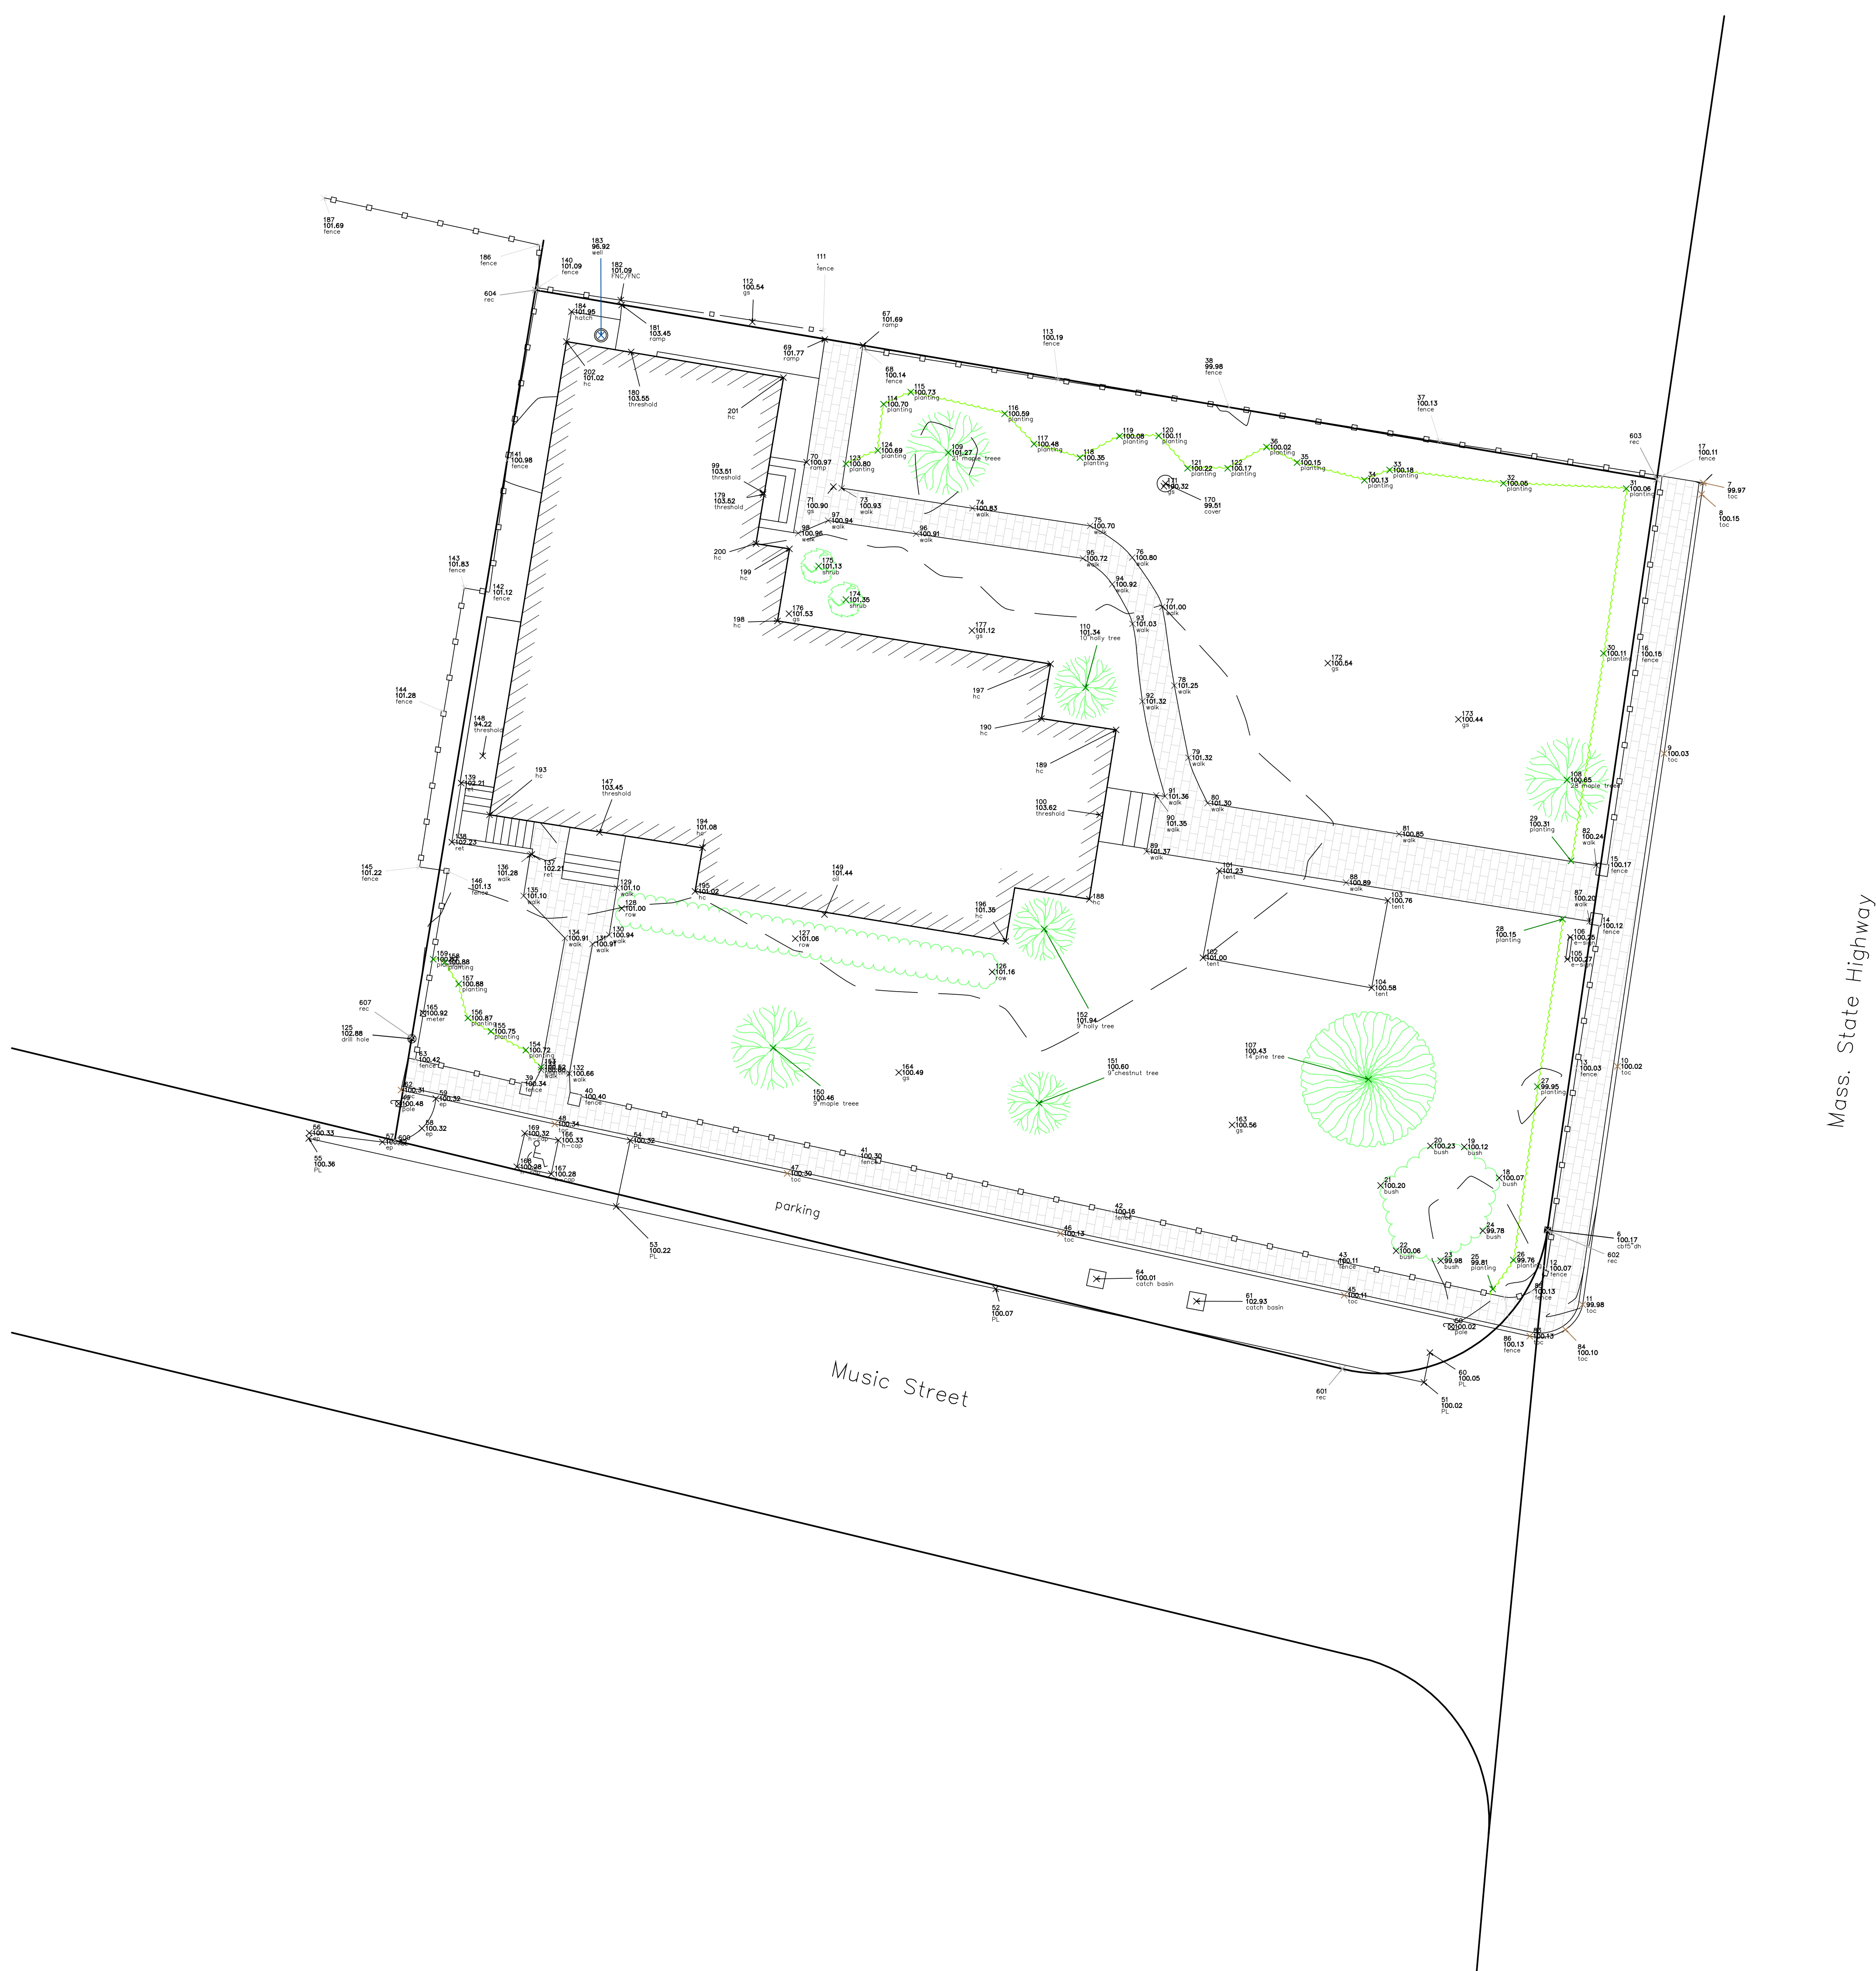

lot area
14,617± sq.ft.



WORKSHEET FOR: WT Congregational Church
MAP: 32 JOB NO.: 100979
PARCEL: 61 DRAWING NO.: 100979ws
TOWN: West Tisbury, MA REF:
SCALE: 1"=10' DATE: 7/20/09

K:\Proj\2009\100979\dwg\100979ws.dwg 7/21/2009 11:02:55 AM EDT



08/03/26	UPDATED FOR H.D.C REVIEW
08/28/2026	UPDATED FOR H.D.C APPLICATION


HUTKER ARCHITECTS

NOT FOR
CONSTRUCTION

FIRST
CONGREGATIONAL
CHURCH
1051 STATE RD.
WEST TISBURY, MA

SITE PLAN

A002.1

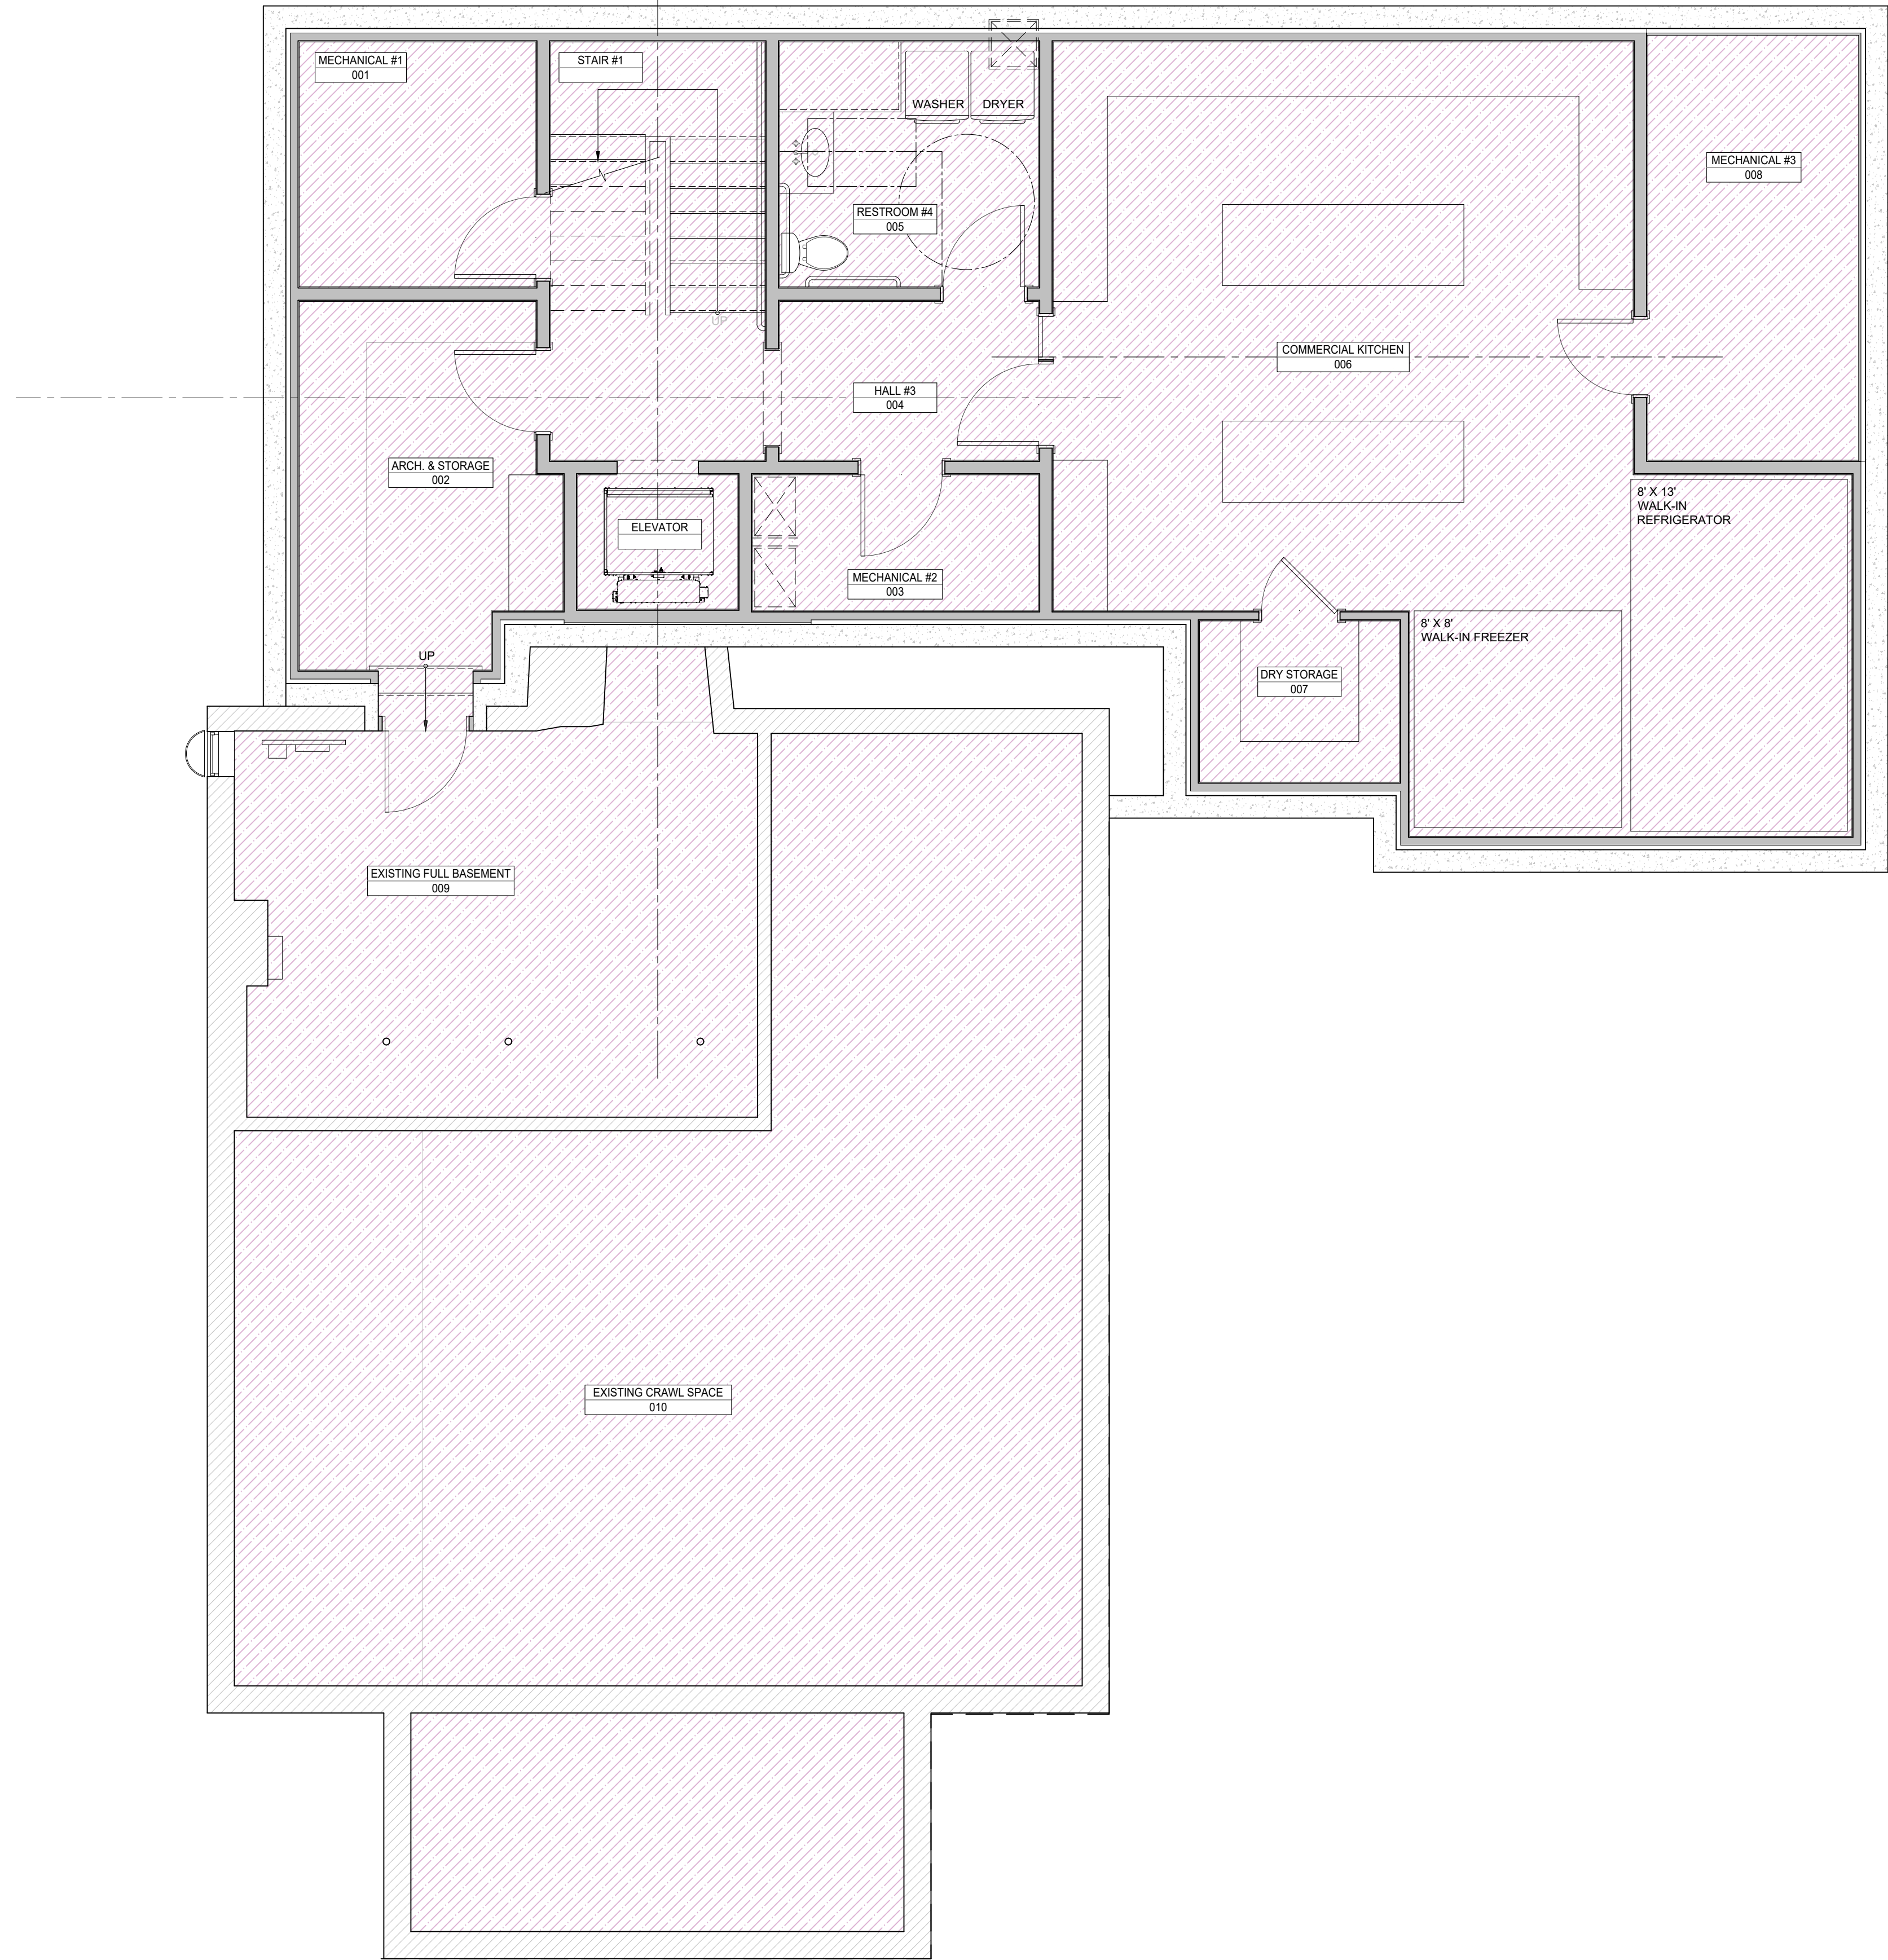

07/21/26 ISSUED FOR H.D.C REVIEW
08/03/26 UPDATED FOR H.D.C REVIEW
08/28/2026 UPDATED FOR H.D.C APPLICATION

HUTKER
ARCHITECTS

NOT FOR
CONSTRUCTION

FIRST
CONGREGATIONAL
CHURCH

1051 STATE RD.
WEST TISBURY, MA

BASEMENT
FLOOR PLAN

A100.1

1

BASEMENT FLOOR PLAN

SCALE: 1/4" = 1'-0"

07/21/26 ISSUED FOR H.D.C REVIEW
08/03/26 UPDATED FOR H.D.C REVIEW
08/28/2026 UPDATED FOR H.D.C APPLICATION

HUTKER
ARCHITECTS


NOT FOR
CONSTRUCTION

FIRST
CONGREGATIONAL
CHURCH

1051 STATE RD.
WEST TISBURY, MA

FIRST FLOOR
PLAN

A101.1

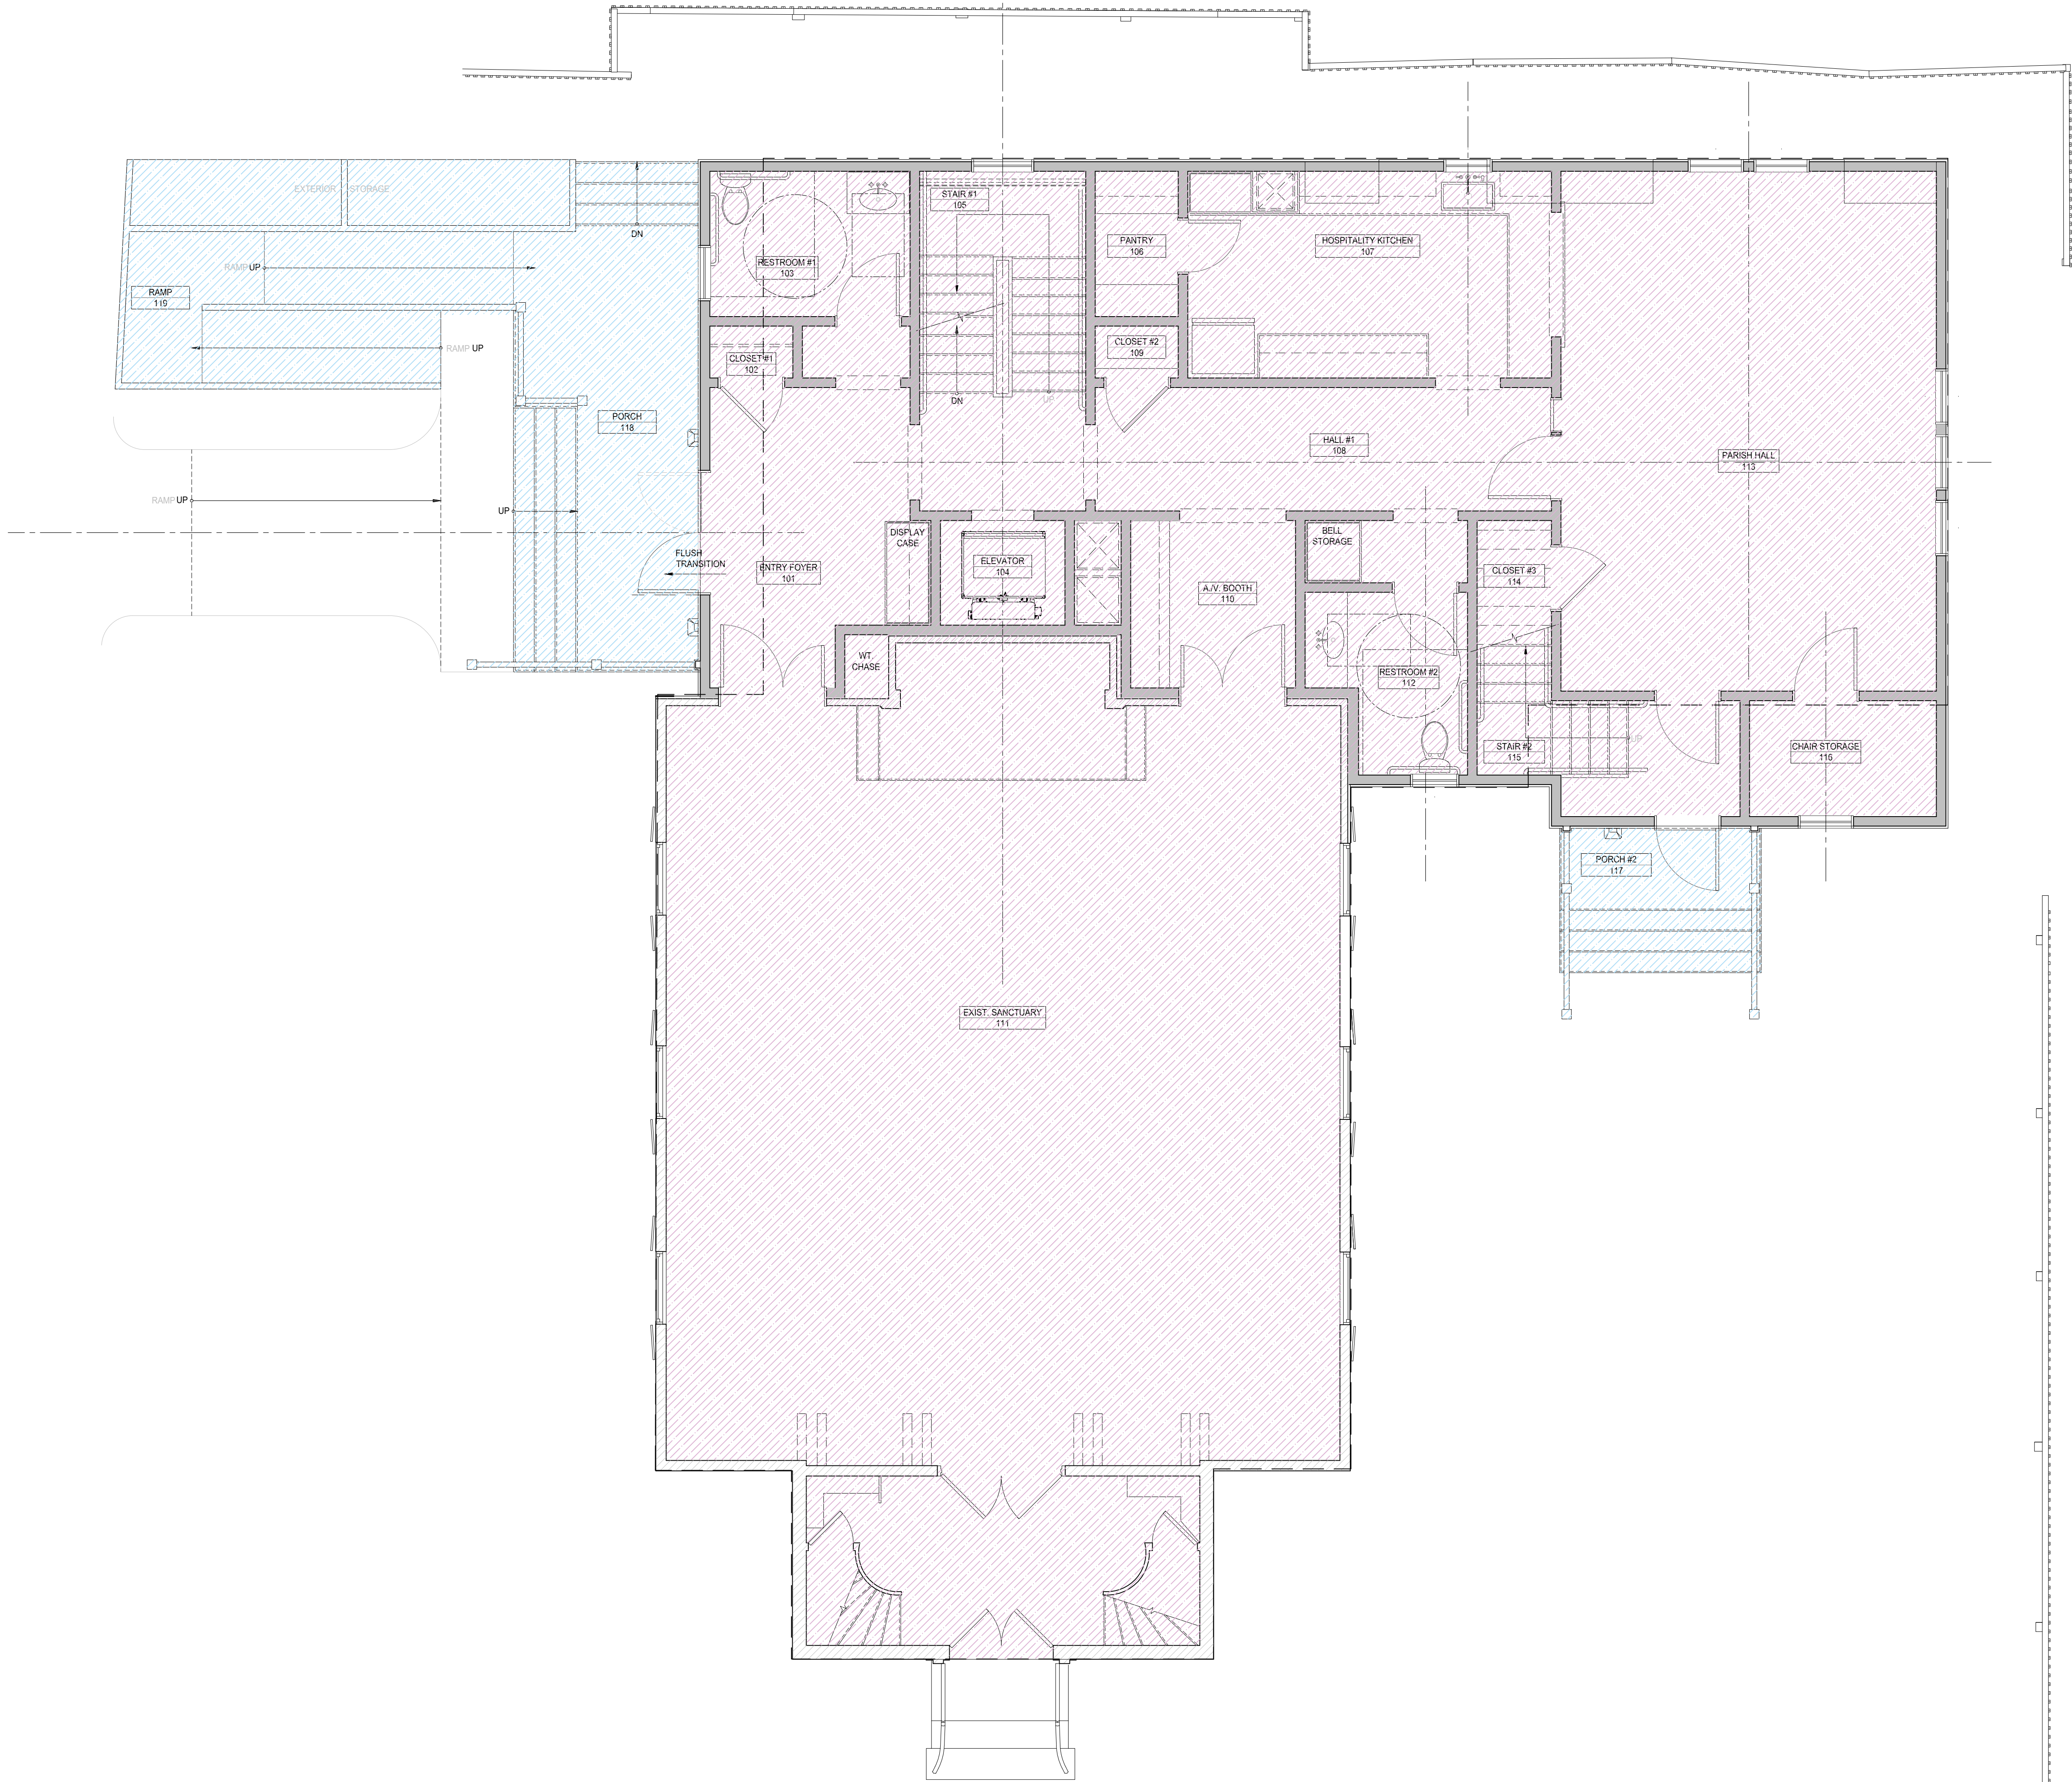

1 FIRST FLOOR PLAN

SCALE: 1/4" = 1'-0"



07/21/26	ISSUED FOR H.D.C REVIEW
08/03/26	UPDATED FOR H.D.C REVIEW
08/28/2026	UPDATED FOR H.D.C APPLICATION


HUTKER
ARCHITECTS

NOT FOR
CONSTRUCTION

FIRST
CONGREGATIONAL
CHURCH
1051 STATE RD.
WEST TISBURY, MA

SECOND FLOOR
PLAN

A102.1

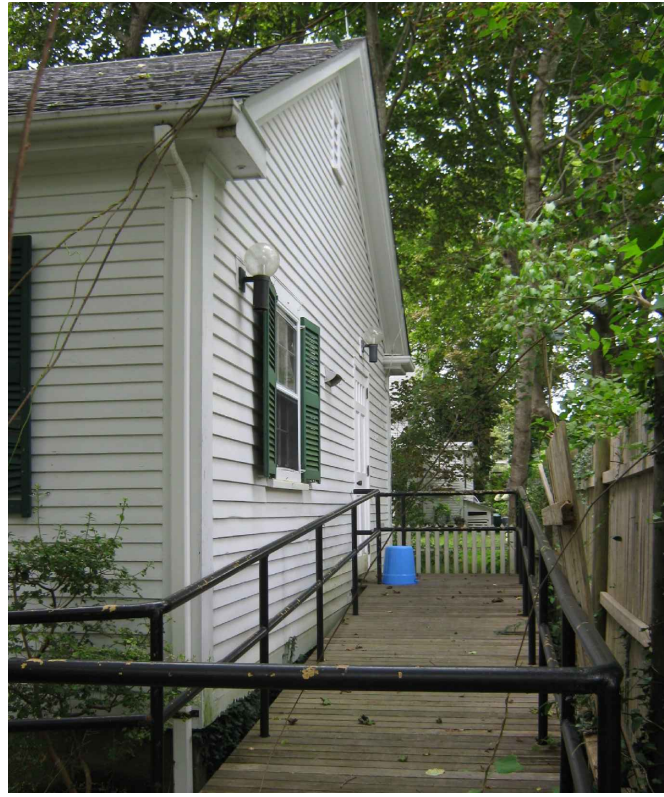

1

EAST ELEVATION

SCALE: 1/4" = 1'-0"

07/21/26 ISSUED FOR H.D.C. REVIEW
08/03/26 UPDATED FOR H.D.C. REVIEW
08/28/2026 UPDATED FOR H.D.C. APPLICATION

HUTKER
ARCHITECTS

NOT FOR
CONSTRUCTION

FIRST
CONGREGATIONAL
CHURCH

1051 STATE RD.
WEST TISBURY, MA

ELEVATIONS

A200.1



1

SOUTH ELEVATION

SCALE: 1/4" = 1'-0"

07/21/26 ISSUED FOR H.D.C. REVIEW
08/03/26 UPDATED FOR H.D.C. REVIEW
08/28/2026 UPDATED FOR H.D.C. APPLICATION

HUTKER
ARCHITECTS

NOT FOR
CONSTRUCTION

FIRST
CONGREGATIONAL
CHURCH

1051 STATE RD.
WEST TISBURY, MA

ELEVATIONS

A201.1



1

WEST ELEVATION

SCALE: 1/4" = 1'-0"

07/21/26 ISSUED FOR H.D.C. REVIEW
08/03/26 UPDATED FOR H.D.C. REVIEW
09/28/2026 UPDATED FOR H.D.C. APPLICATION

HUTKER
ARCHITECTS

NOT FOR
CONSTRUCTION

FIRST
CONGREGATIONAL
CHURCH

1051 STATE RD.
WEST TISBURY, MA

ELEVATIONS

A202.1



1

NORTH ELEVATION

SCALE: 1/4" = 1'-0"

07/21/26 ISSUED FOR H.D.C. REVIEW
08/03/26 UPDATED FOR H.D.C. REVIEW
08/28/2026 UPDATED FOR H.D.C. APPLICATION

HUTKER
ARCHITECTS


NOT FOR
CONSTRUCTION

FIRST
CONGREGATIONAL
CHURCH

1051 STATE RD.
WEST TISBURY, MA

ELEVATIONS

A203.1

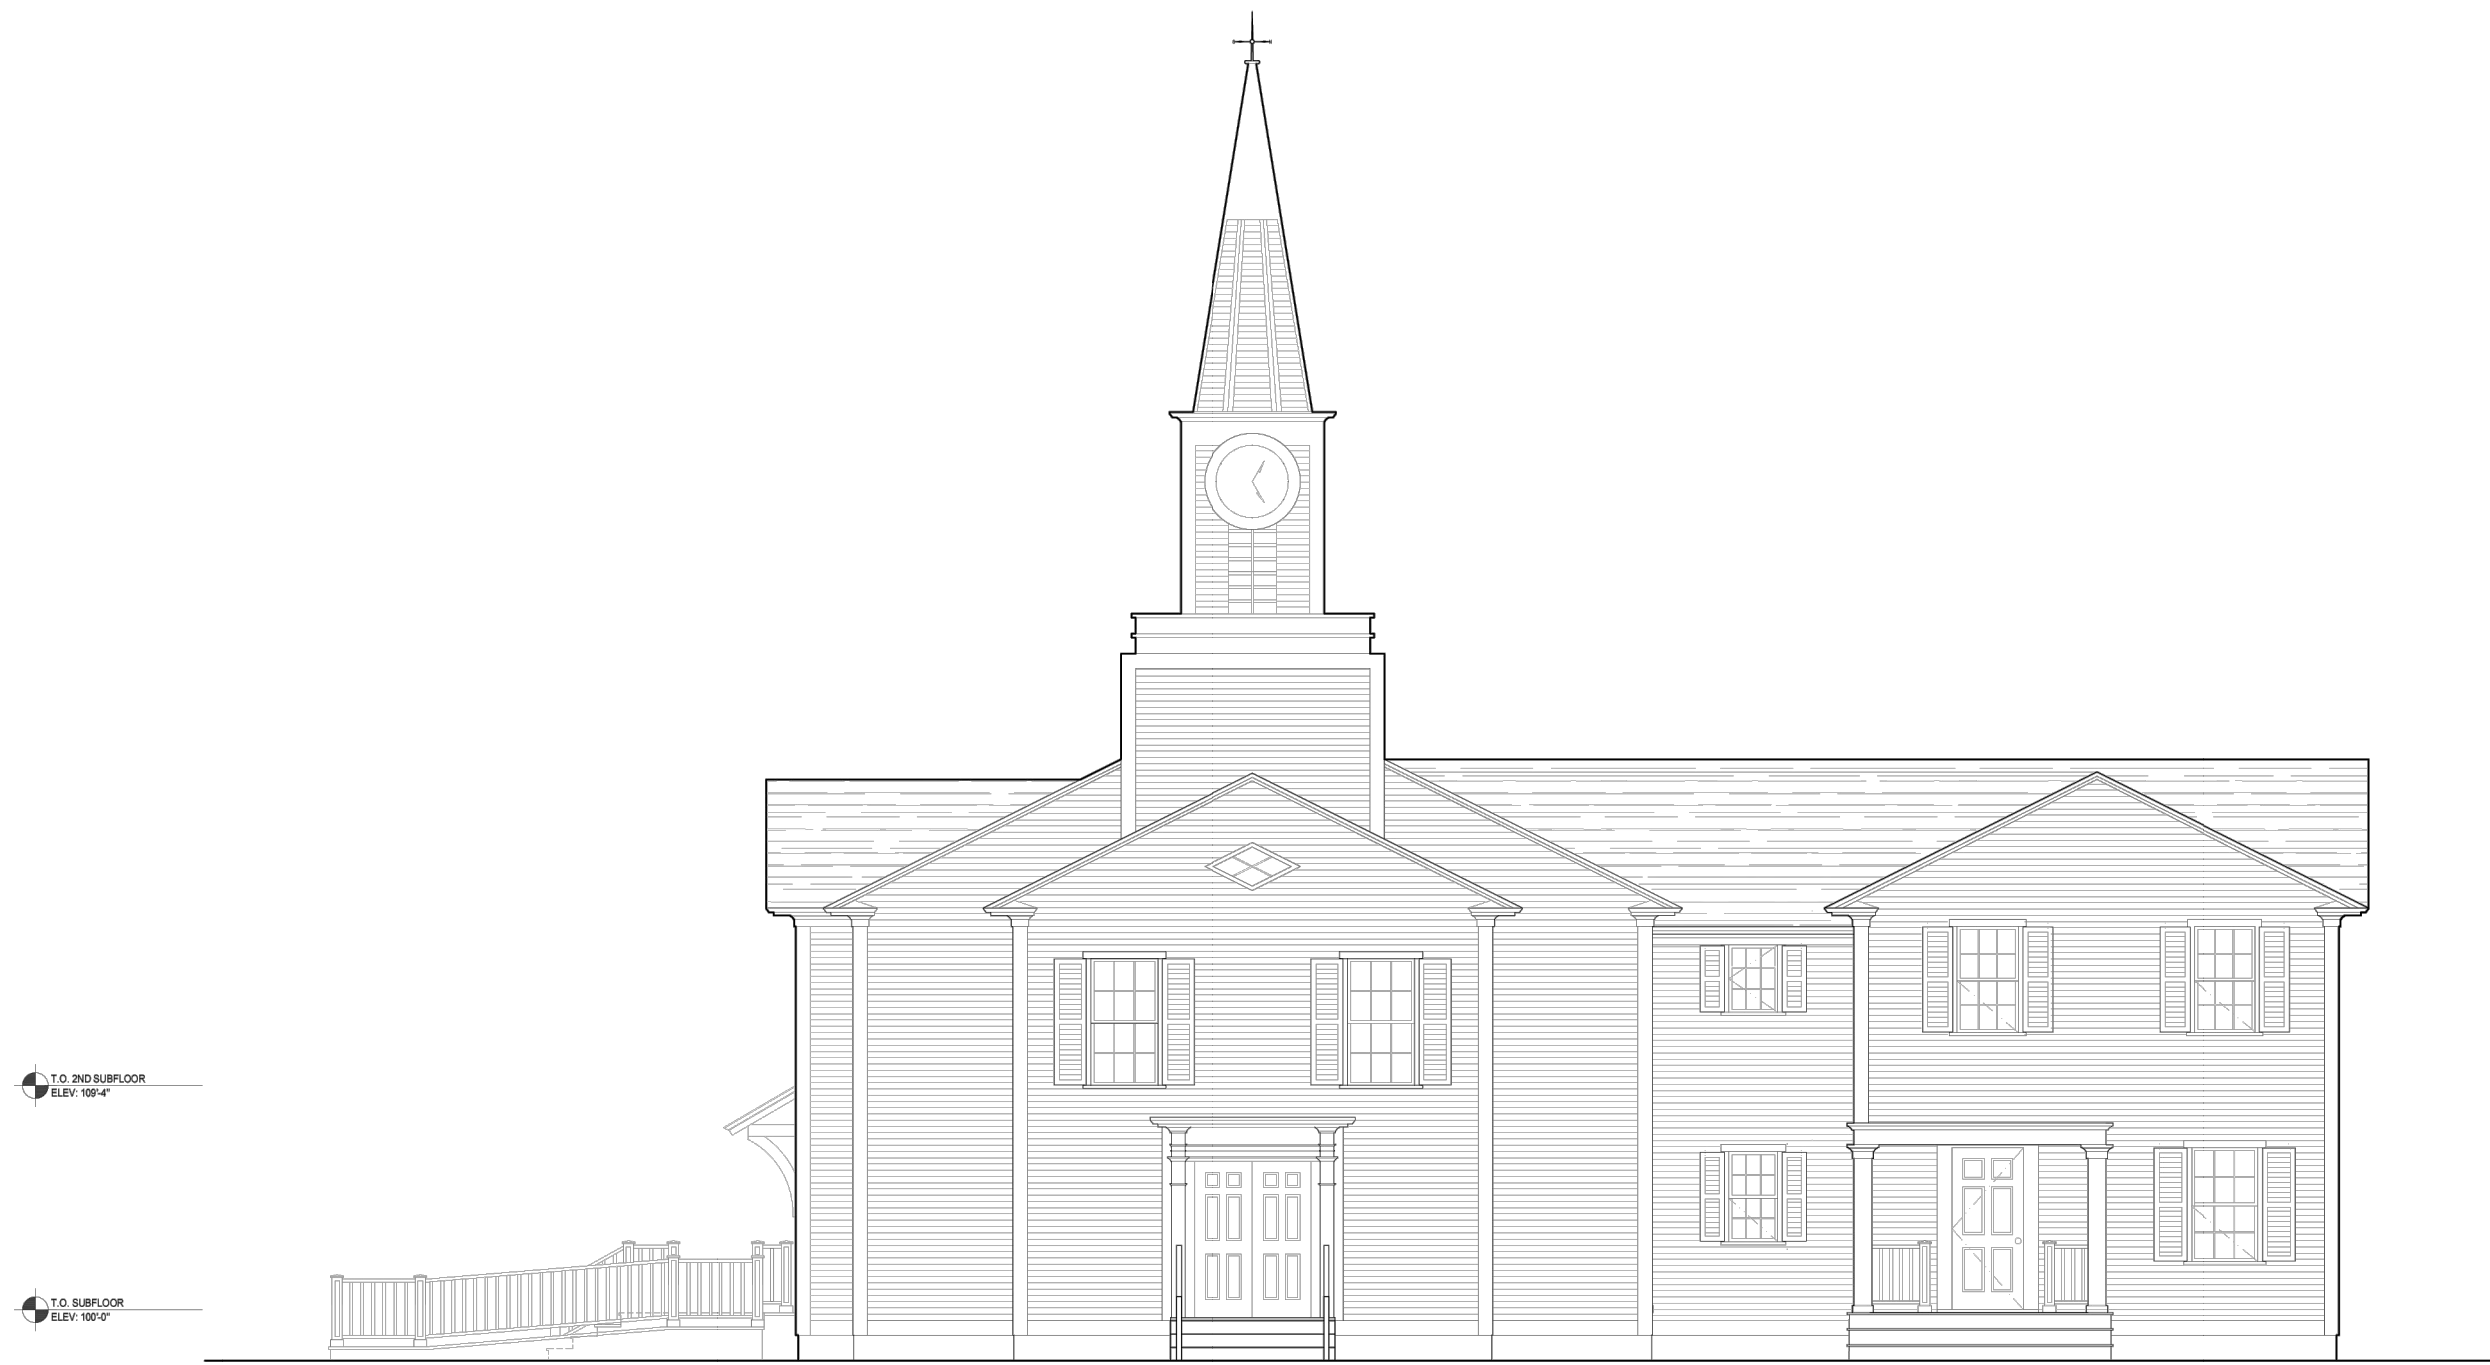

4 PAST SOUTH ELEVATION

SCALE: 1/8" = 1'-0"



3 SOUTH ELEVATION

SCALE: 1/8" = 1'-0"



2 PAST WEST ELEVATION

SCALE: 1/8" = 1'-0"



1 WEST ELEVATION

SCALE: 1/8" = 1'-0"

07/21/26 ISSUED FOR H.D.C. REVIEW
08/03/26 UPDATED FOR H.D.C. REVIEW
08/28/2026 UPDATED FOR H.D.C. APPLICATION

HUTKER
ARCHITECTS


NOT FOR
CONSTRUCTION

FIRST
CONGREGATIONAL
CHURCH

1051 STATE RD.
WEST TISBURY, MA


ELEVATIONS

A204.1

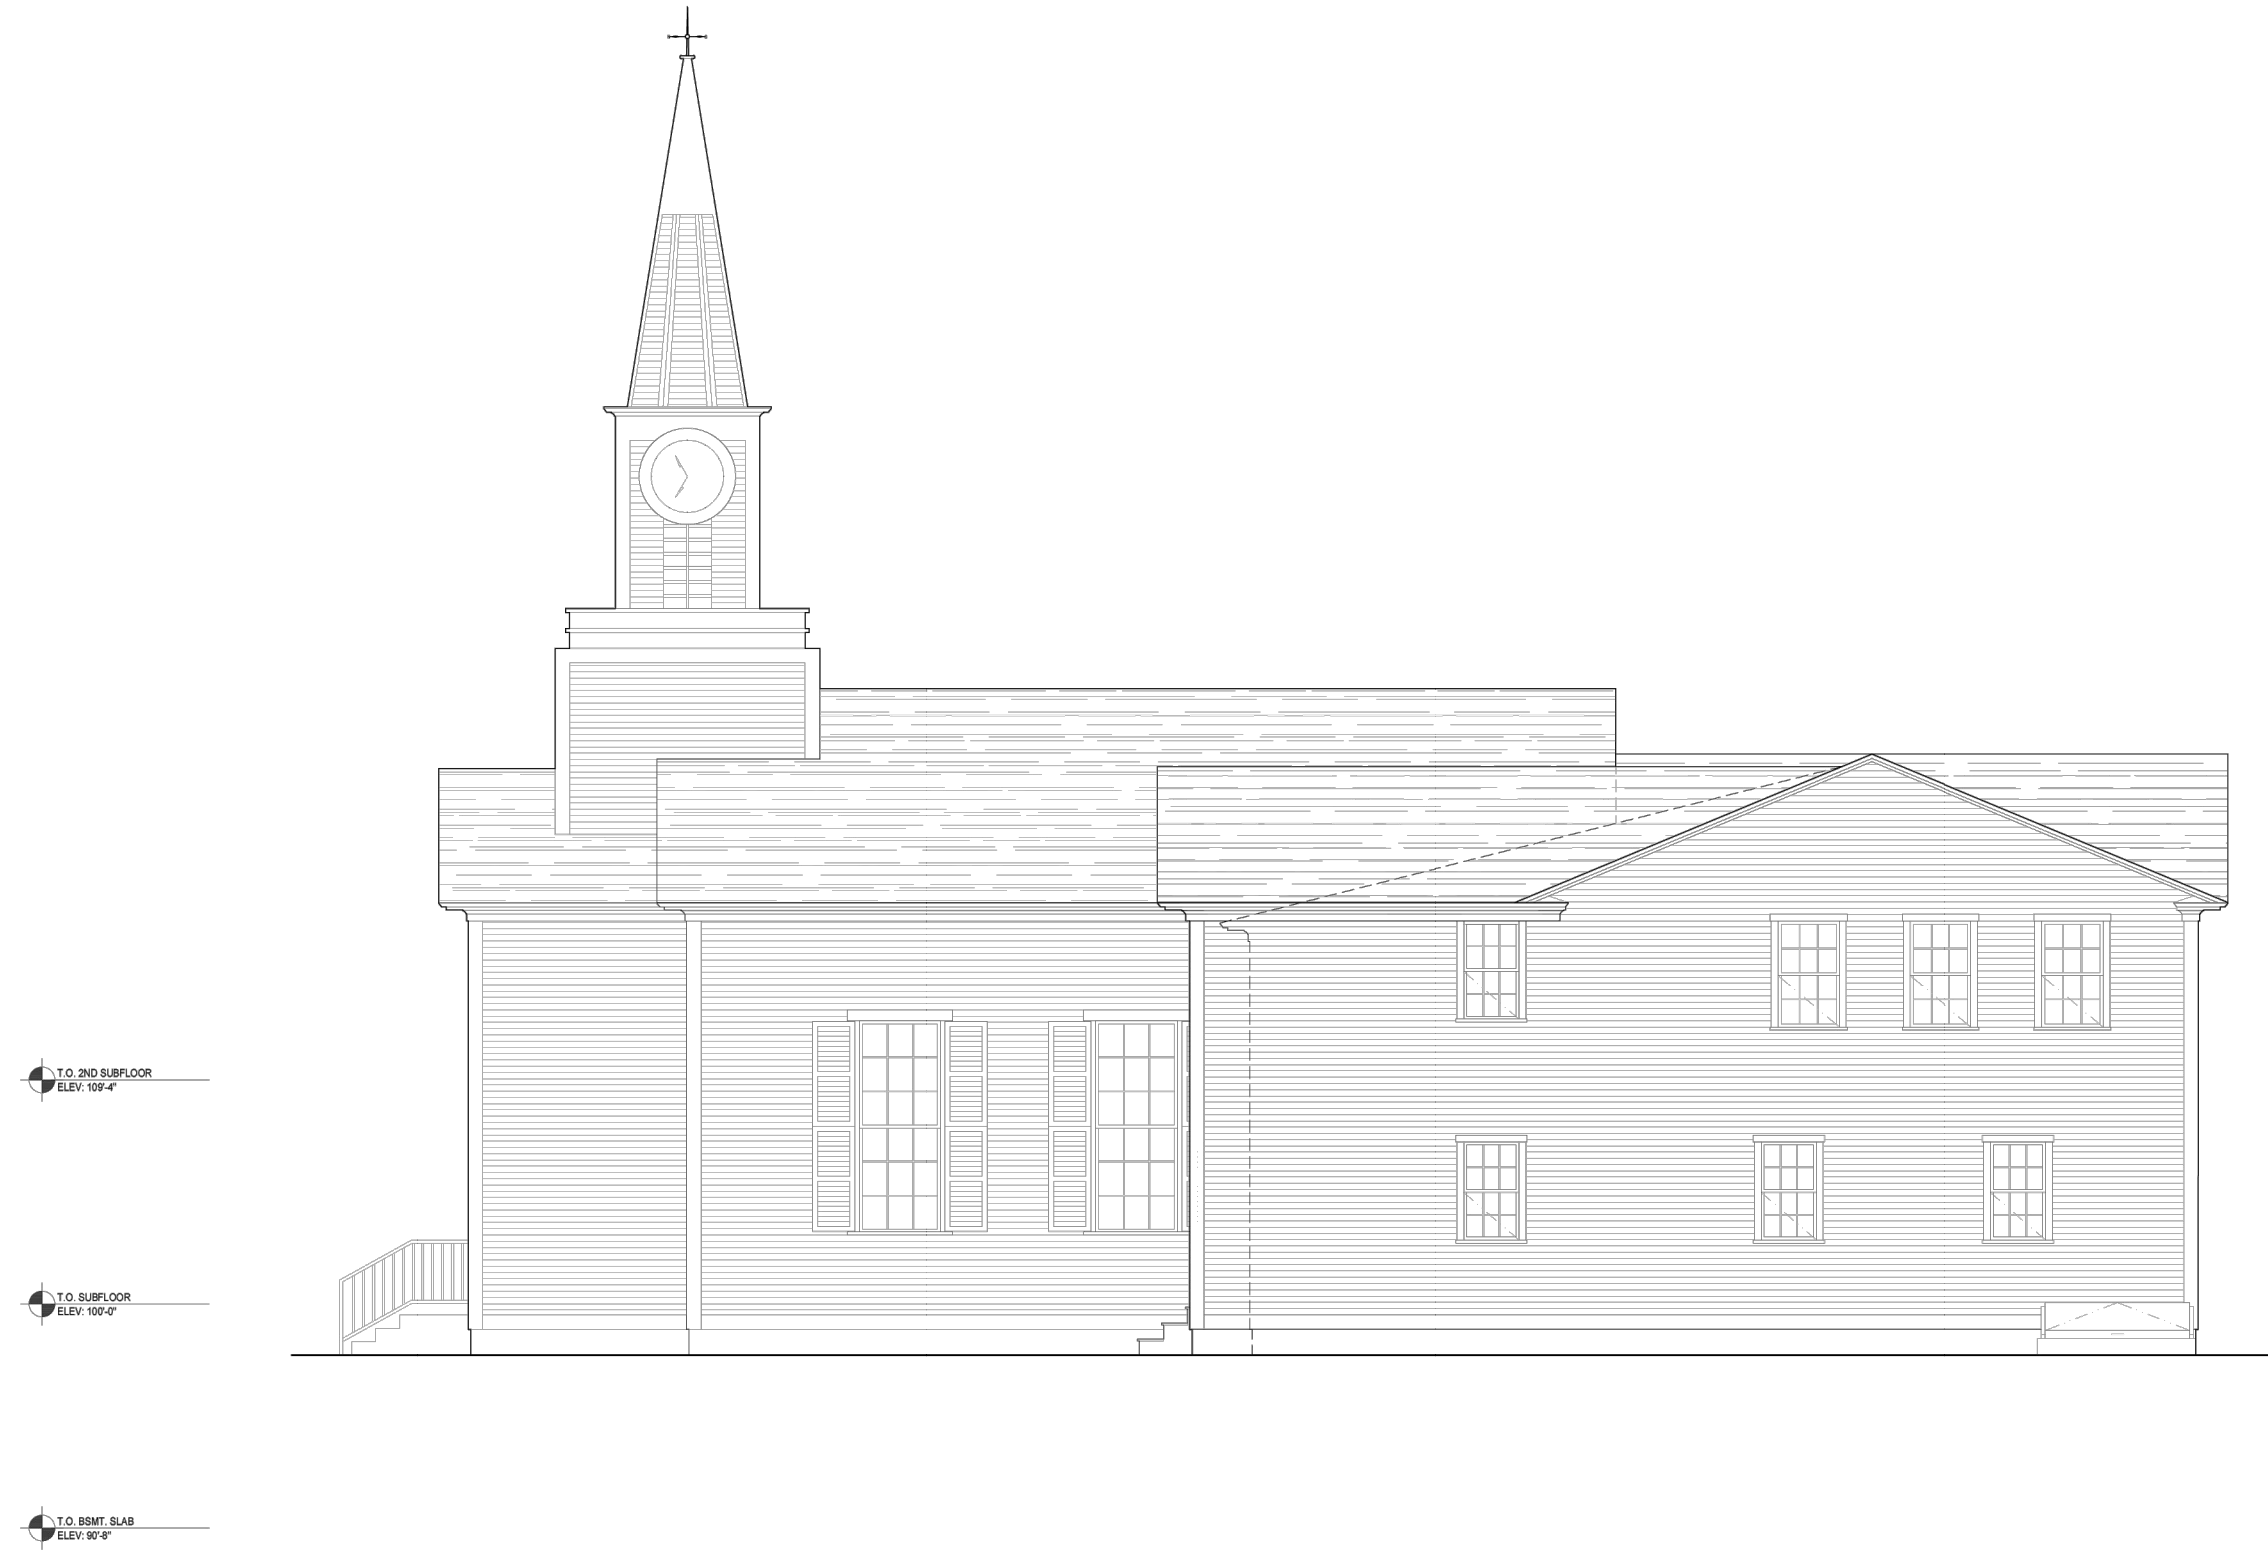


4 PAST EAST ELEVATION

SCALE: 1/8" = 1'-0"

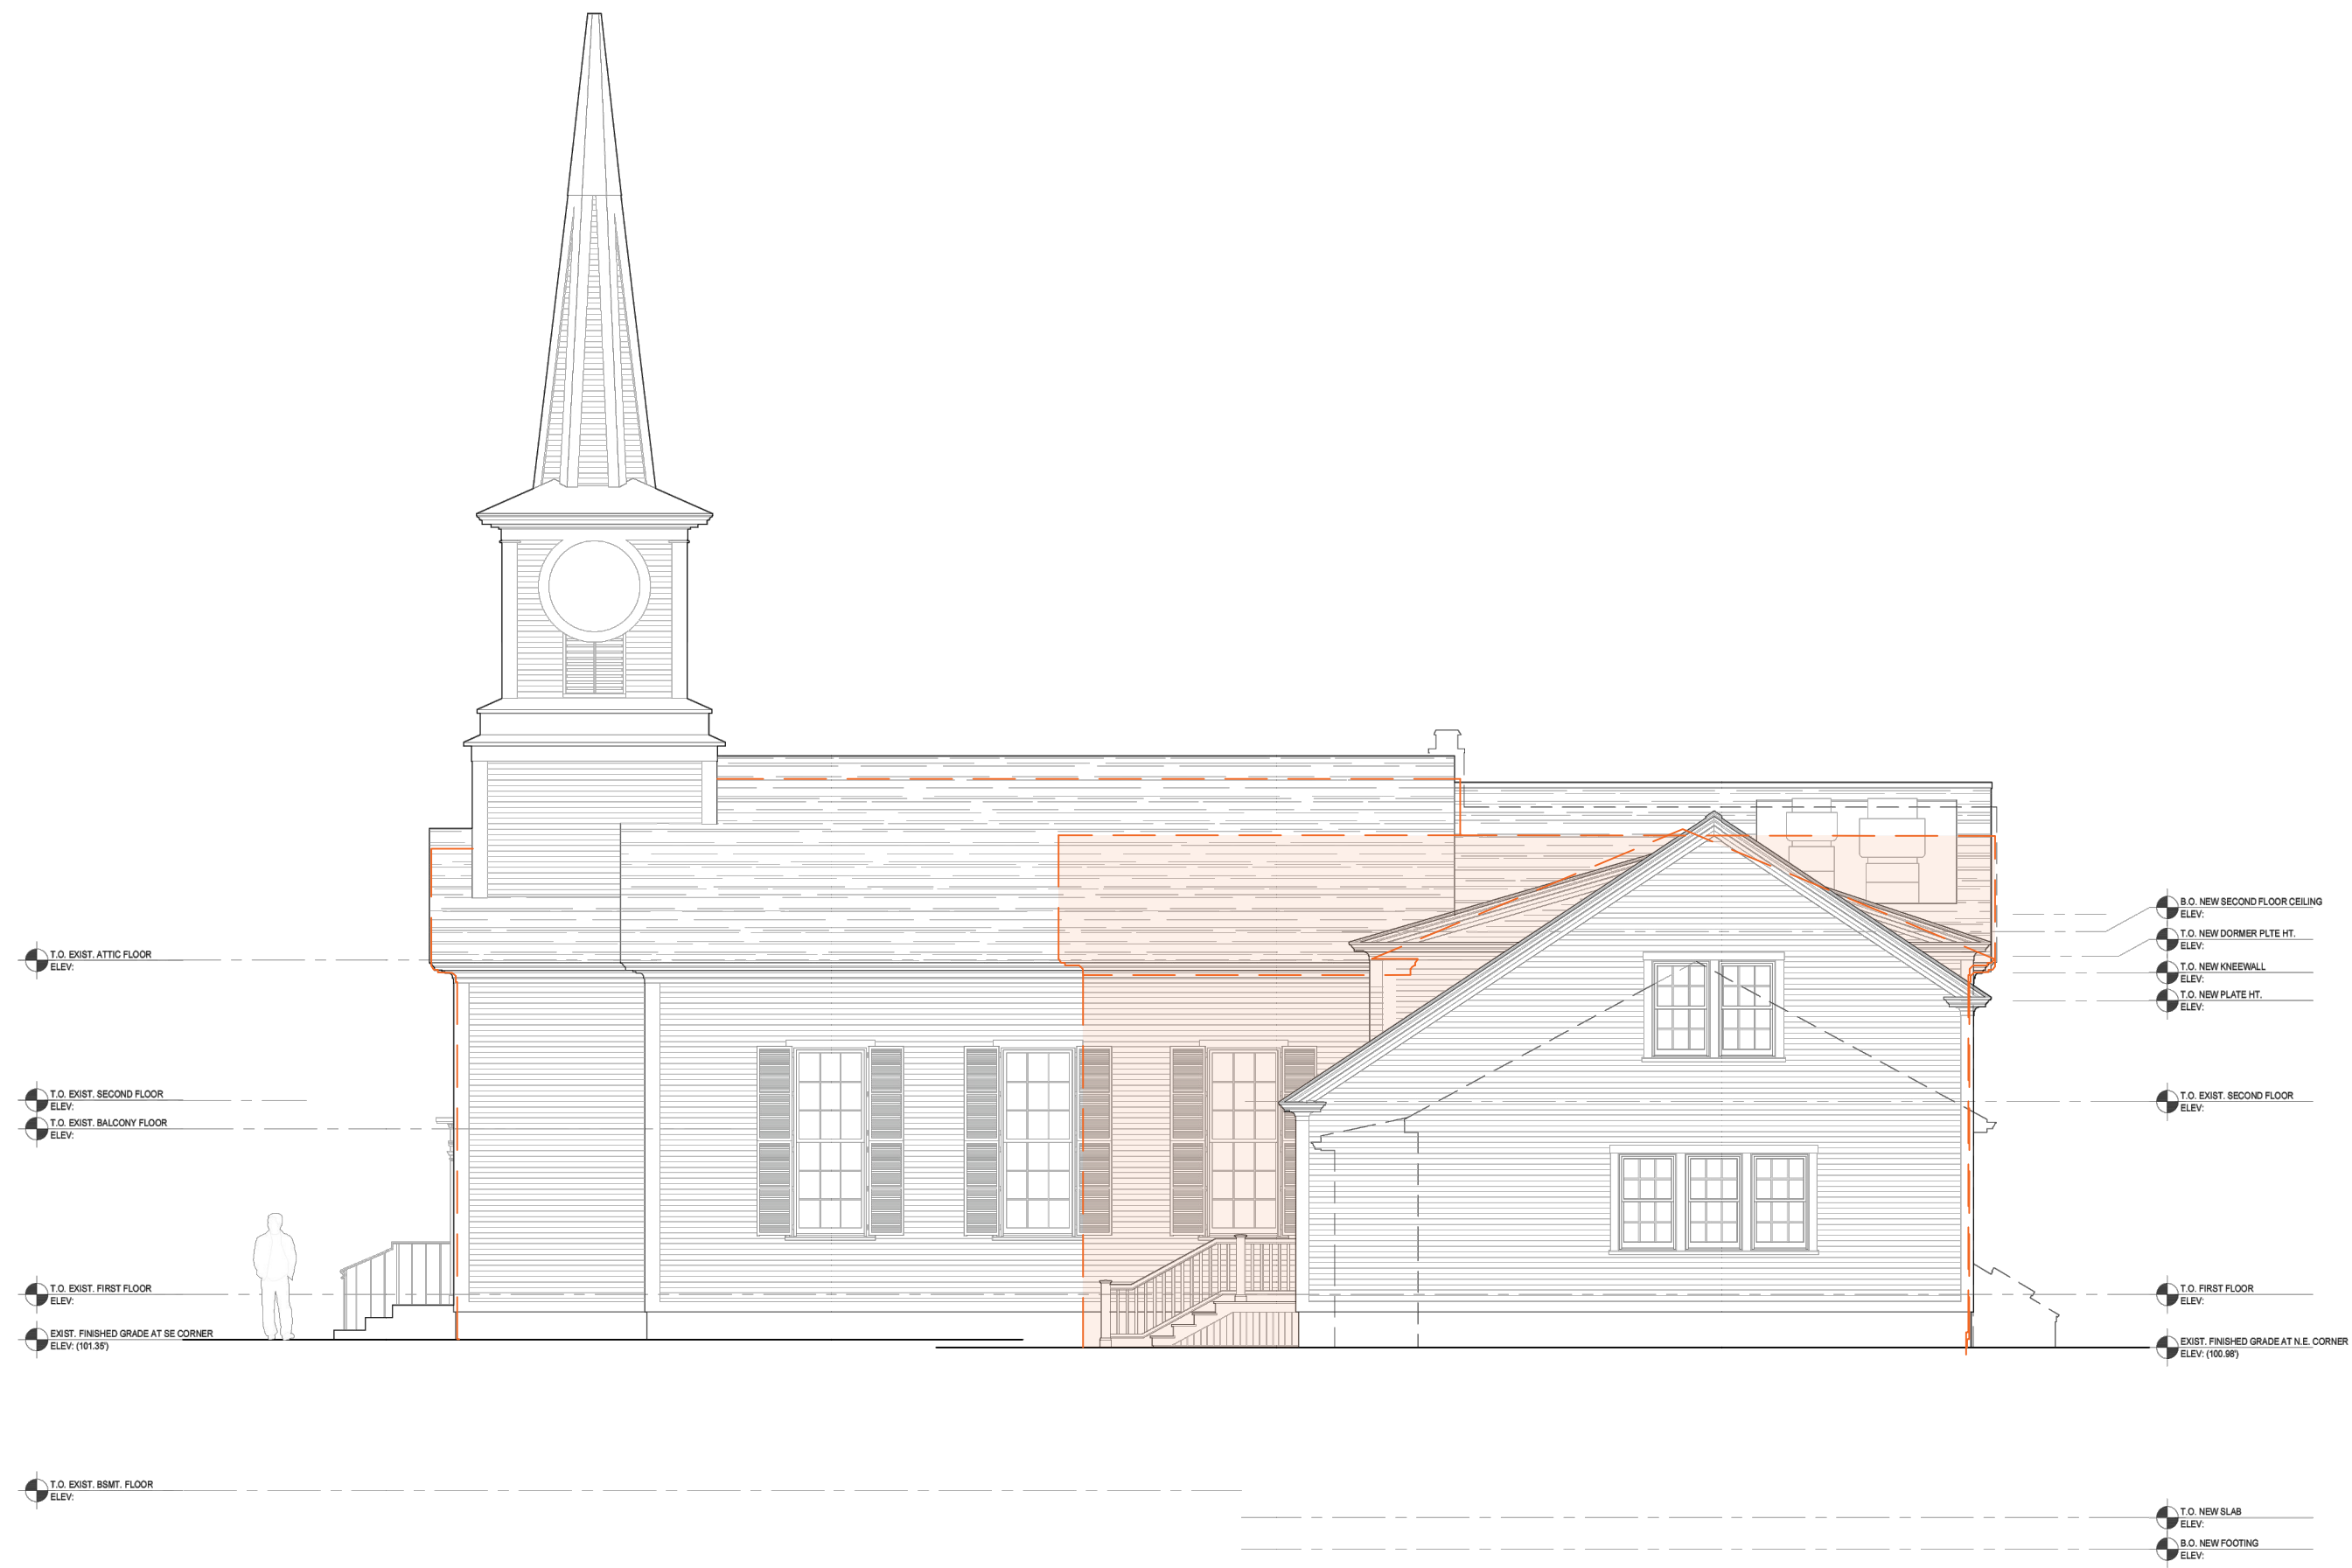

3 EAST ELEVATION

SCALE: 1/8" = 1'-0"

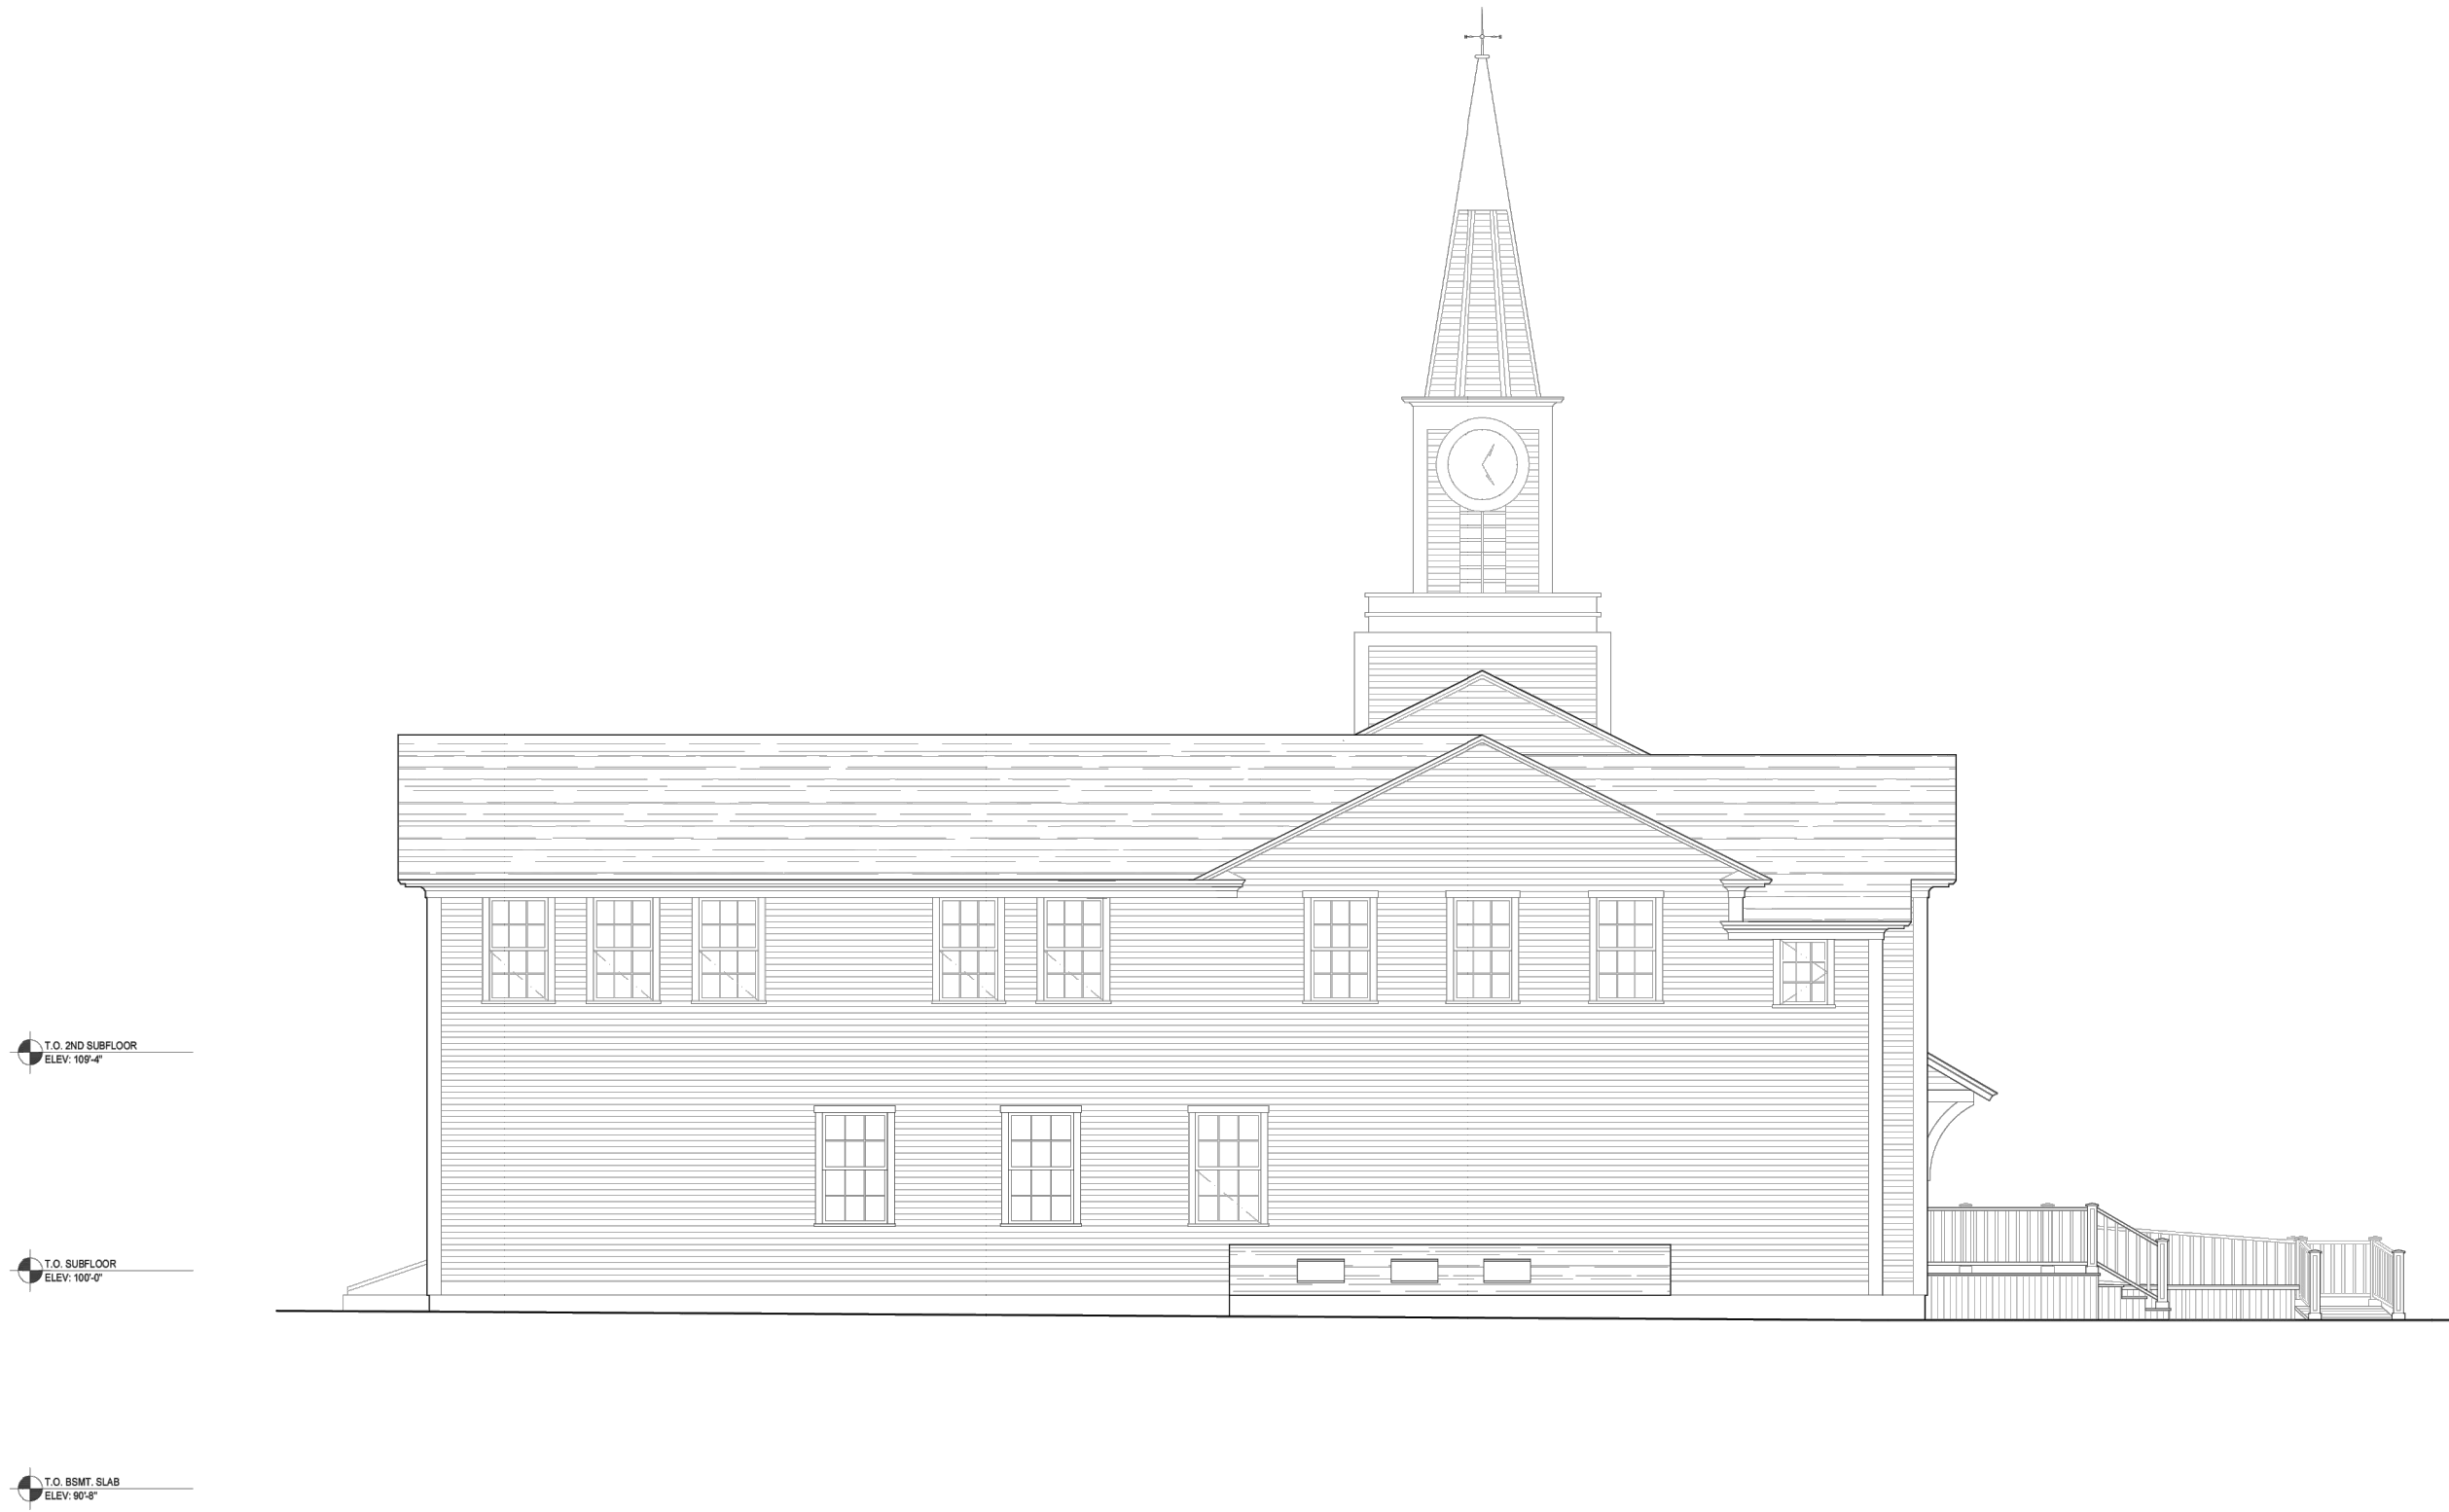

2 PAST NORTH ELEVATION

SCALE: 1/8" = 1'-0"



1 NORTH ELEVATION

SCALE: 1/8" = 1'-0"

07/21/26	ISSUED FOR H.D.C. REVIEW
08/03/26	UPDATED FOR H.D.C. REVIEW
08/28/2026	UPDATED FOR H.D.C. APPLICATION

HUTKER
ARCHITECTS

NOT FOR
CONSTRUCTION

FIRST
CONGREGATIONAL
CHURCH
1051 STATE RD.
WEST TISBURY, MA

ELEVATIONS

A205.1

FIRST FLOOR - EXTERIOR DOORS											
UNIT	LOCATION	MANUFACTURER	MODEL	DESCRIPTION	TYPE	NOMINAL SIZE(WxH)	R.O. (WxH)	LIGHTS	INT. FIN.	HRDWR SET	REMARKS
101	Entry Foyer - 101	Simpson	2130 / Traditional	6 - panel, painted wood door	Outswing	3'-0" X 6'-8"		(N/A)	TBD	TBD	See elevation for configuration. Flush ADA Sill
102	Stair #2 - 115	Simpson	2130 / Traditional	Double, 6 - panel, painted wood door	Outswing	6'-0" X 6'-8"		(N/A)	TBD	TBD	See elevation for configuration. Flush ADA Sill

Marvin Door Notes:
Manufacturer to submit shop drawings and tabulations to Architect and Contractor for approval
Exterior Material and Finish: Painted Fir
Interior Material and Finish: Painted Fir
Sticking: Quarter Round
Flat Panel: 3/4" Double Bevel
Glass: (N/A)
Divided Lites: (N/A)
Hardware Finish: TBD
Screen Frame: (N/A)
Exterior and Interior trim to be applied in the field
Exterior doors to have 6 9/16" jambs, unless noted otherwise.

8 DOOR SCHEDULE



Simpson®
Door Company

2130 TRADITIONAL

DOOR SPECIFICATIONS (AS SHOWN):

Wood Species: Fir

Profile: Quarter Round Sticking

Panel Type: 3/4" DHRP

Rough opening needs to be 2" wider and 2 1/2" taller than your door.

6 WOOD DOOR SPEC.



26231
STONEGATE COLLECTION
WALL MOUNT

DIMENSIONS
DEPTH: 6"
WIDTH: 10"
HEIGHT: 18"

MOUNTING HEIGHT FROM TOP
9.75"
MOUNTING AREA
9"W X 10.5"H

SOCKET OPTIONS
(LT2) CANDELABRA BASE SOCKETS;
60 WATT MAX
2.31" COLOR MATCHED BRASS
SLEEVE (SHOWN)

UL LISTED
SUITABLE FOR WET
LOCATIONS




5 EXTERIOR SCONCE SPEC.

UNIT	MANUFACTURER	MODEL	DESCRIPTION	UNIT SIZE (W X H)	R.O. (W X H)	LIGHTS	SCREENS	INT. FINISH	REMARKS
A	Marvin	UDHG2 2824	Double Hung	2'-9 1/4" x 4'-7 1/2"		6/6	Yes / 1/2	TBD	Stone White / See elevations for configuration.
B	Marvin	UAWN3244	Awning	2'-8" x 3'-7 1/8"		9	Yes / Interior	TBD	Stone White / See elevations for configuration.
C	Marvin	UCA3040	Double Hung	2'-9 1/4" x 5'-7 1/4"		6/9	Yes / 1/2	TBD	Stone White / See elevations for configuration / Top sash aligns with top sash of unit "A" / Unequal Sash
D	Marvin	UAWN3232	Awning	2'-8" x 2'-7 1/8"		6	Yes / Interior	TBD	Stone White / See elevations for configuration.


Notes:
Manufacturer to submit shop drawings and tabulations to Architect and Contractor for approval
Exterior Material and Finish: Aluminum Clad - Stone White
Interior Material and Finish: TBD
Glass: Triple Glazed Low E 2 w/ argon
Simulated Divided Lites (SDL): 7/8" Putty Profile with Stainless spacer bar
Interior Divided Lites: 7/8" Ogee Profile with Black Stainless spacer bar
Hardware Finish: TBD
Screen: Material to be Marvin Bright View / Frame to match exterior and interior finishes as applicable
Exterior and Interior trim to be applied in the field
Windows to have 4 9/16" jambs, unless noted otherwise.

7 WINDOW SCHEDULE

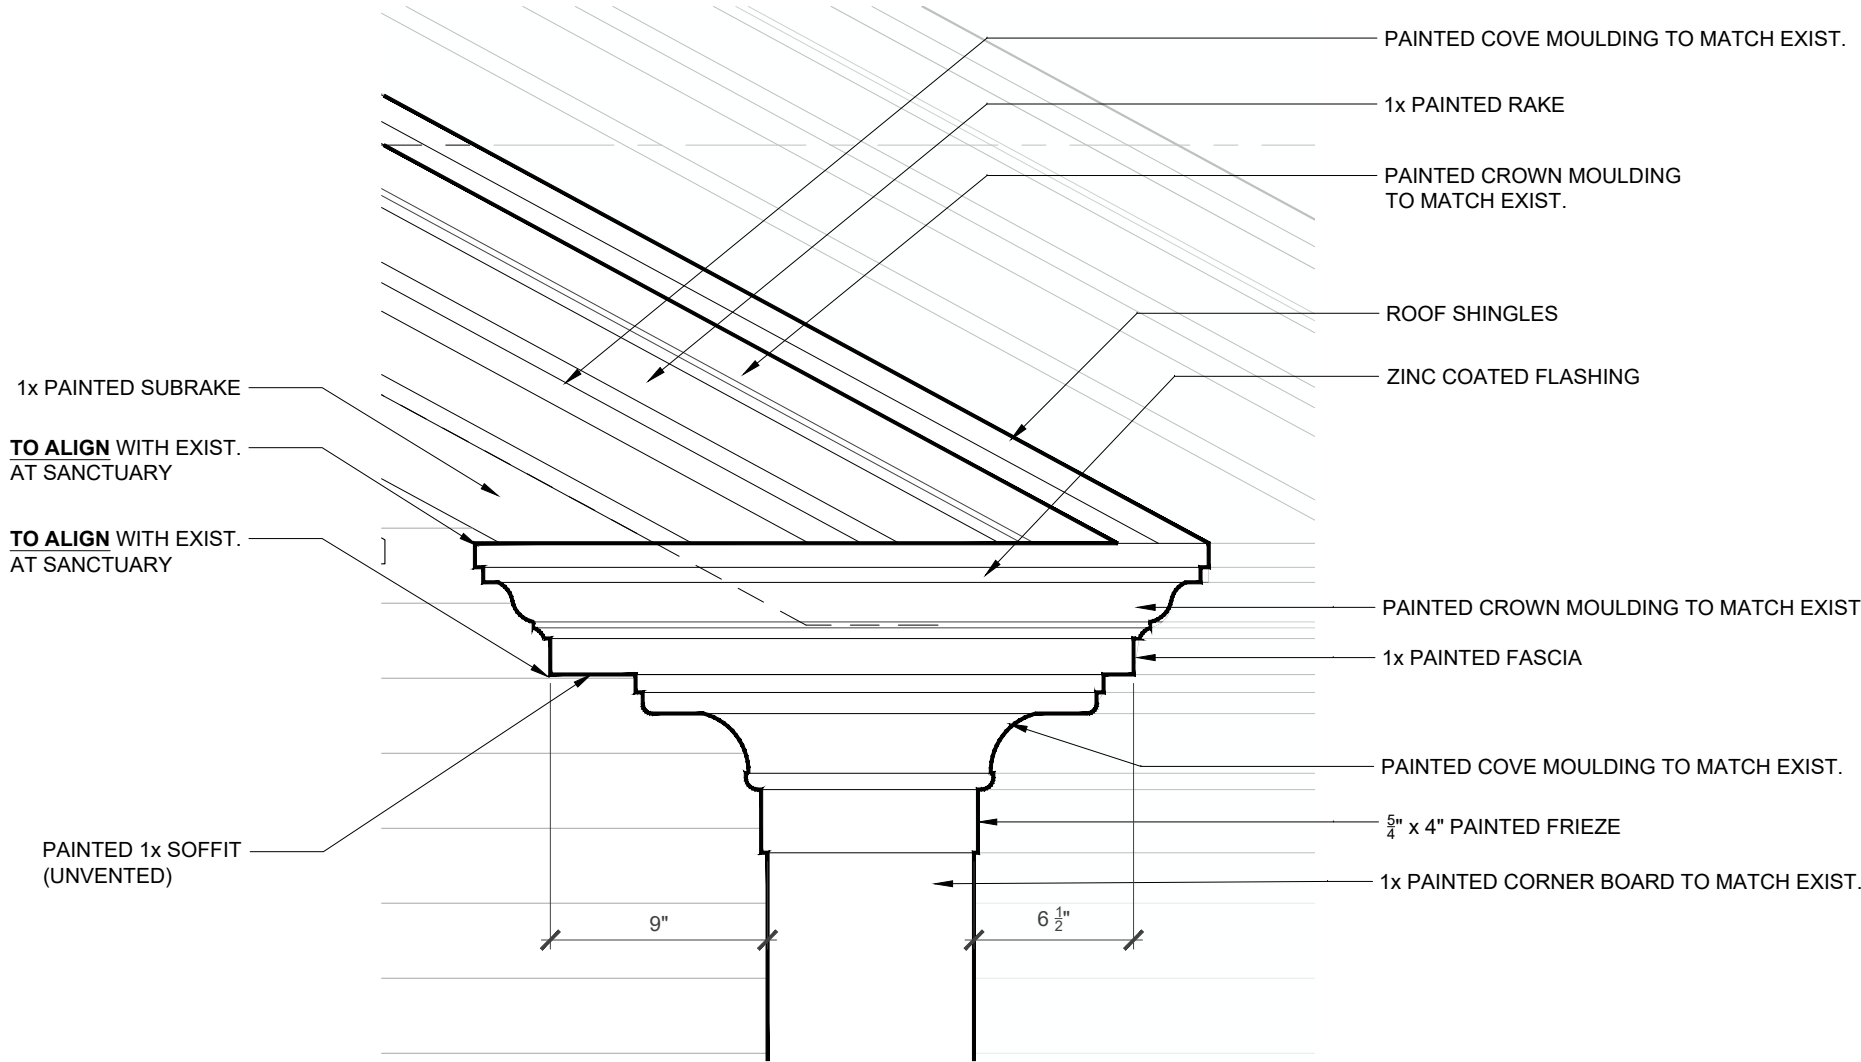


3 UPPER EAVE DETAIL

SCALE: 1 1/2" = 1'-0"

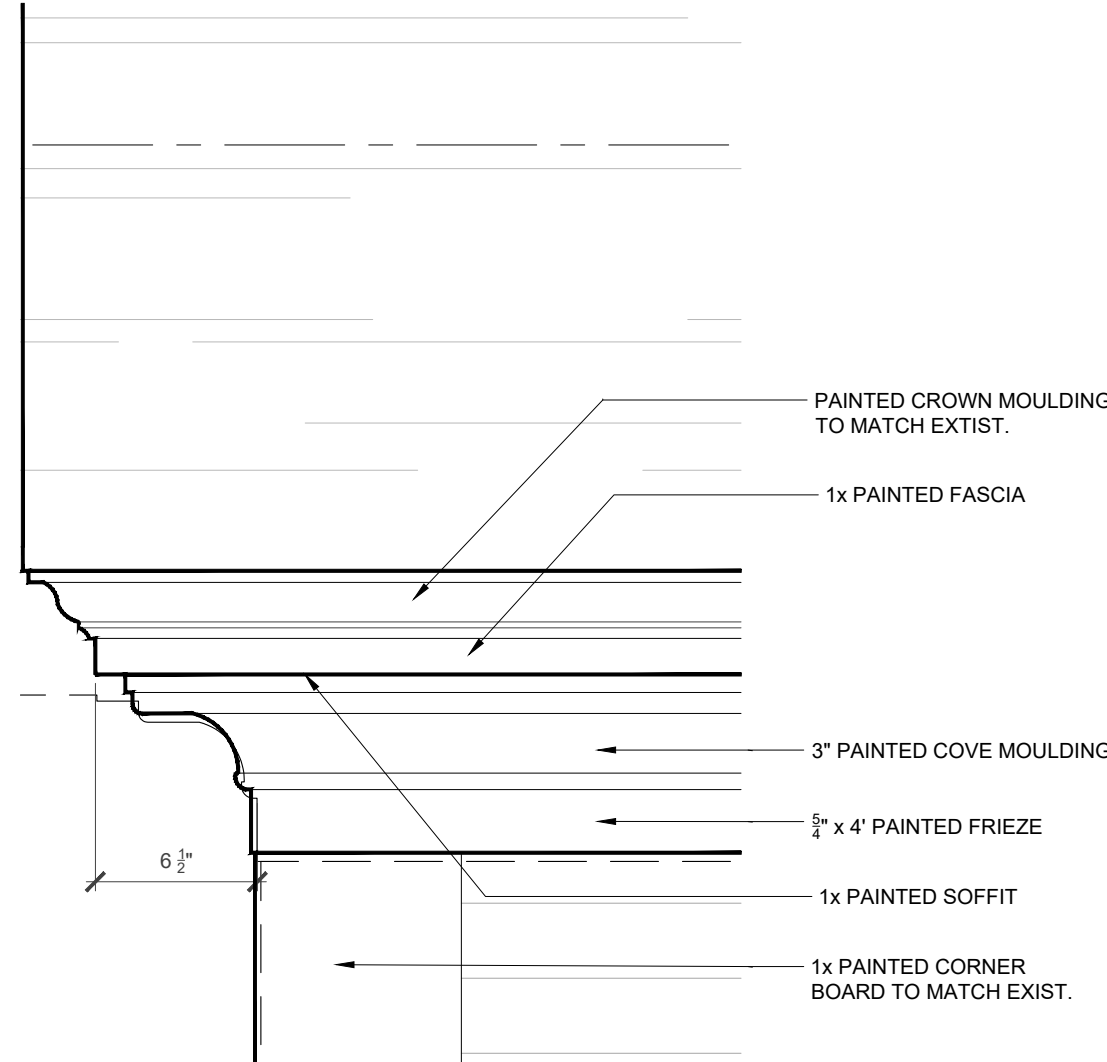


4 UPPER RAKE DETAIL

SCALE: 1 1/2" = 1'-0"

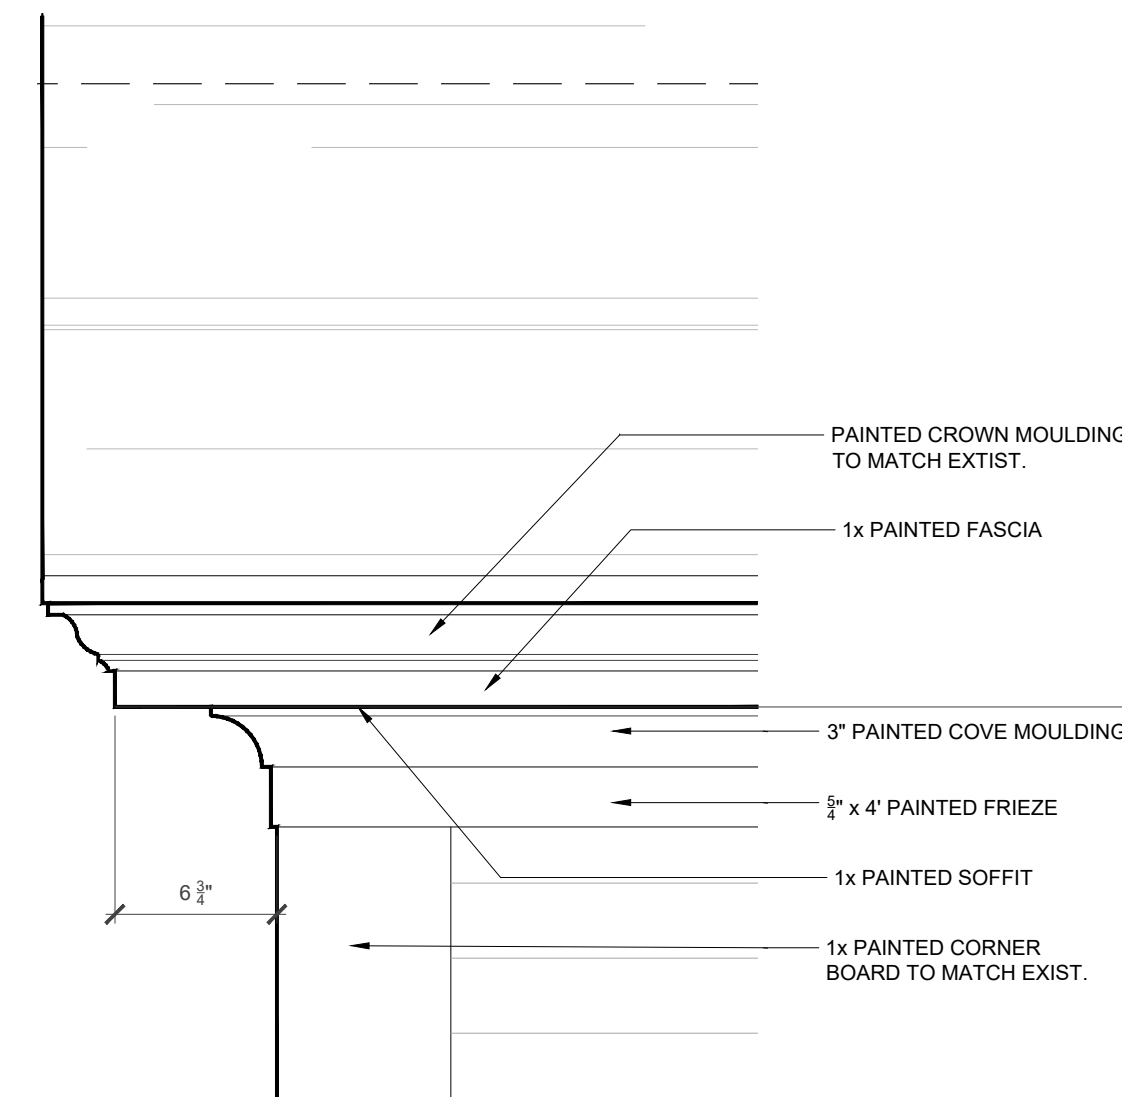

2 LOWER RAKE DETAIL

SCALE: 1 1/2" = 1'-0"

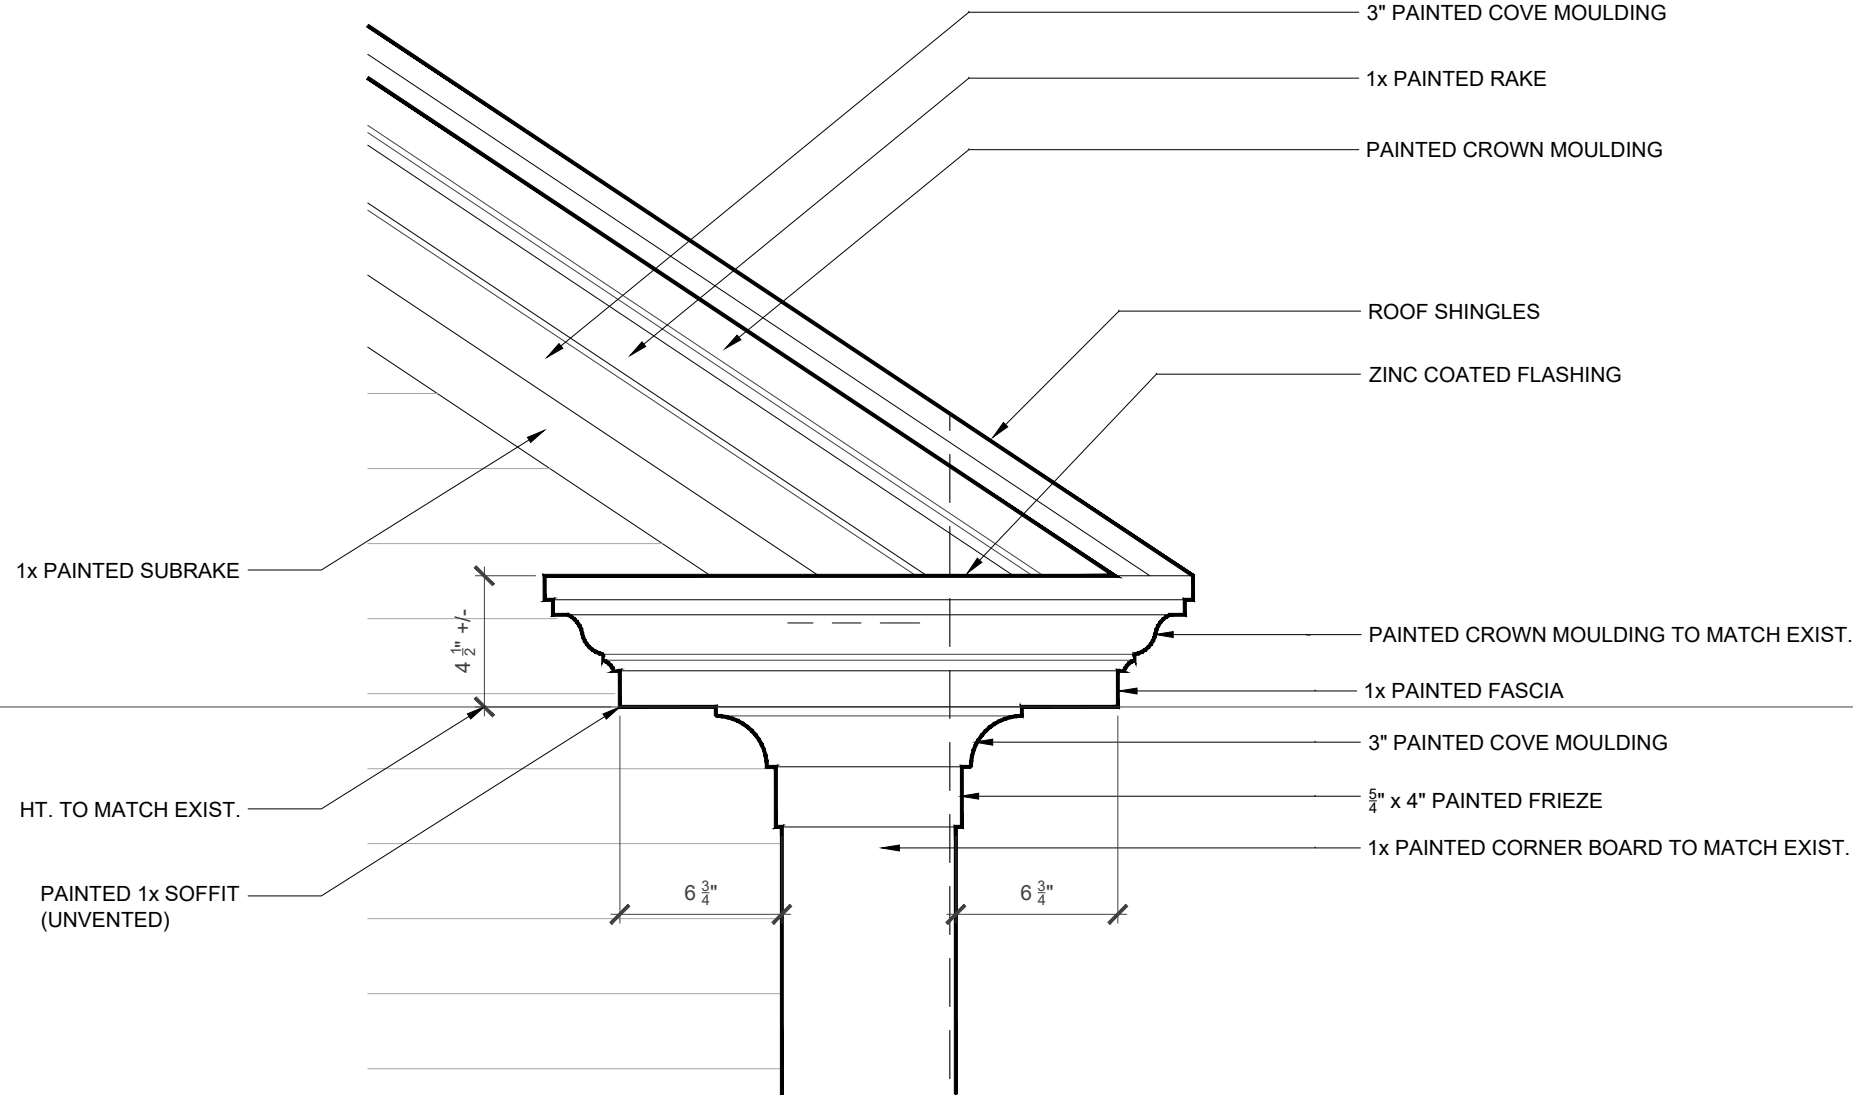

1 LOWER EAVE DETAIL

SCALE: 1 1/2" = 1'-0"

09/28/2026, UPDATED FOR H.D.C APPLICATION

HUTKER
ARCHITECTS

NOT FOR
CONSTRUCTION

FIRST
CONGREGATIONAL
CHURCH

1051 STATE RD.
WEST TISBURY, MA

DETAILS

A500