


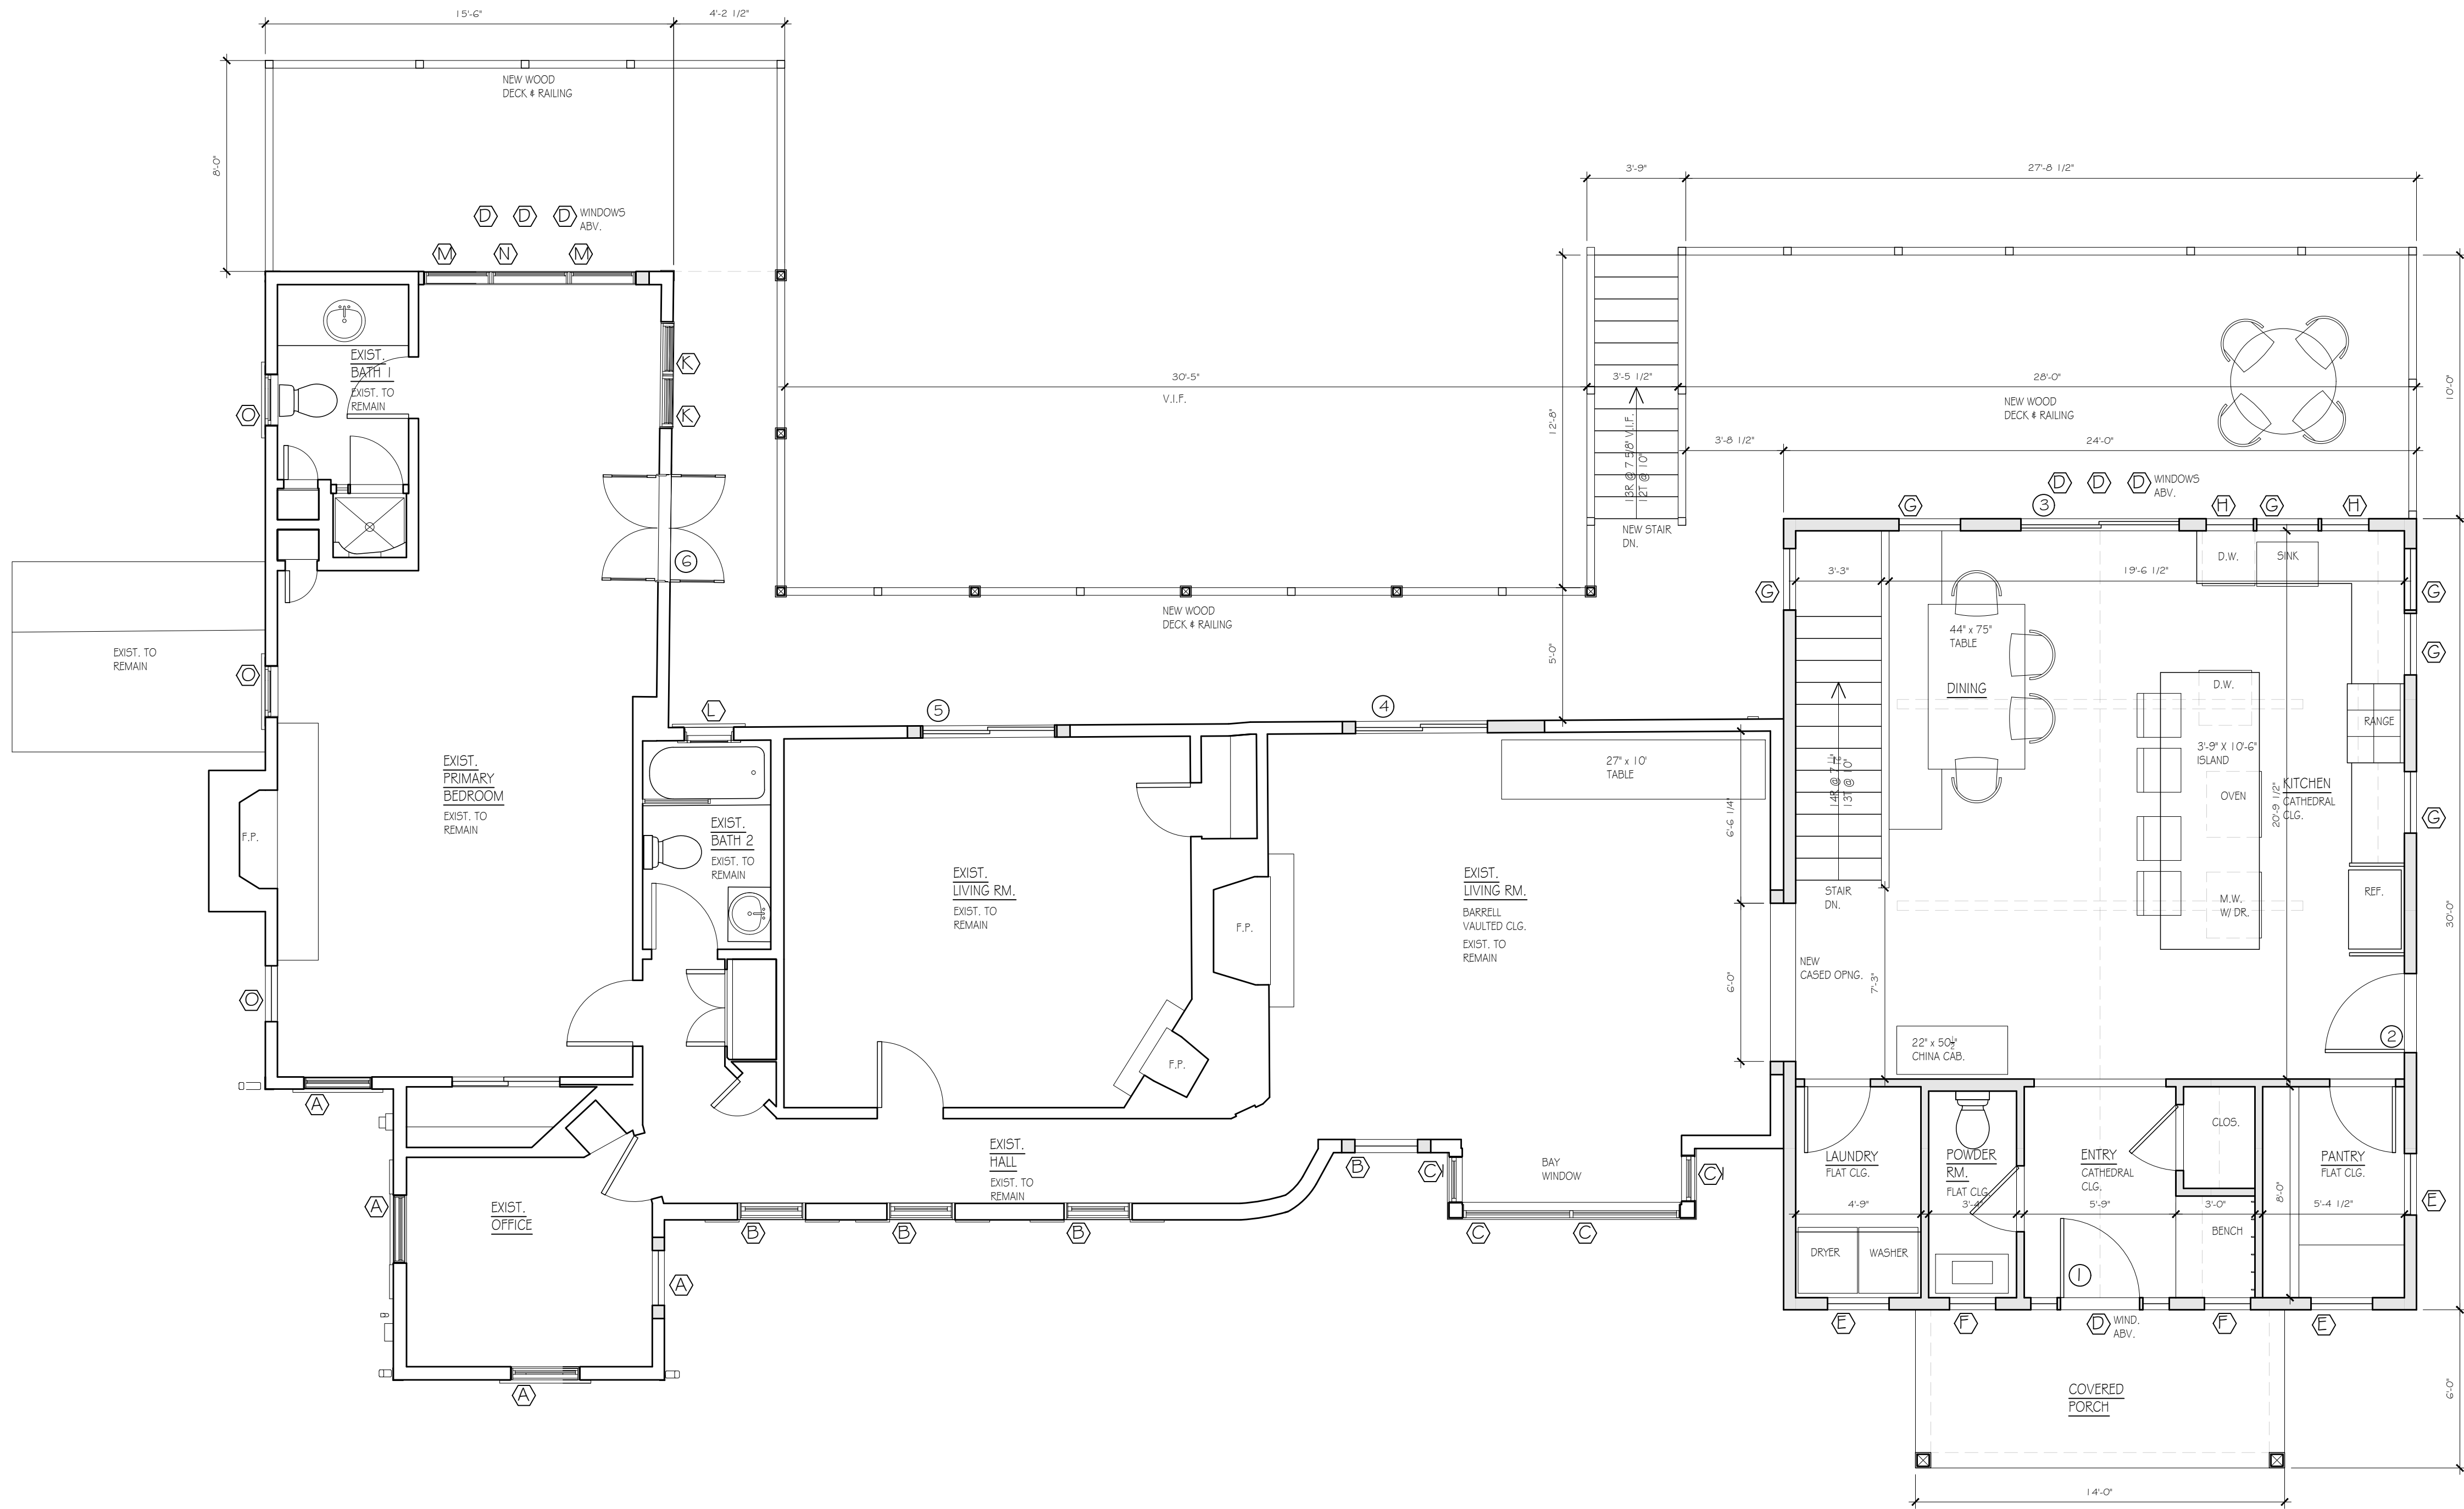

① PROPOSED UPPER FLOOR PLAN
SCALE 1/4" = 1'-0"
EXIST, TO REMAIN
NEW CONSTRUCTION

UPPER FLOOR SF CALCS: EXTERIOR F.O.W. OF CONDITIONED SPACE

EXISTING - 1,362 SF
PROPOSED - 720 SF
TOTAL 2,082 SF

BACKER-VERBITS RESIDENCE
655 Old County Rd.
West Tisbury, MA 02575

Title: PROPOSED UPPER FLOOR PLAN

Scale: 1/4" = 1'-0"

Date: 5-21-26

DWG Number

A1