


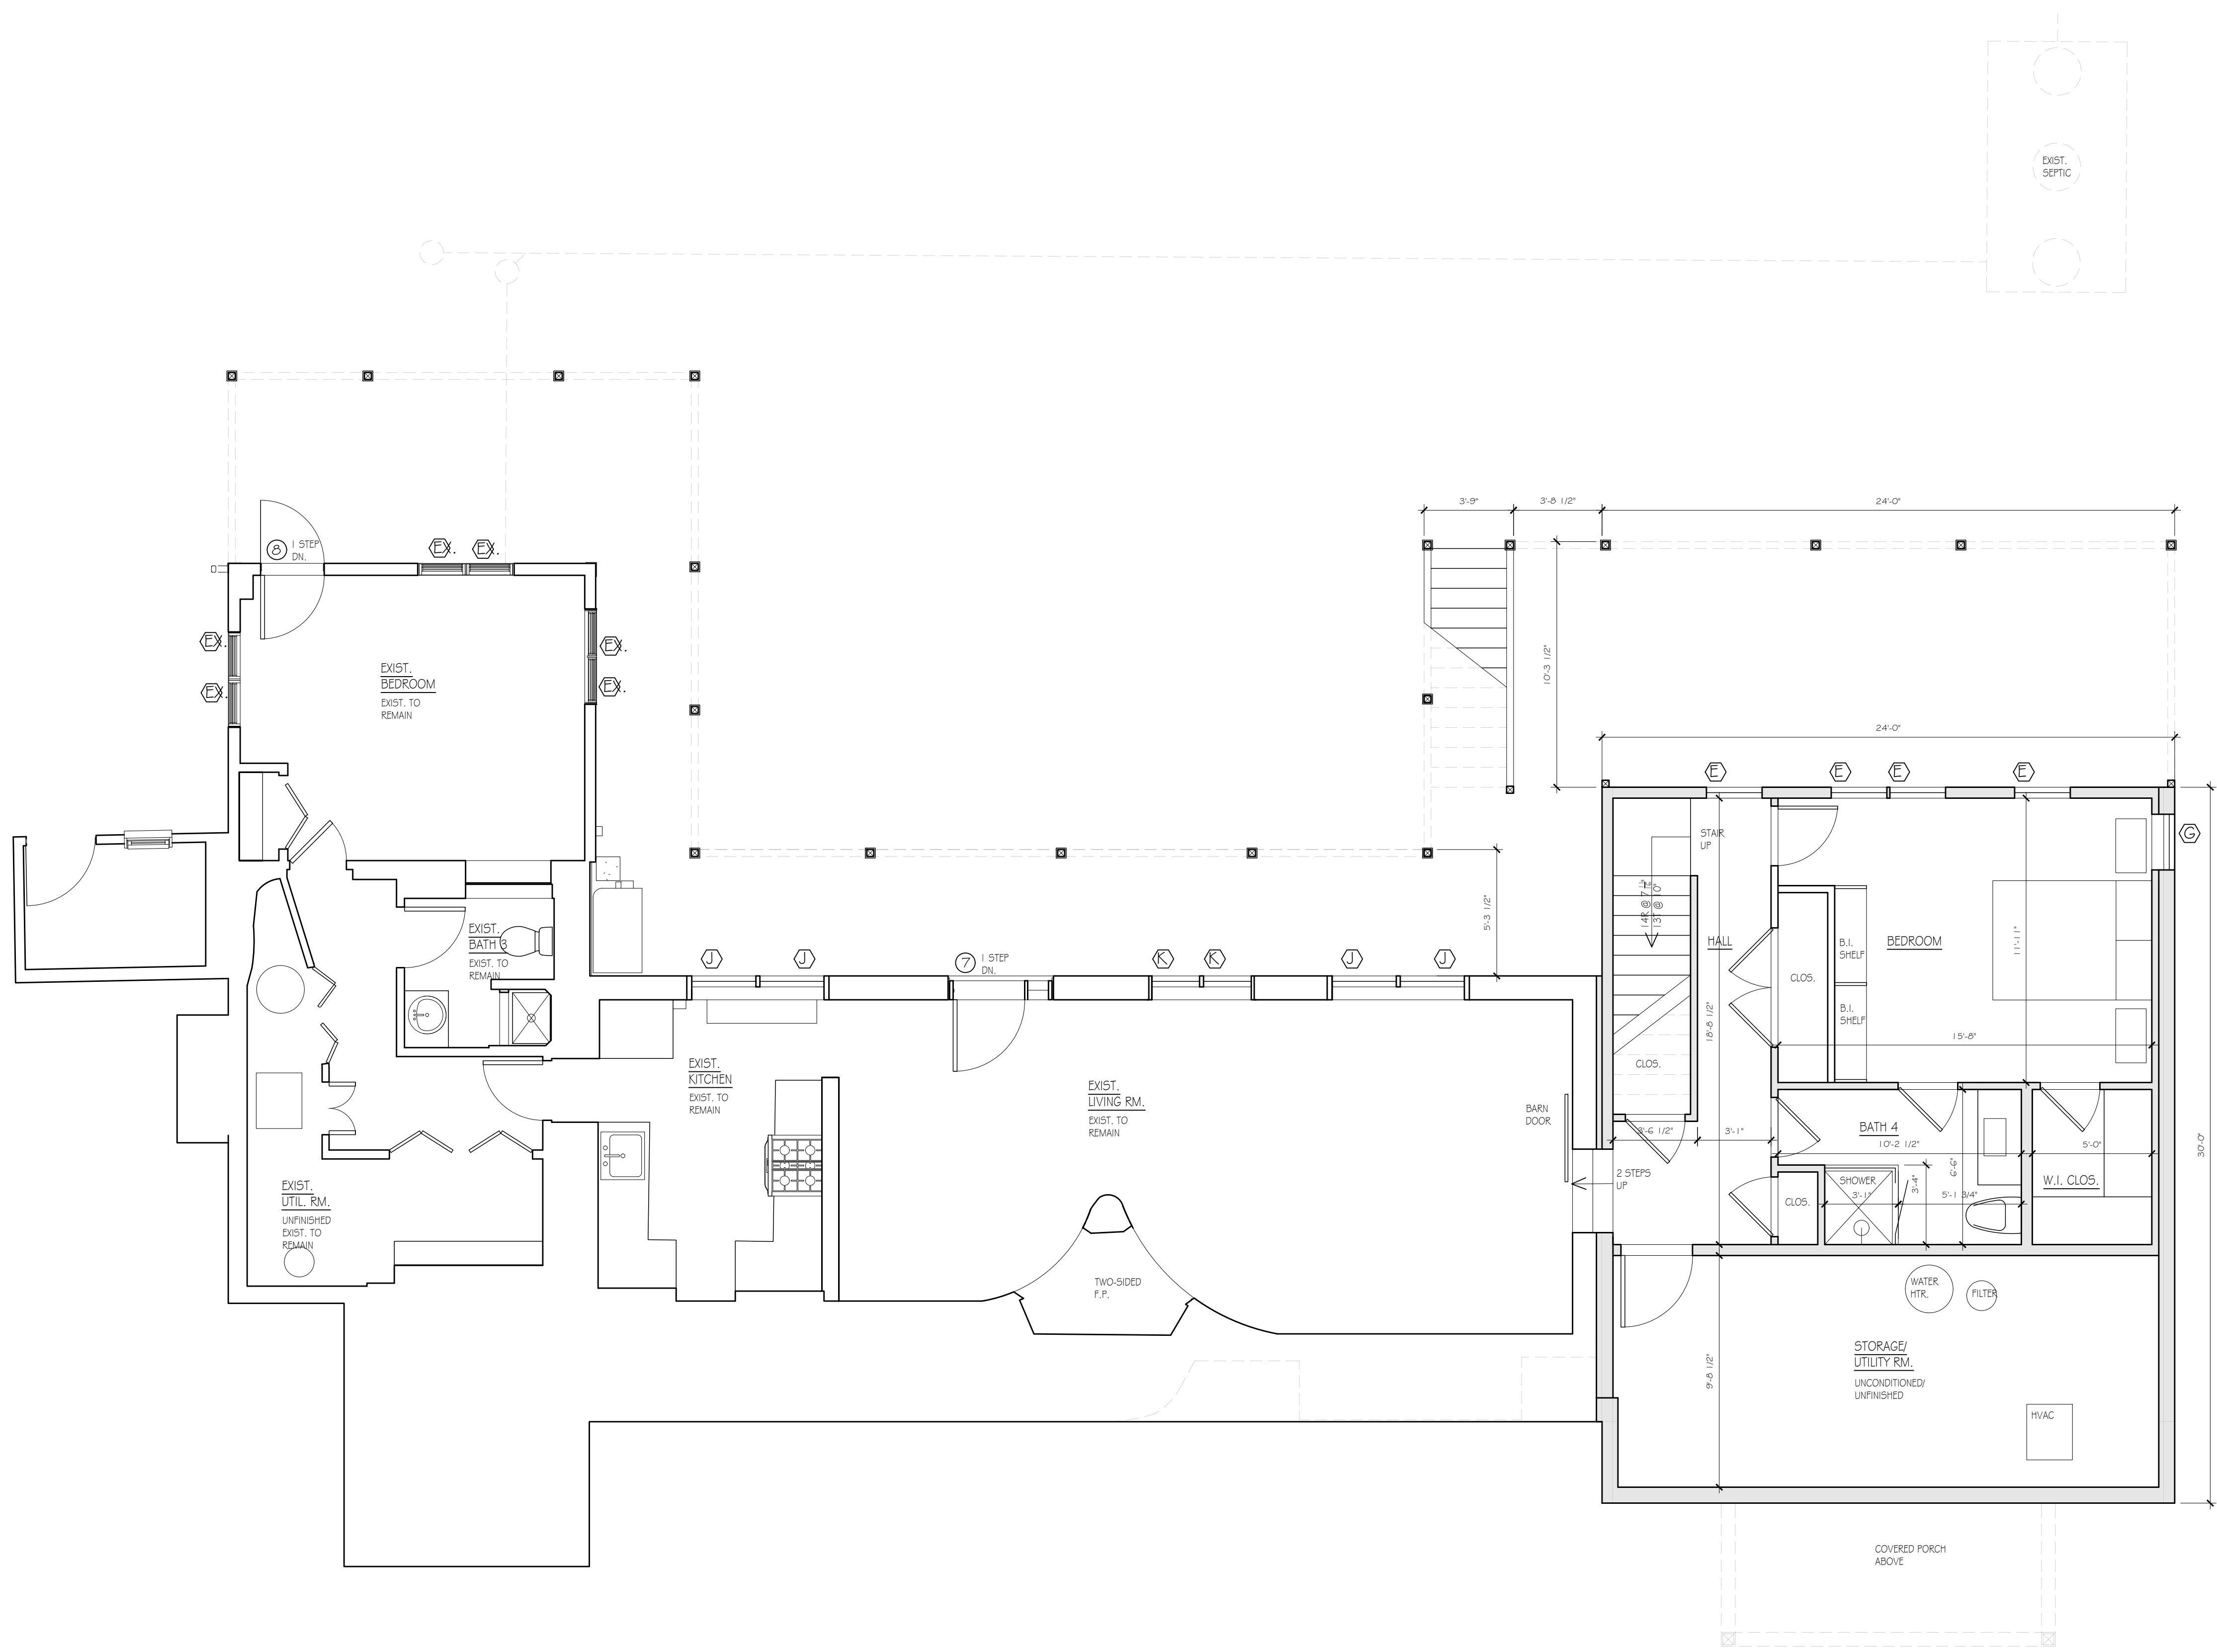

1 PROPOSED LOWER FLOOR PLAN
SCALE 1/4" = 1'-0"



EXIST. TO REMAIN

NEW CONSTRUCTION

LOWER FLOOR SF CALCS: EXTERIOR F.O.W. OF CONDITIONED SPACE

EXISTING - 1,043 SF
PROPOSED - 471 SF
TOTAL 1,514 SF

BACKER-VERBITS RESIDENCE
655 Old County Rd.
West Tisbury, MA 02575

Title: PROPOSED LOWER FLOOR PLAN

Scale: 1/4" = 1'-0"

Date: 5-21-26

DWG Number

A2