

BACKER-VERBITS RESIDENCE
655 Old County Rd.
West Tisbury, MA 02575


Title: PROPOSED ELEVATIONS

Scale: 1/4" = 1'-0"


Date: 5-21-26

DWG Number

A3

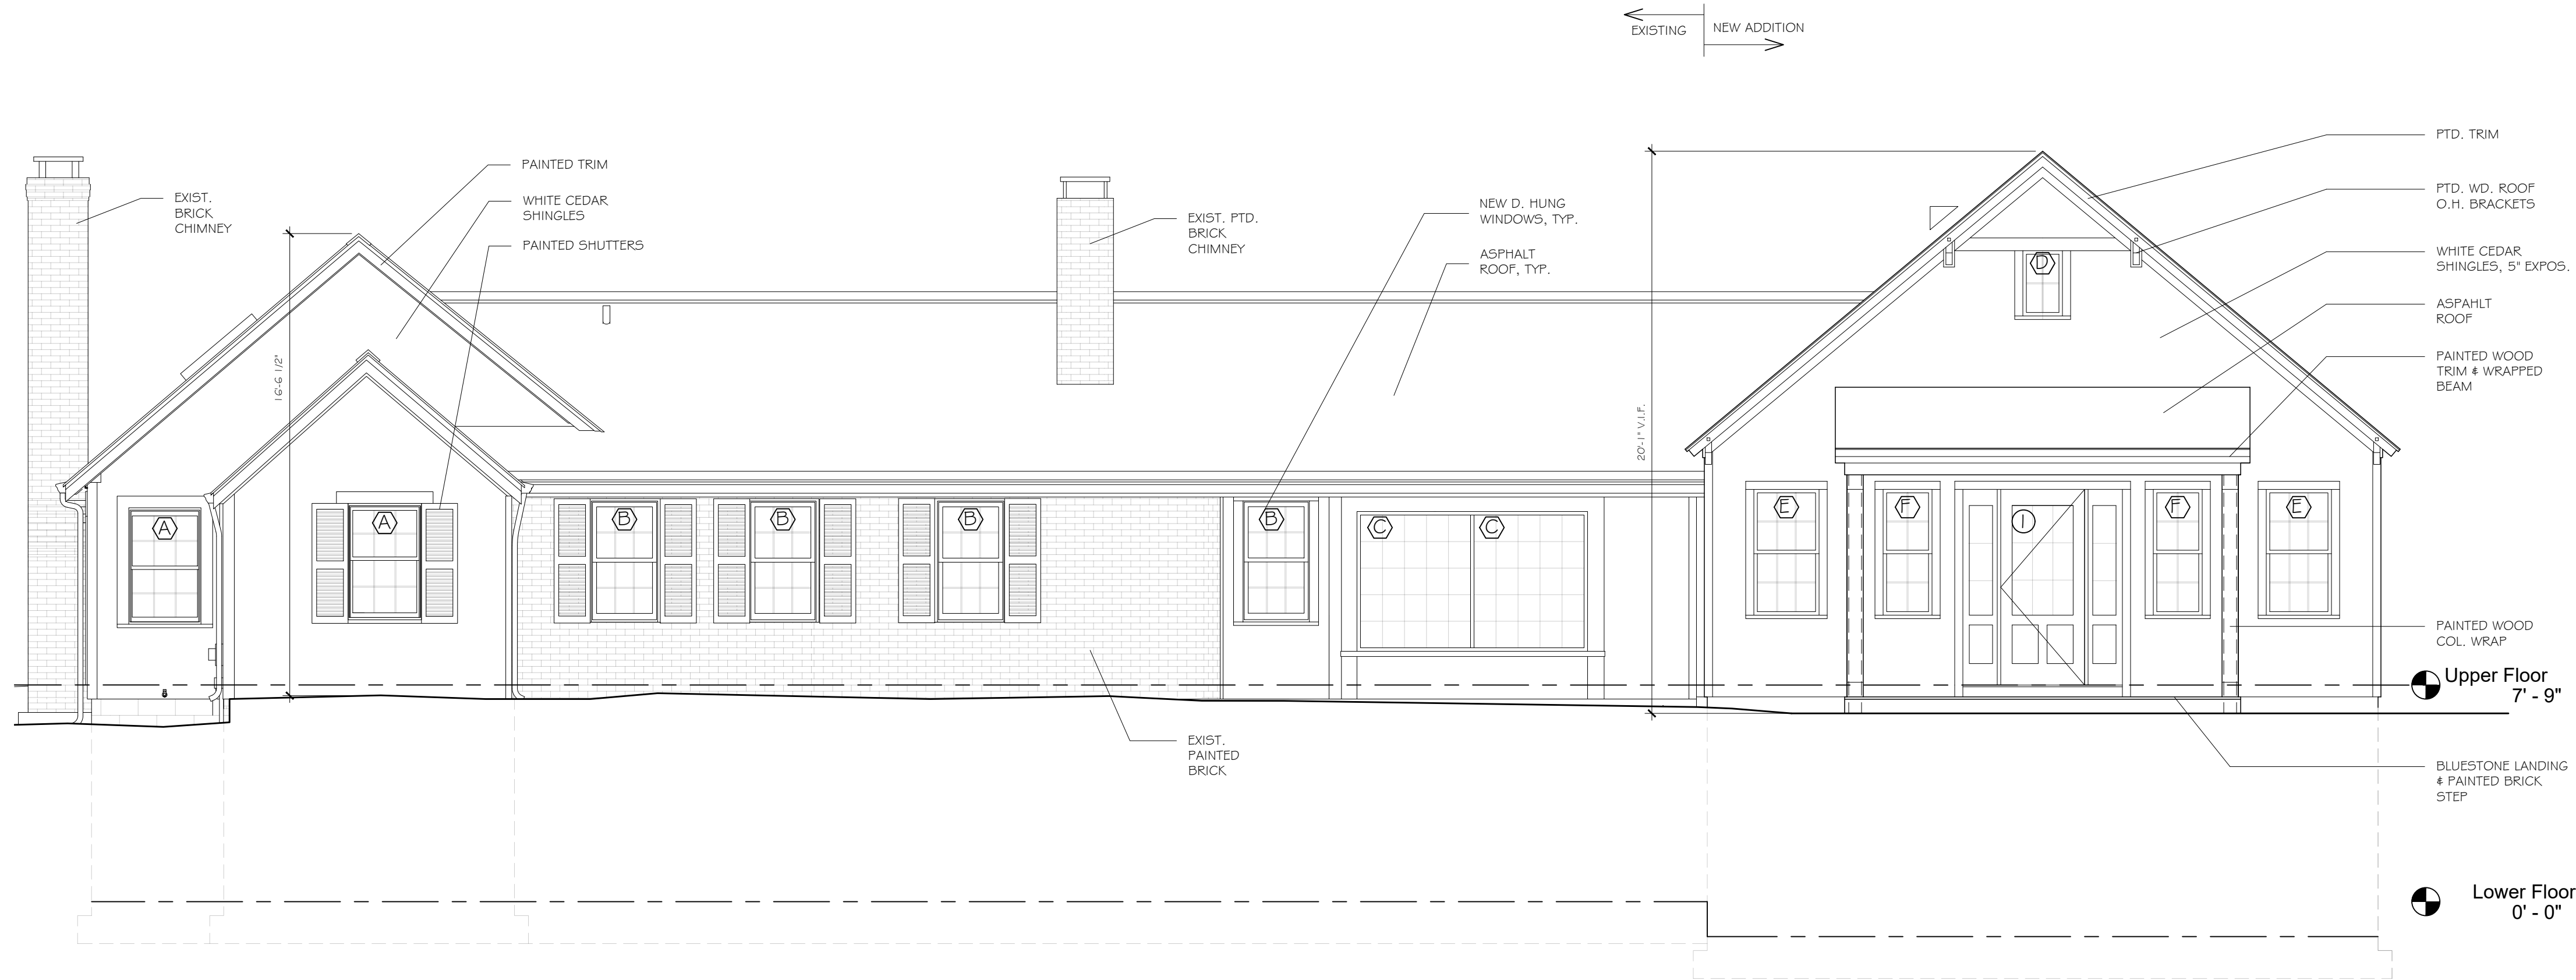

1 PROPOSED EAST ELEVATION
SCALE 1/4" = 1'-0"

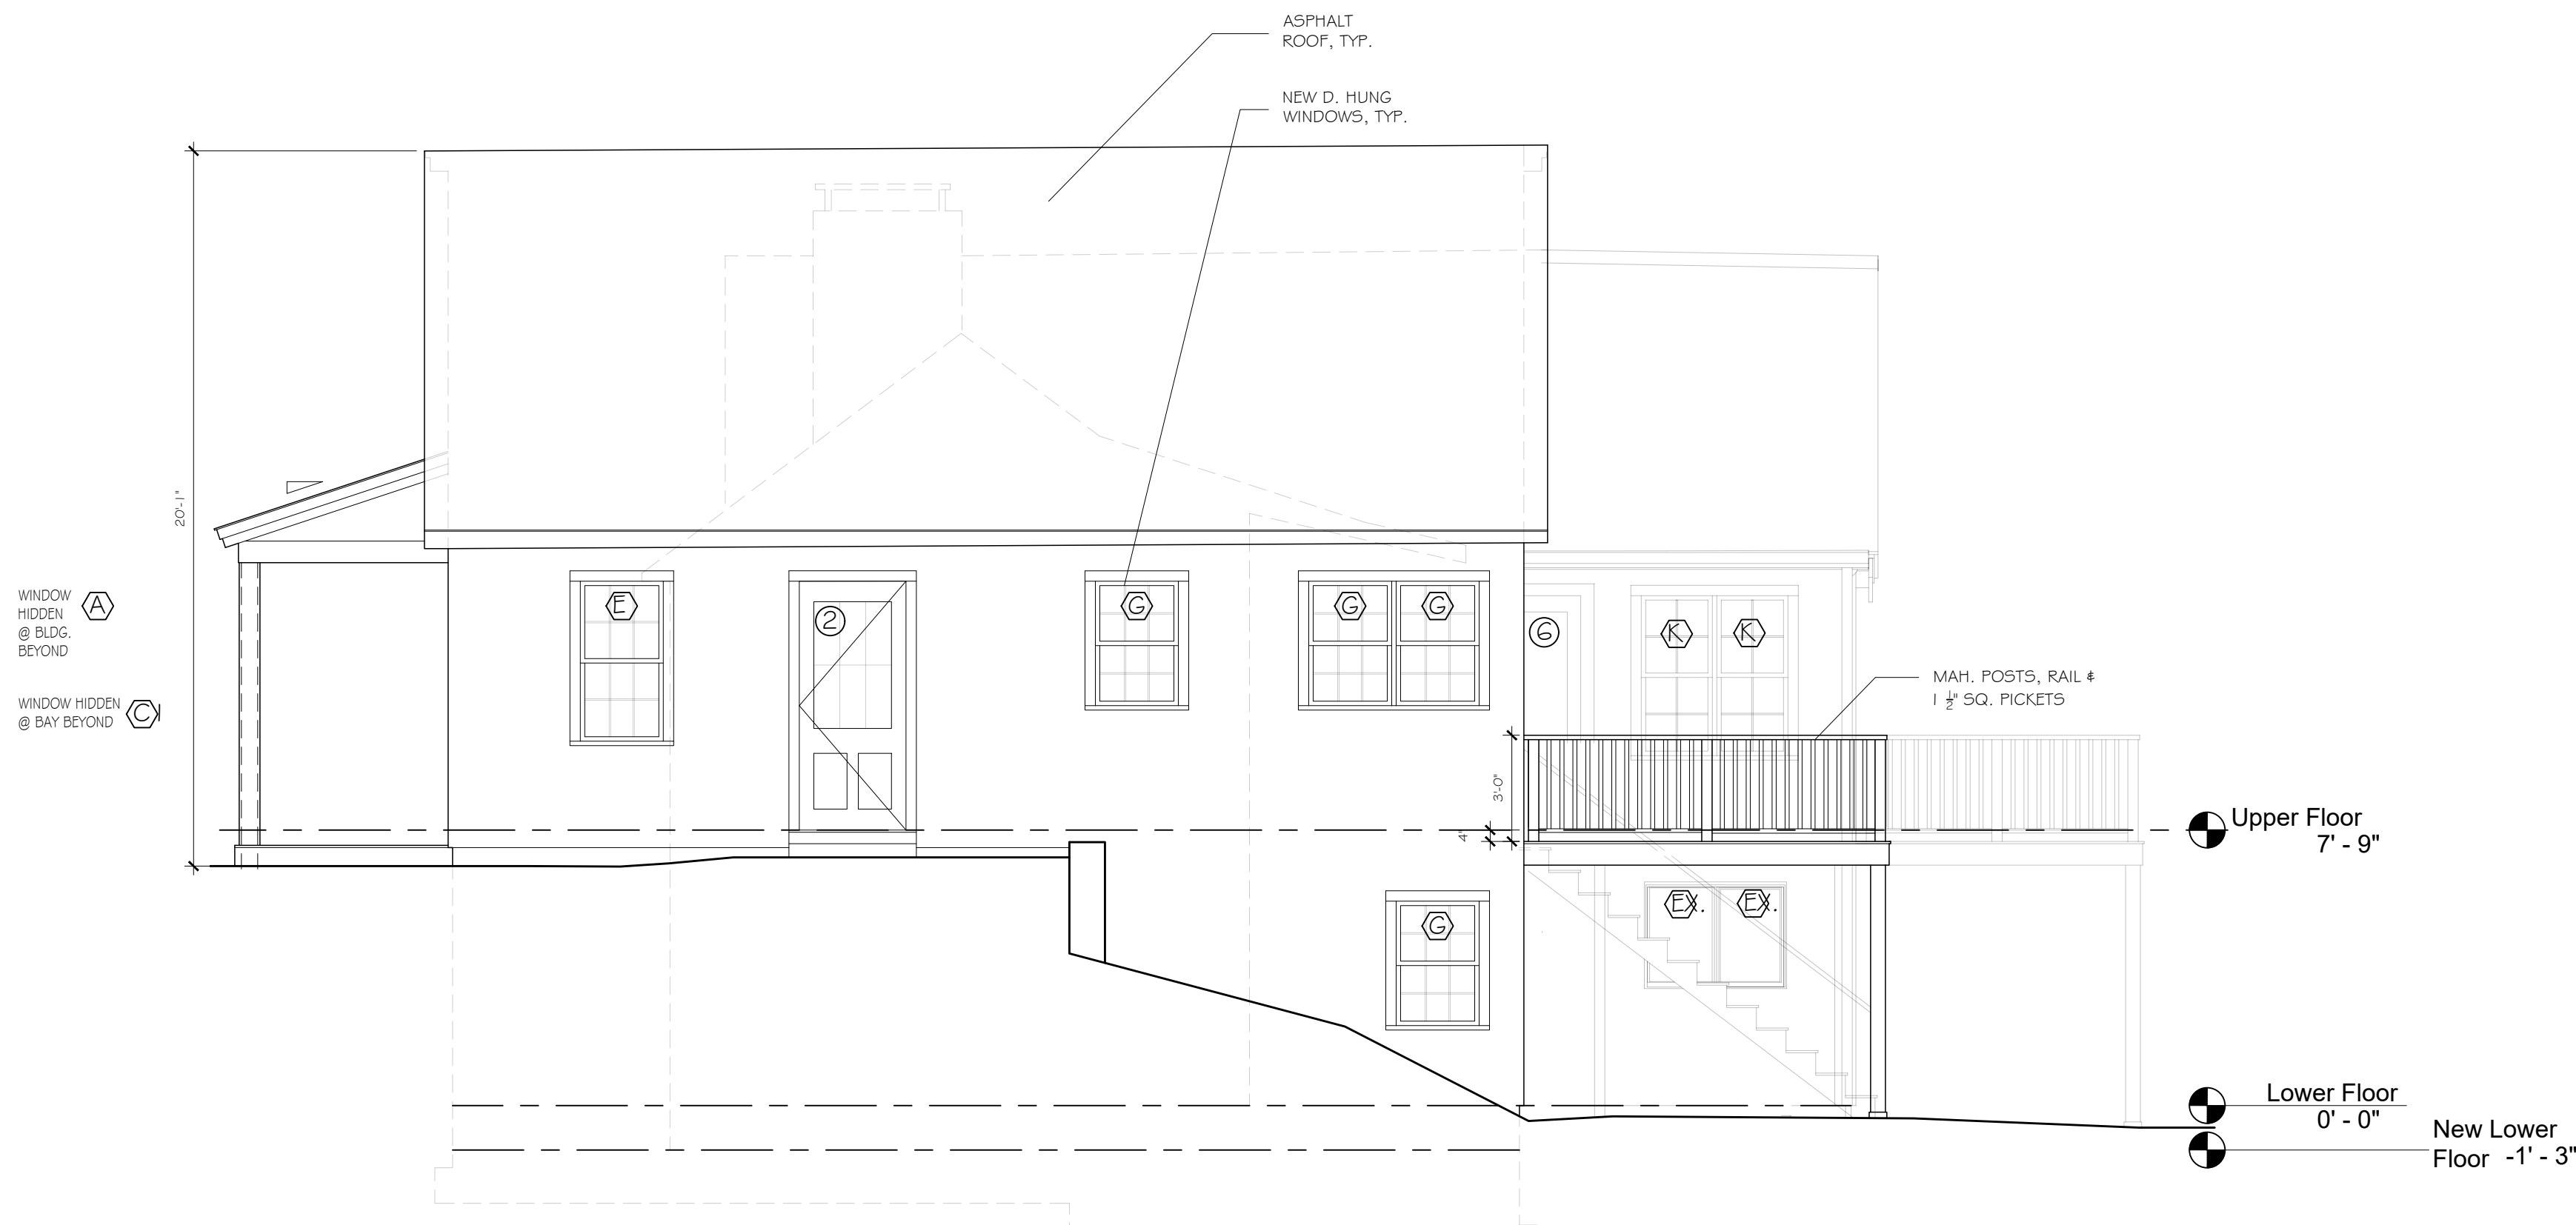

2 PROPOSED NORTH ELEVATION
SCALE 1/4" = 1'-0"