

DWG ISSUE:

SCHEM. DES. 1	2-4-26
SCHEM. DES. 1	2-9-26
SCHEM. DES. 2	2-14-26
DES. DEVELOP.	2-20-26
DD PRICING SET	3-4-26
DD REVISIONS	3-23-26
BULKHEAD	4-14-26
REVIEW SET	4-27-26
PERMIT SET	5-14-26
INTER. ELEV'S	5-27-26
REV'S # ELEV'S	6-14-26
ELECT. FIXT. #S	6-25-26
REV'S	7-17-26
REV'S	7-29-26
REV'S	8-10-26

Ivy Acres Residence & Garage
25 Plum Bush Point Rd.
West Tisbury, MA 02575

Title: SECOND FLOOR PLAN


Scale: 1/4" = 1'-0"

Date: 6-25-26

DWG Number

A2

SECOND FLOOR PLAN
SCALE 1/4" = 1'-0"

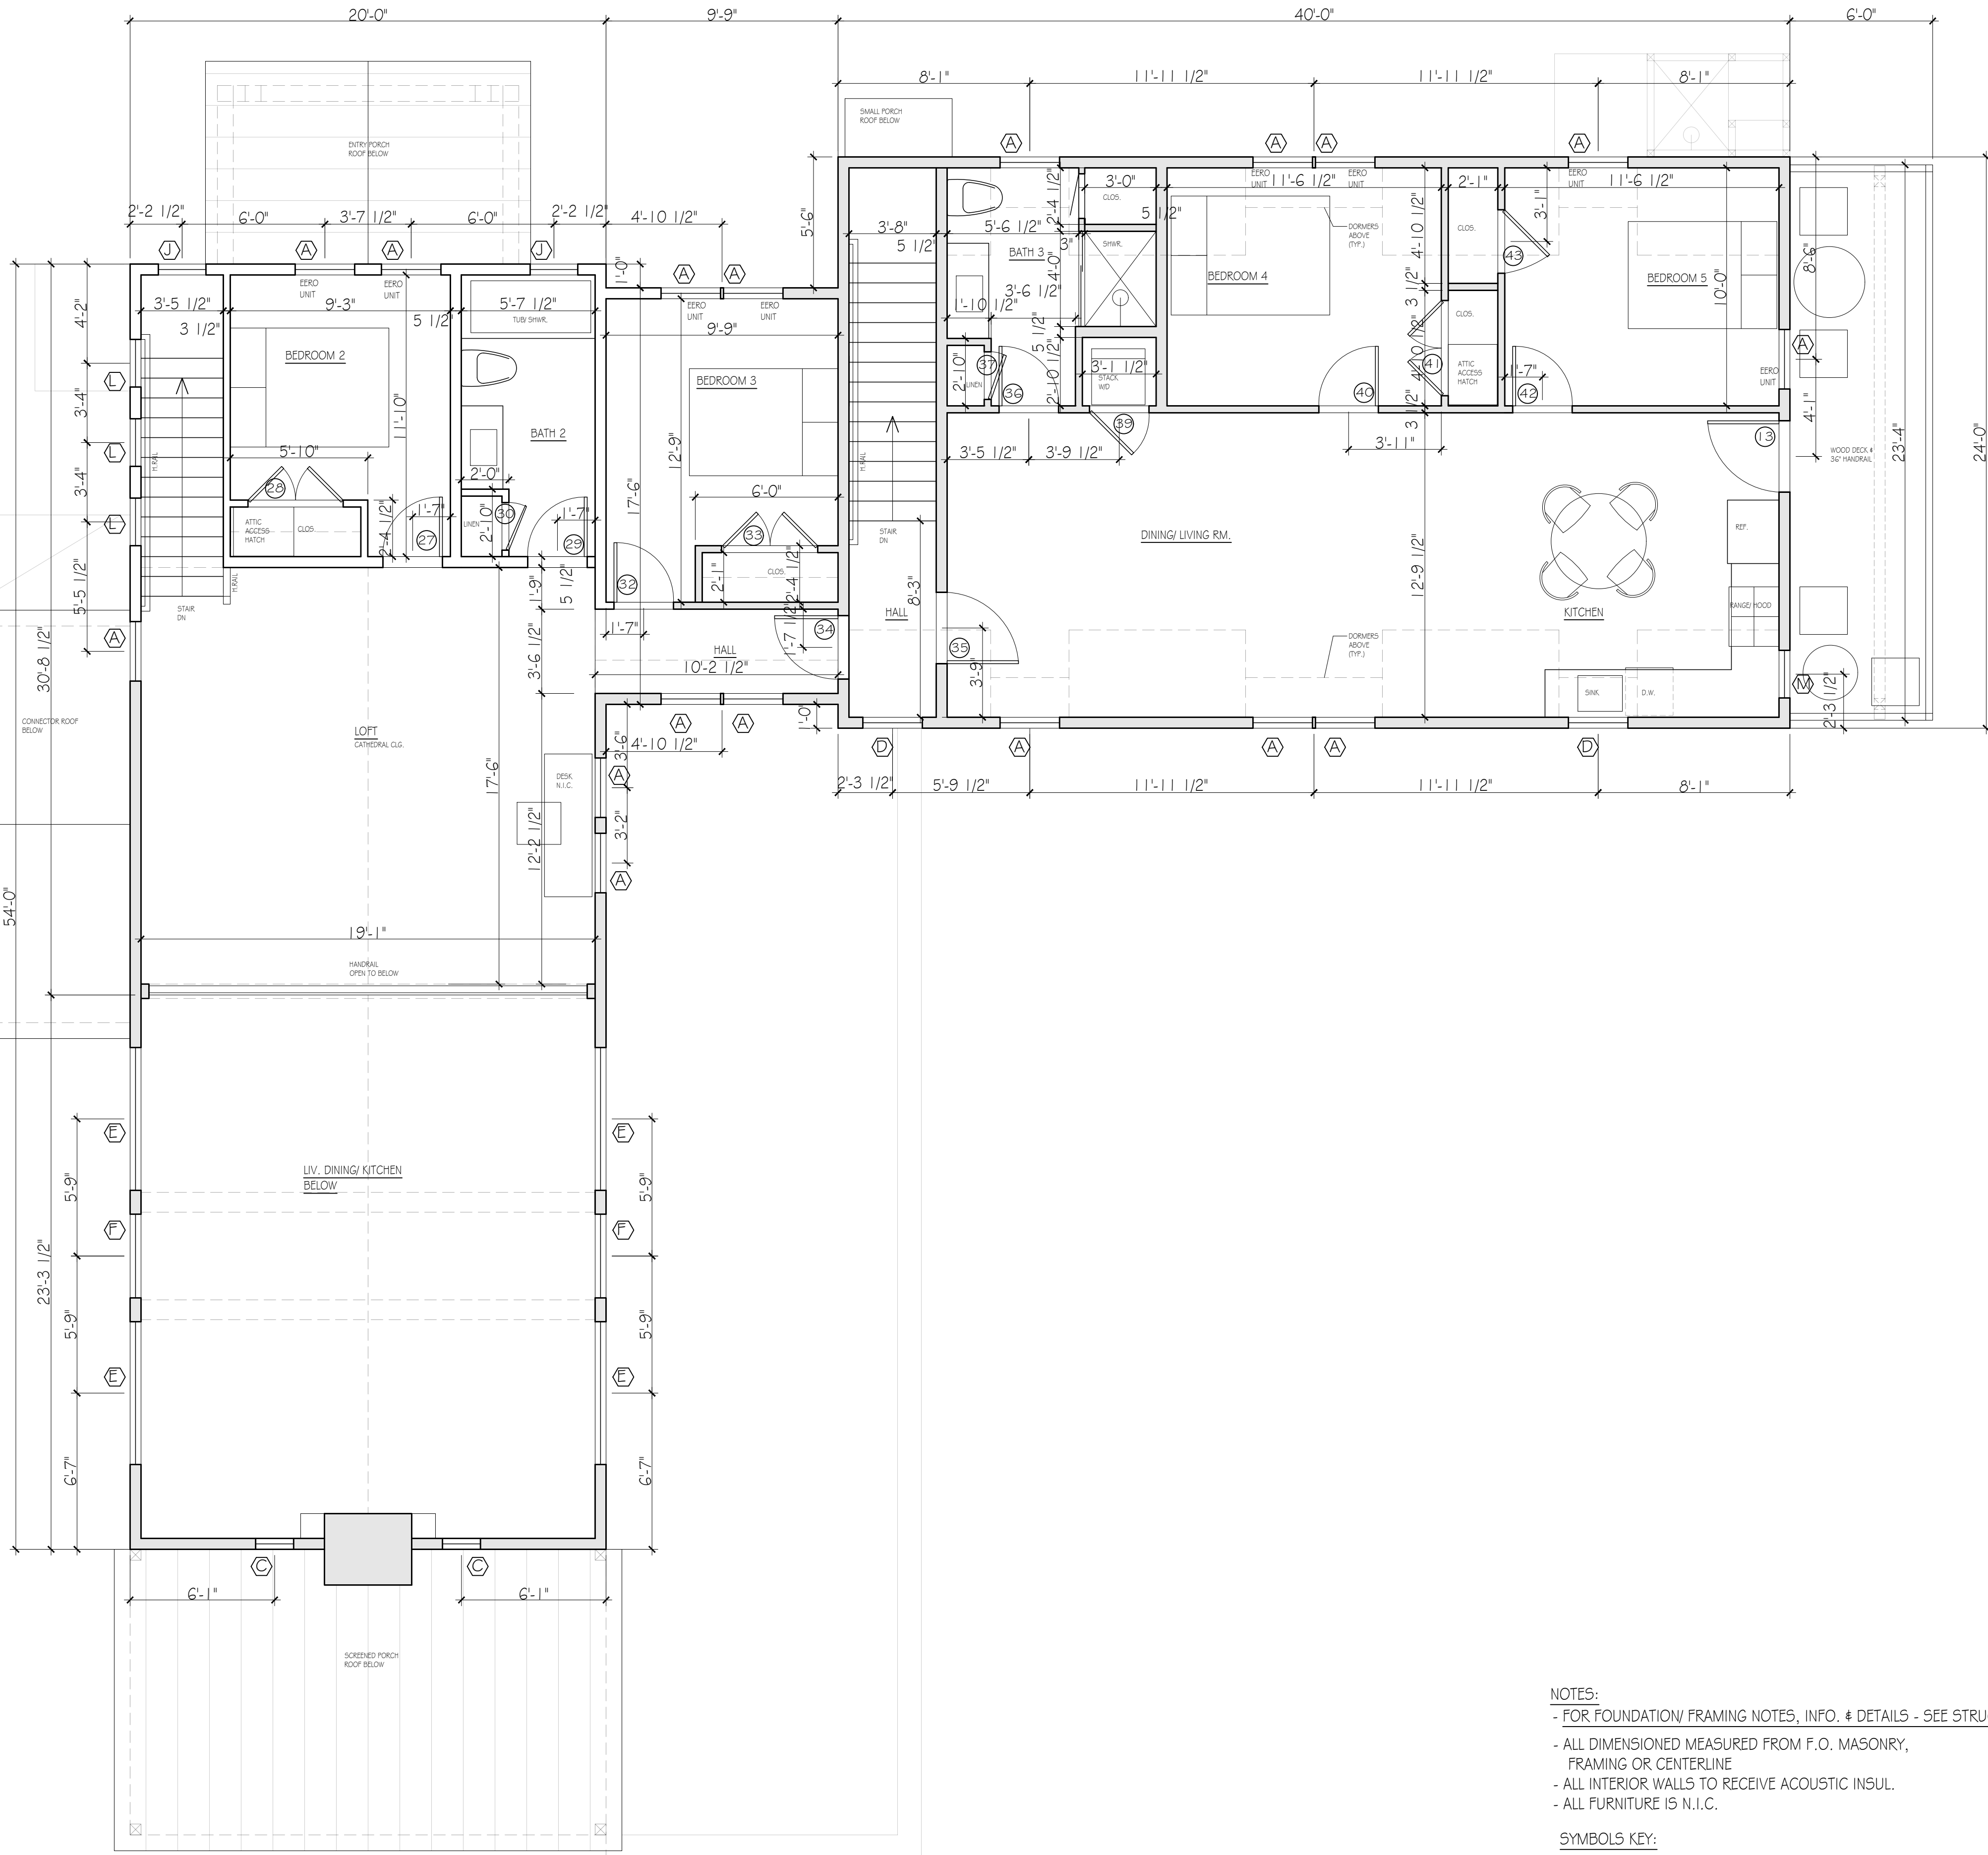

NOTES:
- FOR FOUNDATION/ FRAMING NOTES, INFO. & DETAILS - SEE STRUCT.
- ALL DIMENSIONED MEASURED FROM F.O. MASONRY, FRAMING OR CENTERLINE
- ALL INTERIOR WALLS TO RECEIVE ACOUSTIC INSUL.
- ALL FURNITURE IS N.I.C.

SYMBOLS KEY:
A - WINDOWS
D - DOORS