




1 SOUTH ELEVATION  
SCALE 1/4" = 1'-0"



2 EAST ELEVATION  
SCALE 1/4" = 1'-0"

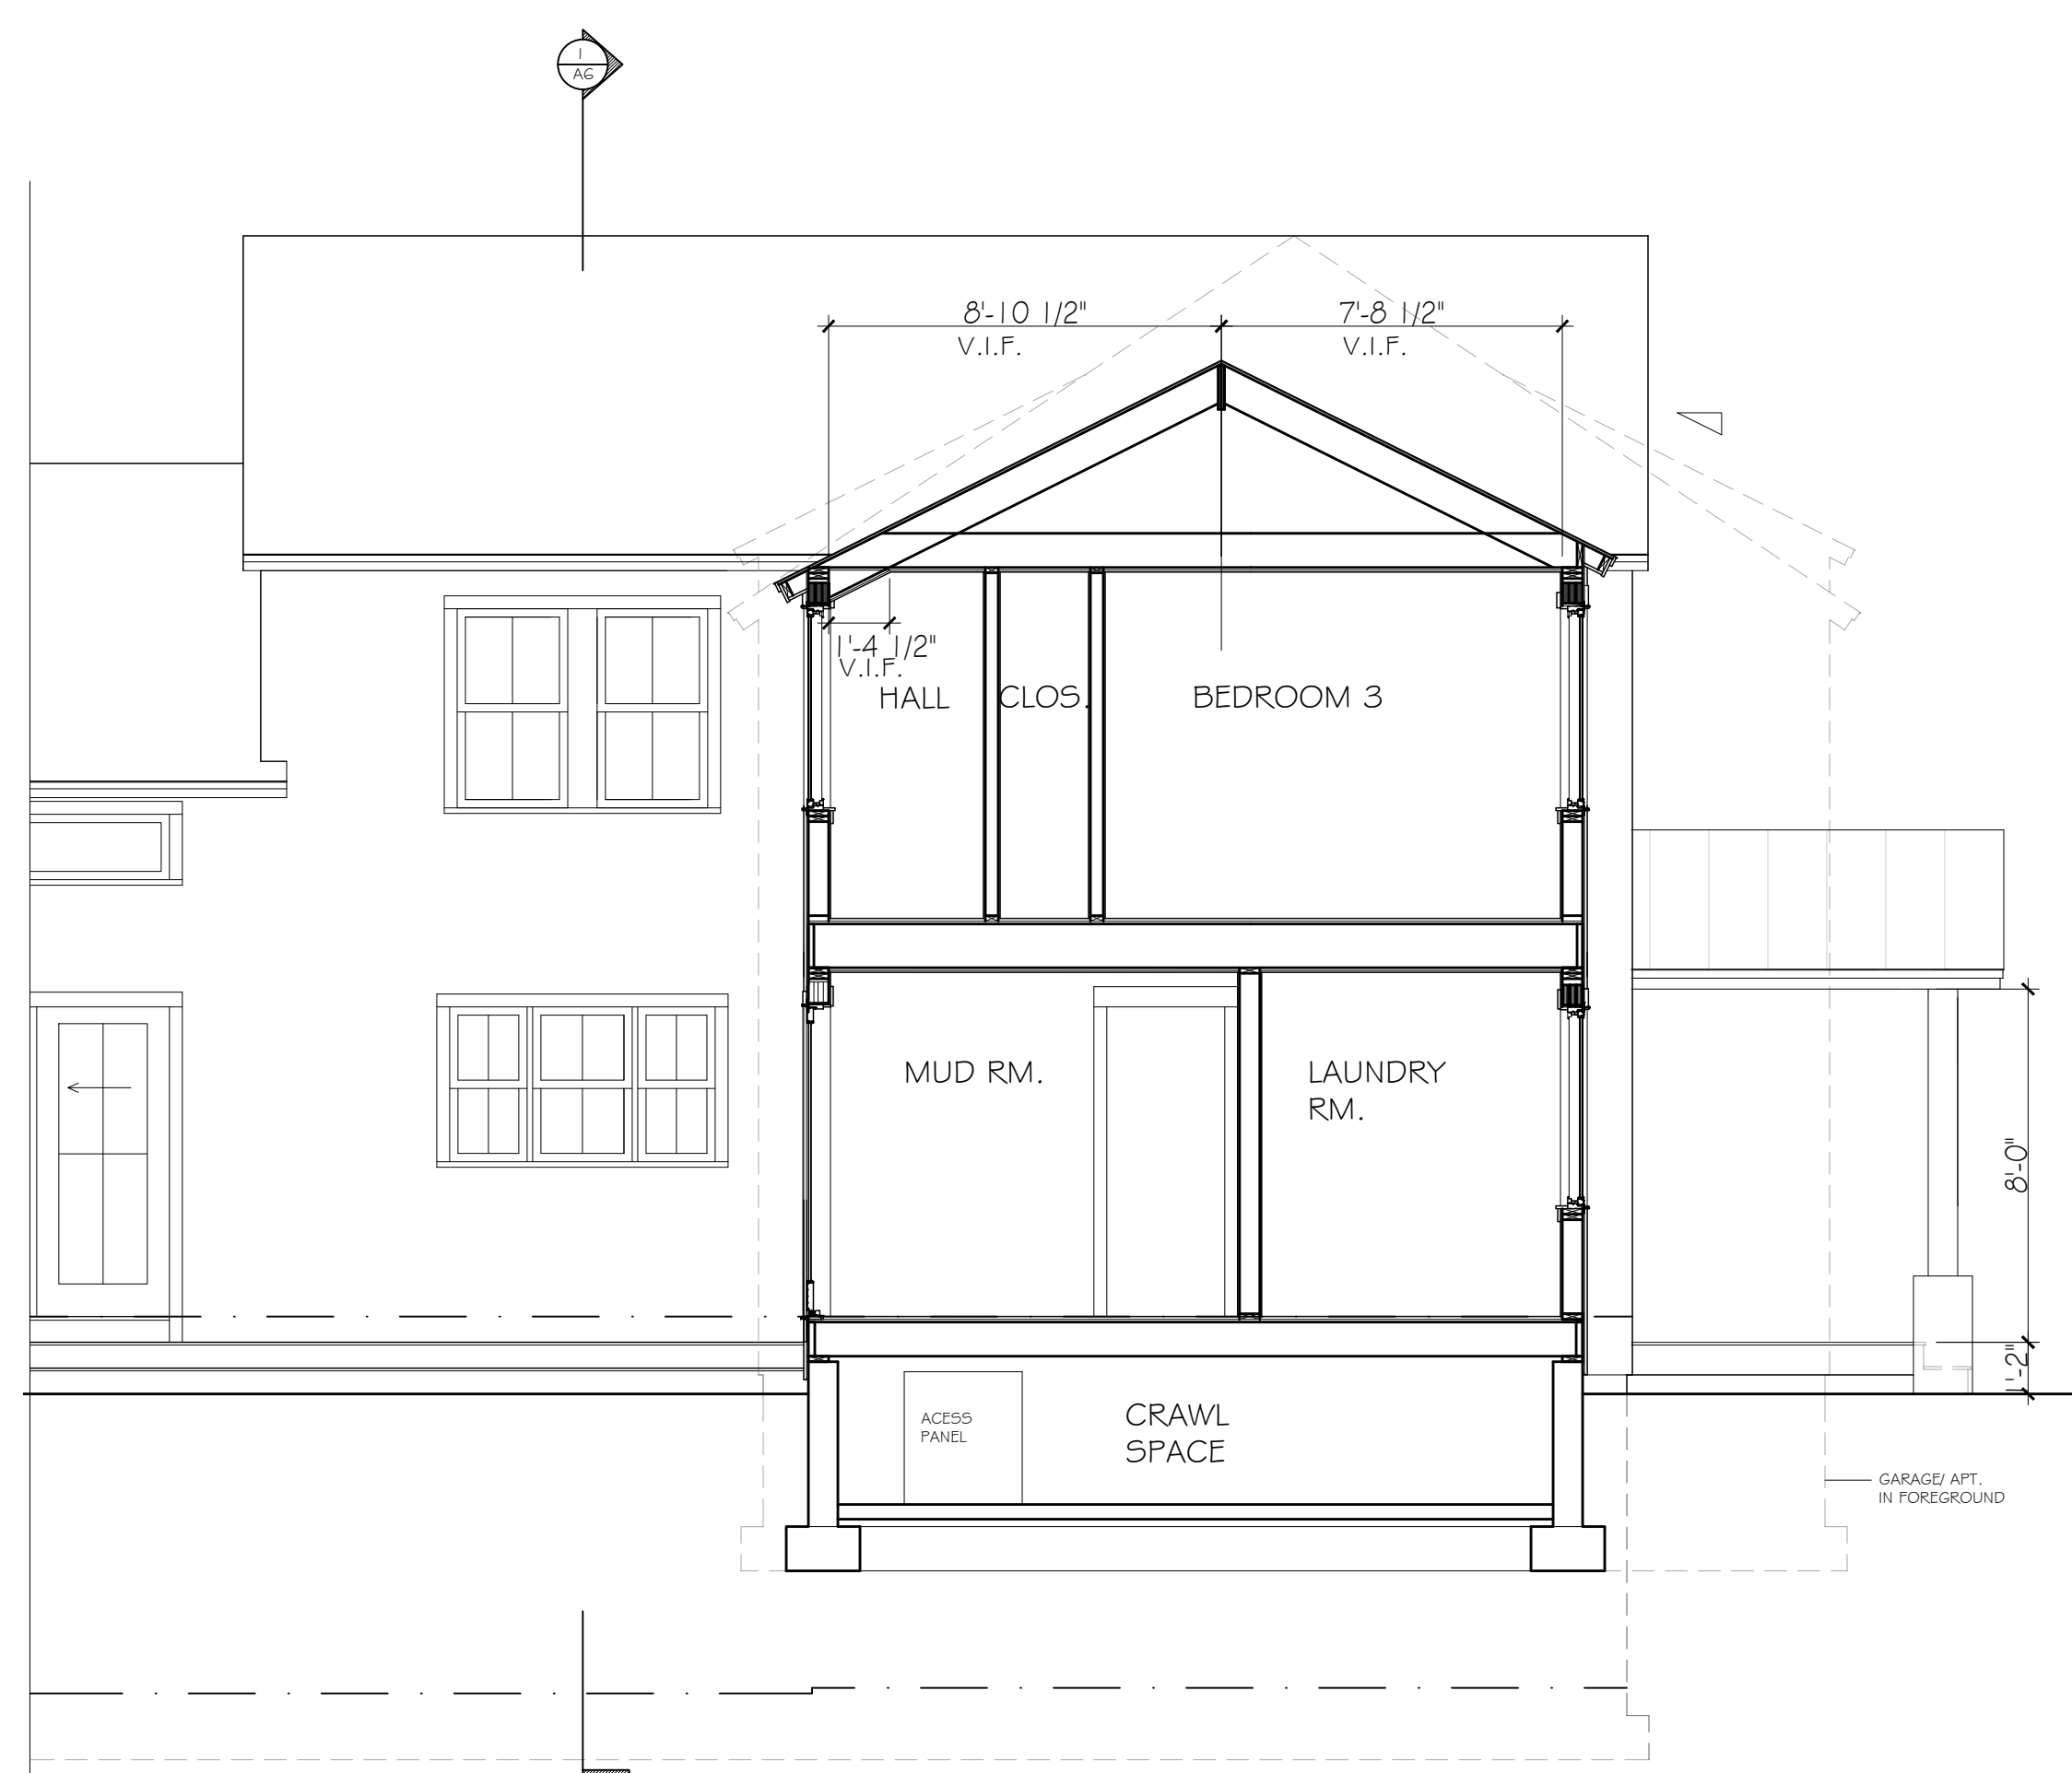

3 GARAGE CONNECTOR SECTION/ PARTIAL EAST ELEVATION  
SCALE 1/4" = 1'-0"

- SYMBOLS KEY:
- (A) - WINDOWS
  - (1) - DOORS

NOTES:  
- FOR FOUNDATION/ FRAMING NOTES, INFO. & DETAILS - SEE STRUCT.  
- ALL DIMENSIONED MEASURED FROM F.O. MASONRY, FRAMING OR CENTERLINE  
- ALL INTERIOR WALLS TO RECEIVE ACOUSTIC INSUL.  
- ALL FURNITURE IS N.I.C.

| DWG                     | ISSUE:  |
|-------------------------|---------|
| SCHEM. DES. 1           | 2-4-26  |
| SCHEM. DES. 1           | 2-9-26  |
| SCHEM. DES. 2           | 2-14-26 |
| DES. DEVELOP.           | 2-20-26 |
| DD PRICING SET          | 3-4-26  |
| KITCHEN REV.            | 3-23-26 |
| DD REVISIONS            | 4-14-26 |
| BULKHEAD                | 4-27-26 |
| REVIEW SET              | 5-14-26 |
| PERMIT SET              | 5-27-26 |
| INTER. ELEV. REV. & IES | 6-14-26 |
|                         | 6-25-26 |

Ivy Acres Residence & Garage  
25 Plum Bush Point Rd.  
West Tisbury, MA 02575

|                                   |                     |
|-----------------------------------|---------------------|
| Title: ELEVATIONS & BLDG. SECTION | Scale: 1/4" = 1'-0" |
|                                   | Date: 6-25-26       |
| DWG                               | Number              |
|                                   | A4                  |