




1 NORTH ELEVATION  
SCALE 1/4" = 1'-0"



2 WEST ELEVATION  
SCALE 1/4" = 1'-0"

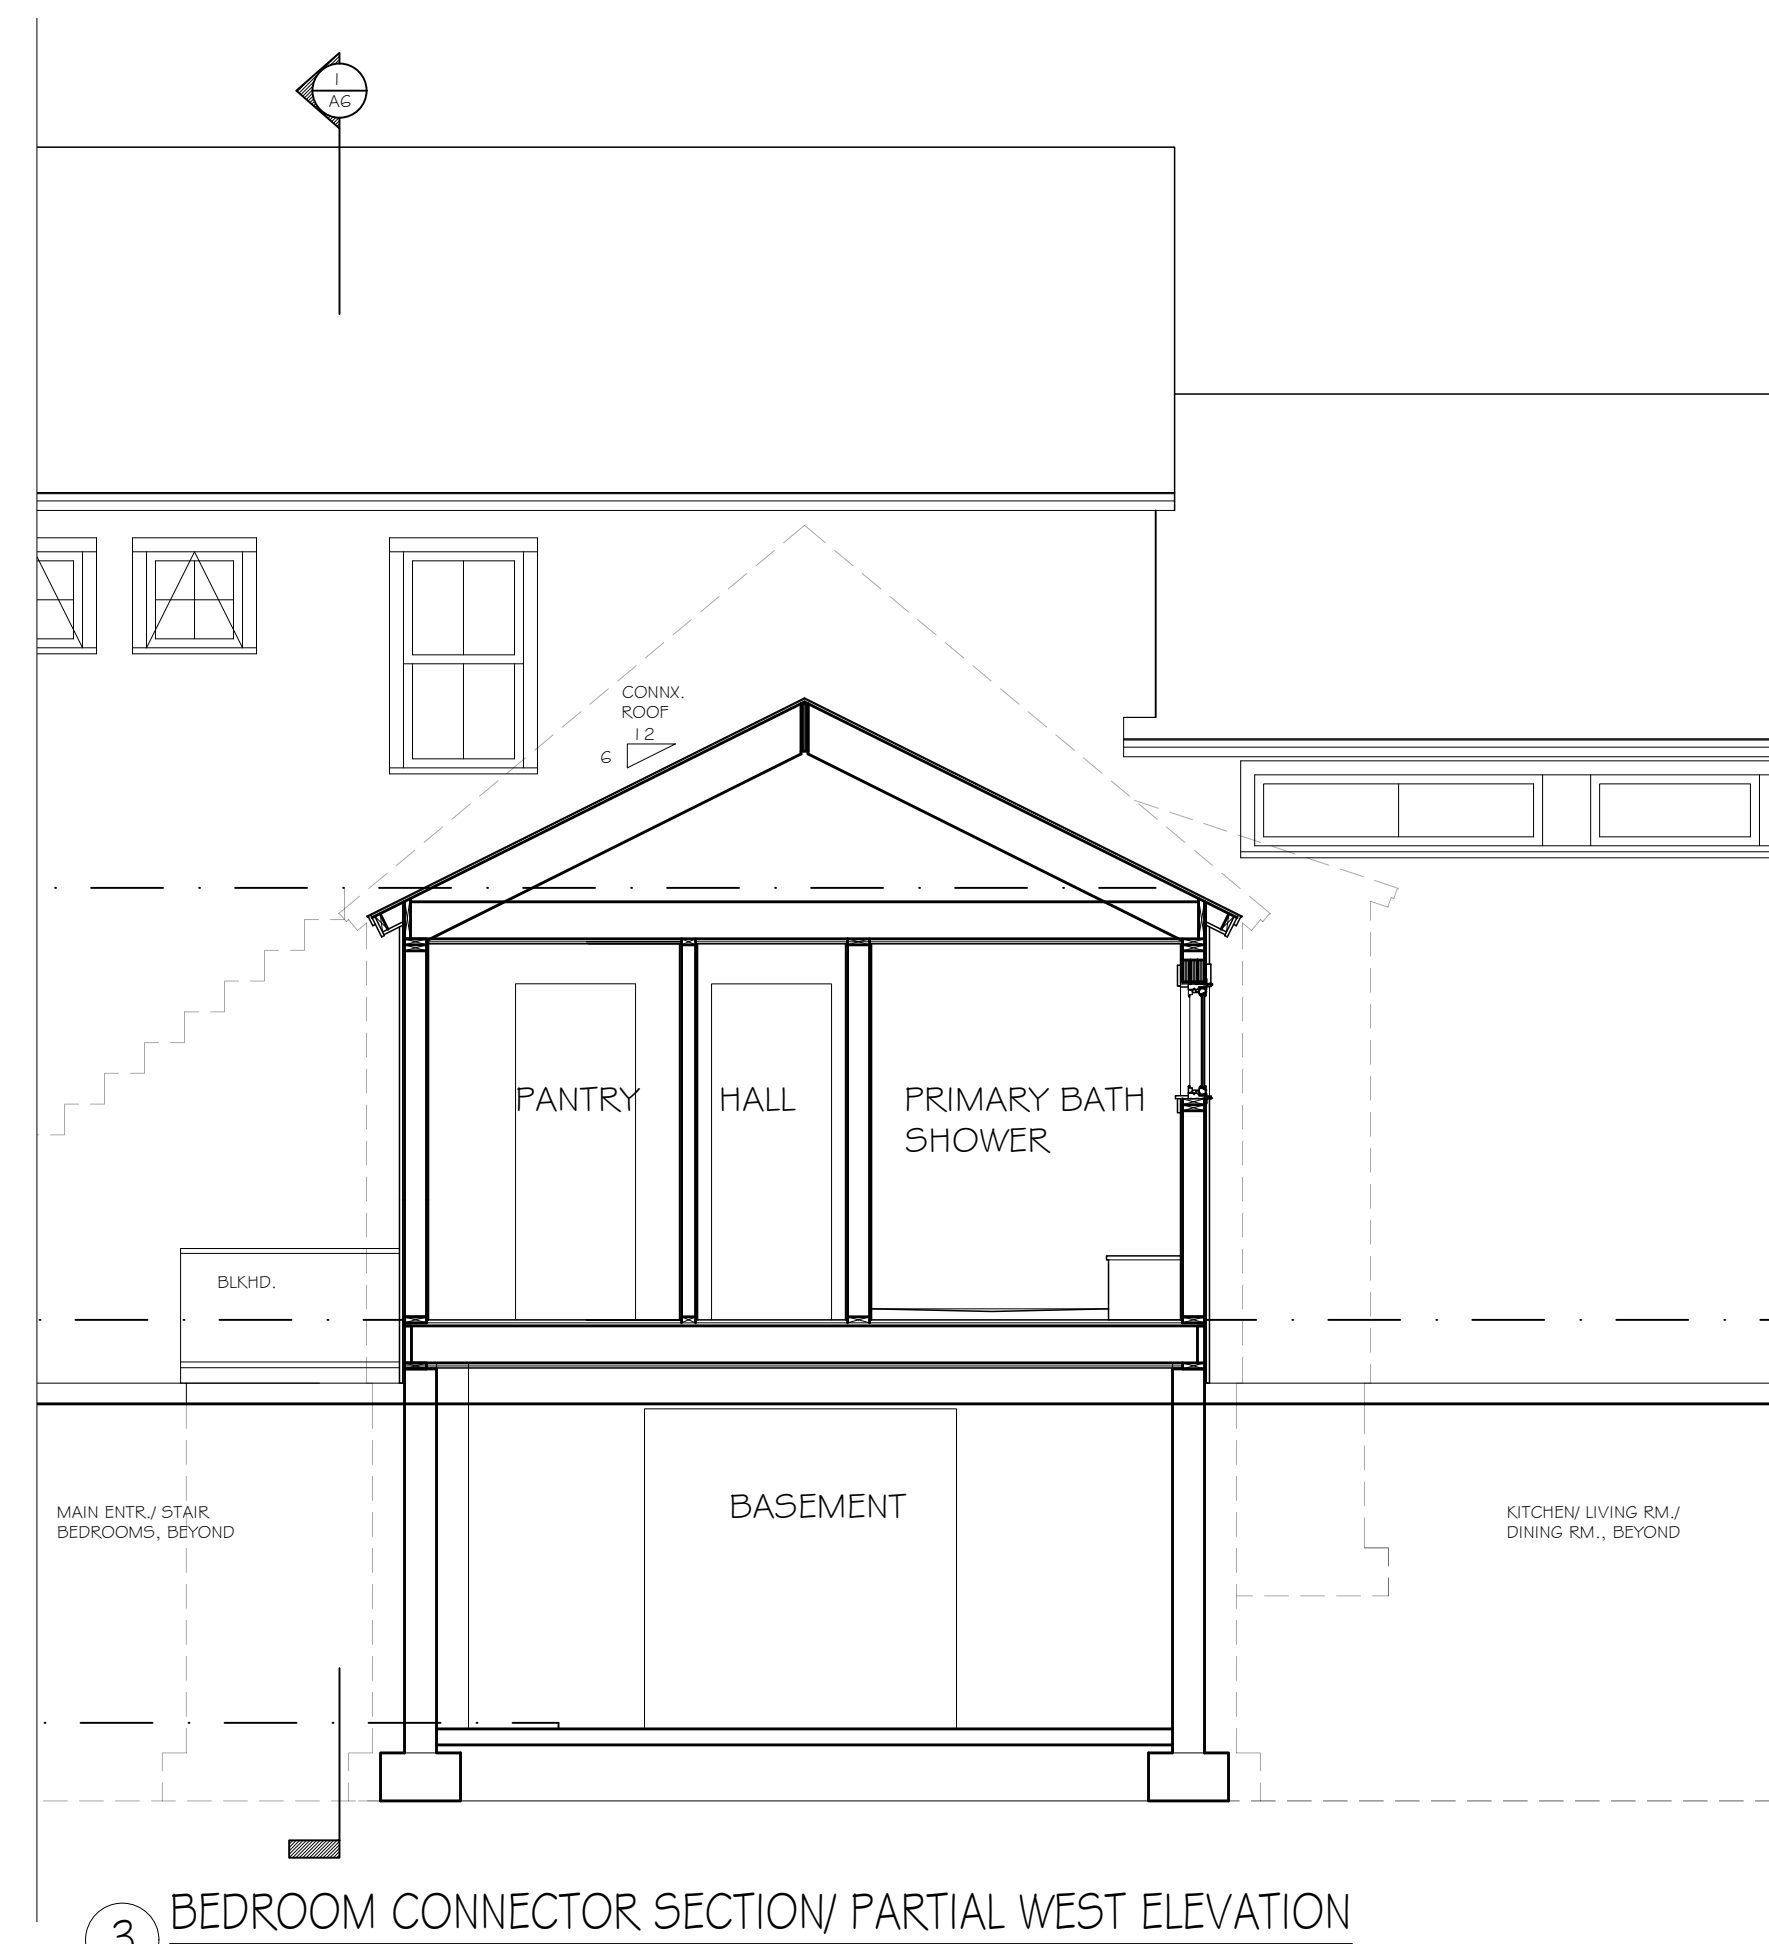

3 BEDROOM CONNECTOR SECTION/ PARTIAL WEST ELEVATION  
SCALE 1/4" = 1'-0"

SYMBOLS KEY:  
A - WINDOWS  
1 - DOORS

NOTES:  
- FOR FOUNDATION/ FRAMING NOTES, INFO, & DETAILS - SEE STRUCT.  
- ALL DIMENSIONED MEASURED FROM F.O. MASONRY, FRAMING OR CENTERLINE.  
- ALL INTERIOR WALLS TO RECEIVE ACOUSTIC INSUL.  
- ALL FURNITURE IS N.I.C.