


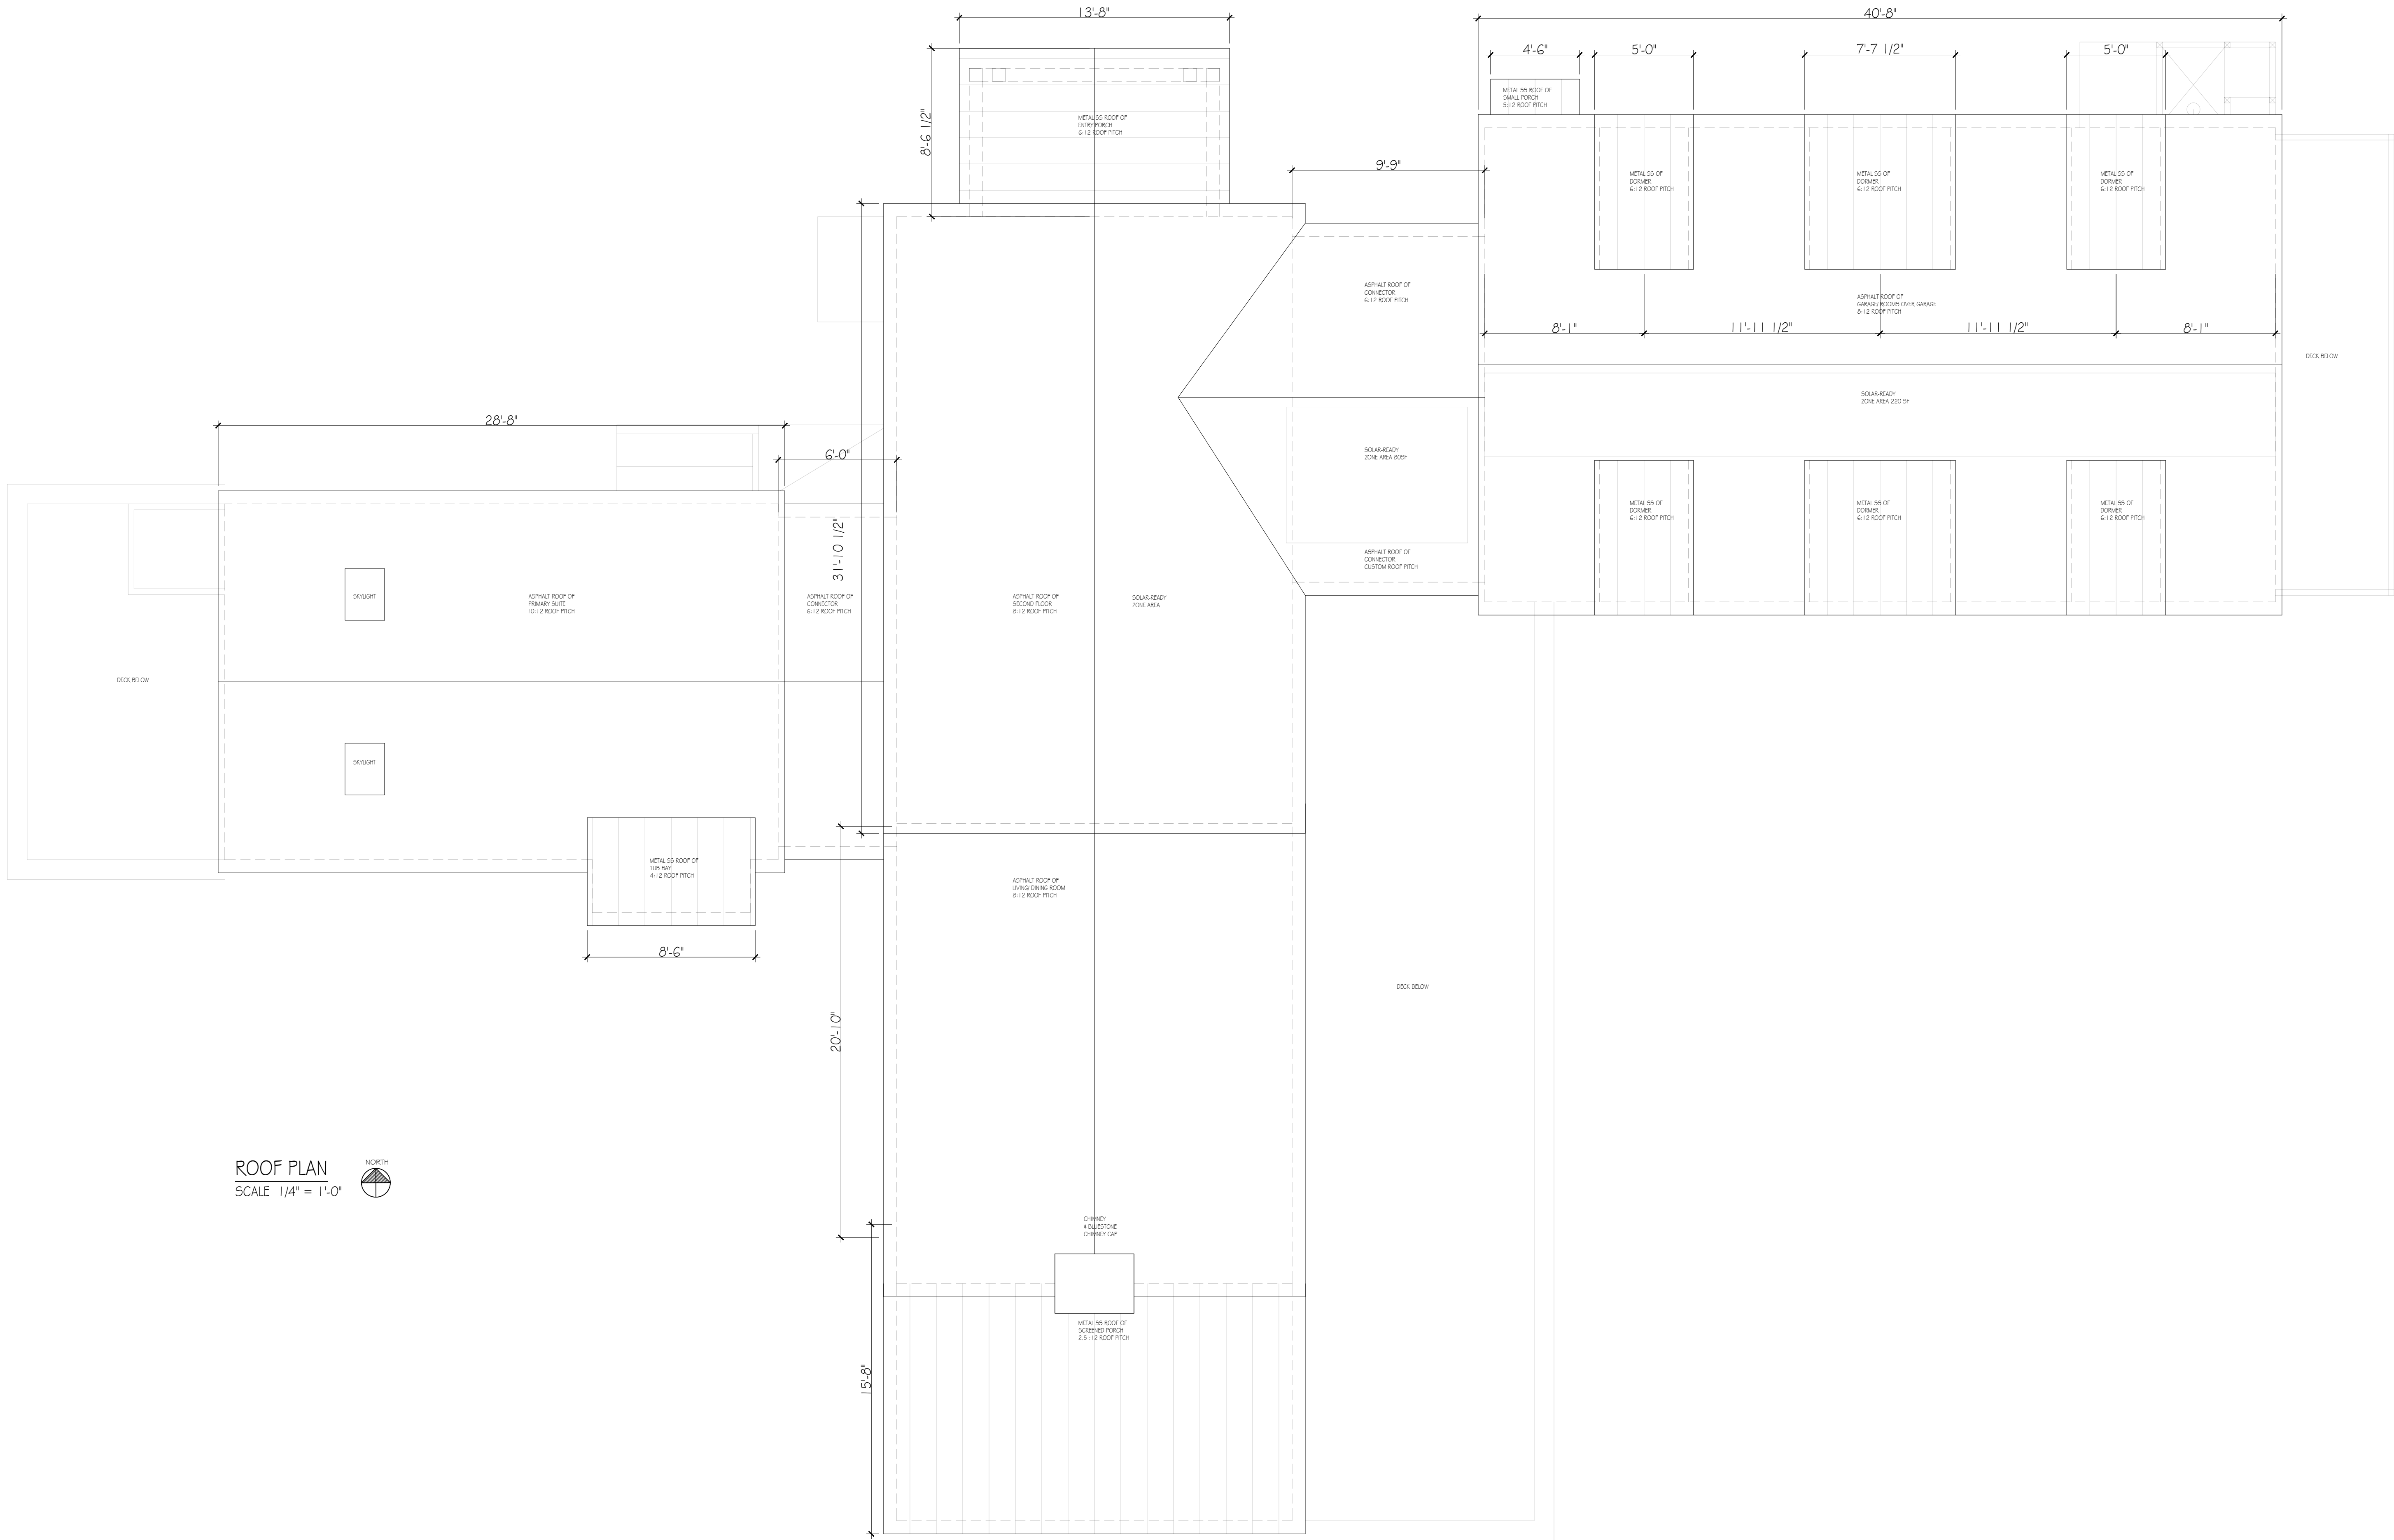

ROOF PLAN
SCALE 1/4" = 1'-0"



NOTES:
- ALL DIMENSIONS MEASURED FROM F.O. ROOF EDGE, FRAMING OR CENTERLINE
- ALL EAVES TO RECEIVE GREY ALUMINUM GUTTERS AND DOWNSPOUTS - TIED INTO FOUND. DRAIN.

DWG ISSUE:

SCHEM. DES. 1	2-4-26
SCHEM. DES. 1	2-9-26
SCHEM. DES. 2	2-14-26
DES. DEVELOP.	2-20-26
DD PRICING SET	3-4-26
KITCHEN REV.	3-23-26
DD REVISIONS	4-14-26
BULKHEAD	4-27-26
REVIEW SET	5-14-26
PERMIT SET	5-27-26
INTER. ELEV's	6-14-26
REV's & E's	6-25-26
ELECT. FIXT. #s	7-17-26
REV's	7-29-26
REV's	8-10-26

Ivy Acres Residence & Garage
25 Plum Bush Point Rd.
West Tisbury, MA 02575

Title: ROOF PLAN
Date: 6-25-26

DWG Number

A7