
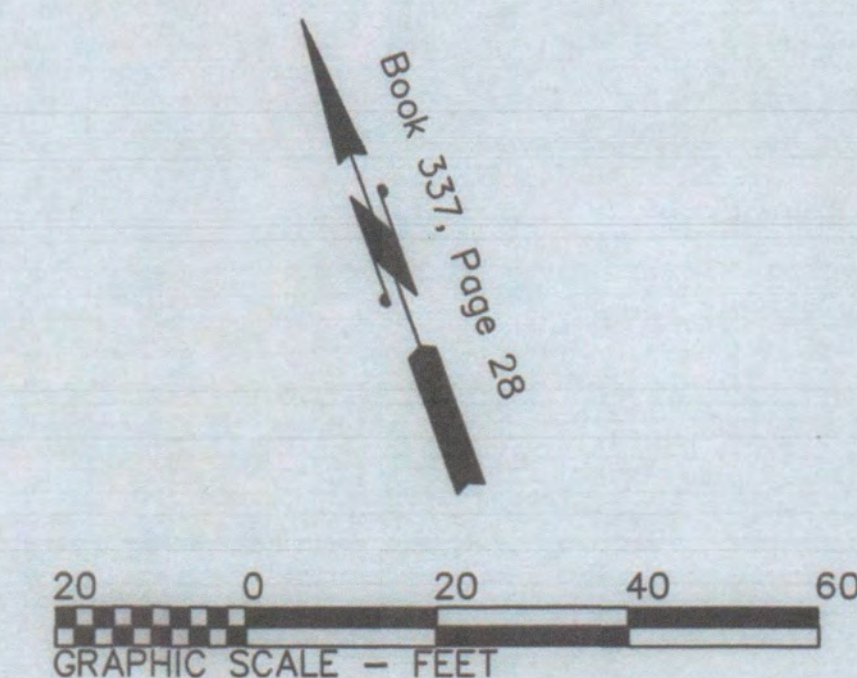
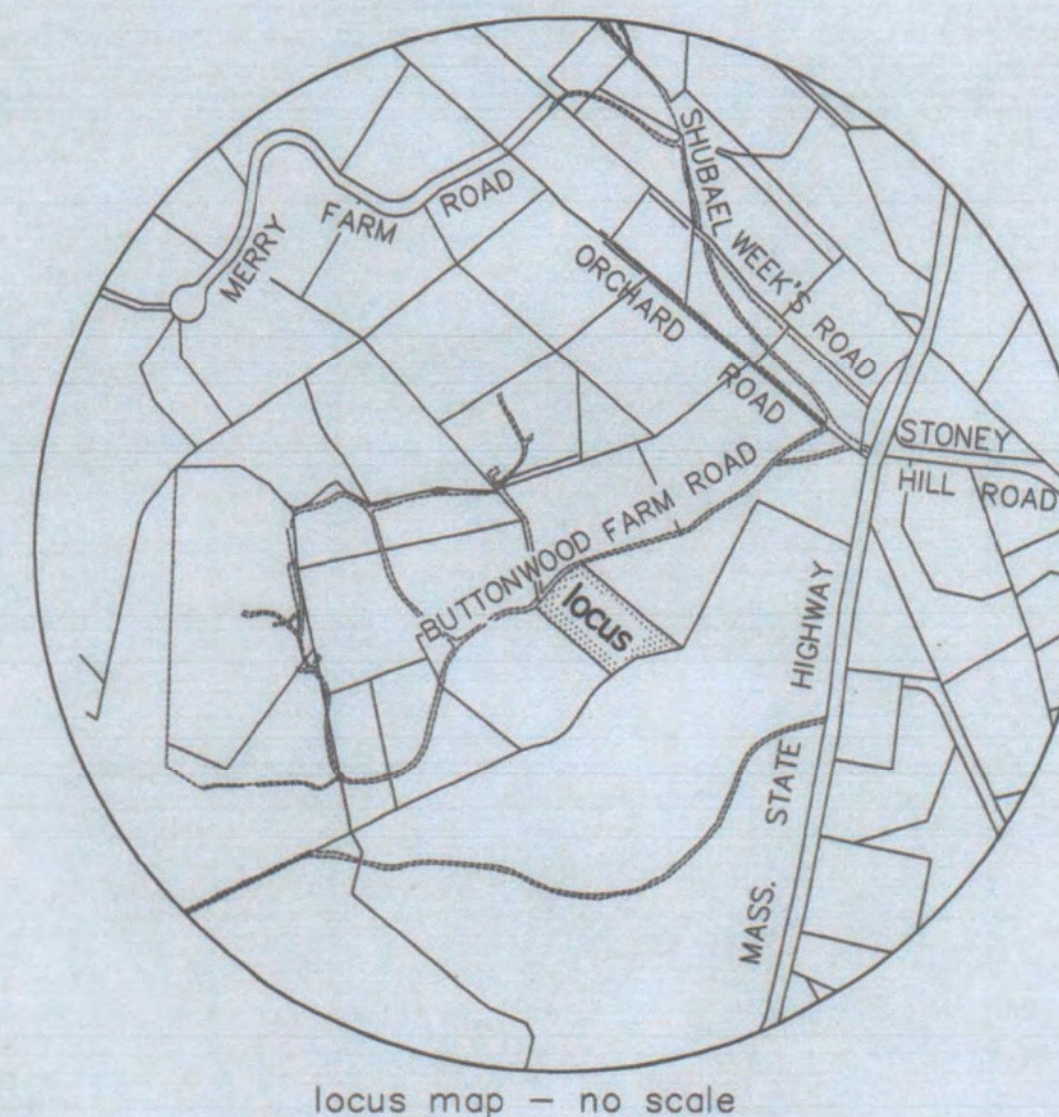


K.F. & Vanbelle J.
Leuchtenmacher
Assr. Pcl. 8-13
31 Buttonwood Farm Road

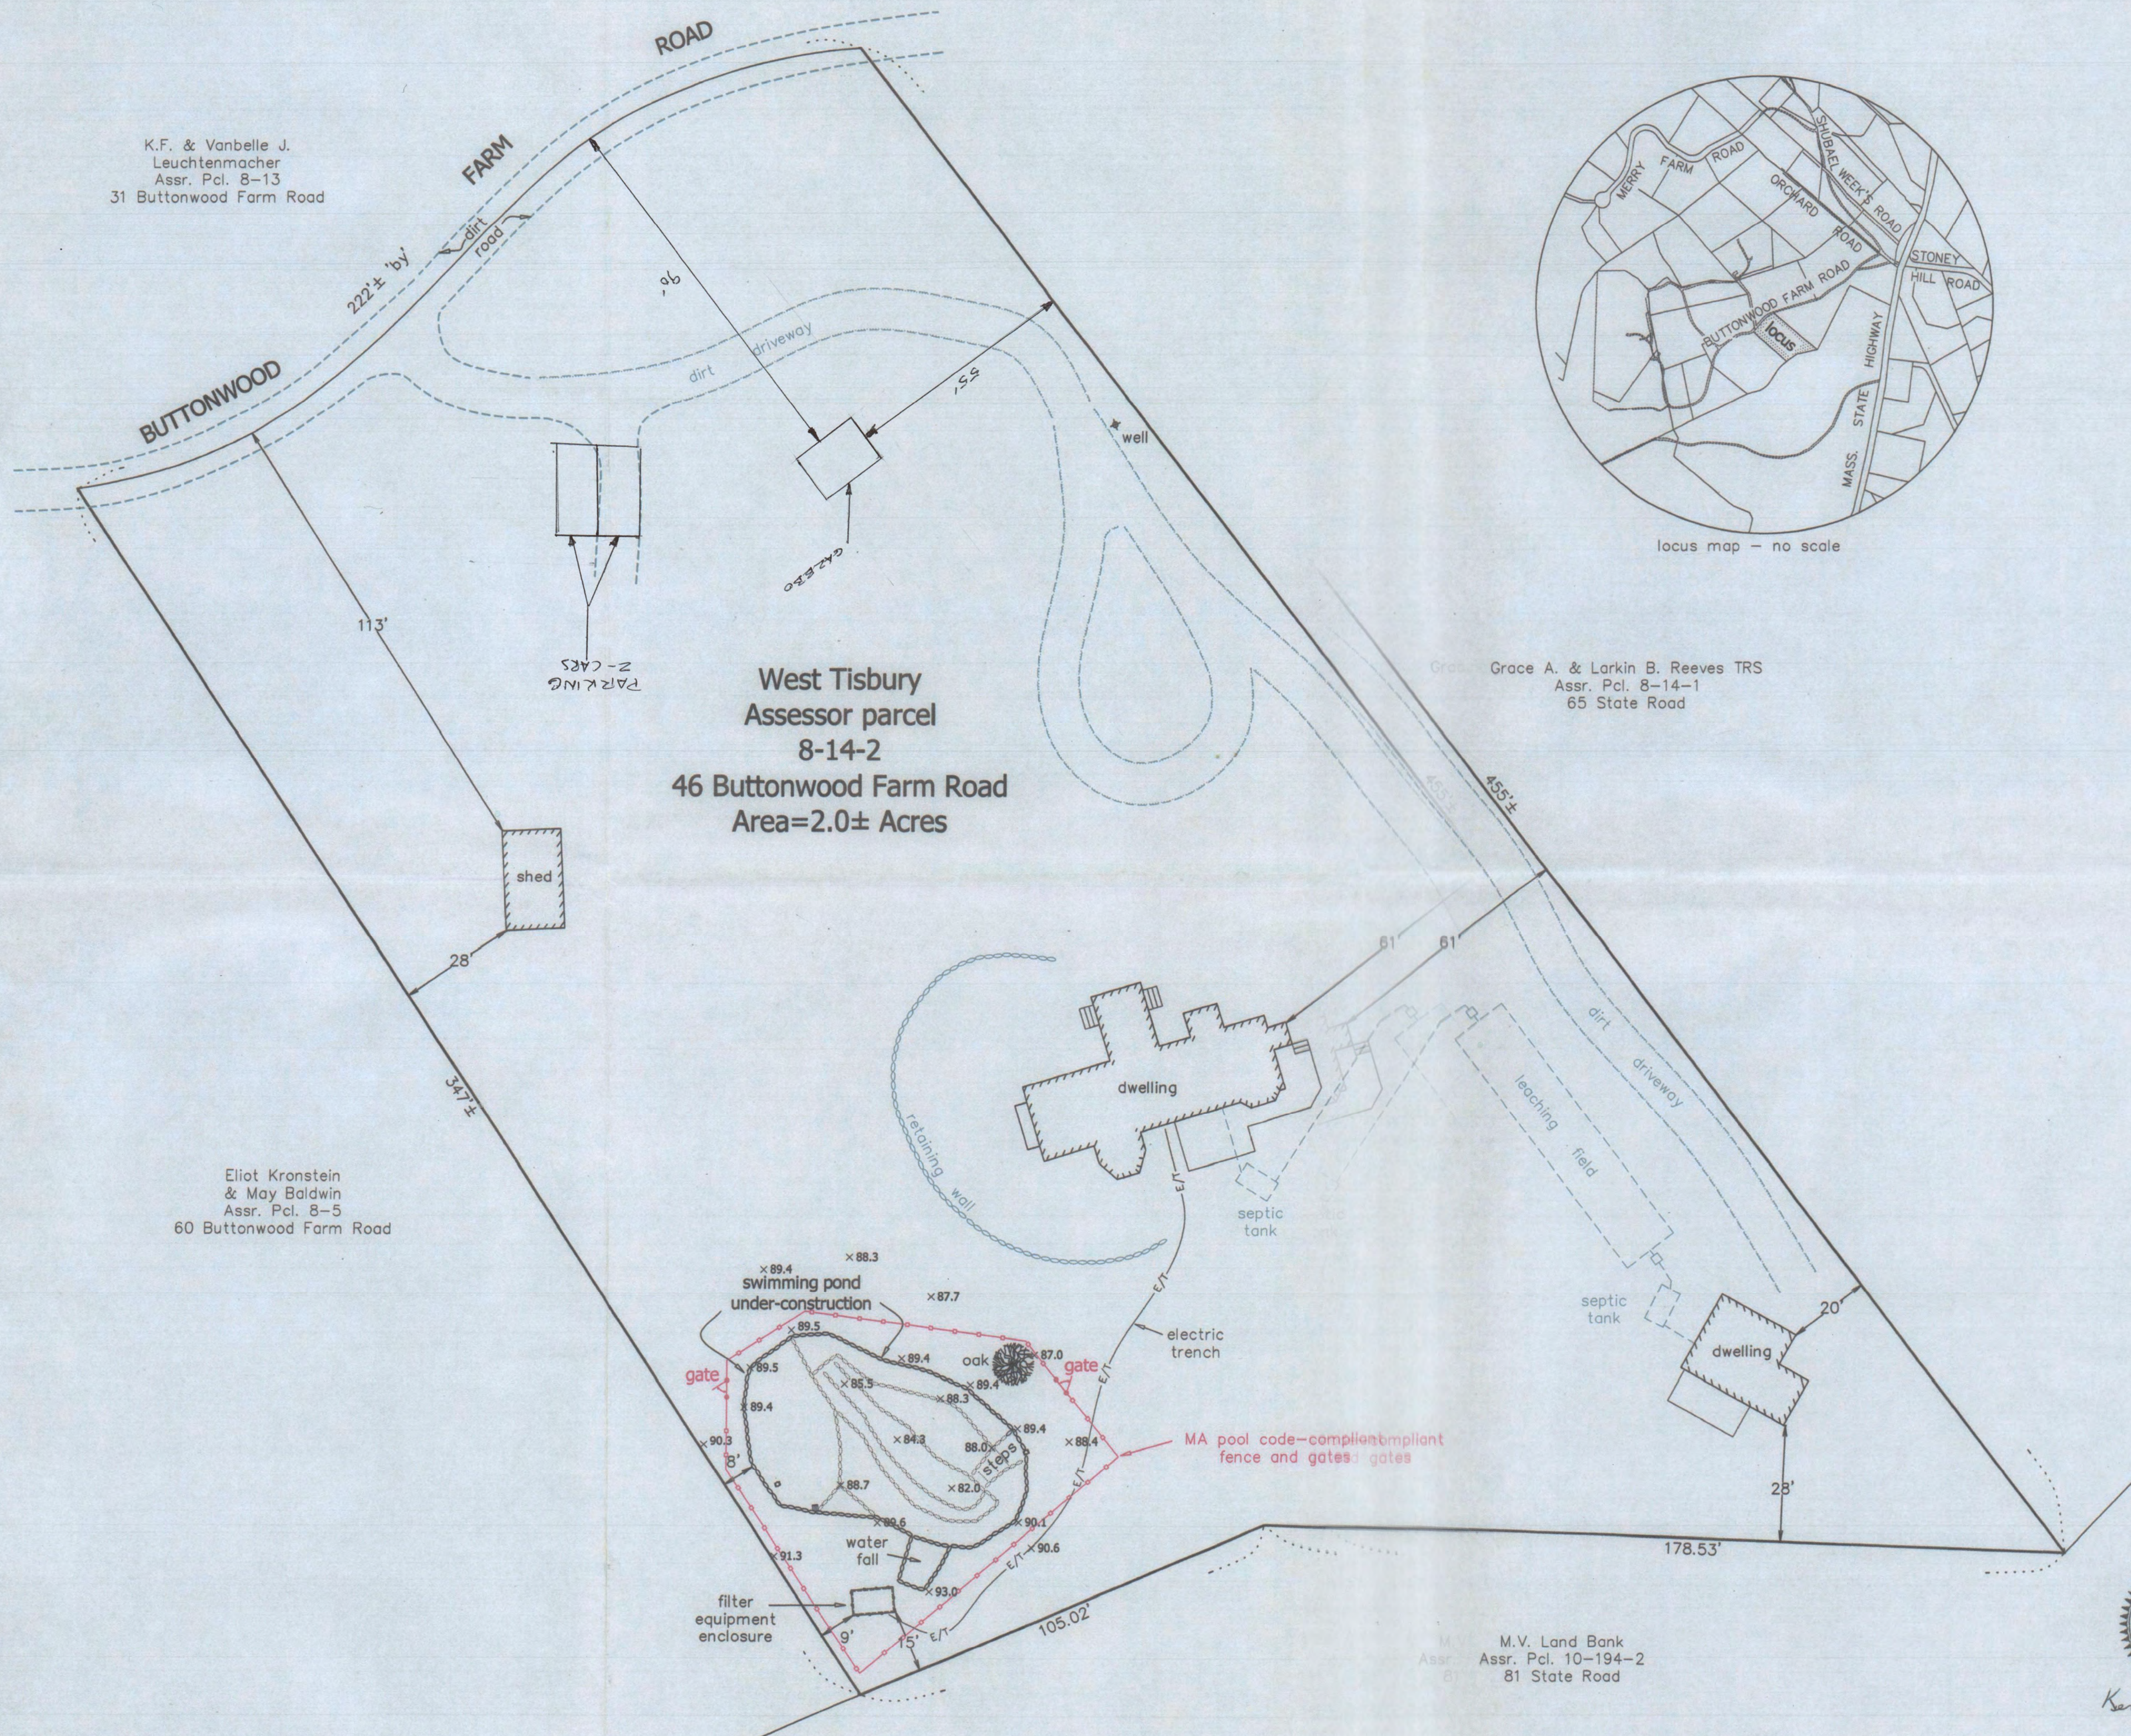

Notes:
Locus is a pre-existing, non-conforming lot in the West Tisbury RU Zoning District.
The septic system is plotted based on a plan of record at the West Tisbury Board of Health.
x93.0denotes spot elevation (approximate sea level datum).

Proposed Natural Swimming Pond Site Plan West Tisbury, MA

Prepared For
Steven Katz & Iris Gold

Scale: 1" = 20' June 24, 2022

Schofield, Barbini & Hoehn Inc.
Land Surveying & Civil Engineering
12 Surveyor's Lane, Box 339
Vineyard Haven, Mass.
508-693-2781
www.sbhinc.net
MV-7709



Kenneth G. Abbott
6/24/2022