

NEW BARN

- CONCEPT DRAWING SET -

CUSTOMER :  
NEW BARN

SALES REP :  
SALES REP

JOB CODE :  
JOB CODE

REVISION & DATE :  
REV 0.0


PROJECT ADDRESS :  
PROJECT ADDRESS

DRAWINGS ARE PROVIDED TO ASSIST OUR CUSTOMERS  
IN PROJECT CLARIFICATION AND INITIAL CONSTRUCTION  
BUDGETING. DRAWINGS ARE THE SOLE PROPERTY OF  
TIMBERLYNE AND CANNOT BE USED WITHOUT WRITTEN  
CONSENT.


DETAILS

A-201


ELEVATION

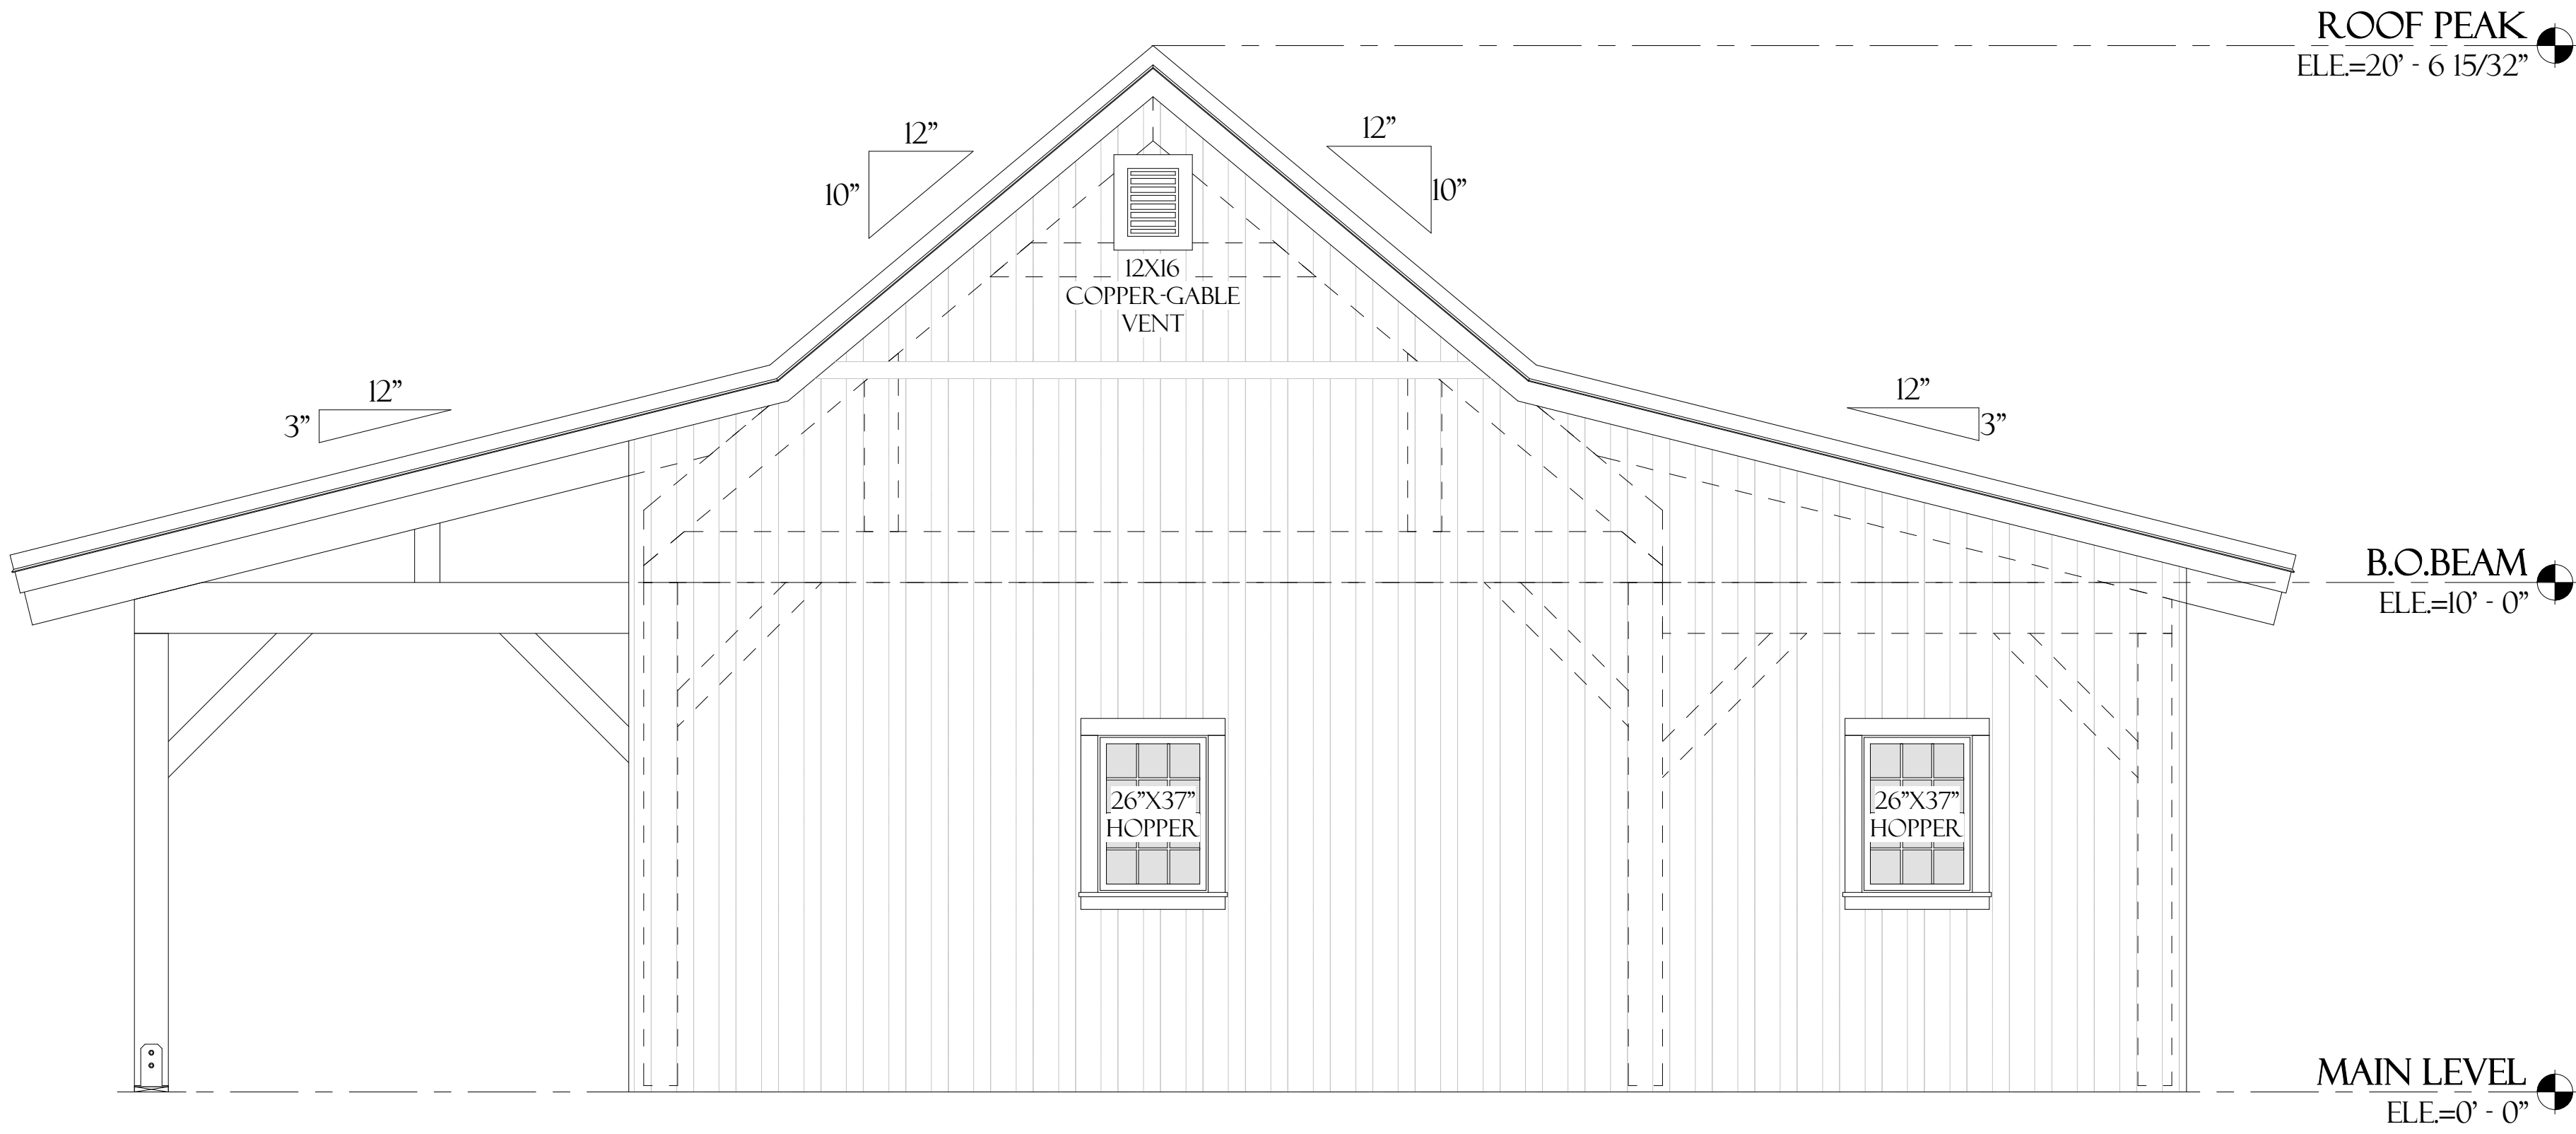

EAST ELEVATION  
SCALE : 3/8" = 1'-0"

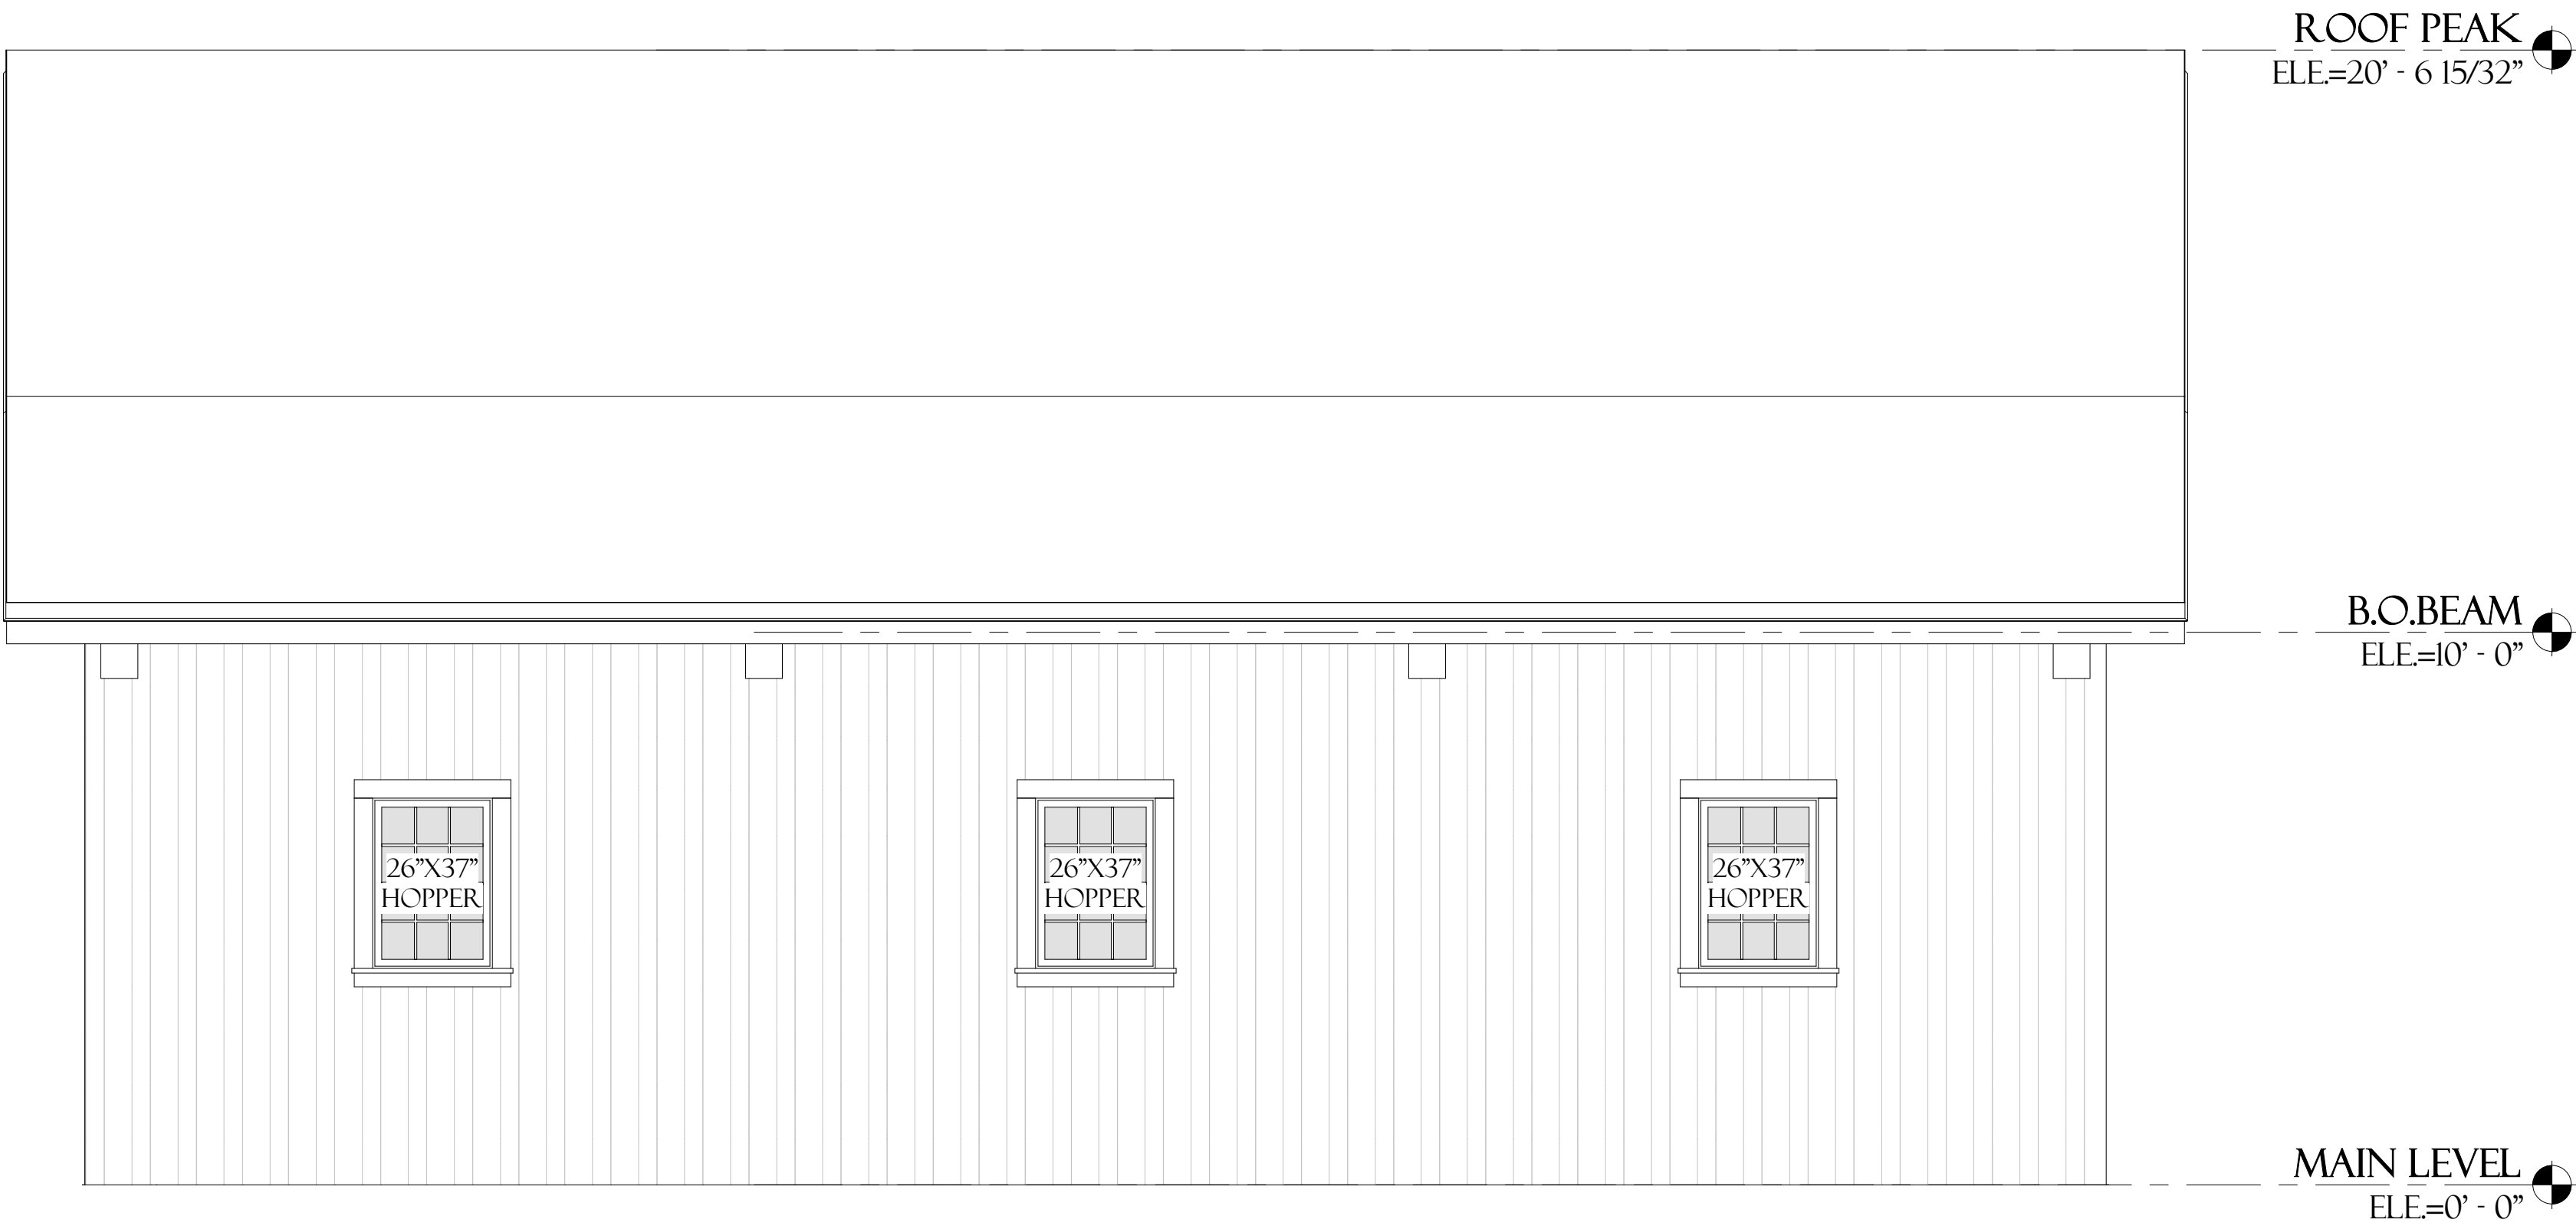

NORTH ELEVATION  
SCALE : 3/8" = 1'-0"

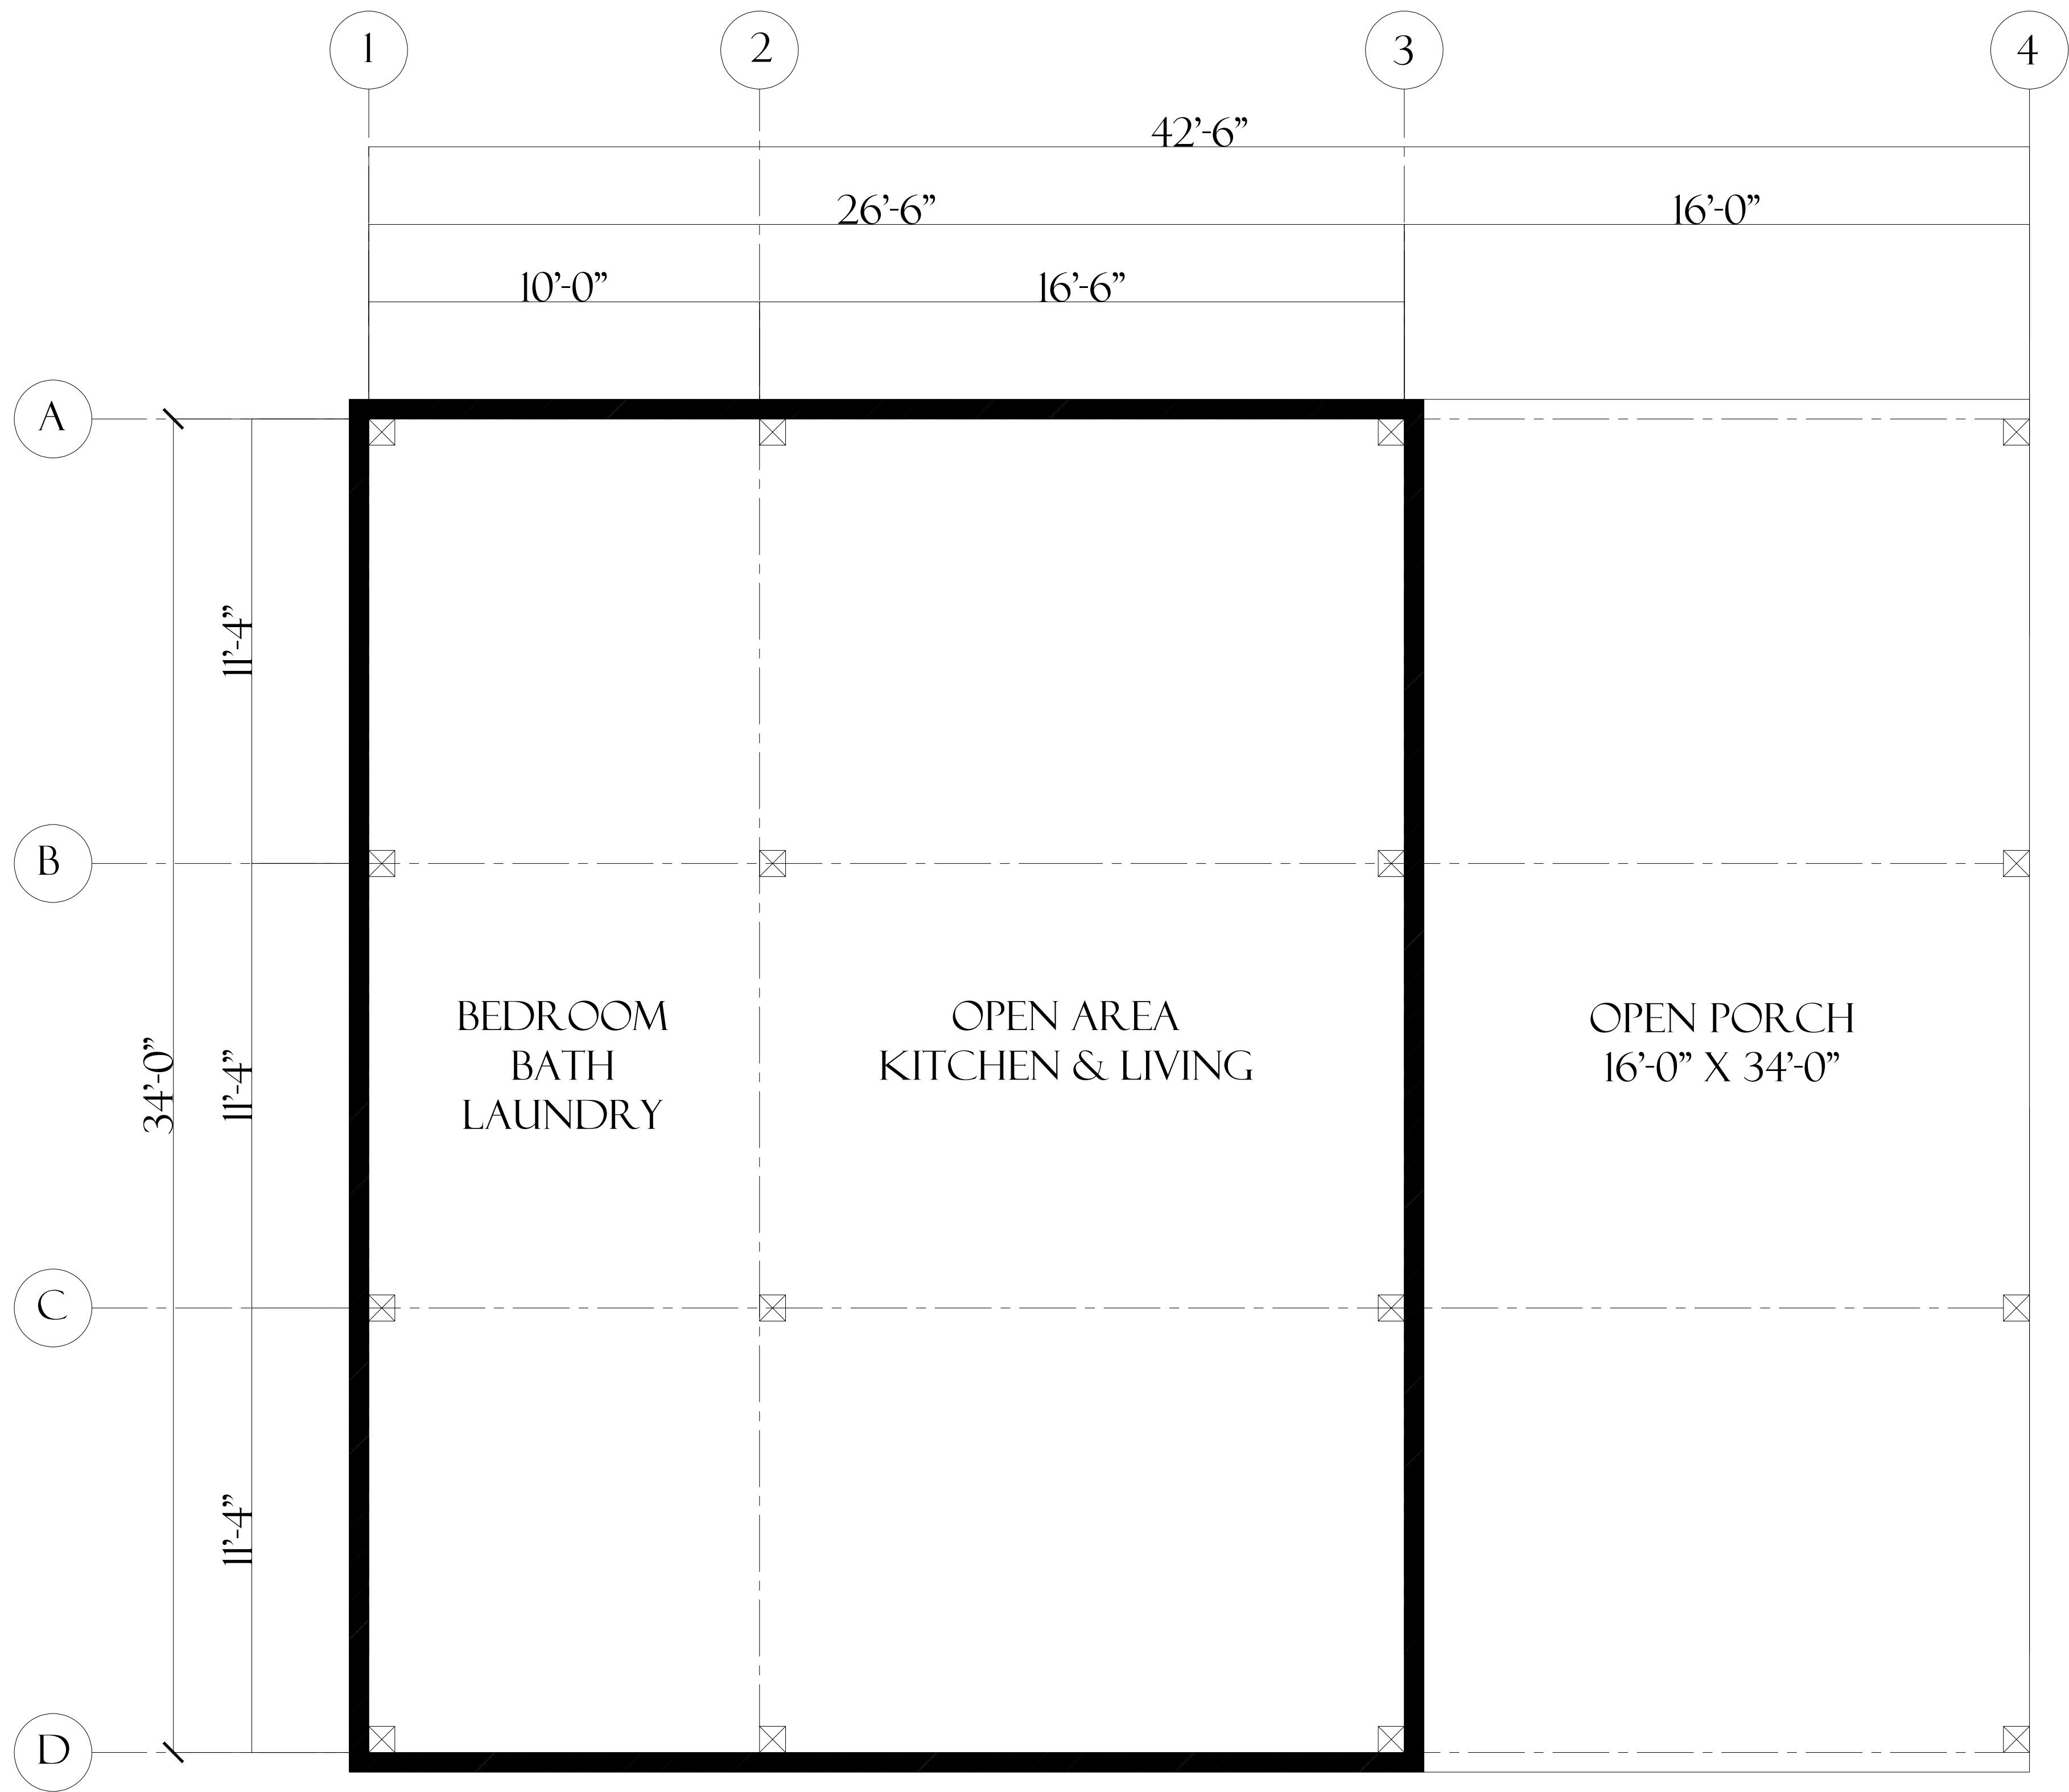

MAIN FLOOR PLAN (900 SF)