


Datum: NGVD1929 OPUS

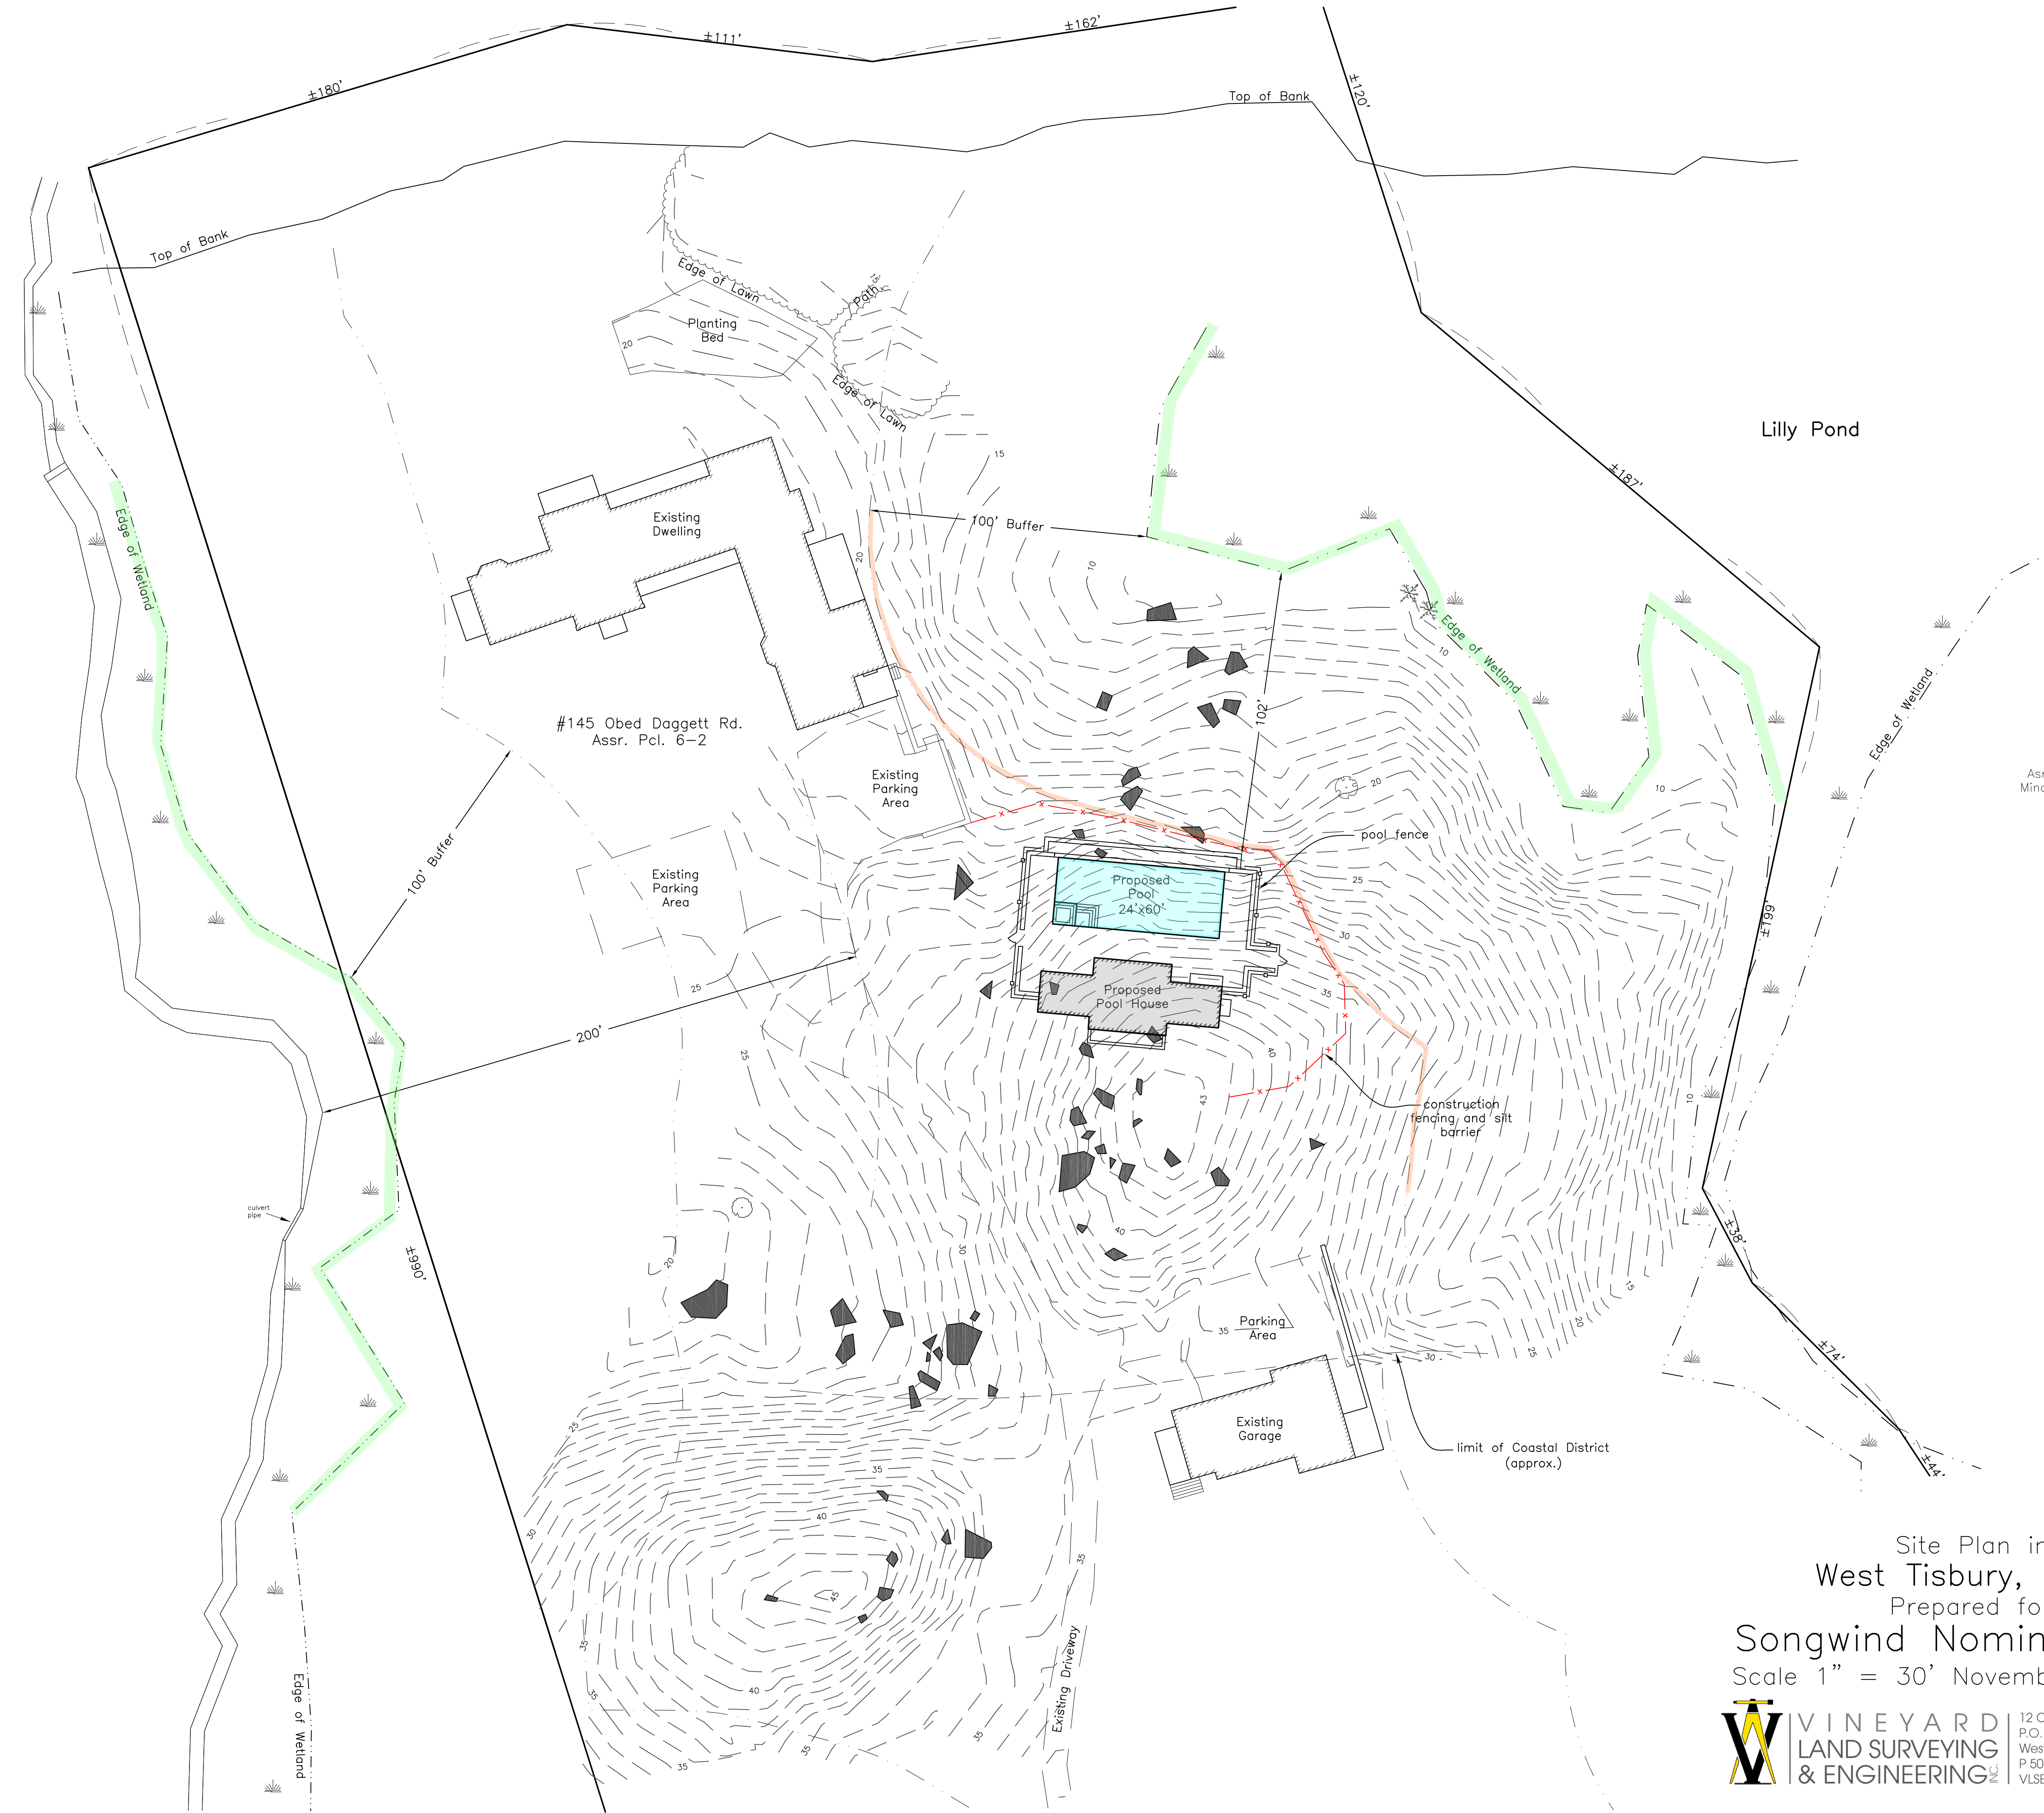

Asr. Pcl. 6-1  
Brooks John N IV

Asr. Pcl. 6-2-1  
Minors Michael-TR

**NOTES:**

- ..... Boulder
- ..... Oak Tree
- ..... Pine Tree
- ..... Locust Tree
- ..... Beech Tree
- ..... Beetlebung Tree

Site Plan in  
 West Tisbury, Mass.  
 Prepared for  
**Songwind Nominee Trust**  
 Scale 1" = 30' November 24, 2020

**VINEYARD**  
**LAND SURVEYING**  
**& ENGINEERING**

12 Cournoyer Road  
 P.O. Box 421  
 West Tisbury, MA 02575  
 P 508-693-3774 F 508-629-0440  
 VLSE.net