




**EXISTING SITE PLAN**  
SCALE: 1" = 40'-0"

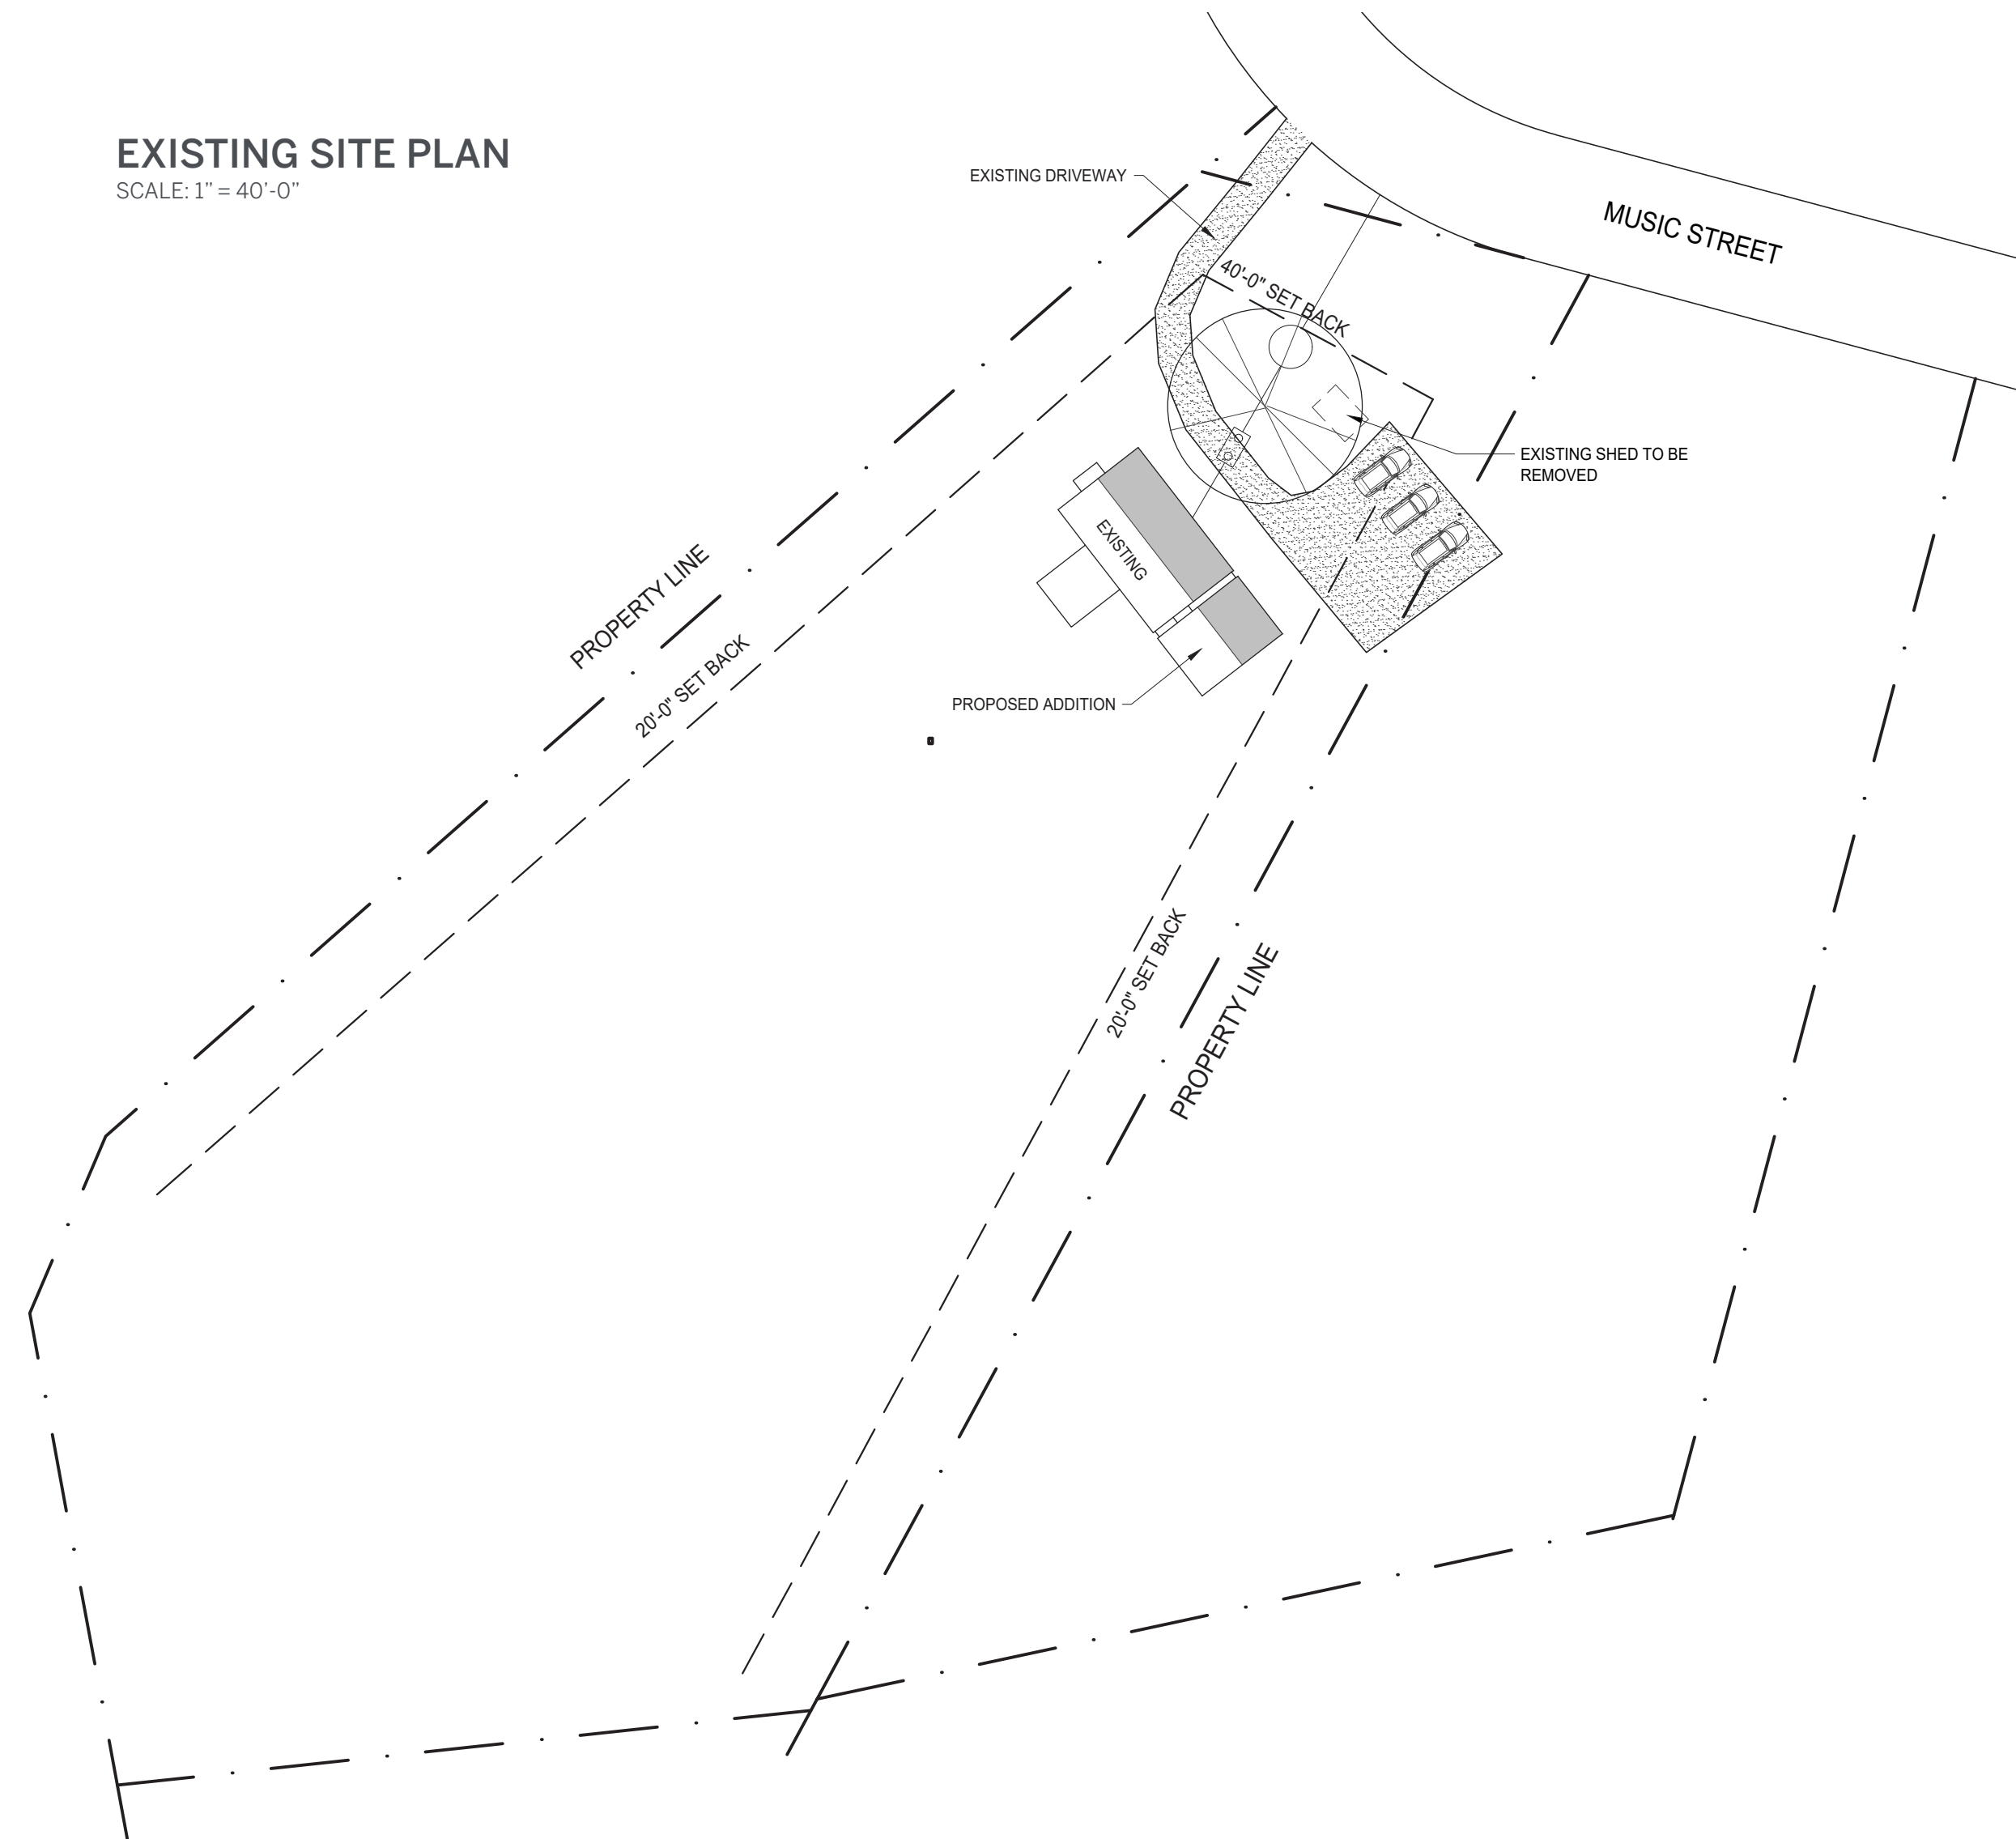


**SITE PLAN - OPTION 1**  
SCALE: 1" = 40'-0"

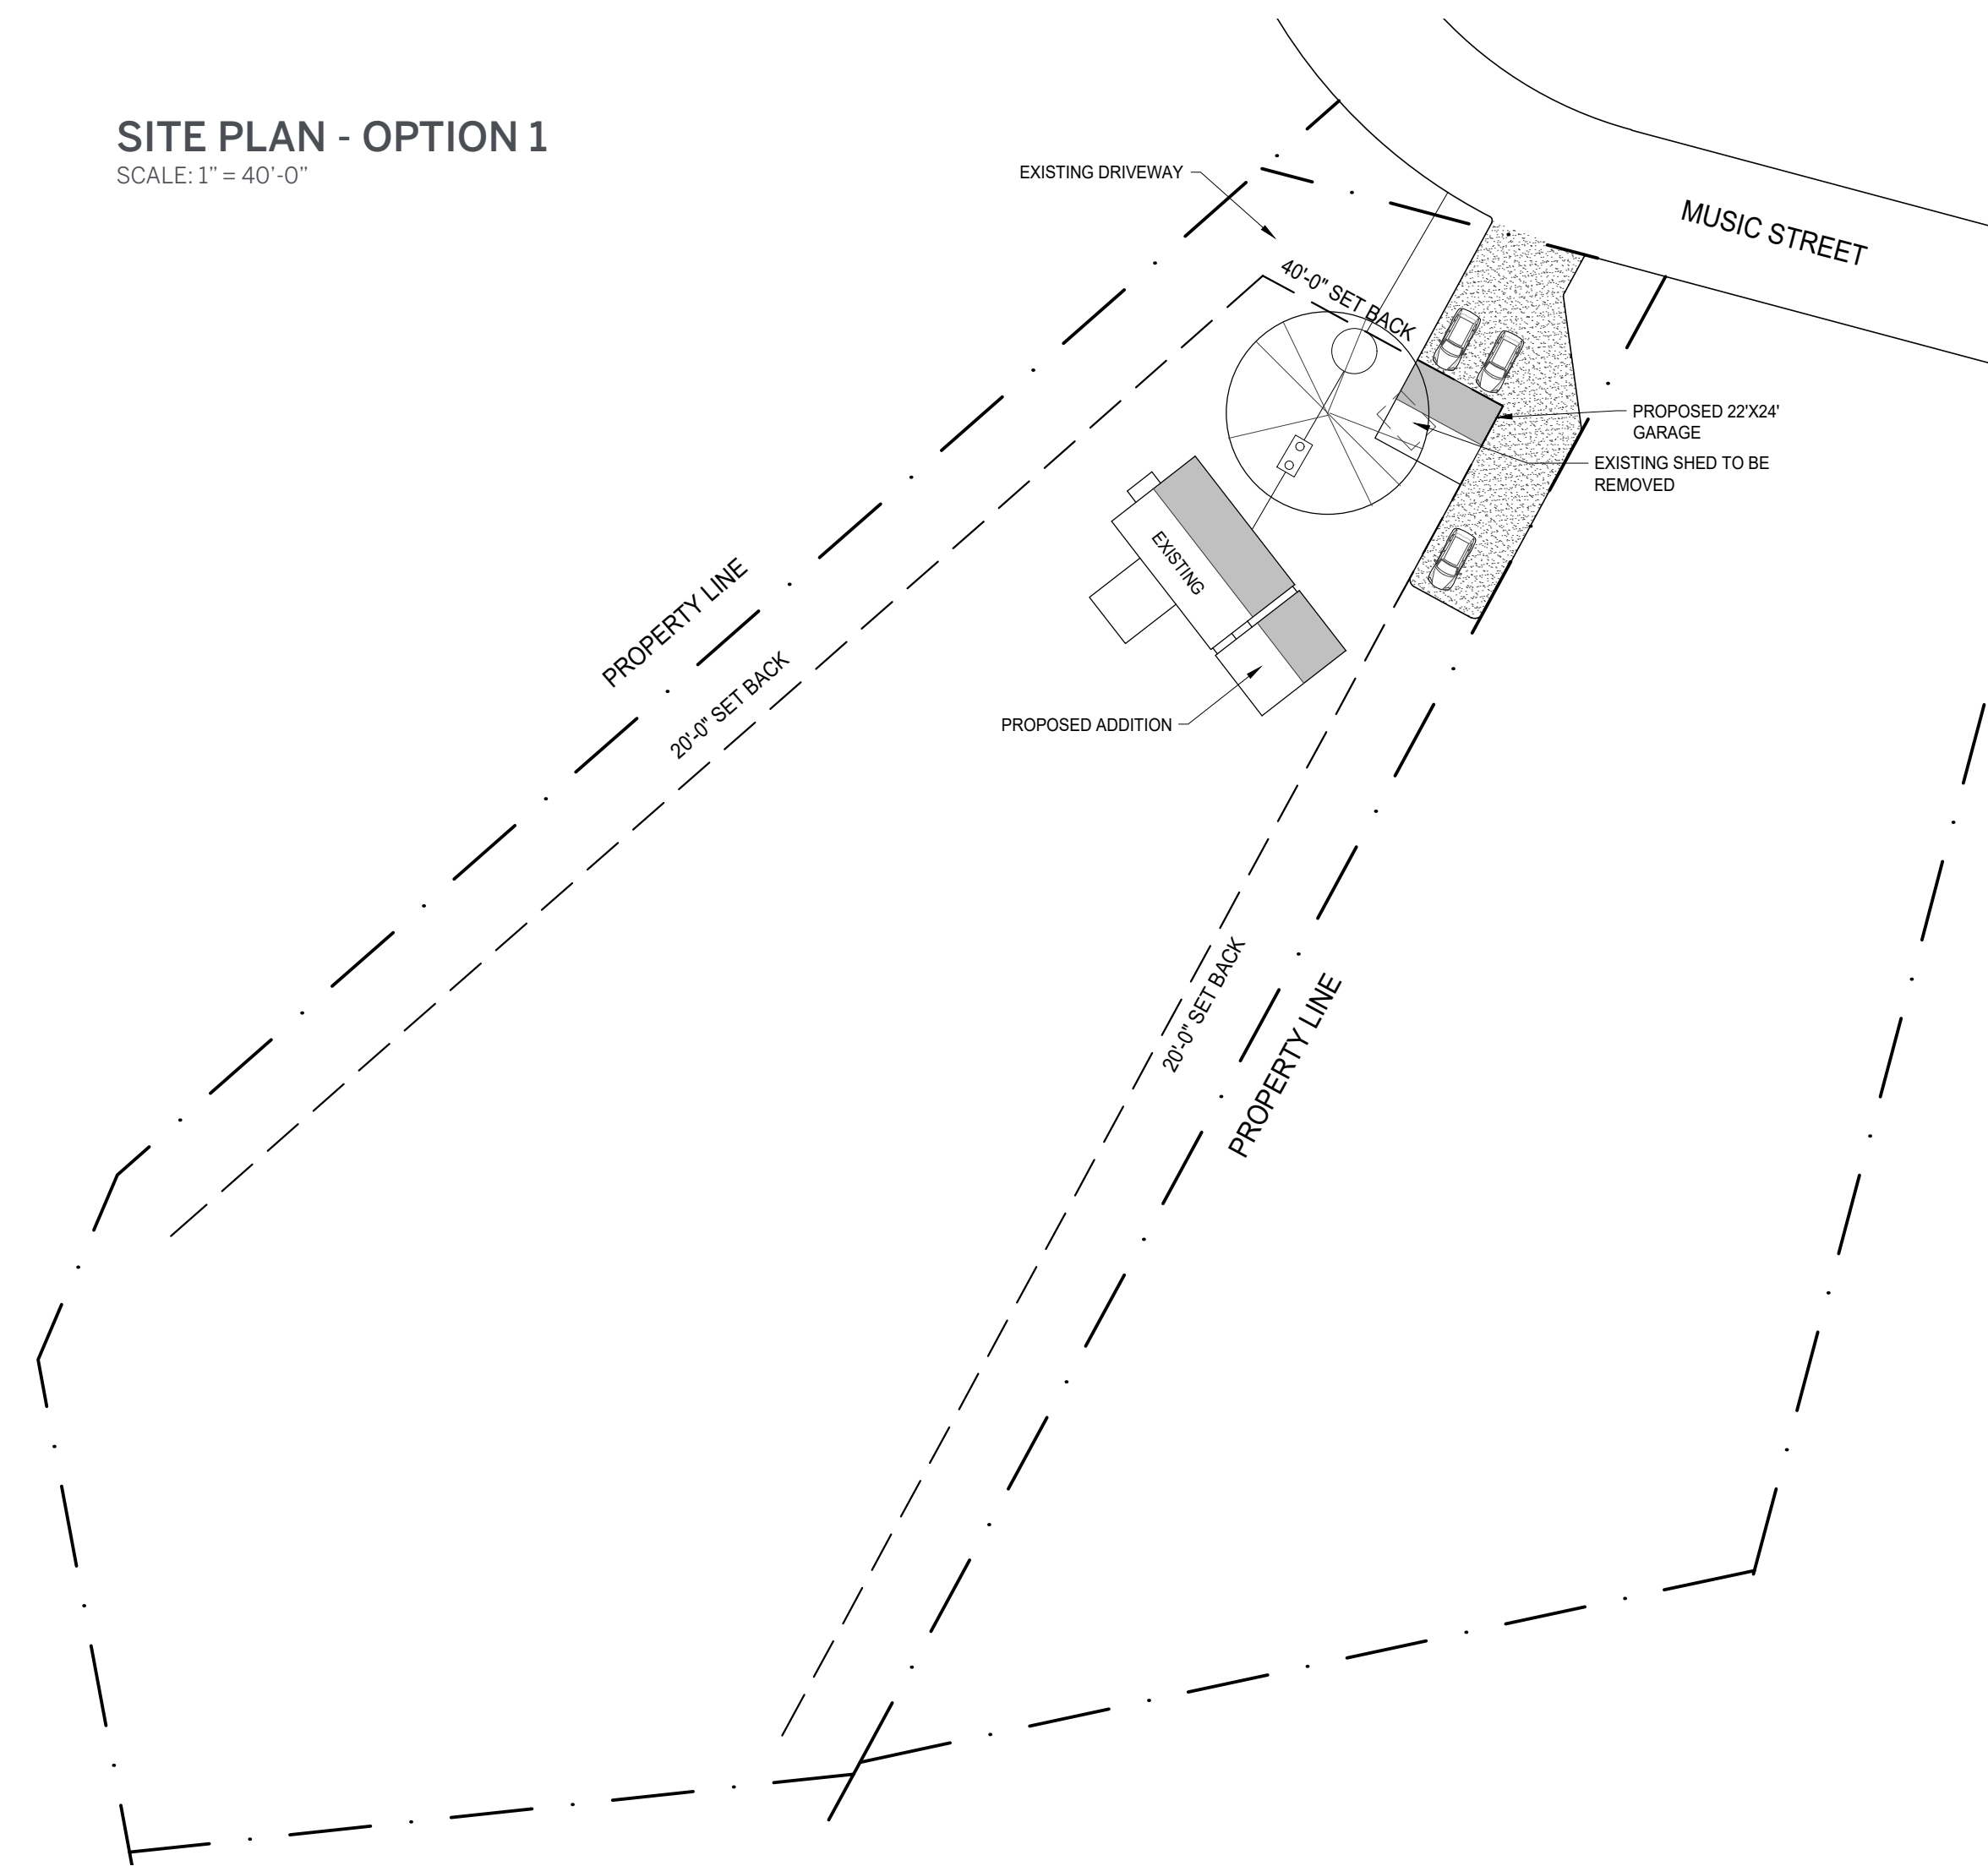

**SITE PLAN - OPTION 2**  
SCALE: 1" = 40'-0"

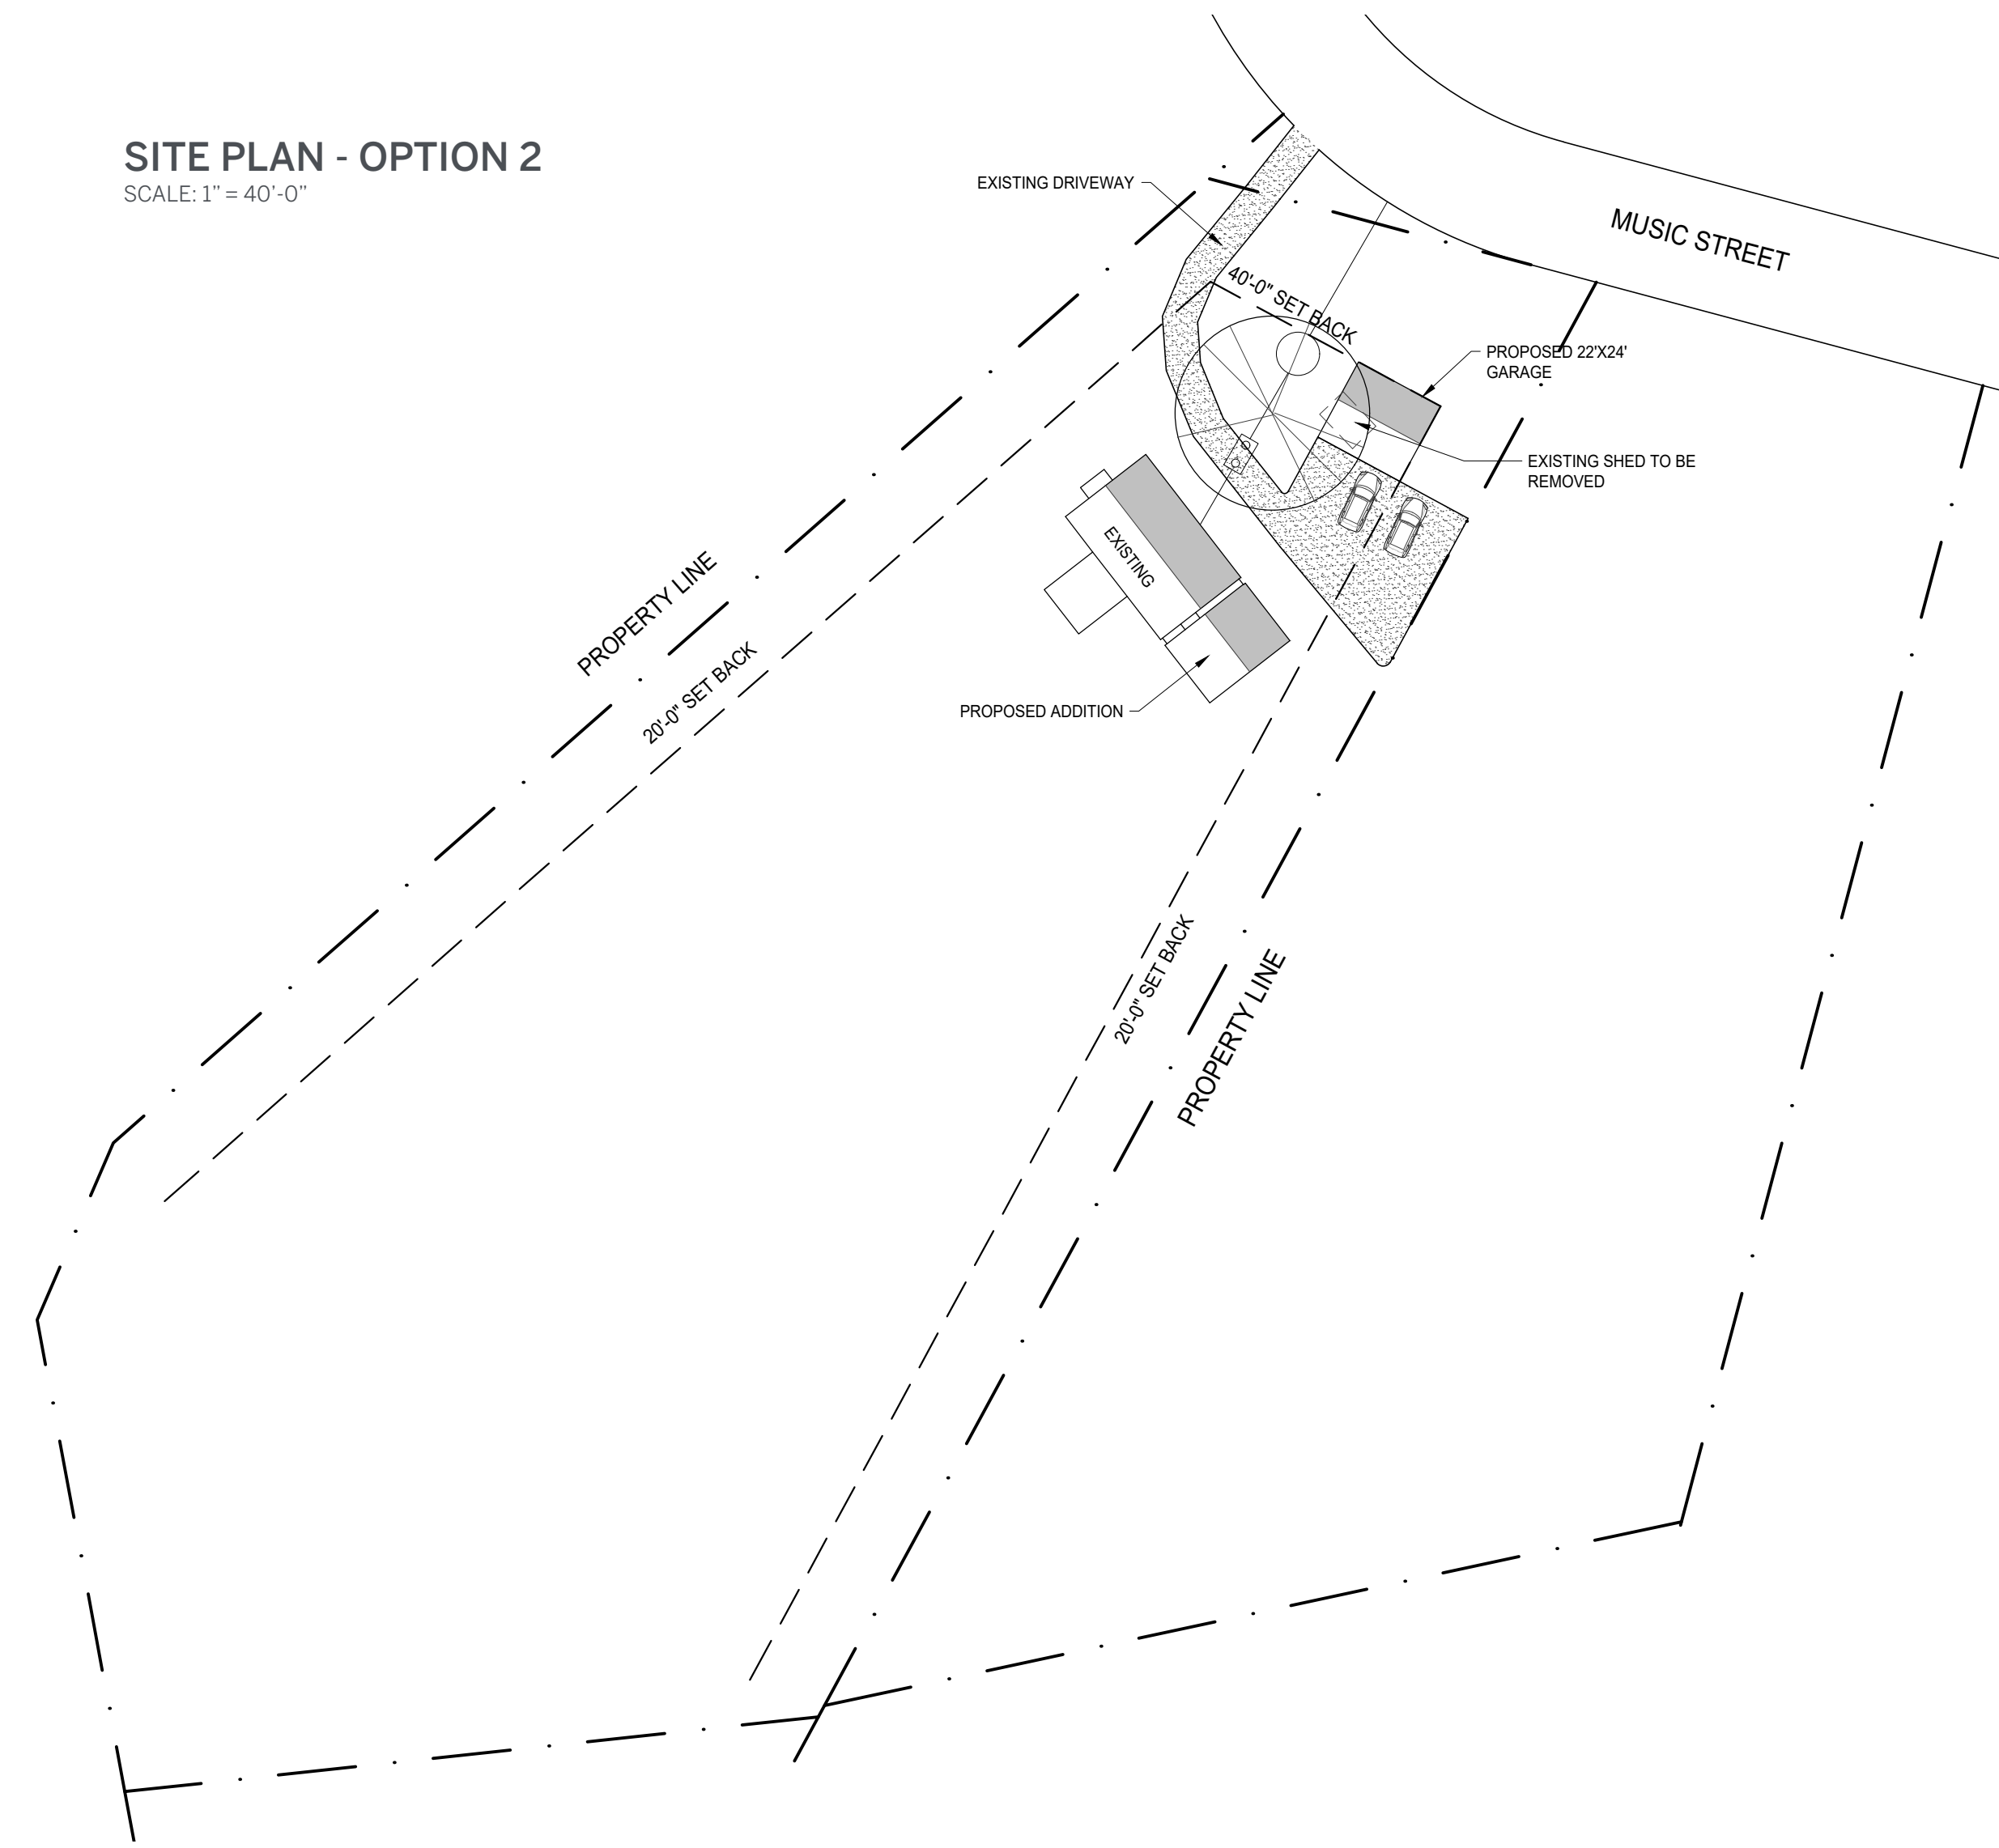

**SITE PLAN - OPTION 3**  
SCALE: 1" = 40'-0"

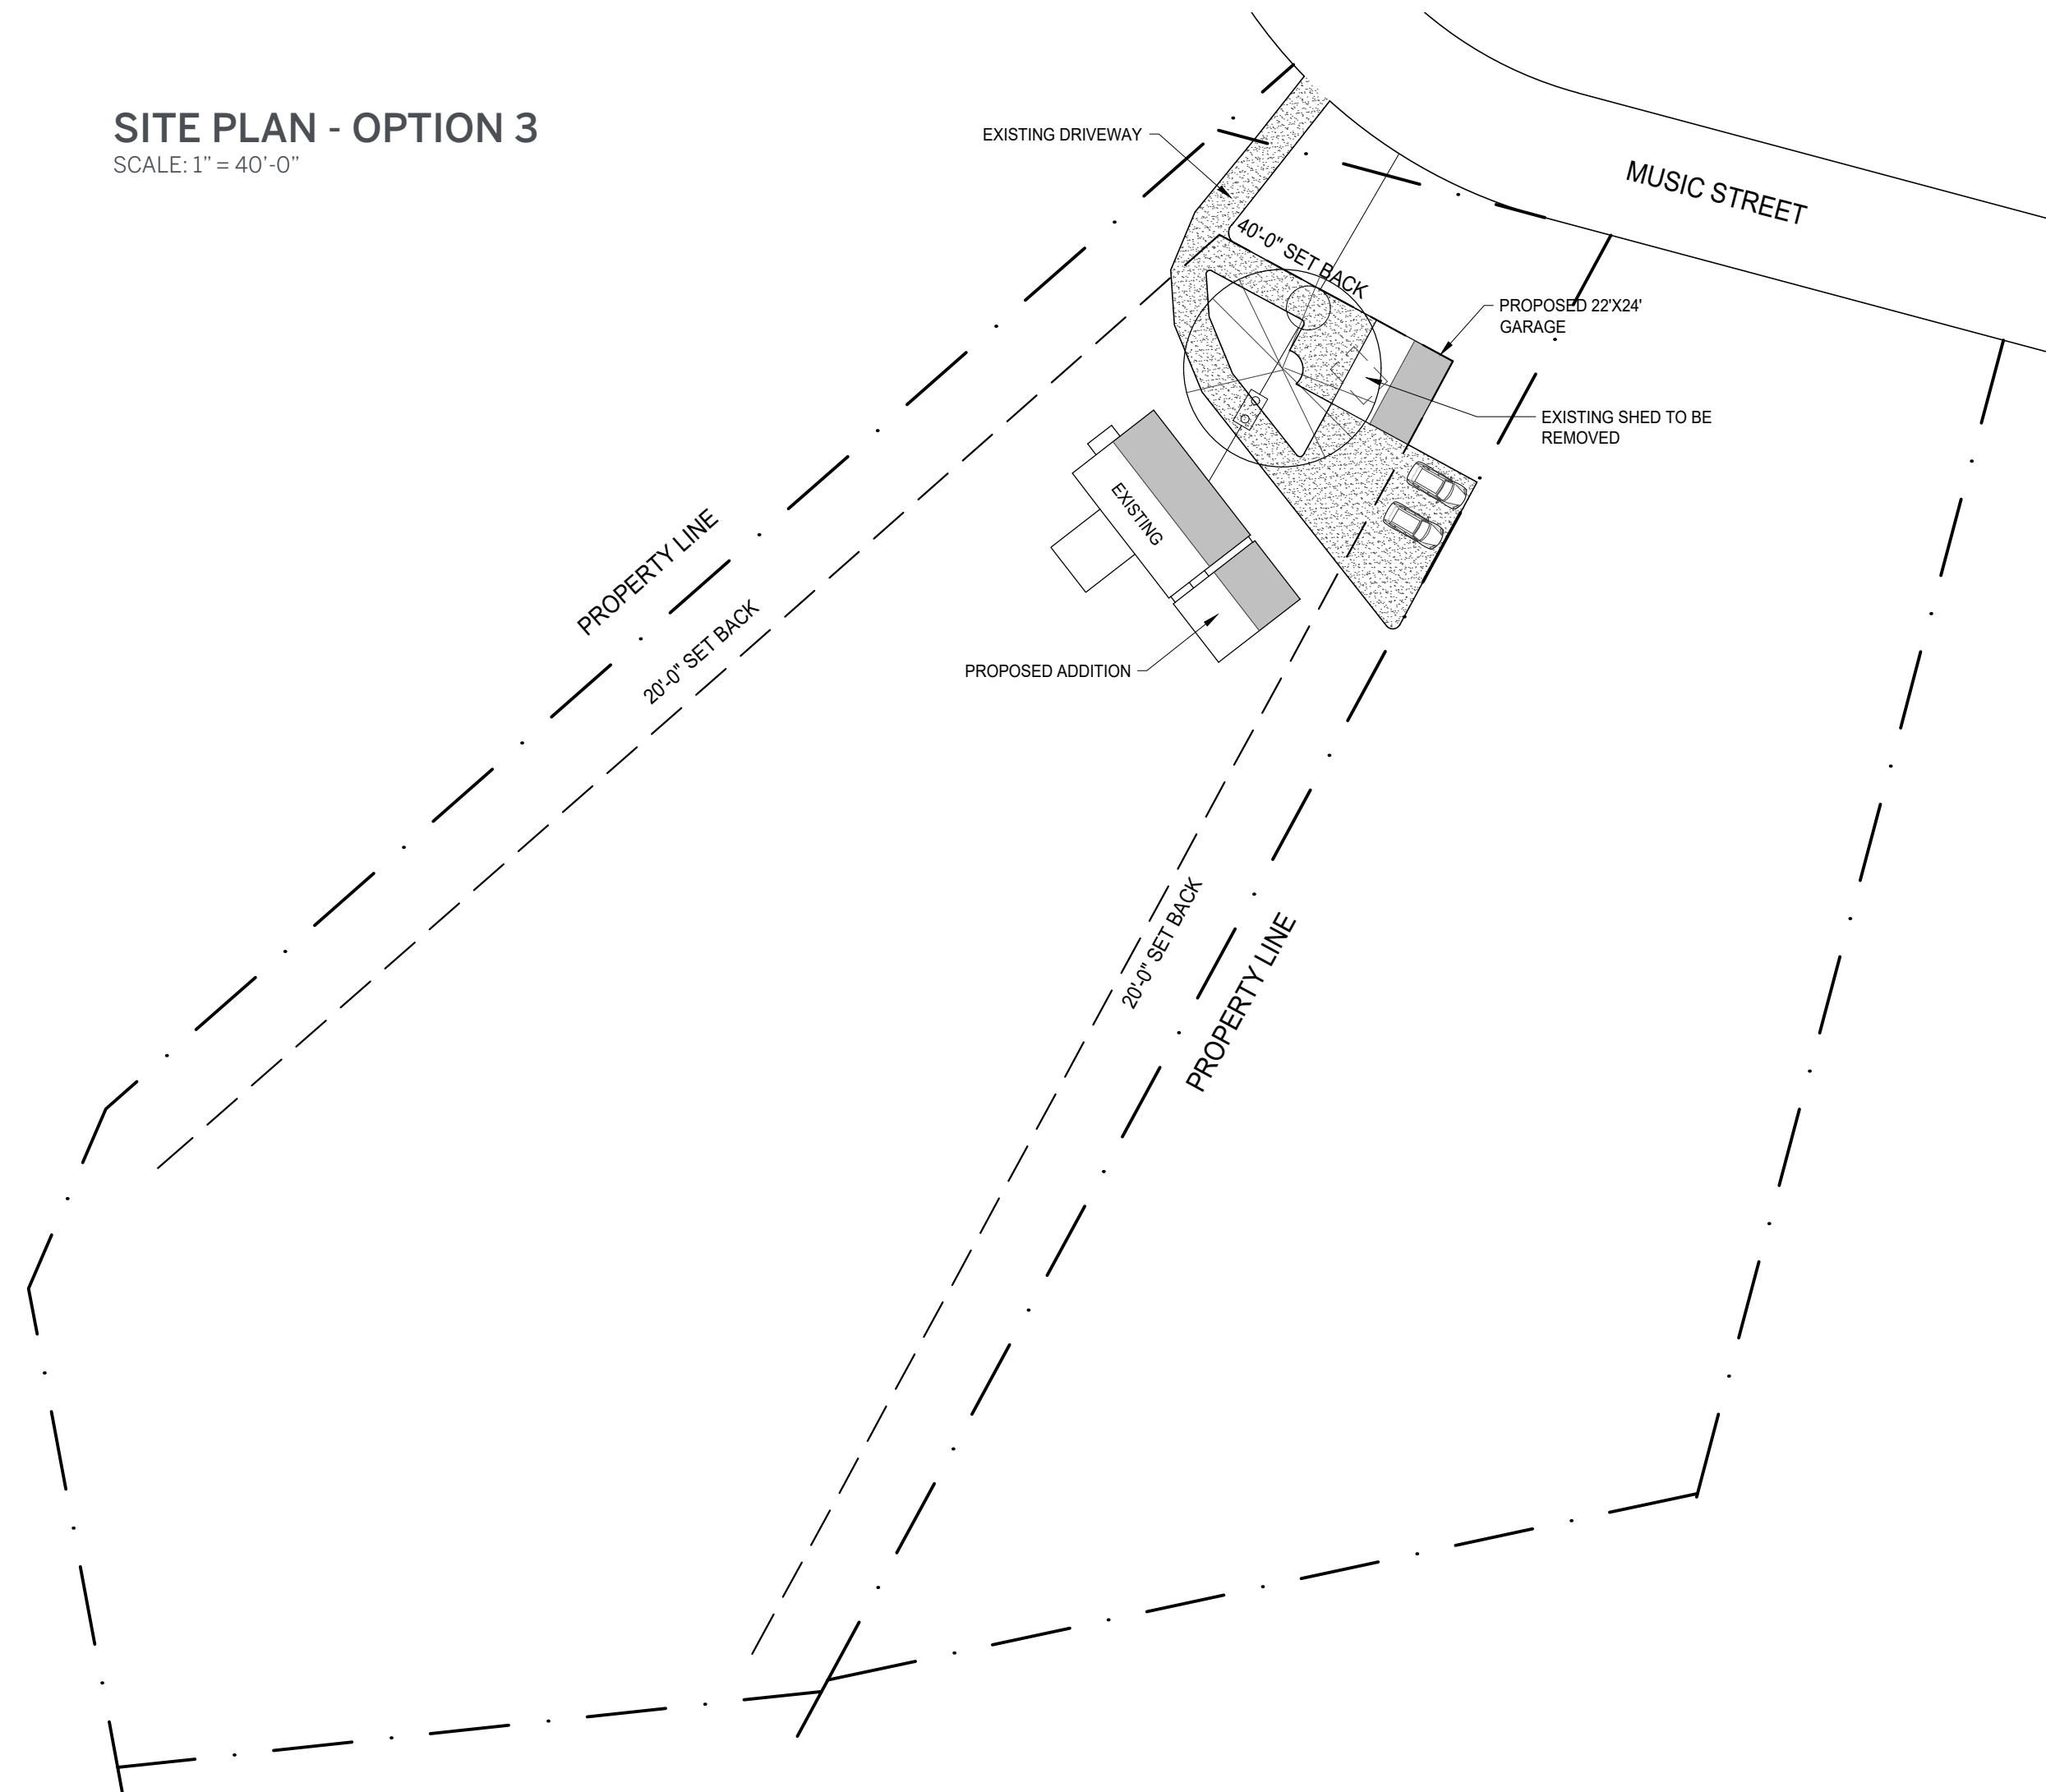

**SITE PLAN - OPTION 4**  
SCALE: 1" = 40'-0"

