

1 MAIN HOUSE - BASEMENT PLAN

SCALE: 1/4" = 1'-0"

2 MAIN HOUSE - BASEMENT KEY PLAN

SCALE: 1/16" = 1'-0"

2023/08/17 W.T.P. SITE REVIEW


HUTKER
ARCHITECTS

NOT FOR
CONSTRUCTION

SORRENTINO
RESIDENCE
71 CARL'S WAY
WEST TISBURY, MA

MAIN HOUSE -
BASEMENT PLAN

A100a

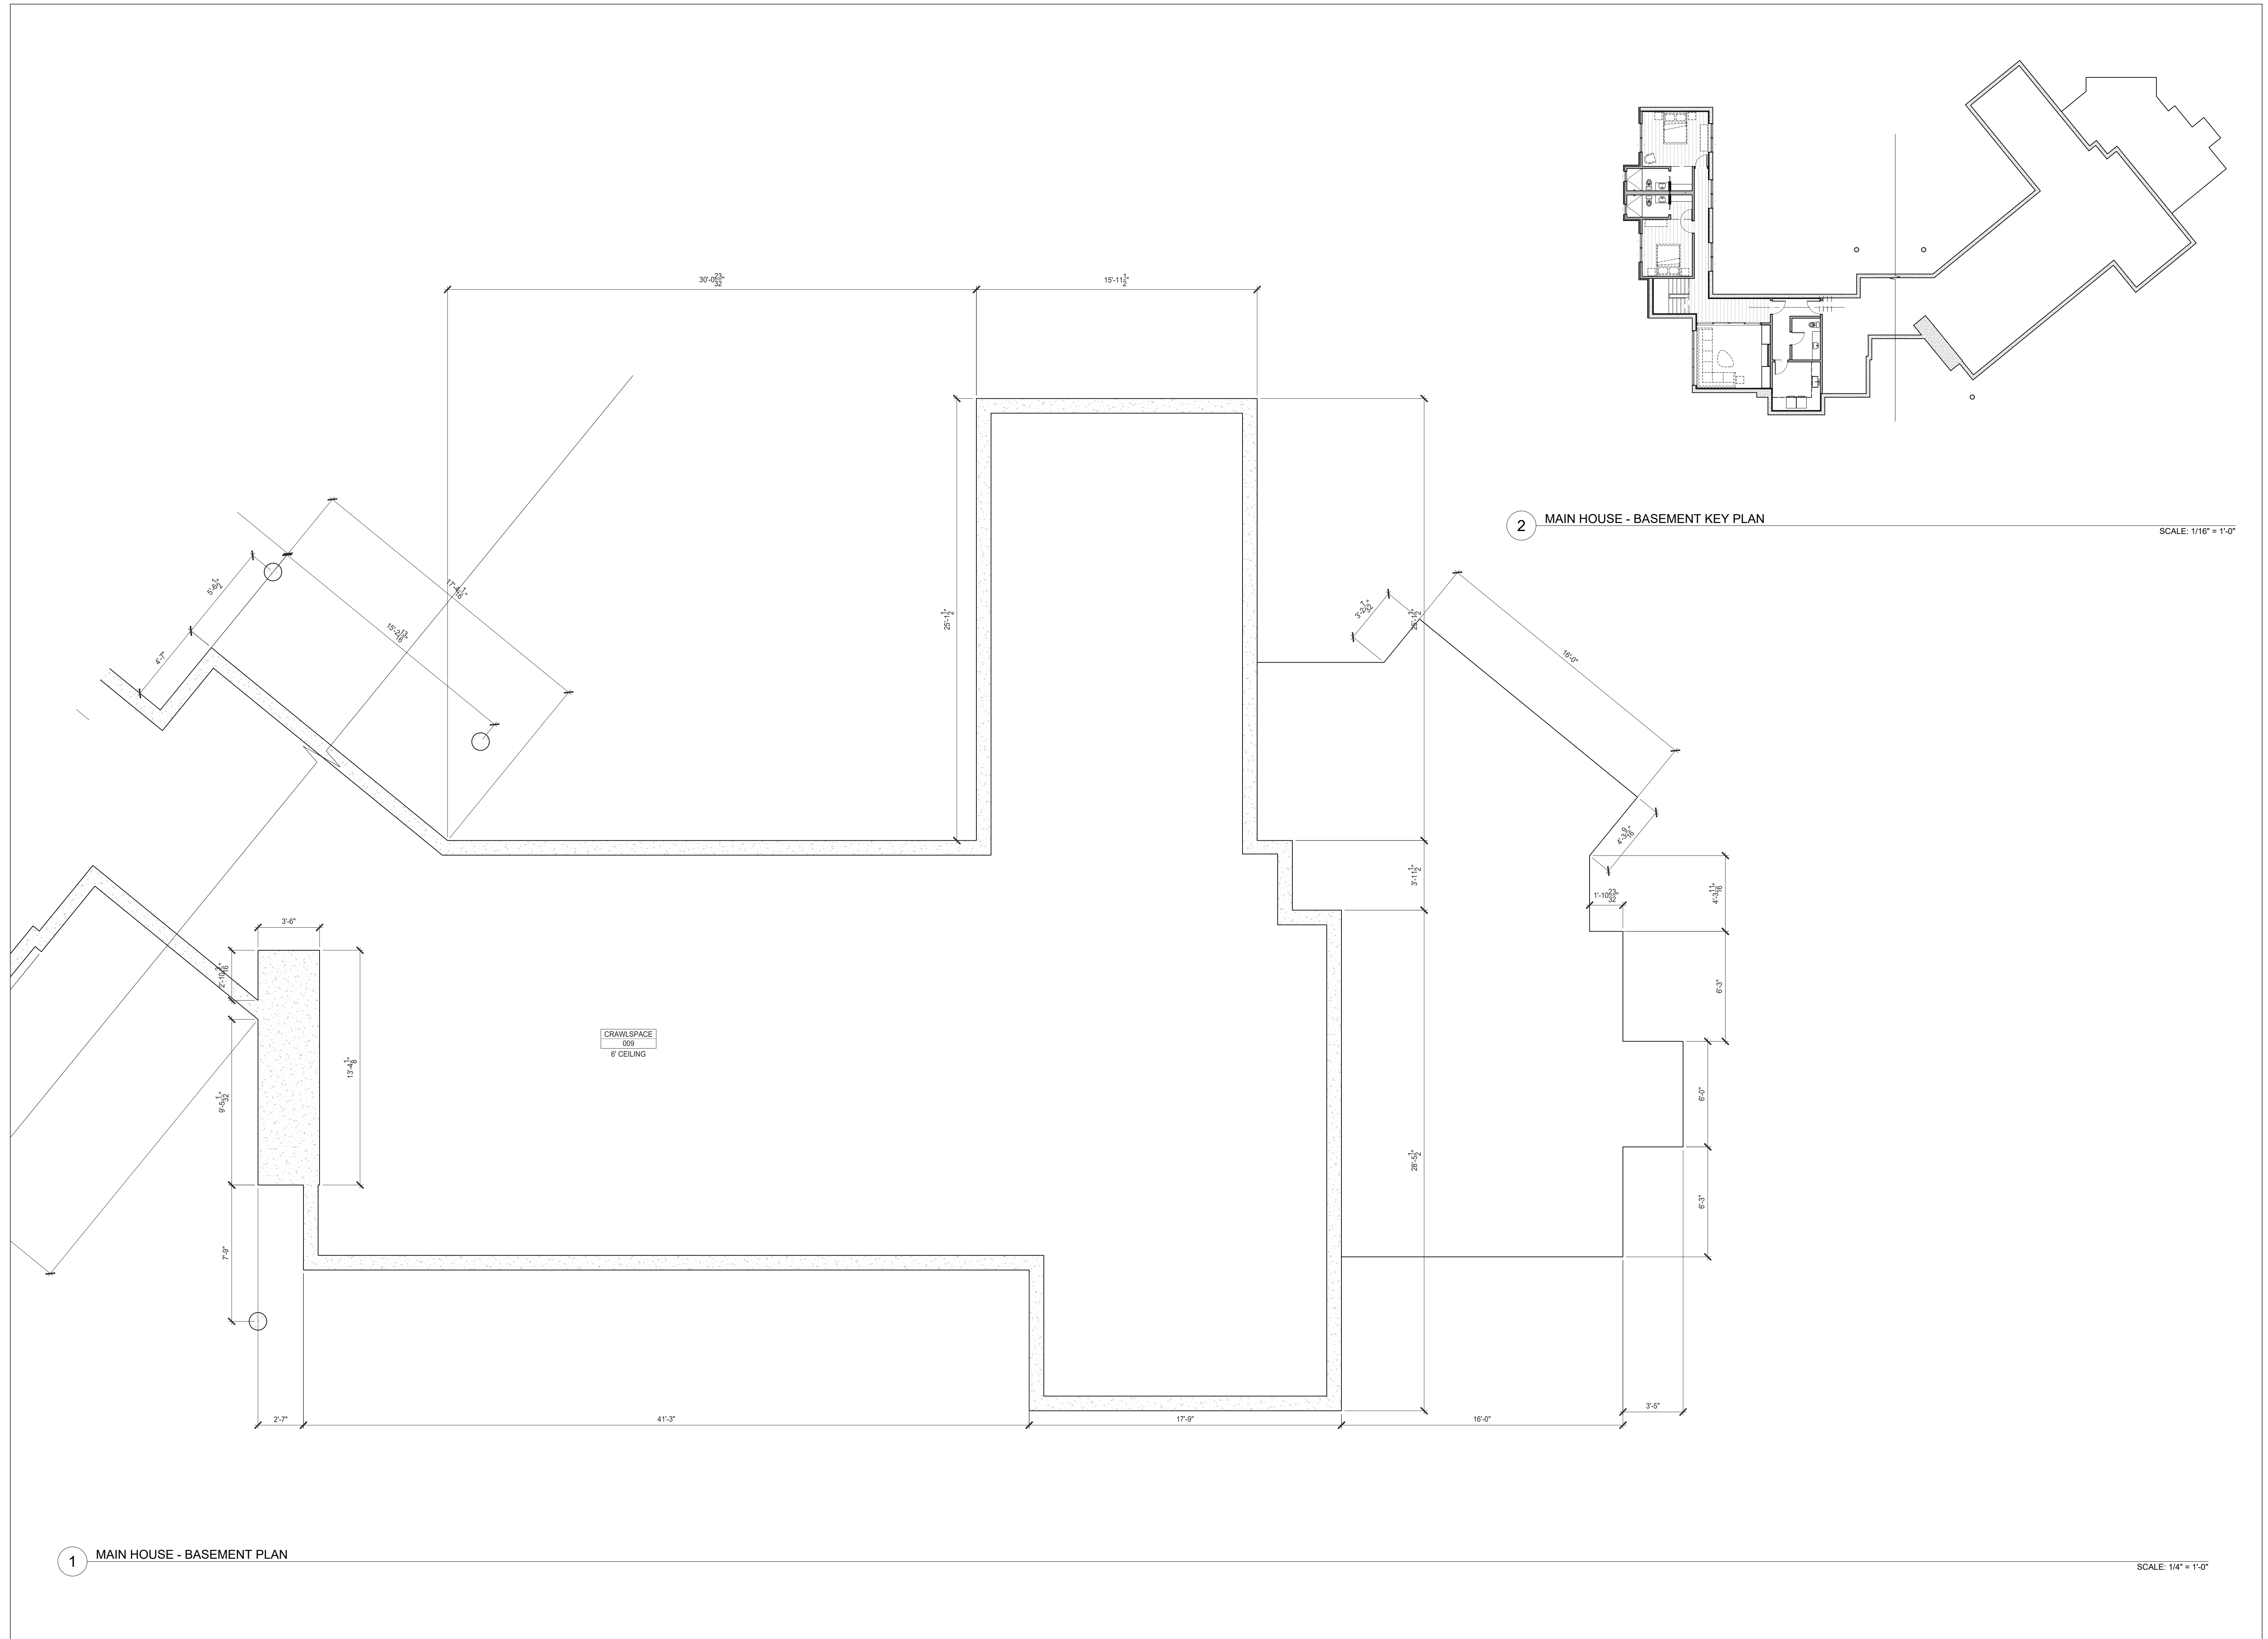

1 MAIN HOUSE - BASEMENT PLAN

SCALE: 1/4" = 1'-0"

2 MAIN HOUSE - BASEMENT KEY PLAN

SCALE: 1/16" = 1'-0"

2023/08/17 W.T.P. SITE REVIEW


HUTKER
ARCHITECTS

NOT FOR
CONSTRUCTION

SORRENTINO
RESIDENCE
71 CARL'S WAY
WEST TISBURY, MA

MAIN HOUSE -
BASEMENT PLAN

A100b

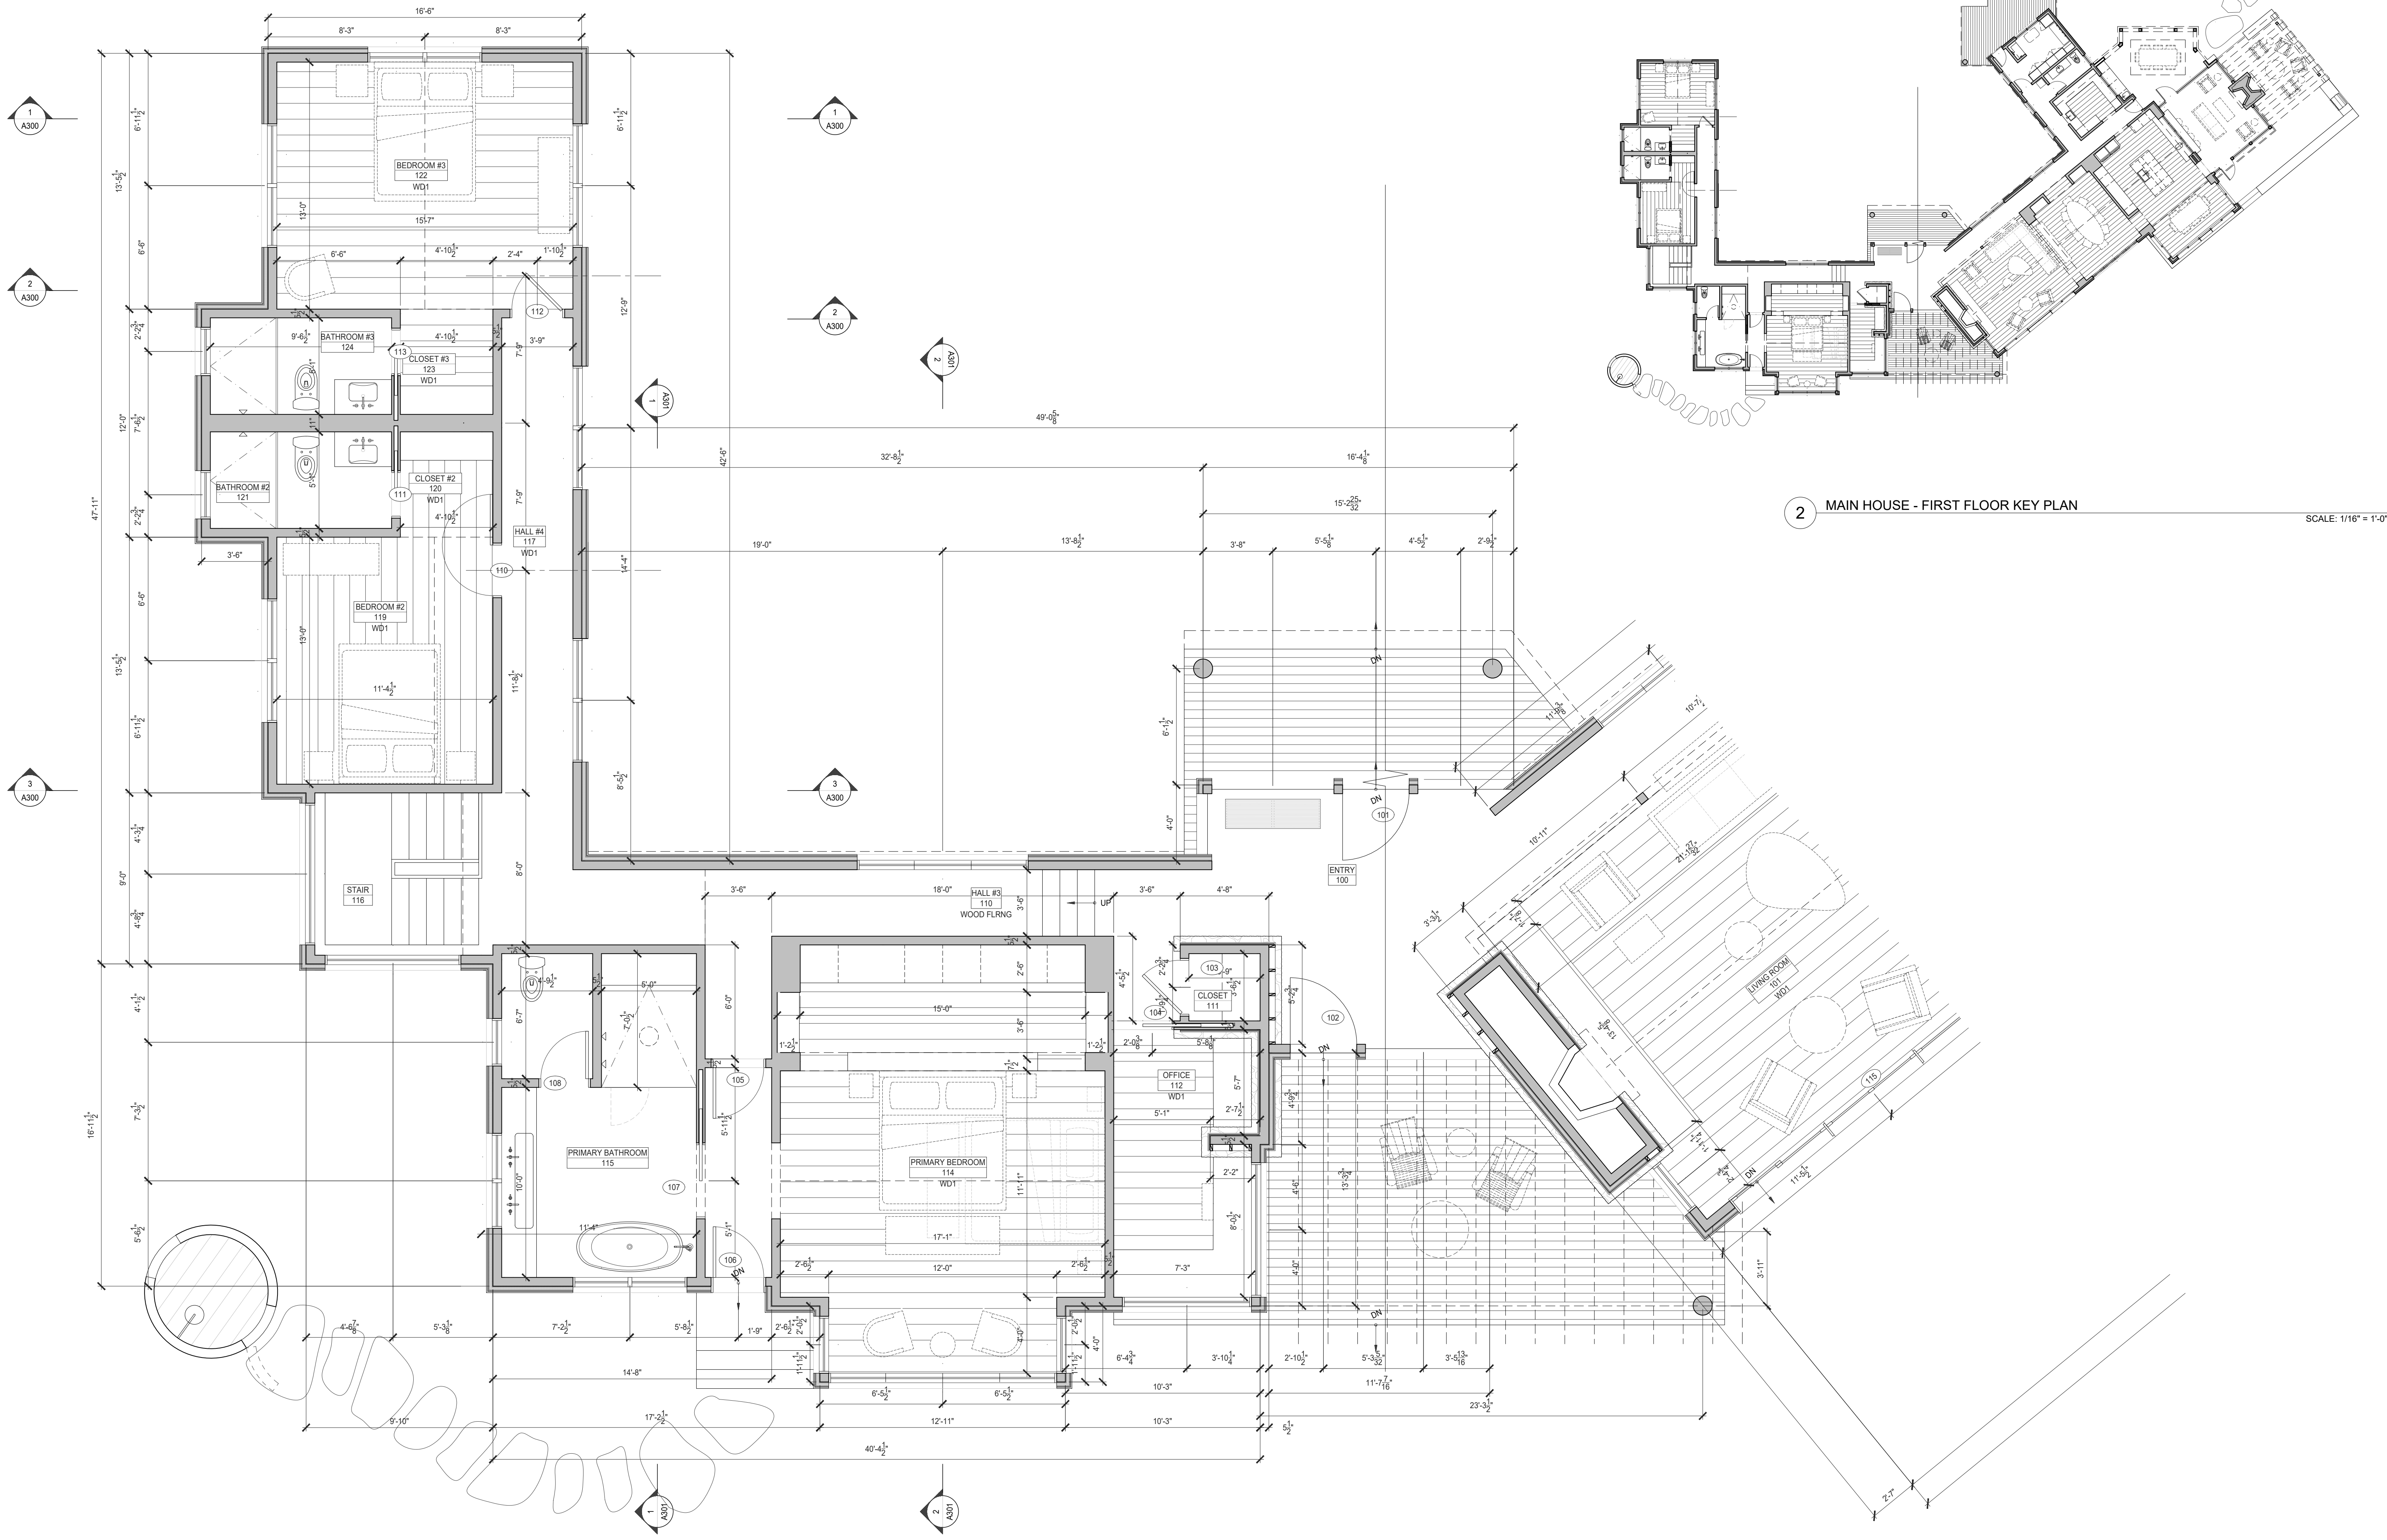

1 MAIN HOUSE - FIRST FLOOR PLAN

2 MAIN HOUSE - FIRST FLOOR KEY PLAN

SCALE: 1/16" = 1'-0"

SCALE: 1/4" = 1'-0"

2023/08/17 W.T.P.B. SITE REVIEW



HUTKER
ARCHITECTS

NOT FOR
CONSTRUCTION

SORRENTINO
RESIDENCE
71 CARL'S WAY
WEST TISBURY, MA

MAIN HOUSE -
FIRST FLOOR
PLAN

A101a

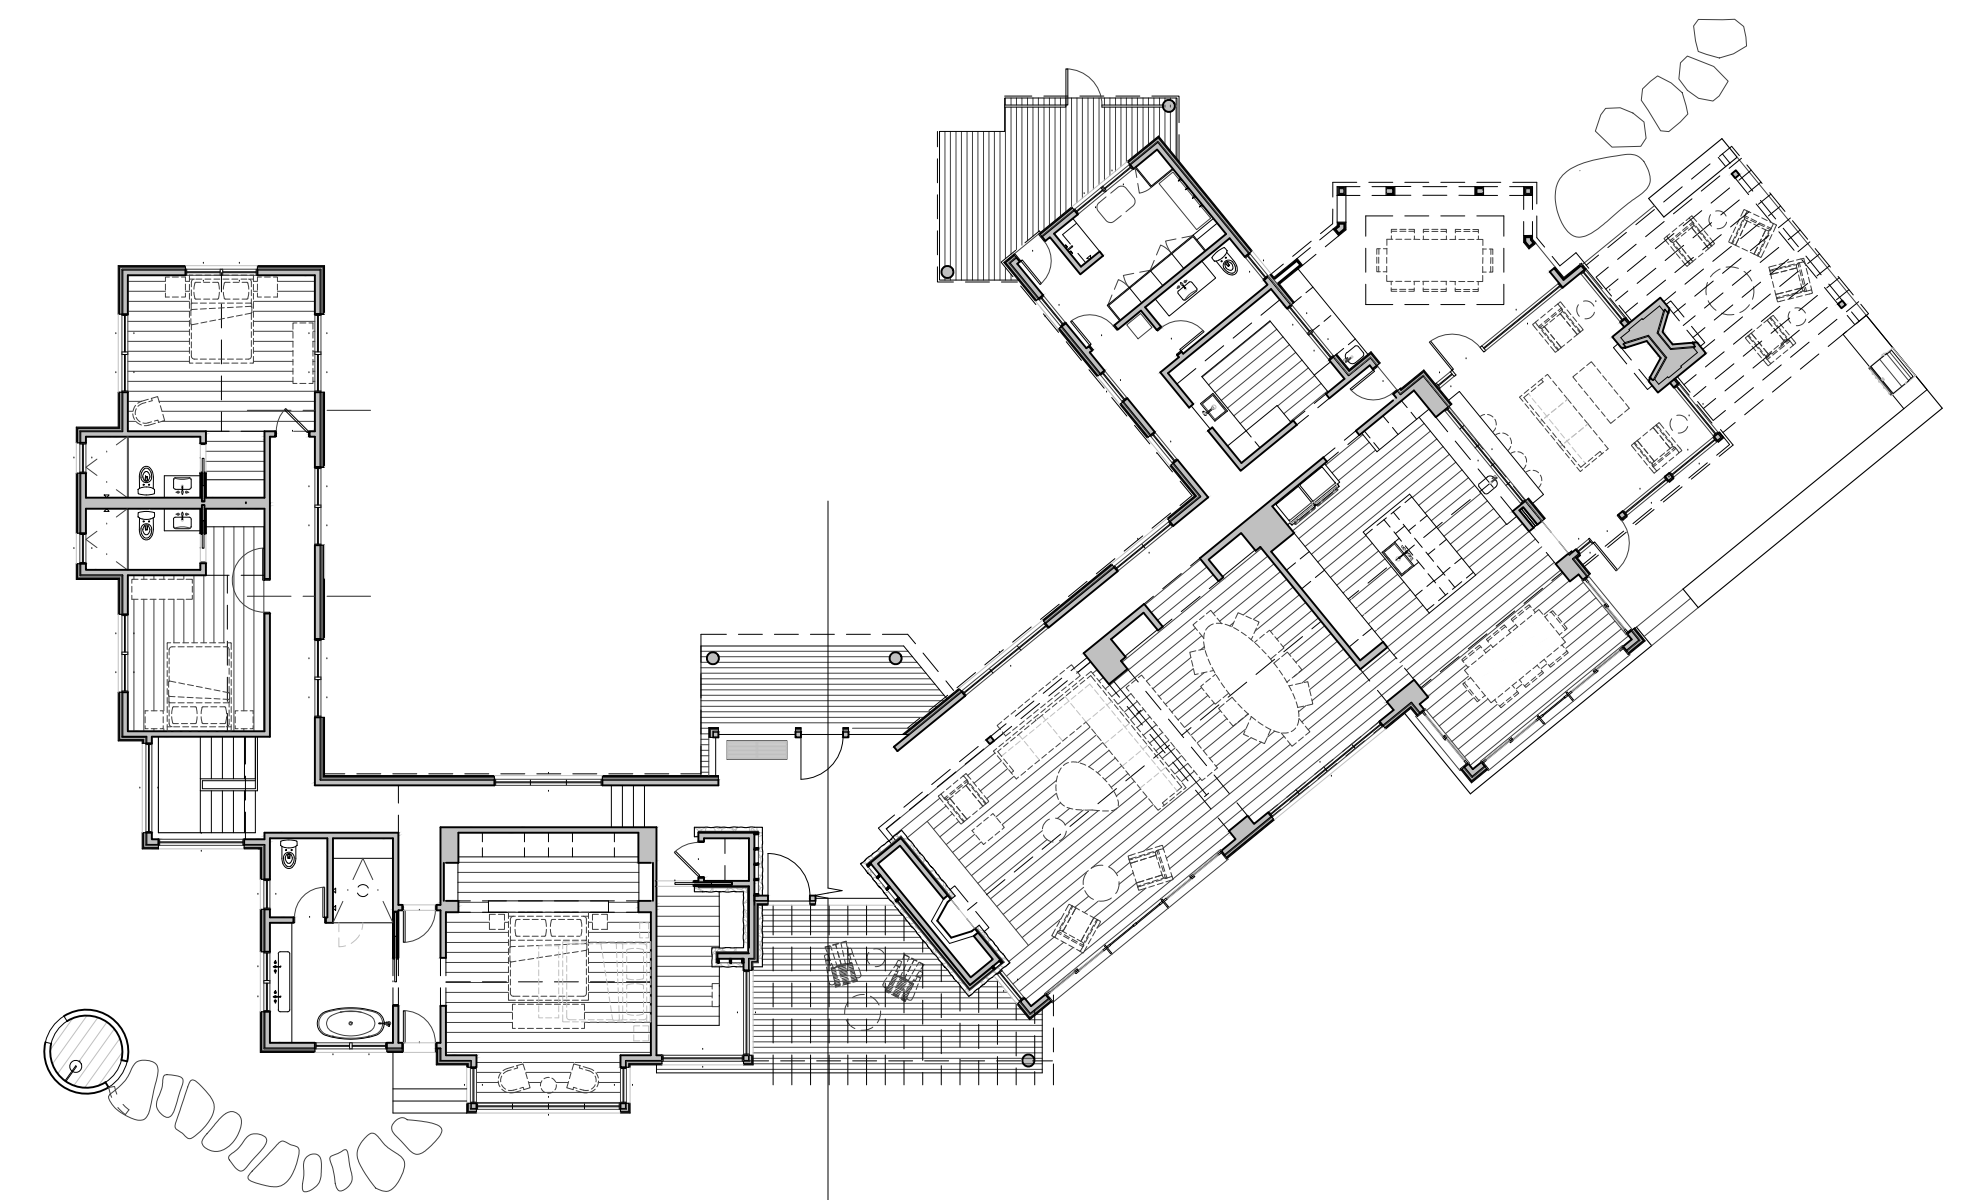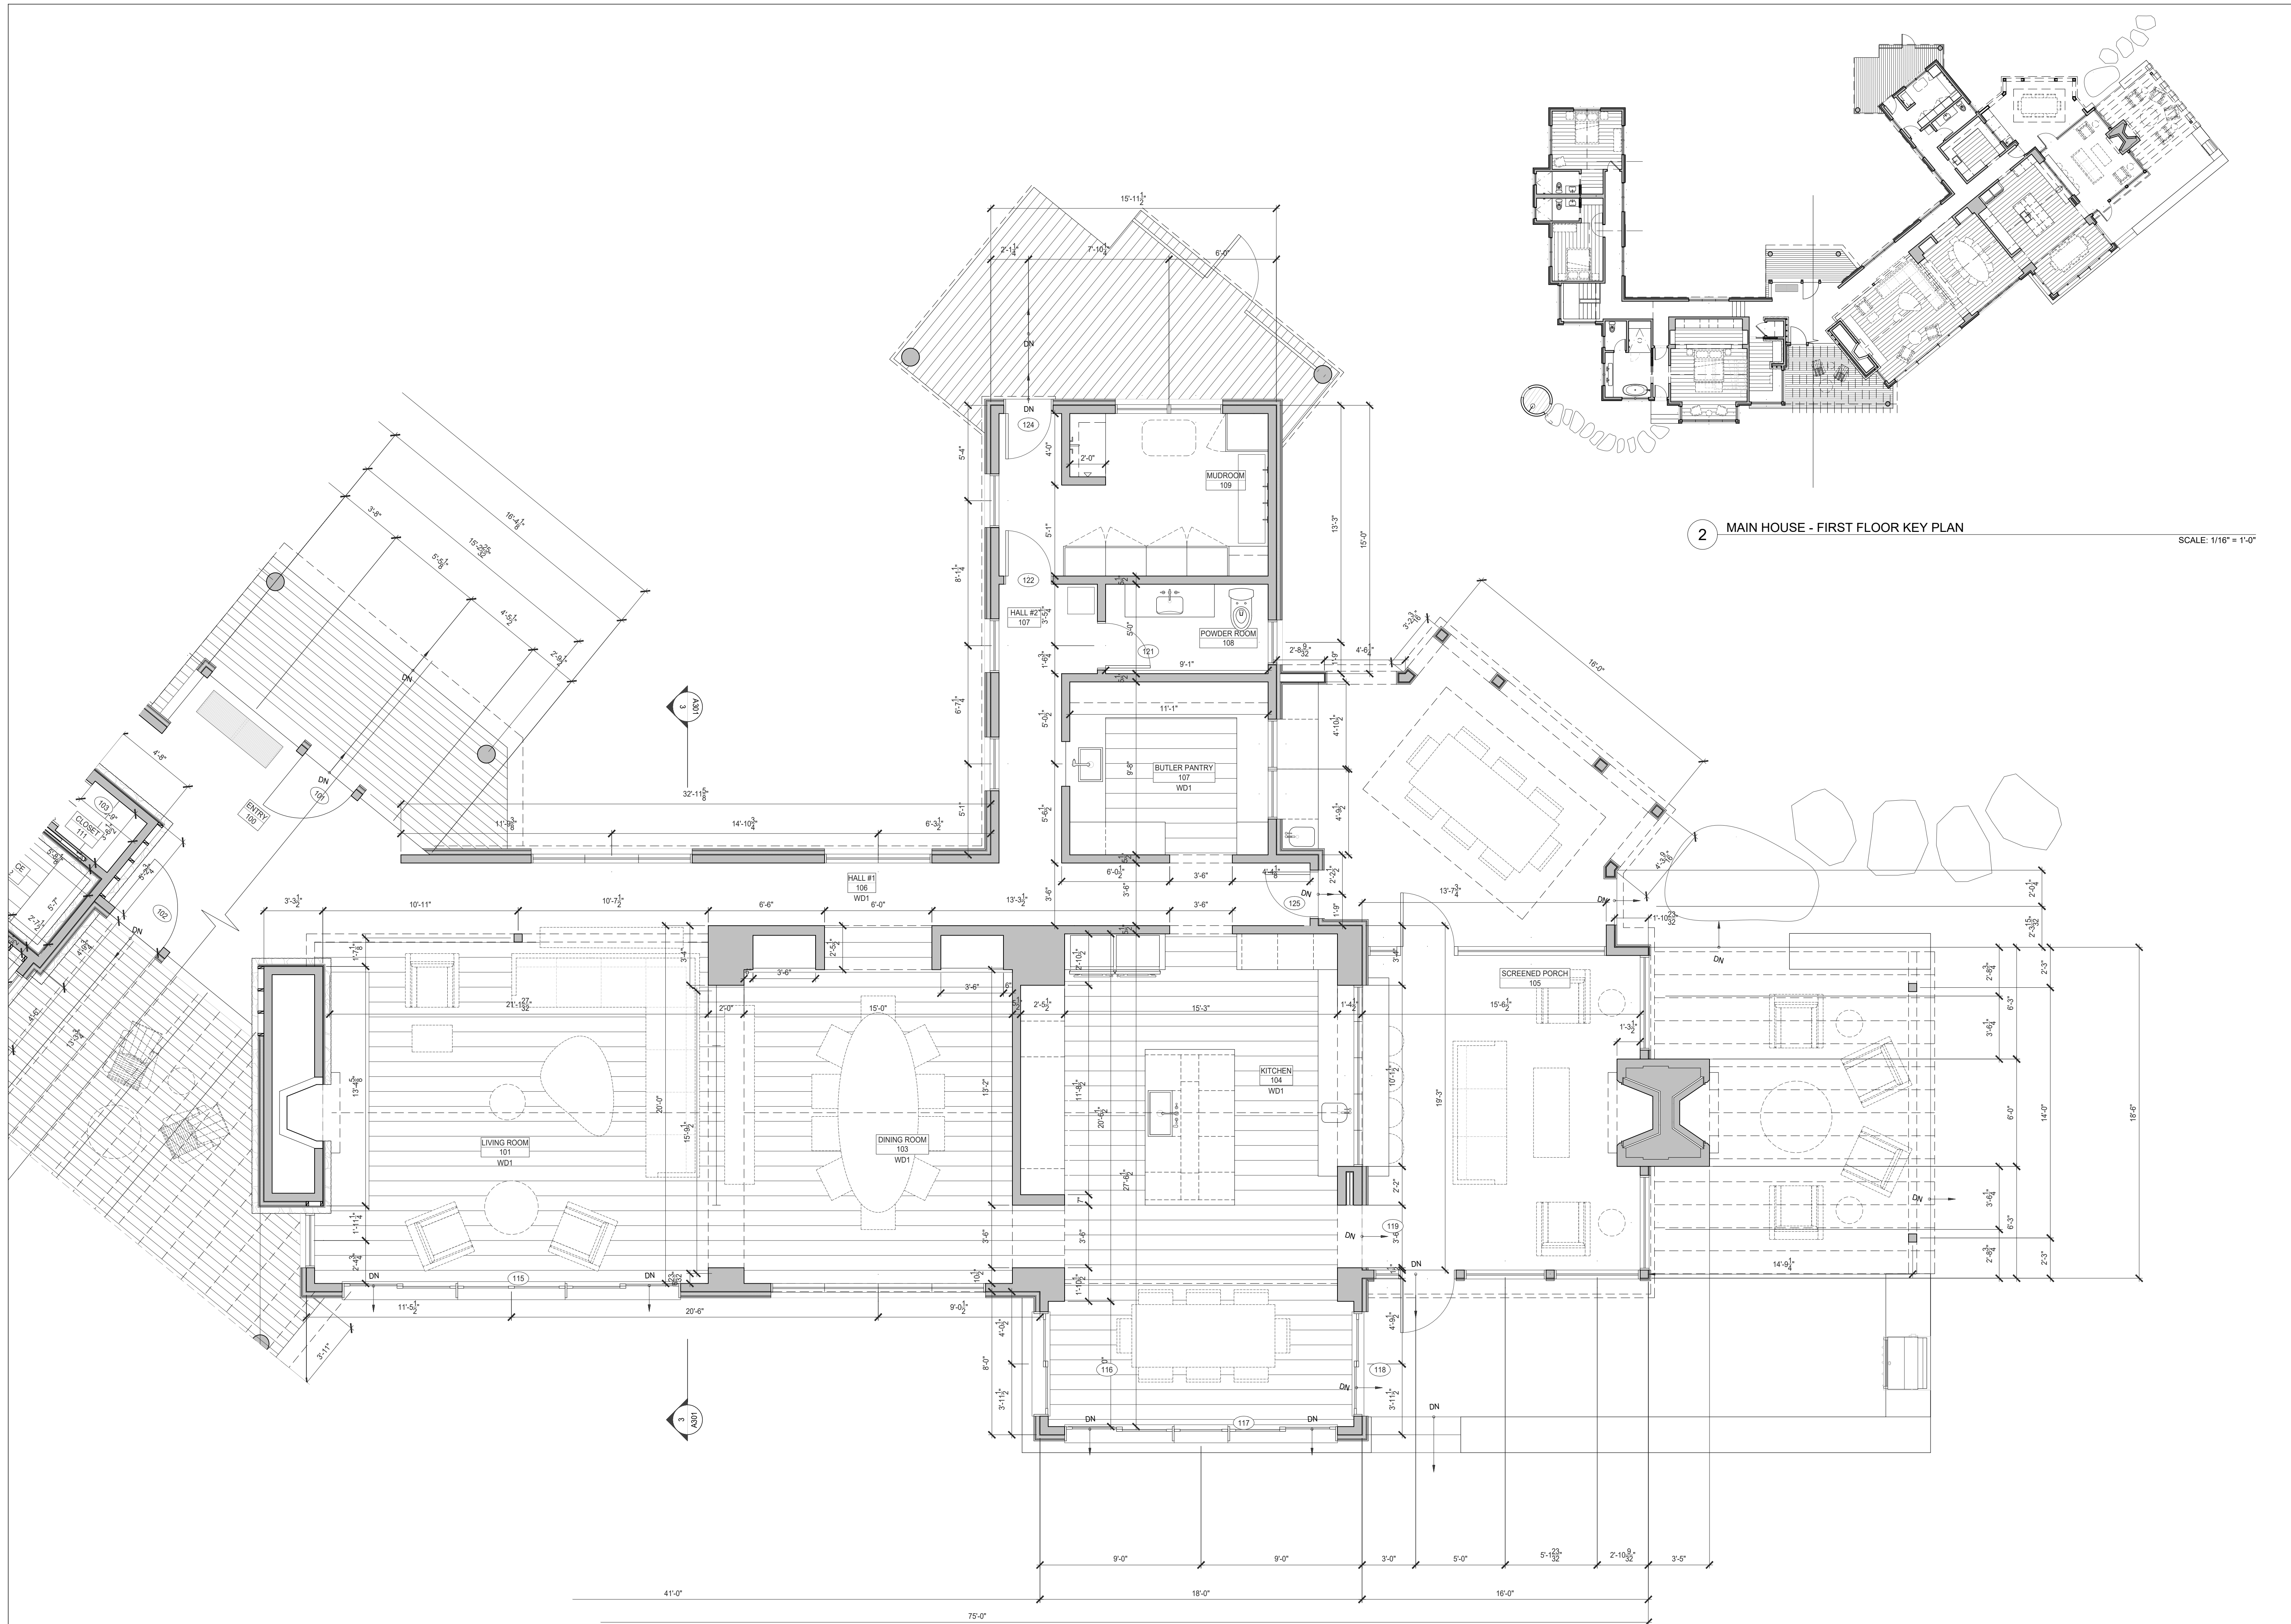

2 MAIN HOUSE - FIRST FLOOR KEY PLAN

SCALE: 1/16" = 1'-0"

1 MAIN HOUSE - FIRST FLOOR PLAN

SCALE: 1/4" = 1'-0"

2023/08/17 W.T.P.B. SITE REVIEW


HUTKER
ARCHITECTS

NOT FOR
CONSTRUCTION

SORRENTINO
RESIDENCE
71 CARL'S WAY
WEST TISBURY, MA


MAIN HOUSE -
FIRST FLOOR
PLAN

A101b

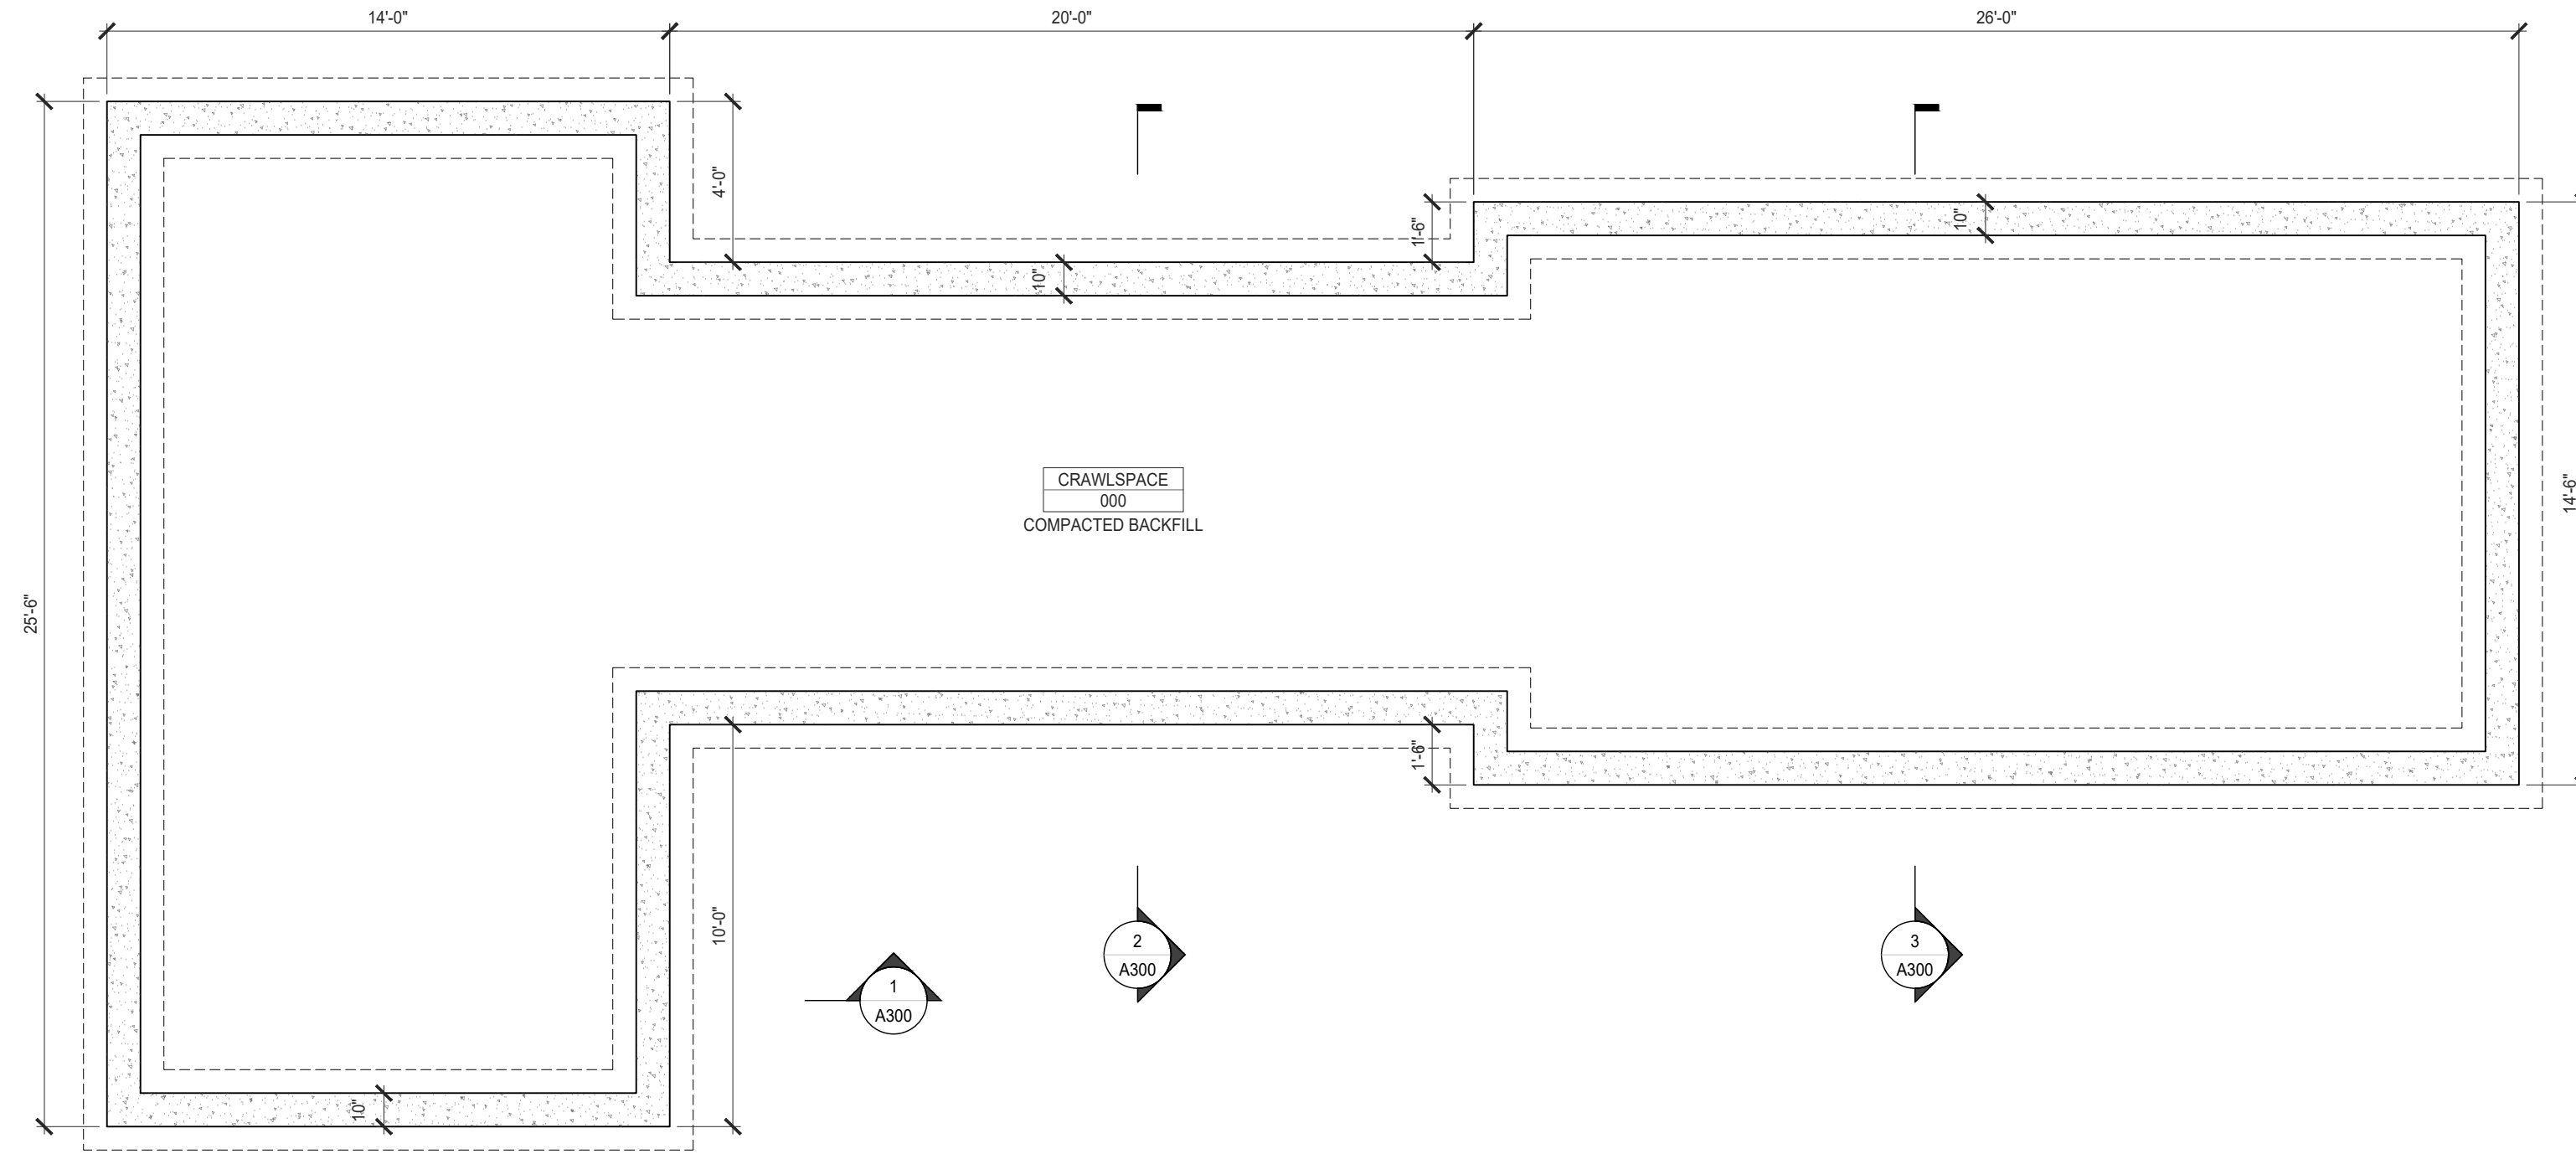

2 GUEST HOUSE - LOWER LEVEL PLAN

SCALE: 1/4" = 1'-0"

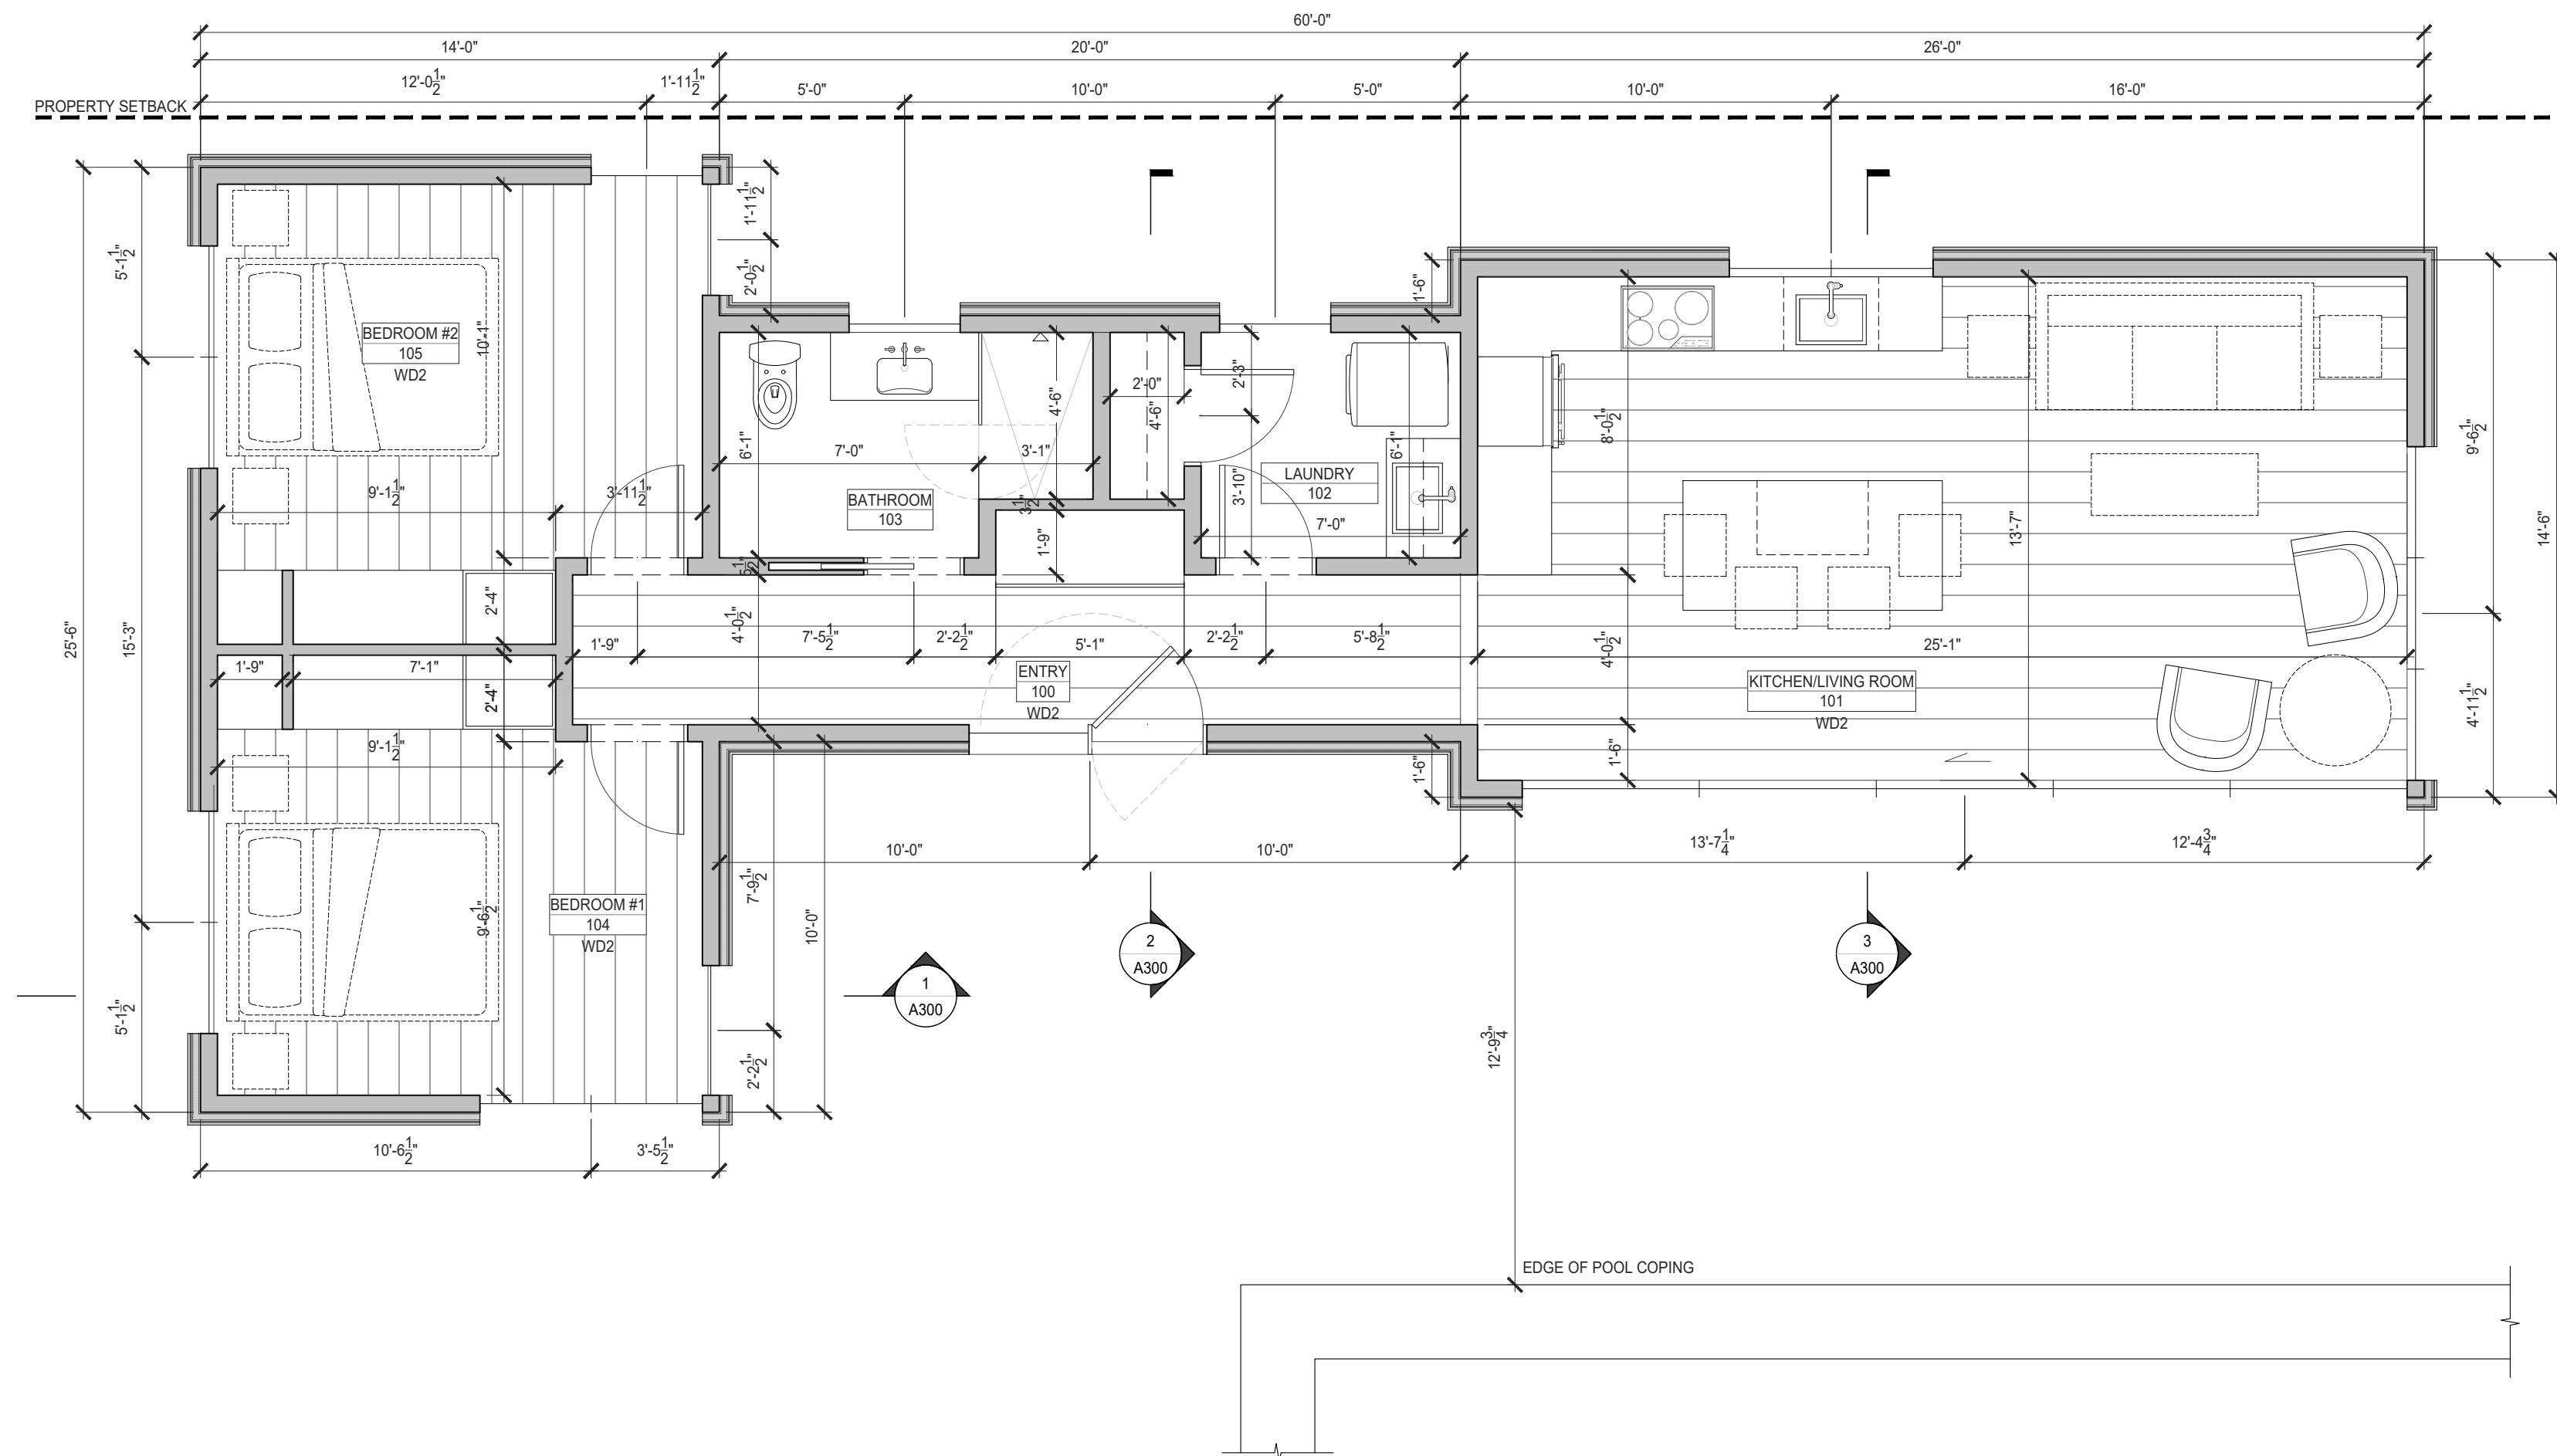

1 GUEST HOUSE - FIRST FLOOR PLAN

SCALE: 1/4" = 1'-0"

2023/08/17 W.T.P. SITE REVIEW


HUTKER
ARCHITECTS

NOT FOR
CONSTRUCTION

SORRENTINO
RESIDENCE
71 CARL'S WAY
WEST TISBURY, MA


GUEST HOUSE -
FIRST FLOOR &
LOWER LEVEL
PLANS

A103

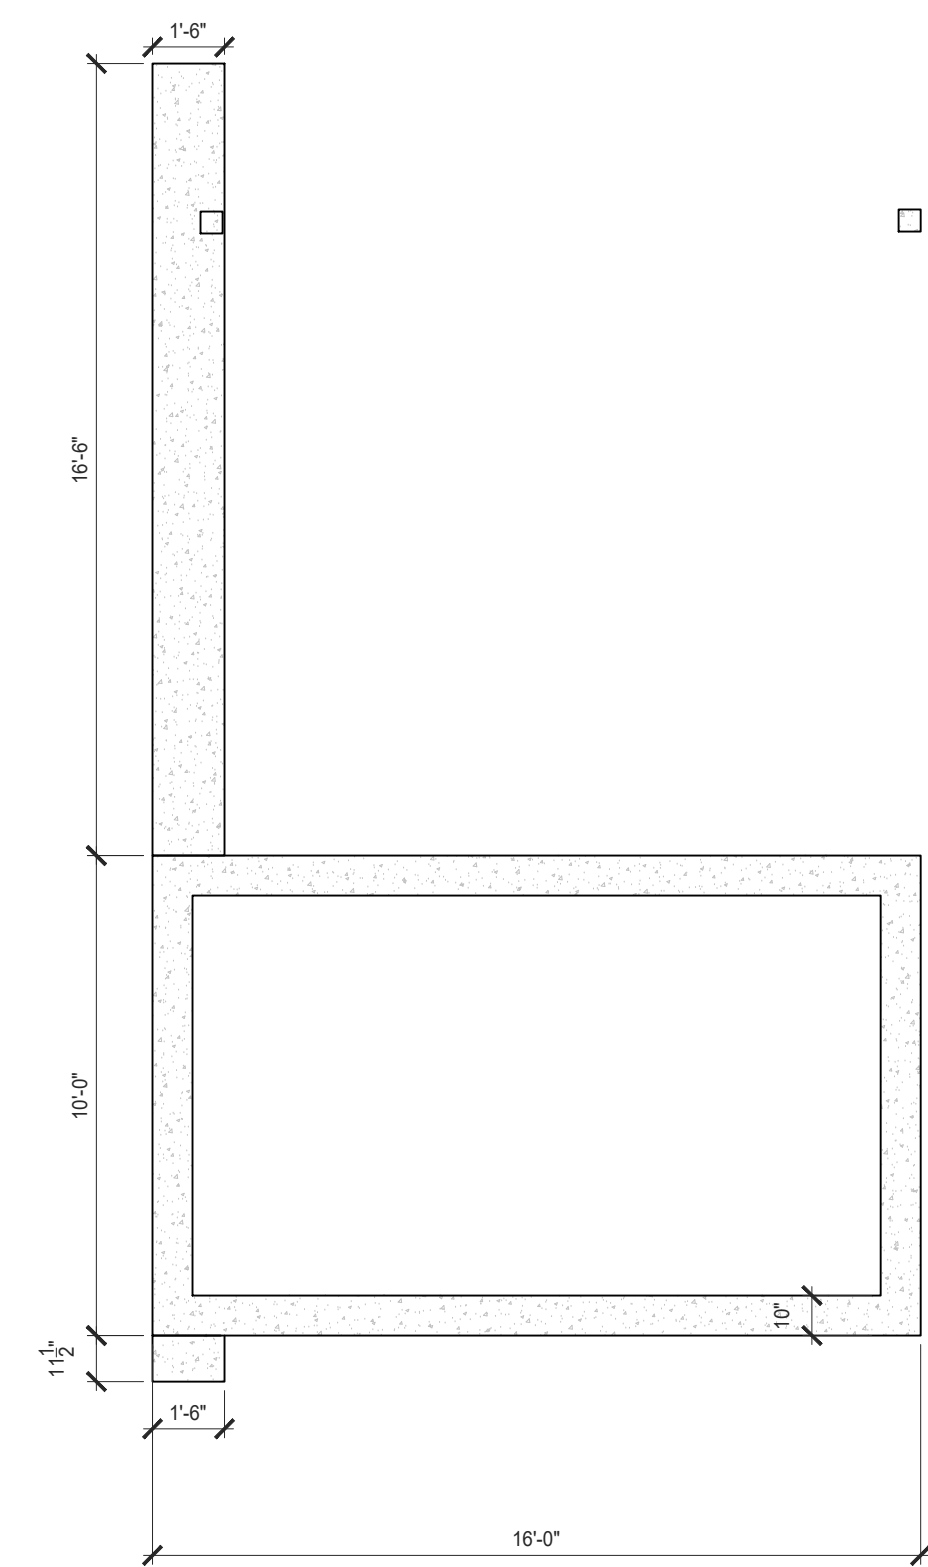


1 CABANA - FOUNDATION PLAN

SCALE: 1/4" = 1'-0"

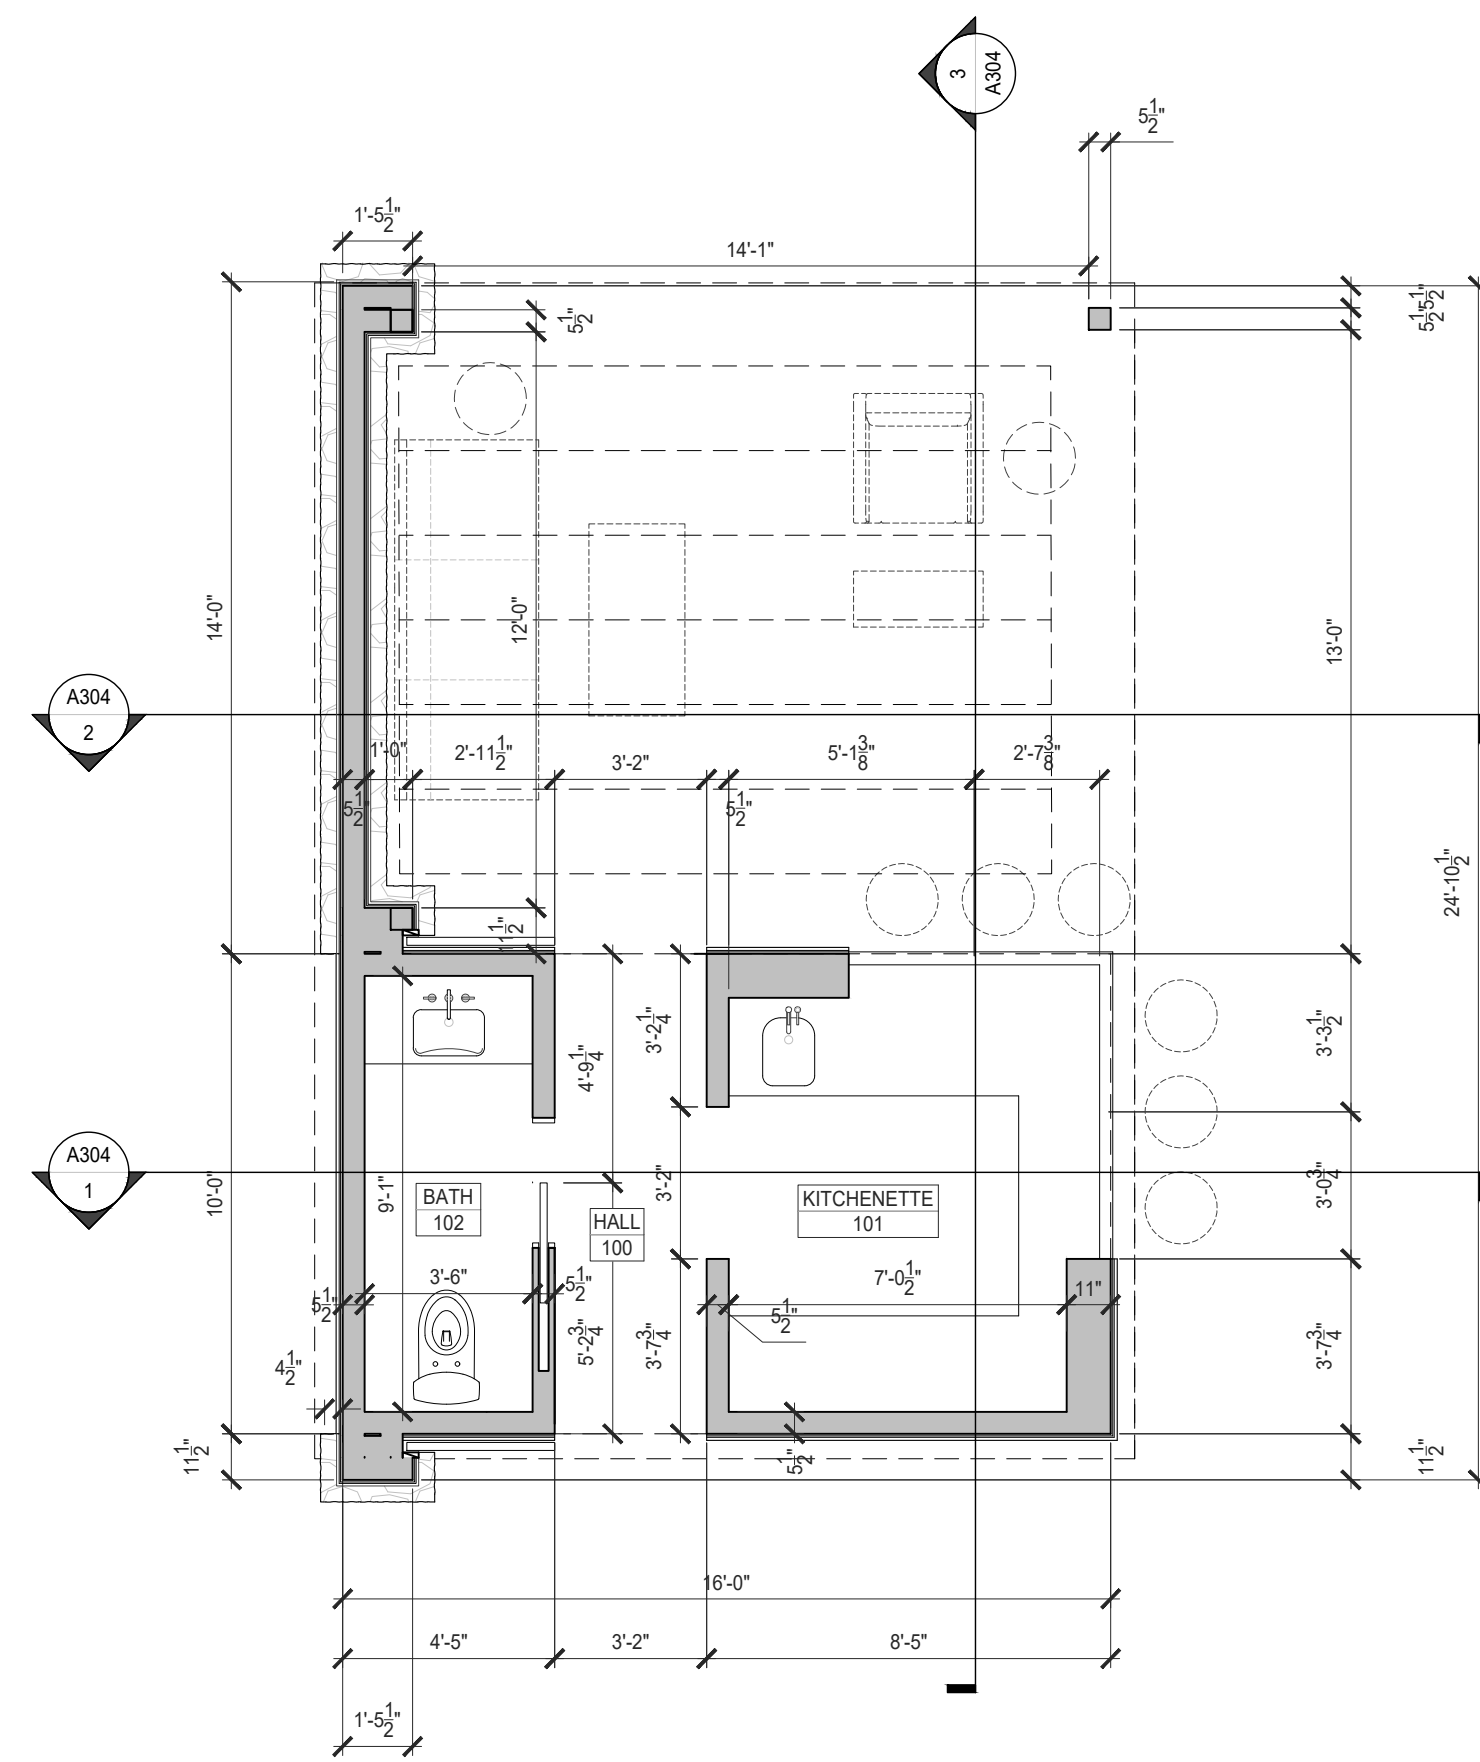

2 CABANA - FIRST FLOOR PLAN

SCALE: 1/4" = 1'-0"

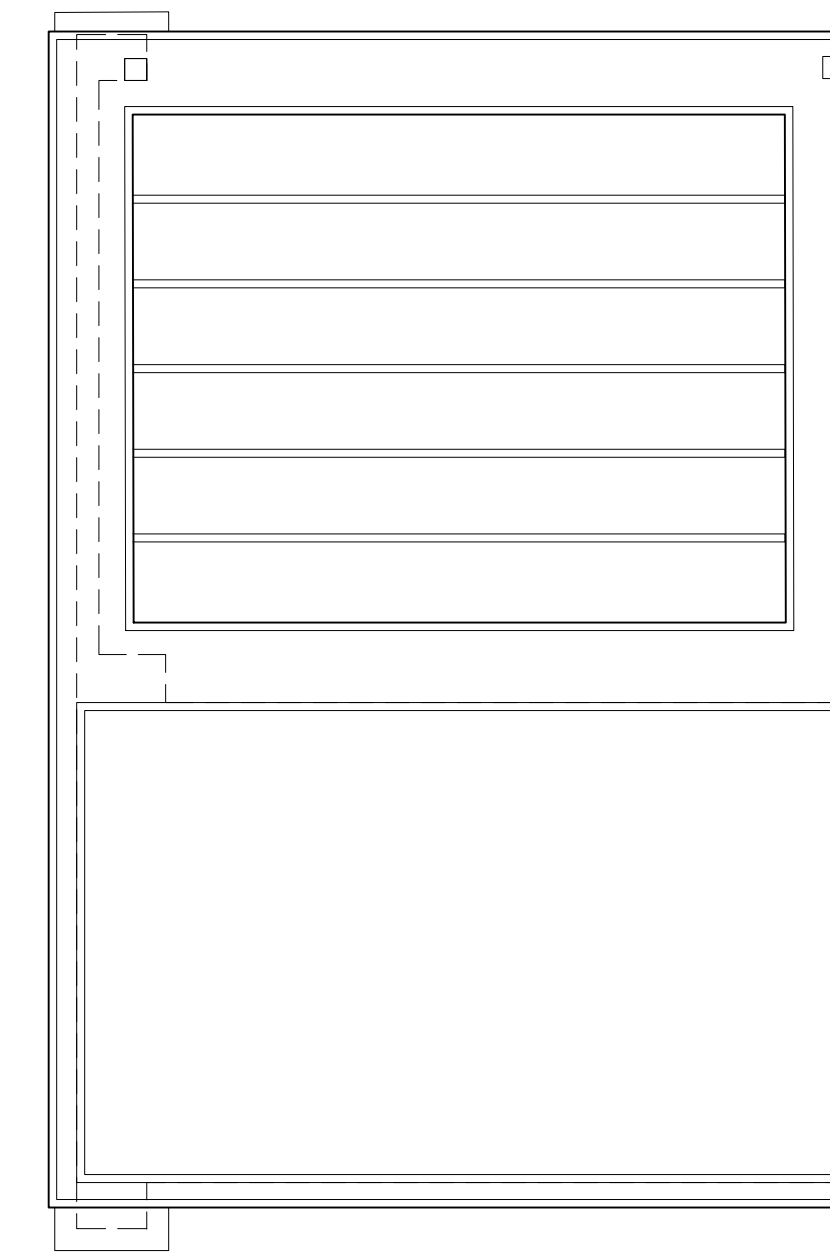

3 CABANA - ROOF PLAN

SCALE: 1/4" = 1'-0"

2023/08/17 W.T.P.B. SITE REVIEW

HUTKER
ARCHITECTS

NOT FOR
CONSTRUCTION

SORRENTINO
RESIDENCE
71 CARL'S WAY
WEST TISBURY, MA

CABANA - FLOOR
& ROOF PLANS


A105

NOT FOR CONSTRUCTION

SORRENTINO RESIDENCE
71 CARL'S WAY
WEST TISBURY, MA


GARAGE - FLOOR & ROOF PLANS

A106

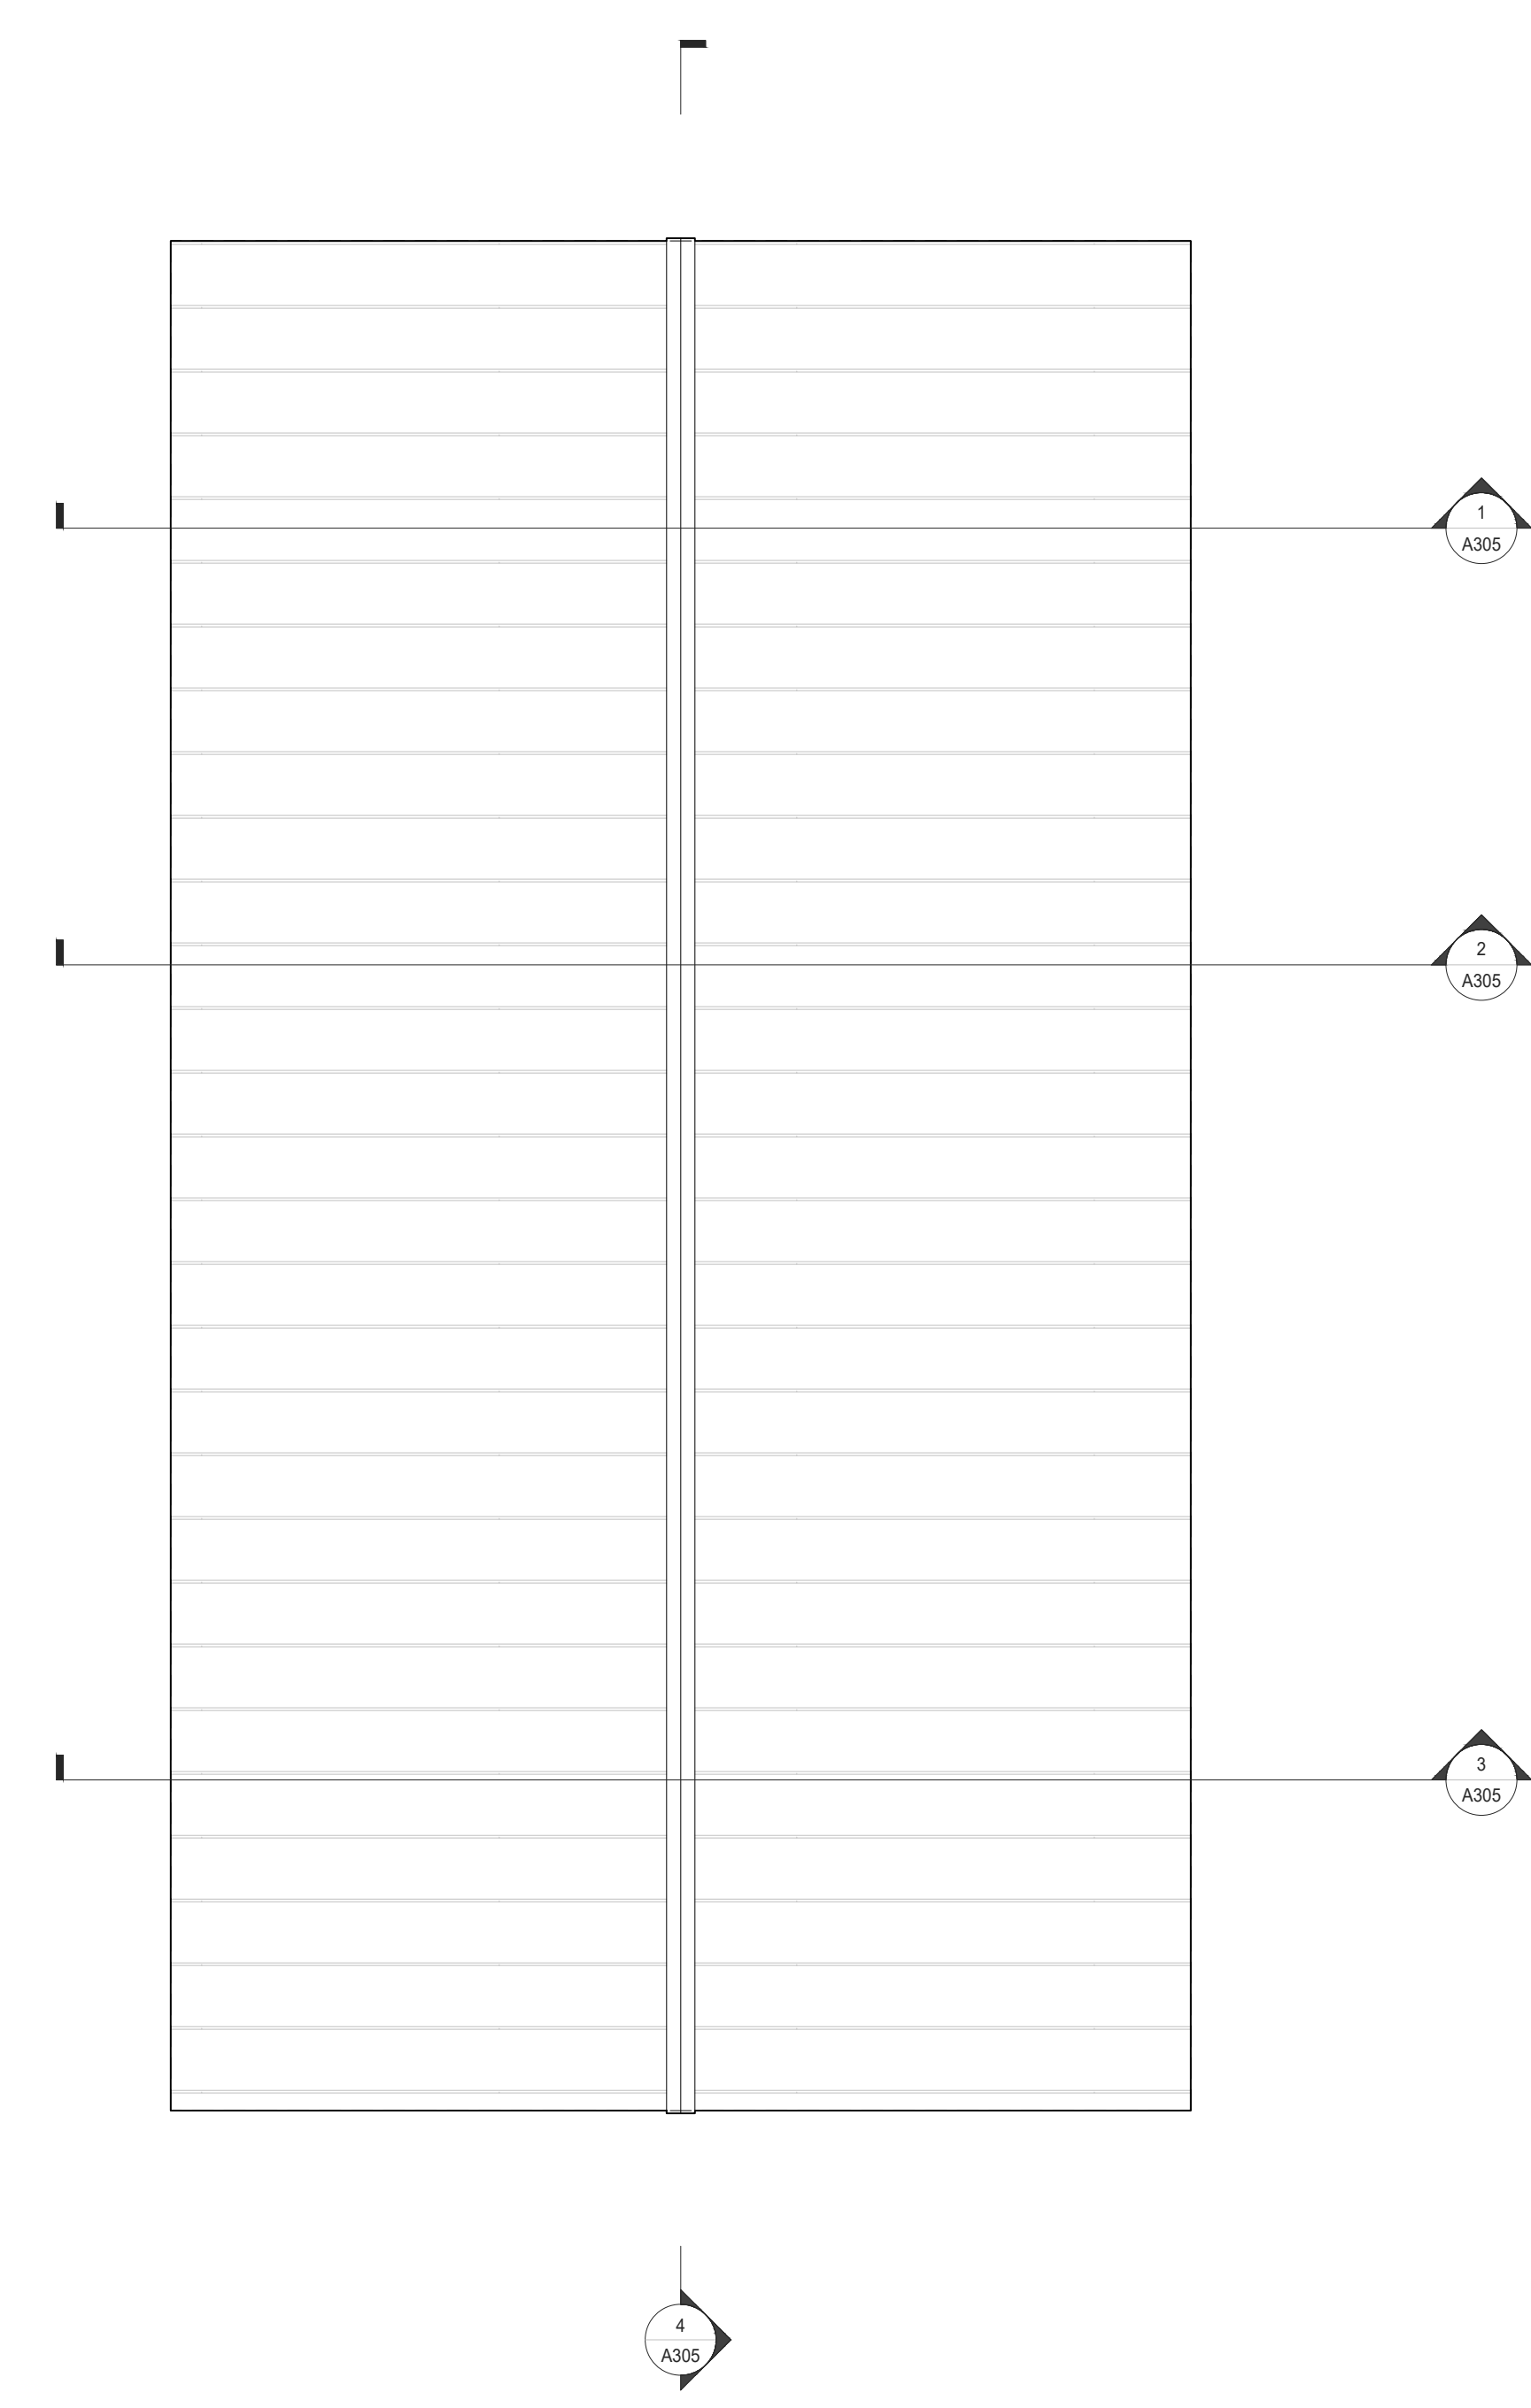


3 GARAGE - ROOF PLAN

SCALE: 1/4" = 1'-0"

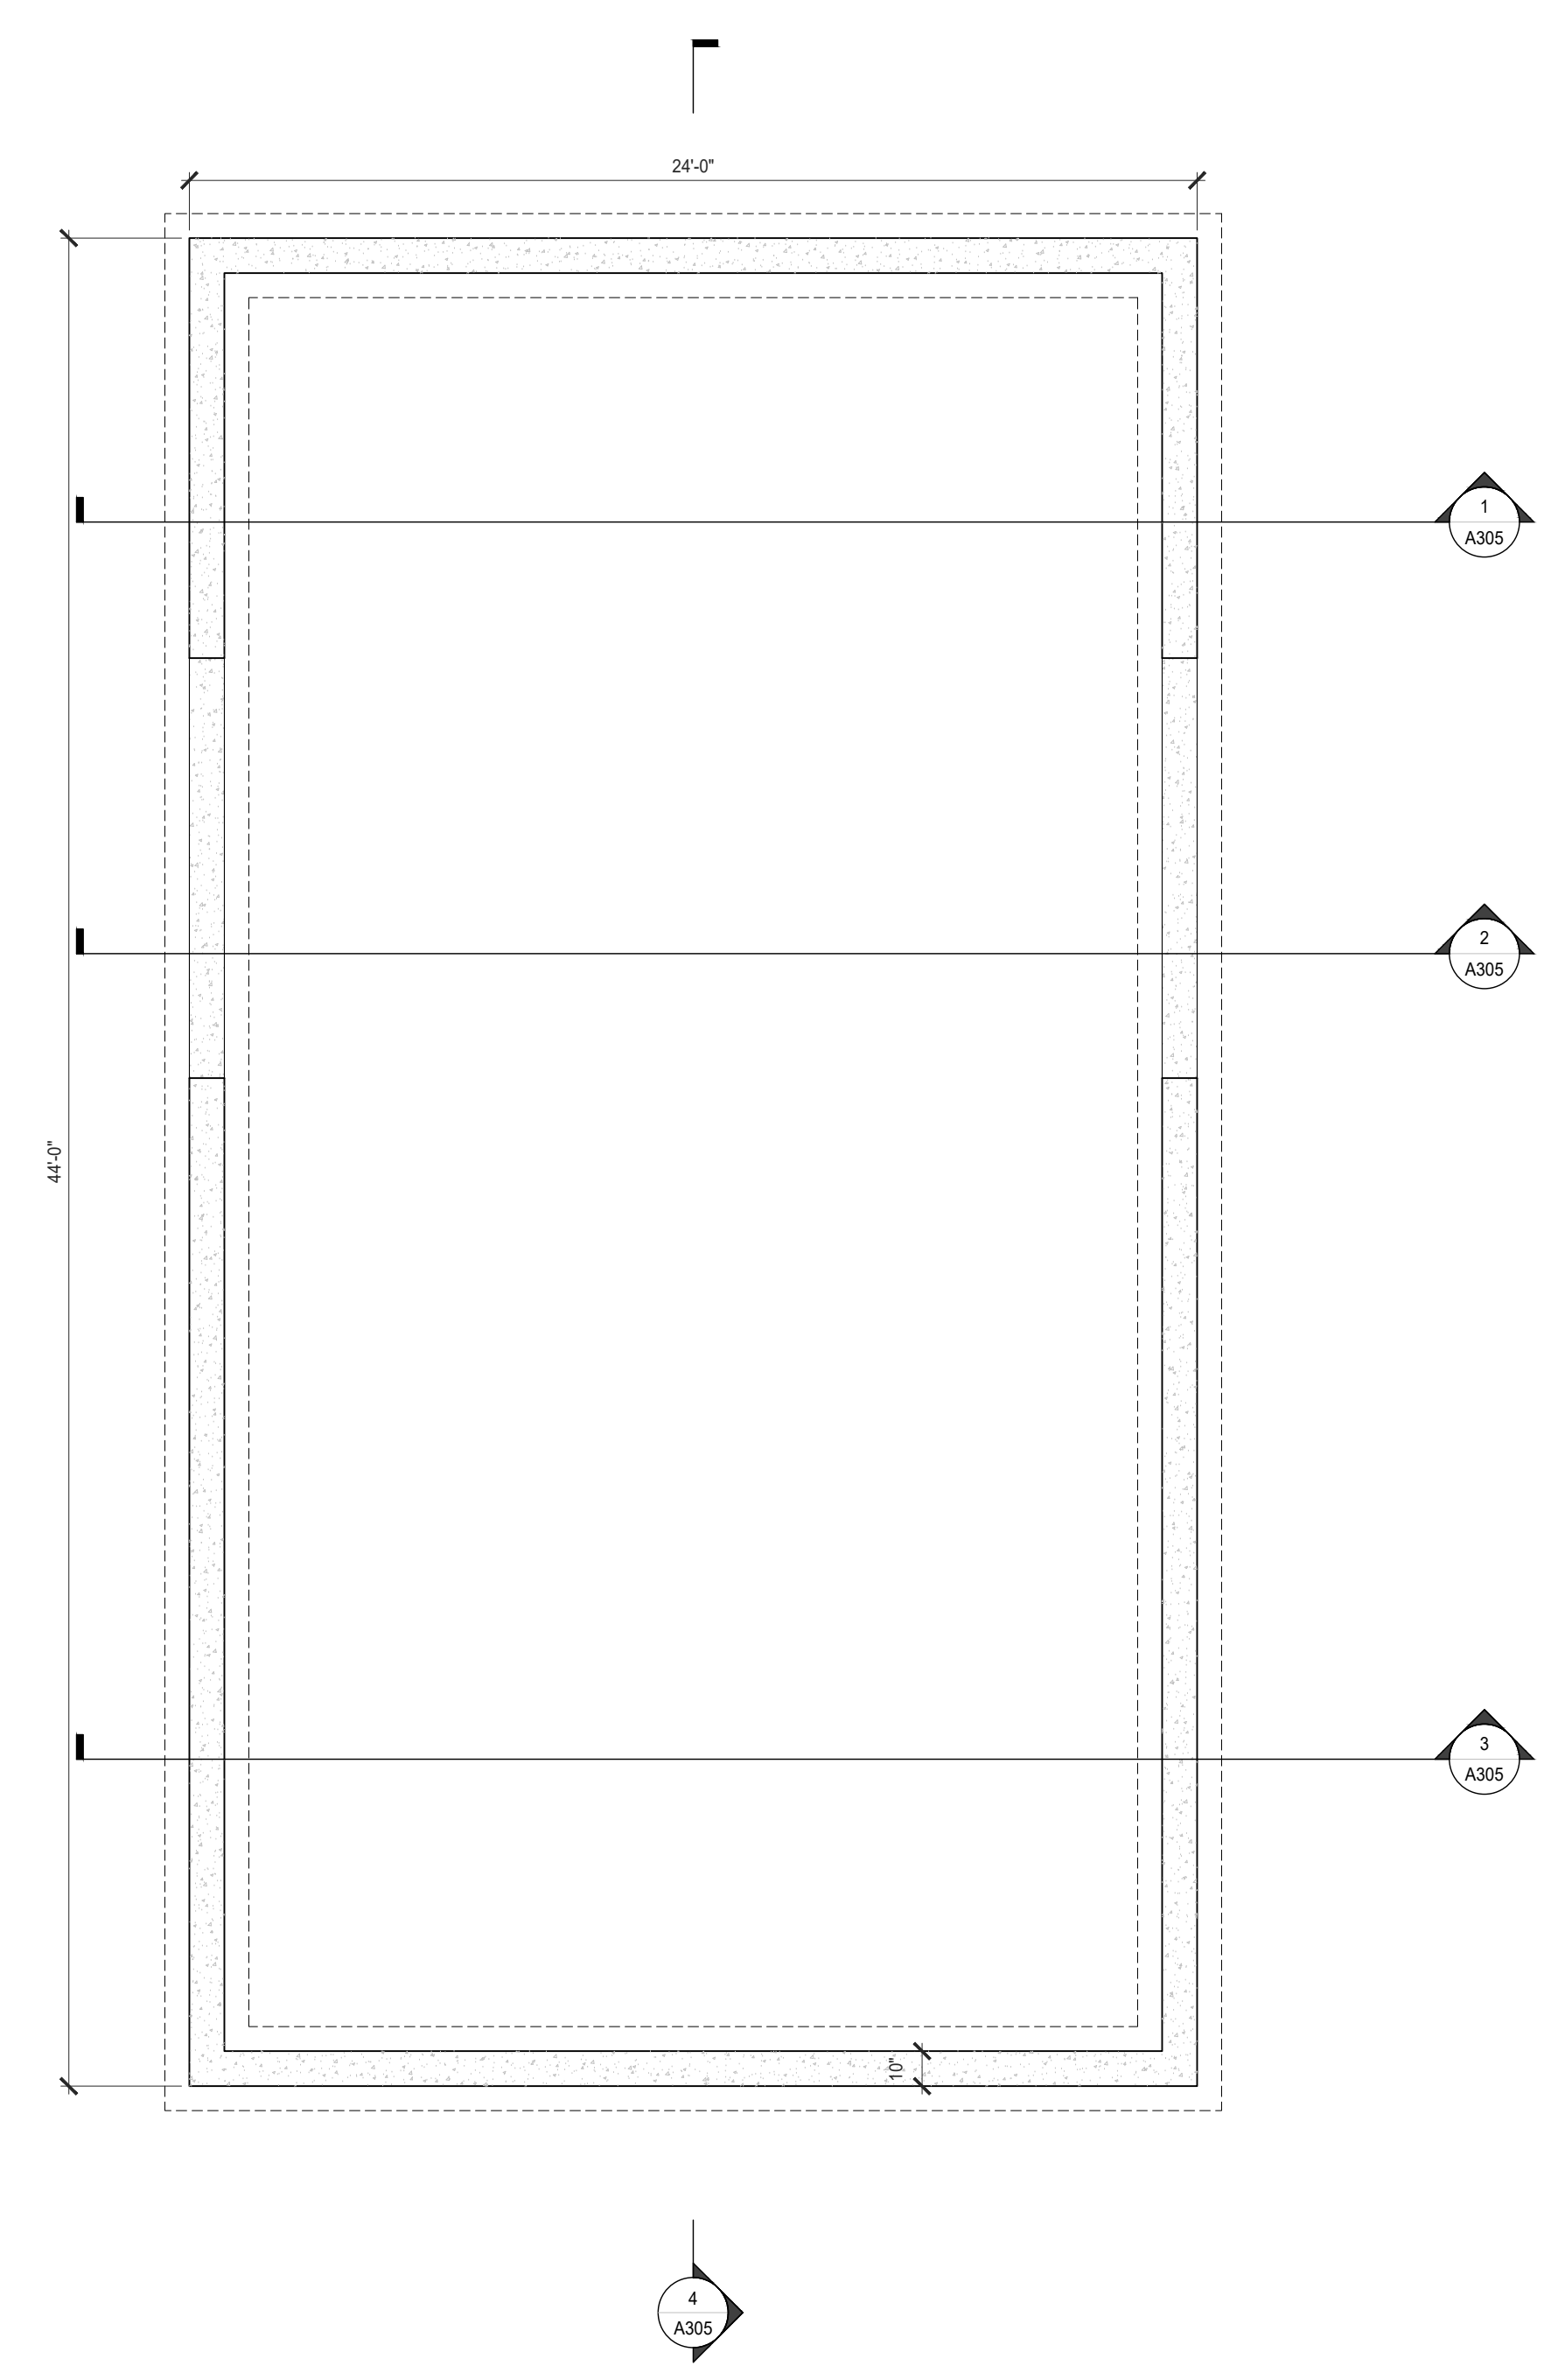

2 GARAGE - FOUNDATION PLAN

SCALE: 1/4" = 1'-0"

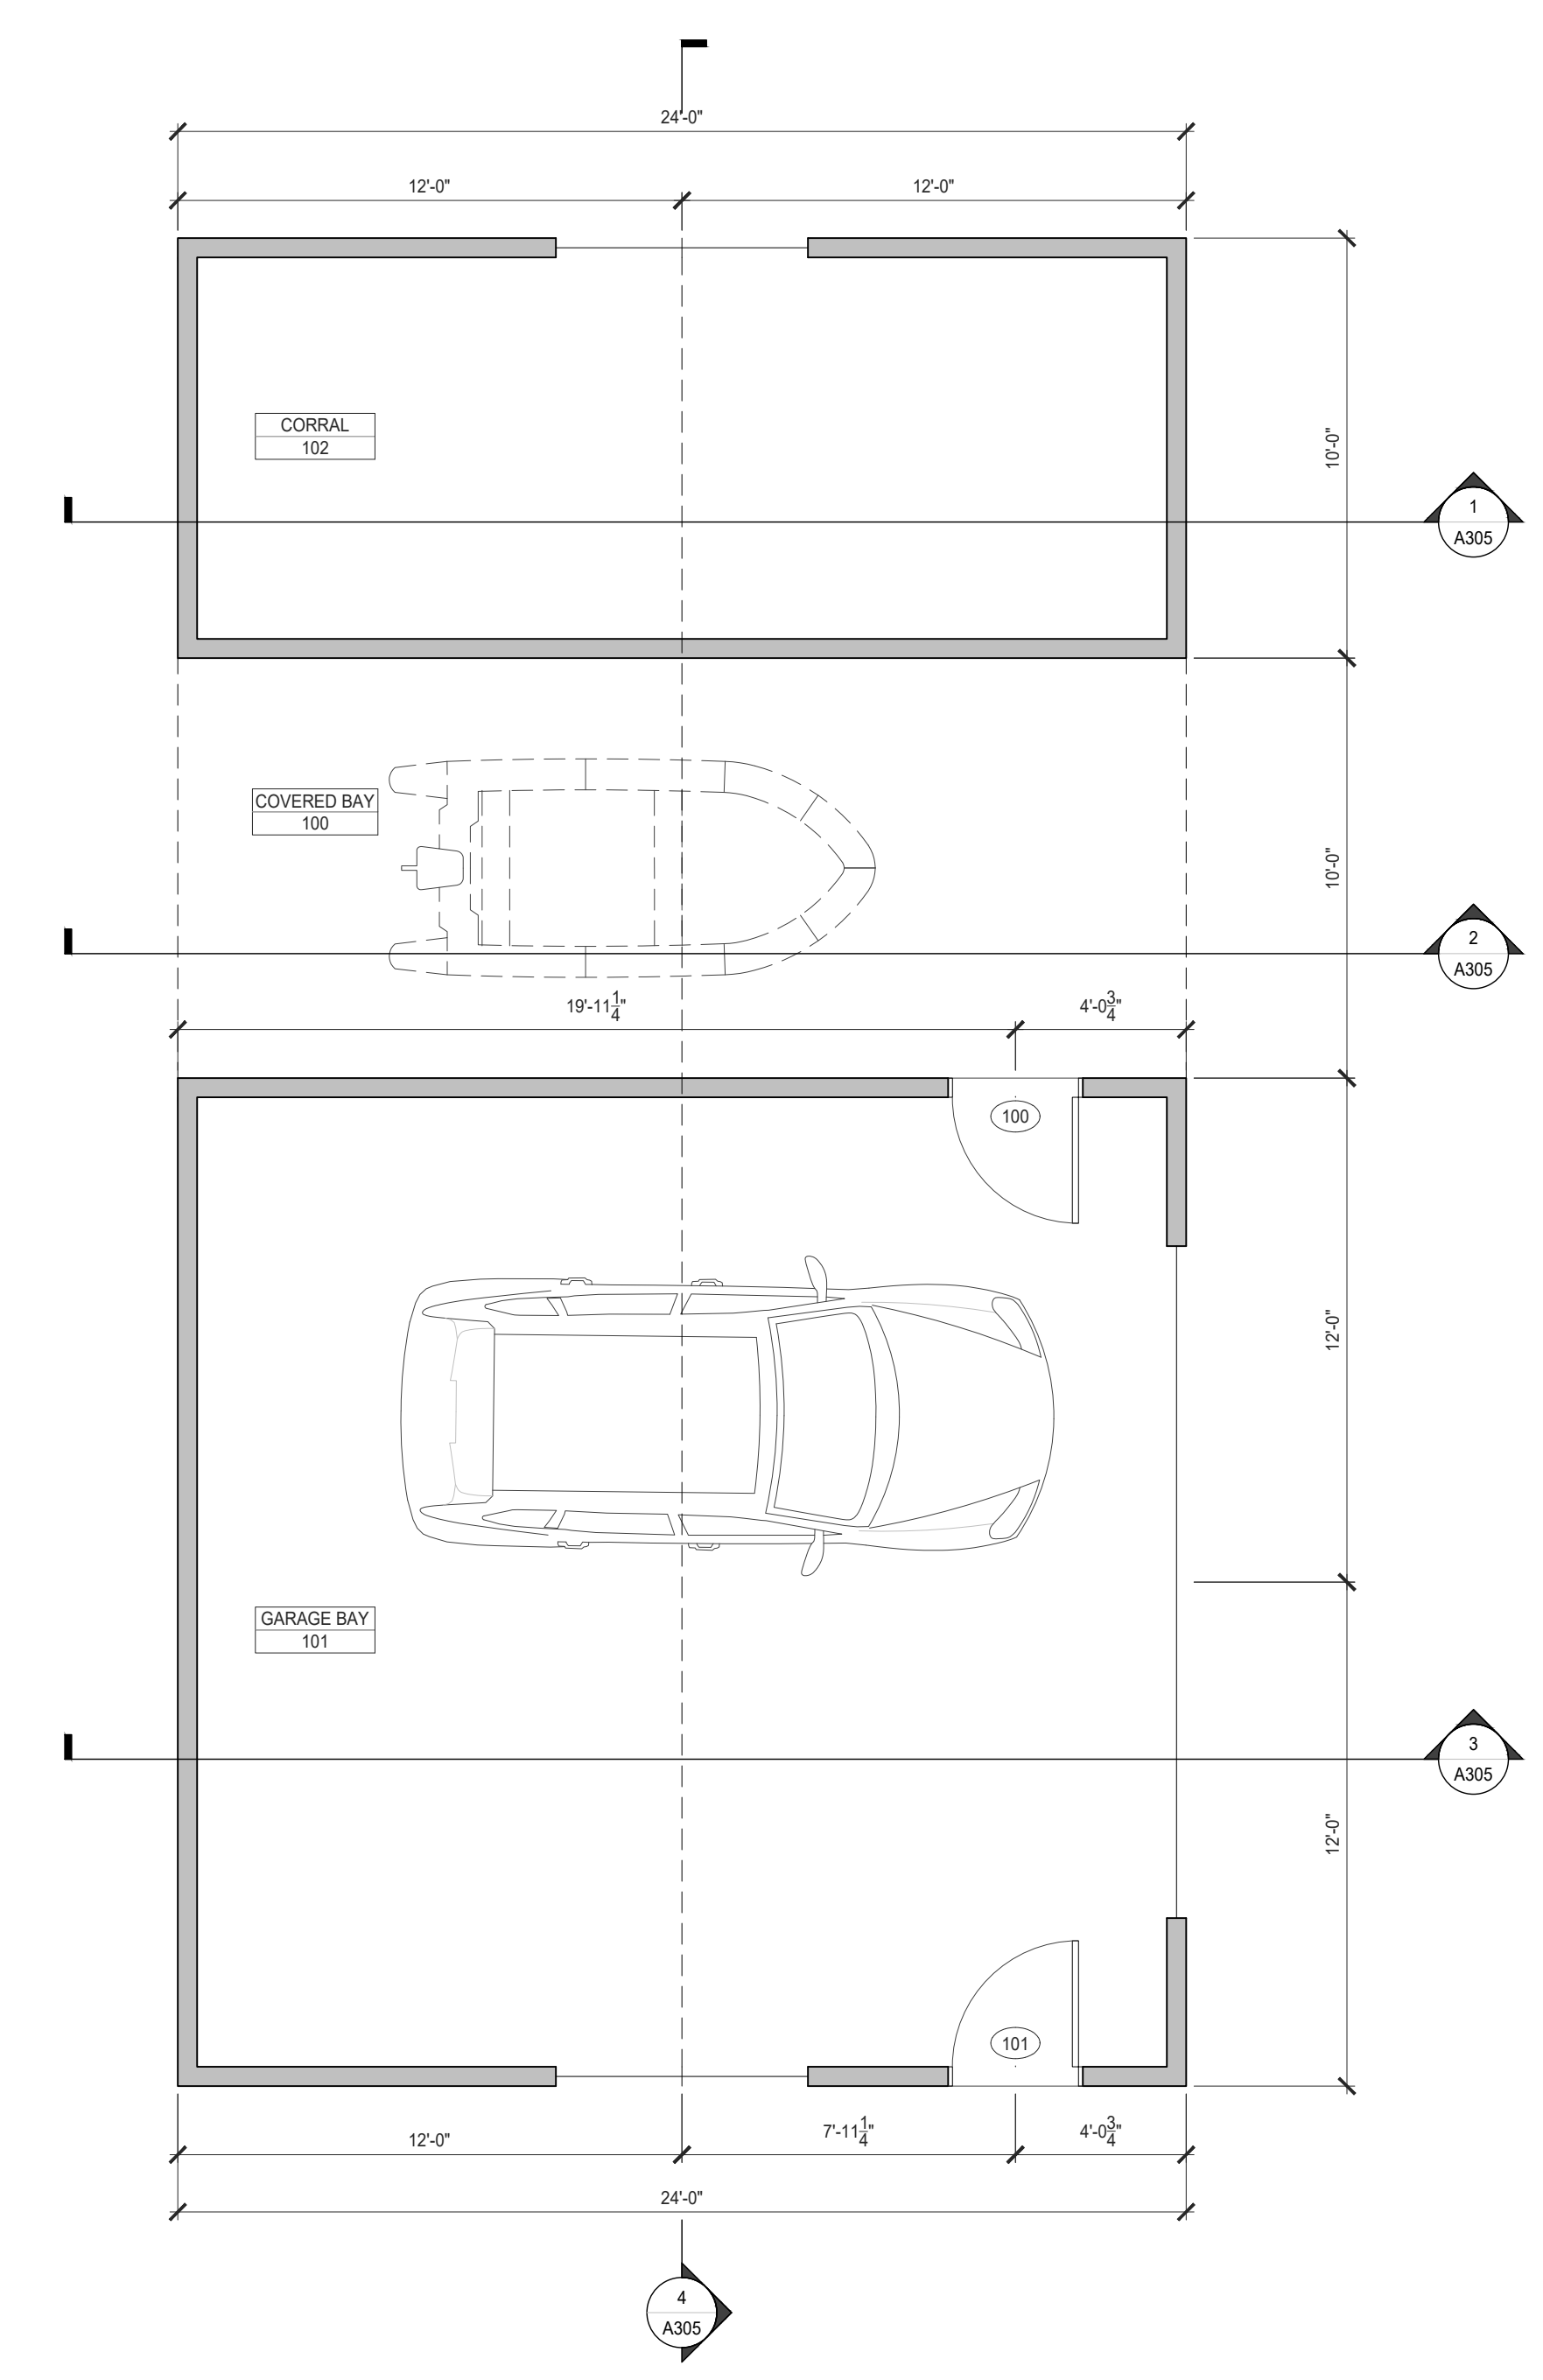

1 GARAGE - FIRST FLOOR PLAN

SCALE: 1/4" = 1'-0"