


DRAFT
NOT FOR
CONSTRUCTION

Drawing Set Type and Issue Date:


FLOOR PLANS
BEGLEY RESIDENCE
140 OLD HOLMES HOLE ROAD WEST TISBURY, MA 02575

Date: 6/3/21
Drawn by:
Scale: As Noted



Sheet:

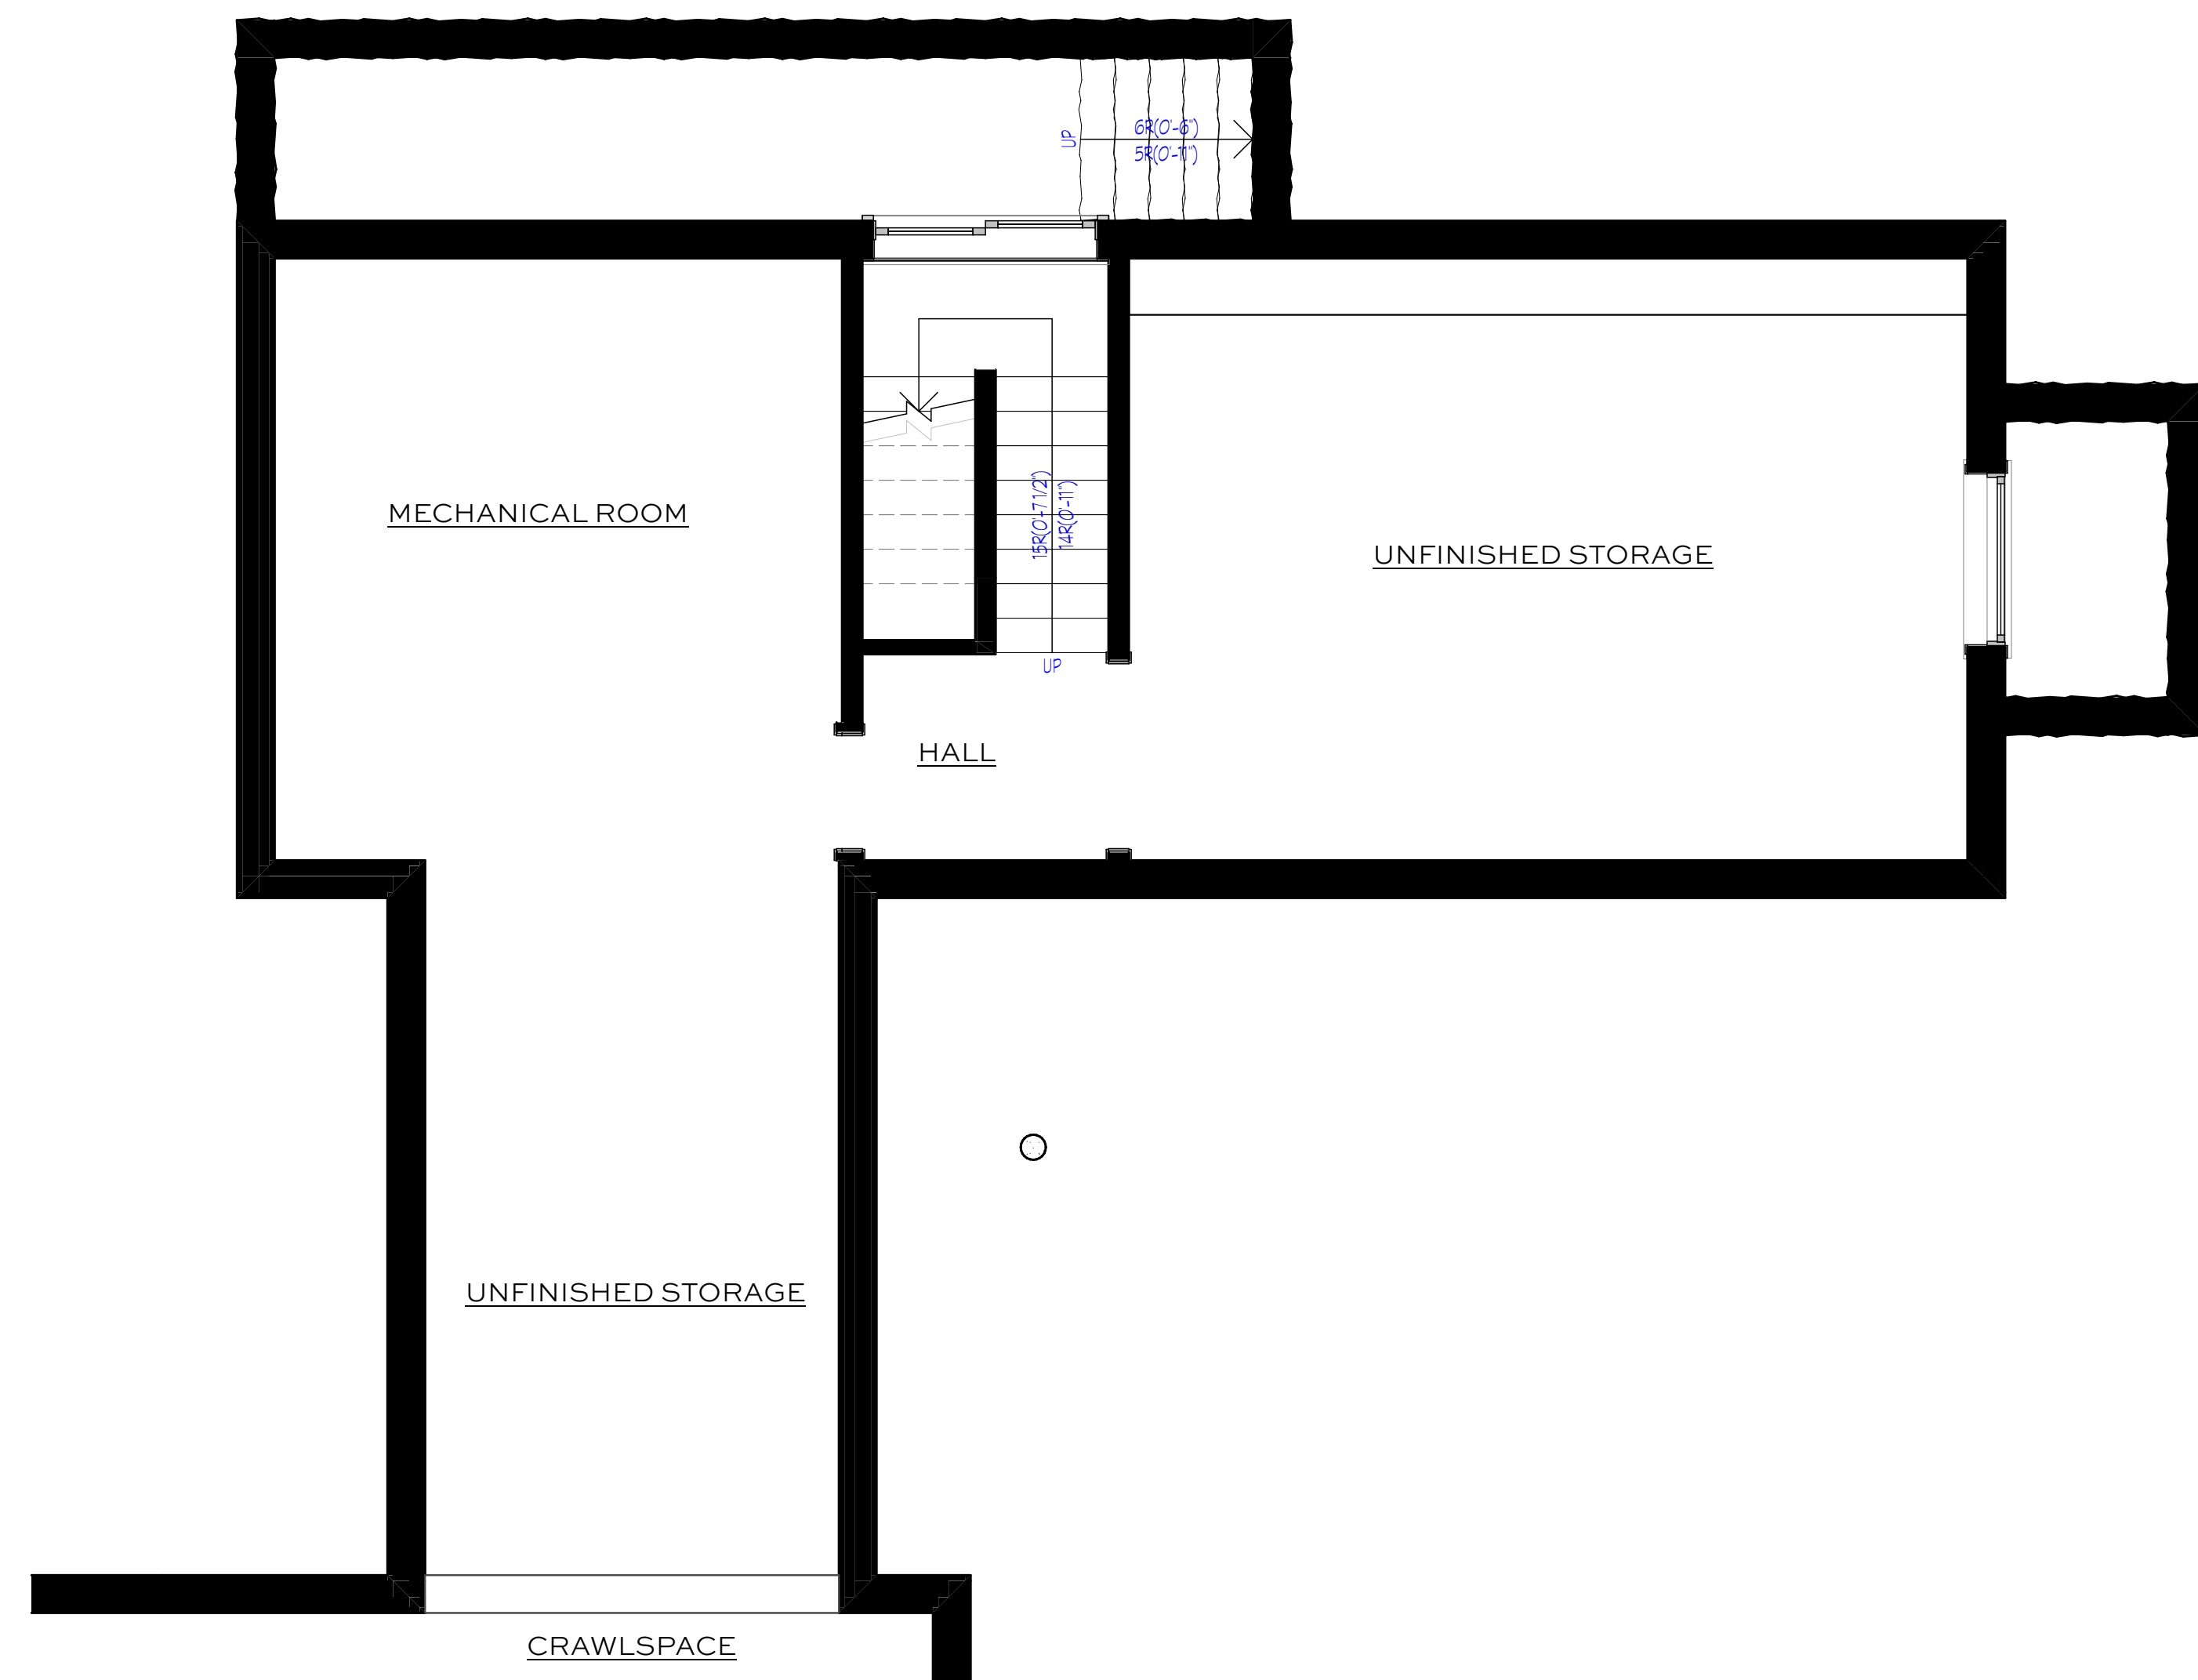

3 BASEMENT PLAN
SCALE: 1/8" = 1'-0"

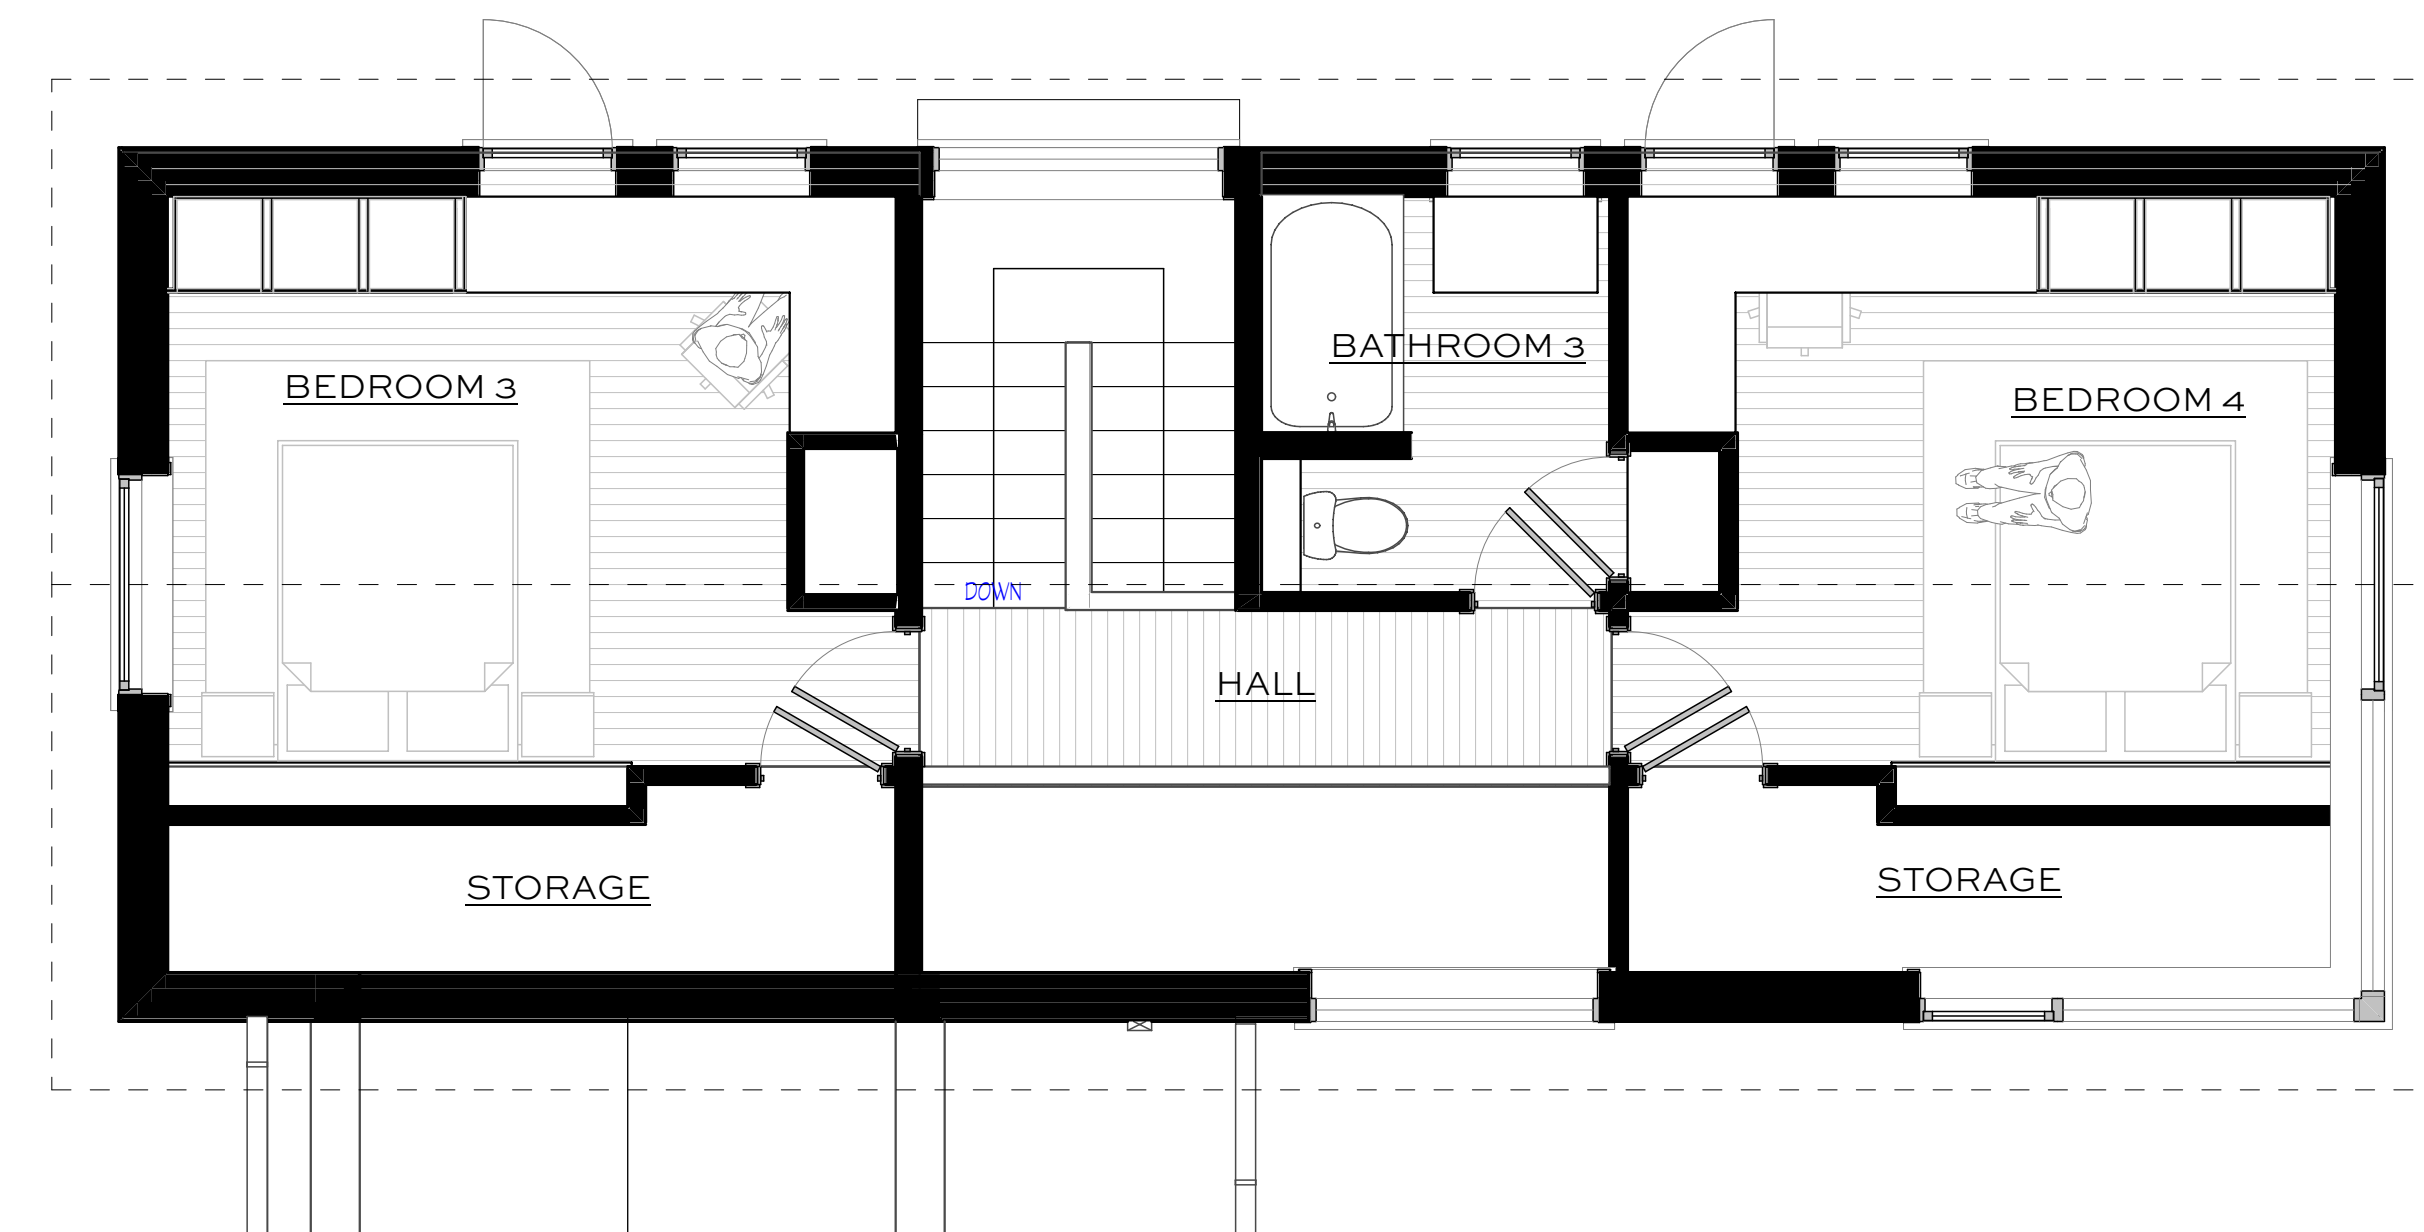

2 SECOND FLOOR PLAN
SCALE: 1/8" = 1'-0"

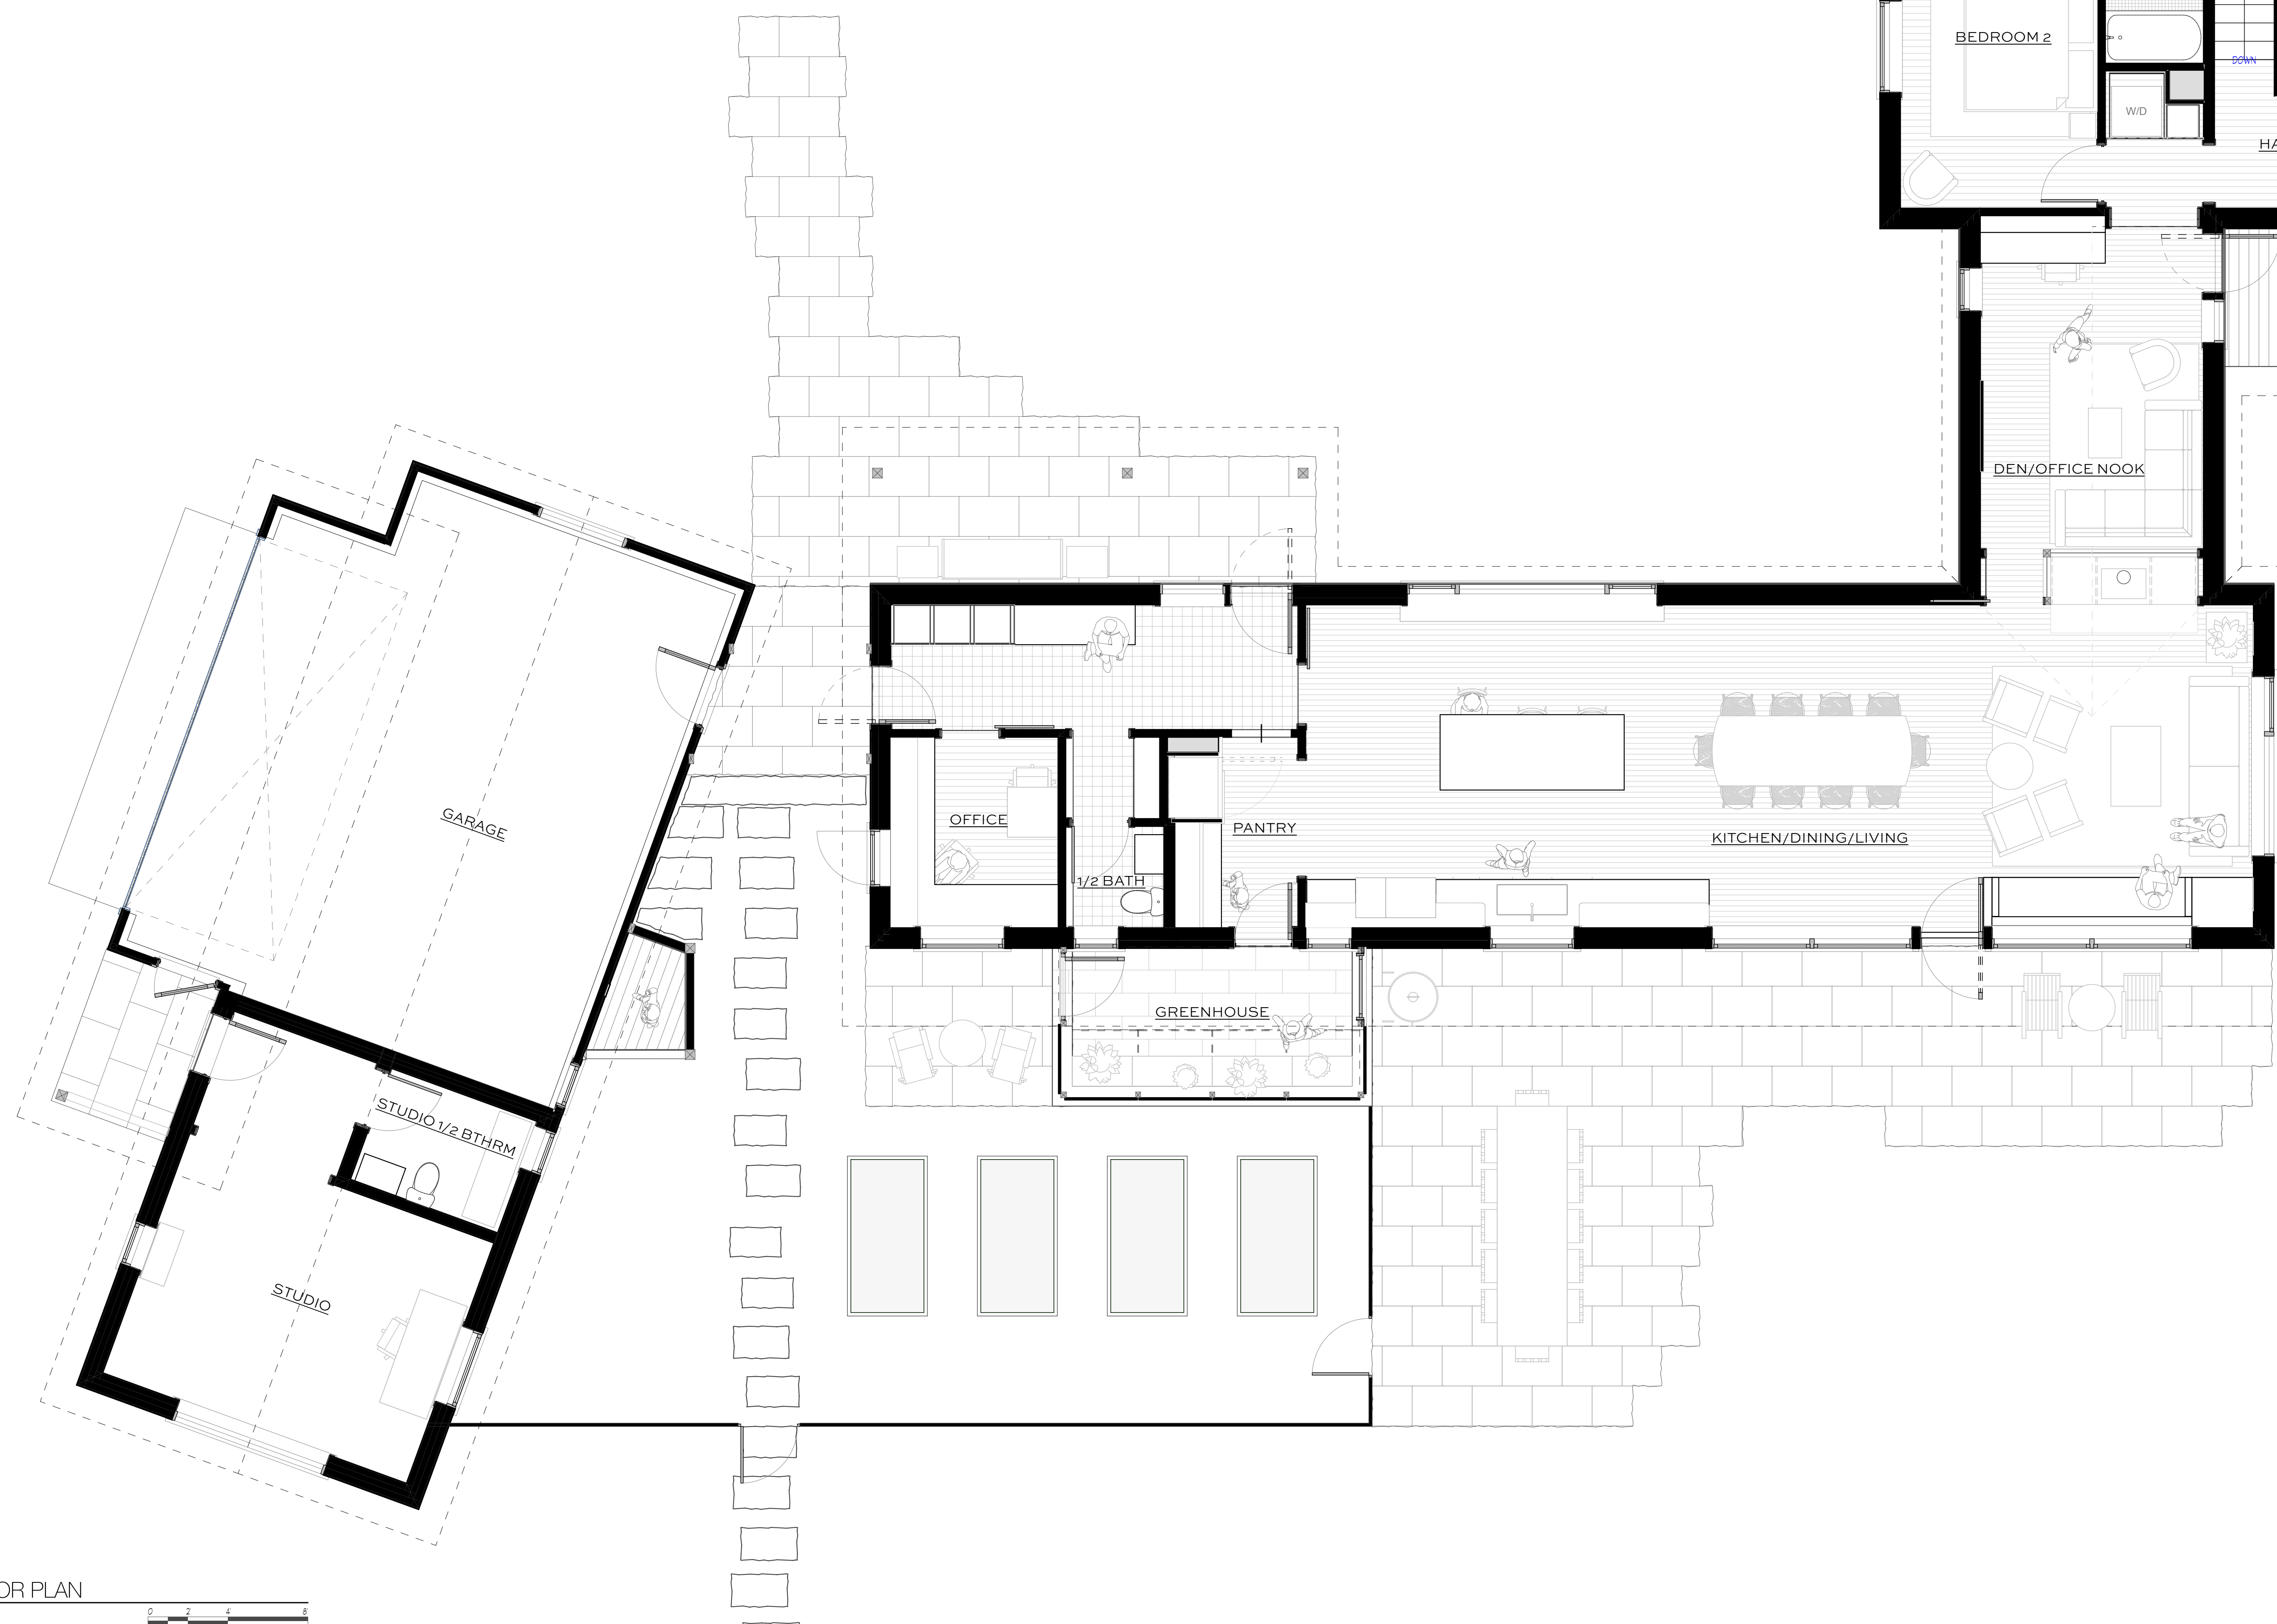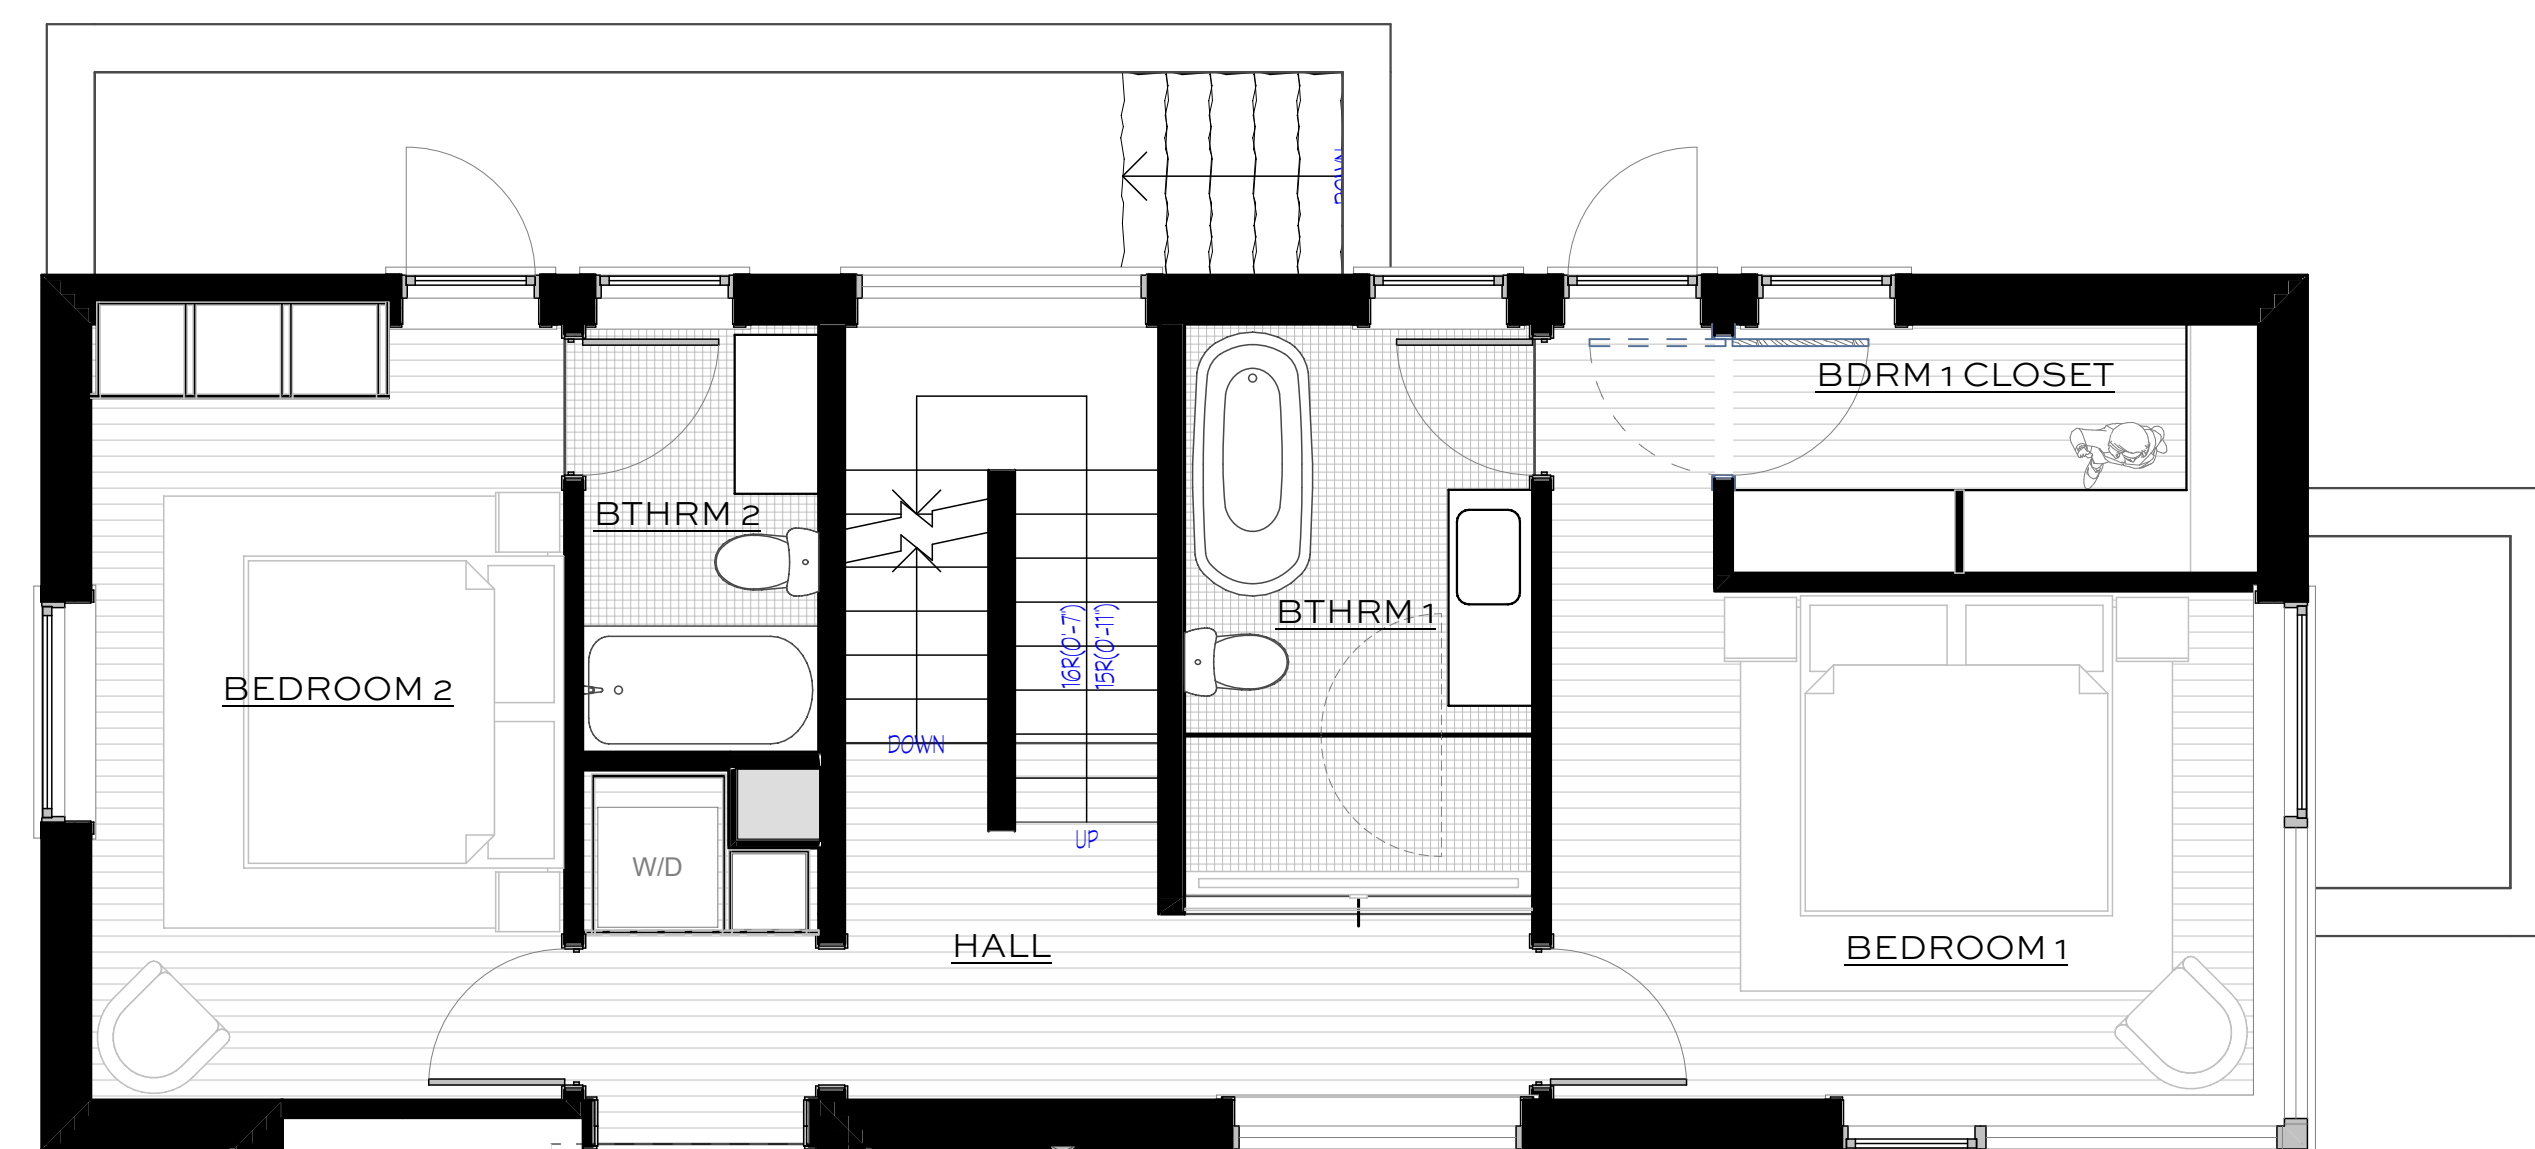

1 FIRST FLOOR PLAN
SCALE: 1/8" = 1'-0"

BUILDING AREA
1st Floor House 2,340sf
2nd Floor House 846sf
Greenhouse 125sf

Studio 378sf
Garage 648sf