




NORTH ELEVATION

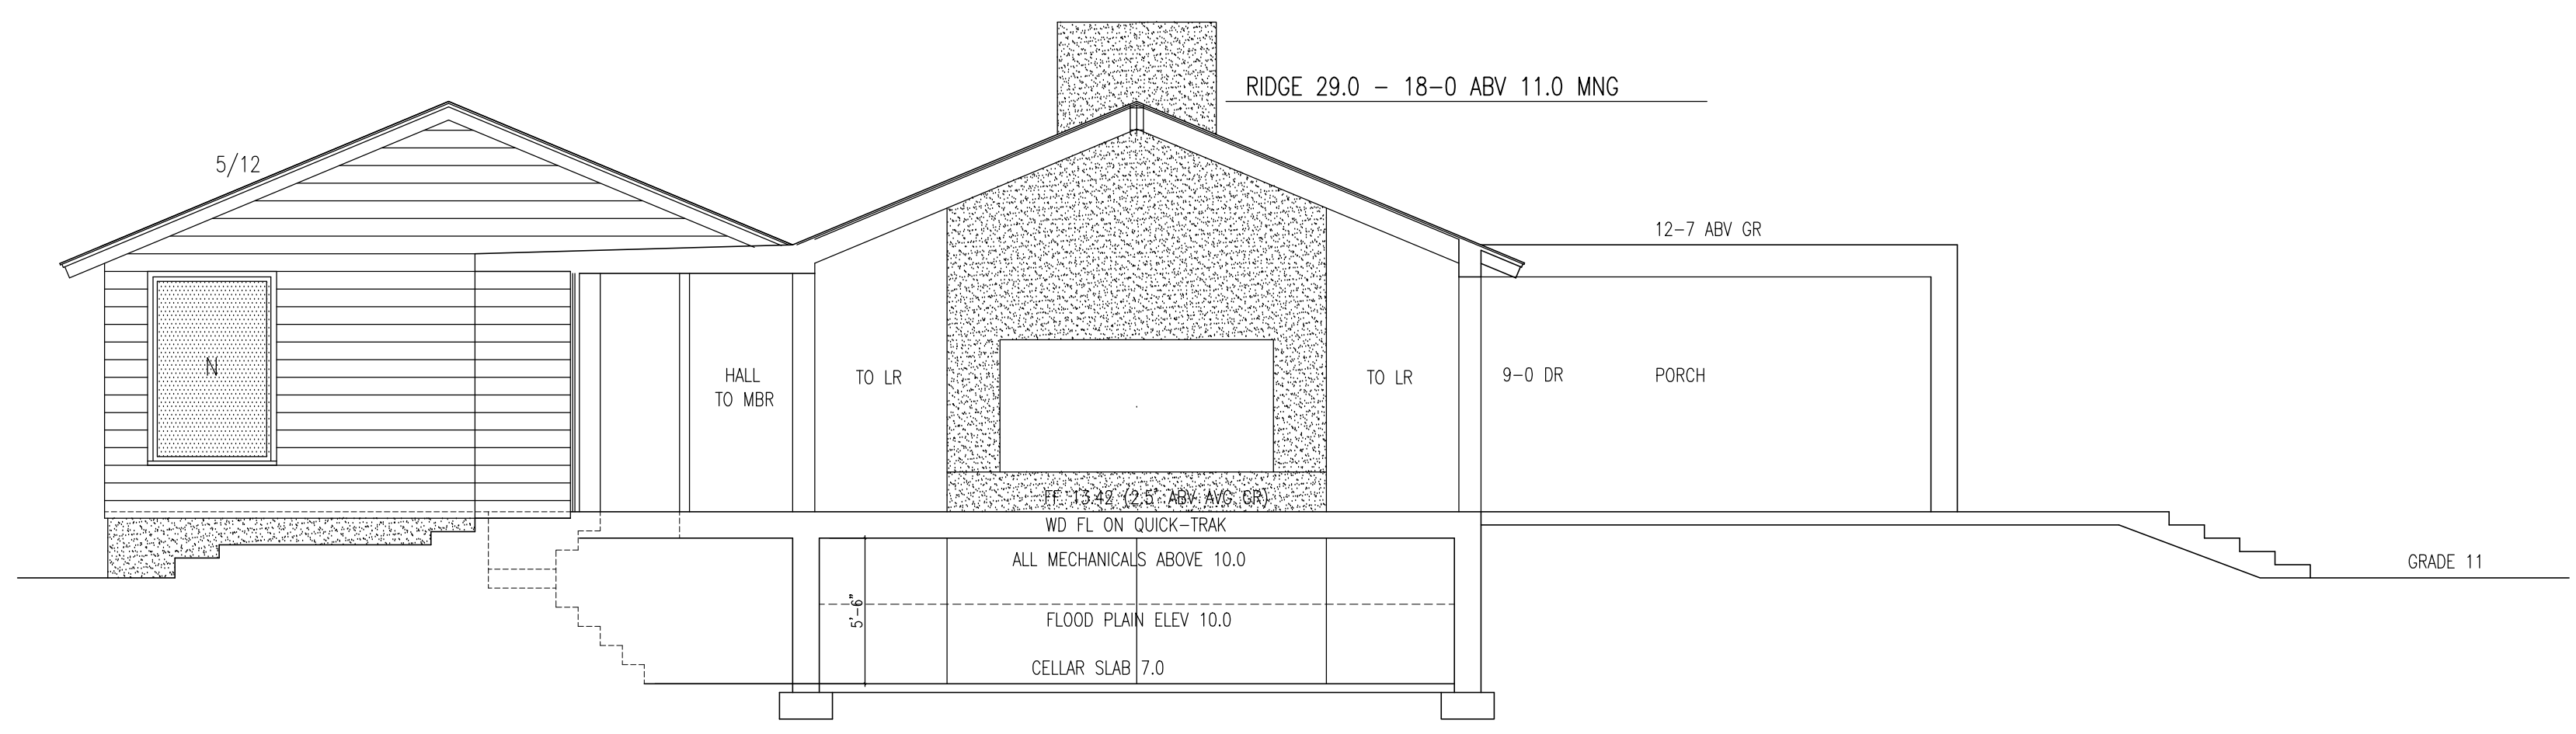


SECTION THRU FAMILY ROOM/PORCH

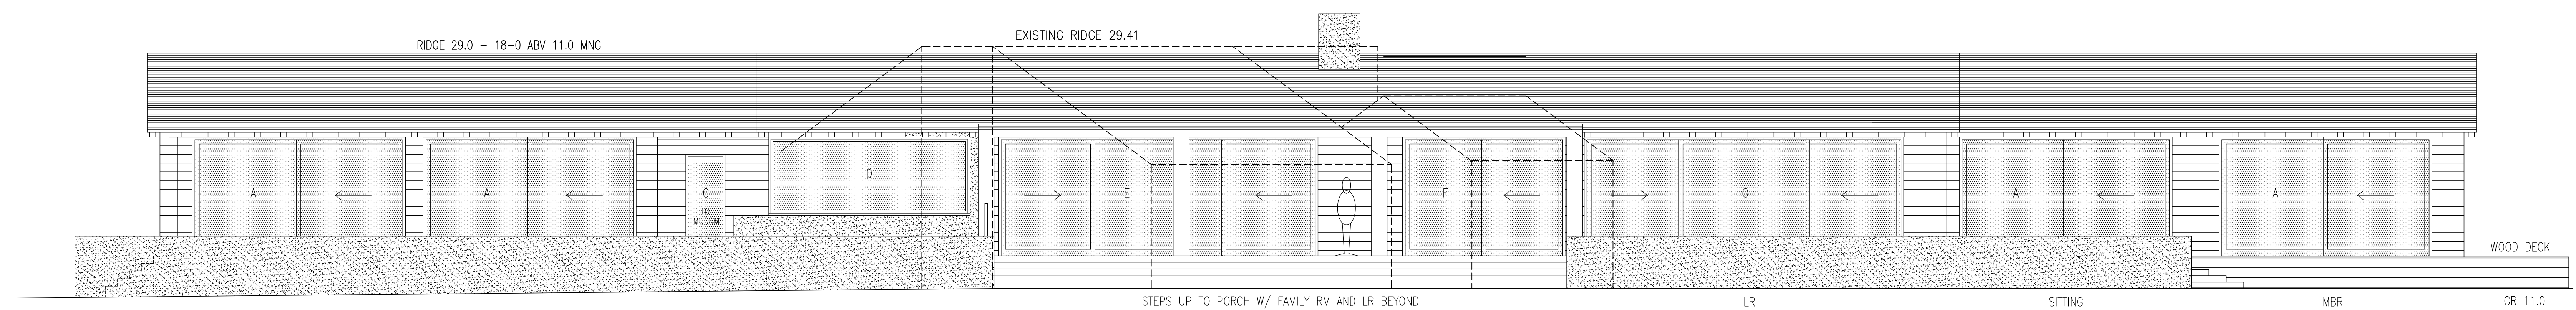

WEST ELEVATION

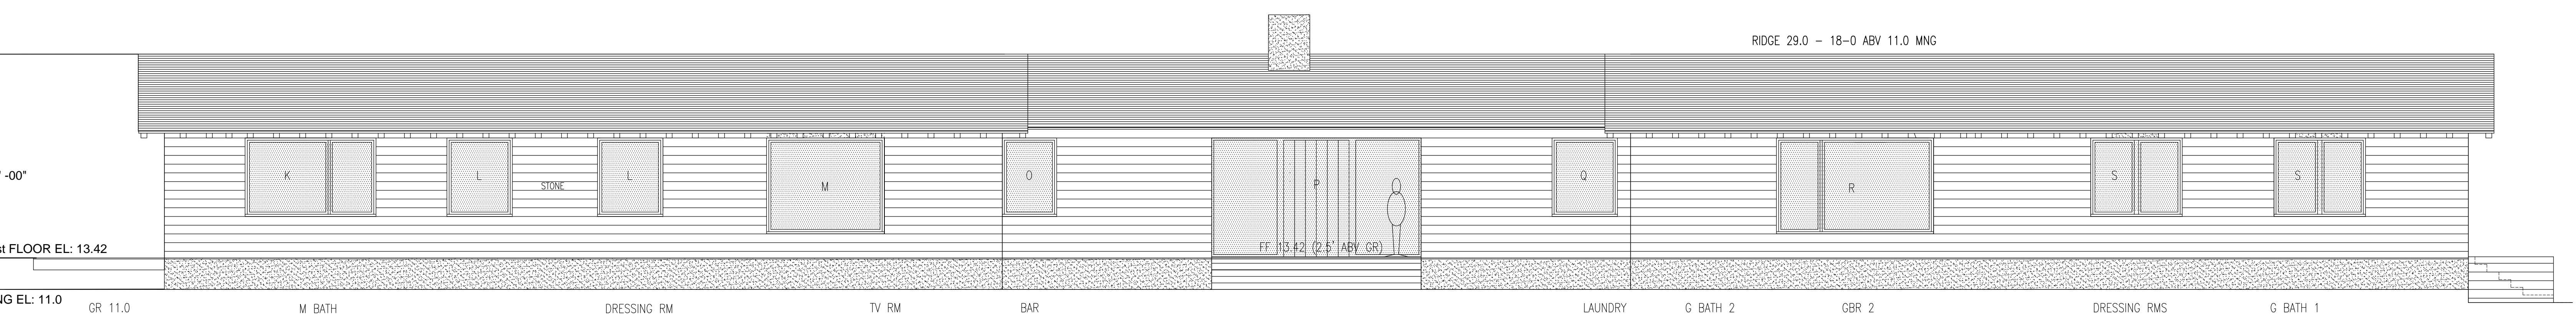

EAST (ENTRY) ELEVATION

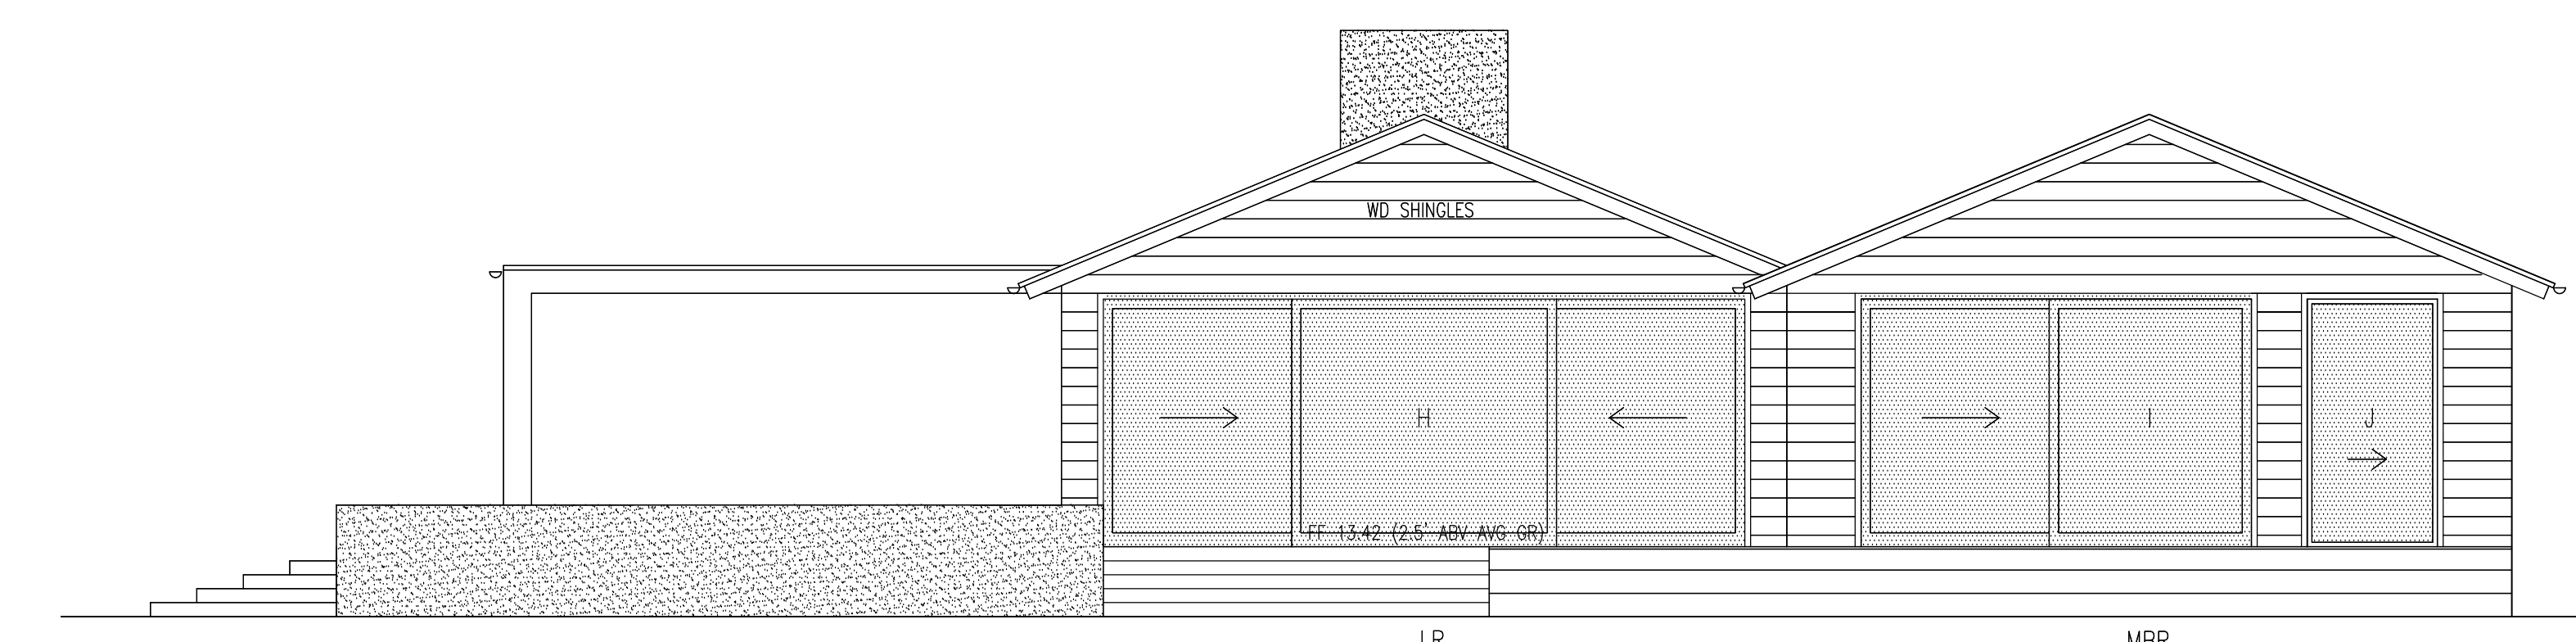

SOUTH ELEVATION

SYM	QTY	COMMENTS
A	4	GBR 1/SITTING, MBR/SITTING
B	1	MUDRM
C	1	MUDRM BATHRM
D	1	KITCHEN
E	1	FAMILY ROOM
F	1	LR
G	1	LR
H	1	LR
I	1	MBR
J	1	M BATH
K	1	M BATH
L	2	M BATH, DRESSING RM
M	1	TV ROOM
N	2	TV ROOM, BATH 2
O	1	BAR
P	1	ENTRY
Q	1	LAUNDRY
R	1	GBR 2
S	2	DRESSING RMS, BATH 1
T	1	GBR 1


216 MIDDLE POINT ROAD - ELEVATIONS

ASSESSOR PARCEL 39-8, WEST TISBURY, MA

3/16 = 1'-0"

2/8/22

SCALE 1:68

 

MICHAEL BARCLAY, ARCHITECT
2 OSPREY LANE, CHILMARK, MA
917-601-0140