




1 HOUSE 1+2 EAST ELEVATION  
SCALE: 1/4" = 1'-0"

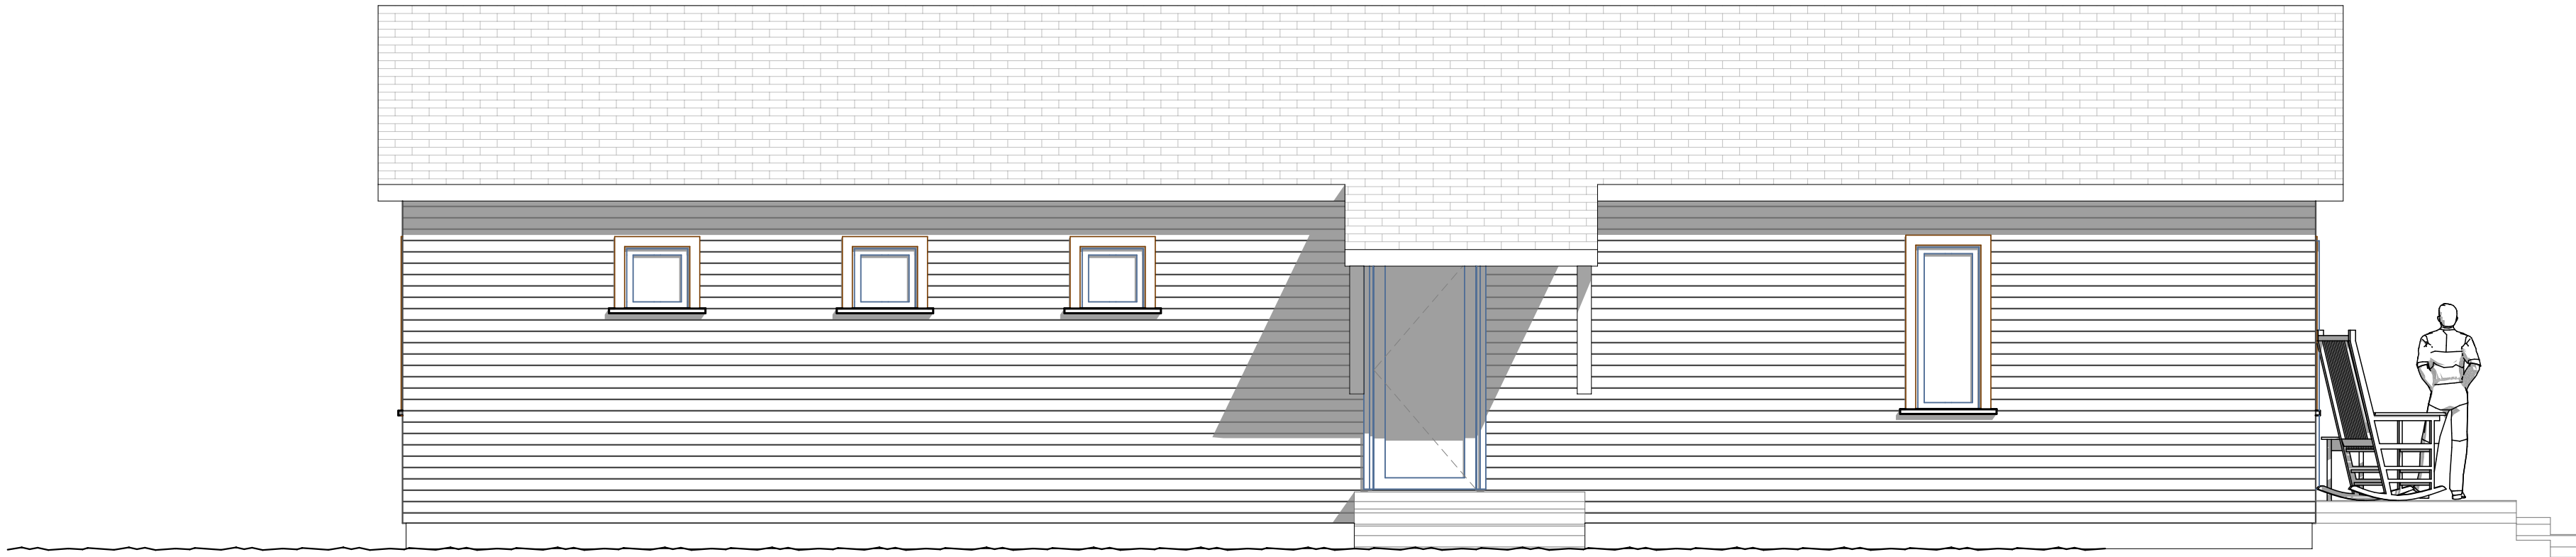


2 HOUSE 1+2 NORTH ELEVATION  
SCALE: 1/4" = 1'-0"

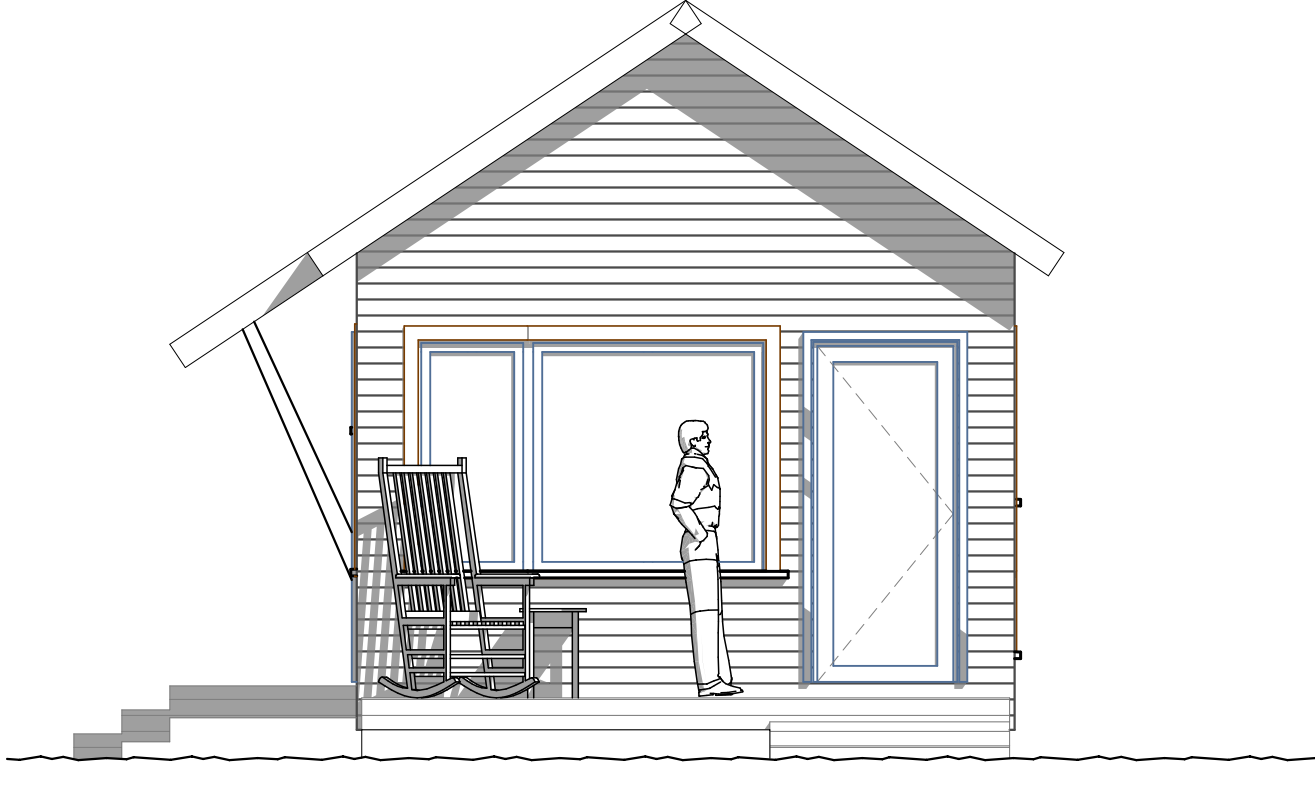

3 HOUSE 1+2 WEST ELEVATION  
SCALE: 1/4" = 1'-0"

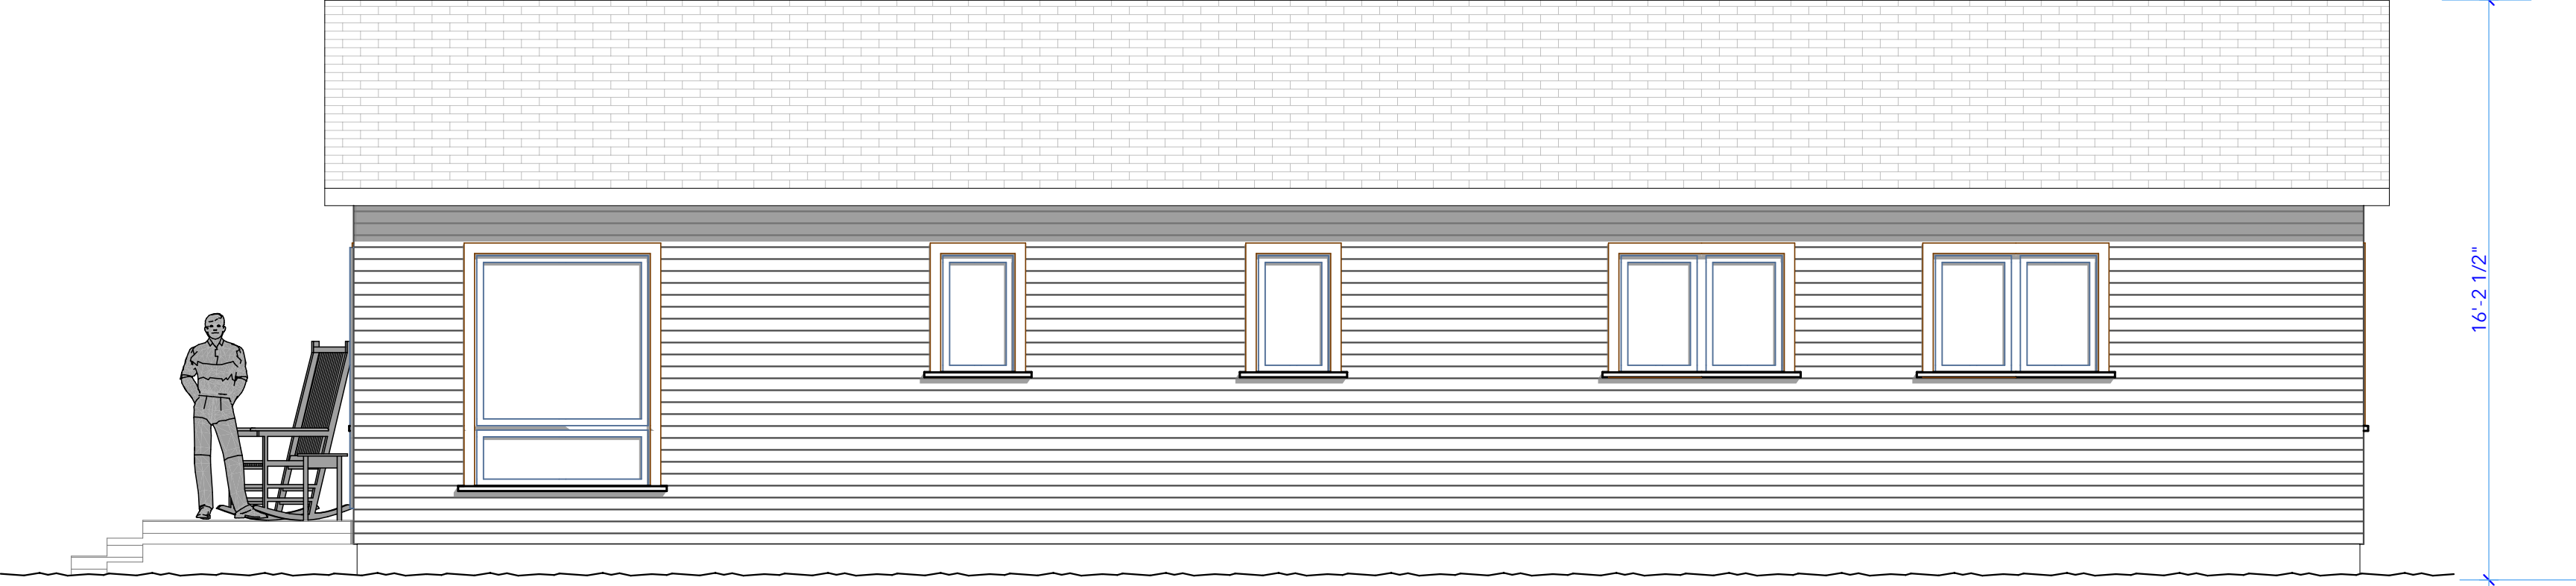

4 HOUSE 1+2 SOUTH ELEVATION  
SCALE: 1/4" = 1'-0"

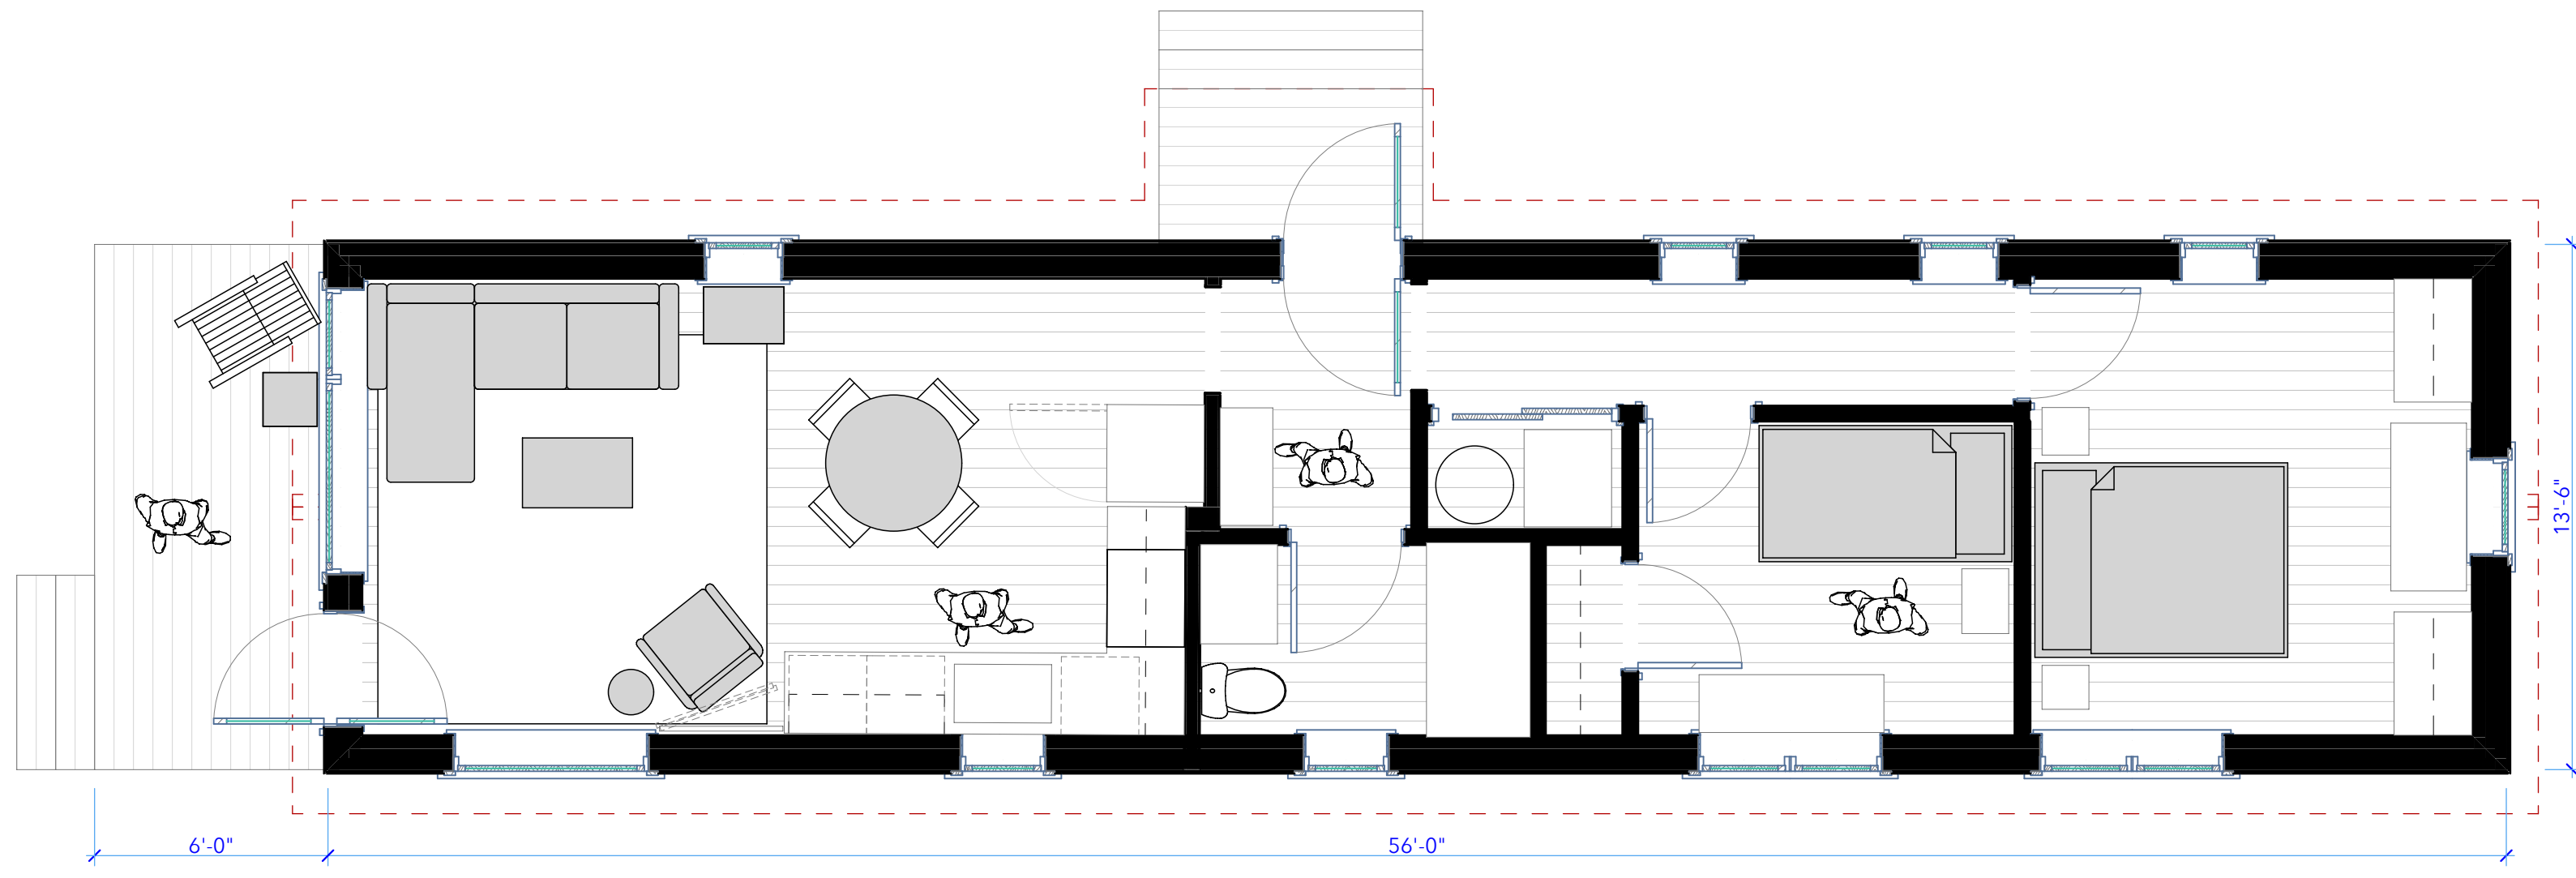

HOUSE #1+2 FIRST FLOOR PLAN  
SCALE: 1/4" = 1'-0"

**HOUSE #1+2 PLAN AND ELEVATIONS**

**Red Arrow Road Community Housing**

Red Arrow Road, West Tisbury MA 02575

Date: 02-11-22

Drawn by:

Scale: As Noted

Sheet:




ARCHITECTURE • ENERGY  
BUILDING • INTERIORS  
P.O. Box 1260  
West Tisbury, MA 02575  
508.693.4850  
www.southmountain.com


This drawing should not be used for construction unless noted as such.  
© 2021 South Mountain Company

**DRAFT  
NOT FOR  
CONSTRUCTION**


Drawing Set Type and Issue Date:

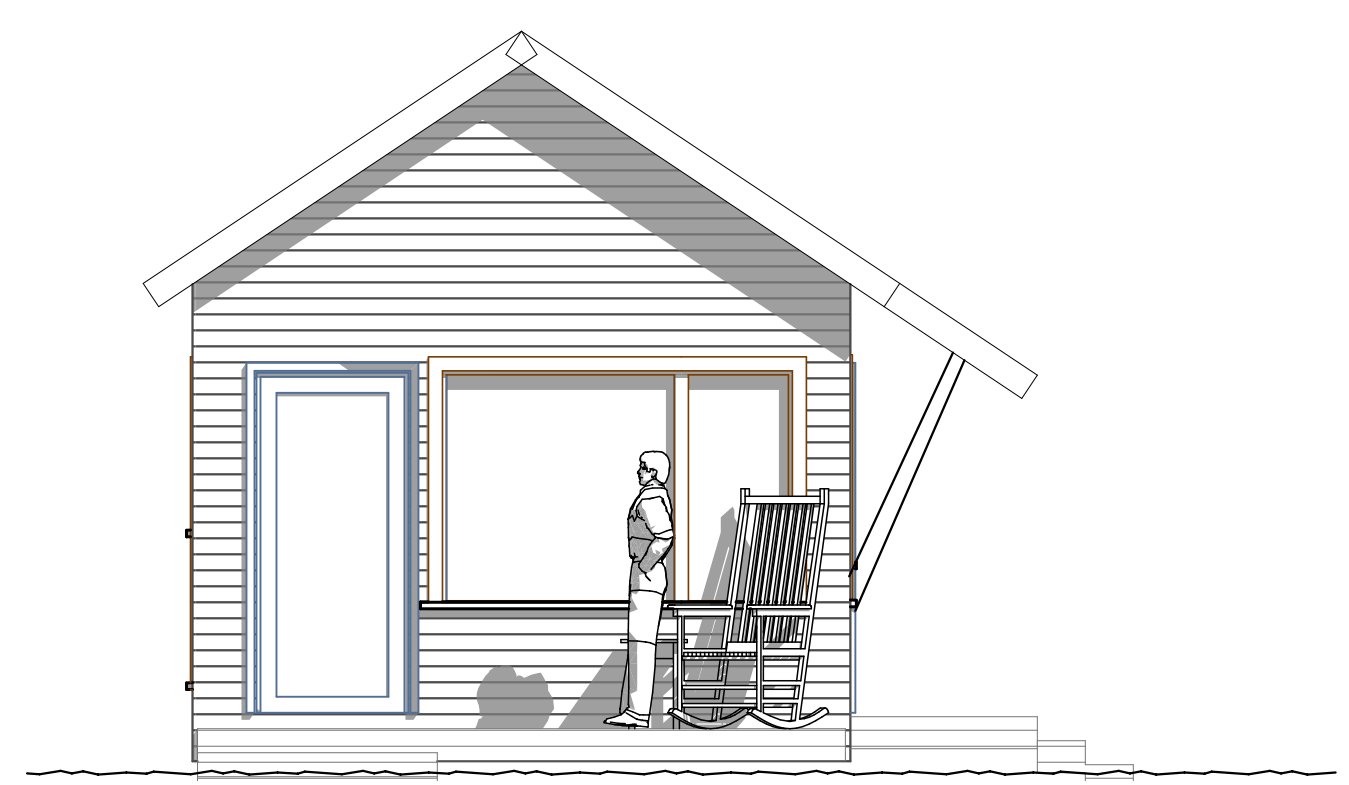


2 HOUSE 3 EAST ELEVATION  
SCALE: 1/4" = 1'-0"

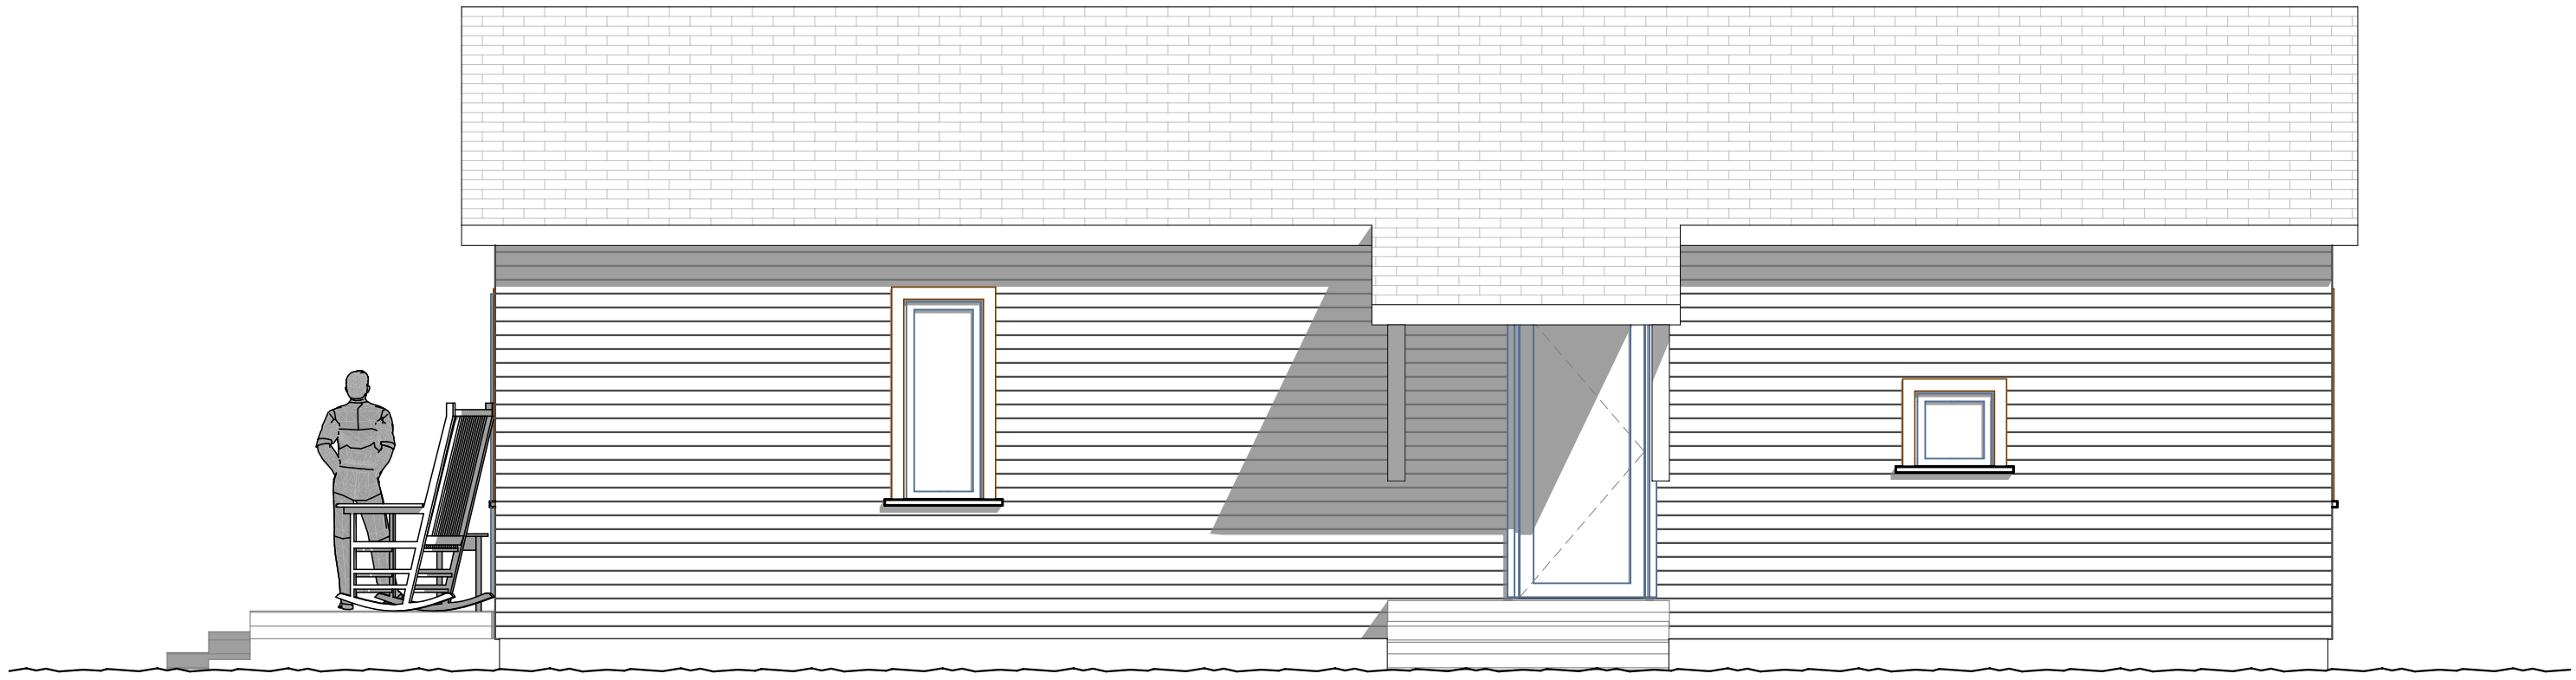


3 HOUSE 3 NORTH ELEVATION  
SCALE: 1/4" = 1'-0"

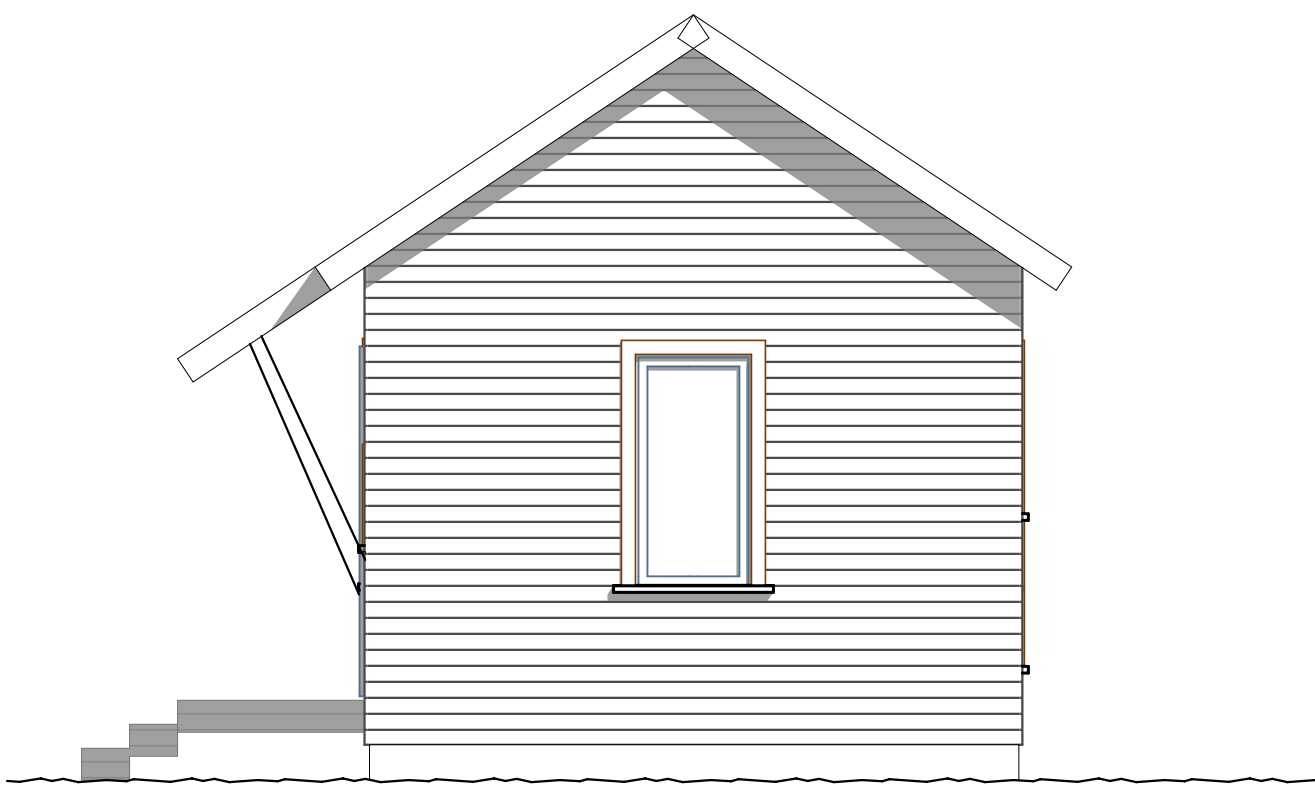

4 HOUSE 3 WEST ELEVATION  
SCALE: 1/4" = 1'-0"

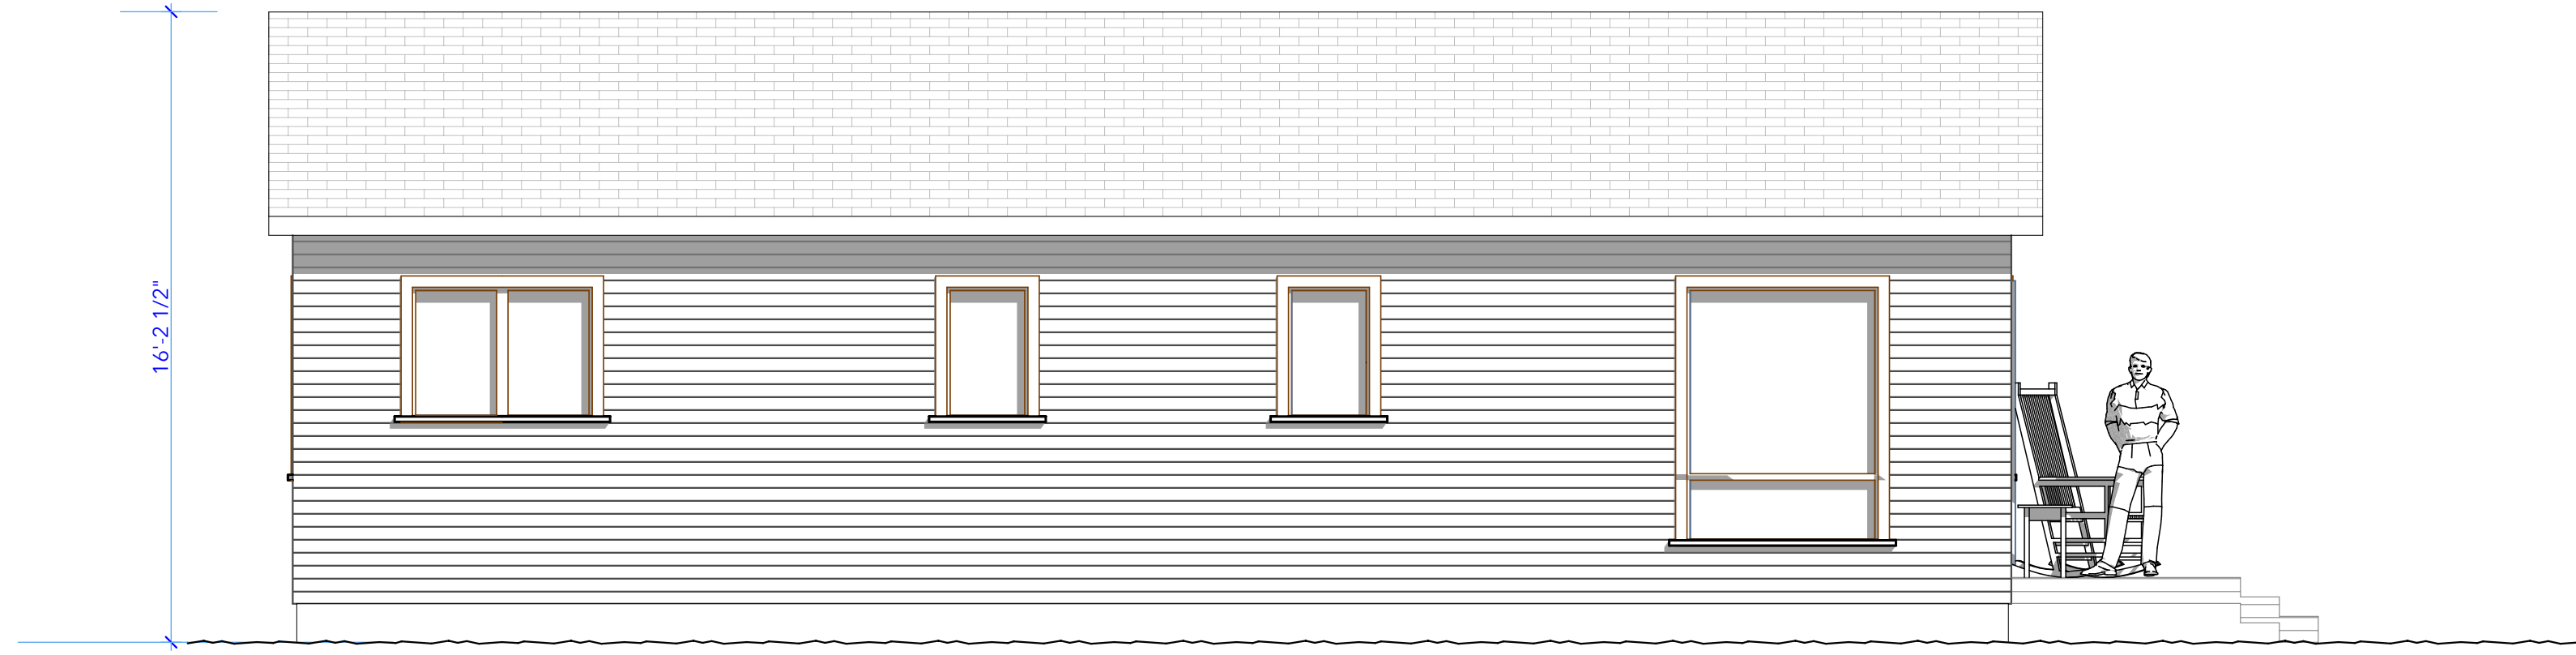

1 HOUSE 3 SOUTH ELEVATION  
SCALE: 1/4" = 1'-0"

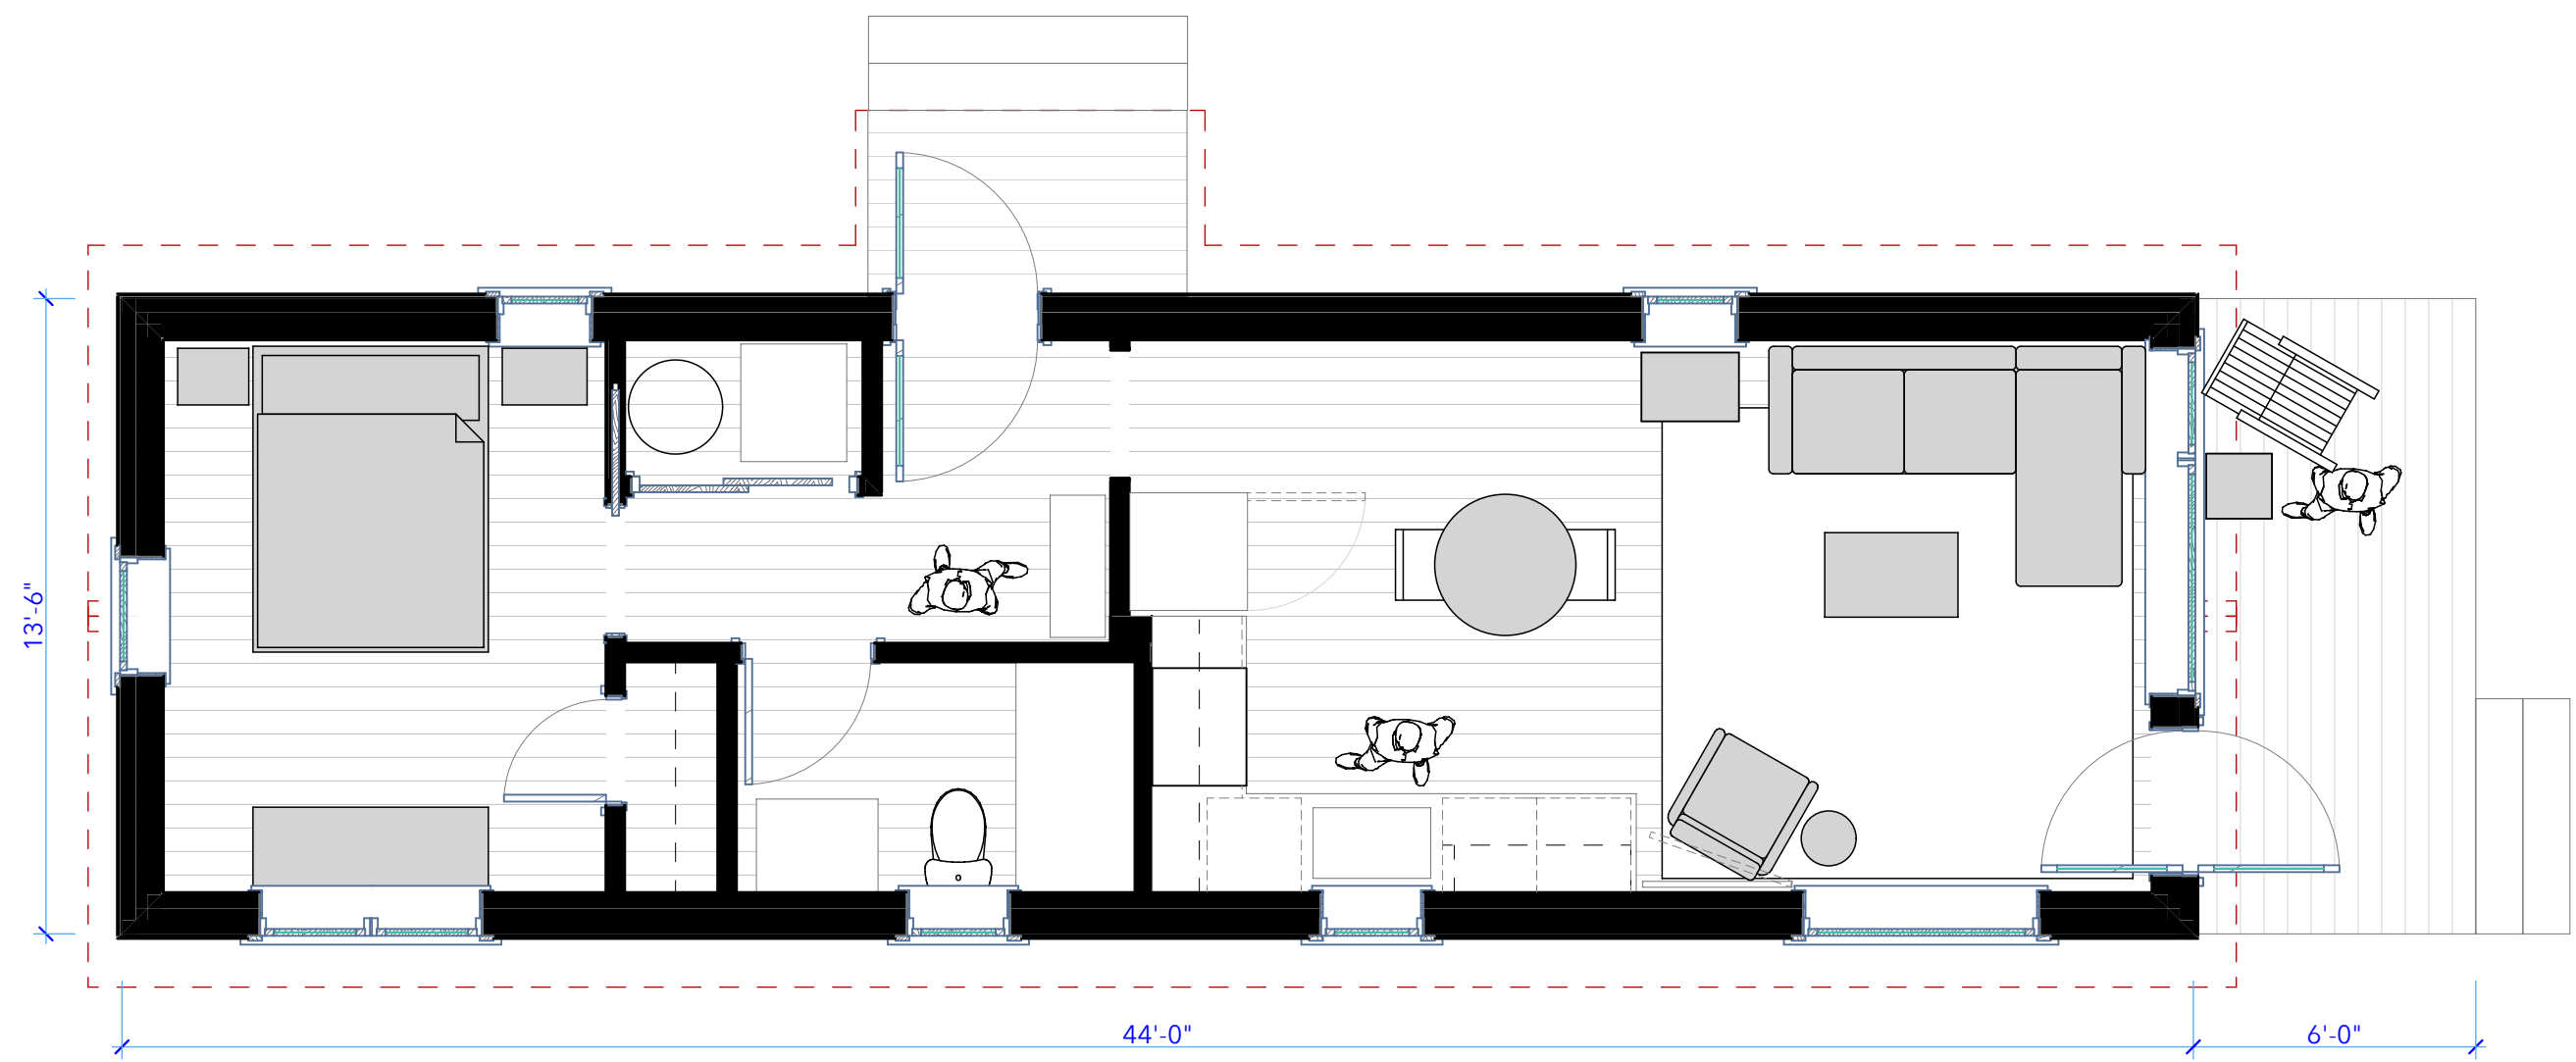

-1. FIRST FLOOR PLAN -IBR PRESENTATION PLAN  
SCALE: 1/4" = 1'-0"

**HOUSE #3 PLAN AND ELEVATIONS**

**Red Arrow Road Community Housing**

Red Arrow Road, West Tisbury MA 02575

Date: 02-11-22  
Drawn by:


Scale: As Noted

Sheet:







1 HOUSE 4 WEST ELEVATION  
 SCALE: 1/4" = 1'-0"

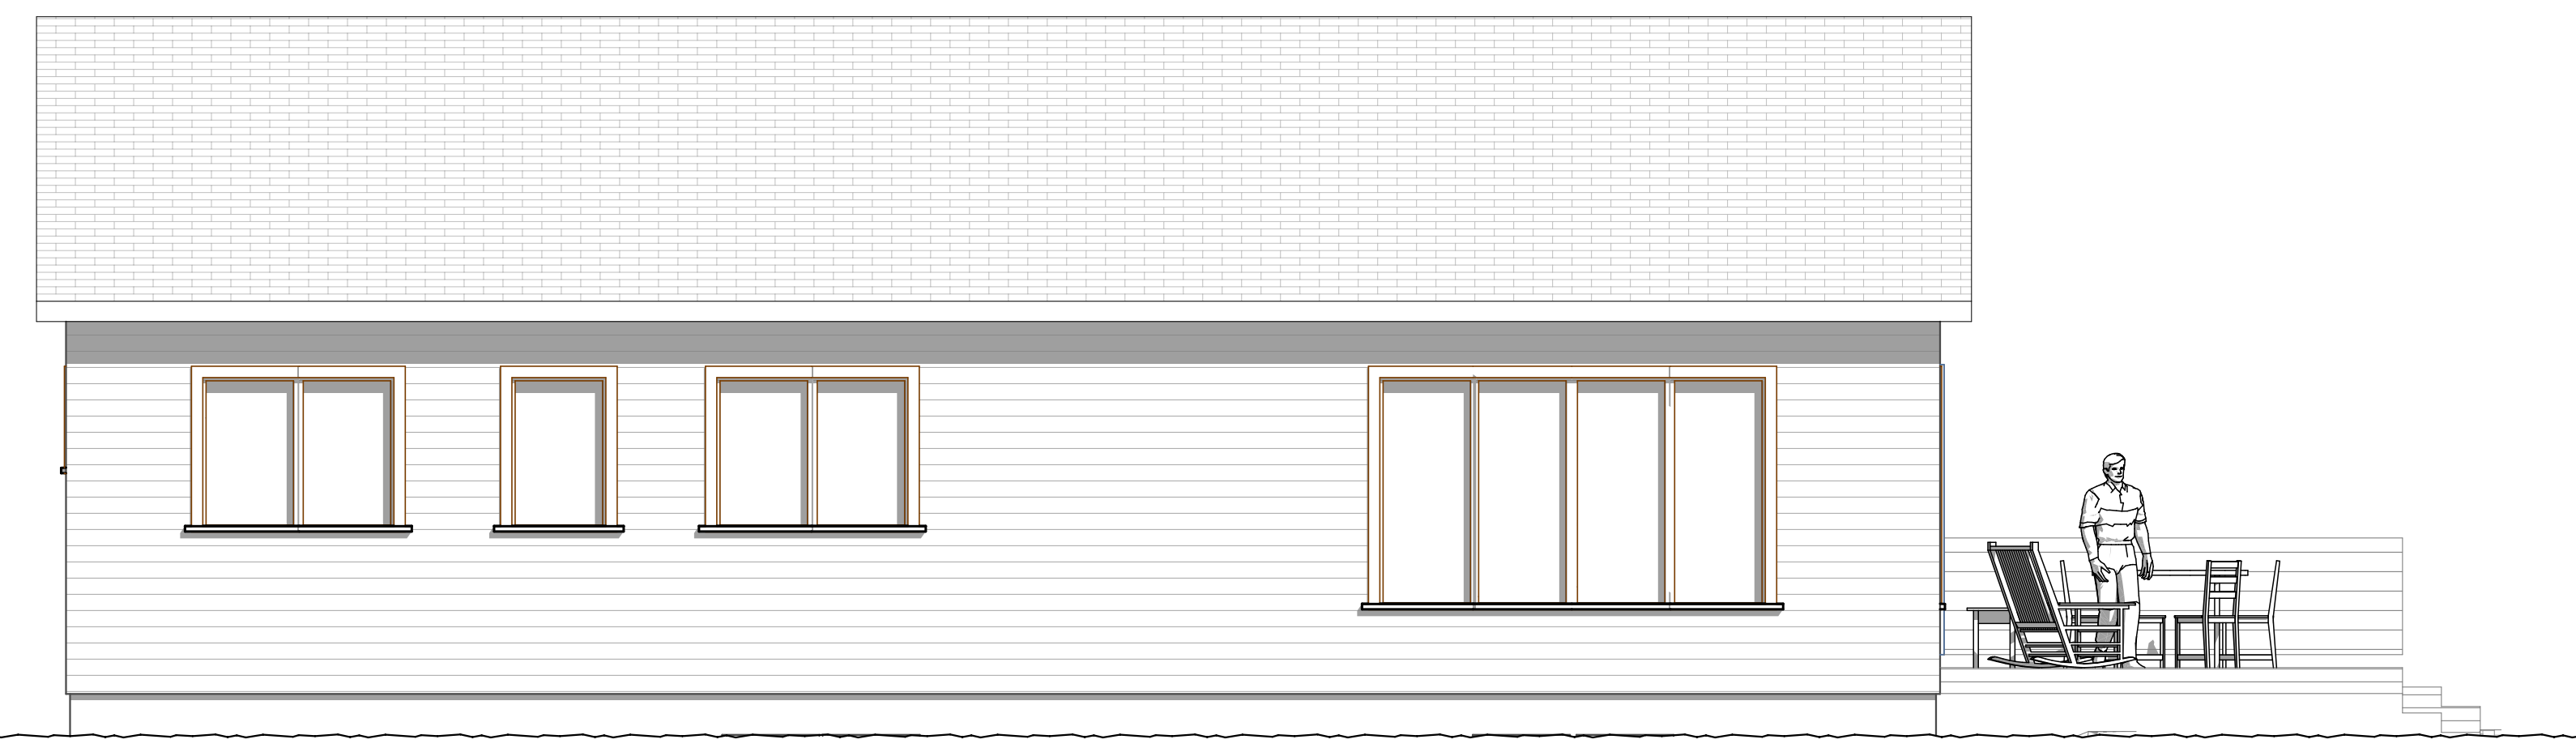


2 HOUSE 4 SOUTH ELEVATION  
 SCALE: 1/4" = 1'-0"

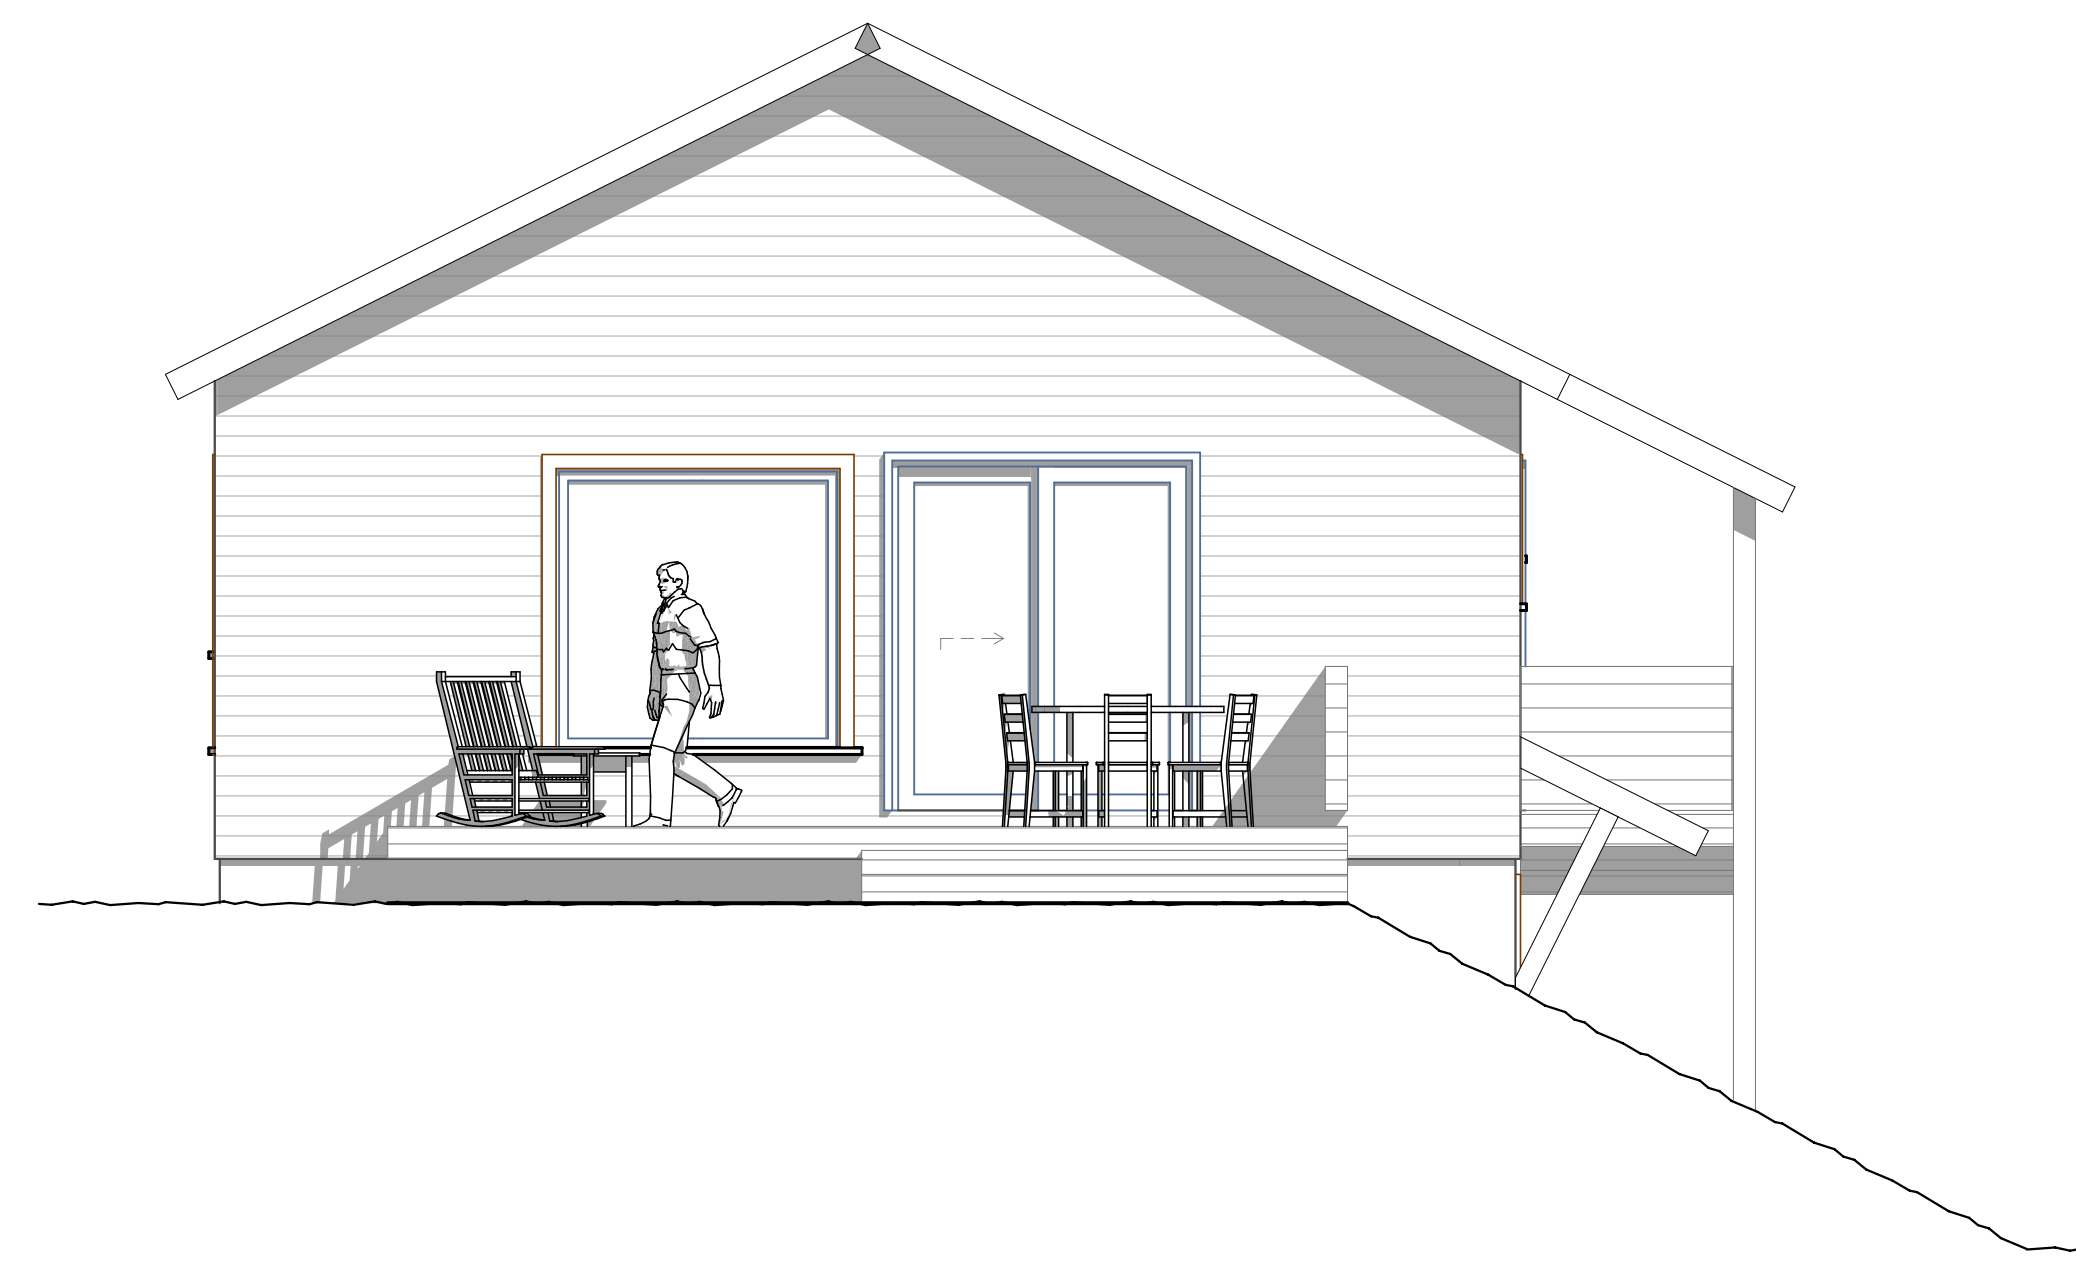


3 HOUSE 4 EAST ELEVATION  
 SCALE: 1/4" = 1'-0"

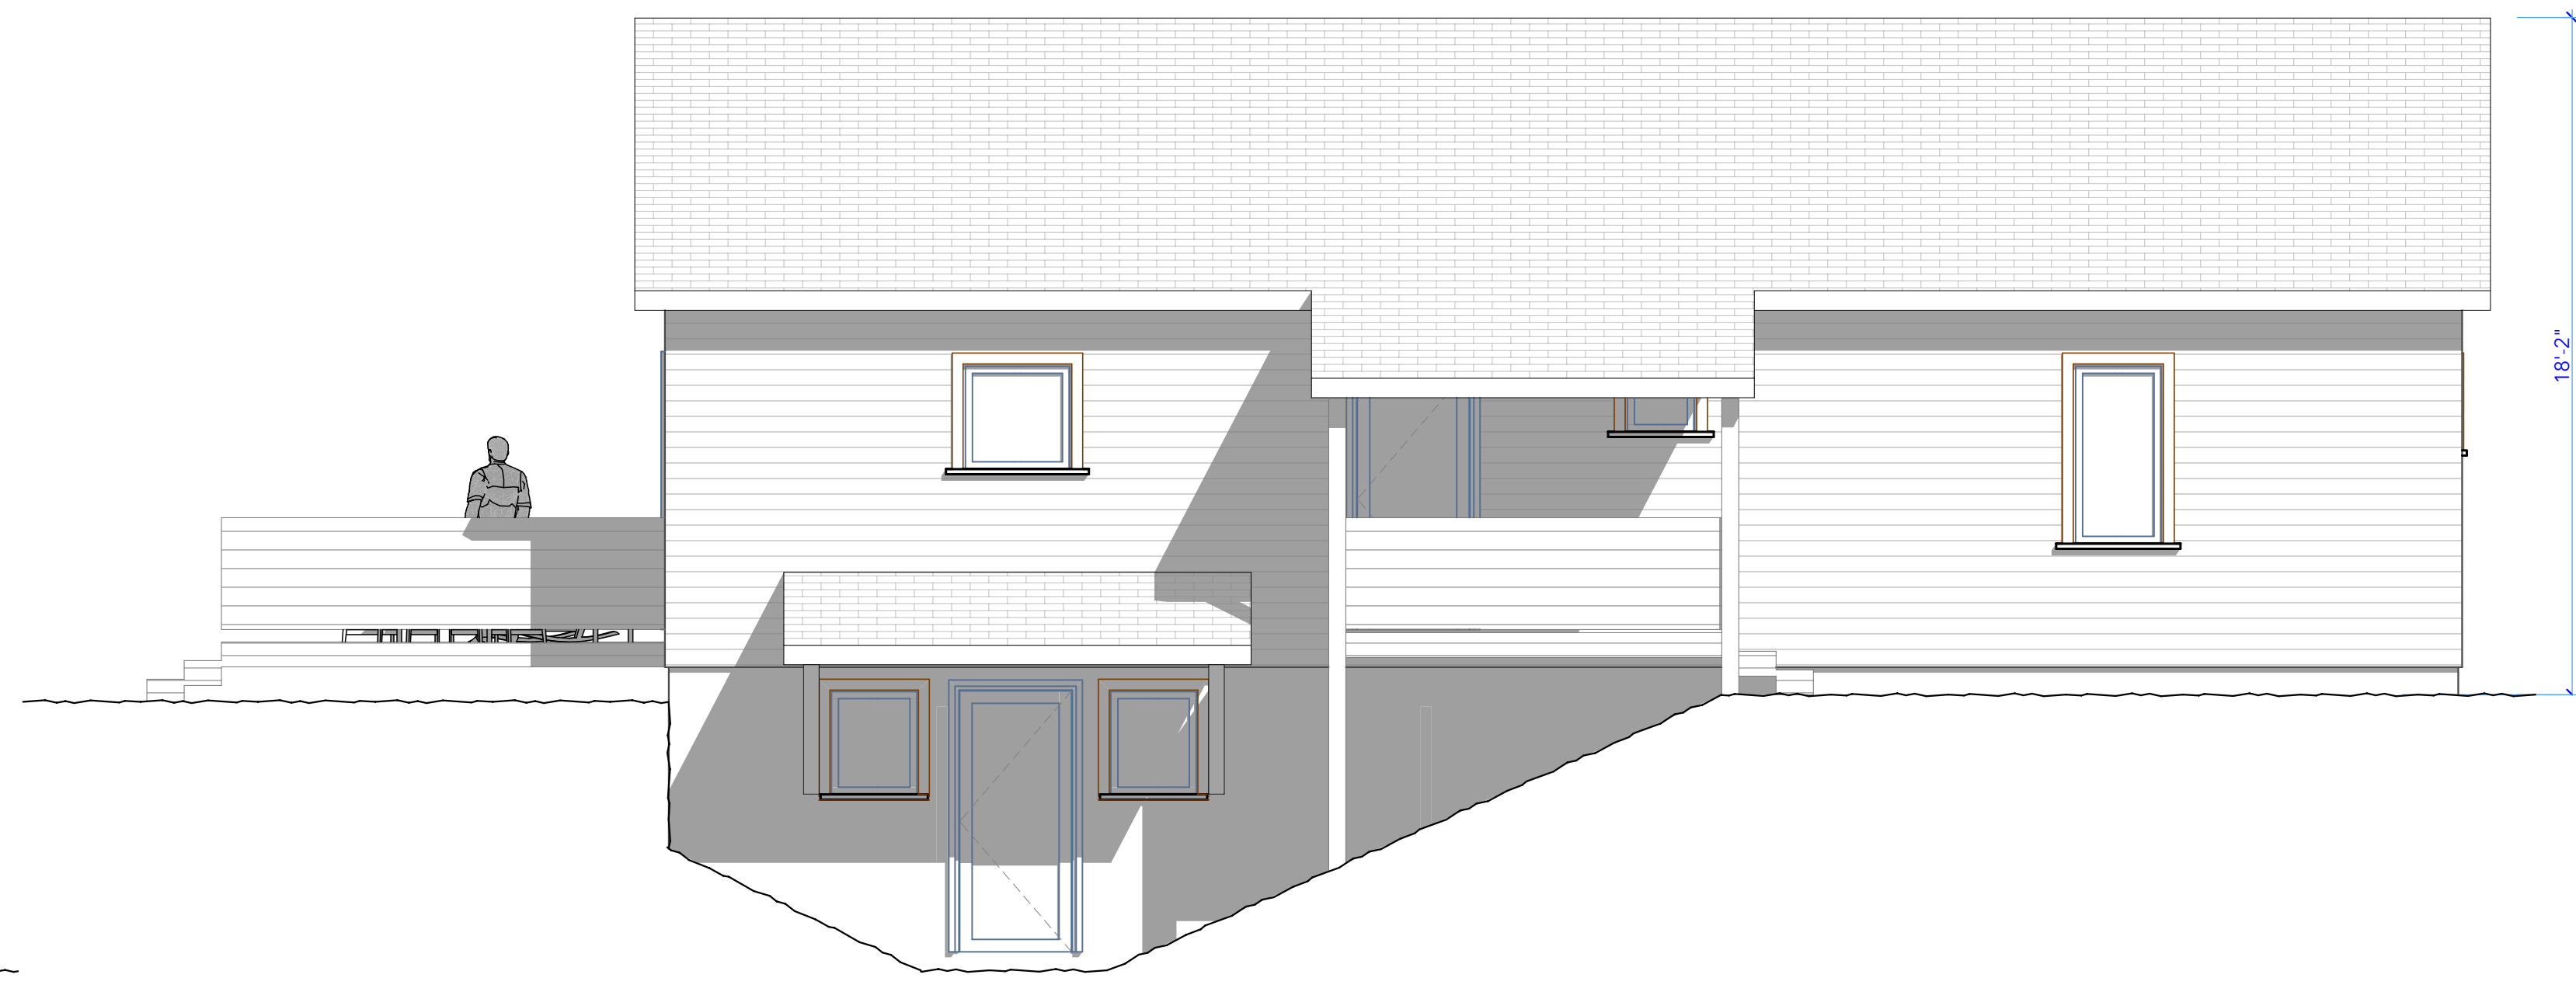


4 HOUSE 4 NORTH ELEVATION  
 SCALE: 1/4" = 1'-0"

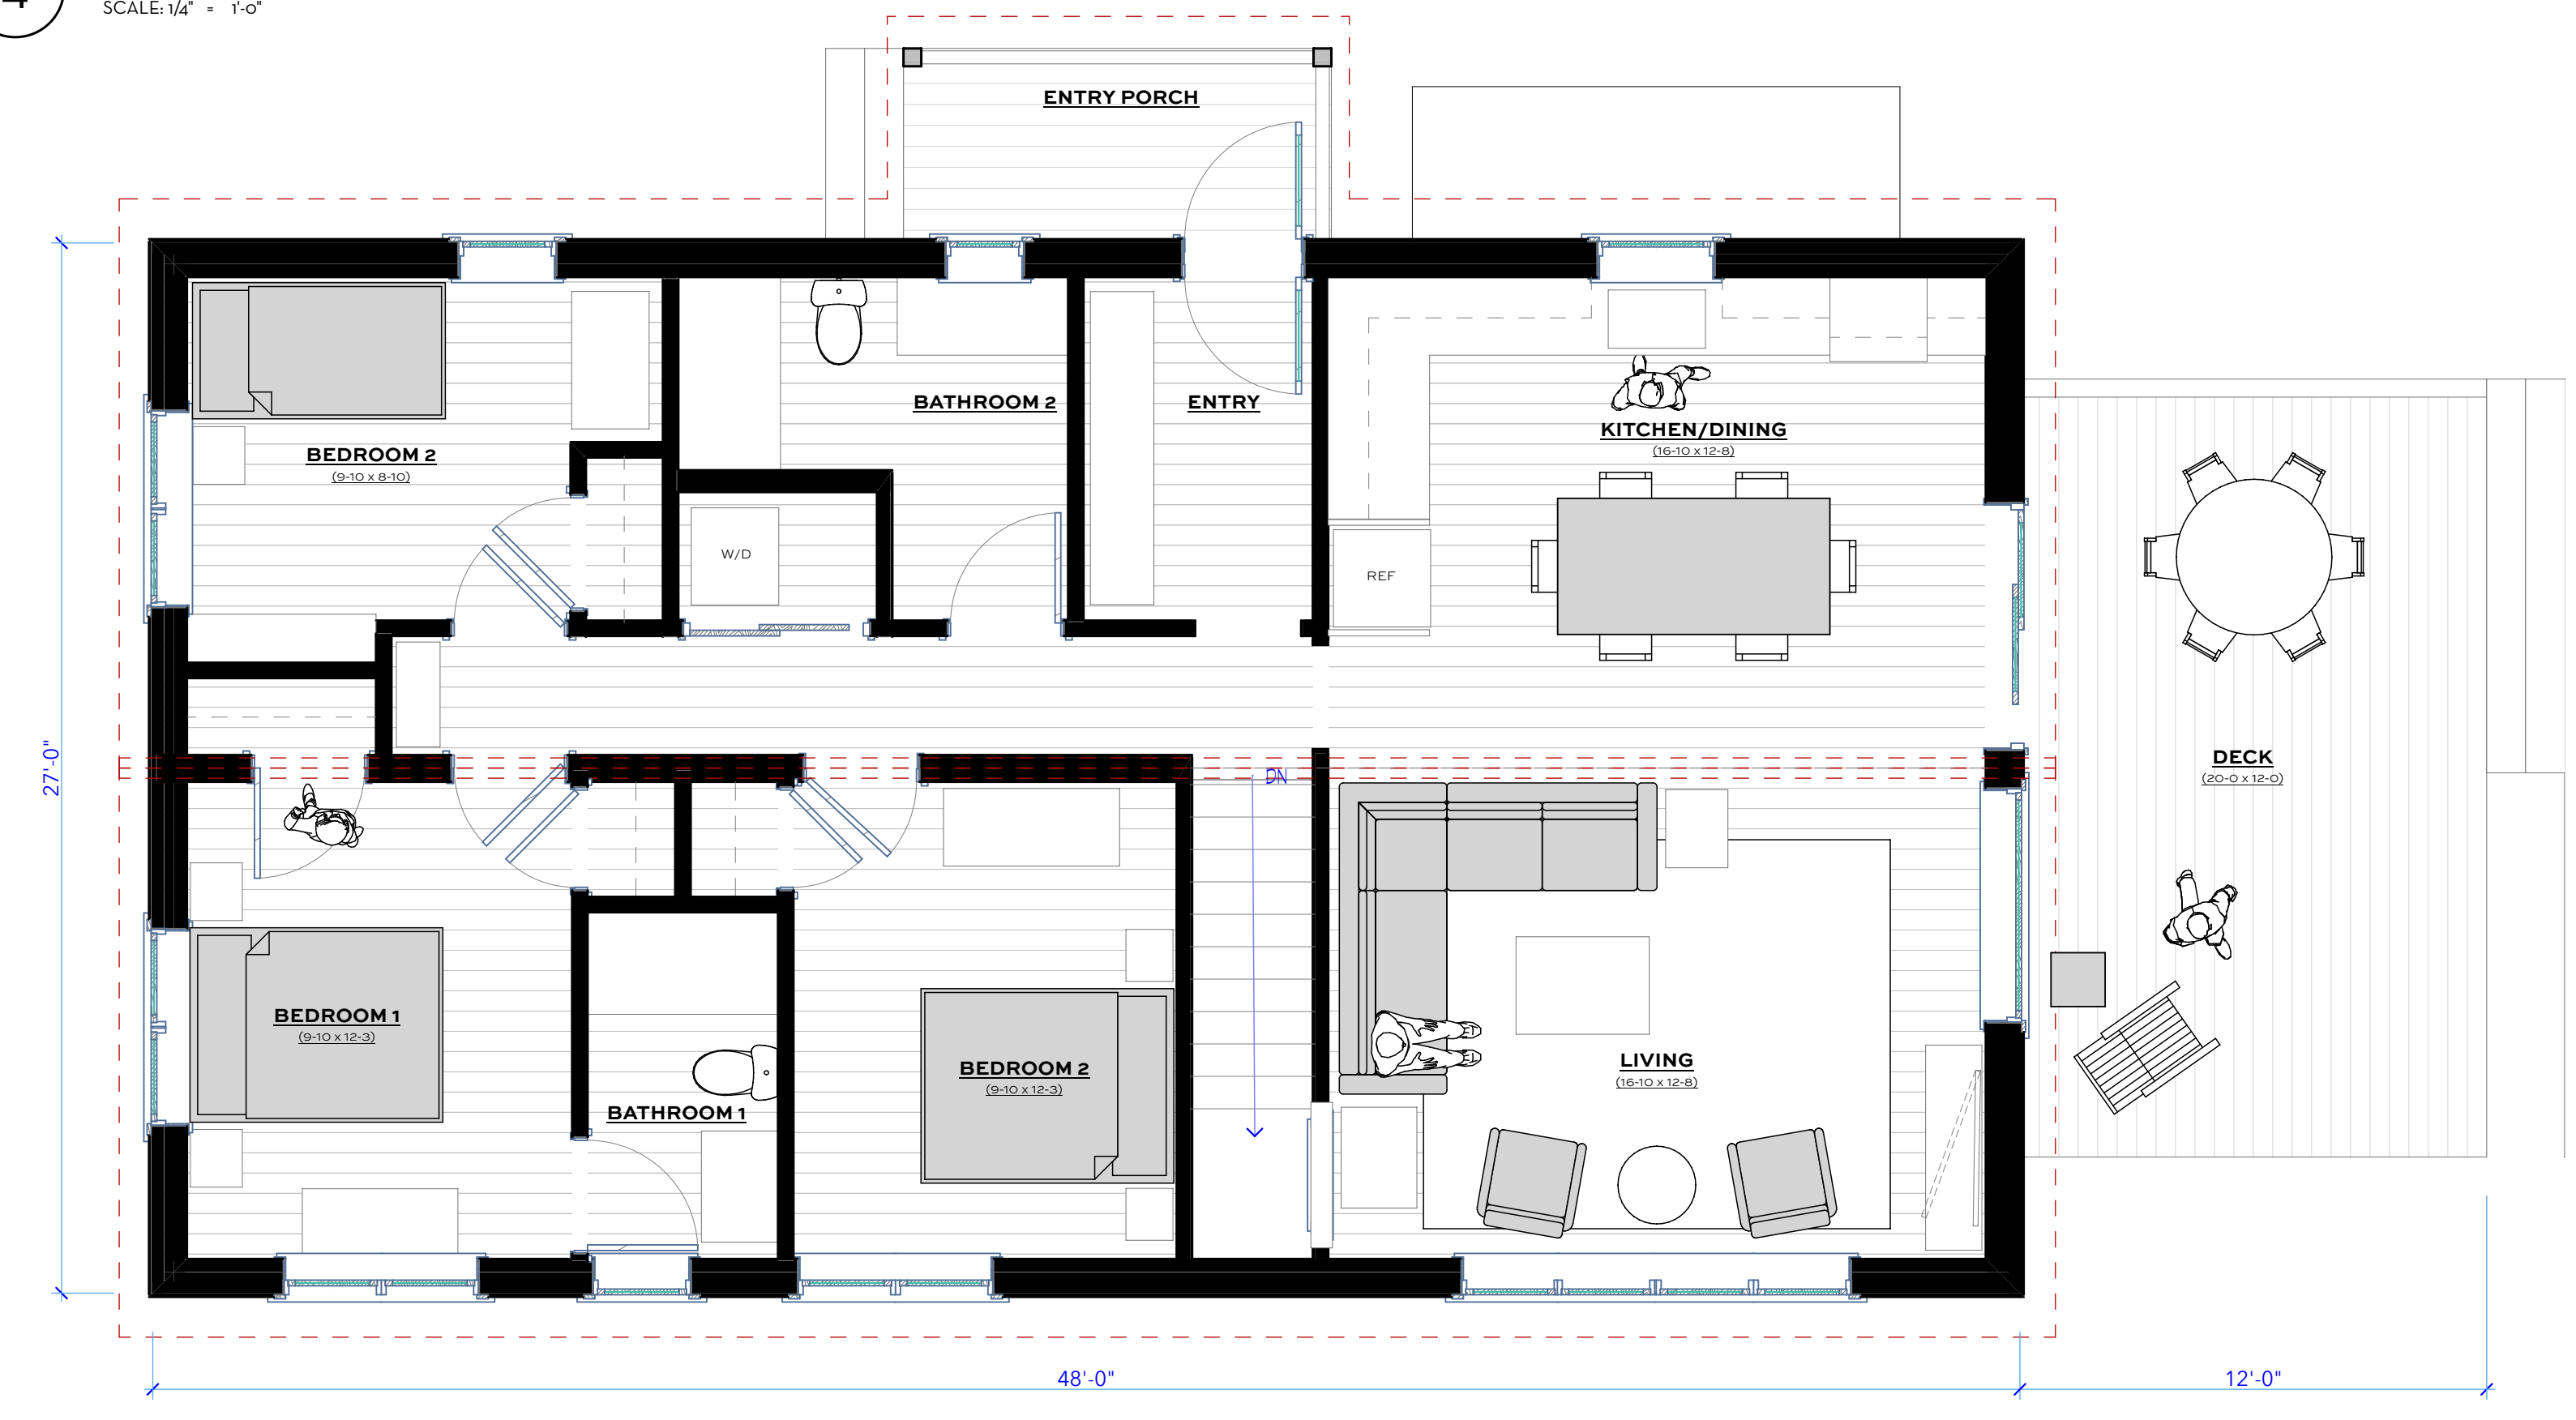


HOUSE 4 FIRST FLOOR PLAN  
 SCALE: 1/4" = 1'-0"

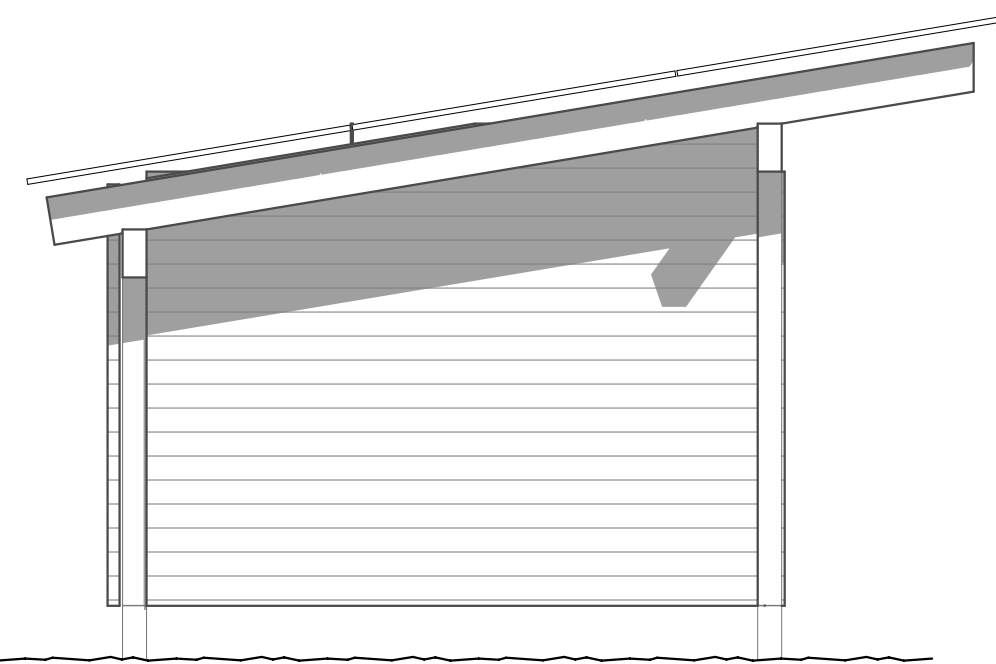


**1 SOLAR SHED EAST ELEVATION**  
SCALE: 1/4" = 1'-0"

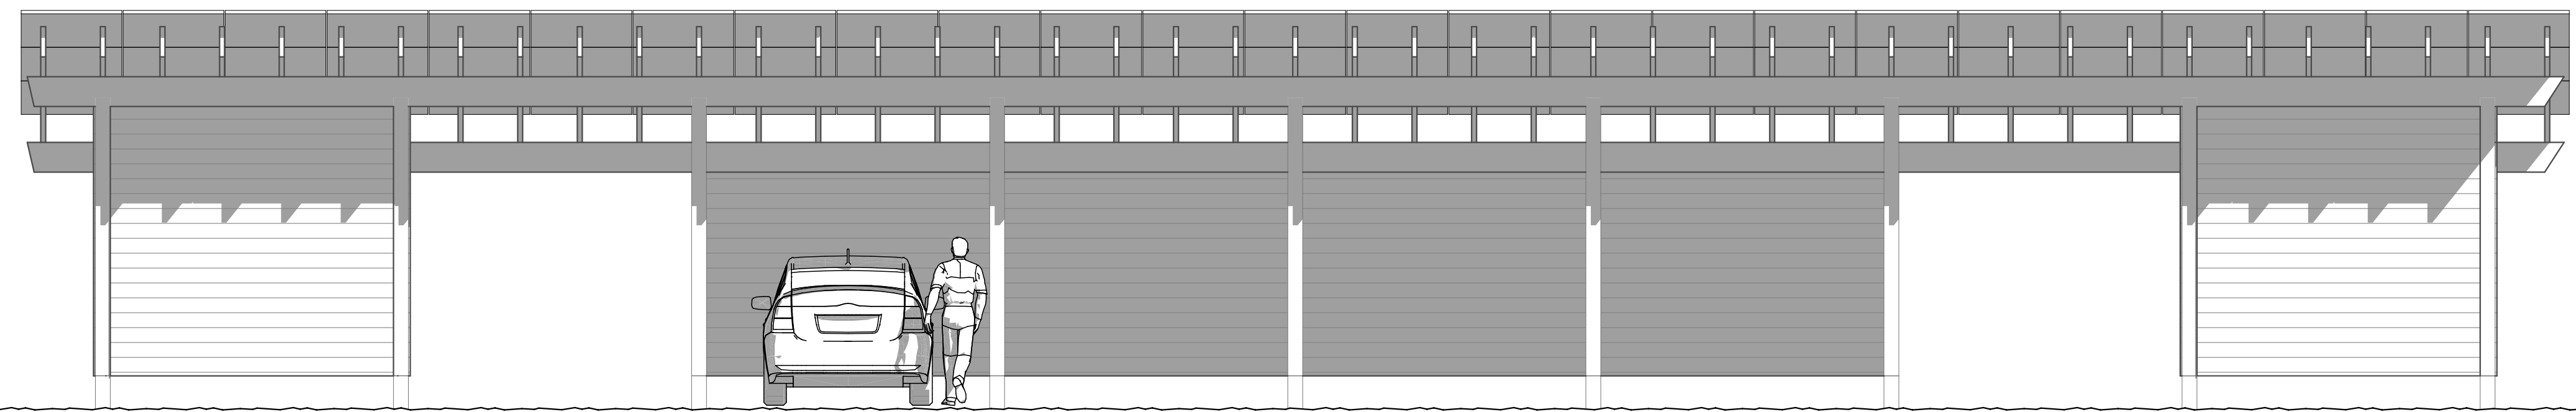


**2 SOLAR SHED NORTH ELEVATION**  
SCALE: 1/4" = 1'-0"

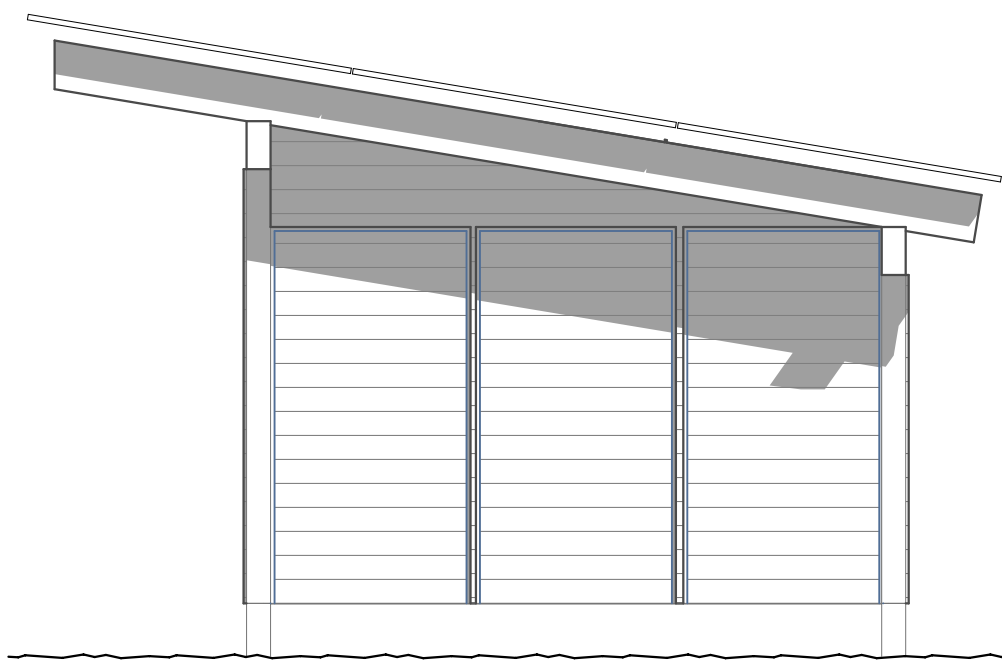

**3 SOLAR SHED WEST ELEVATION**  
SCALE: 1/4" = 1'-0"

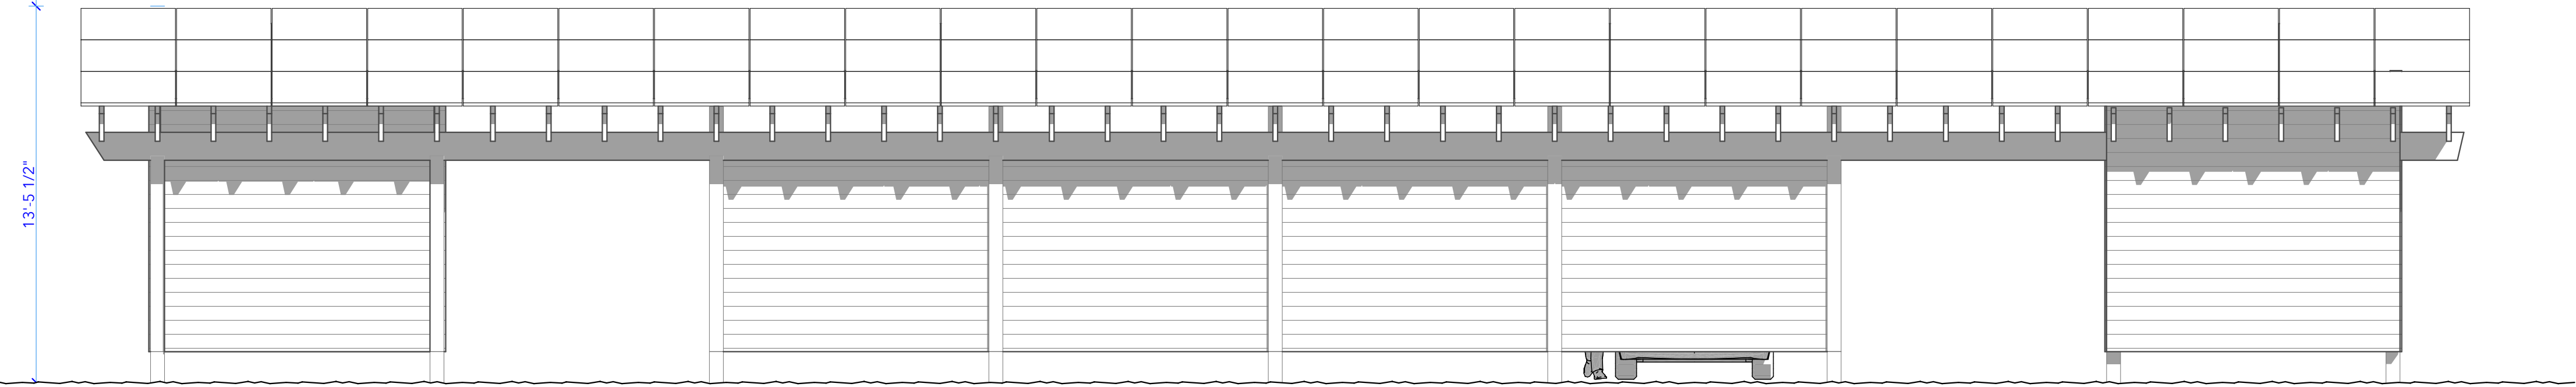

**4 SOLAR SHED SOUTH ELEVATION**  
SCALE: 1/4" = 1'-0"

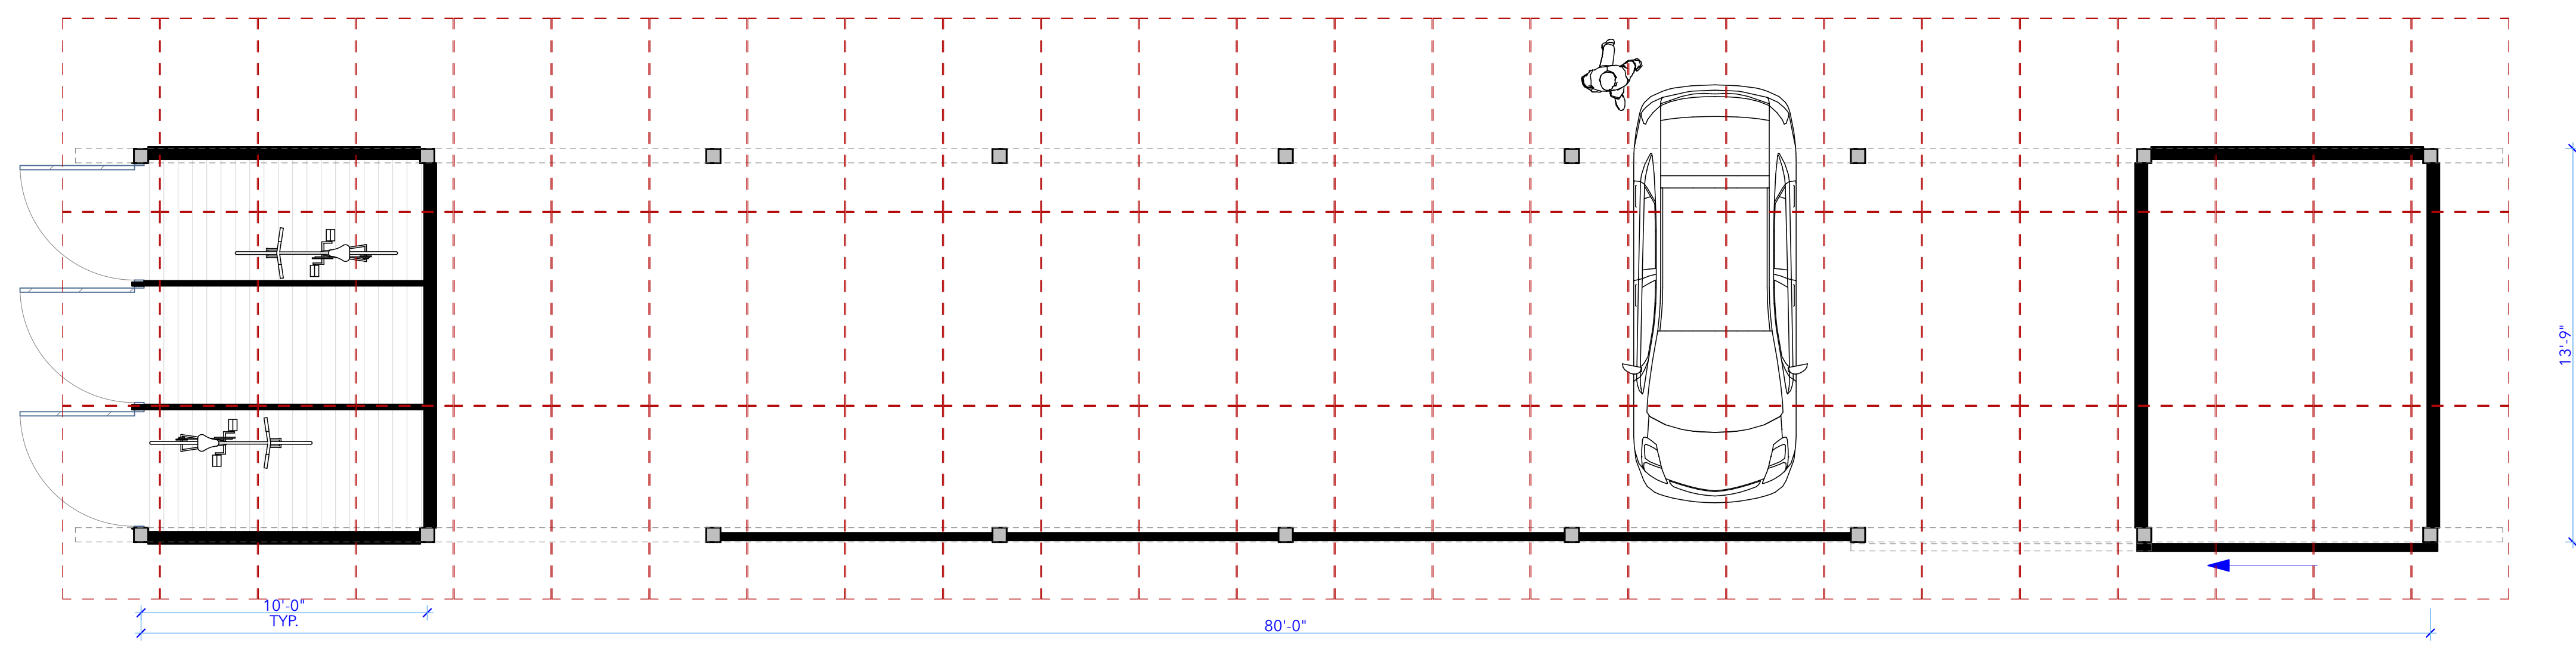

**5 SOLAR SHED PLAN**  
SCALE: 1/4" = 1'-0"