

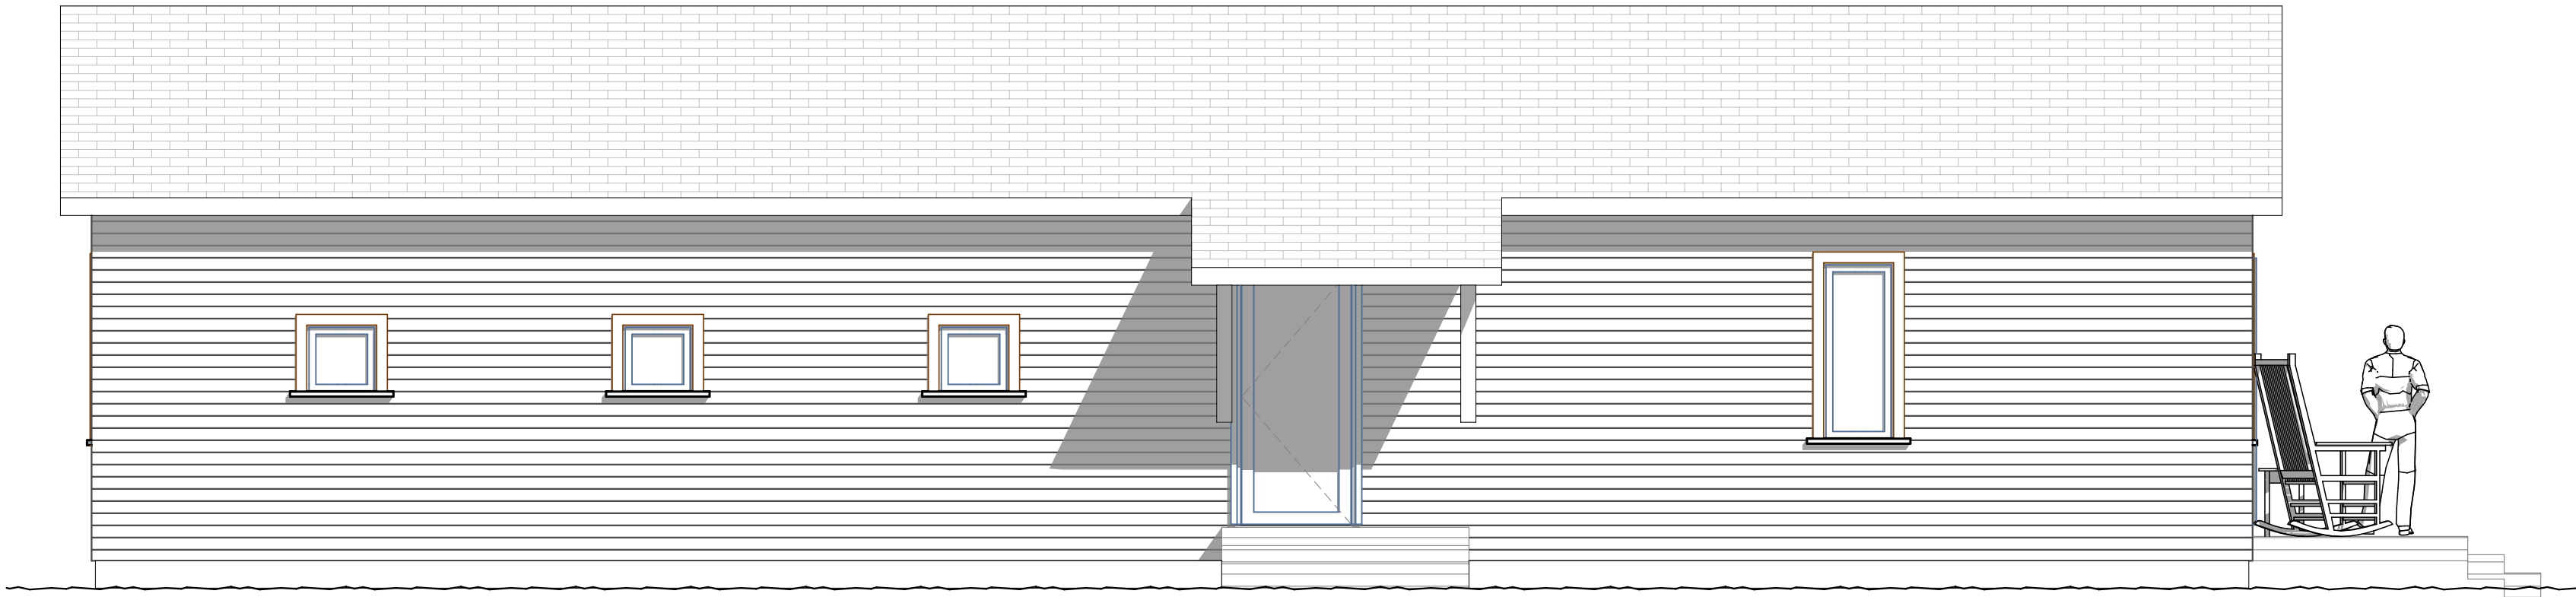



**1 HOUSE #1+2 EAST ELEVATION**  
SCALE: 1/4" = 1'-0"

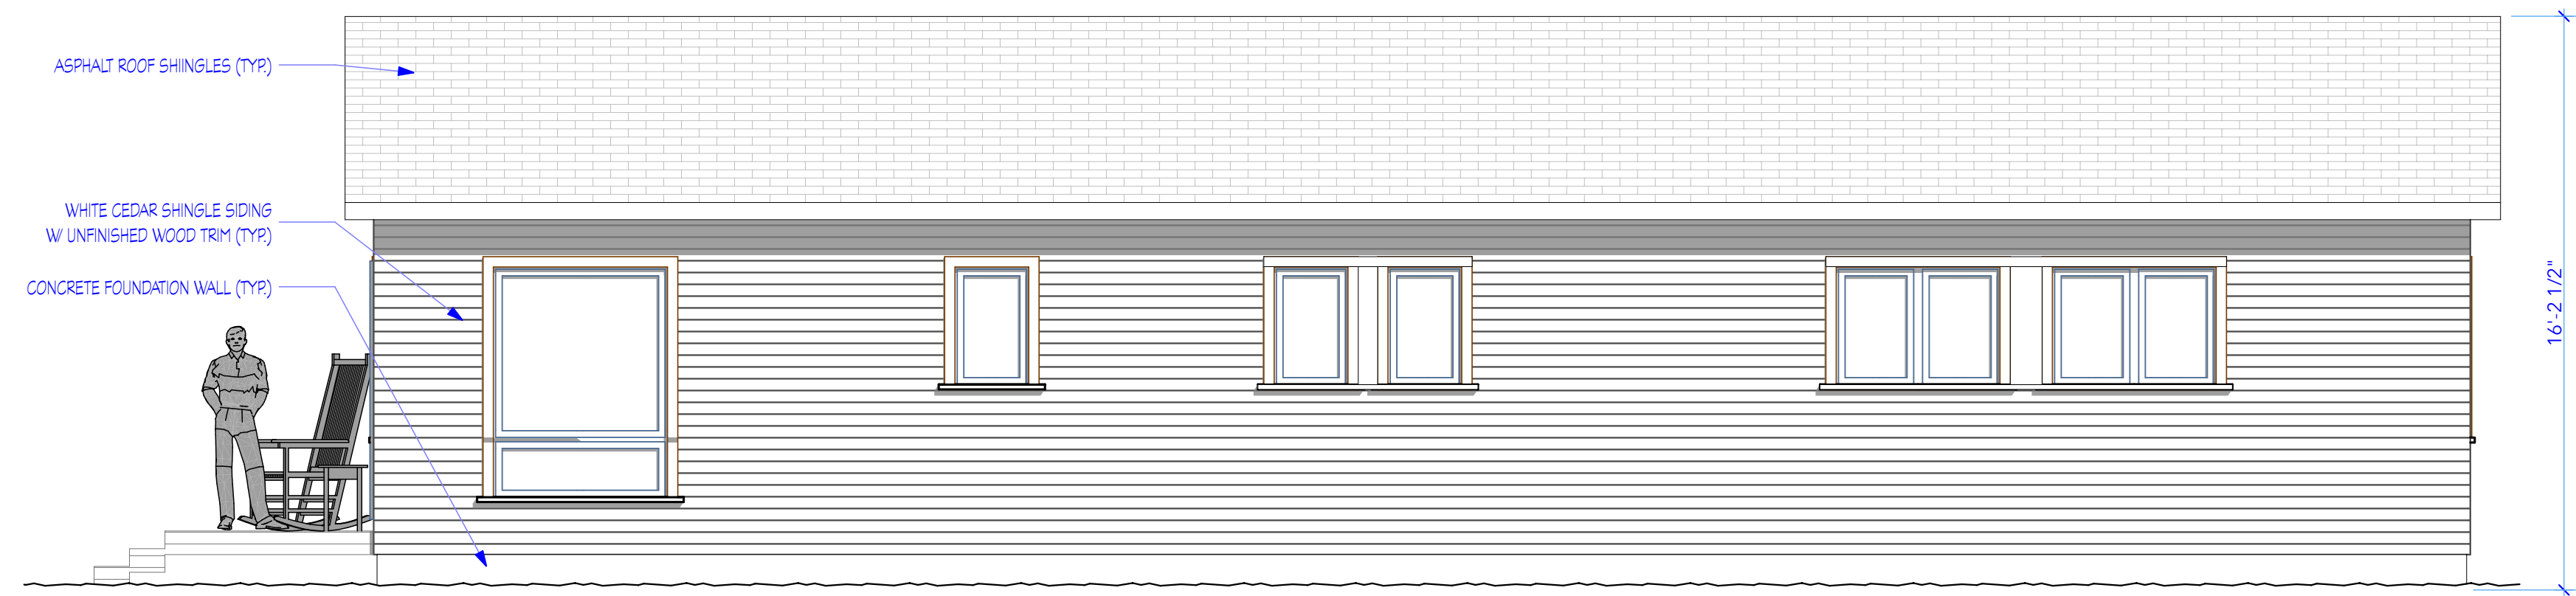

**2 HOUSE #1+2 NORTH ELEVATION**  
SCALE: 1/4" = 1'-0"

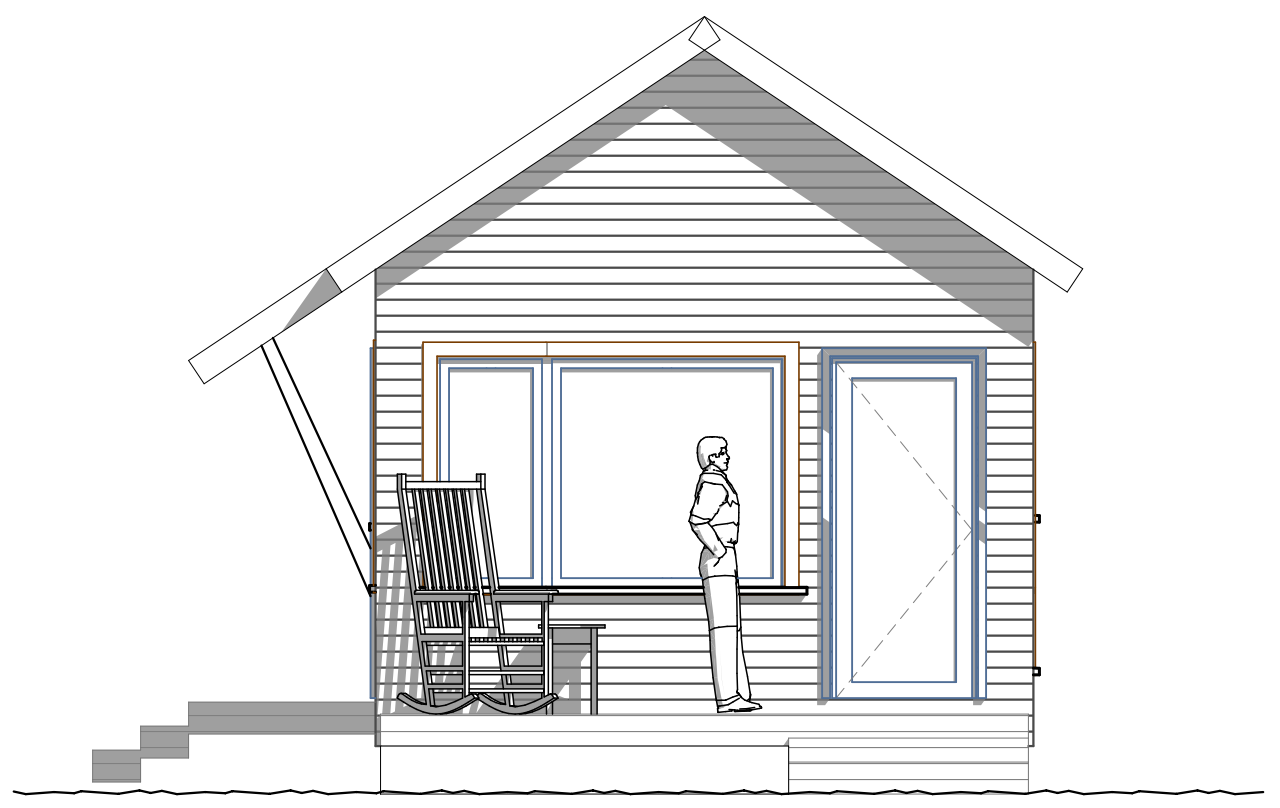

**4 HOUSE #1+2 SOUTH ELEVATION**  
SCALE: 1/4" = 1'-0"

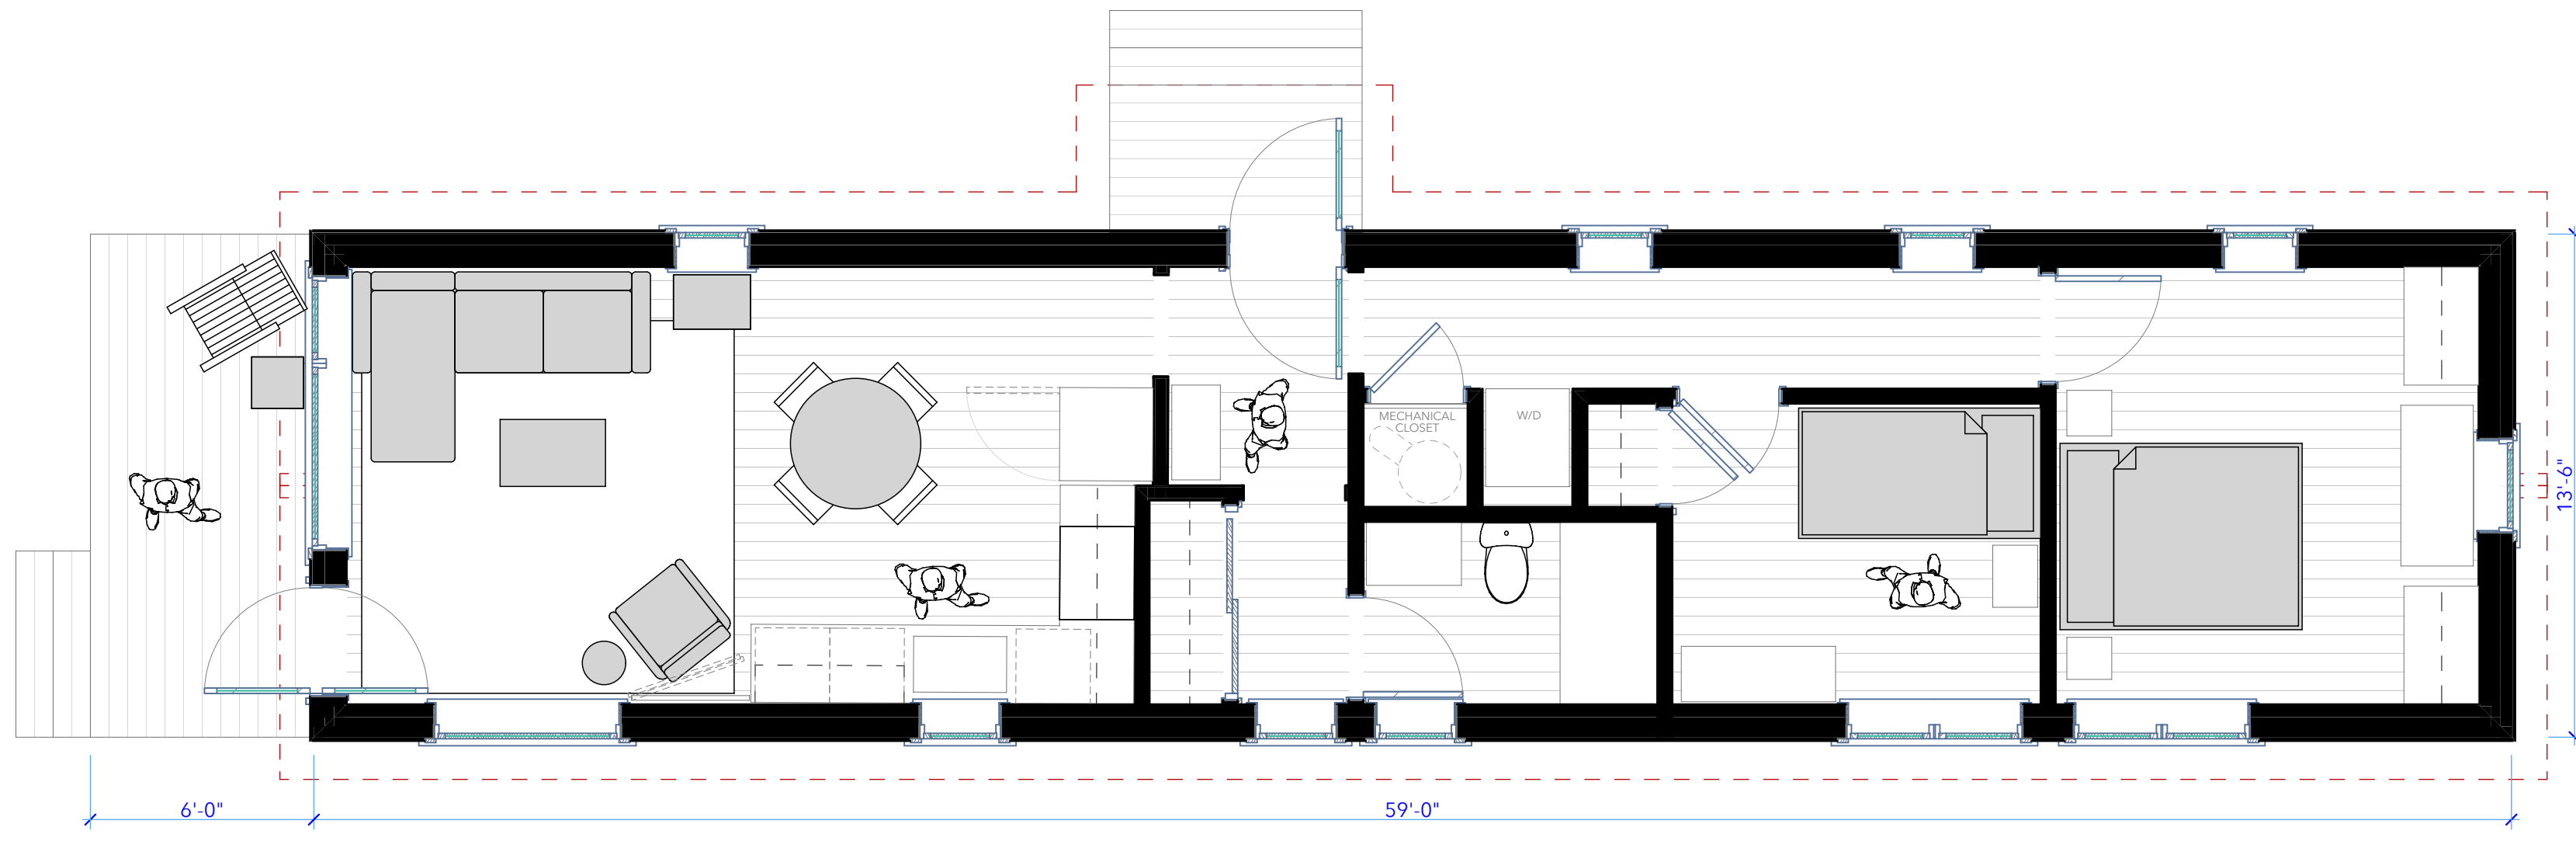

**HOUSE #1+2 FIRST FLOOR PLAN**  
SCALE: 1/4" = 1'-0"






**DRAFT  
 NOT FOR  
 CONSTRUCTION**

Drawing Set Type and Issue Date:

**HOUSE #3 PLAN AND ELEVATIONS**  
**Red Arrow Road Community Housing**  
 Red Arrow Road, West Tisbury MA 02575


Date: 5/23/22  
 Drawn by:  
 Scale: As Noted

Sheet:

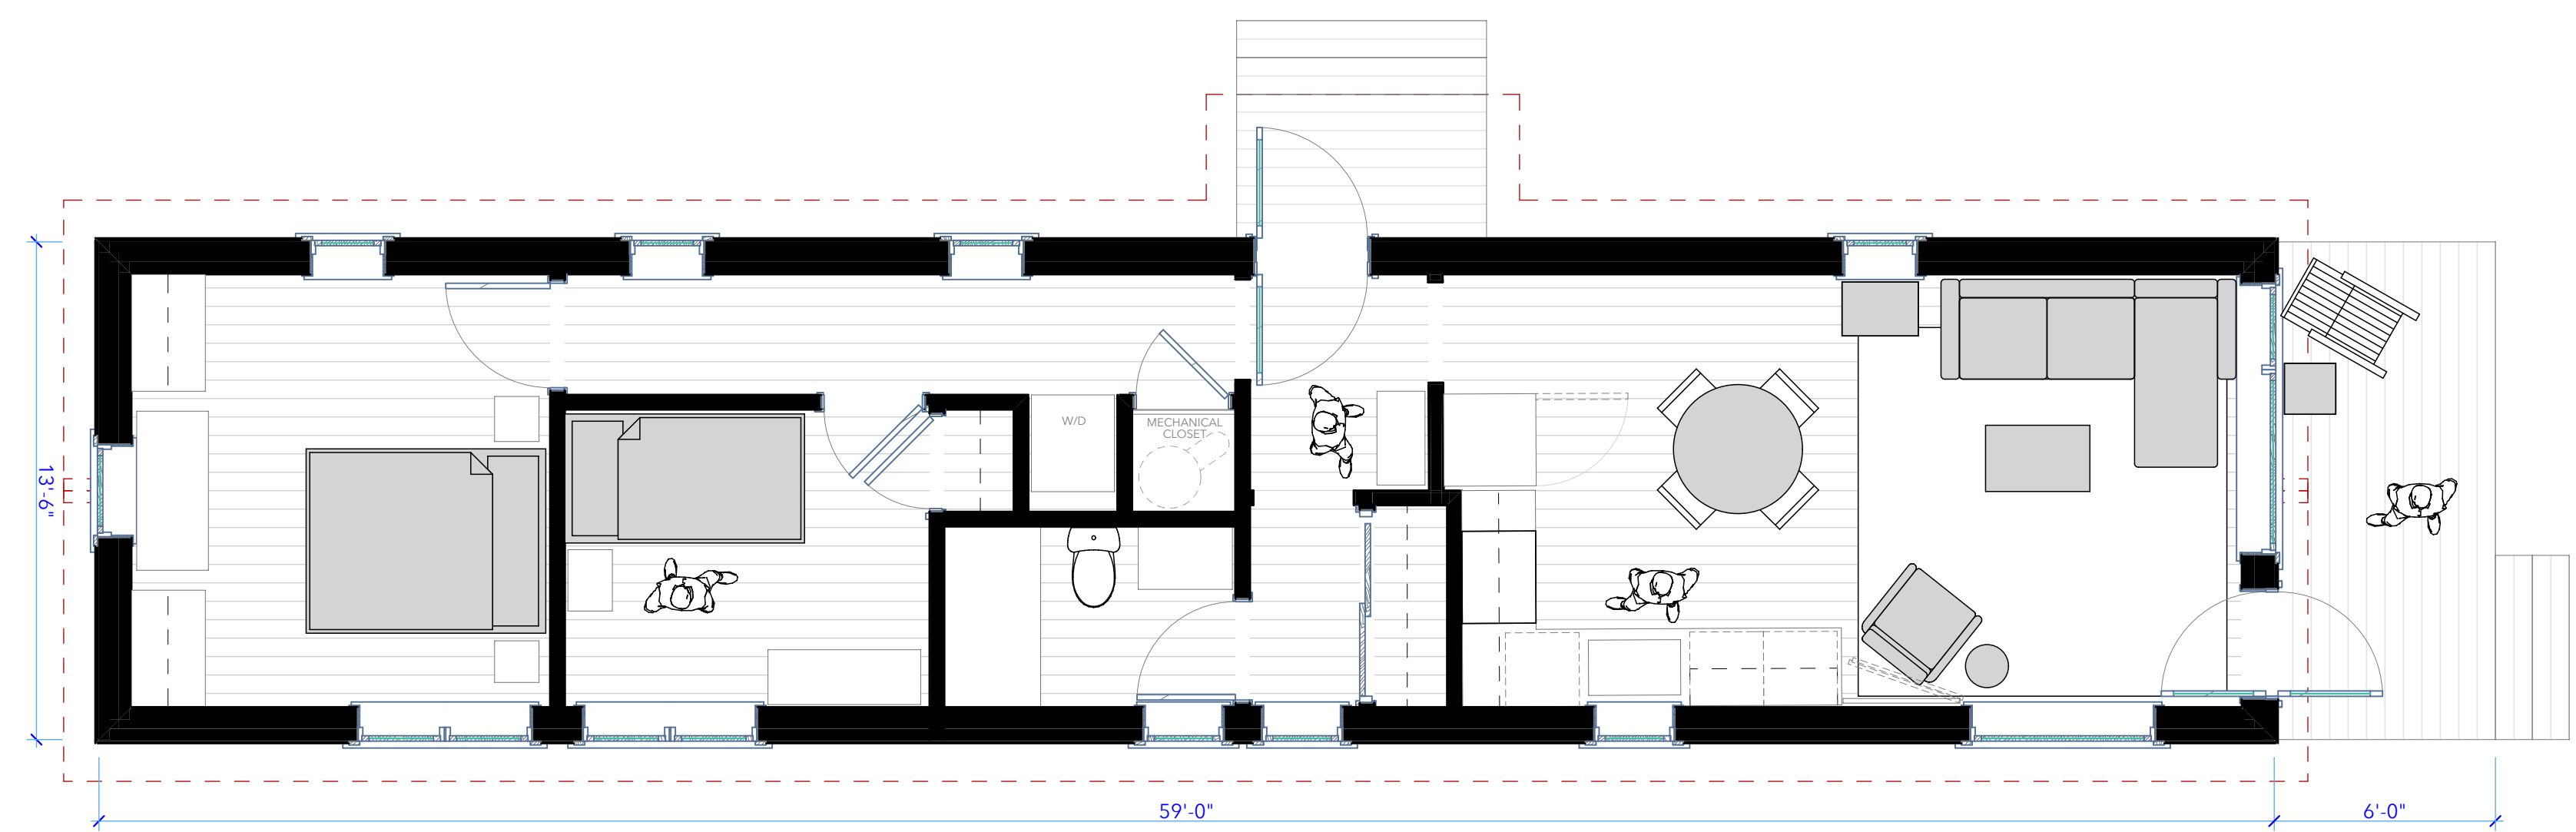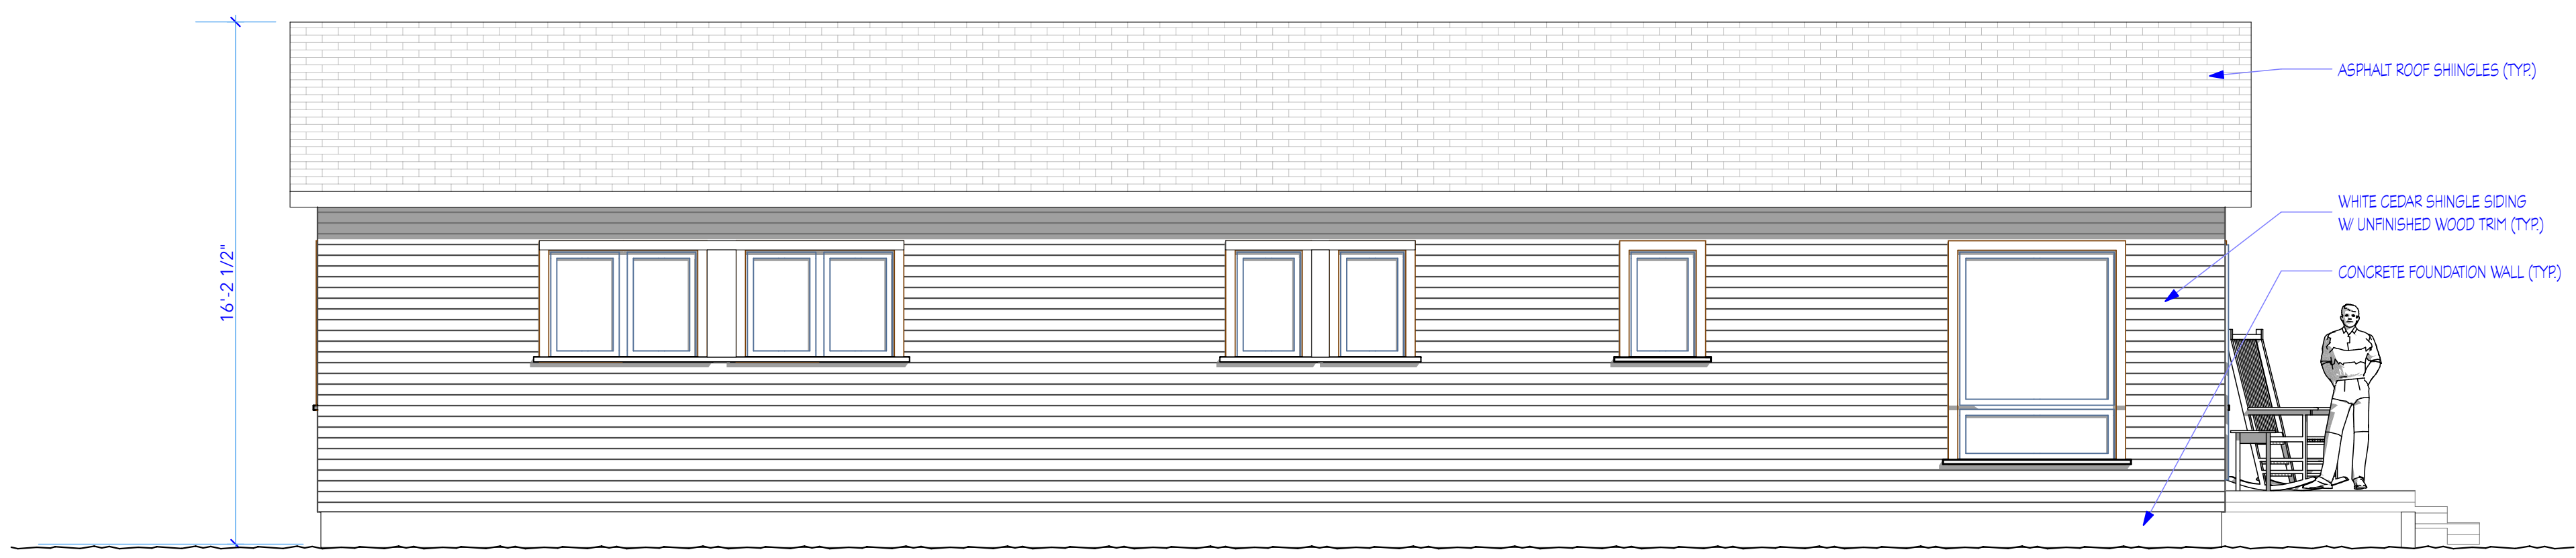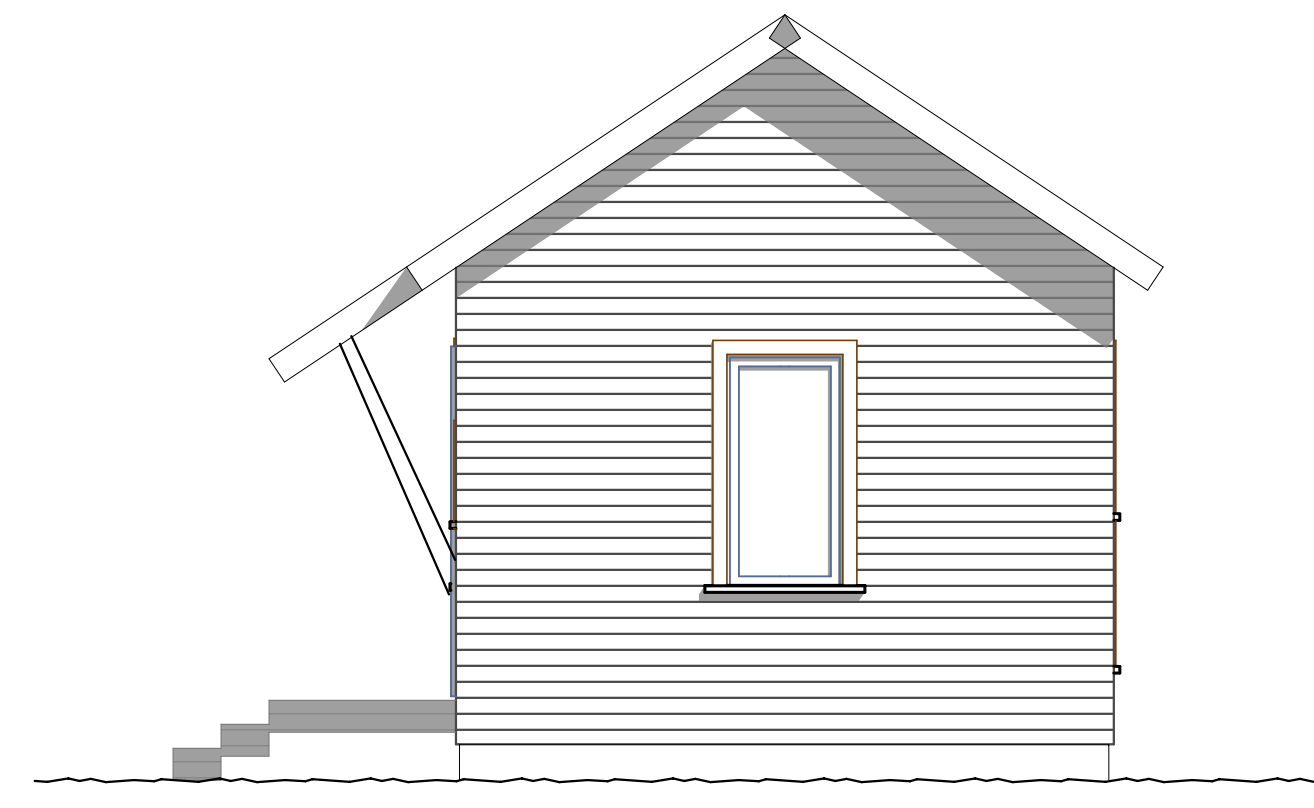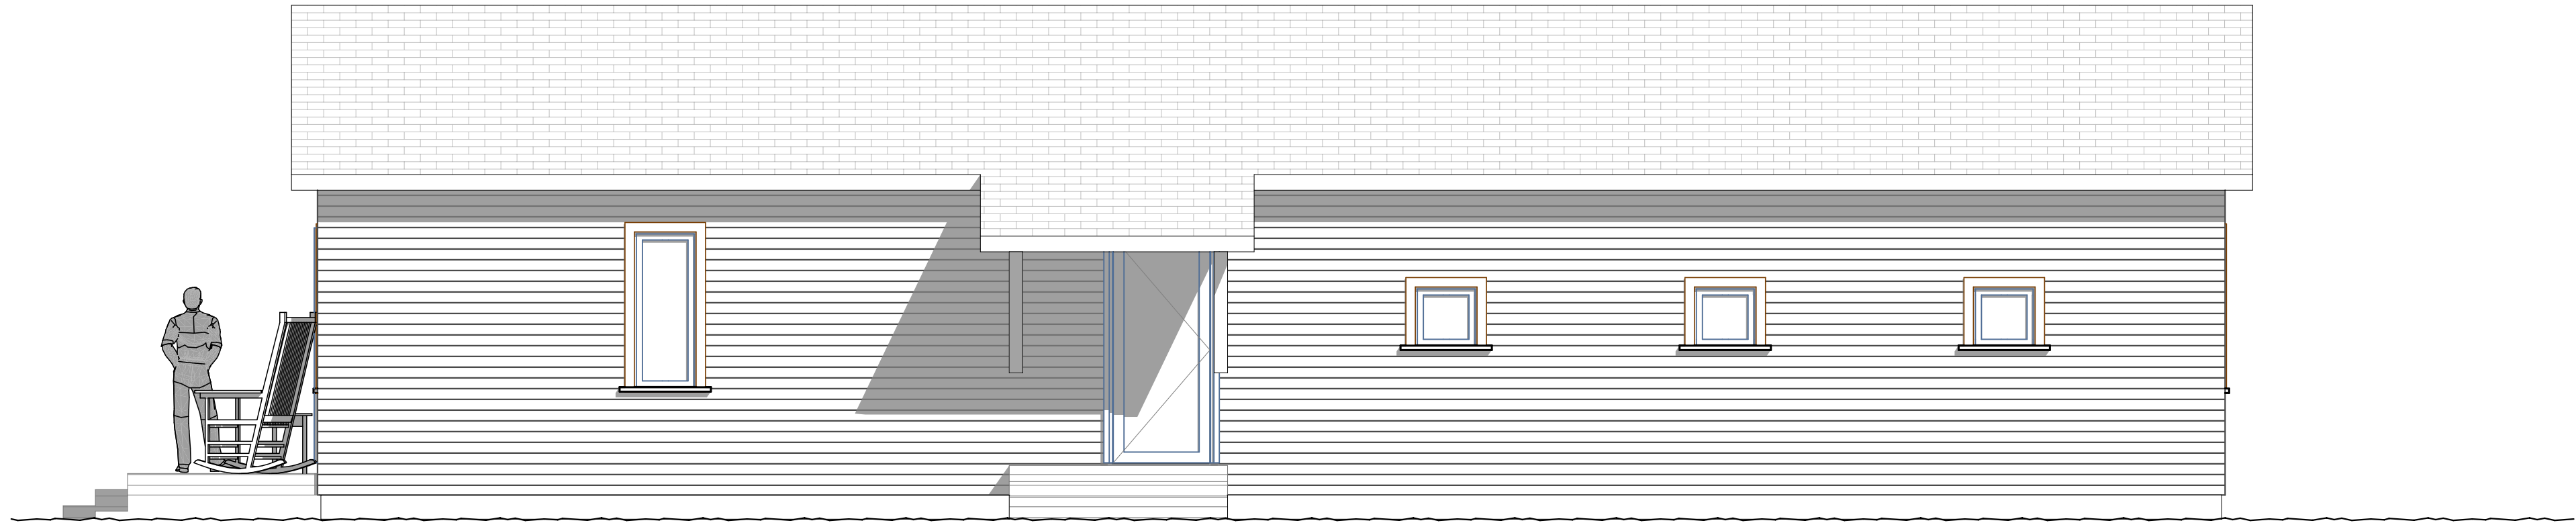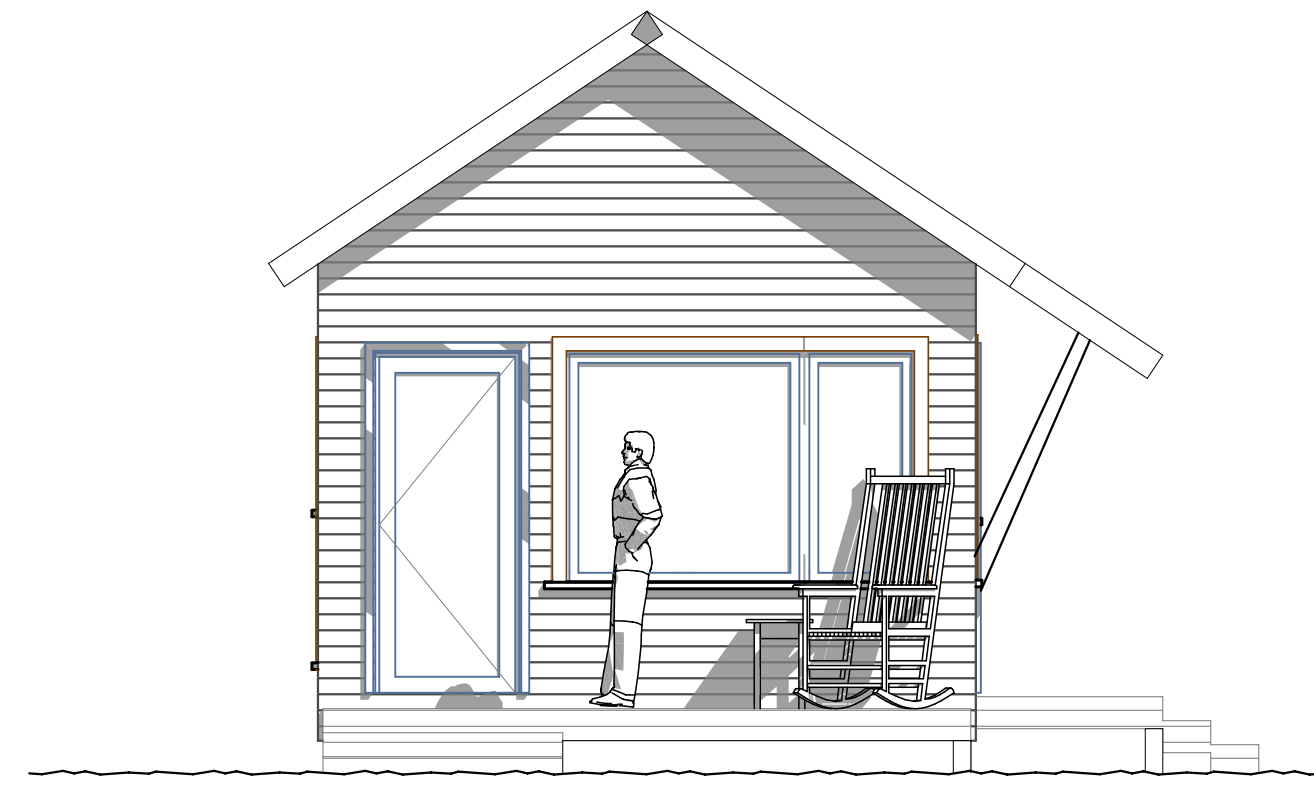





1 HOUSE #4 WEST ELEVATION  
SCALE: 1/4" = 1'-0"

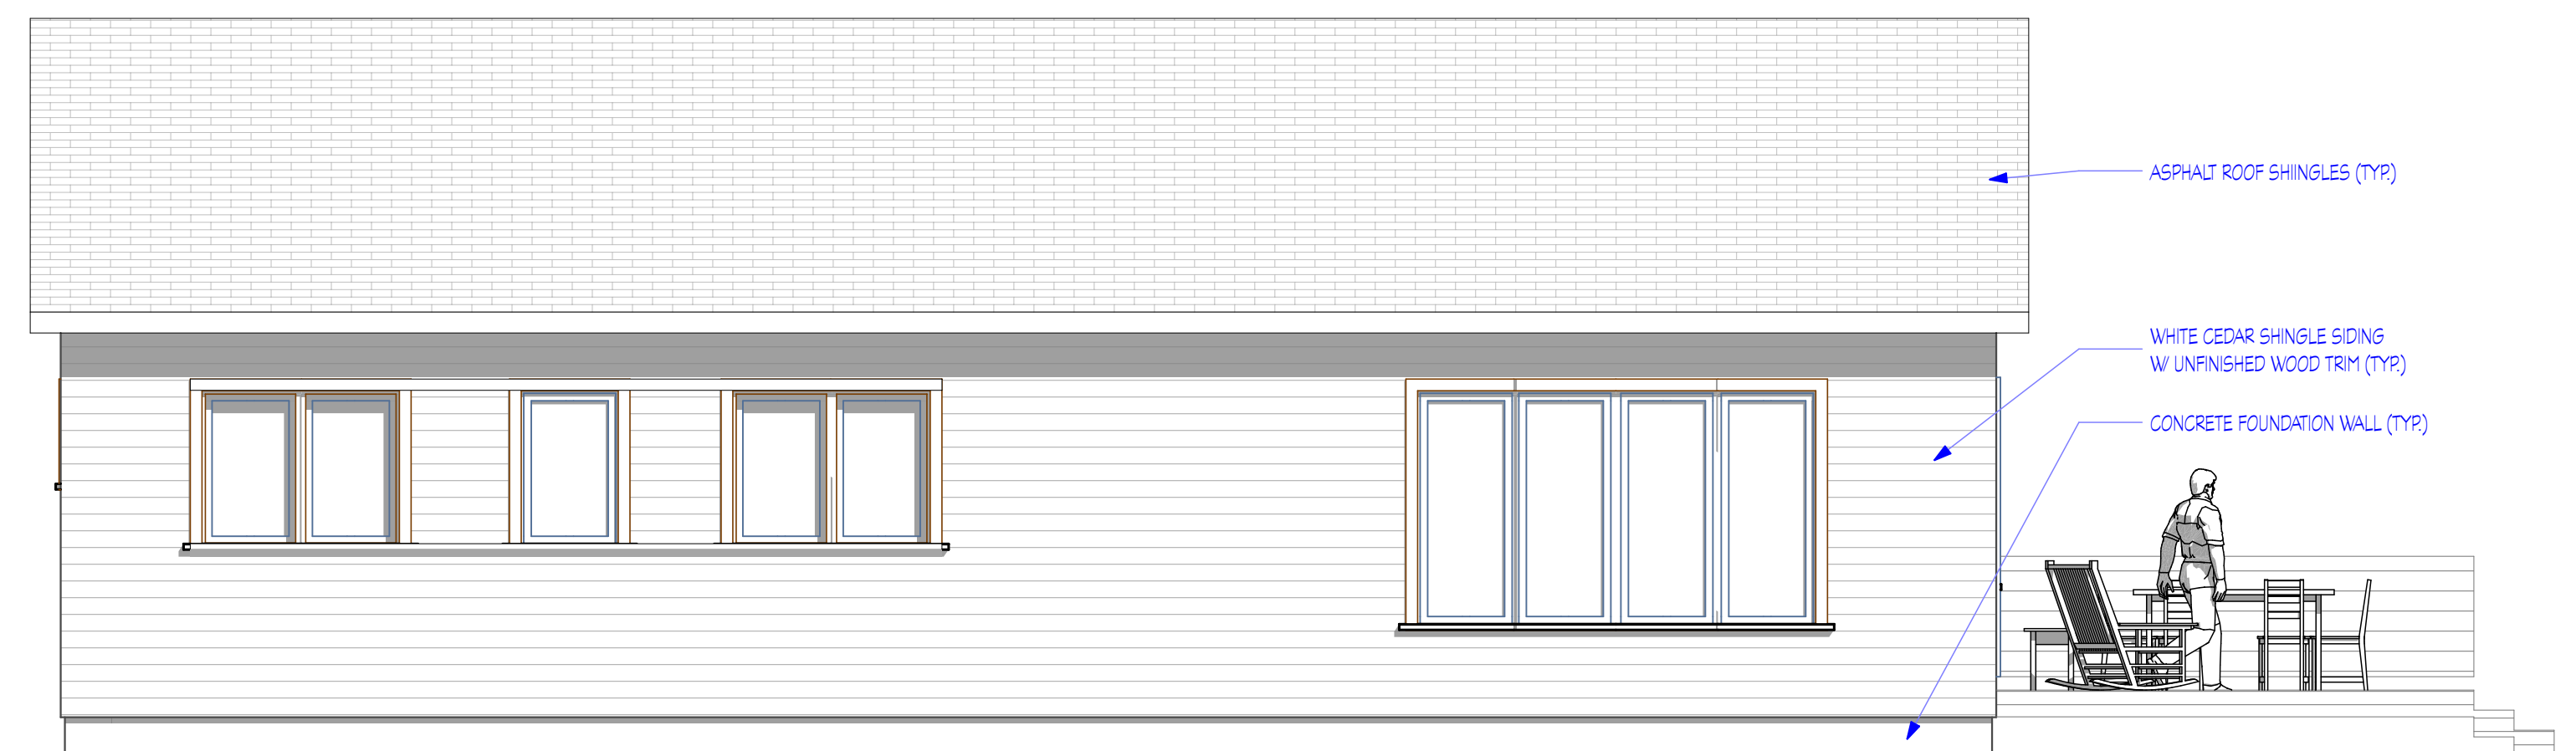


2 HOUSE #4 SOUTH ELEVATION  
SCALE: 1/4" = 1'-0"

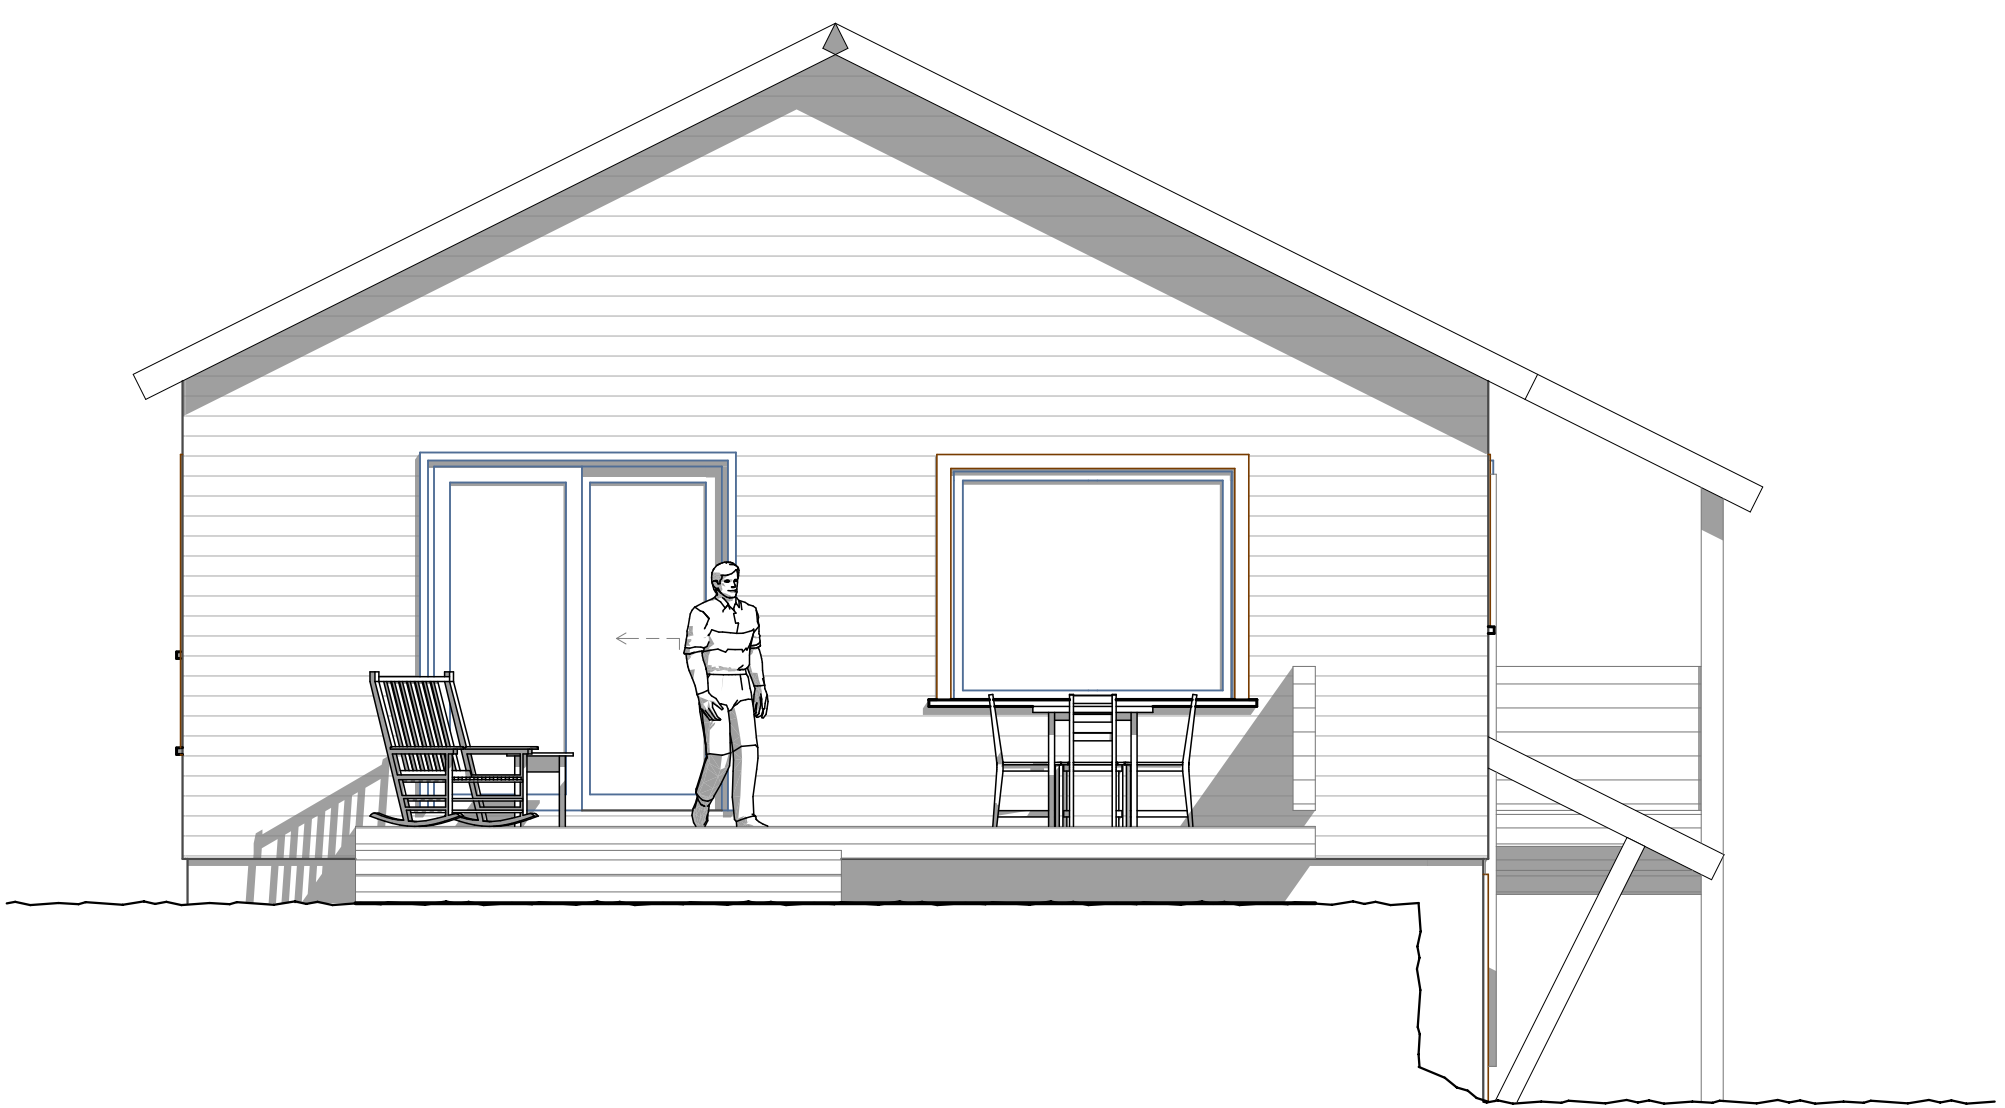


3 HOUSE #4 EAST ELEVATION  
SCALE: 1/4" = 1'-0"

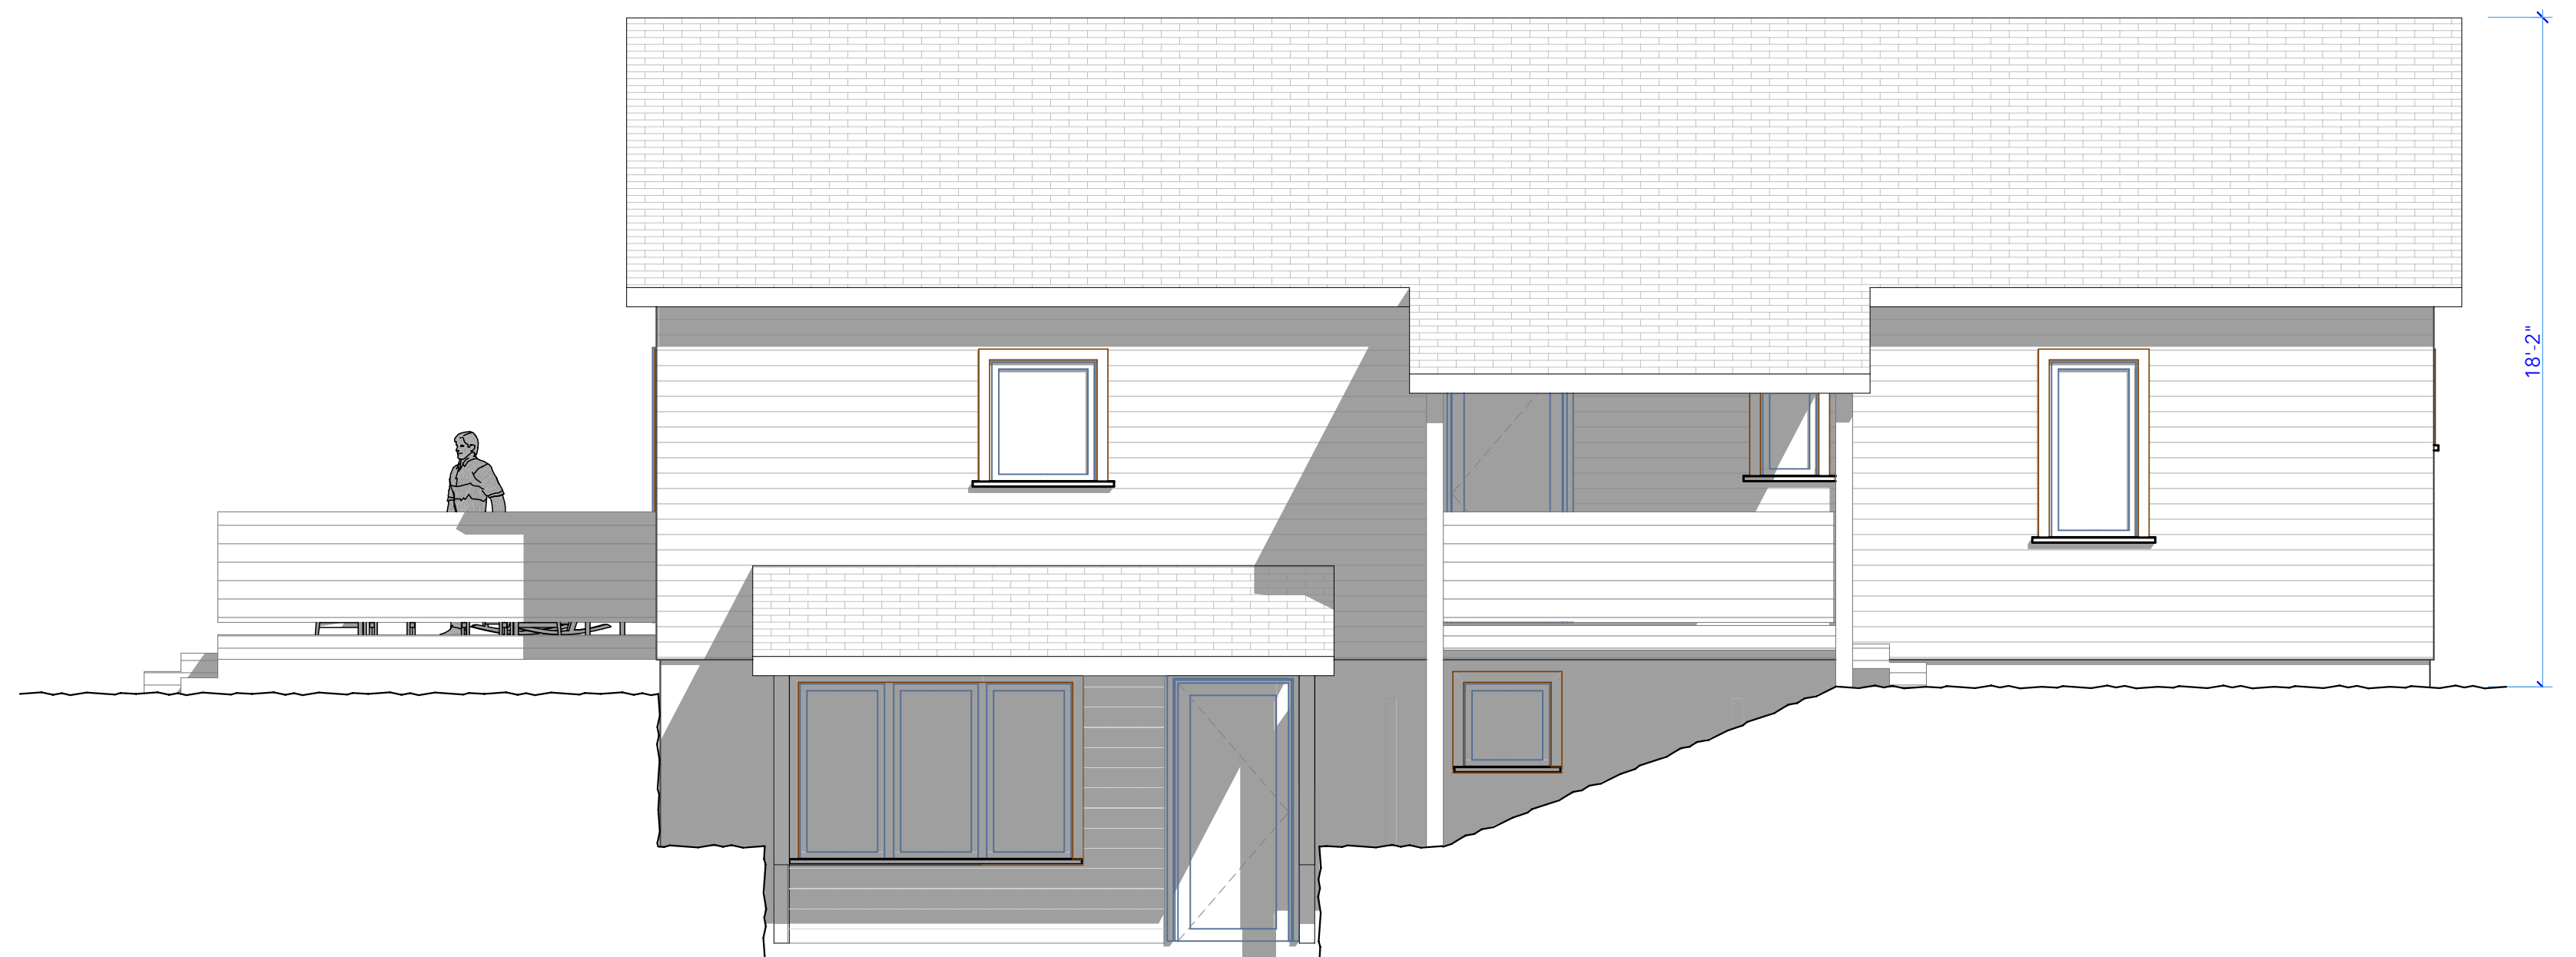


4 HOUSE #4 NORTH ELEVATION  
SCALE: 1/4" = 1'-0"

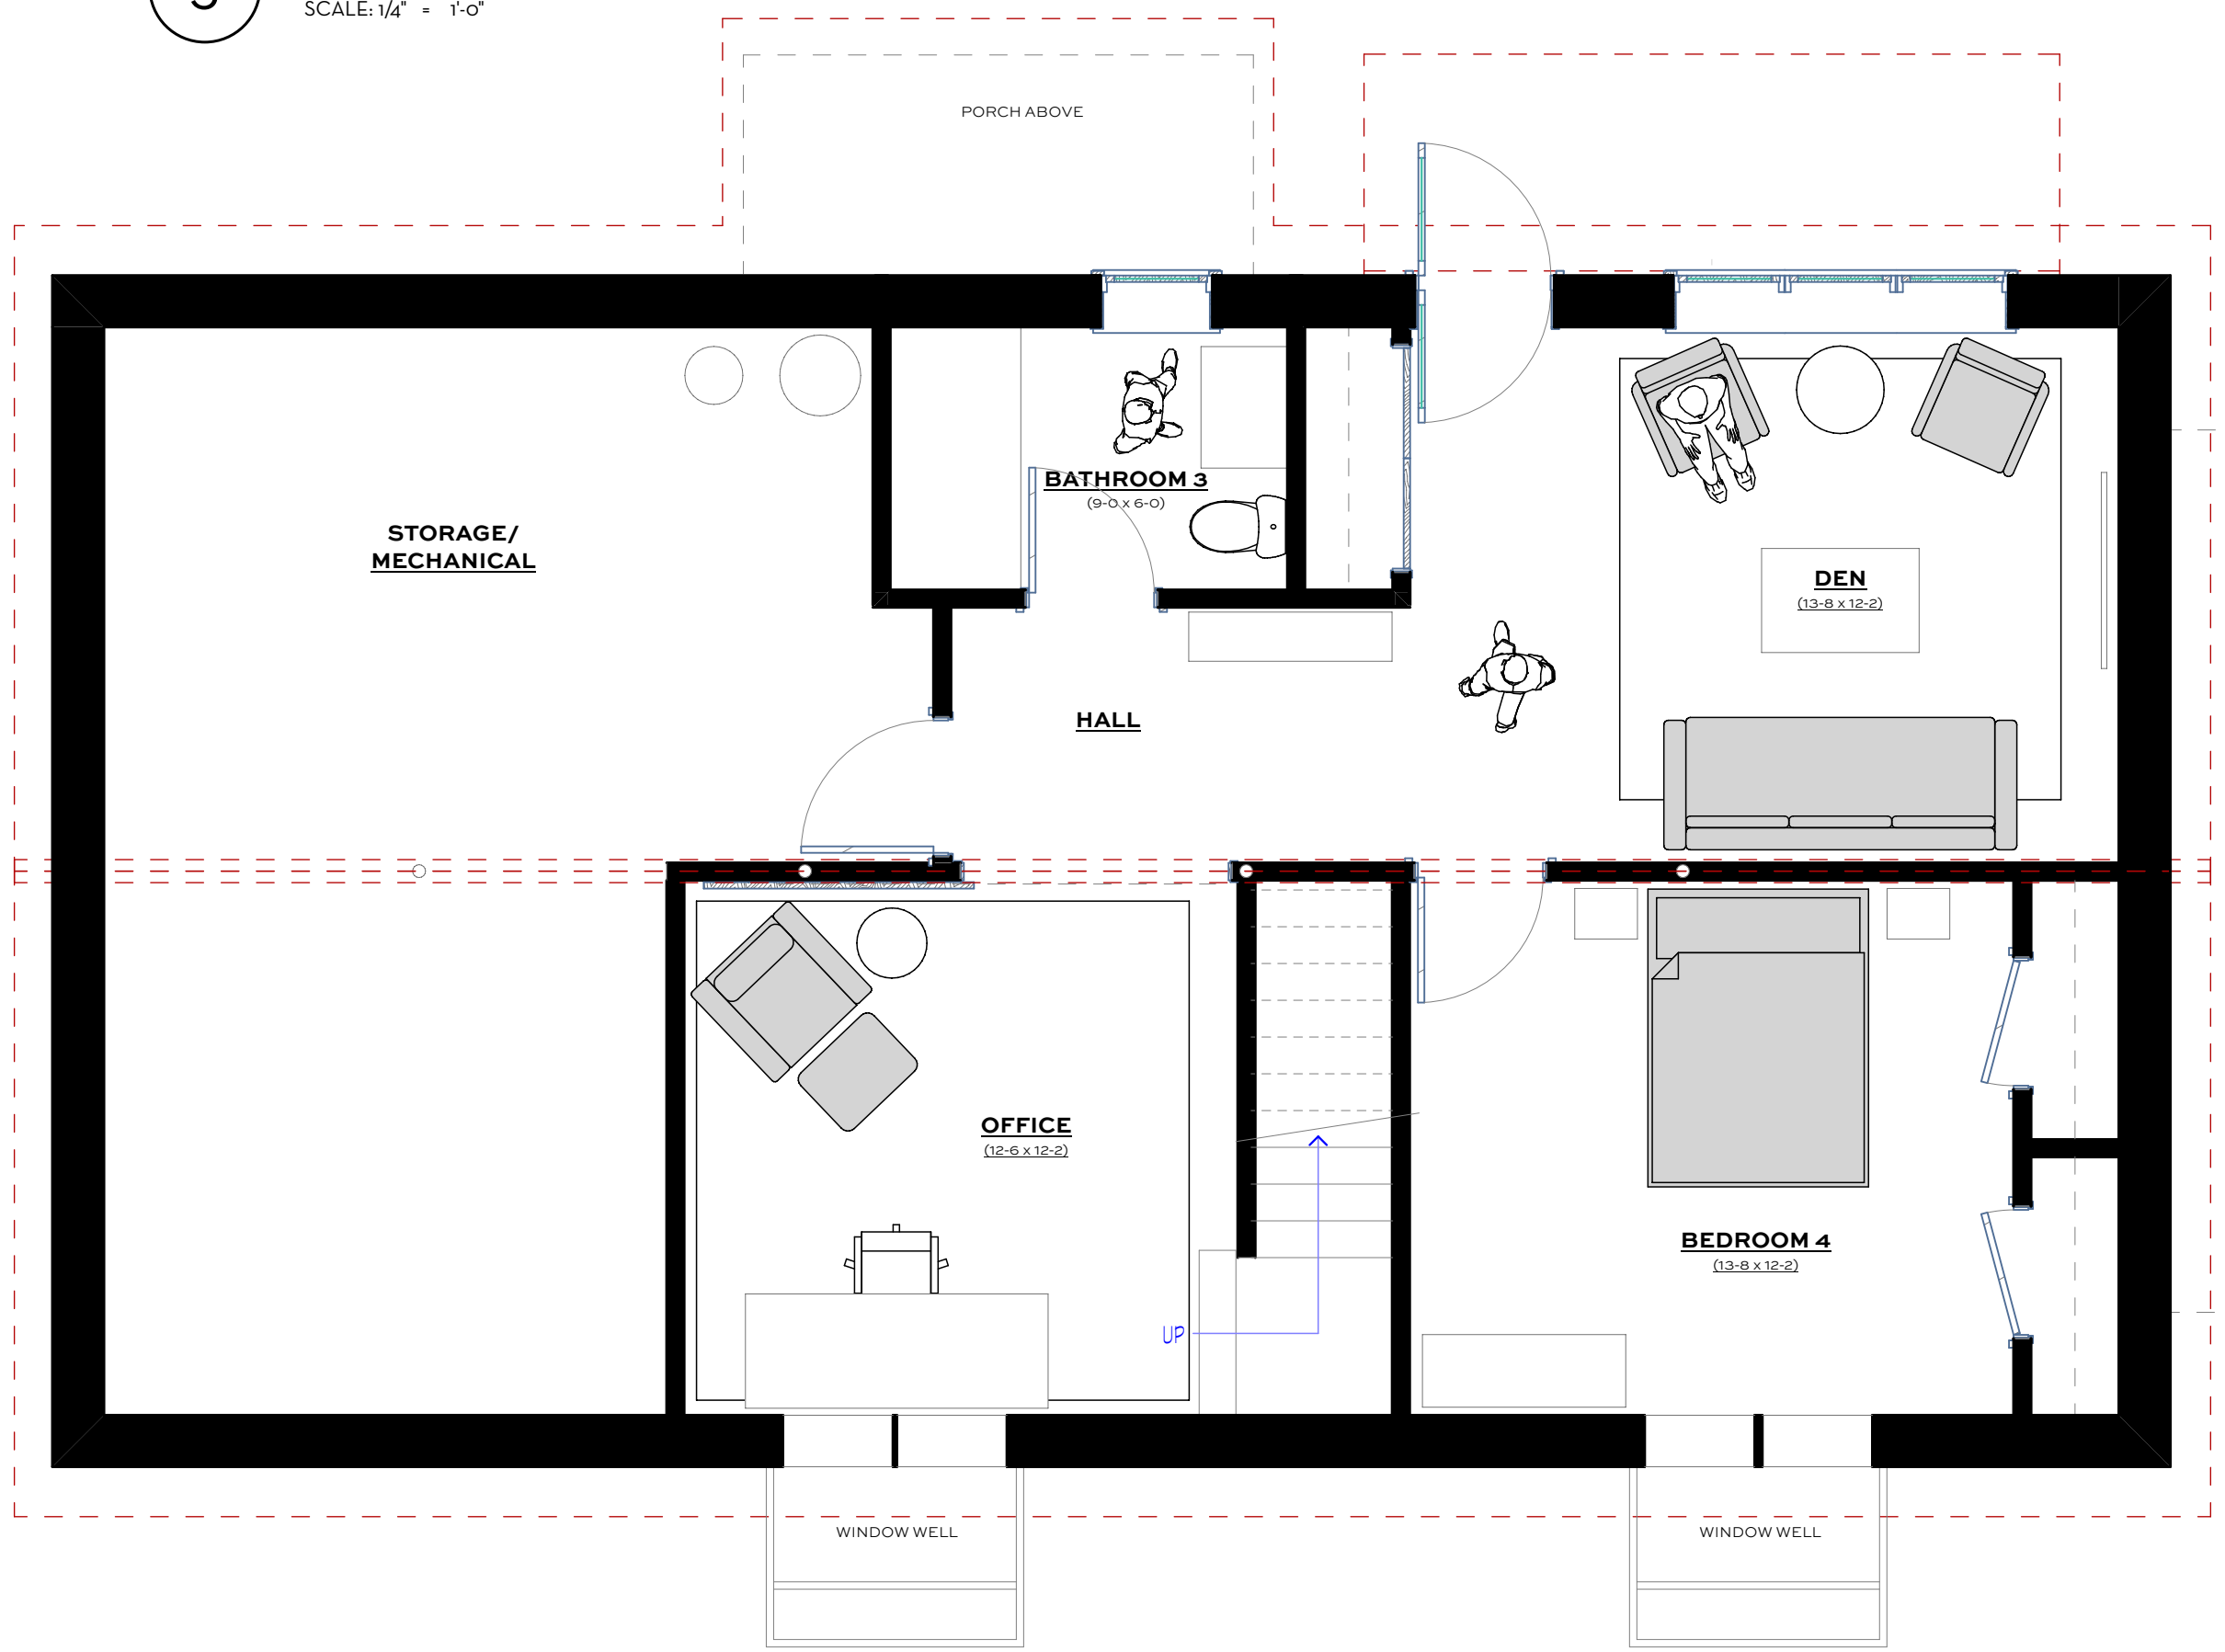


HOUSE #4 BASEMENT PLAN  
SCALE: 1/4" = 1'-0"

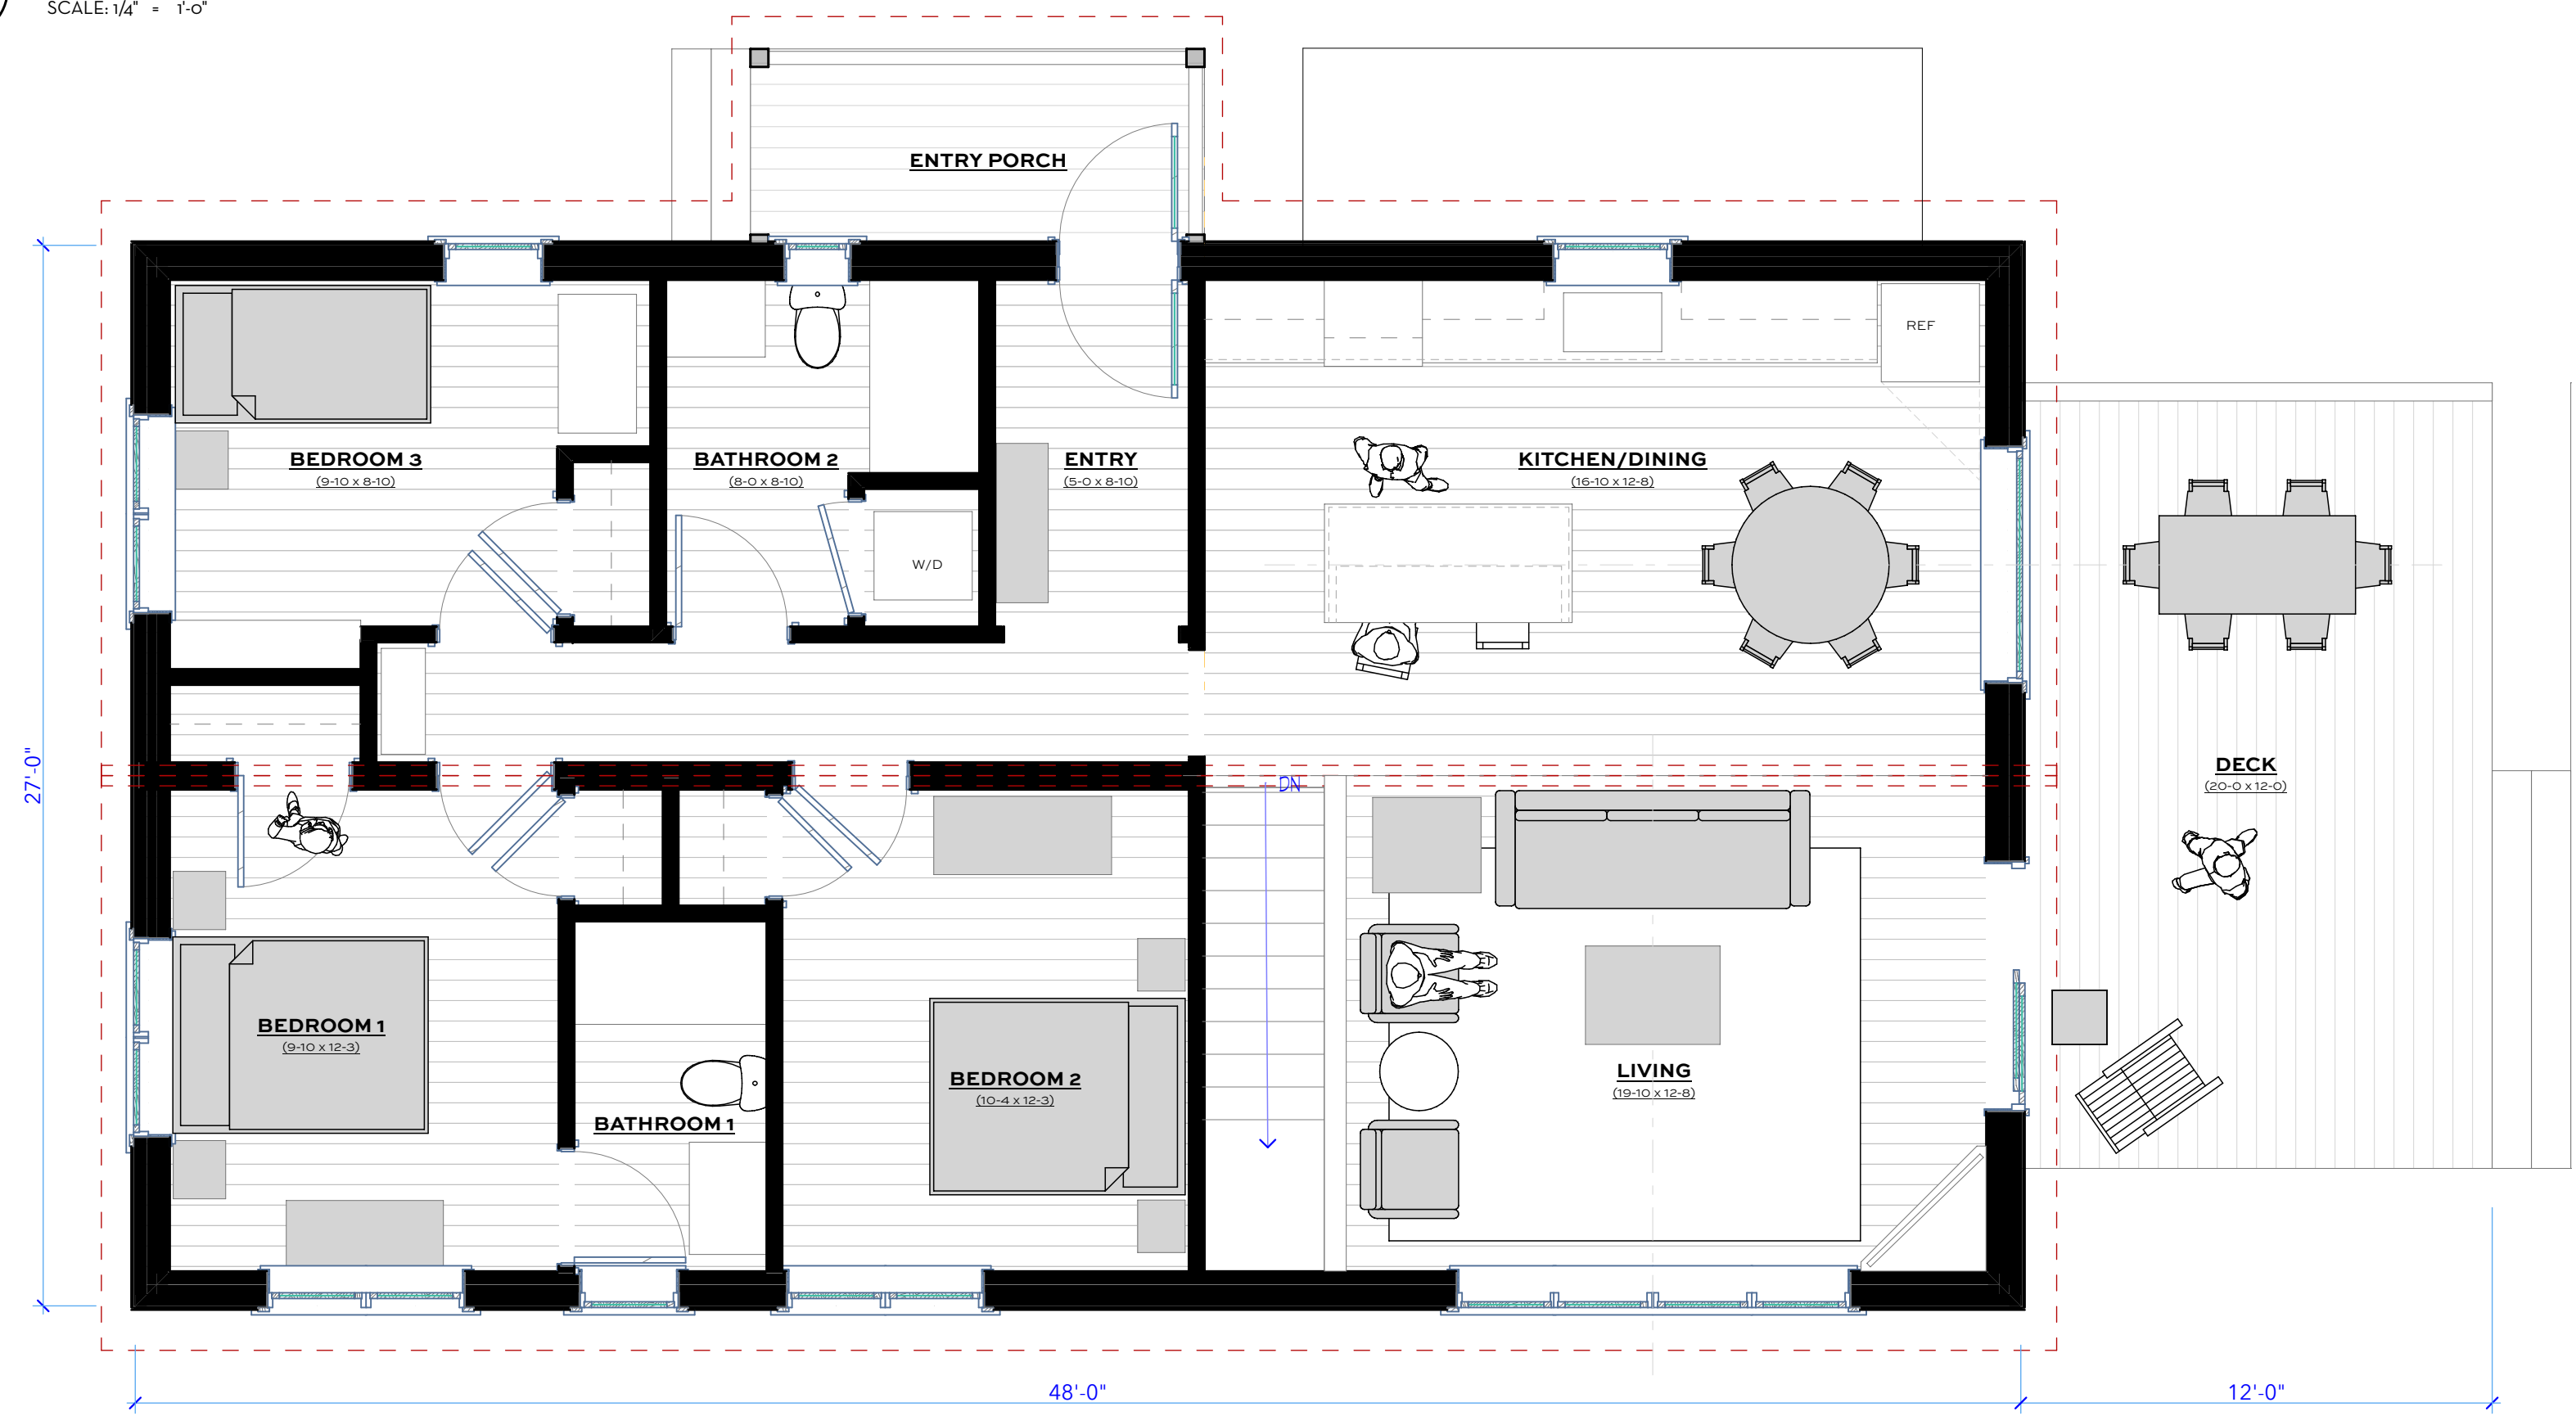


HOUSE #4 FIRST FLOOR PLAN  
SCALE: 1/4" = 1'-0"

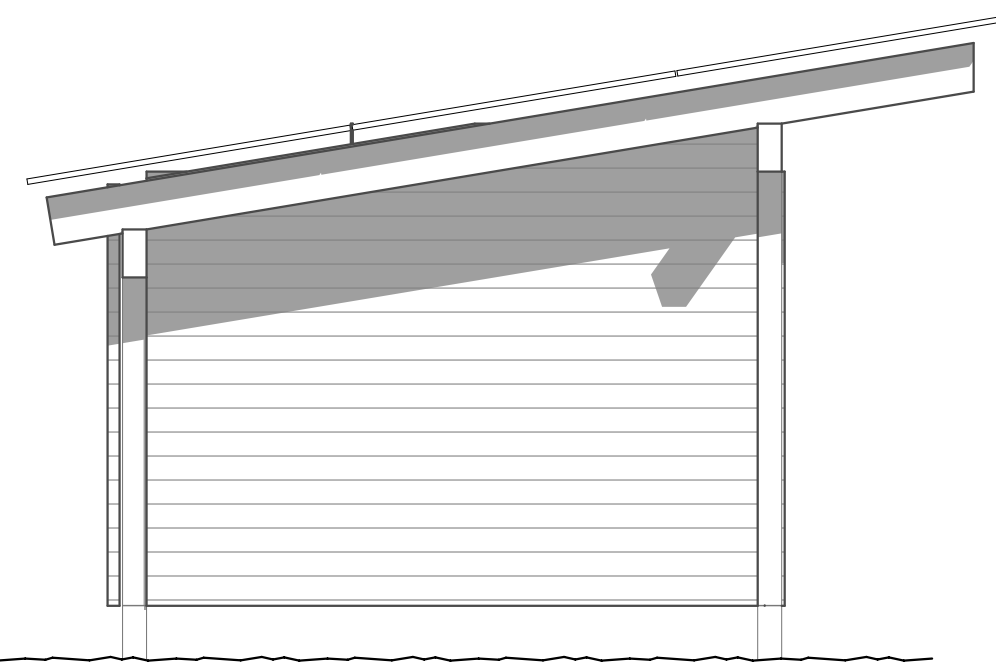


**1 SOLAR SHED EAST ELEVATION**  
SCALE: 1/4" = 1'-0"

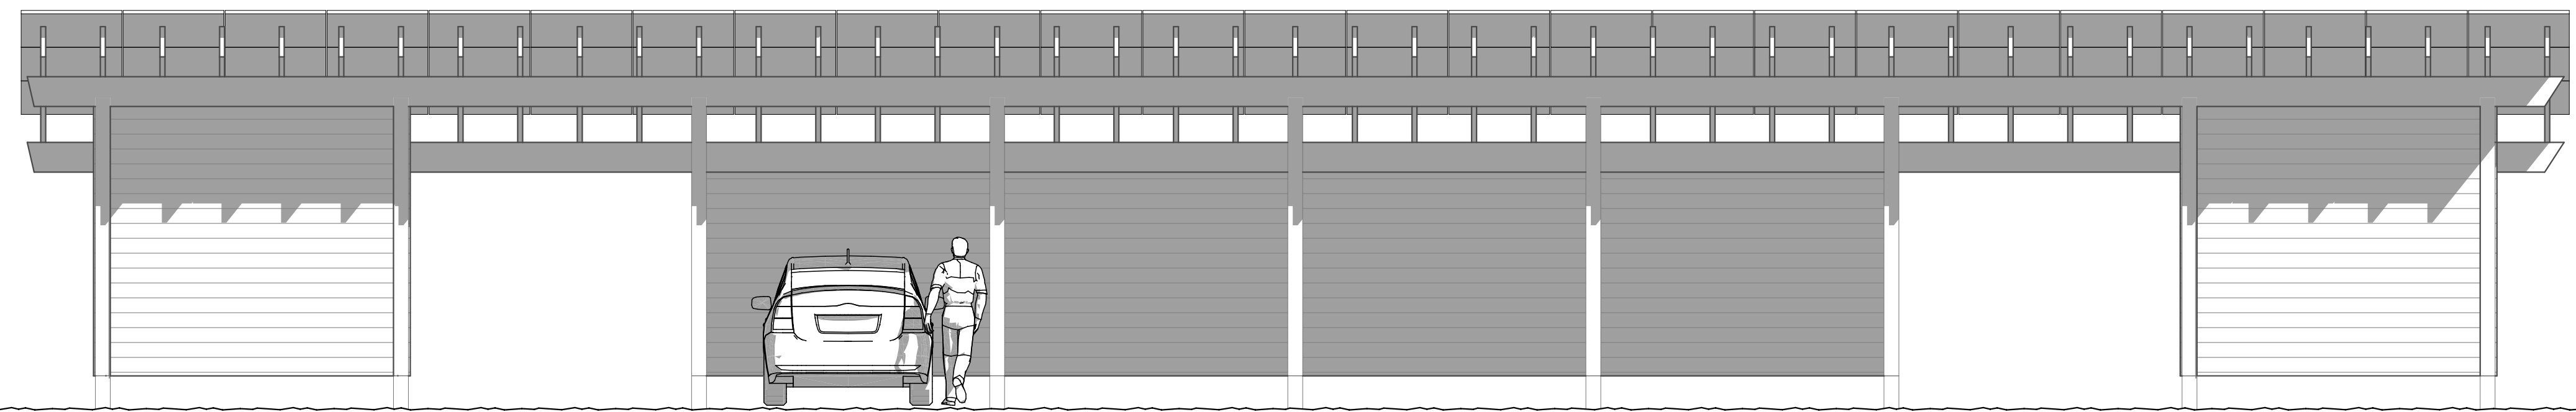


**2 SOLAR SHED NORTH ELEVATION**  
SCALE: 1/4" = 1'-0"

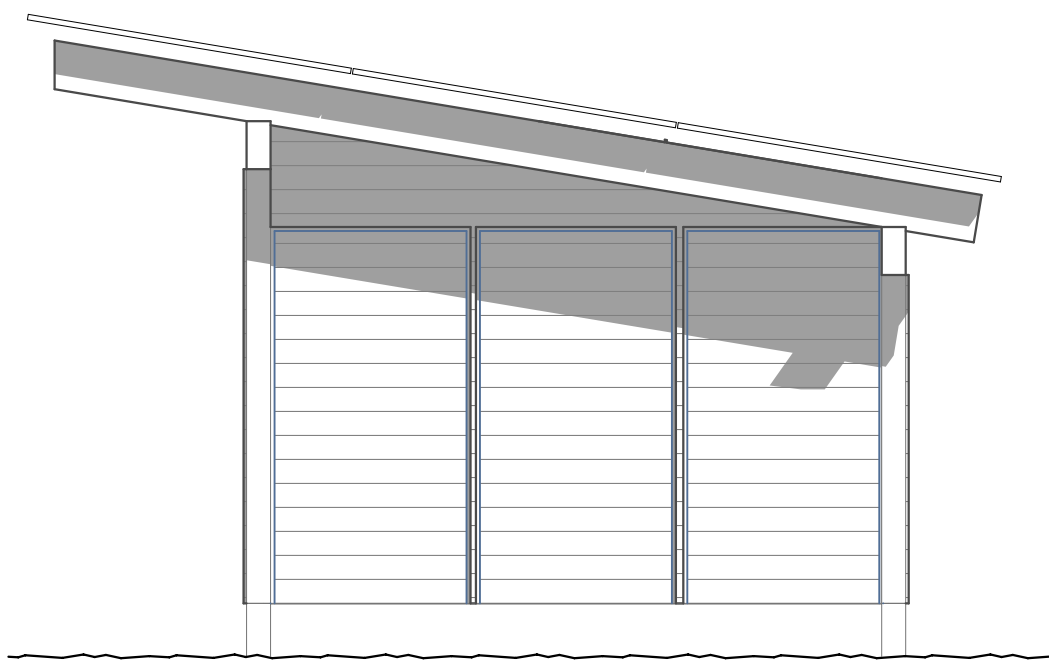

**3 SOLAR SHED WEST ELEVATION**  
SCALE: 1/4" = 1'-0"

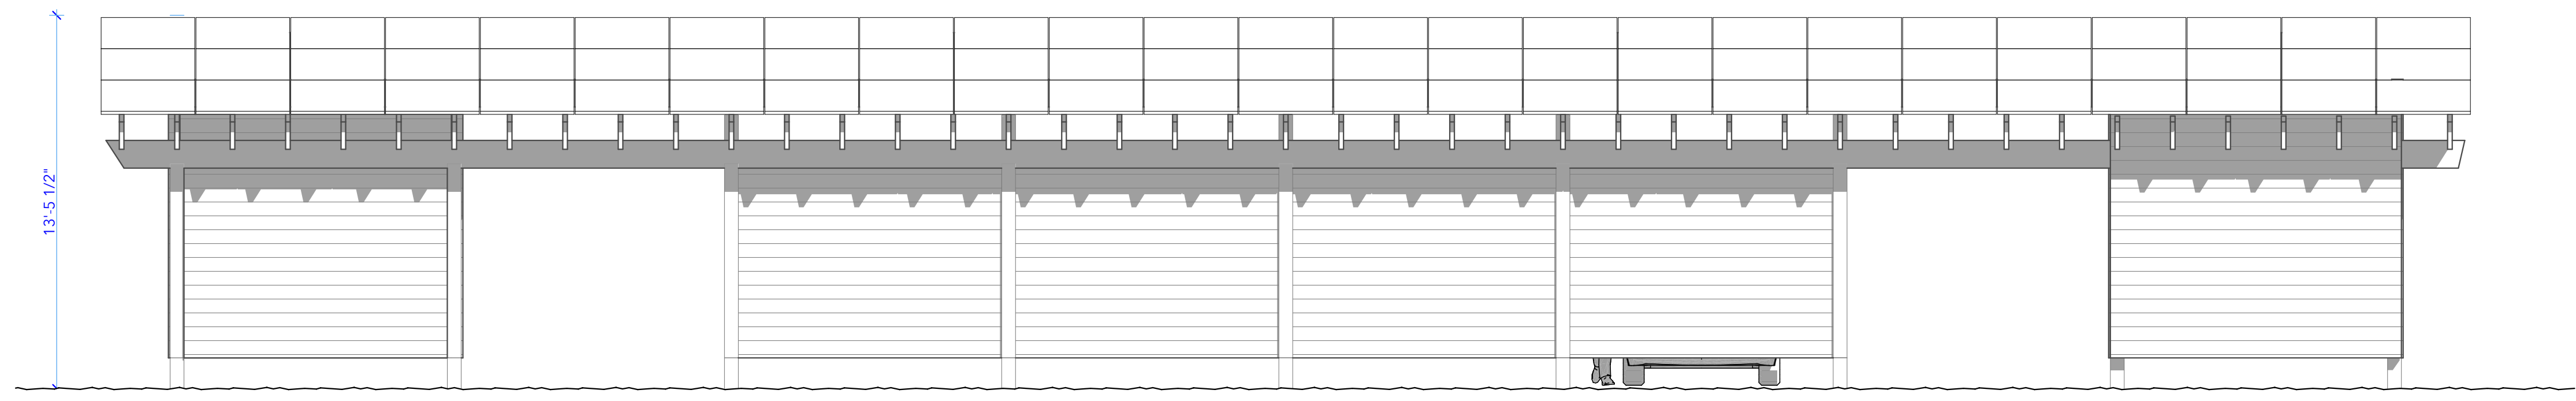

**4 SOLAR SHED SOUTH ELEVATION**  
SCALE: 1/4" = 1'-0"

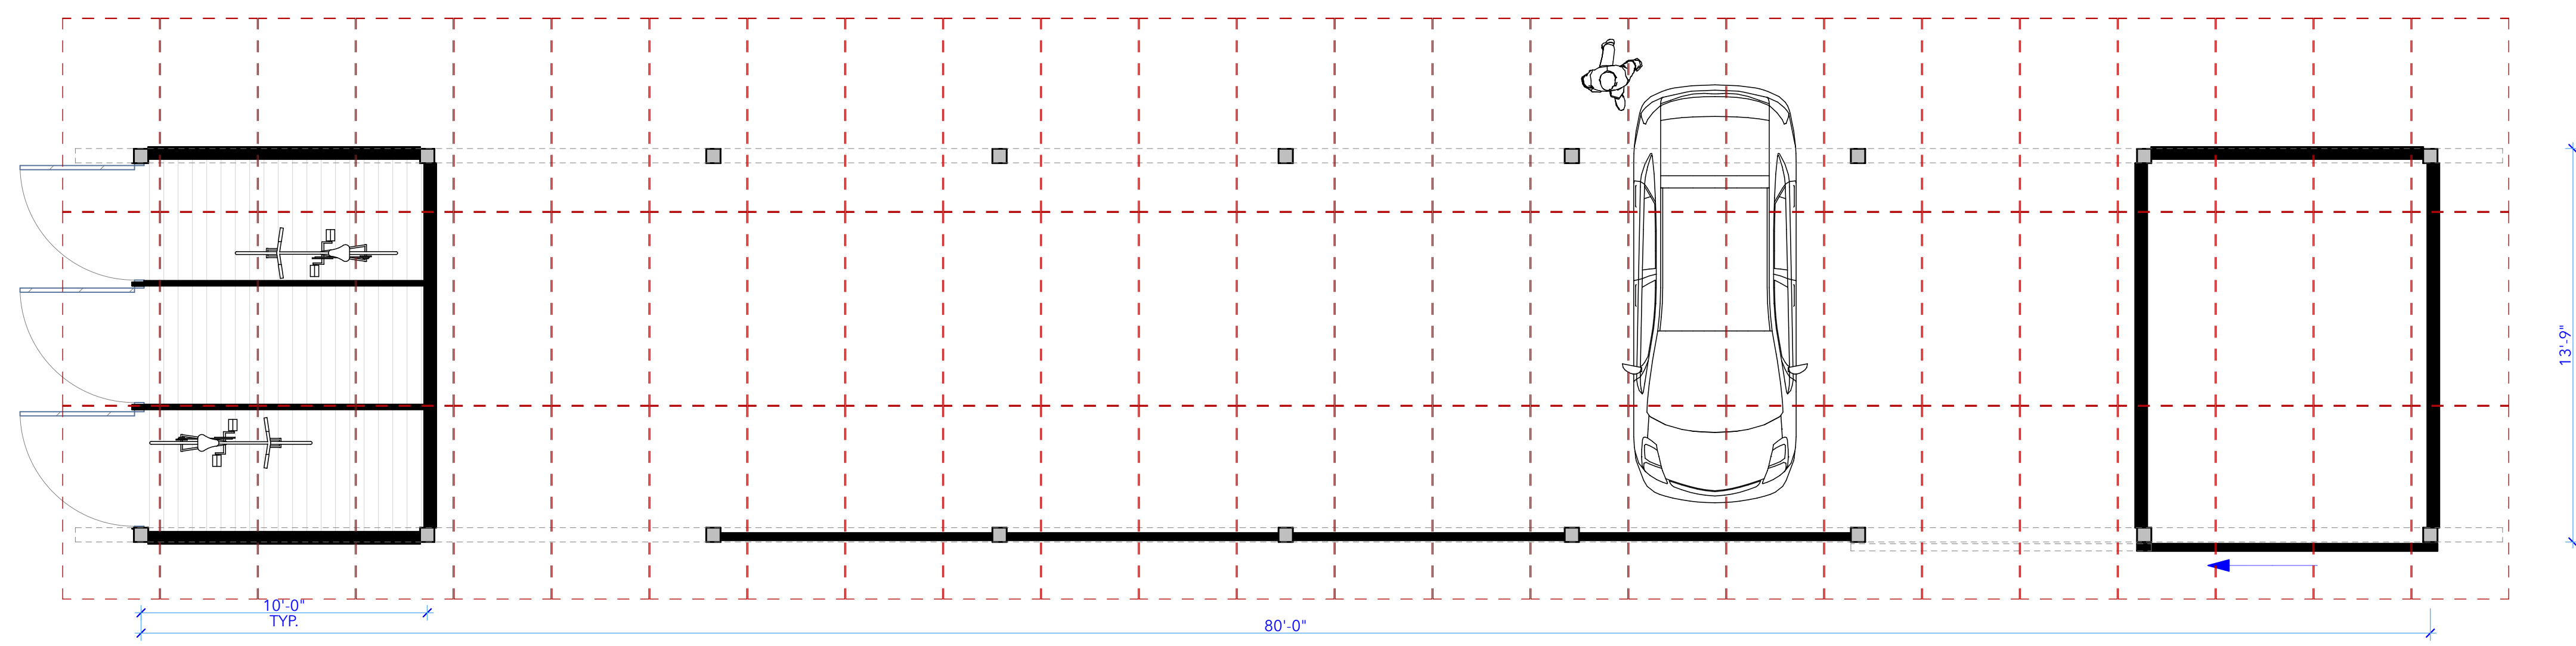

**5 SOLAR SHED PLAN**  
SCALE: 1/4" = 1'-0"