


PLANT SCHEDULE				
CODE	BOTANICAL / COMMON NAME	REMARKS	SPECIES LIST	
CNG	CULTIVATED NATIVE GARDEN	MIX OF NATIVE SHRUB, PERENNIAL PLUGS AND SEED	CAREX PENNSYLVANICA / PENNSYLVANIA SEDGE DENNSTAEDIA PUNCTILOBULA / HAY SCENTED FERN DESCHAMPSIA FLEXUOSA / TUFTED HAIR GRASS GERANIUM MACULATUM / WILD GERANIUM SYMPHOTRICHUM CORDIFOLIUM / HEART LEAVED ASTER	
DG	DUNE GARDEN	MIX OF NATIVE GRASSES & WILDFLOWERS SEED & PLUGS	ASCLEPIA TUBEROSA / BUTTERFLY WEED ANDROPOGON VIRGINICUS / BROOM SEDGE ASTER NOVAE ANGLIAE / NEW ENGLAND ASTER EUPATORIUM HYSSOPIFOLIUM / HYSSOP LEAVED BONESET EUTHAMIA GRAMINIFOLIA / GRASS-LEAVED GOLDENROD LIATRIS NOVAE ANGLIAE / NORTHERN BLAZING STAR PANICUM VIRGATUM / SWITCHGRASS SCHIZACHYRIUM SCOPARIUM / LITTLE BLUESTEM GRASS VERNONIA NOVEBORACENSIS / NEW YORK IRONWEED	
MM	MESIC MEADOW	TRANSITION FROM HEATHLAND TO SANDPLAIN MEADOW	ASCLEPIA TUBEROSA / BUTTERFLY WEED EUPATORIUM HYSSOPIFOLIUM / HYSSOP LEAVED BONESET LIATRIS NOVAE ANGLIAE / NORTHERN BLAZING STAR PANICUM VIRGATUM / SWITCHGRASS SCHIZACHYRIUM SCOPARIUM / LITTLE BLUESTEM GRASS SOLIDAGO ODOORA / SWEET GOLDENROD SOLIDAGO PUBERULA / DOWNY GOLDENROD	
MM2	MESIC MEADOW IN NHESP	TRANSITION FROM HEATHLAND TO SANDPLAIN MEADOW	SEE MM	
RR	ROAD RESTORATION	REMOVE BERM & RESTORE EXISTING ROADWAY TO LANDSCAPE	EXTENSION OF ADJACENT MM & WU AREAS	
SM	SANDPLAIN MEADOW	MIX OF NATIVE GRASSES & WILDFLOWERS SEED	ASCLEPIA TUBEROSA / BUTTERFLY WEED EUPATORIUM HYSSOPIFOLIUM / HYSSOP LEAVED BONESET LIATRIS NOVAE ANGLIAE / NORTHERN BLAZING STAR PANICUM VIRGATUM / SWITCHGRASS SCHIZACHYRIUM SCOPARIUM / LITTLE BLUESTEM GRASS SOLIDAGO ODOORA / SWEET GOLDENROD SOLIDAGO PUBERULA / DOWNY GOLDENROD	
SM2	PREVEGETATED SANDPLAIN MEADOW	MIX OF NATIVE PLUGS & SEEDED GRASSES	EUPATORIUM HYSSOPIFOLIUM / HYSSOP LEAVED BONESET PANICUM VIRGATUM / SWITCHGRASS SCHIZACHYRIUM SCOPARIUM / LITTLE BLUESTEM GRASS	
WM	EXISTING WETLAND MEADOW	REMOVE TREES AS NOTED, SEE 5-6/L5		
WU	WOODLAND UNDERSTORY MEADOW	MOF NATIVE PERENNIAL PLUGS & SEEDING	CAREX PENNSYLVANICA / PENNSYLVANIA SEDGE DESCHAMPSIA FLEXUOSA / TUFTED HAIR GRASS SYMPHOTRICHUM CORDIFOLIUM / HEART LEAVED ASTER	
LA	LAWN AREA	SOD OR SEED		
	EXISTING TREE TO REMAIN	ONLY SURVEYED TREES ARE REPRESENTED		
	PROPOSED TREE		NYSSA SYLVATICA / TUPELO	

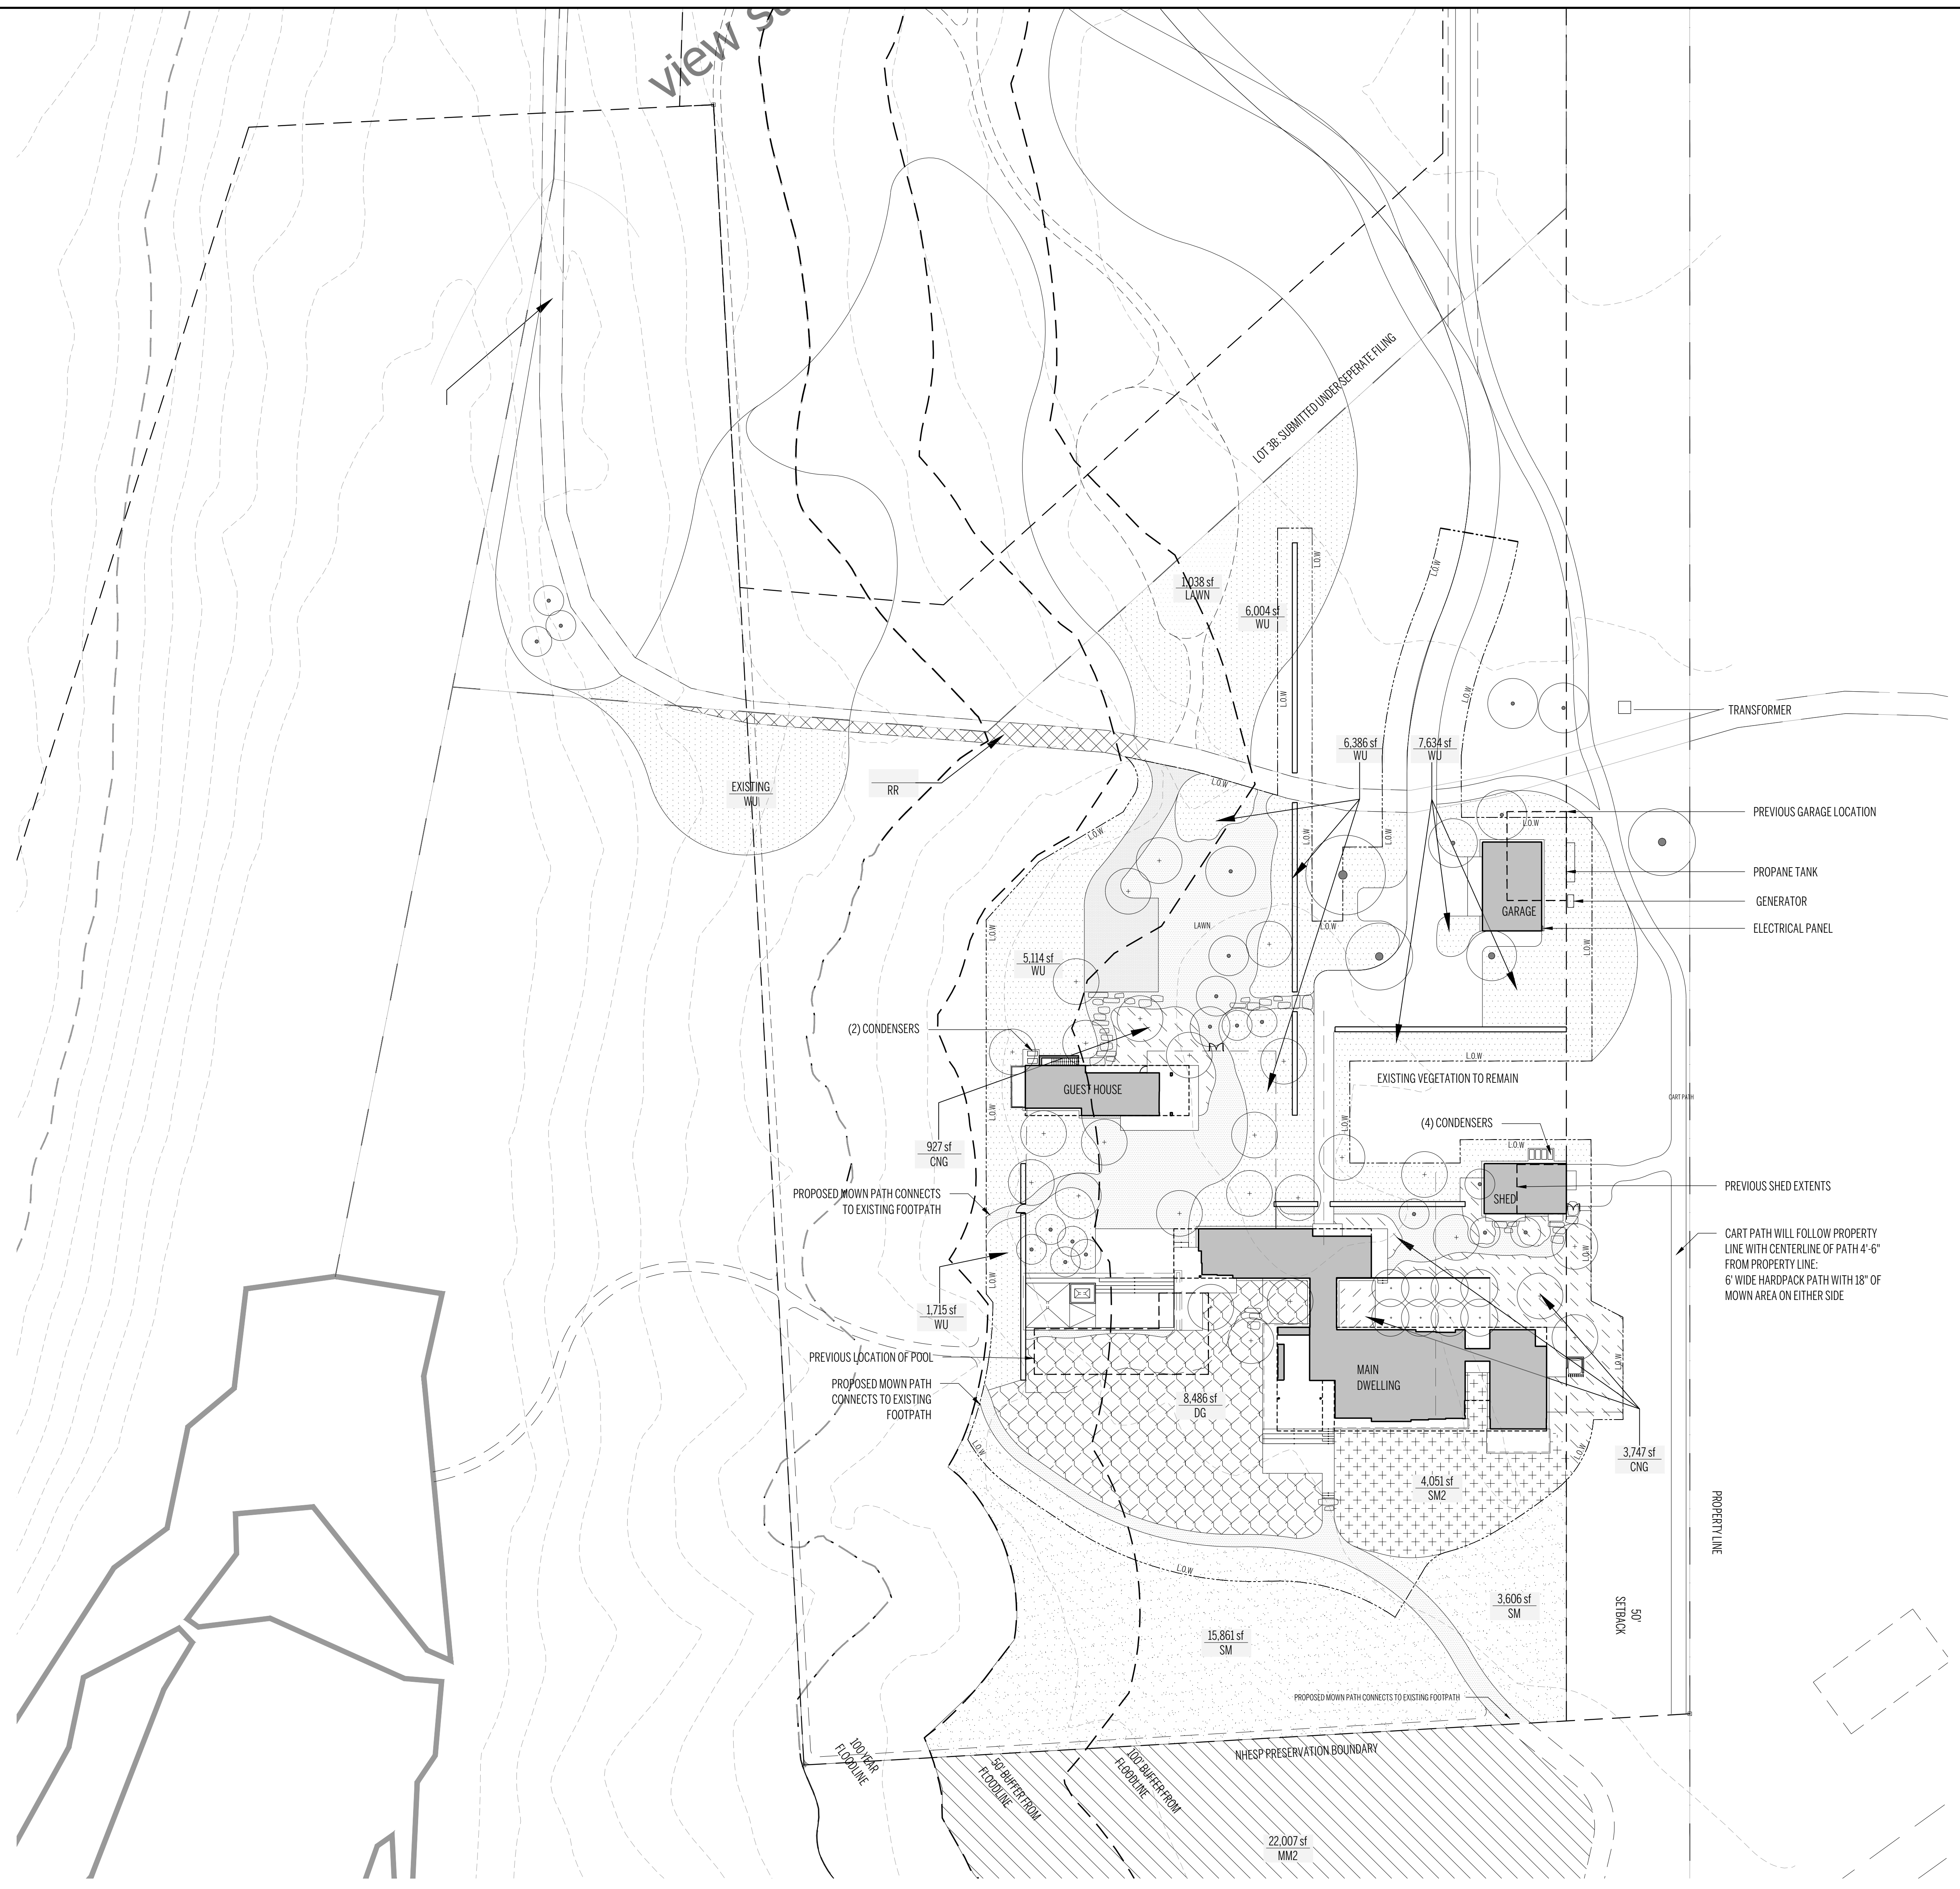

**PRELIMINARY - NOT FOR CONSTRUCTION**  
THIS DRAWING IS FOR INFORMATIONAL PURPOSES ONLY AND IS NOT INTENDED FOR CONSTRUCTION. DO NOT START CONSTRUCTION WITHOUT A SIGNED SET OF CONSTRUCTION DOCUMENTS.  
COPYRIGHT: STEPHEN STIMSON ASSOCIATES LANDSCAPE ARCHITECTS, INC. ALL RIGHTS RESERVED. NO REPRODUCTION, IN WHOLE OR IN PART, IS PERMITTED WITHOUT EXPRESS WRITTEN AUTHORIZATION FROM STEPHEN STIMSON ASSOCIATES LANDSCAPE ARCHITECTS, INC.

LANDSCAPE ARCHITECT  
**STIMSON**  
STEPHEN STIMSON ASSOCIATES LANDSCAPE ARCHITECTS, INC.  
248 WOODLARK STREET  
CAMBRIDGE, MA 02139  
T 617 876 8960

71 GATES ROAD  
PRINCETON, MA 01541  
T 978 464 5200  
STIMSONSTUDIO.COM

ARCHITECT  
ANMAHAN WINTON ARCHITECTS  
650 CAMBRIDGE STREET  
CAMBRIDGE, MA 02141  
T 617 577 7400

CIVIL ENGINEER  
SCHOFIELD, BARBINI & HOEHN, INC.  
12 SURVEYORS LANE  
VINEYARD HAVEN, MA 02568  
T 978 777 3050

**HOMER POND**  
111 LITTLE HOMERS POND ROAD  
WEST TISBURY, MA 02575

ISSUE	DATE	DESCRIPTION
1	01.22.22	ConCom Submission
2	03.19.22	ConCom Submission Update
3	05.31.22	ConCom Submission: Bulkhead
4	03.22.23	ConCom Submission Update

SCALE  
1" = 30'-0"  
DATE  
03.22.23  
DRAWN BY  
AF, DN, CL  
REVIEWED BY  
JW

**SITE PLAN: LOT 3A**  
PERMITTING | L1.0