




**1 HOUSE 1+2 EAST ELEVATION**  
SCALE: 1/4" = 1'-0"

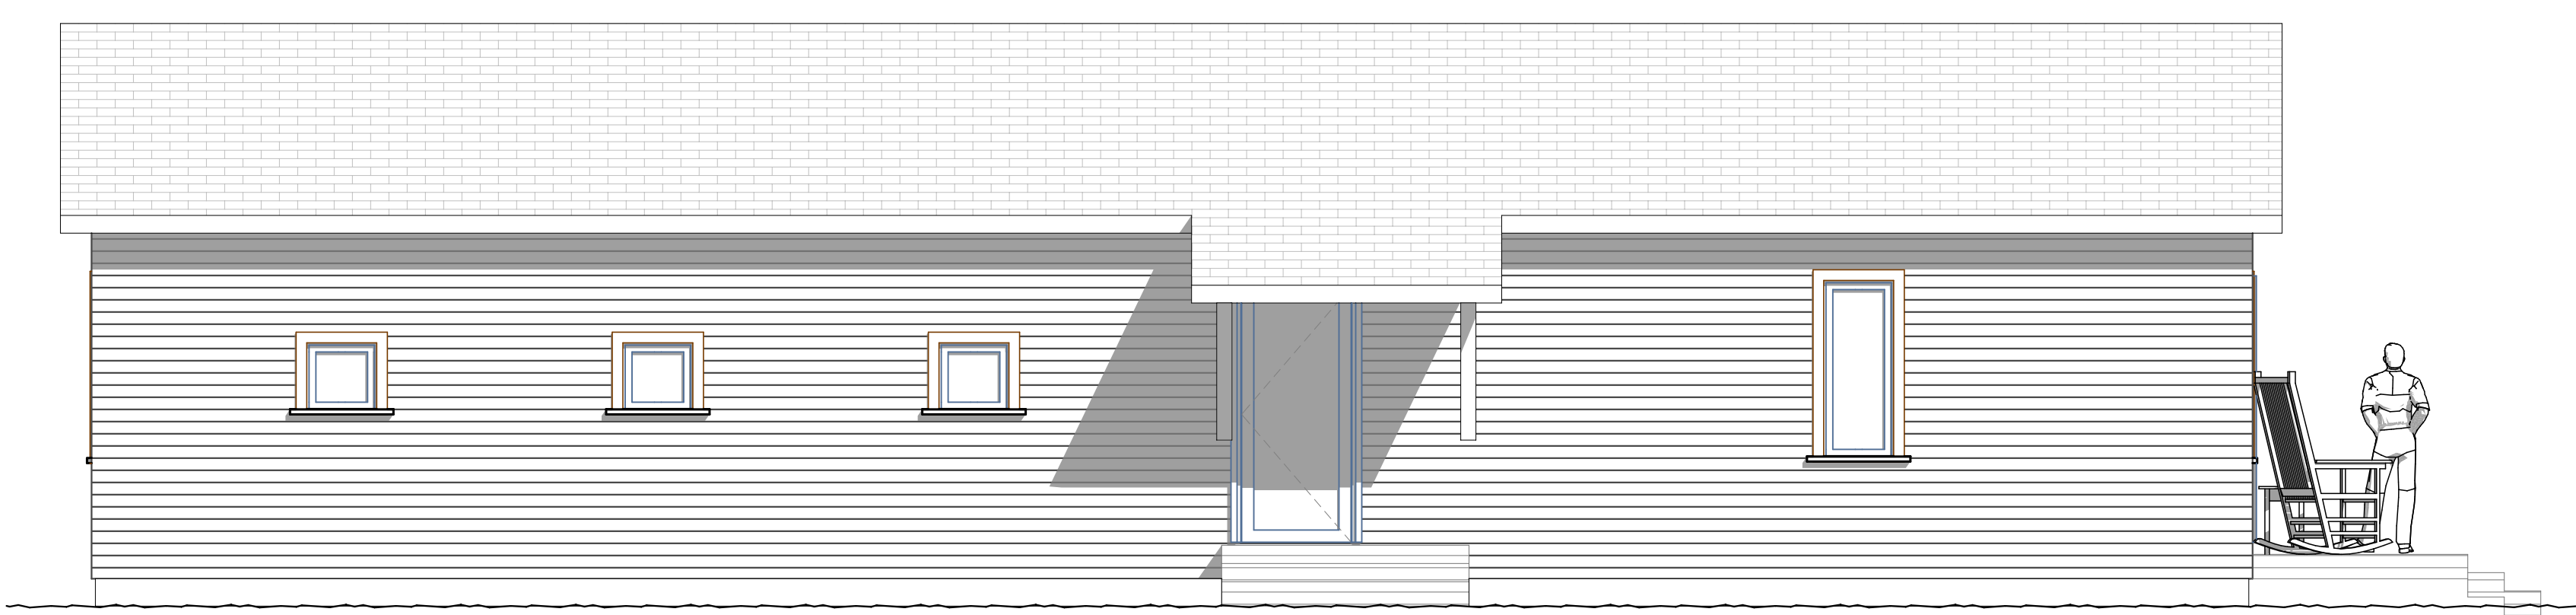


**2 HOUSE 1+2 NORTH ELEVATION**  
SCALE: 1/4" = 1'-0"

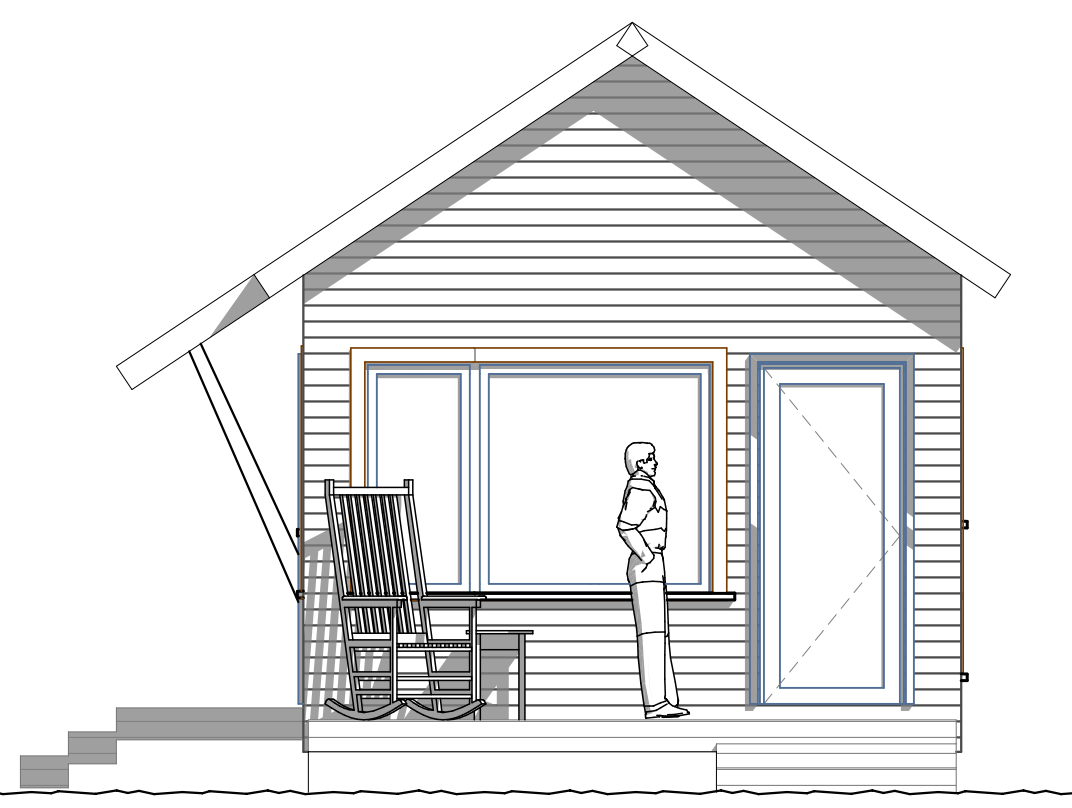

**3 HOUSE #1+2 WEST ELEVATION**  
SCALE: 1/4" = 1'-0"

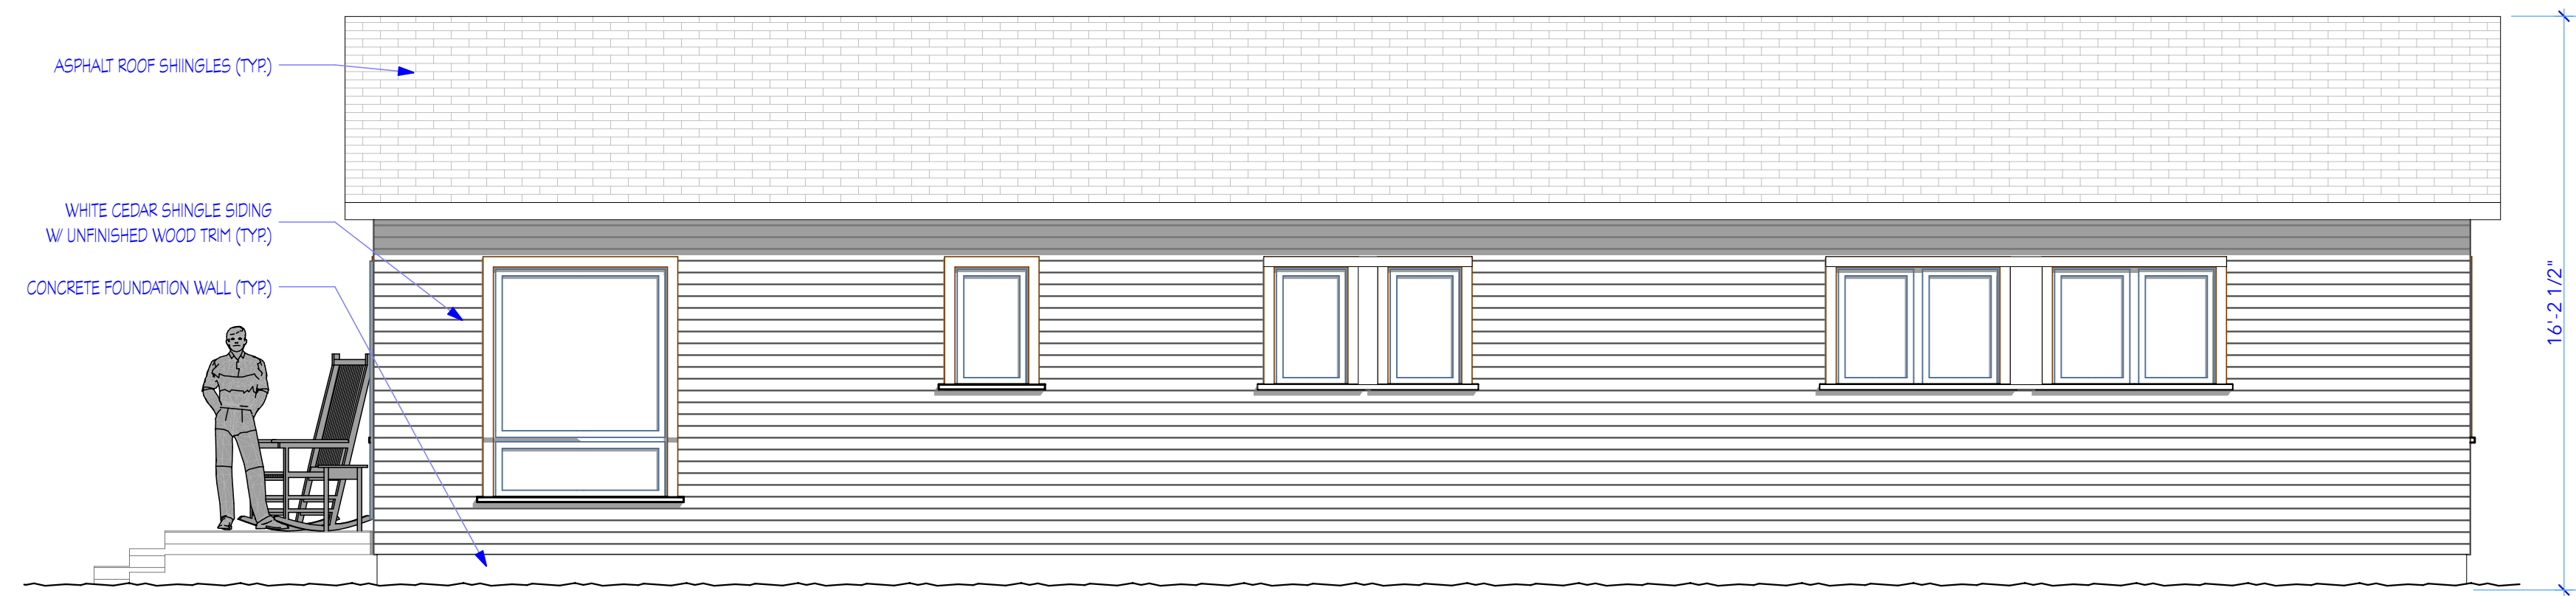

**4 HOUSE 1+2 SOUTH ELEVATION**  
SCALE: 1/4" = 1'-0"

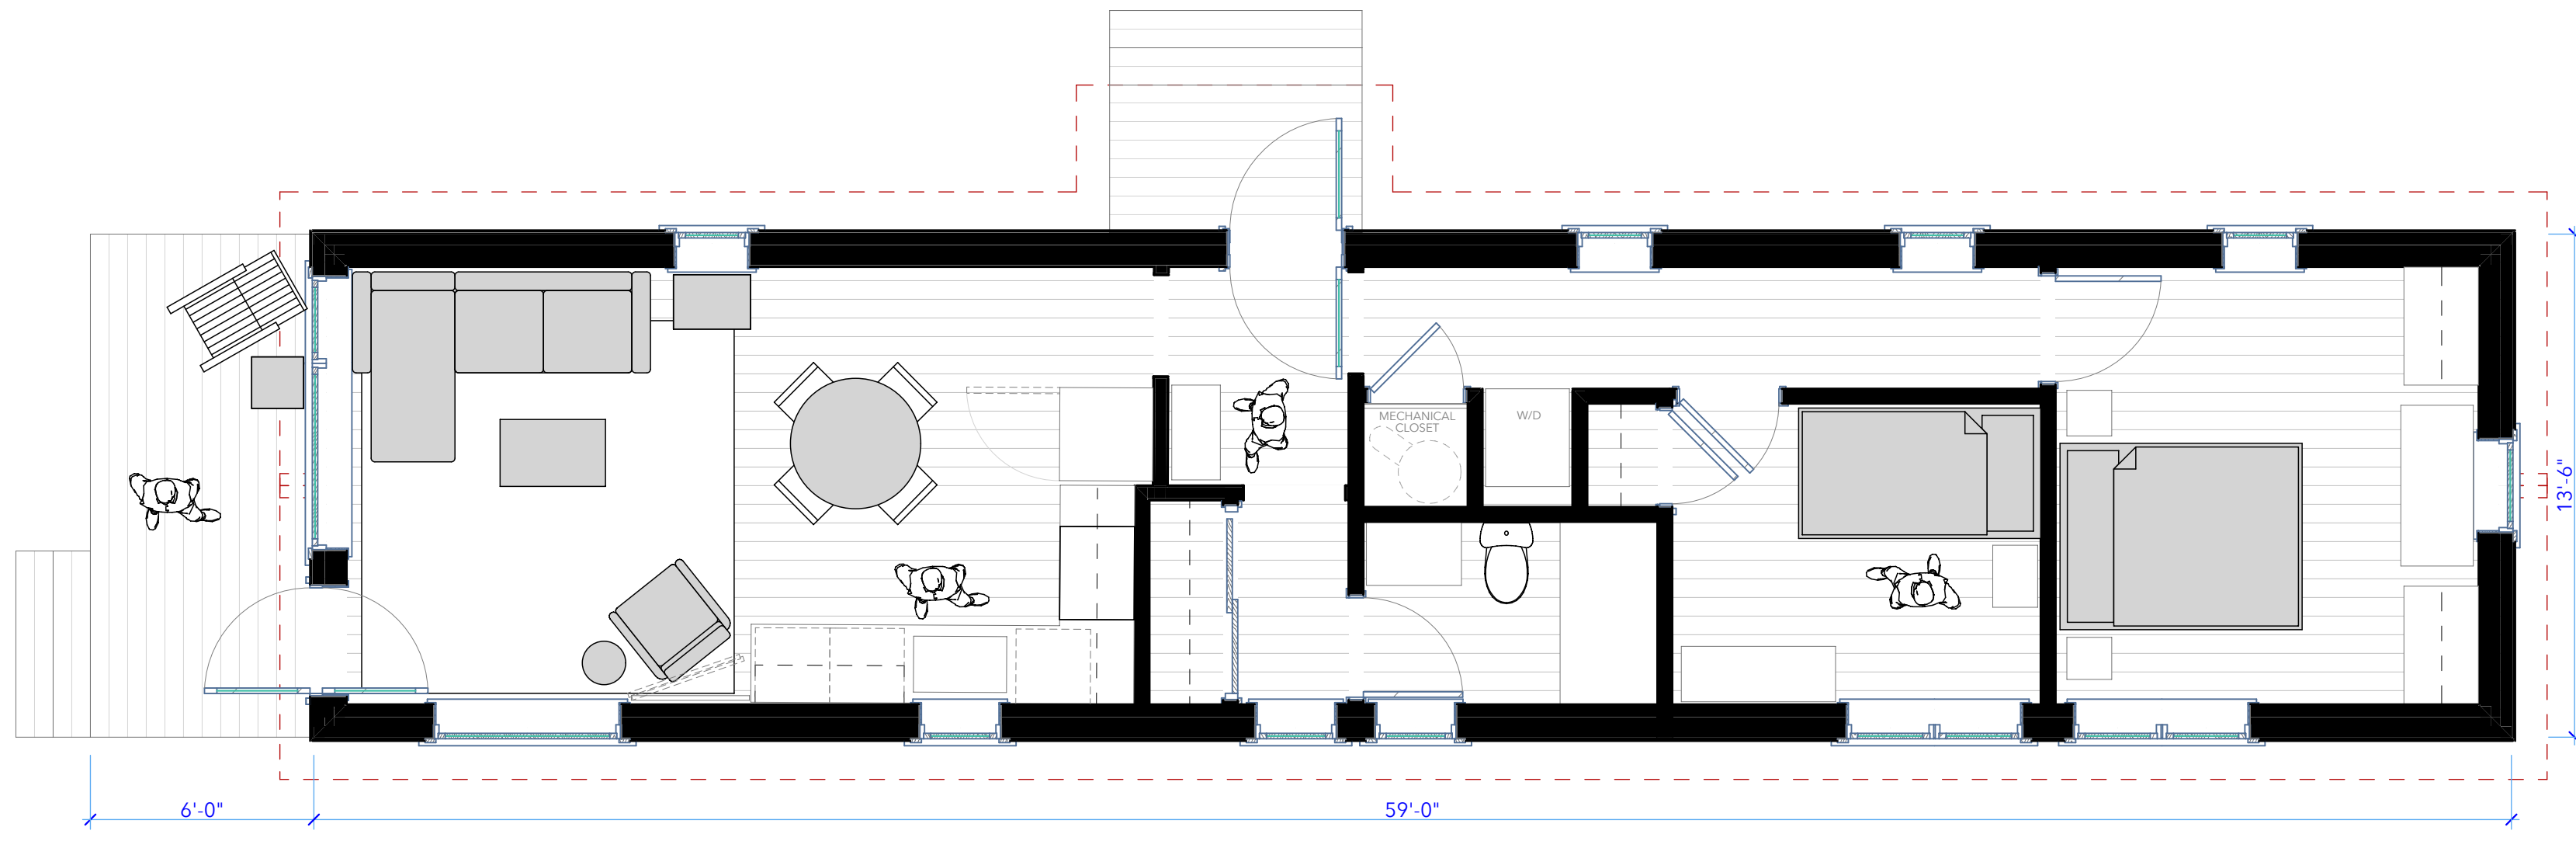

**HOUSE #1+2 FIRST FLOOR PLAN (797SF)**  
SCALE: 1/4" = 1'-0"

**HOUSE #1+2 PLAN AND ELEVATIONS**

**Red Arrow Road Community Housing**

Red Arrow Road, West Tisbury MA 02575

Date: 10/27/22  
Drawn by:

Scale: As Noted


Sheet:

Drawing Set Type and Issue Date:


**HOUSE #3 PLAN AND ELEVATIONS**  
**Red Arrow Road Community Housing**  
Red Arrow Road, West Tisbury MA 02575

Date: 10/27/22  
Drawn by:  
Scale: As Noted


Sheet:

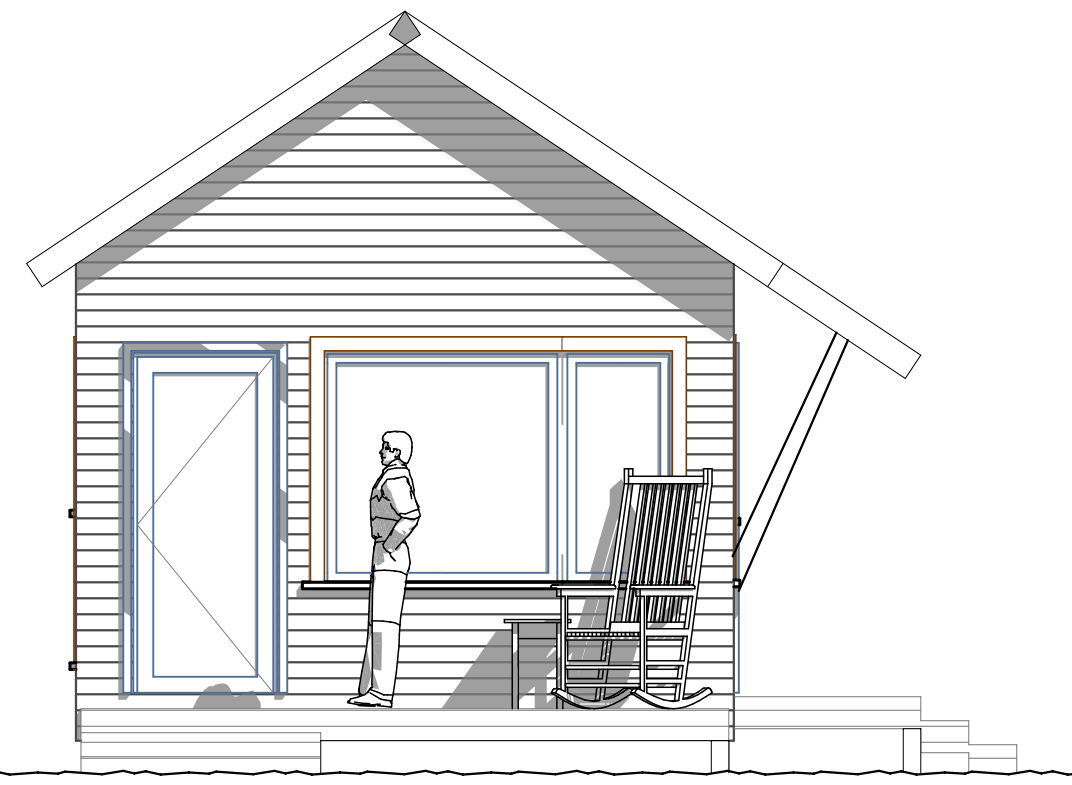


**1 HOUSE 3 EAST ELEVATION**  
SCALE: 1/4" = 1'-0"

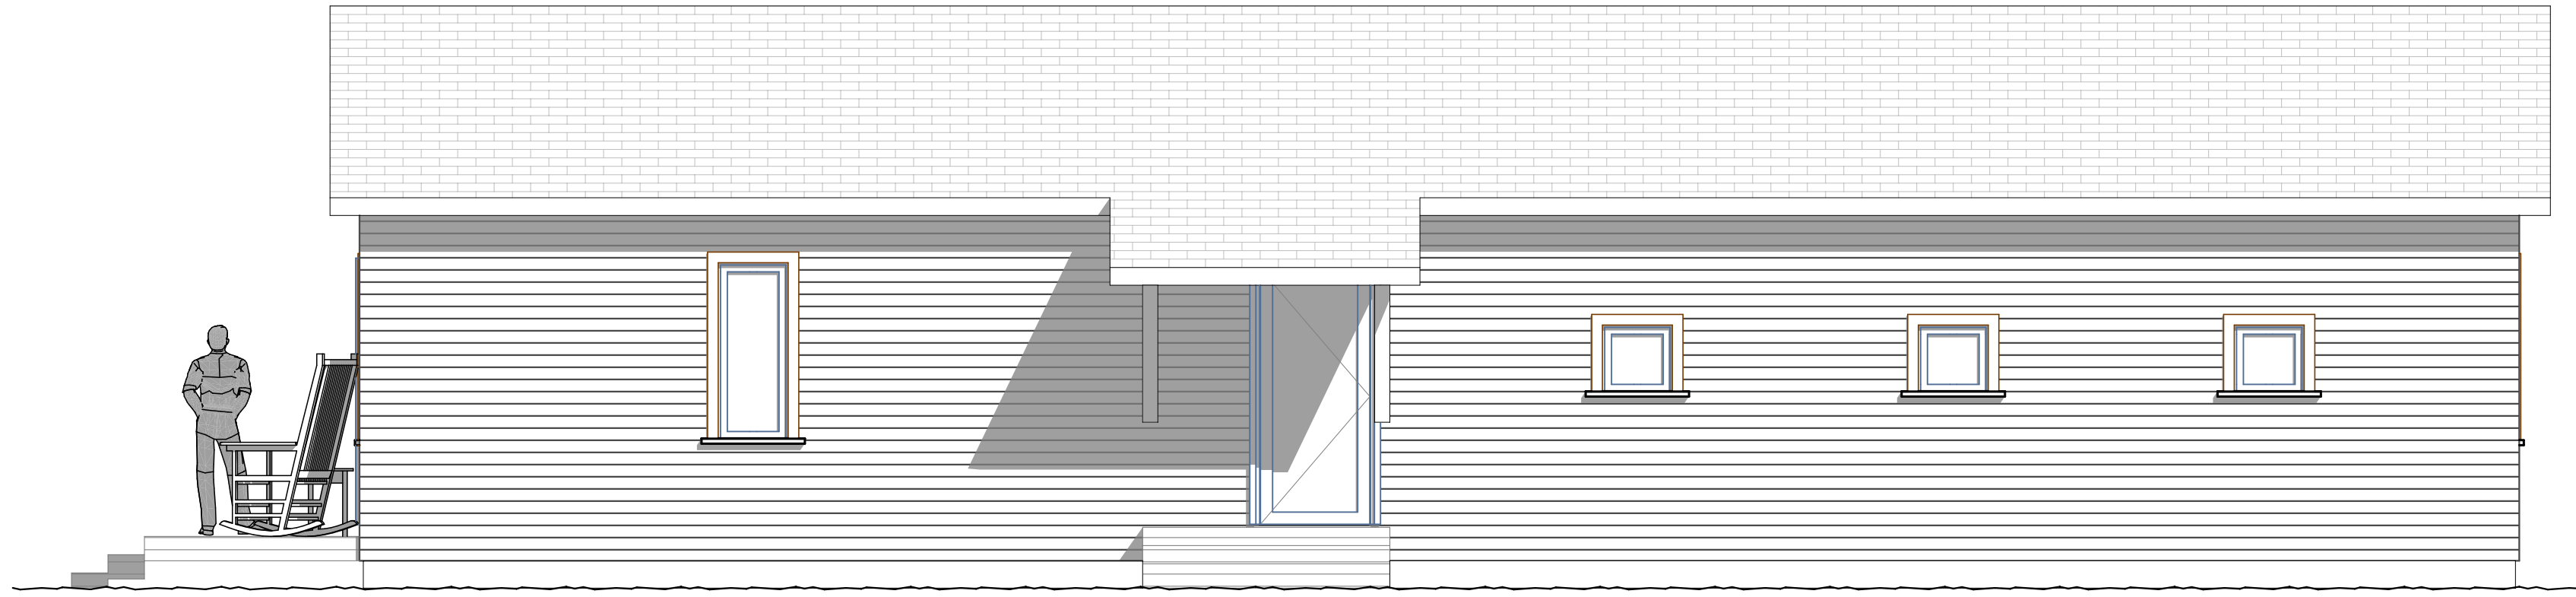


**2 HOUSE 3 NORTH ELEVATION**  
SCALE: 1/4" = 1'-0"

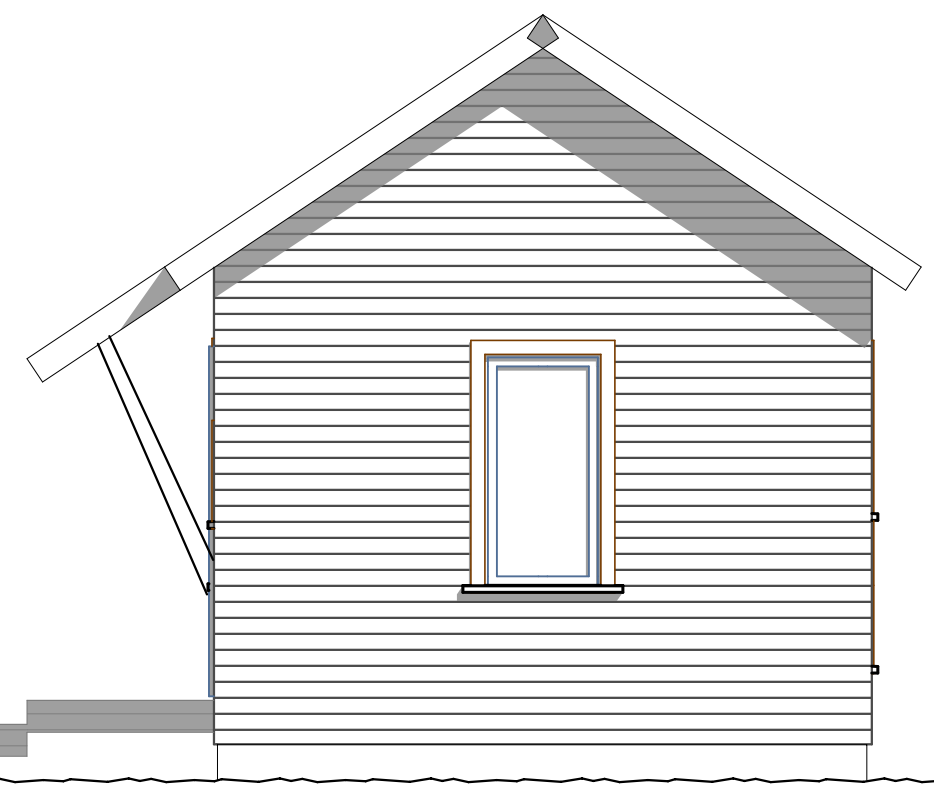

**3 HOUSE 3 WEST ELEVATION**  
SCALE: 1/4" = 1'-0"

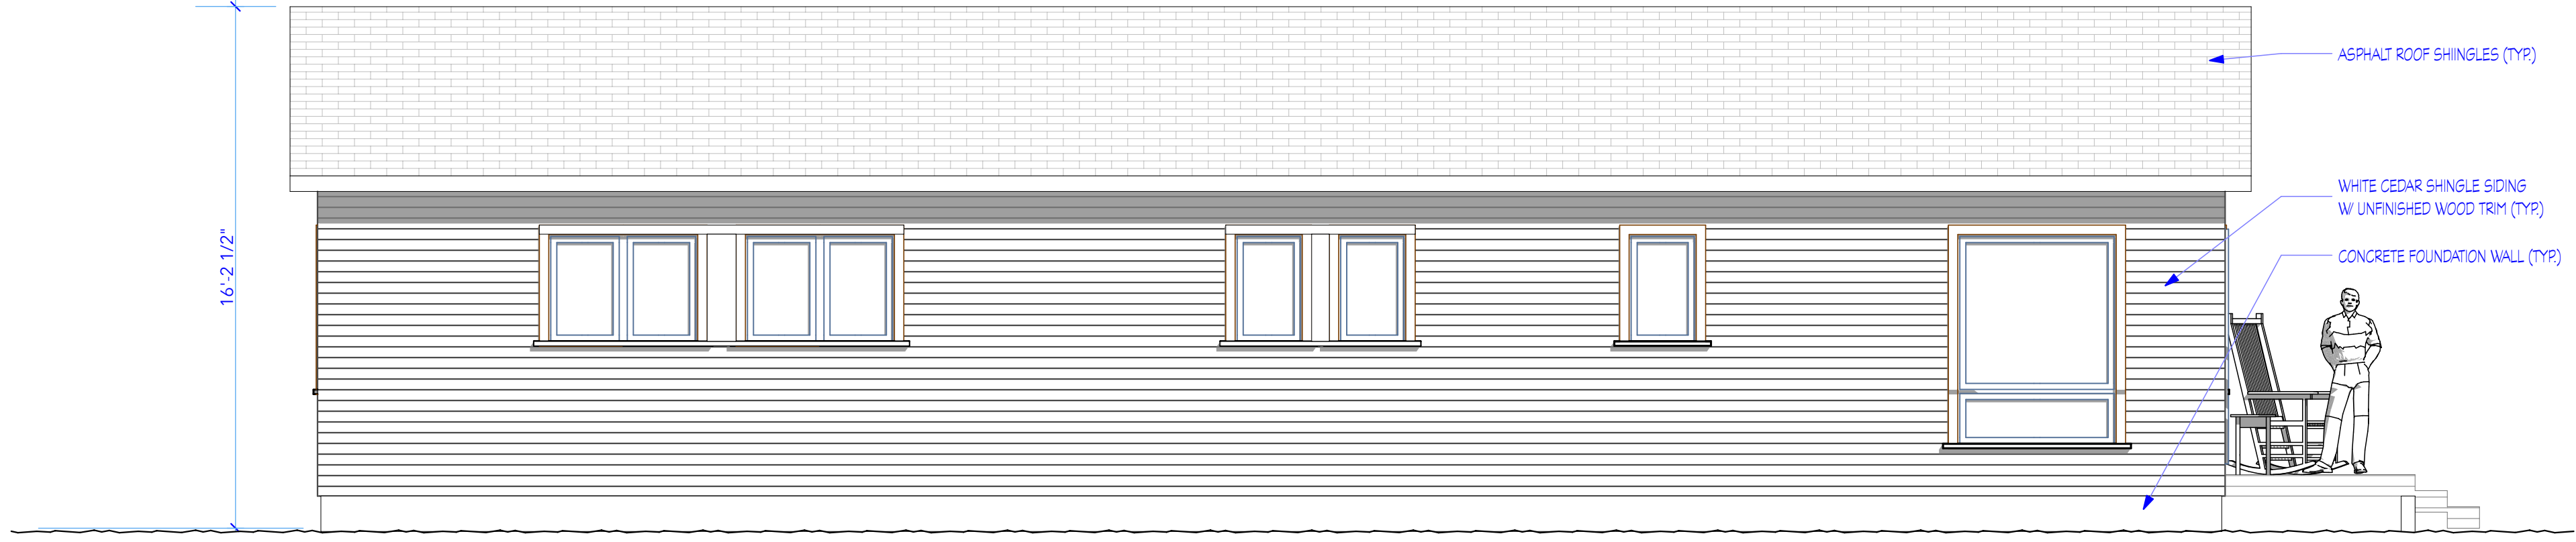


**4 HOUSE 3 SOUTH ELEVATION**  
SCALE: 1/4" = 1'-0"

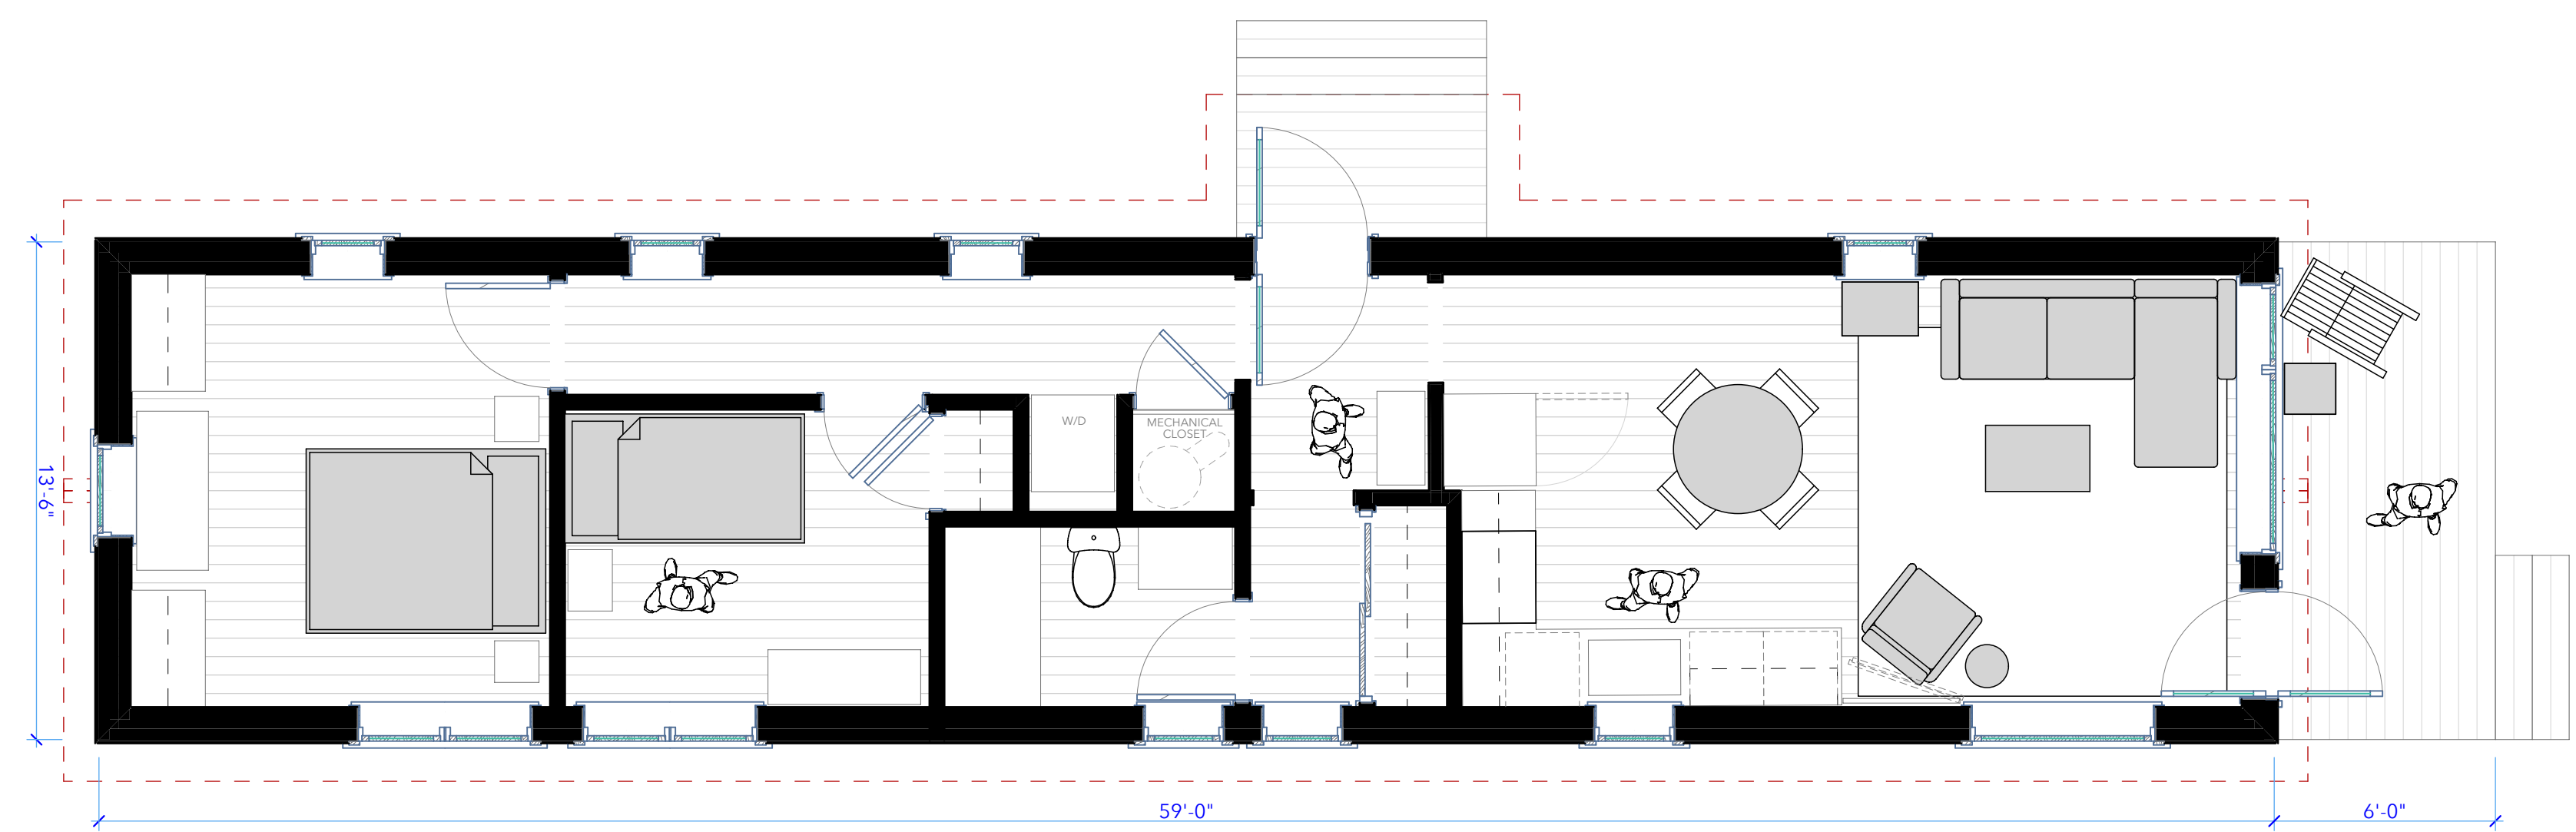


**HOUSE 3 FIRST FLOOR PLAN (797SF)**  
SCALE: 1/4" = 1'-0"




1 HOUSE #4 WEST ELEVATION  
 SCALE: 1/4" = 1'-0"

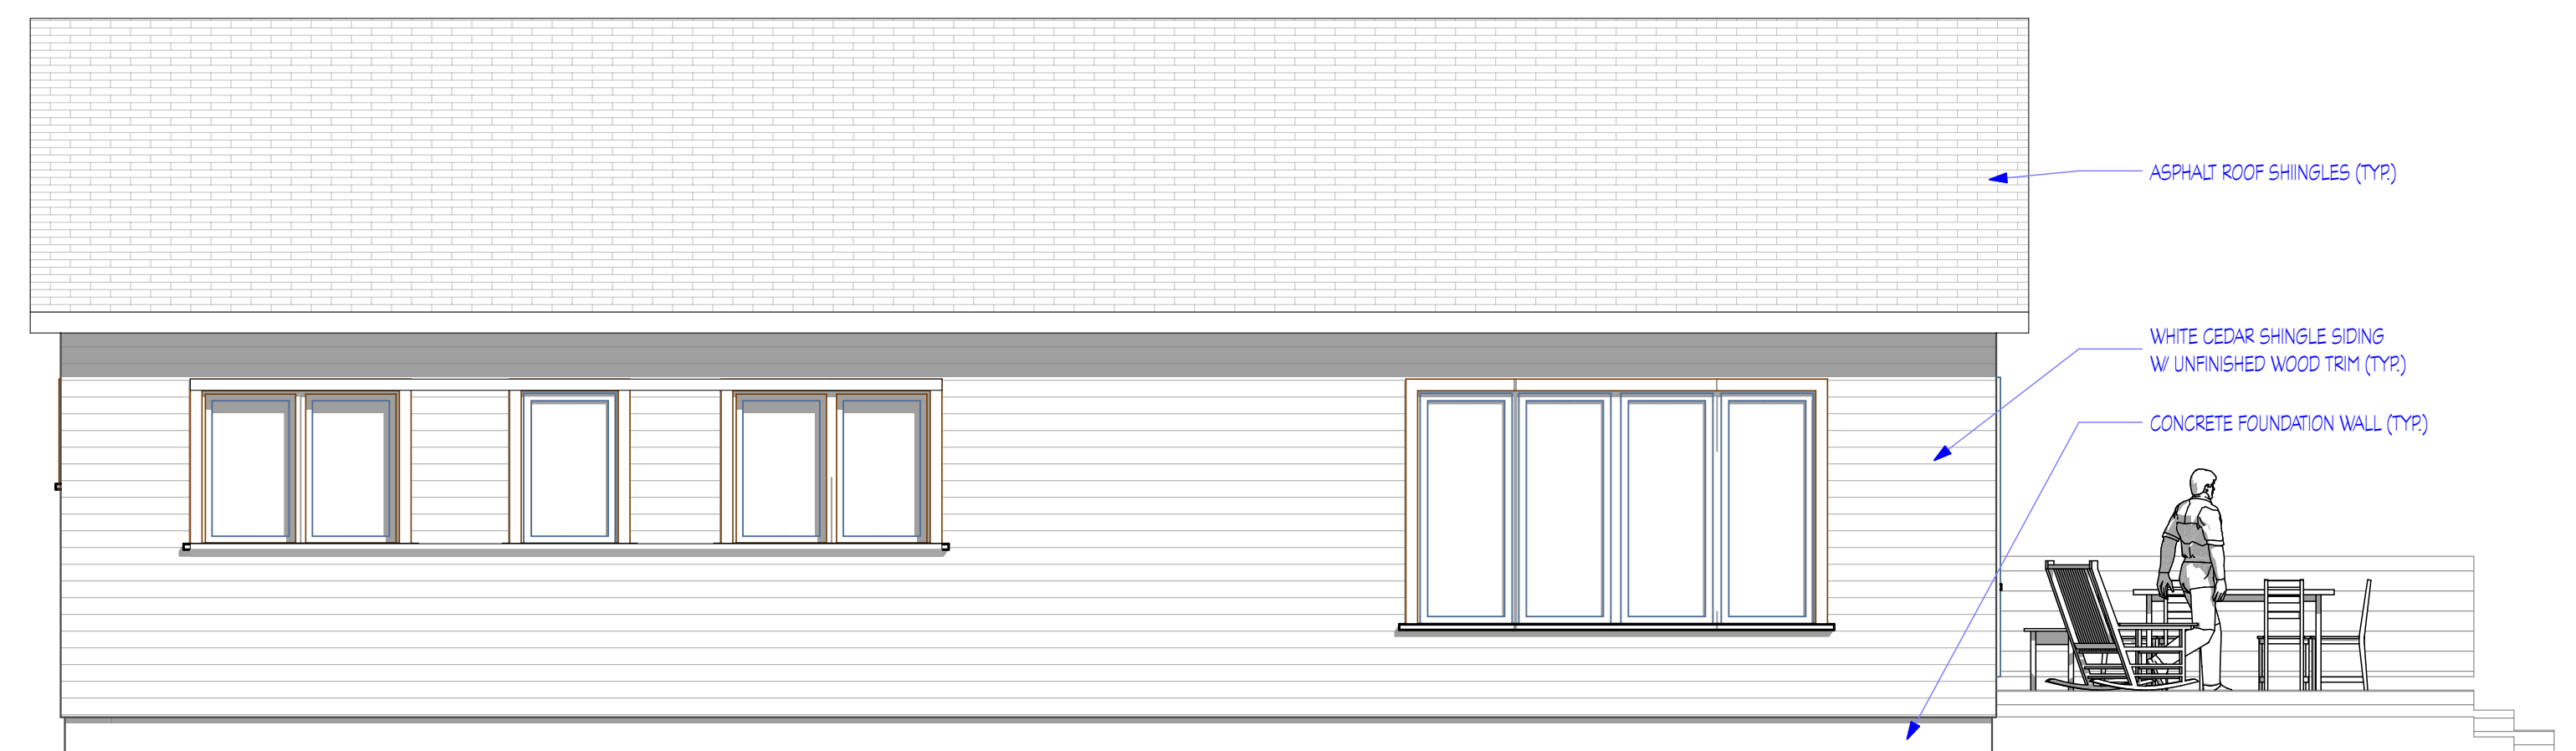


2 HOUSE #4 SOUTH ELEVATION  
 SCALE: 1/4" = 1'-0"

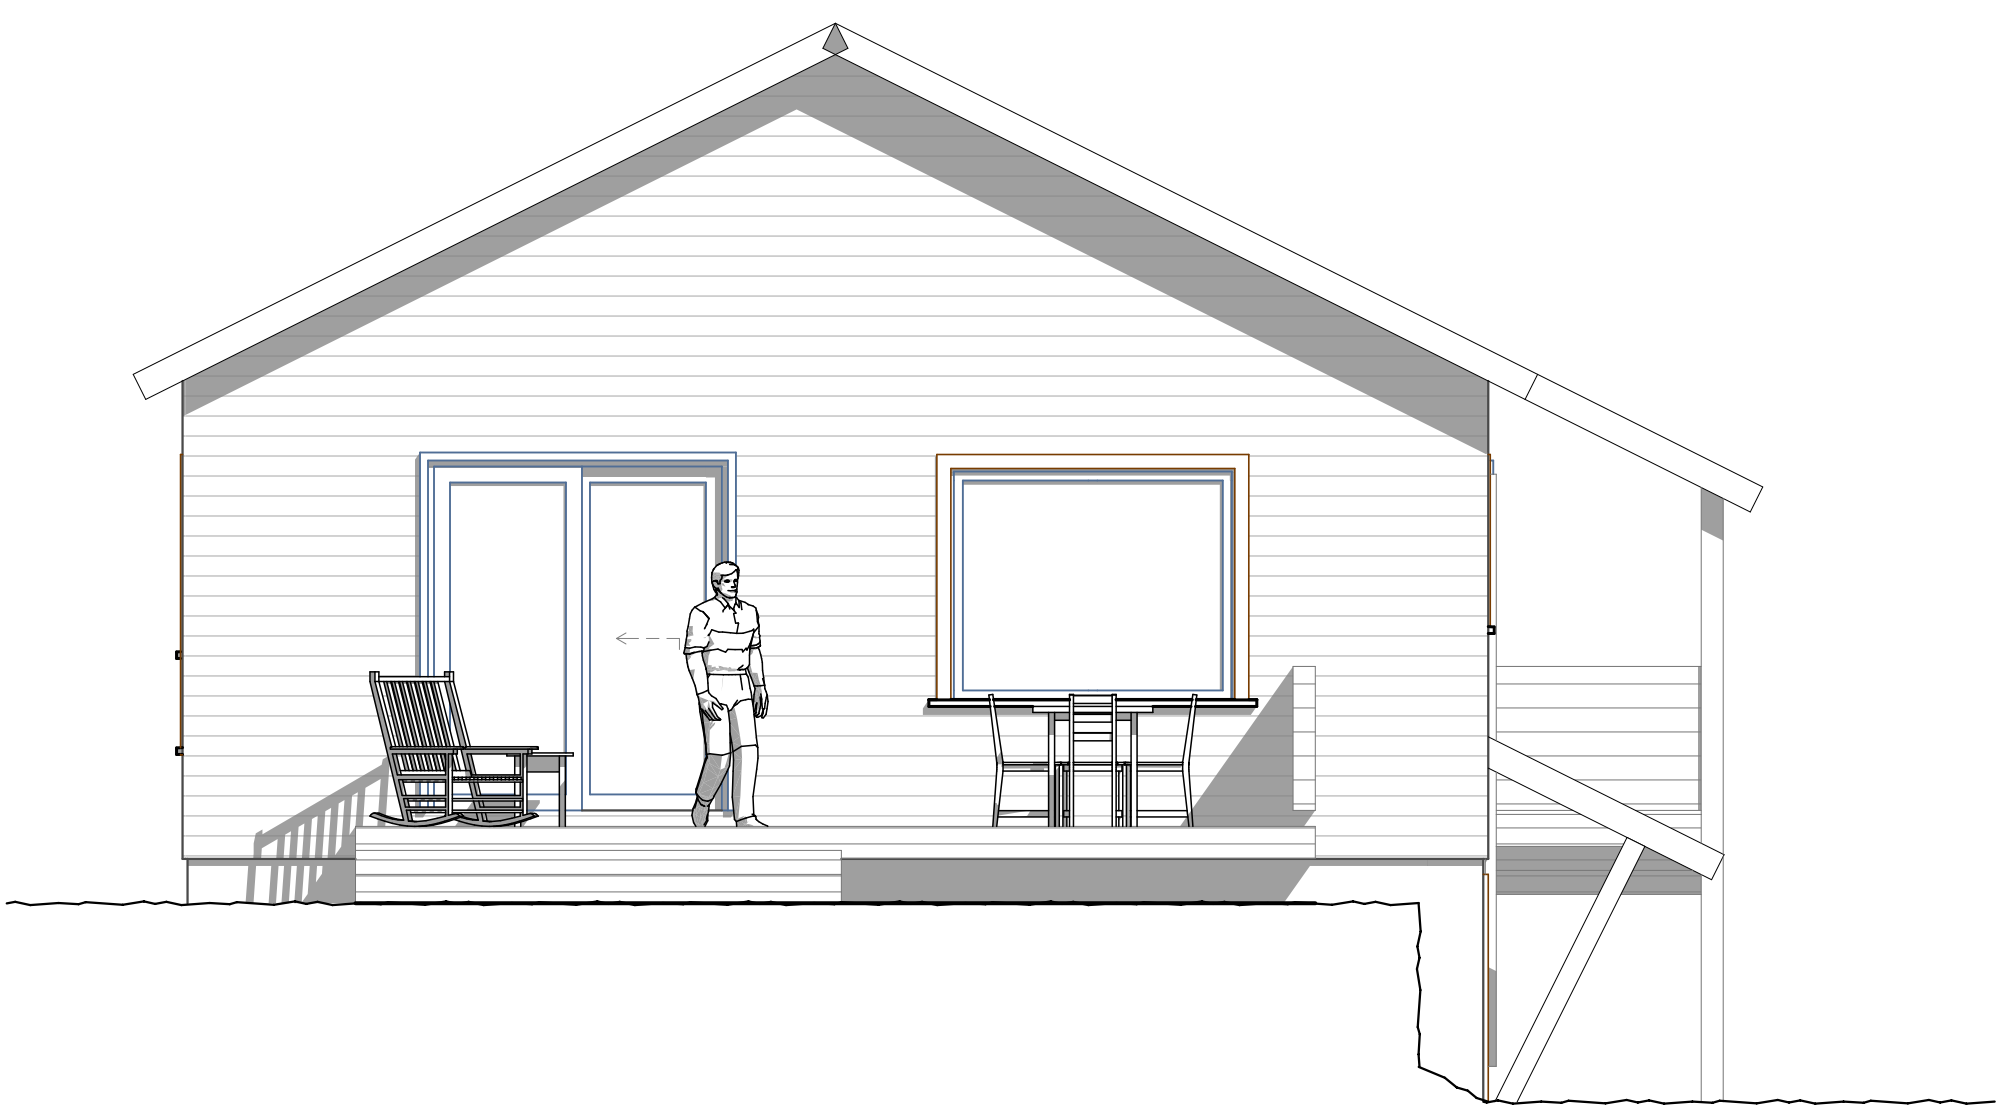


3 HOUSE #4 EAST ELEVATION  
 SCALE: 1/4" = 1'-0"

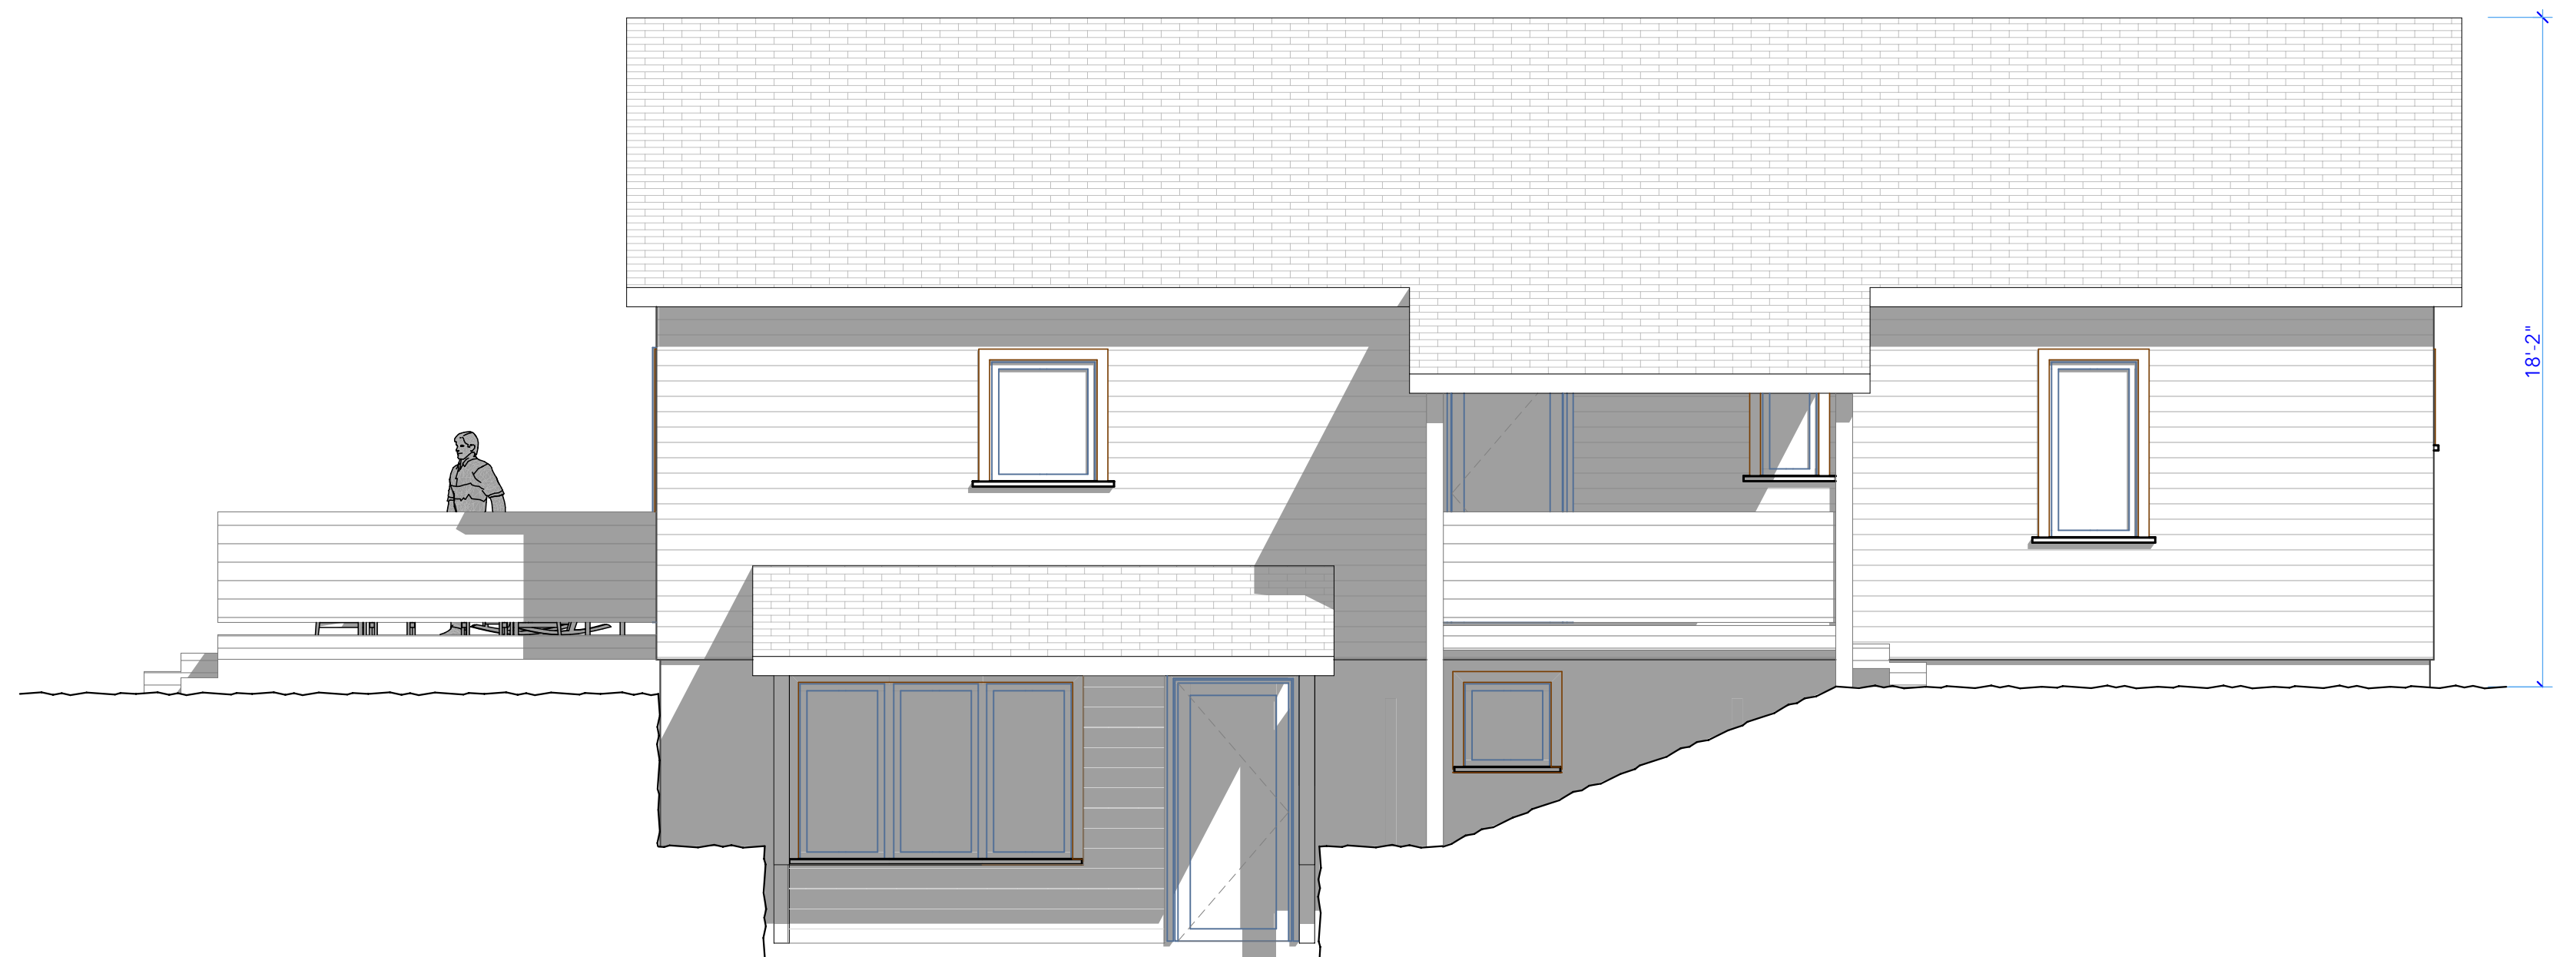

4 HOUSE #4 NORTH ELEVATION  
 SCALE: 1/4" = 1'-0"

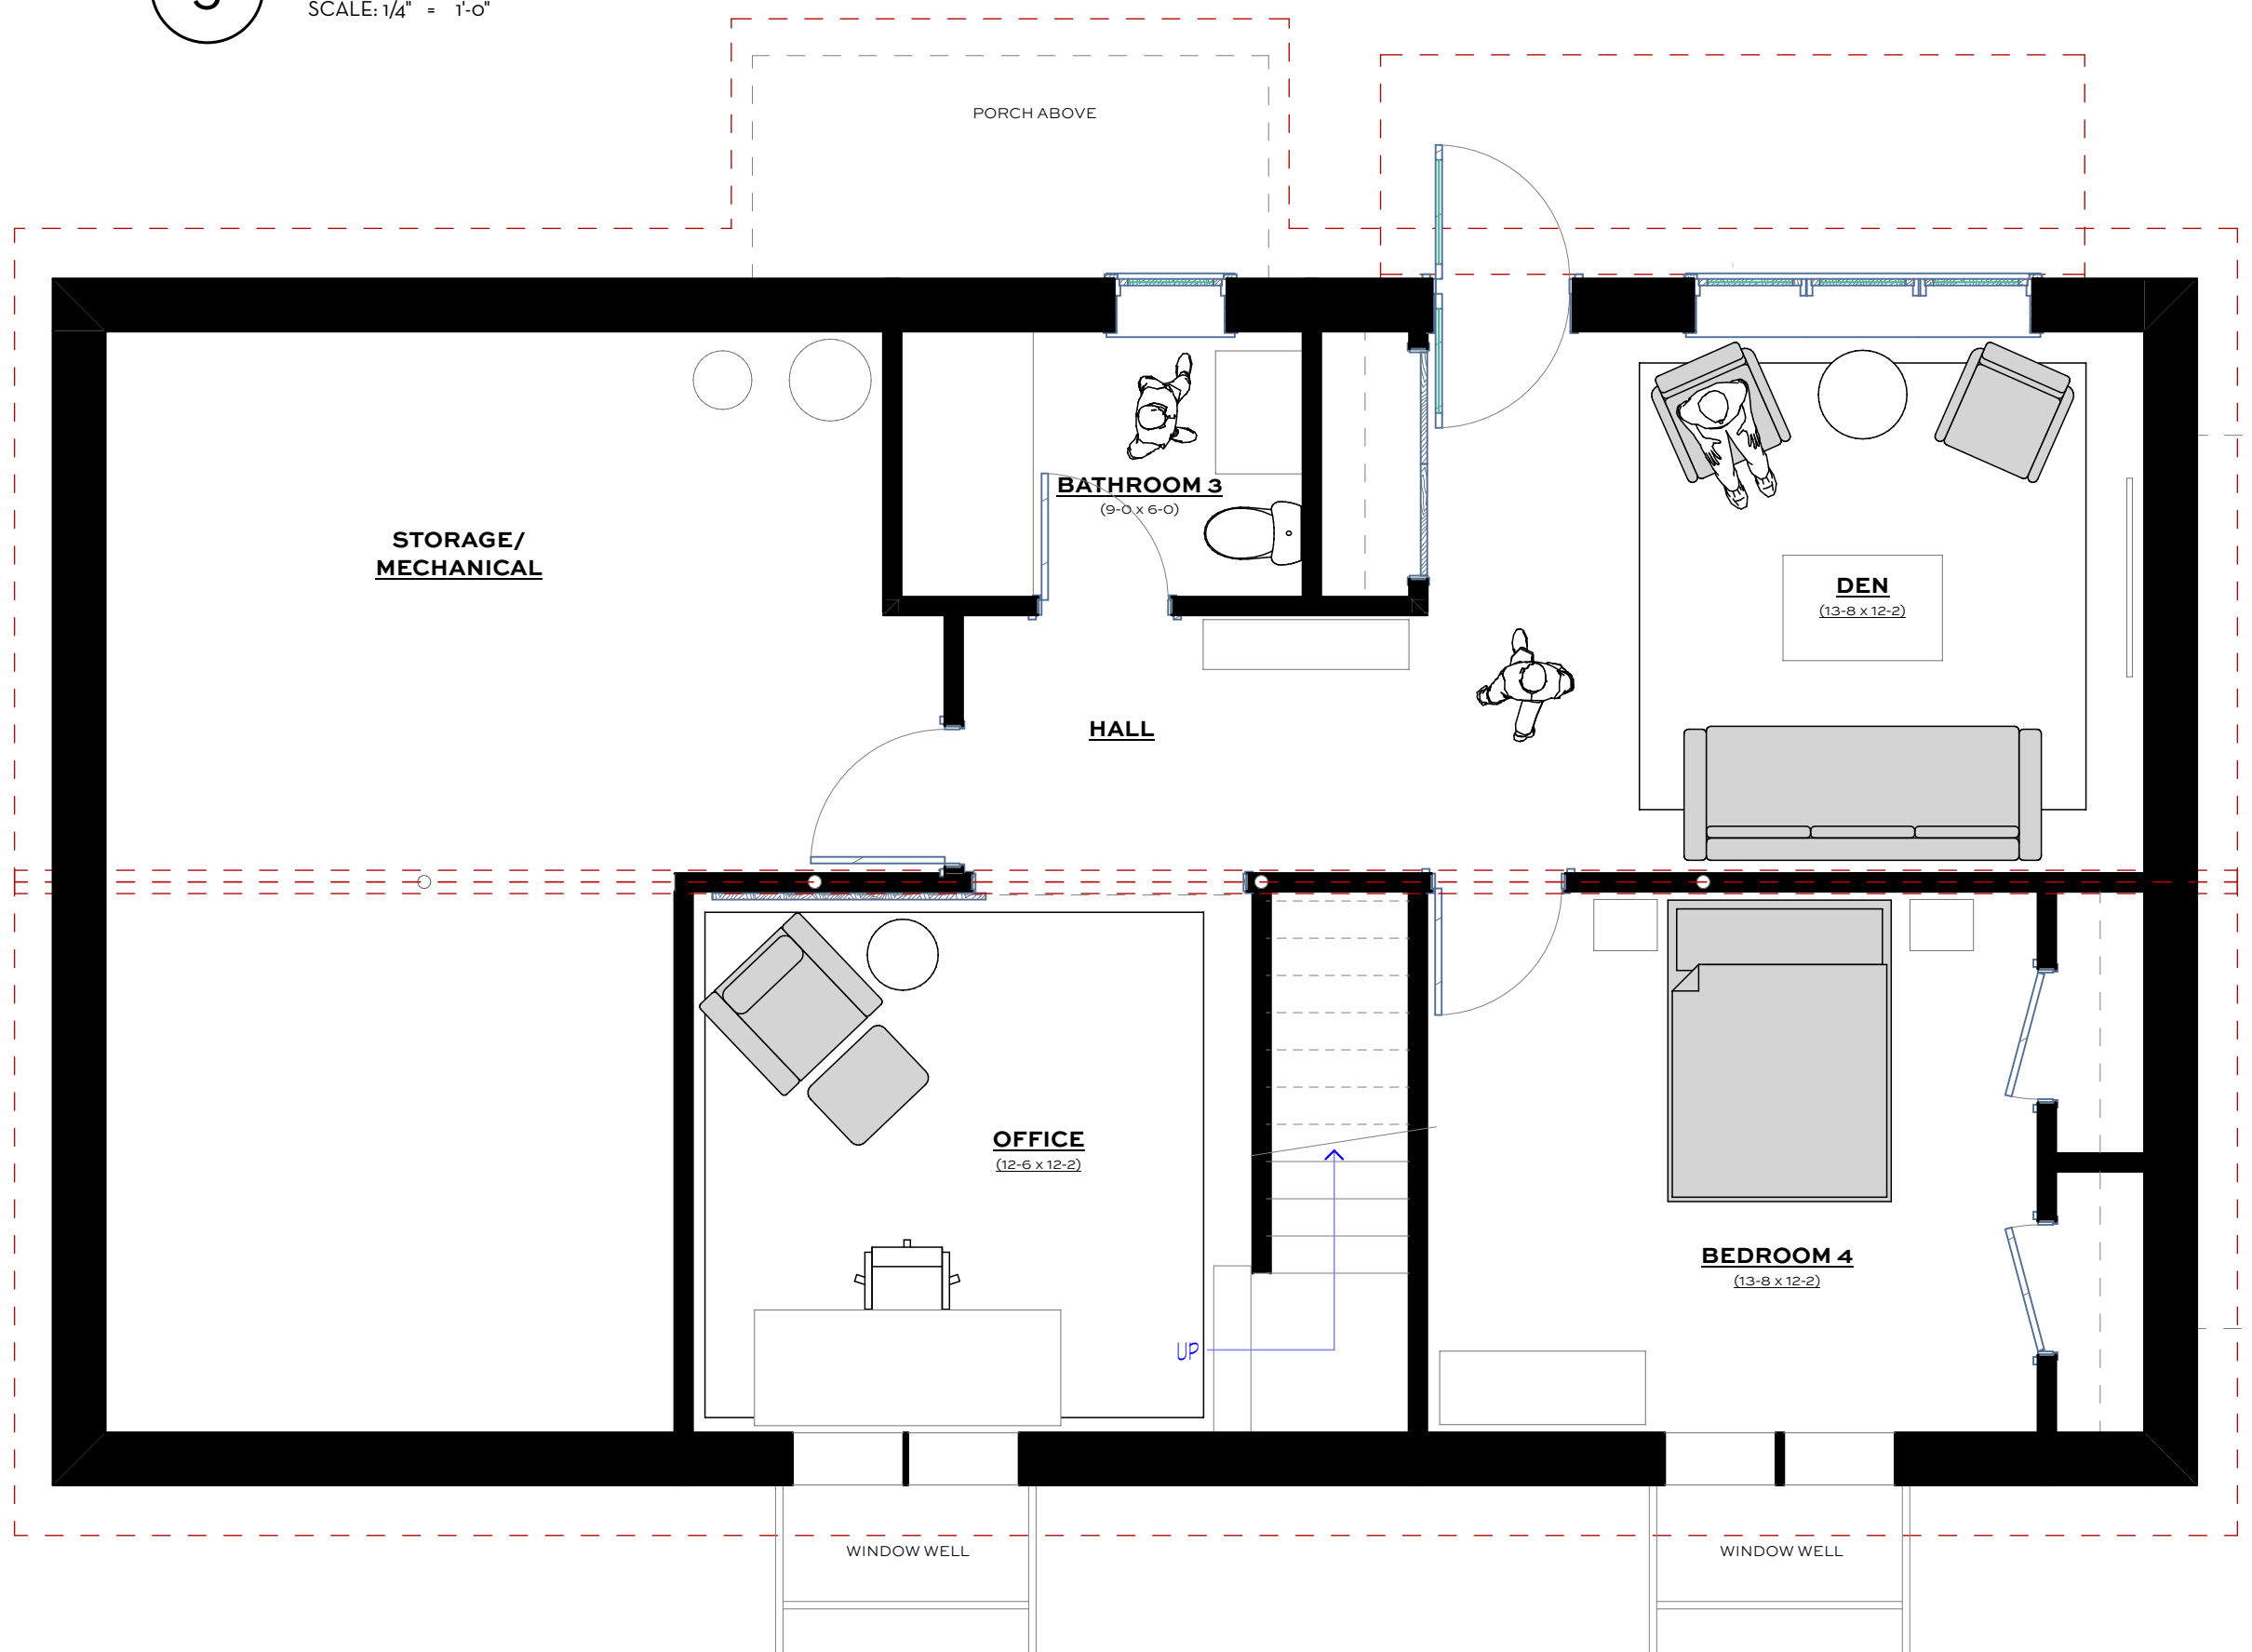

HOUSE #4 BASEMENT PLAN  
 SCALE: 1/4" = 1'-0" (860SF FINISHED SPACE)

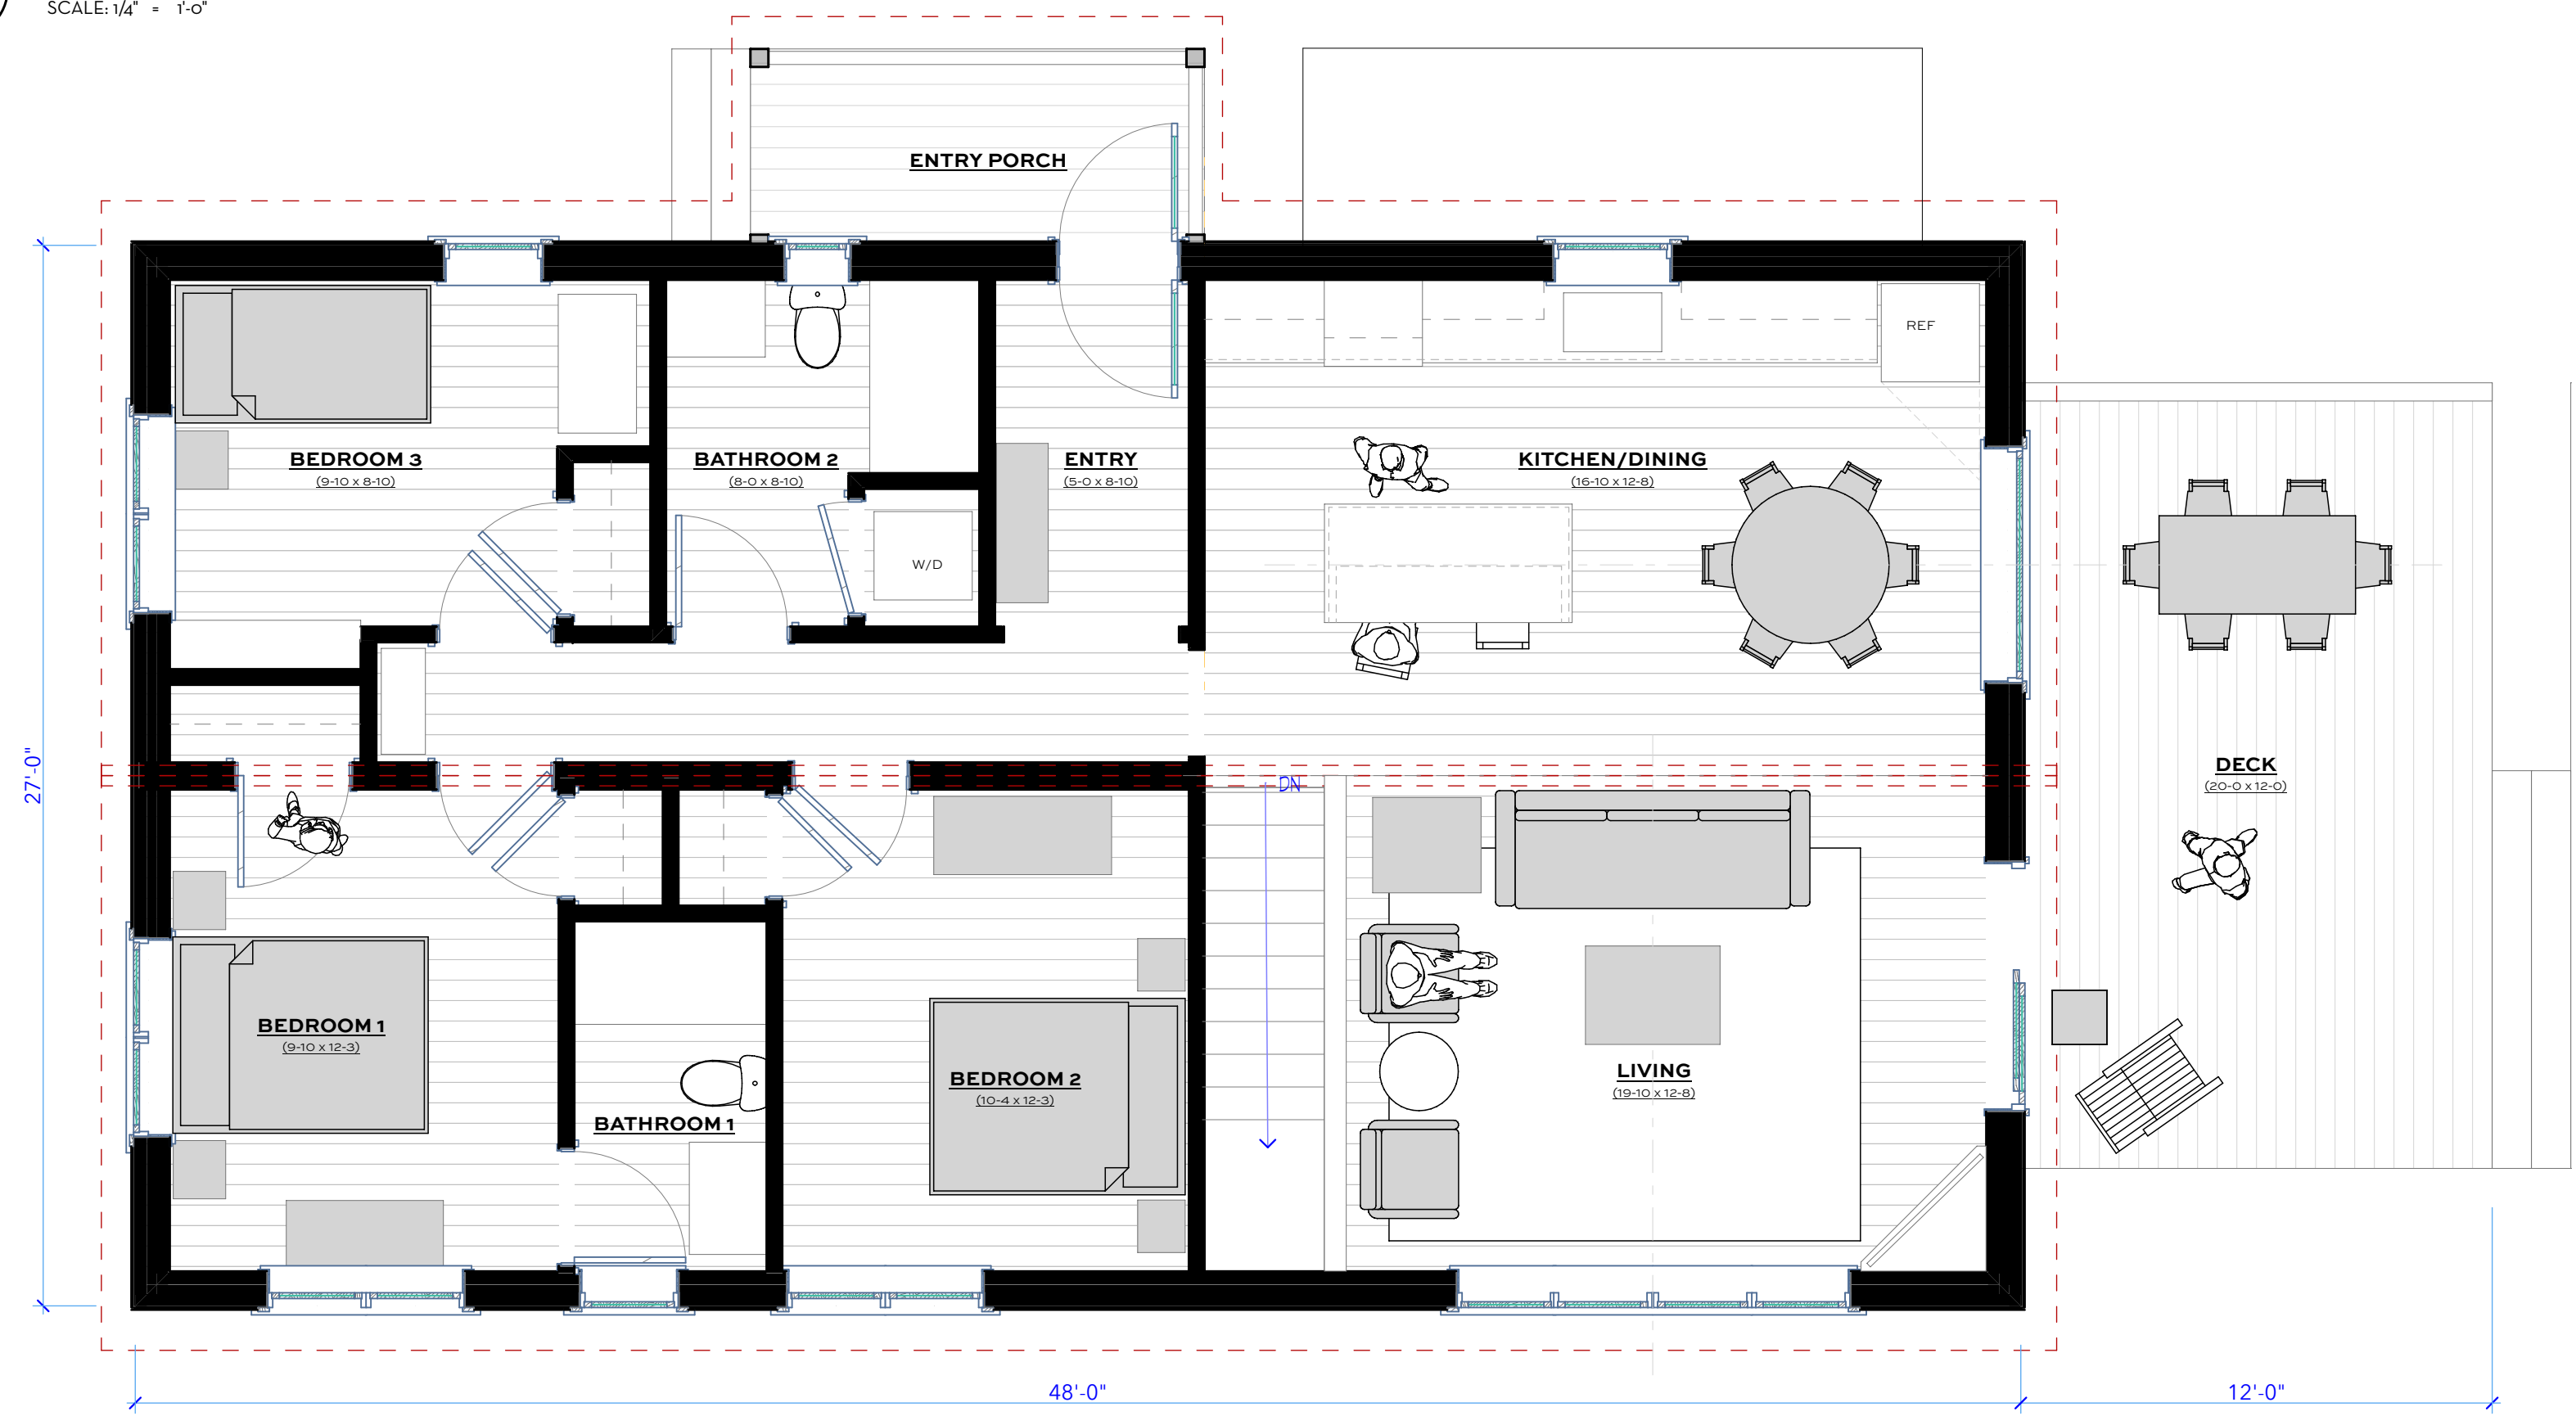

HOUSE #4 FIRST FLOOR PLAN  
 SCALE: 1/4" = 1'-0" (1,296SF)