


Parking plan

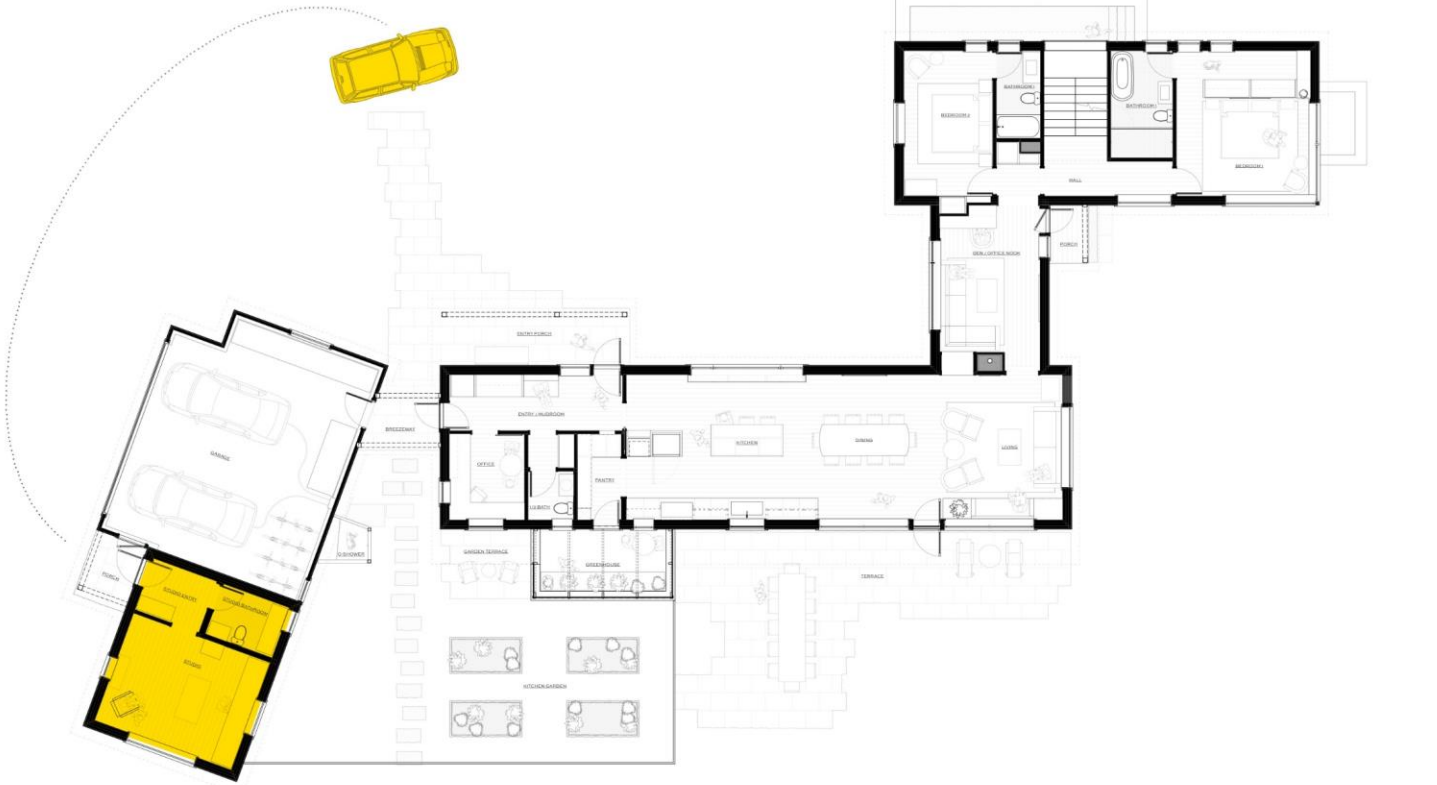

1 FIRST FLOOR PLAN
SCALE: 1/8" = 1'-0"

3 SECOND FLOOR
SCALE: 1/8" = 1'-0"



**DRAFT
NOT FOR
CONSTRUCTION**

© Drawing File Name and Project Code
Drawing Number: 0122

FLOOR PLANS - PRESENTATION
Begley Residence
140 Old Holmes Hole Road West Tibbury, MA 02575

Drawn: 4/24/21
Checked by:
Scaled: As Noted
Sheet: