



1
A1

HAMMARLUND REVISION - VIEW FROM STONE BRIDGE ROAD



Scale: N.T.S.

12/19/2023

A-1





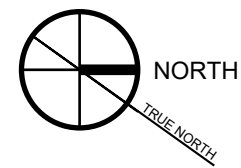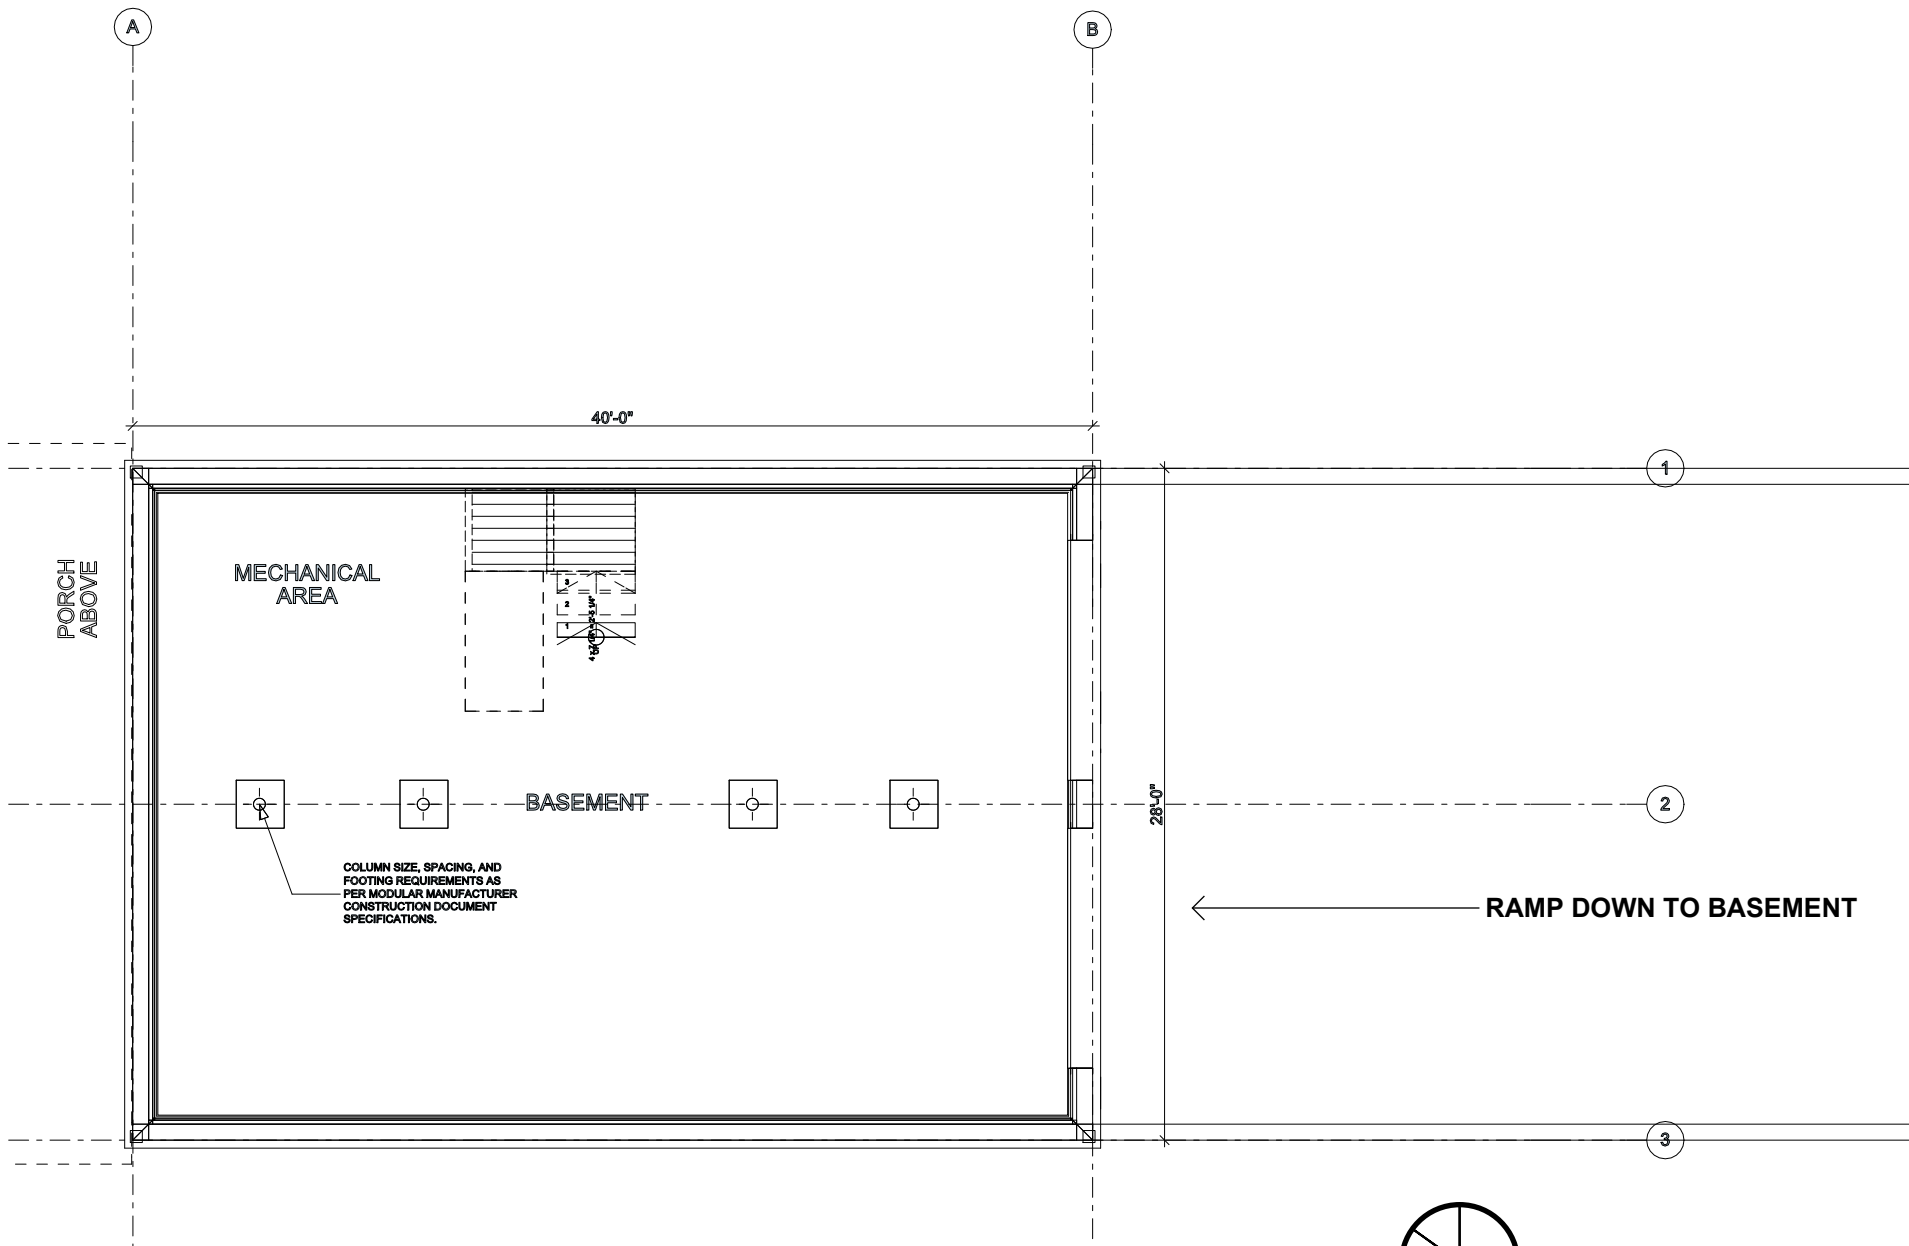


4
A4

HAMMARLUND REVISION - BASEMENT PLAN

Scale: 1/8" = 1'-0"

12/19/2023

A-4

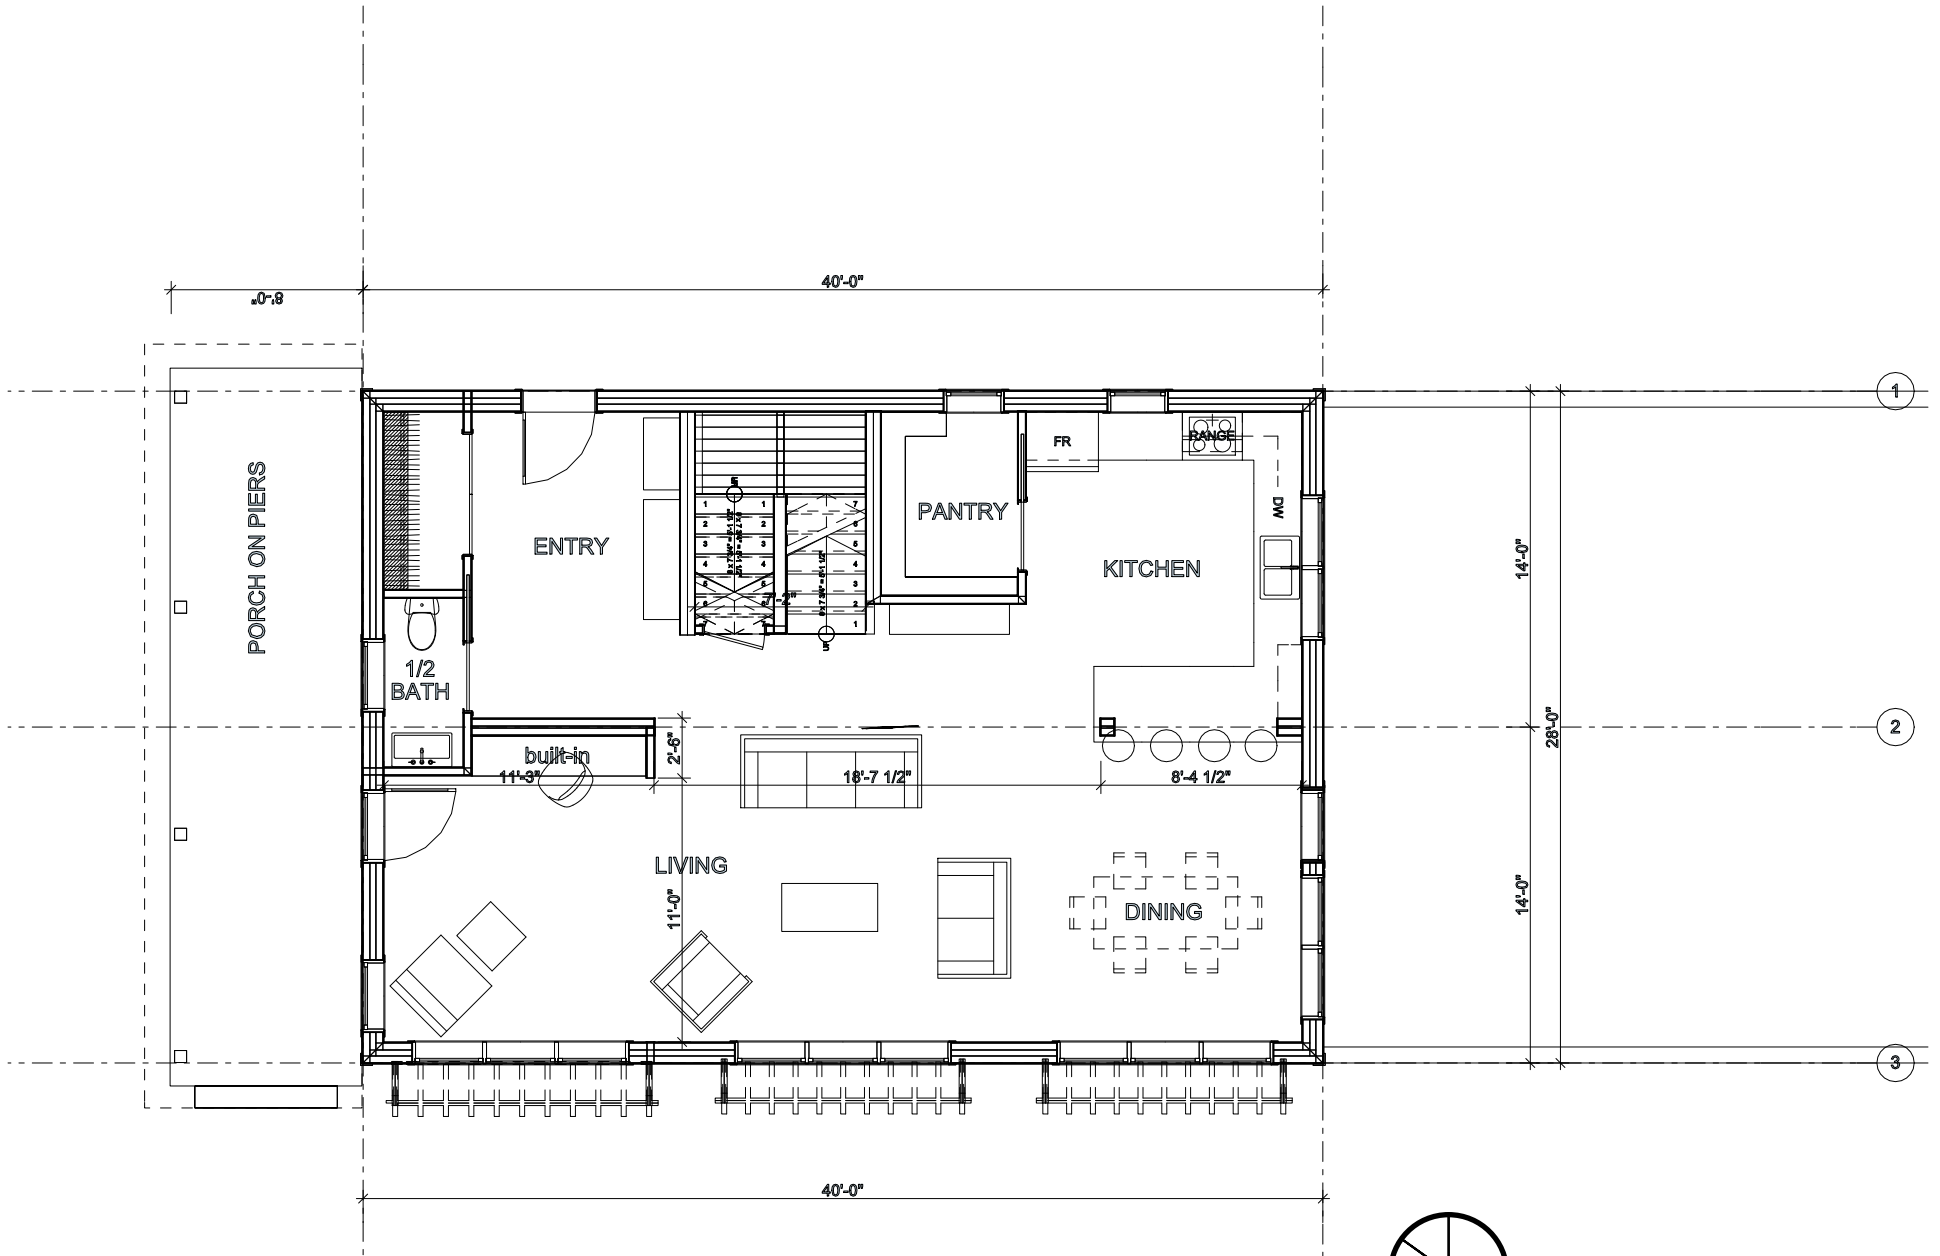


5
A5



HAMMARLUND REVISION - FIRST FLOOR PLAN

Scale: 1/8" = 1'-0"

12/19/2023

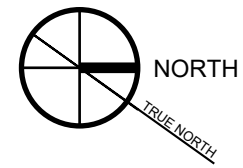

A-5

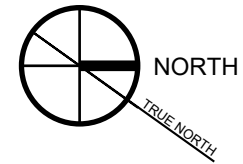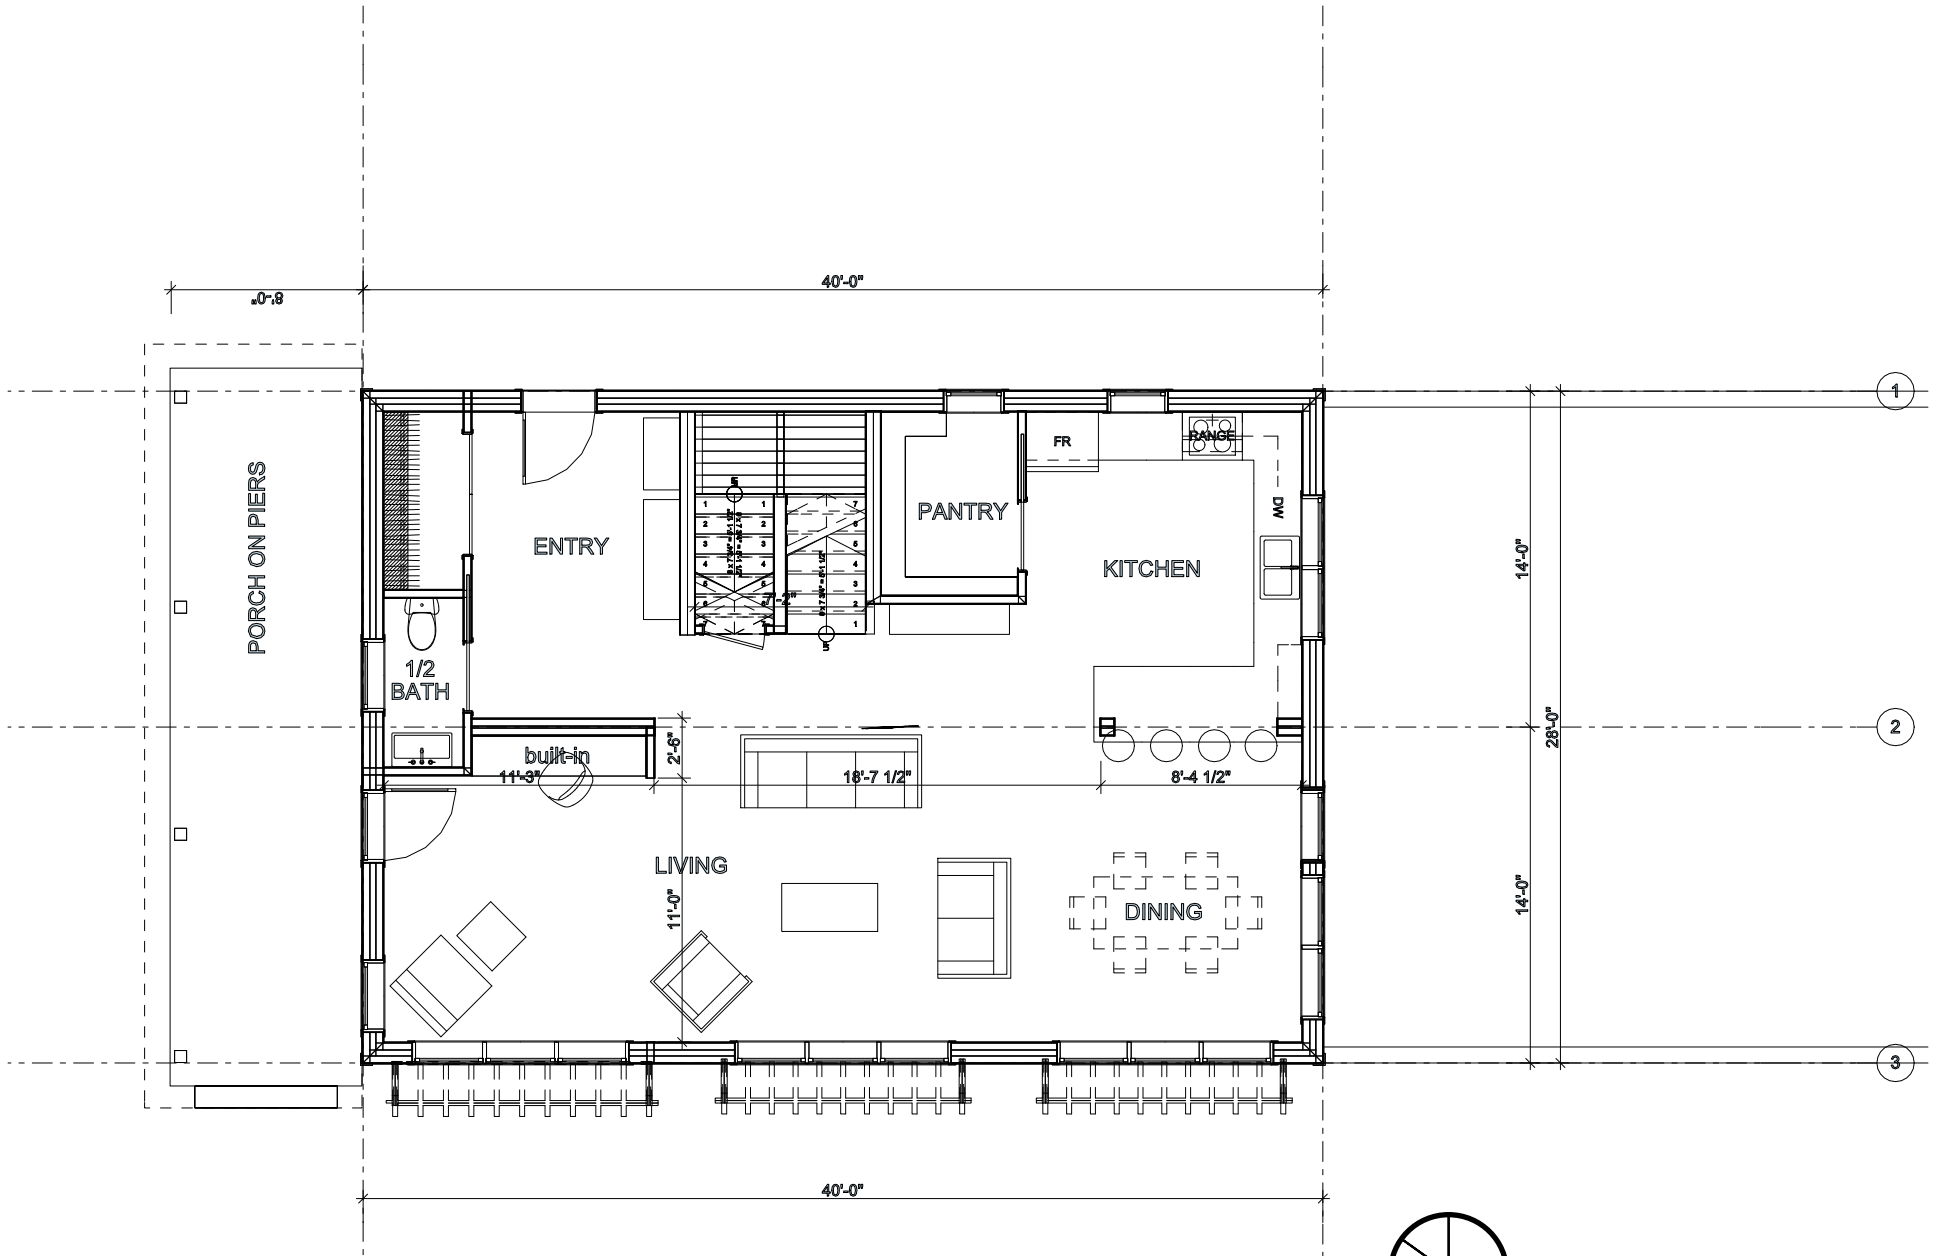


6
A6

HAMMARLUND REVISION - SECOND FLOOR PLAN

Scale: 1/8" = 1'-0"

12/19/2023

A-6

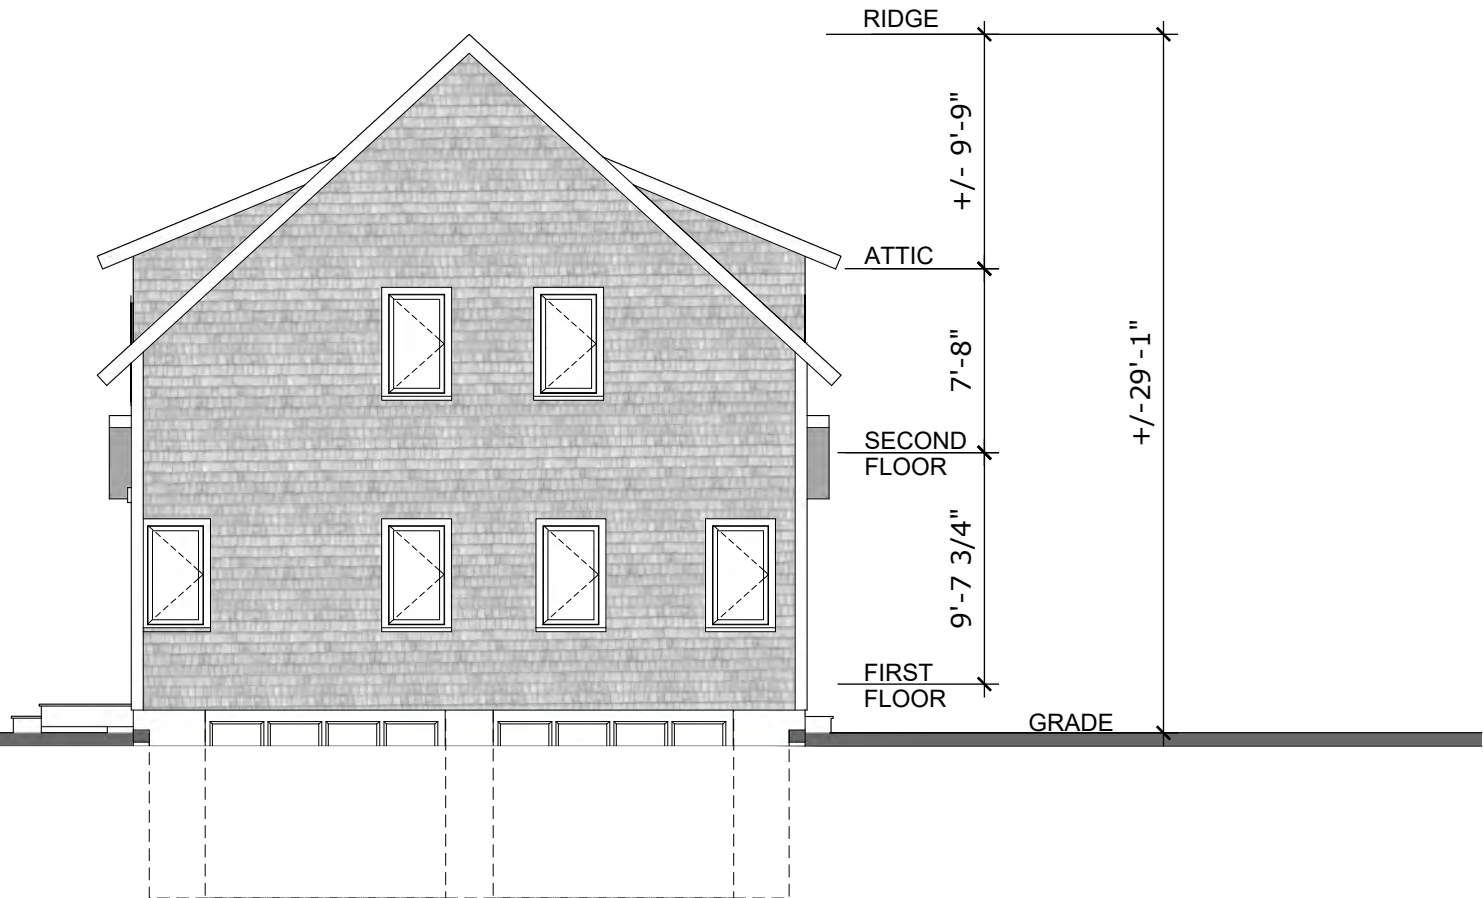



8
A8


HAMMARLUND REVISION - EAST (SIDE) ELEVATION

Scale: 1/8" = 1'-0"

12/19/2023

A-8



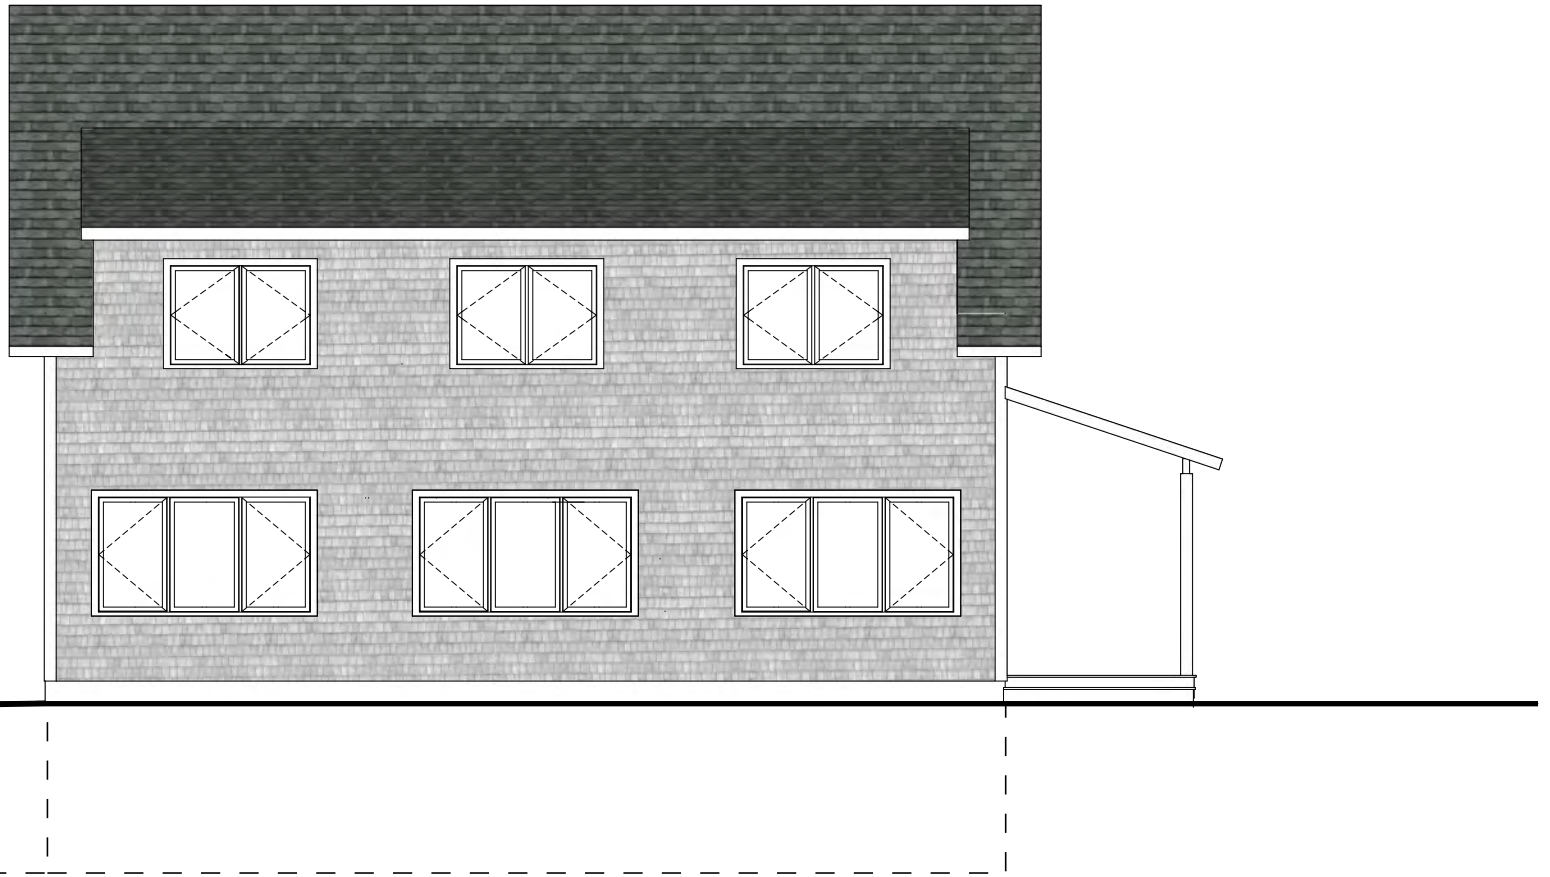

10
A10

HAMMARLUND REVISION - WEST (SIDE) ELEVATION

Scale: 1/8" = 1'-0"

12/19/2023

A-10