



1  
A1

HAMMARLUND REVISION - VIEW FROM STONE BRIDGE ROAD



Scale: N.T.S.

12/19/2023

A-1





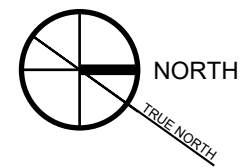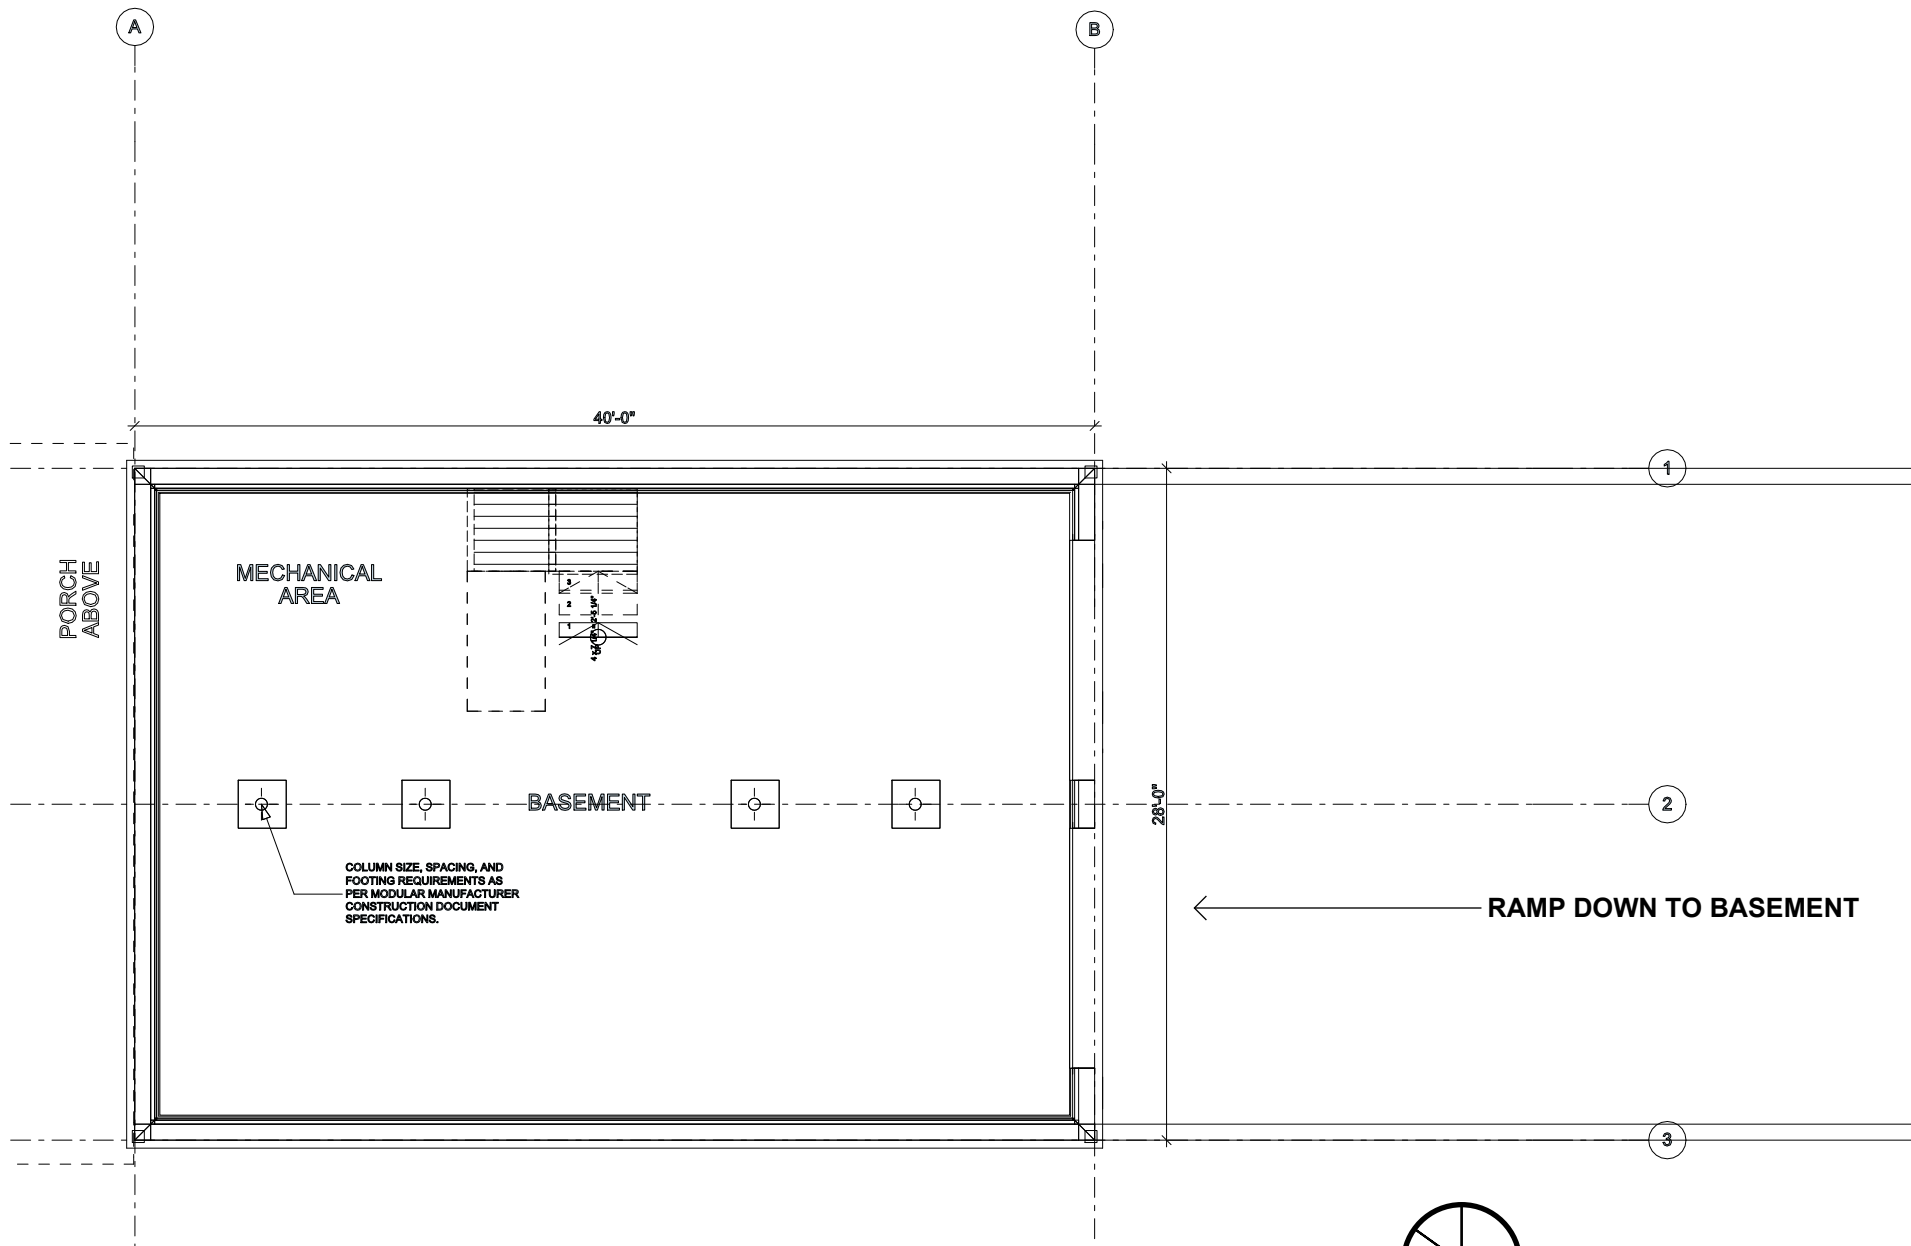


4  
A4

HAMMARLUND REVISION - BASEMENT PLAN

Scale: 1/8" = 1'-0"

12/19/2023

A-4

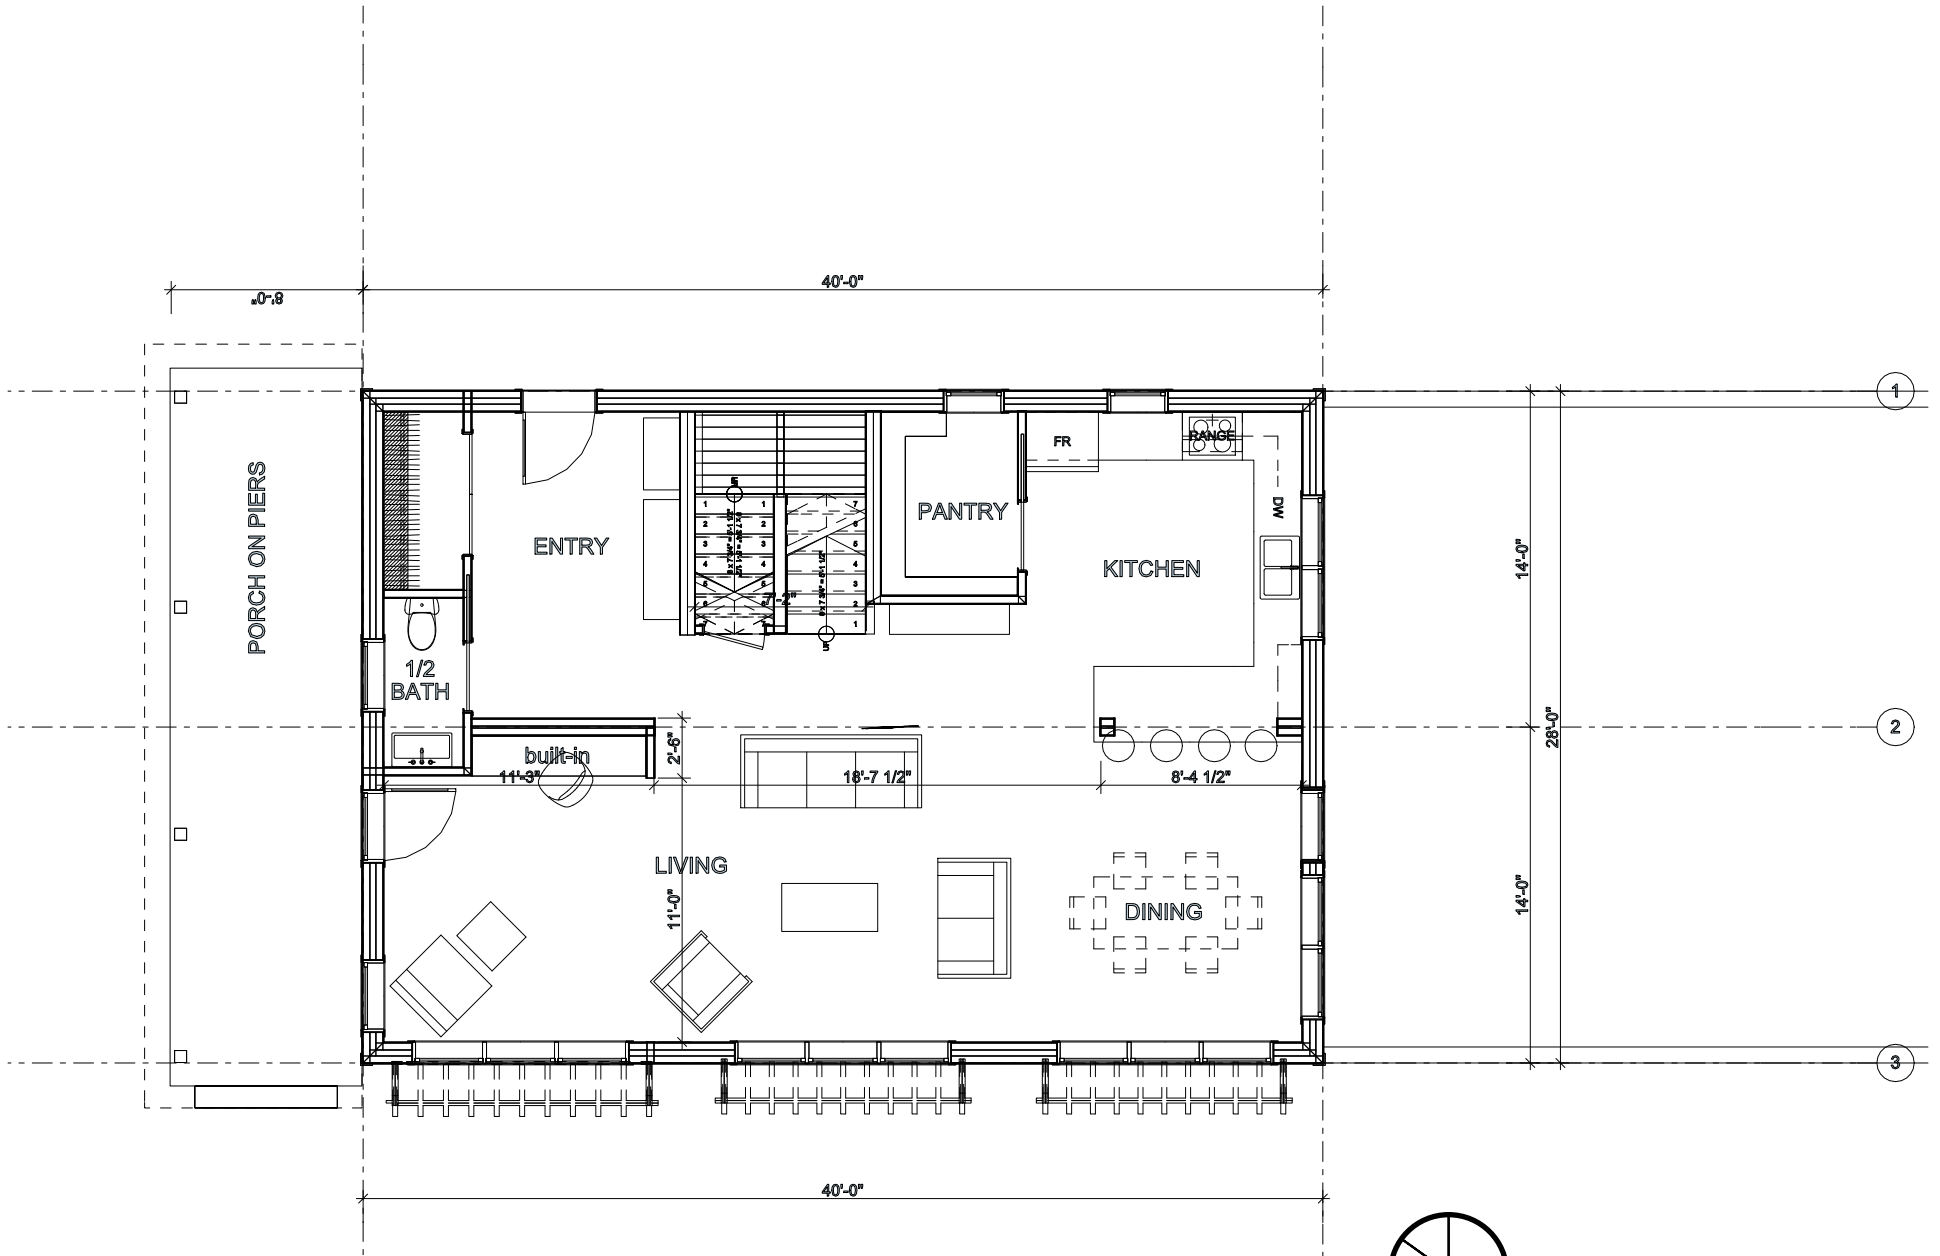


5  
A5



HAMMARLUND REVISION - FIRST FLOOR PLAN

Scale: 1/8" = 1'-0"

12/19/2023

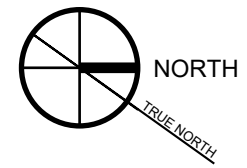

A-5

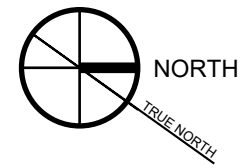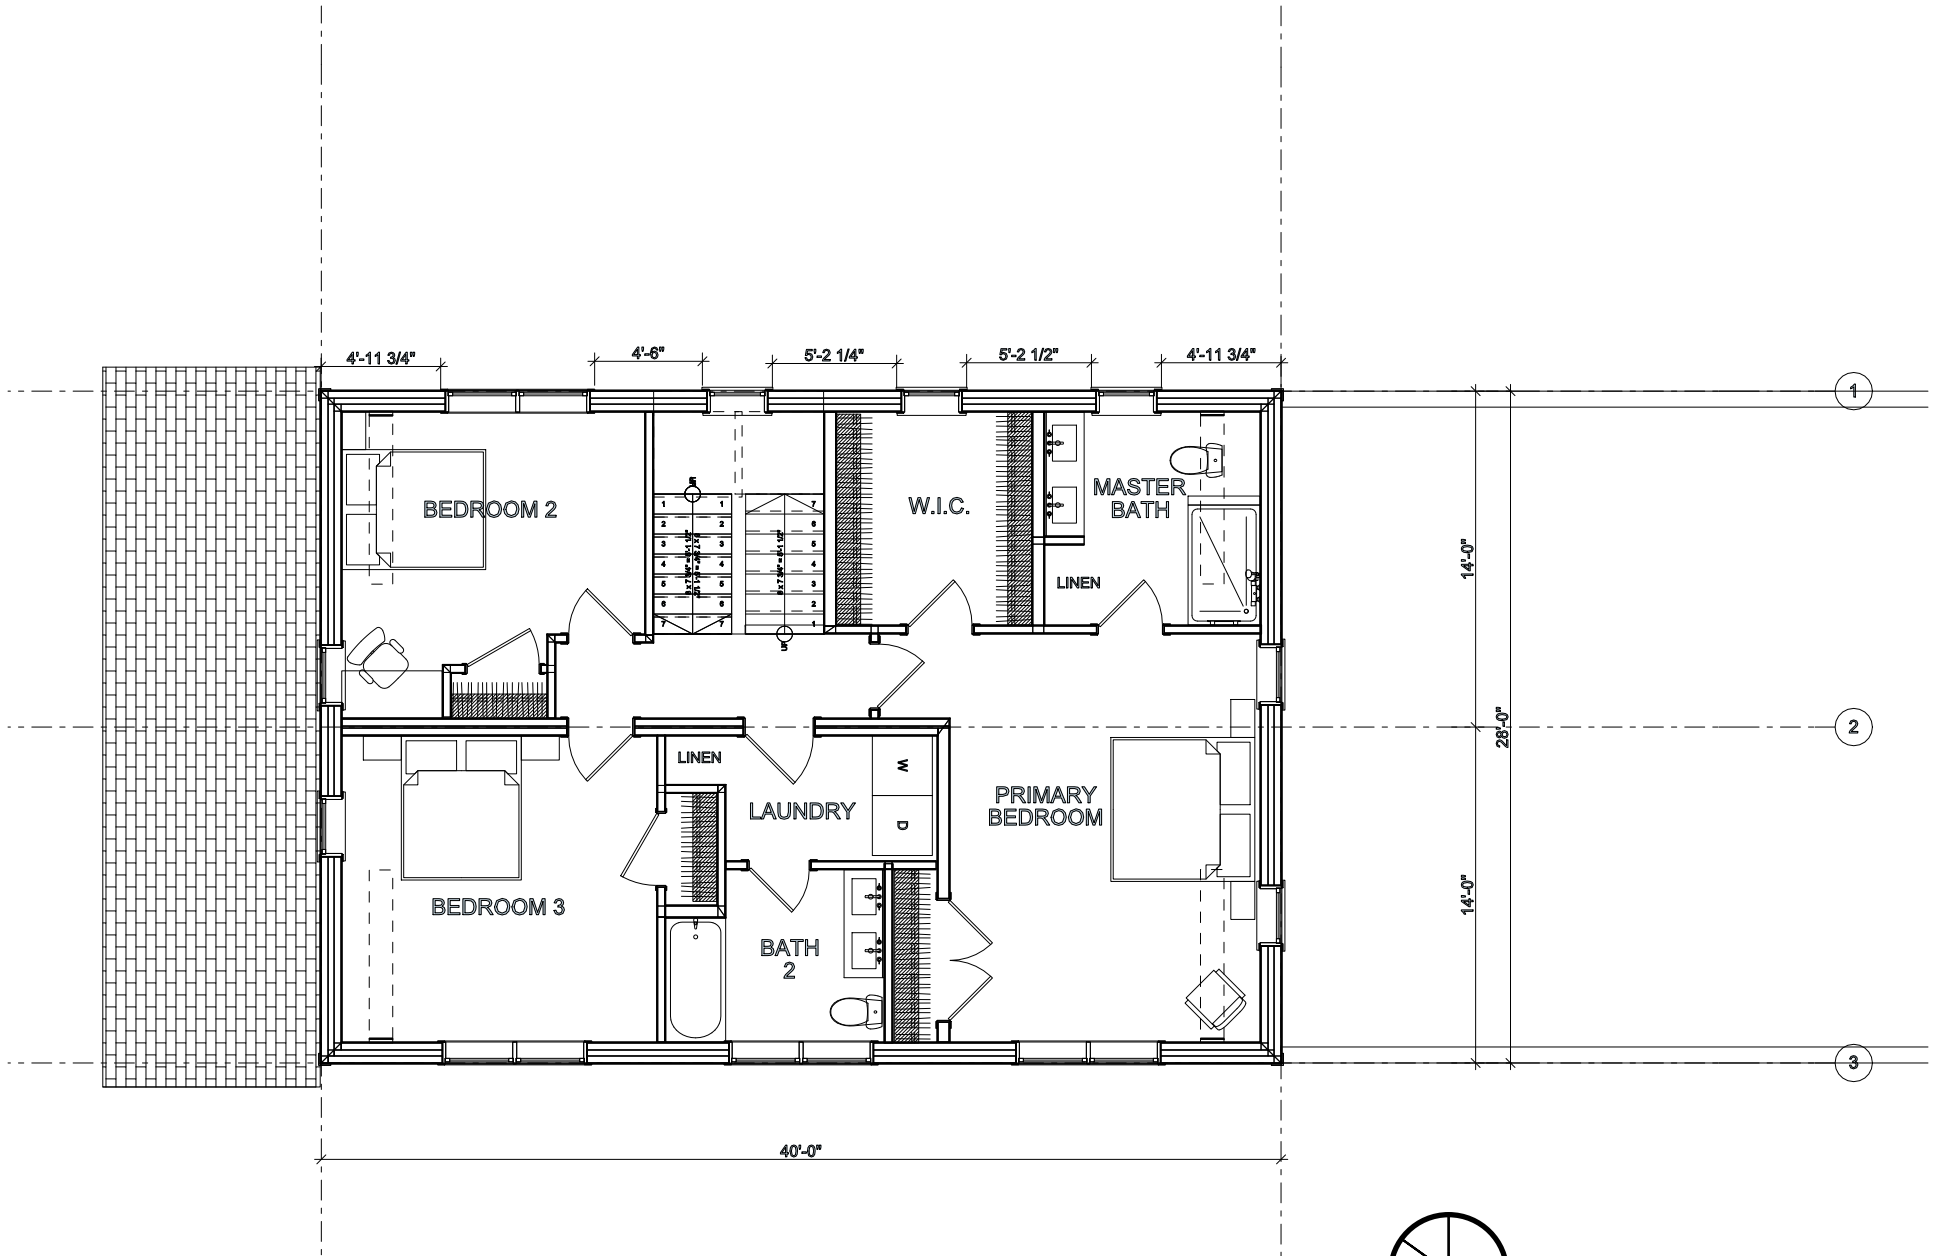


6  
A6


HAMMARLUND REVISION - SECOND FLOOR PLAN

Scale: 1/8" = 1'-0"

12/19/2023

A-6

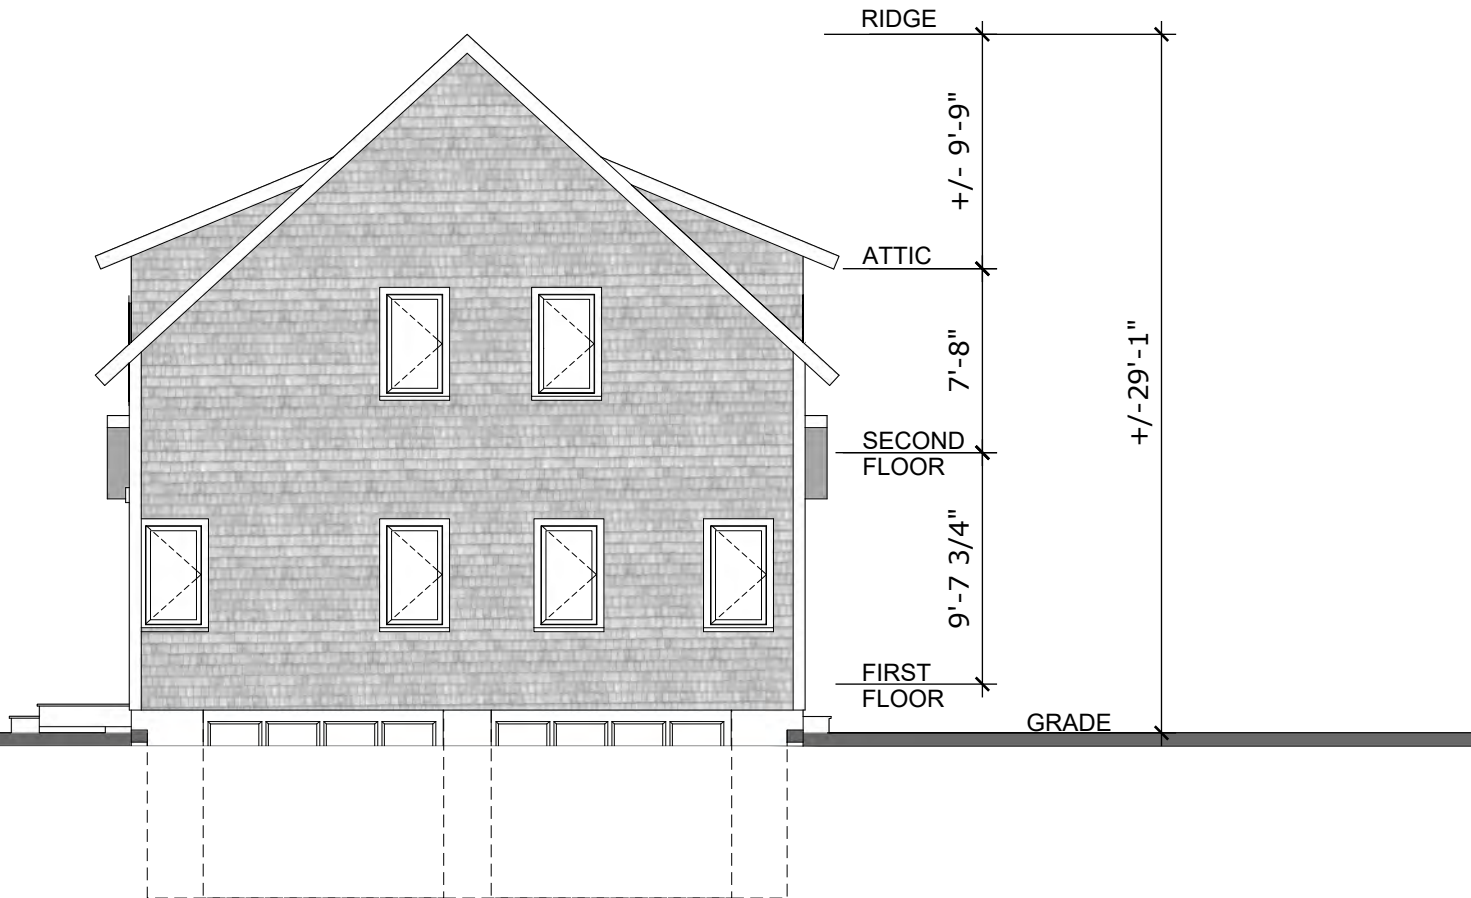

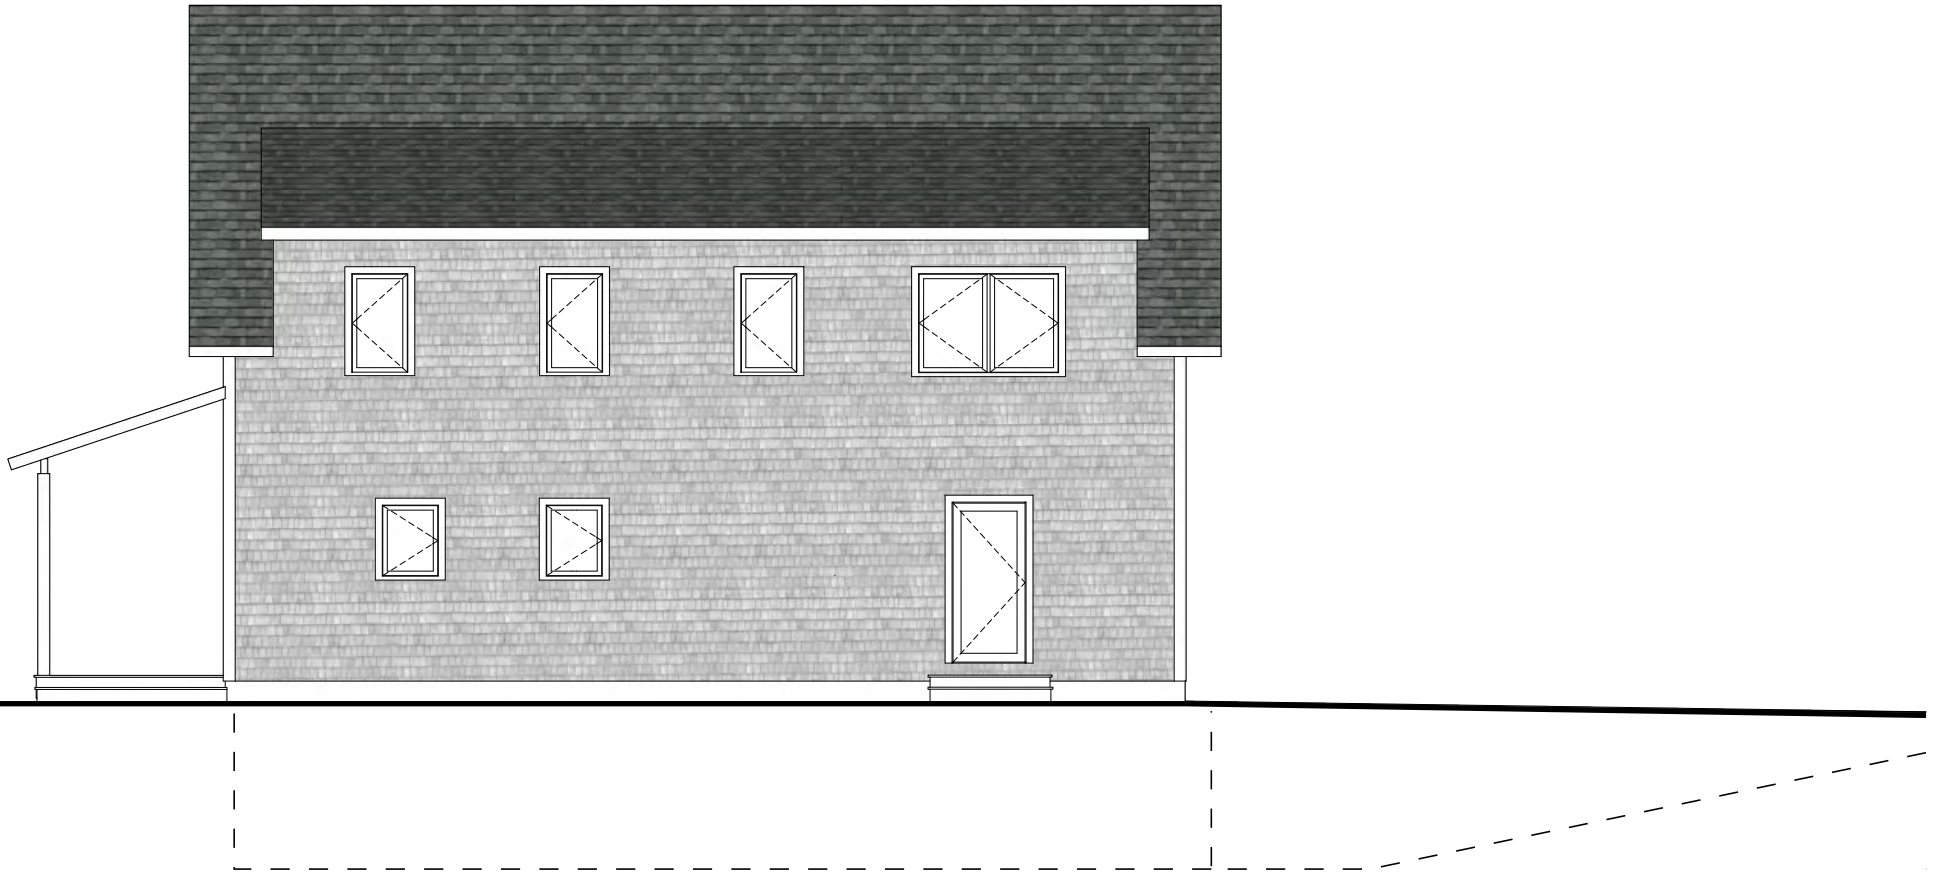

8  
A8

HAMMARLUND REVISION - EAST (SIDE) ELEVATION

Scale: 1/8" = 1'-0"

12/19/2023

A-8







10  
A10

HAMMARLUND REVISION - WEST (SIDE) ELEVATION

Scale: 1/8" = 1'-0"

12/19/2023

A-10