
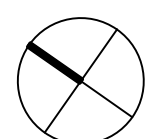




These drawings were created by:

Courtney Sterry, AIA  
PO BOX 2298  
Vineyard Haven, MA  
502.468.8256

These documents have been prepared specifically for the Nash Residence. They are not suitable for use on other projects or in other locations without the approval of the Architect.

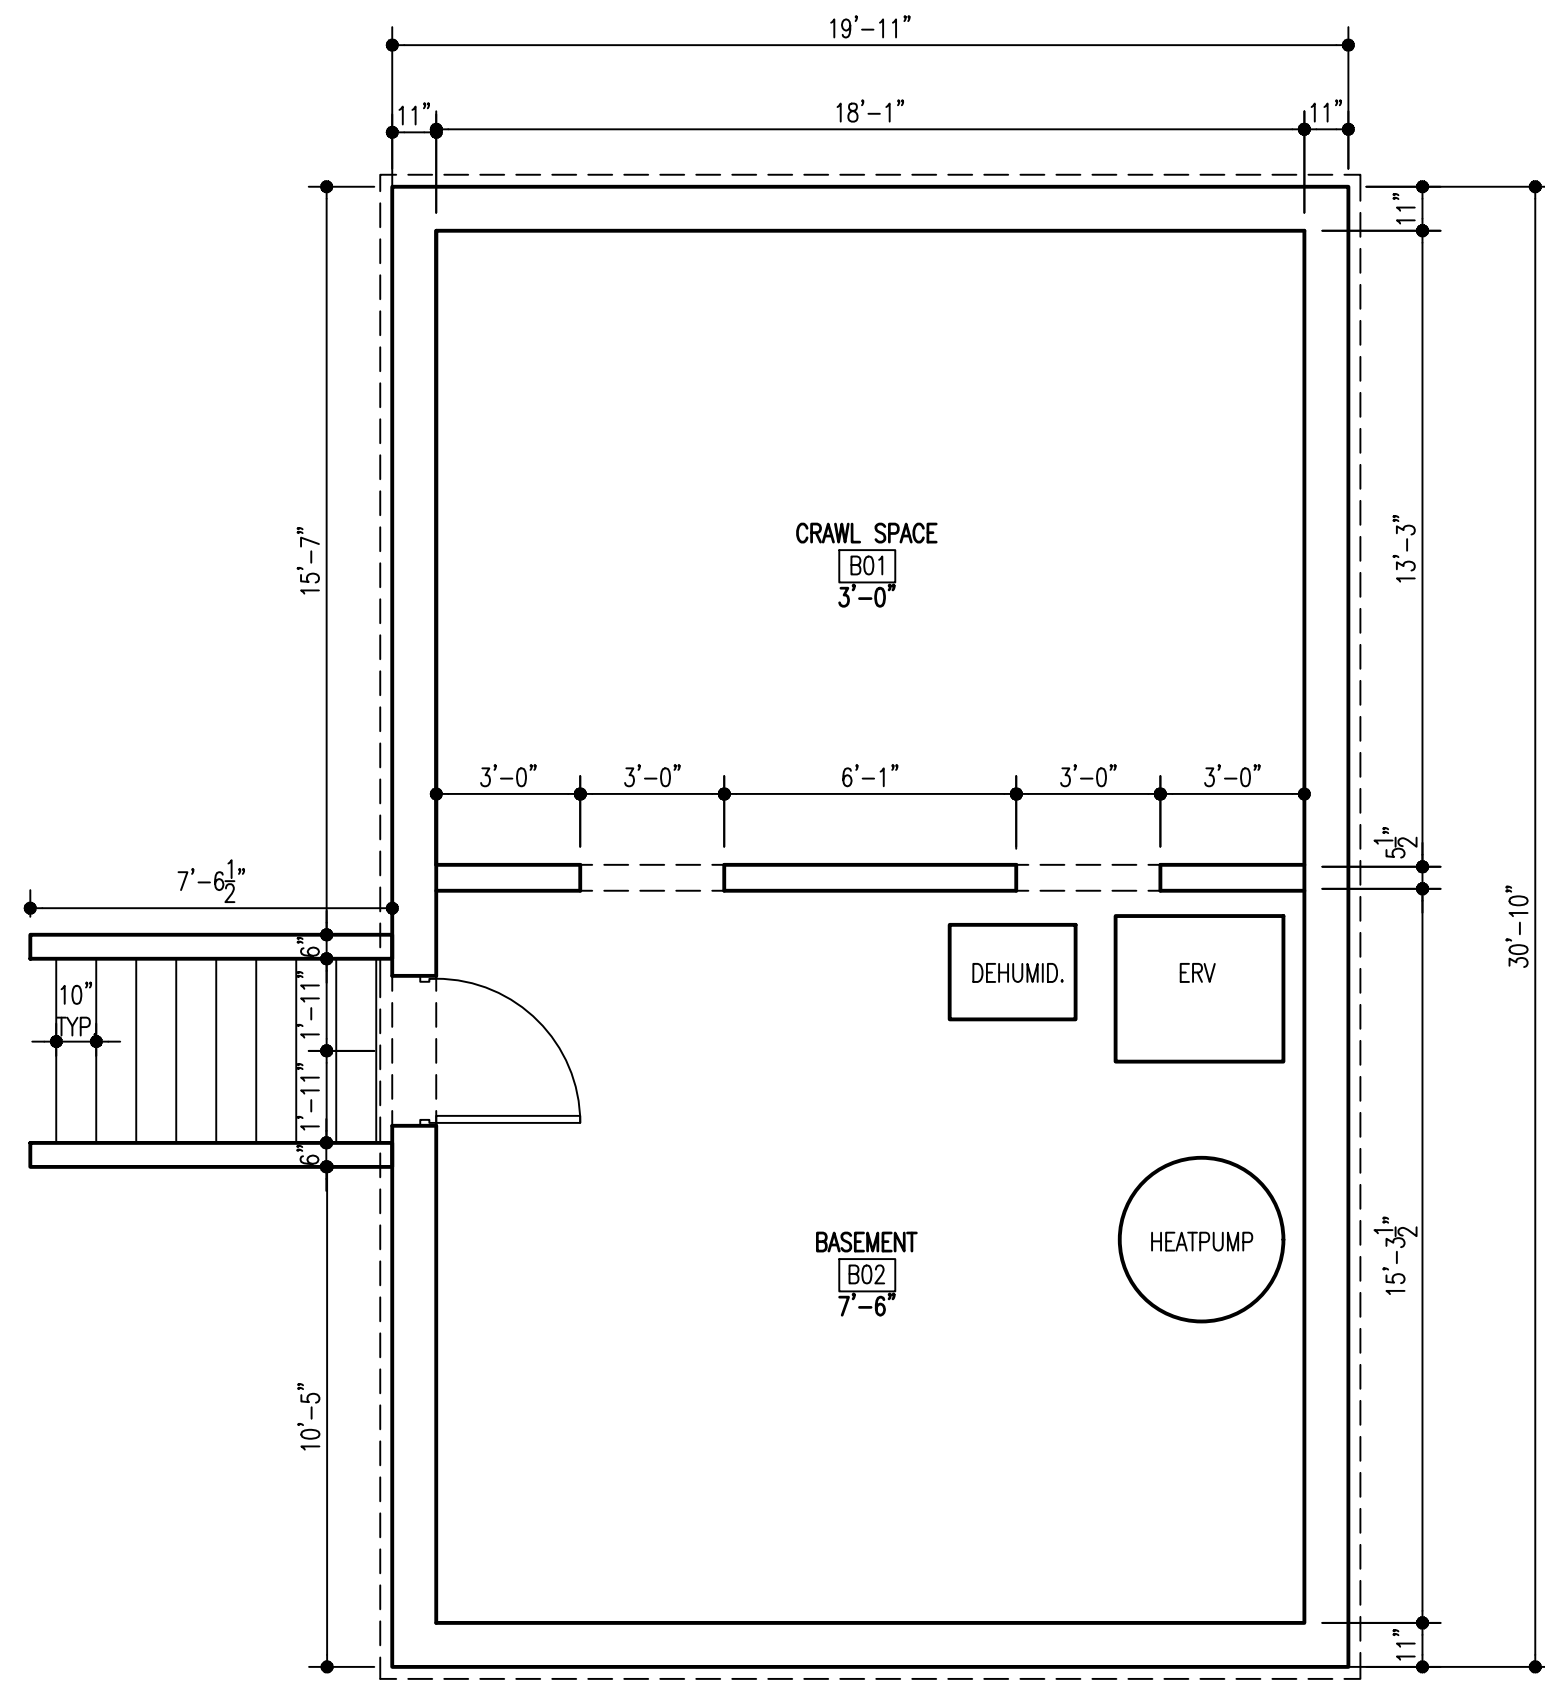

01 CRAWL/BASEMENT FLOOR PLAN  
SCALE: 1/4" = 1'-0"

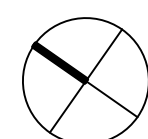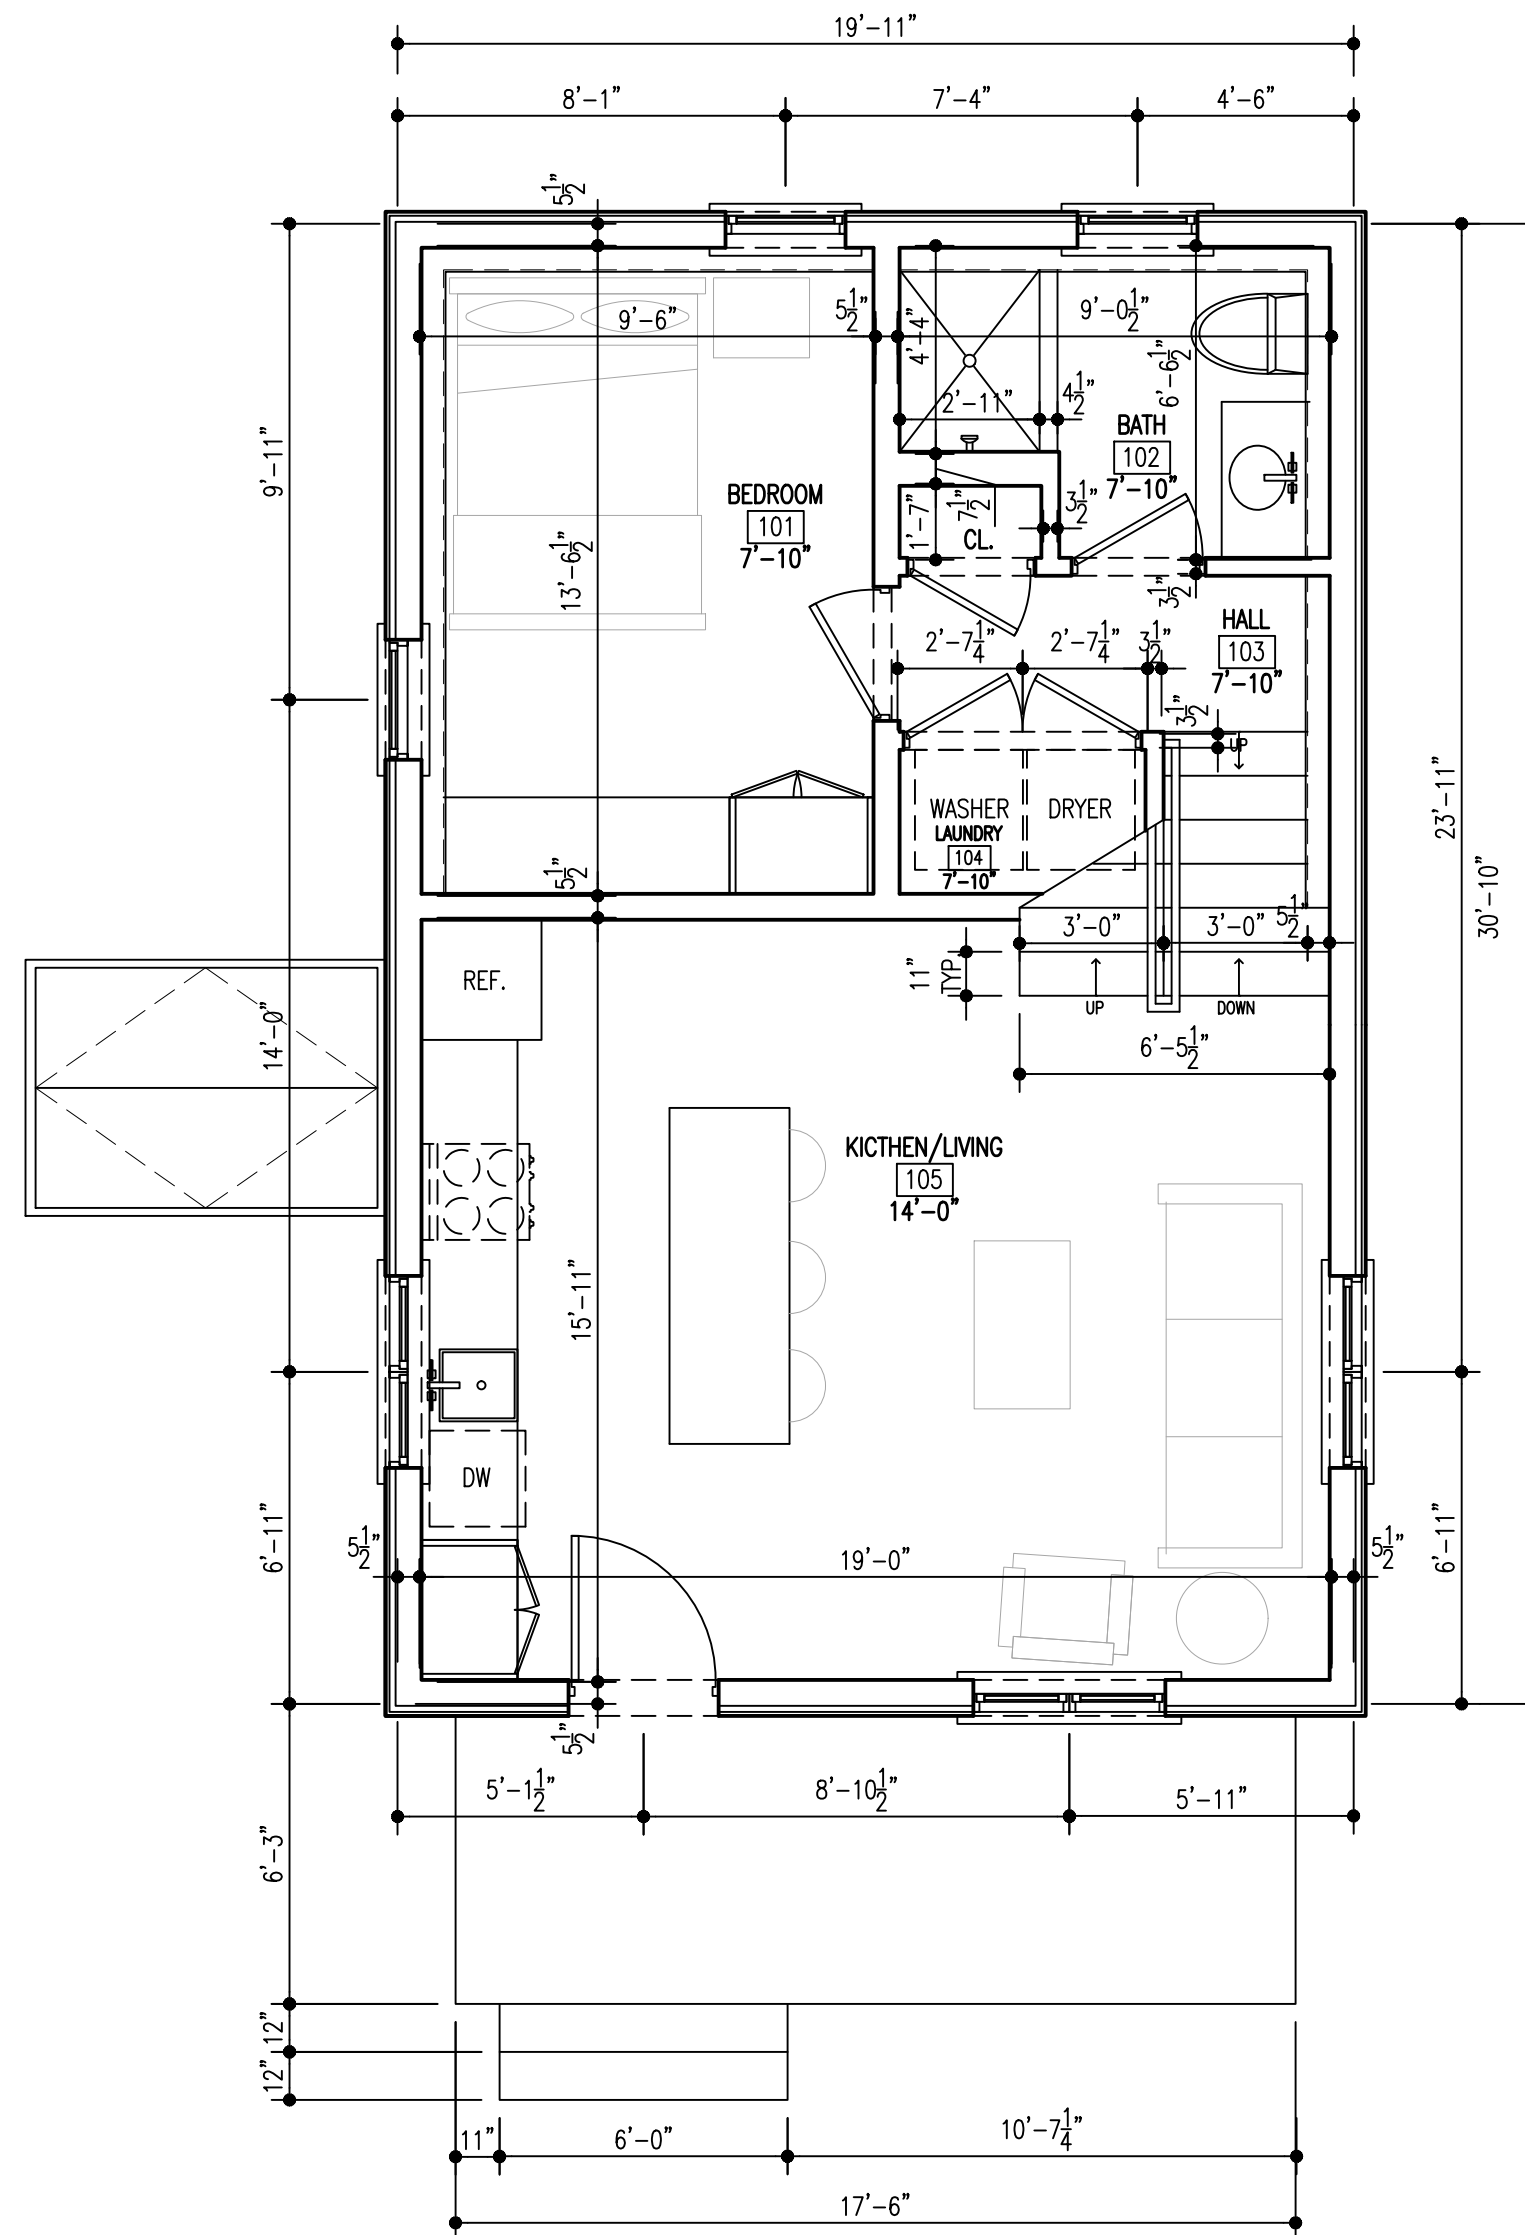

02 LOWER LEVEL/FIRST FLOOR PLAN  
SCALE: 1/4" = 1'-0"

# NASH RESIDENCE

36 OAK LANE, WEST TISBURY, MA 02575

ISSUE DATE:  
JULY 17, 2023



FLOOR PLANS

# A2.1

These drawings were created by:

Courtney Sterry, AIA  
PO BOX 2298  
Vineyard Haven, MA  
502.468.8256

These documents have been prepared specifically for the Nash Residence. They are not suitable for use on other projects or in other locations without the approval of the Architect.

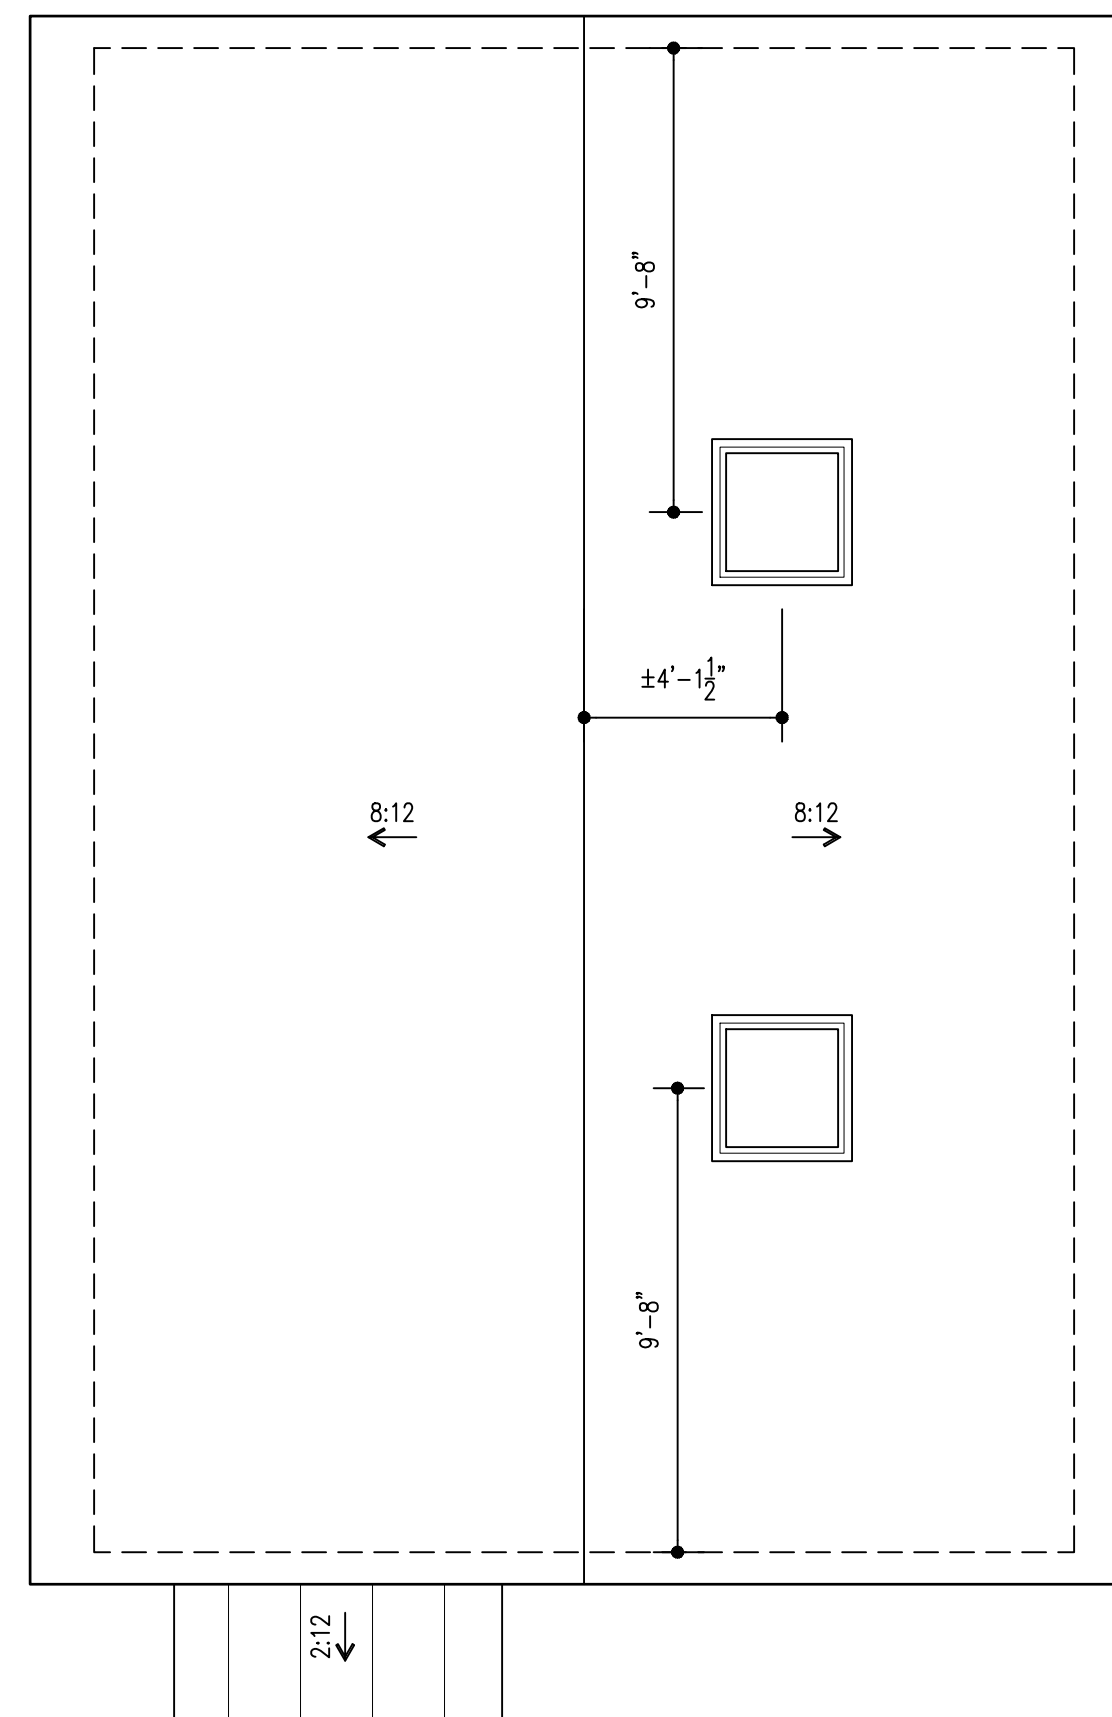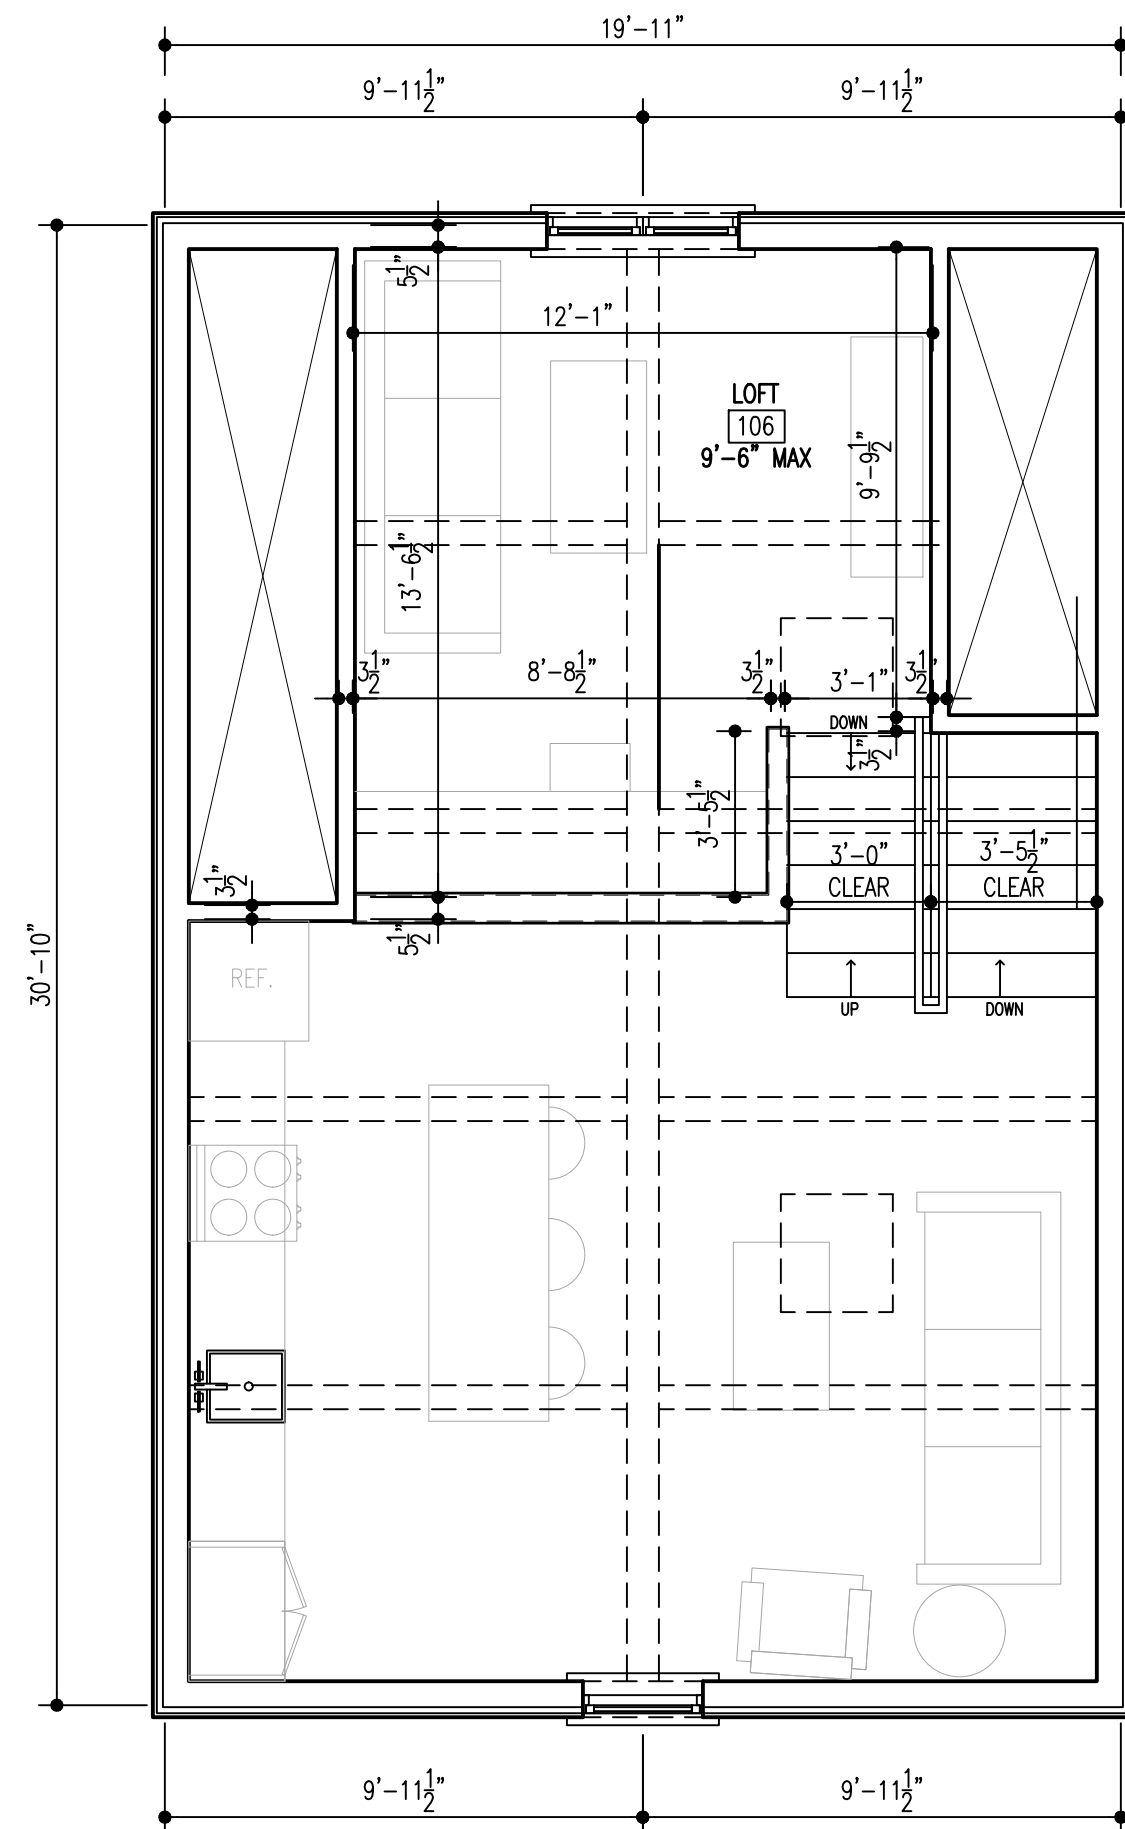

**NASH RESIDENCE**  
36 OAK LANE, WEST TISBURY, MA 02575

ISSUE DATE:  
JULY 17, 2023


FLOOR PLANS

A2.2


These drawings were created by:

Courtney Sterry, AIA  
PO BOX 2298  
Vineyard Haven, MA  
502.468.8256


These documents have been prepared specifically for the Nash Residence. They are not suitable for use on other projects or in other locations without the approval of the Architect.

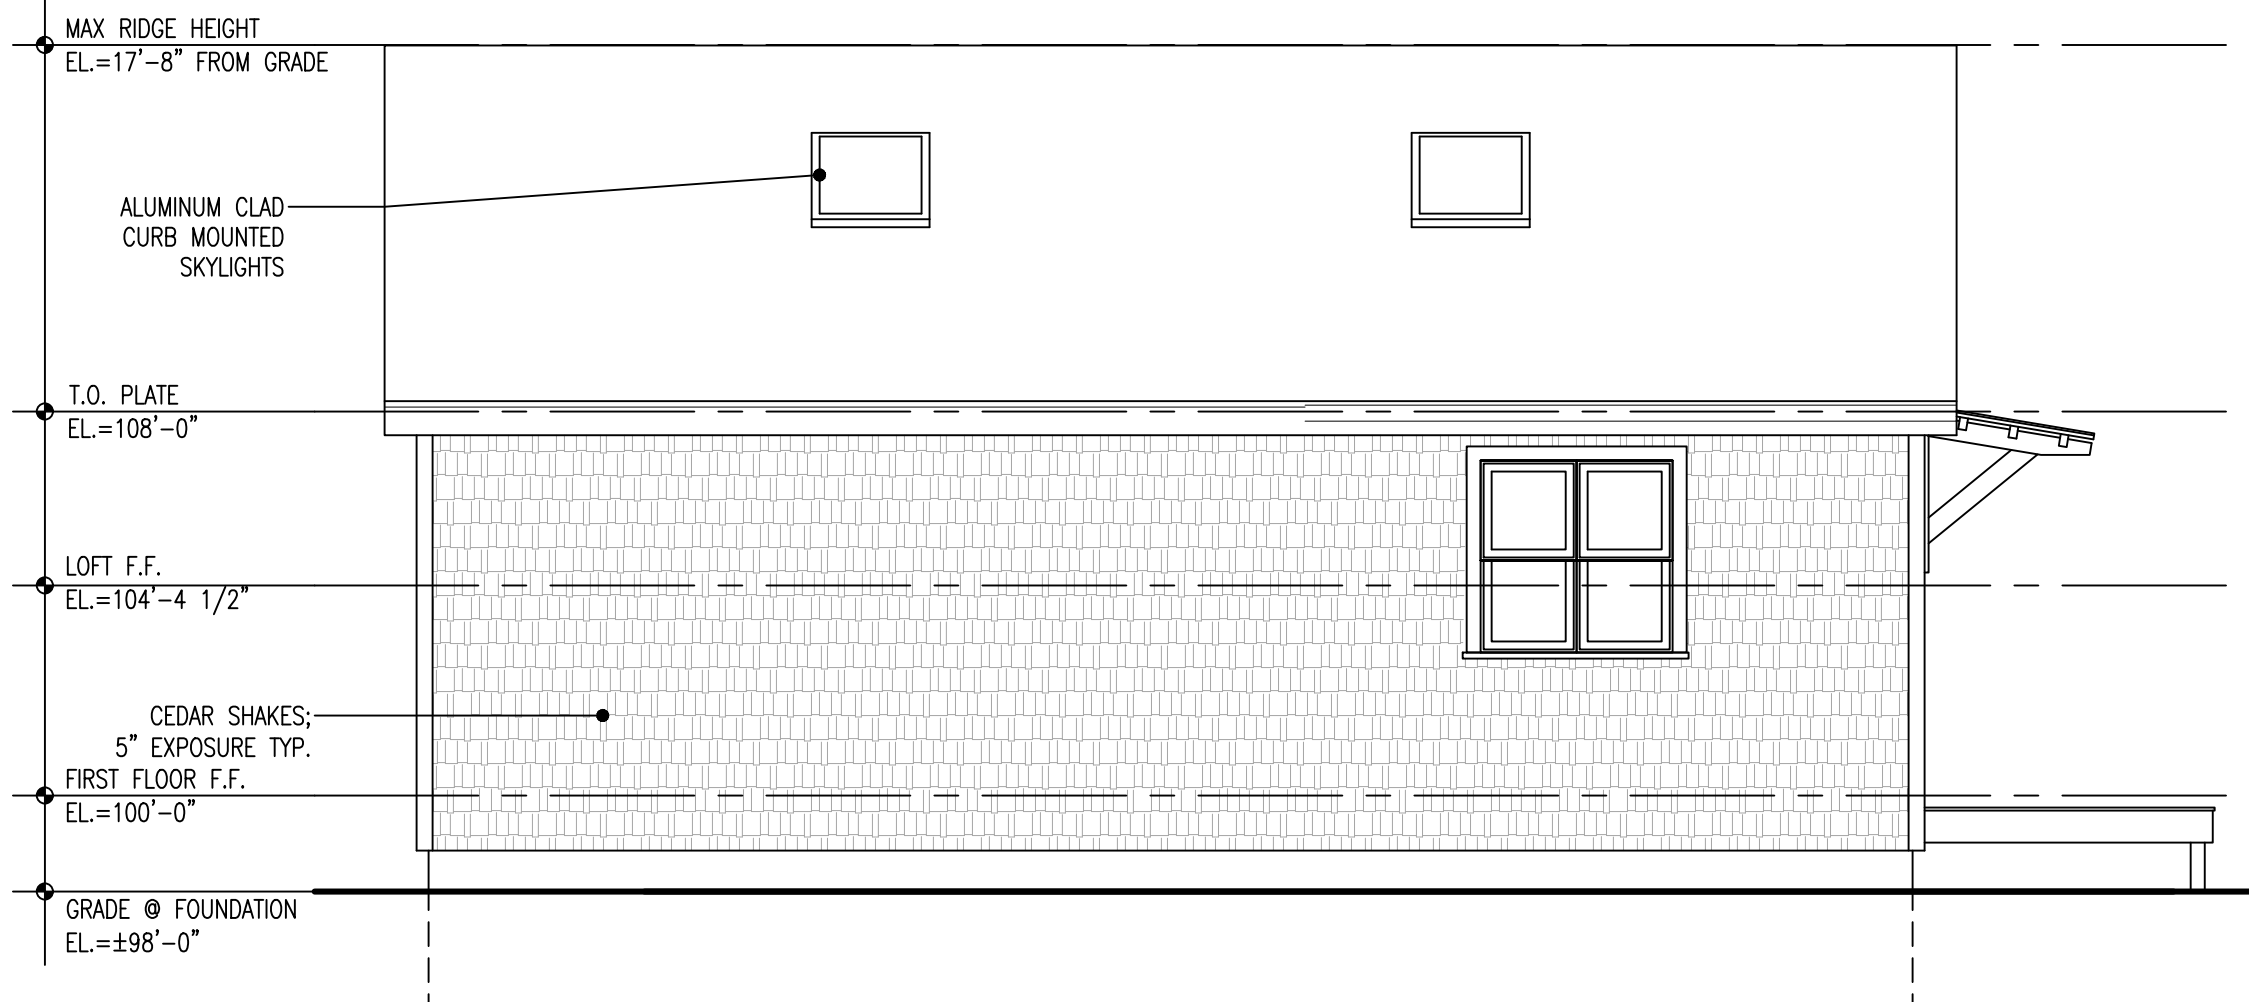


04 NORTH WEST ELEVATION  
SCALE : 1/4"=1'-0"

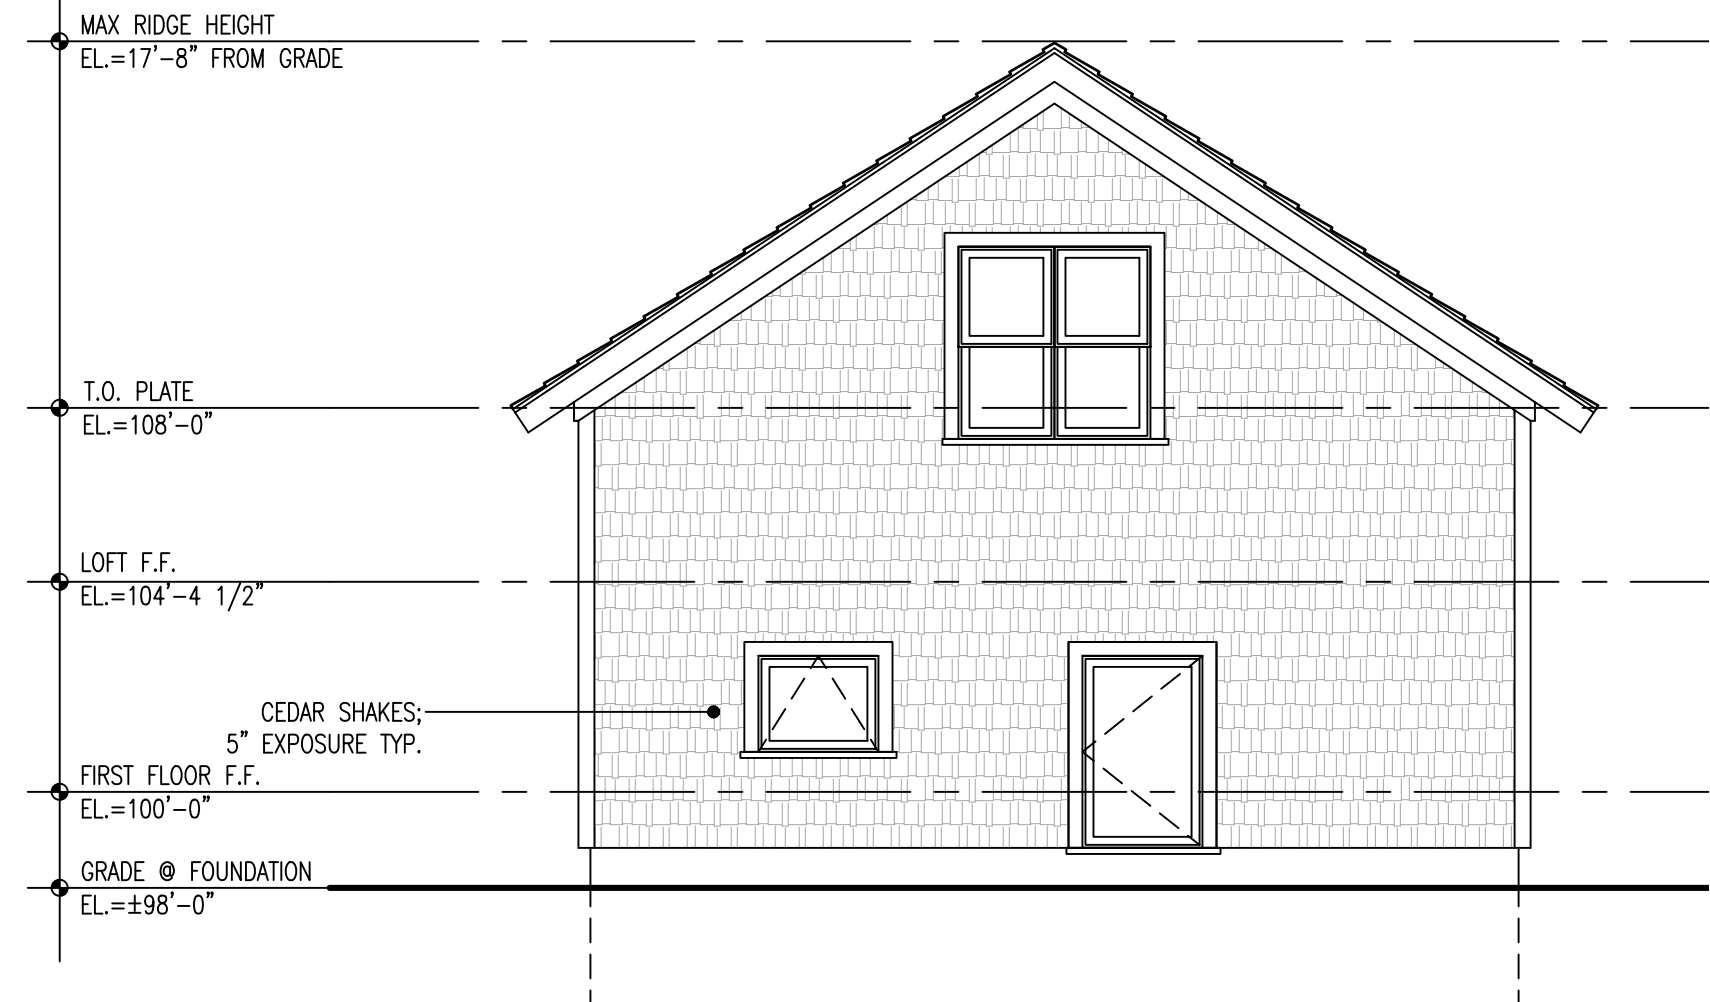

03 NORTH EAST ELEVATION  
SCALE : 1/4"=1'-0"

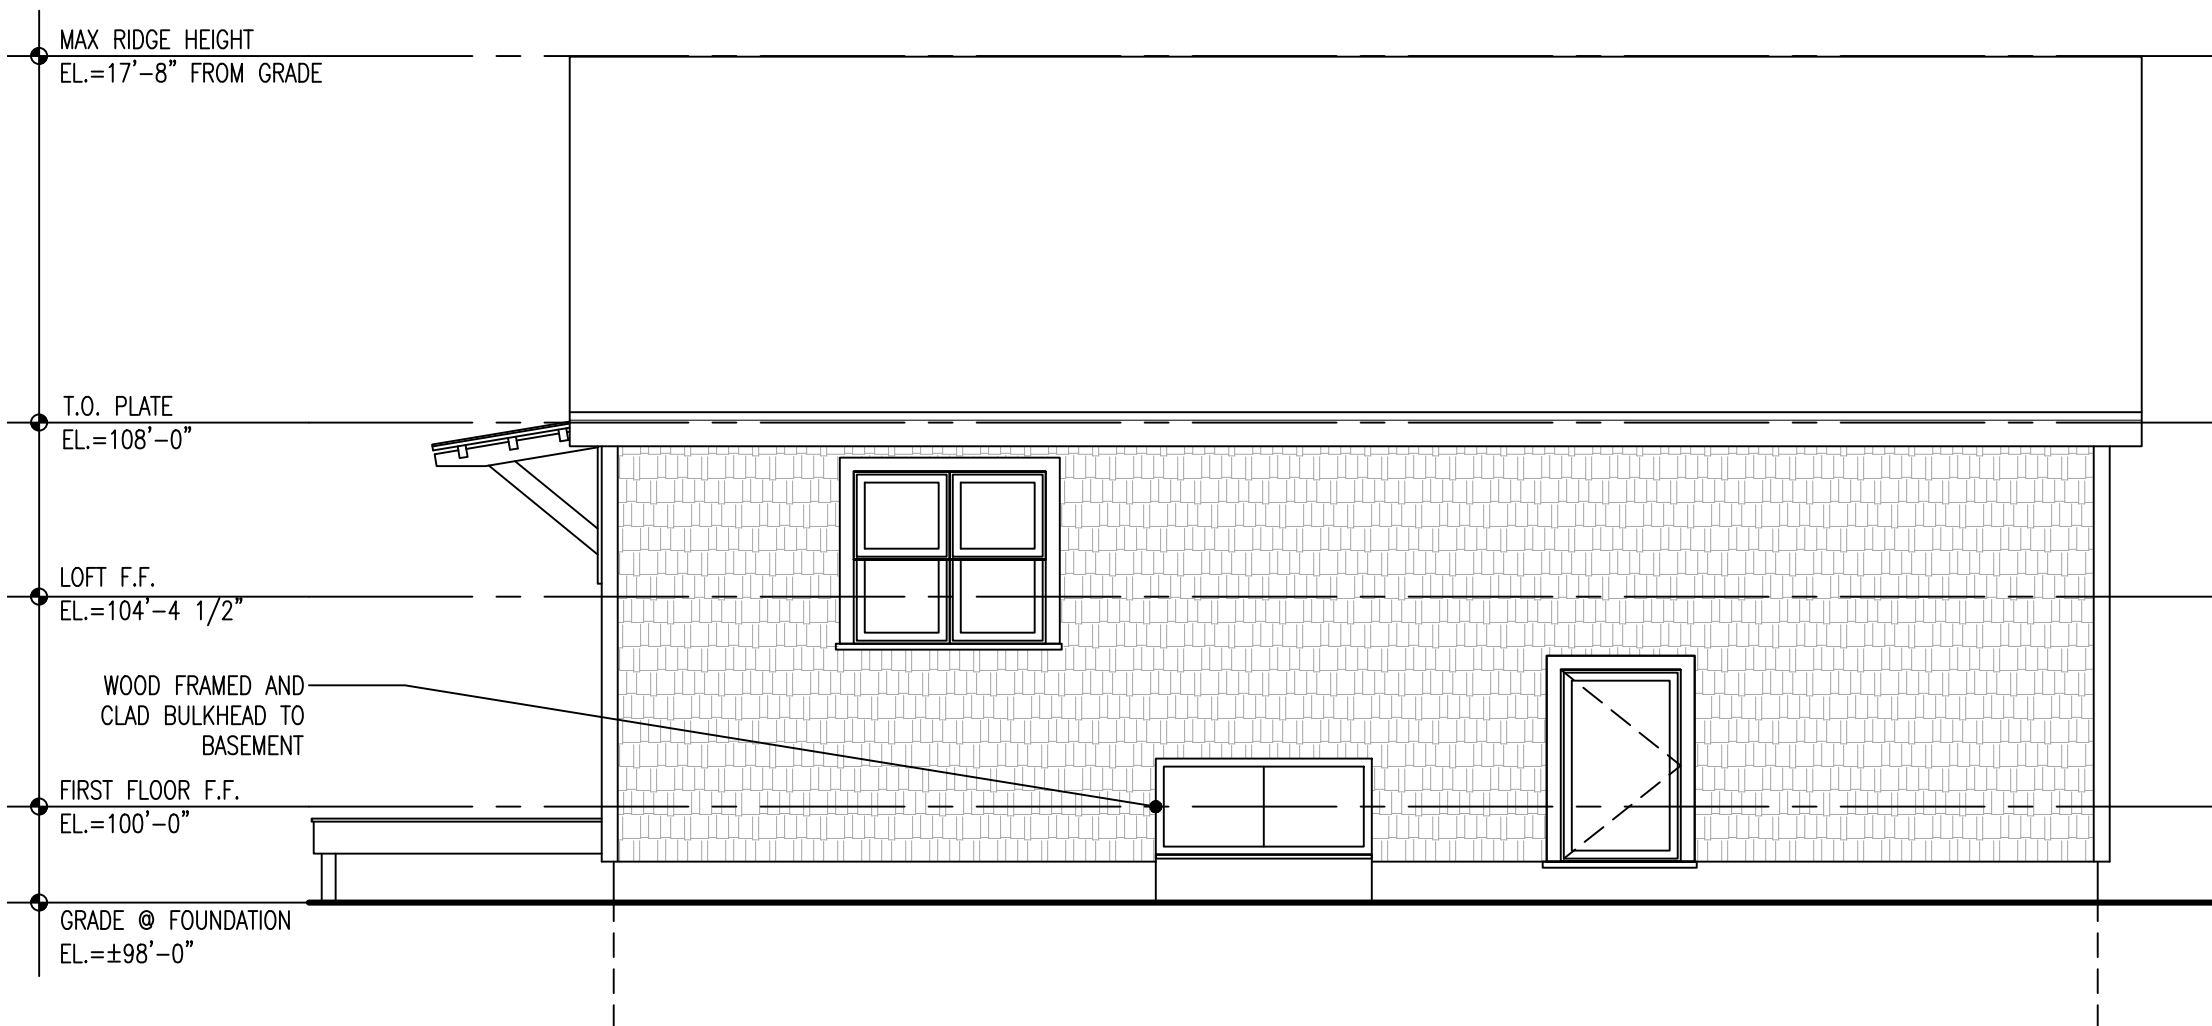

02 SOUTHEAST ELEVATION  
SCALE : 1/4"=1'-0"

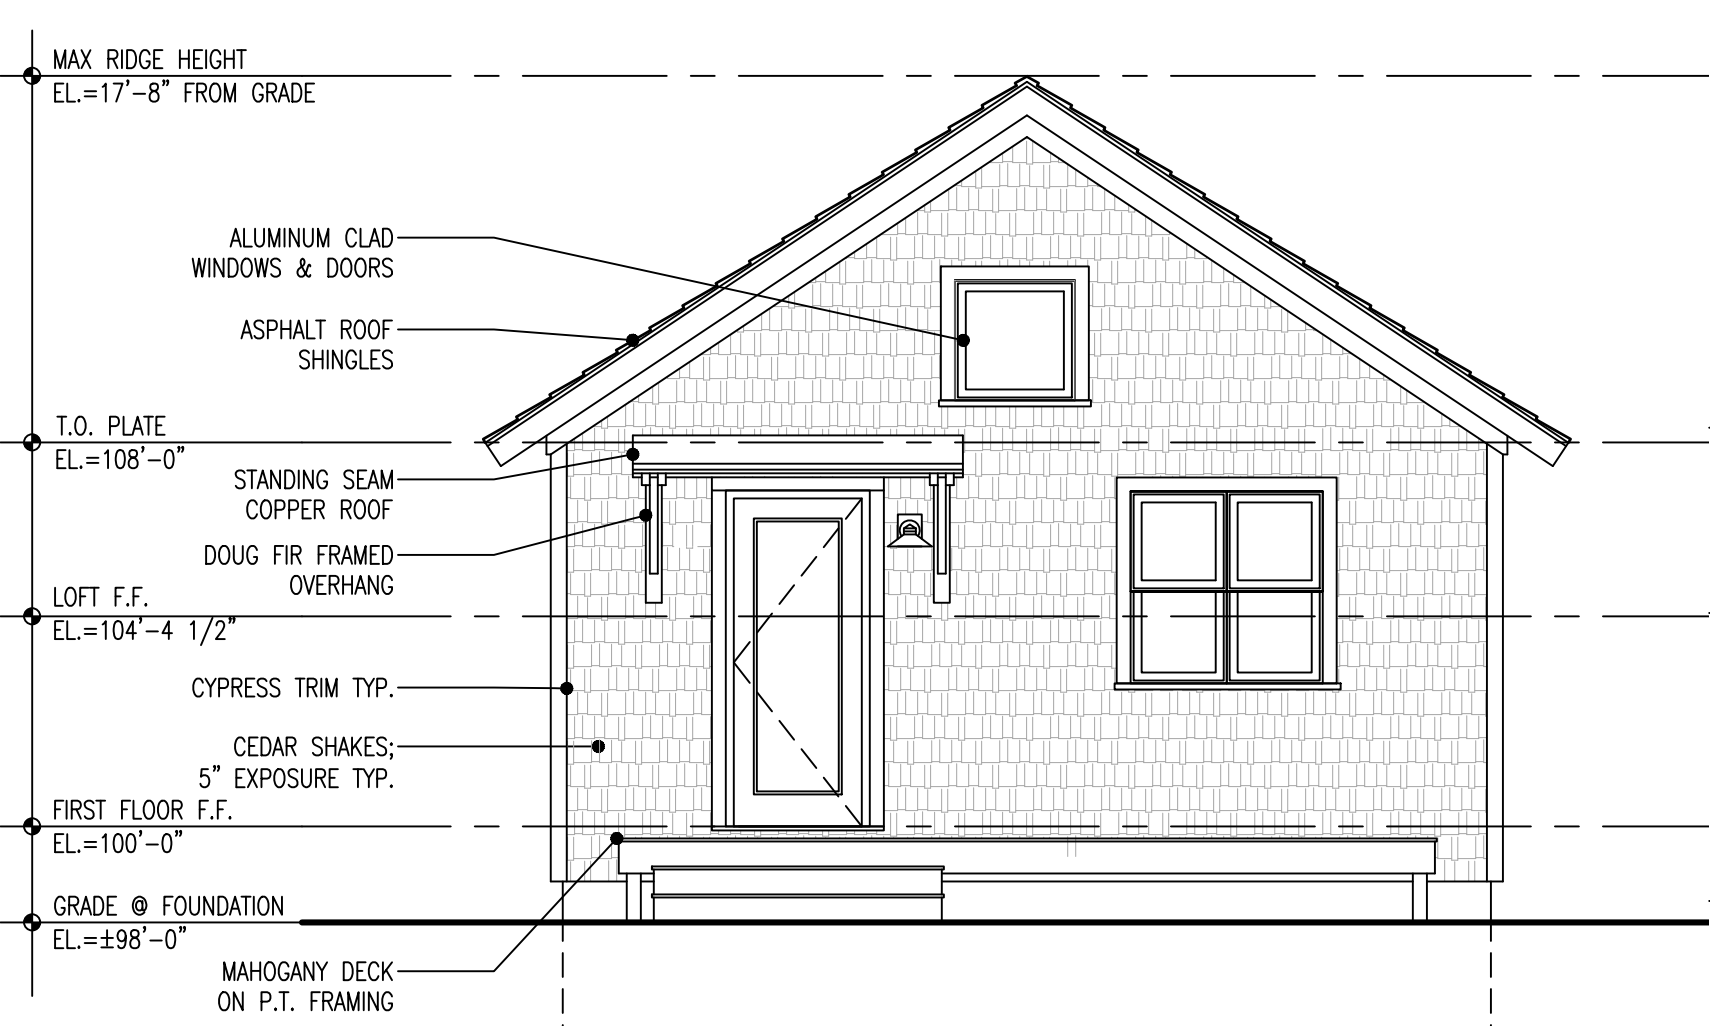

01 SOUTHWEST ELEVATION  
SCALE : 1/4"=1'-0"

**NASH RESIDENCE**  
36 OAK LANE, WEST TISBURY, MA 02575

ISSUE DATE:  
JULY 17, 2023

ELEVATIONS

A3.1