




/Users/moraffitzgerald/Desktop/BIMx/Power Kt 24/Extras/BIMx/ Folder Framework/ArchCAD/Projects/SIFFERT_0221/ArchCAD Files copy/SIFFERT GARAGE.rvt

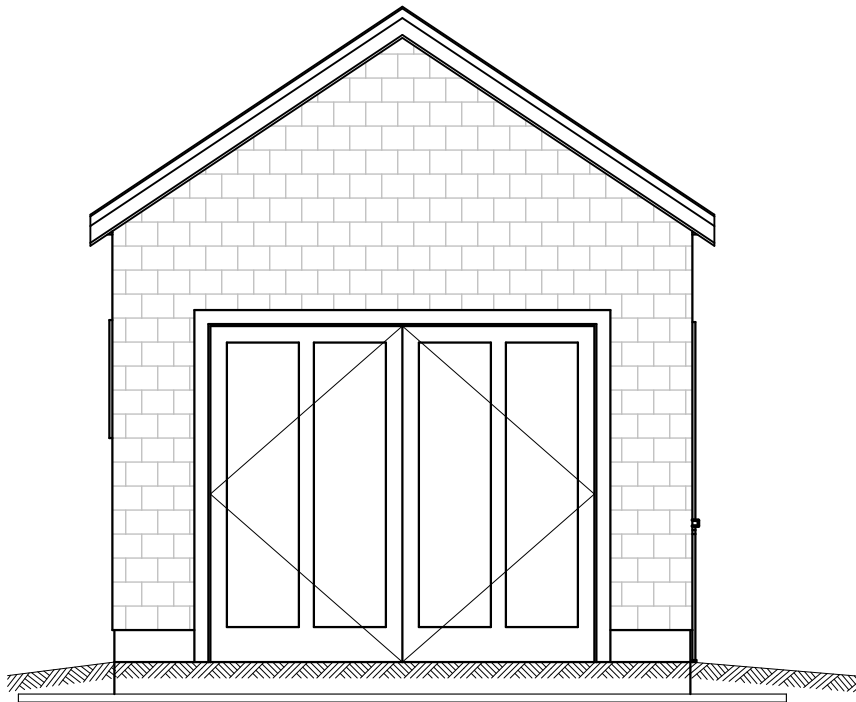


1 FRONT ELEVATION
SCALE: 1/4" = 1'-0"

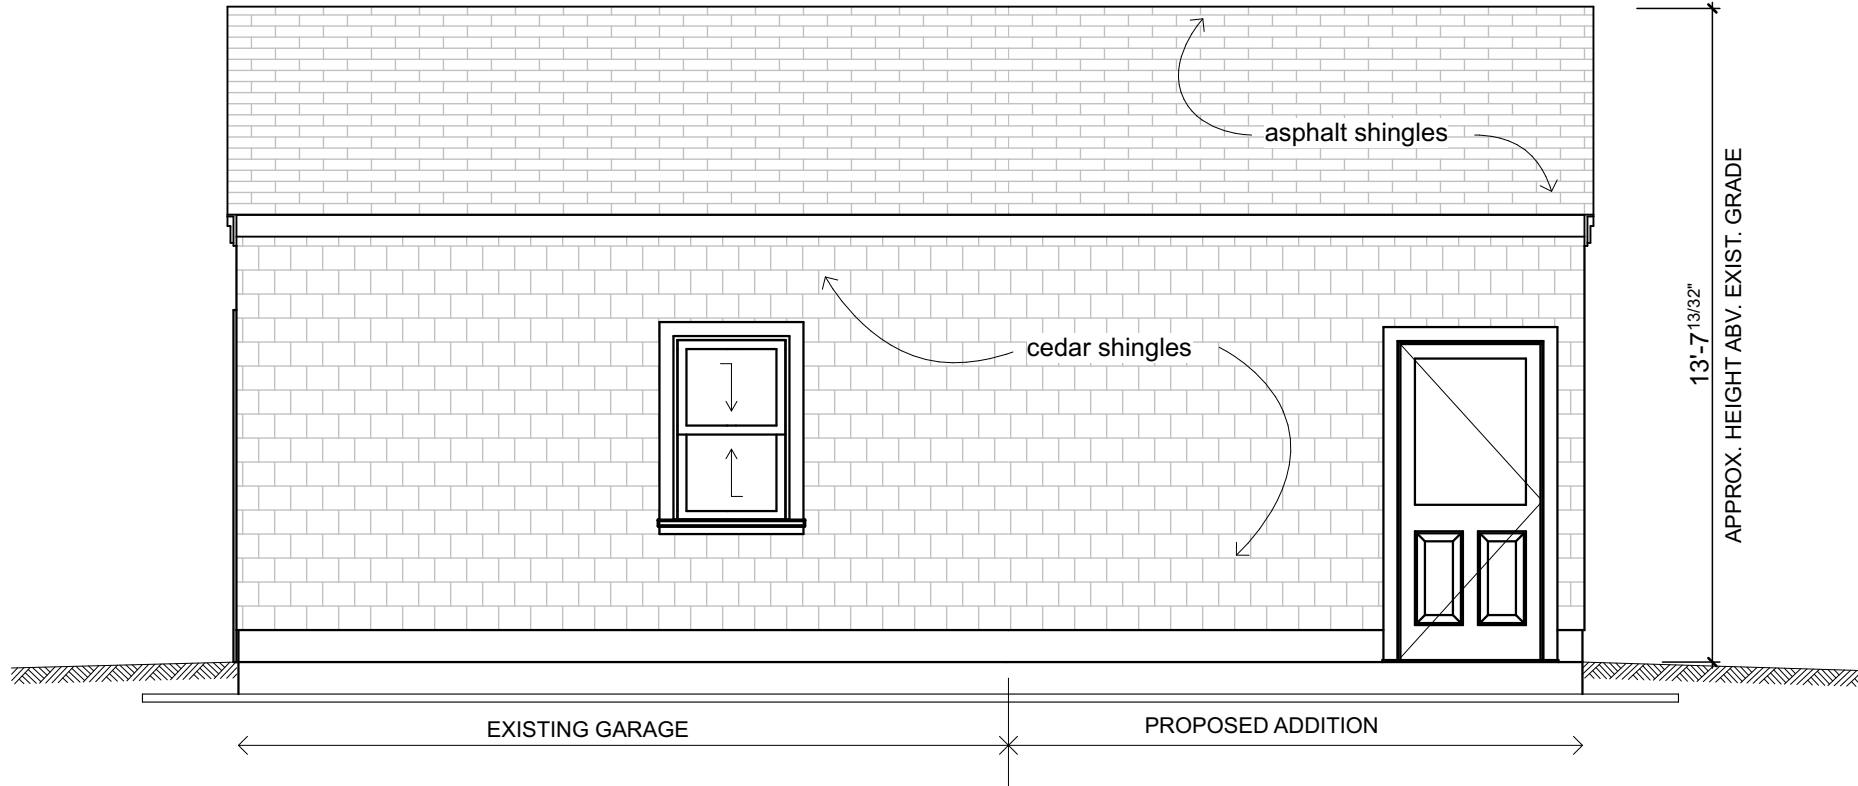

2 RIGHT ELEVATION
SCALE: 1/4" = 1'-0"

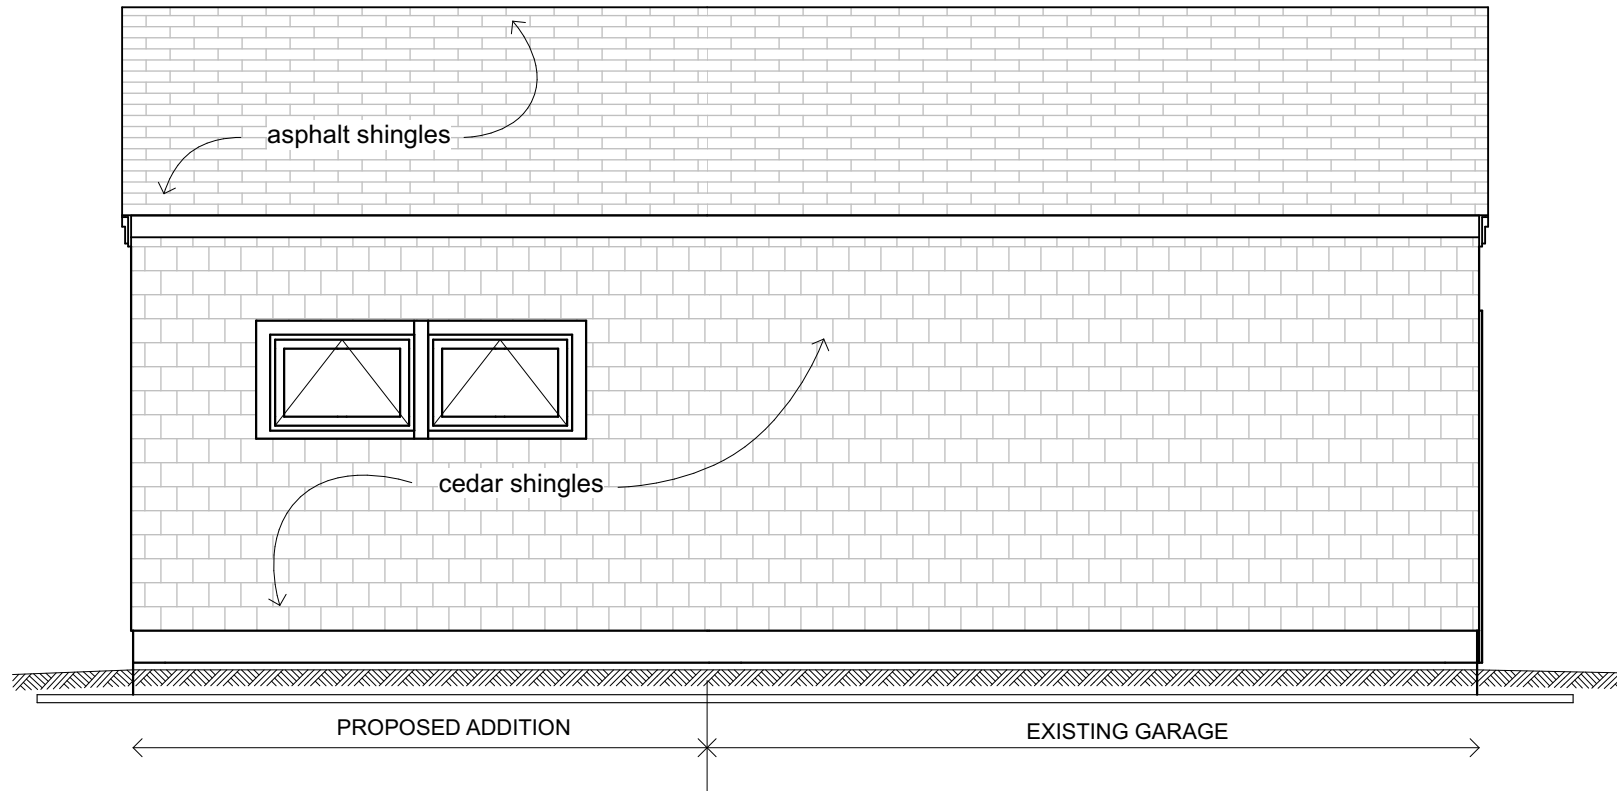

4 LEFT ELEVATION
SCALE: 1/4" = 1'-0"

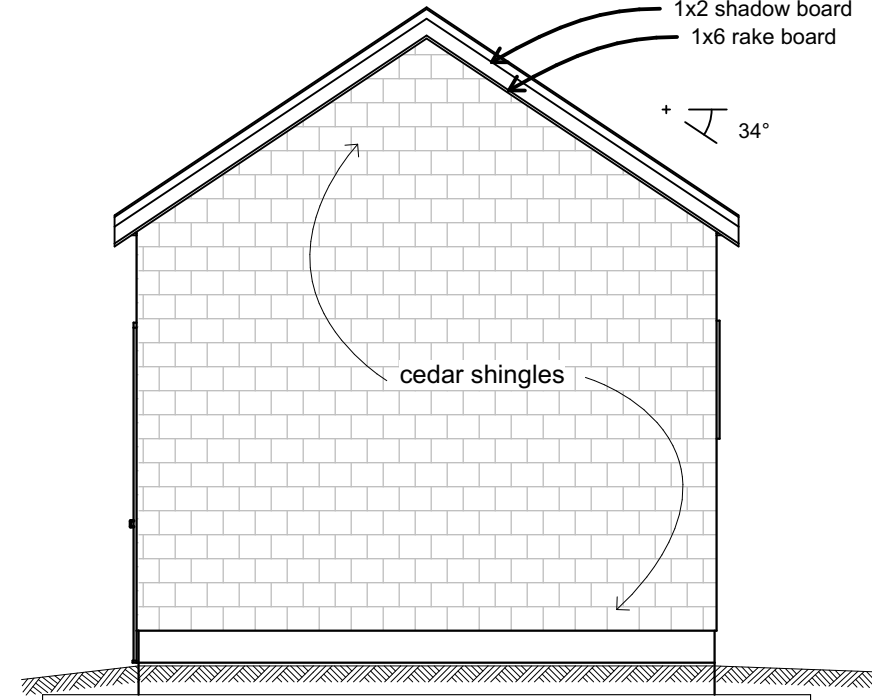

3 REAR ELEVATION
SCALE: 1/4" = 1'-0"

mdf architecture
Moira DeHaven Fitzgerald
190 Circuit Ave P.O. Box 265 Oak Bluffs MA 02557
508.693.6119 617.447.0046 moira@mdufarchitect.com

CONTRACTORS:
HURD CONSTRUCTION 508.560.2800

SIFFERT GARAGE

643 EDGARTOWN ROAD
WEST TISBURY MA 02575

JOHN SIFFERT
643 EDGARTOWN ROAD
WEST TISBURY MA02575
USA

Permit					3.19.21
ISSUE	ID	CHANGE NAME	BY	DATE	

PROJECT NO: 0221
DRAWN BY: MDF
CHECKED BY: MDF
ISSUED BY: MDF
COPYRIGHT: MDFA

SHEET TITLE:

ELEVATIONS

A_201