



1 West Elevation  
Scale: 3/16" = 1'-0"

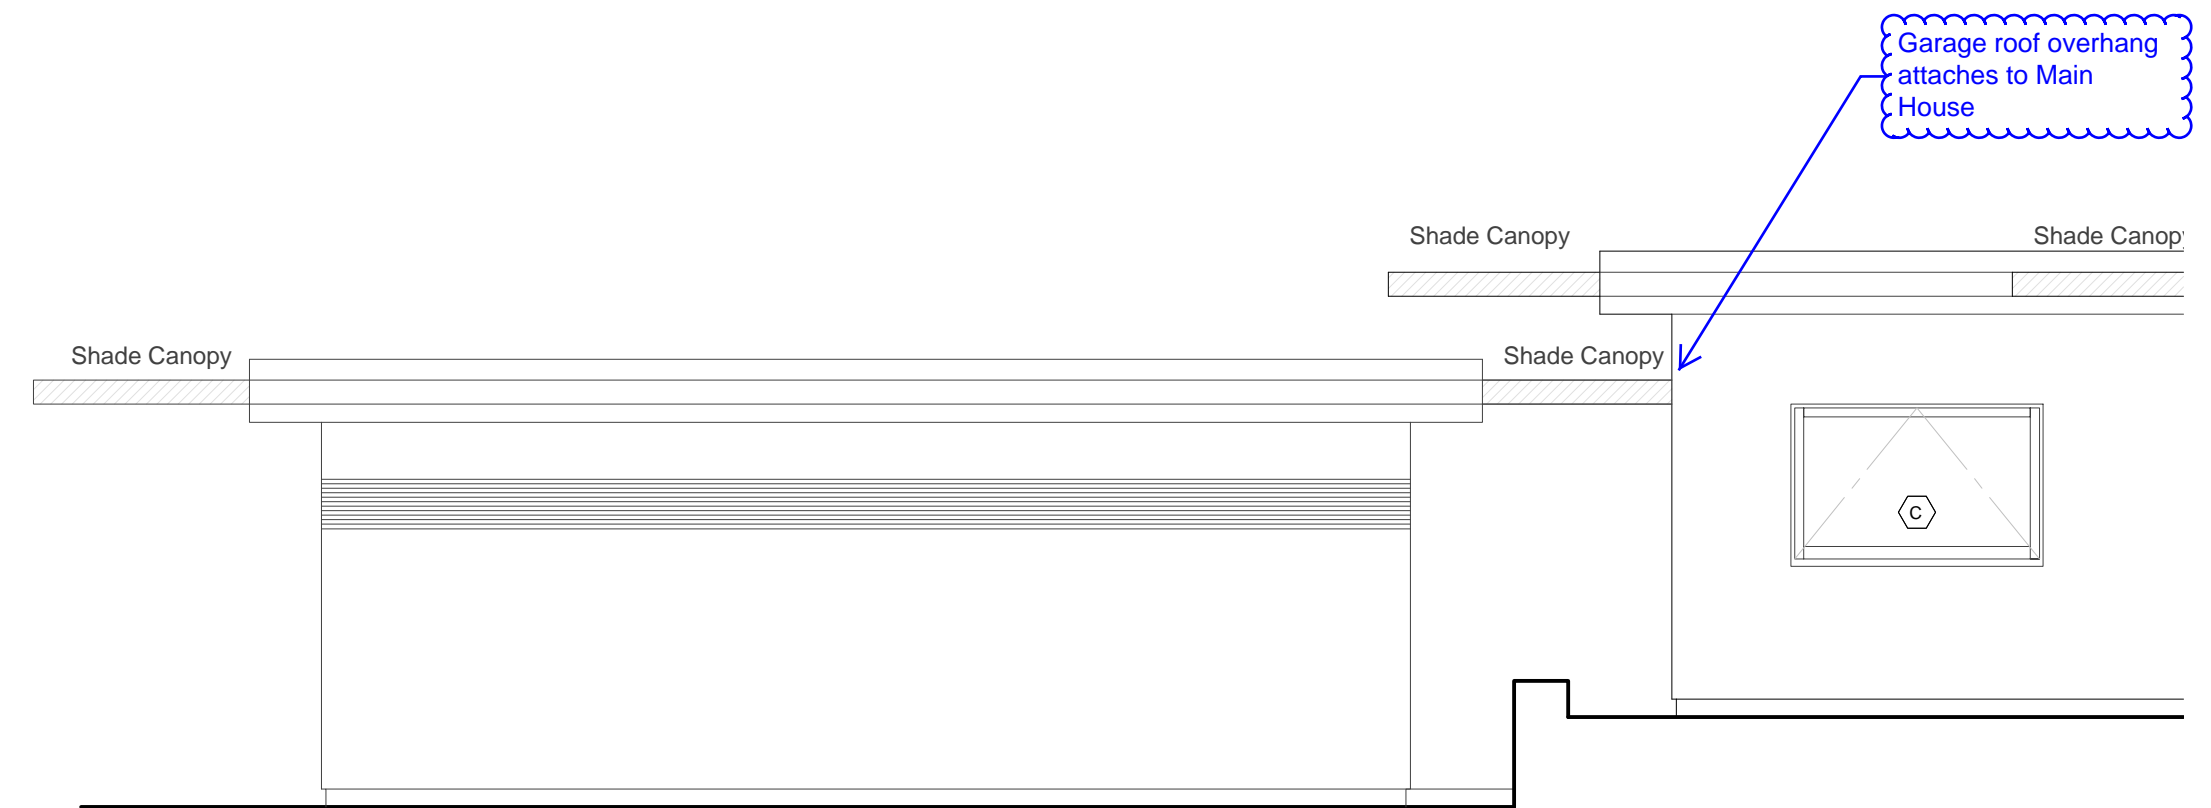

2 East Elevation  
Scale: 3/16" = 1'-0"

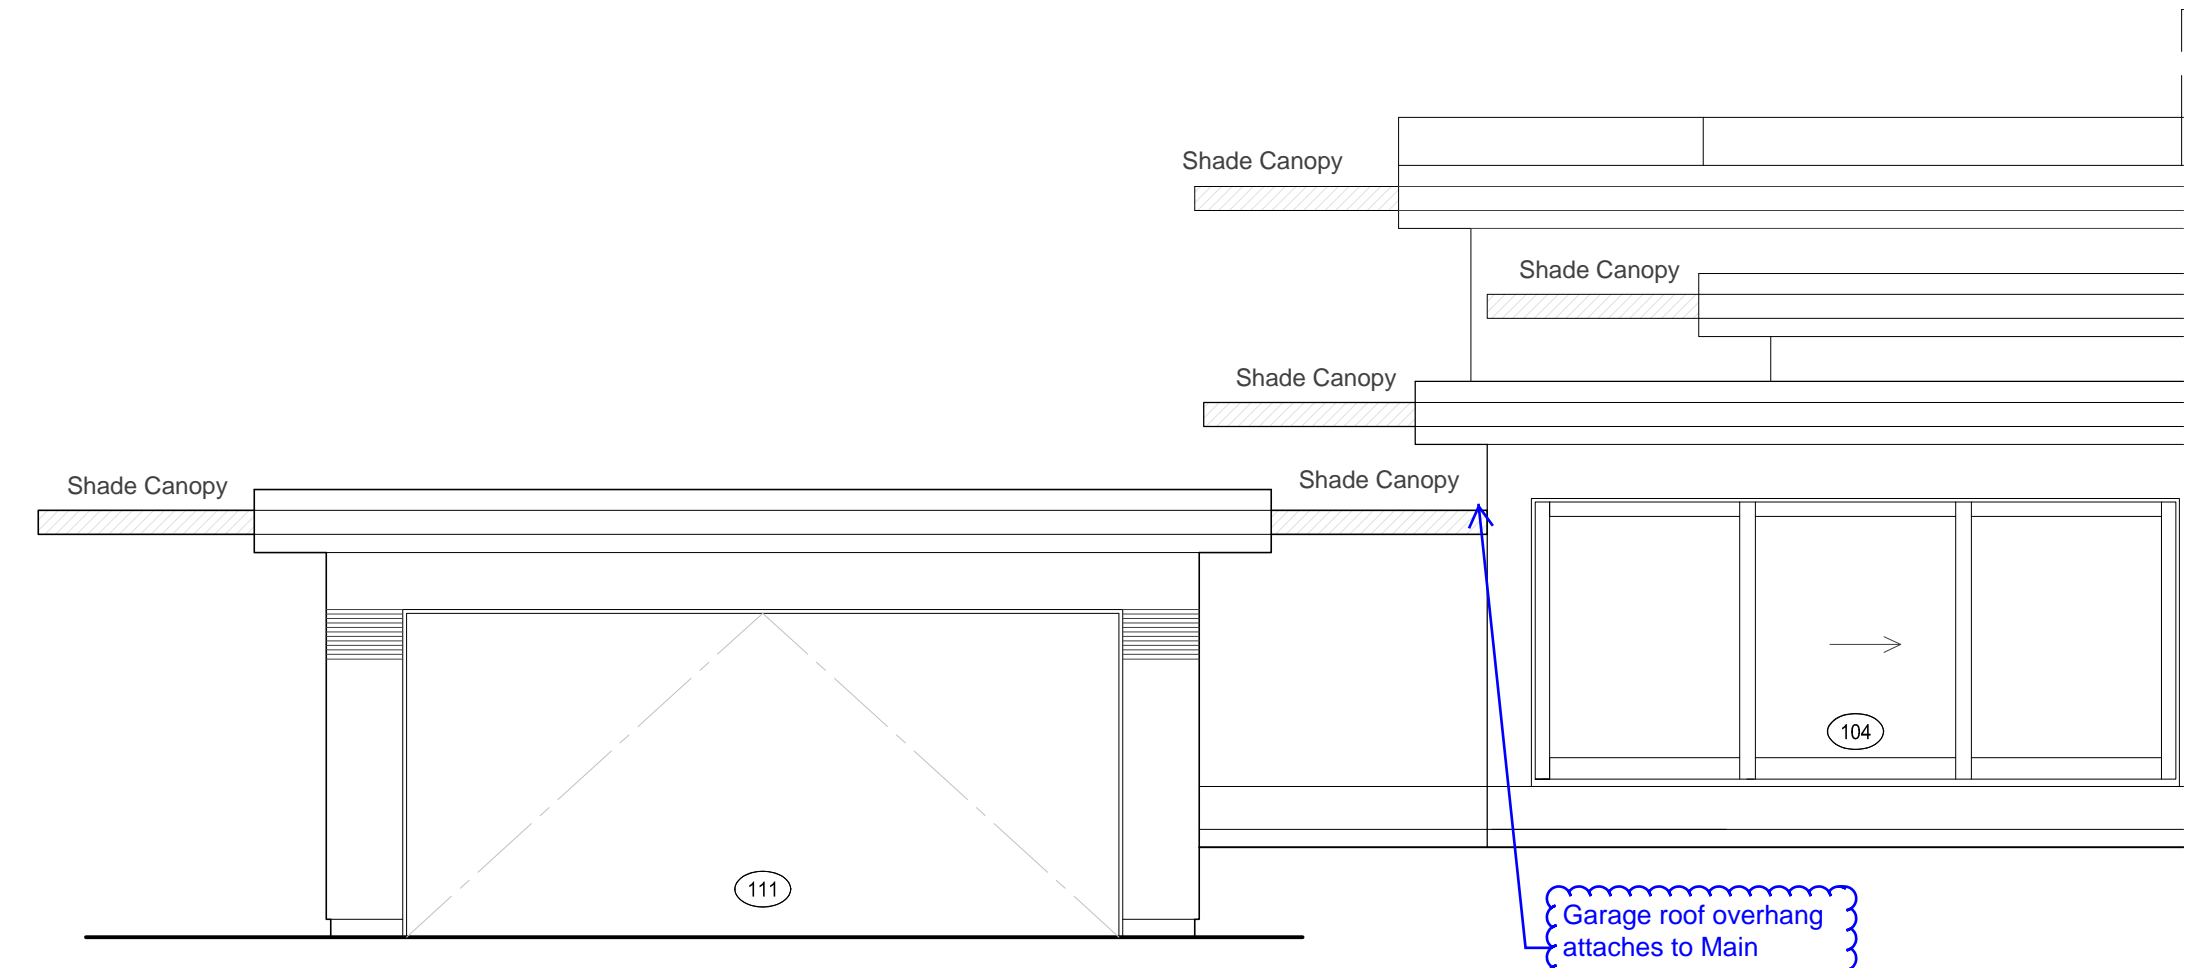

3 South Elevation  
Scale: 3/16" = 1'-0"