


1 Garage Floor Plan
Scale: 3/16" = 1'-0"



2 Garage Roof Plan
Scale: 3/16" = 1'-0"

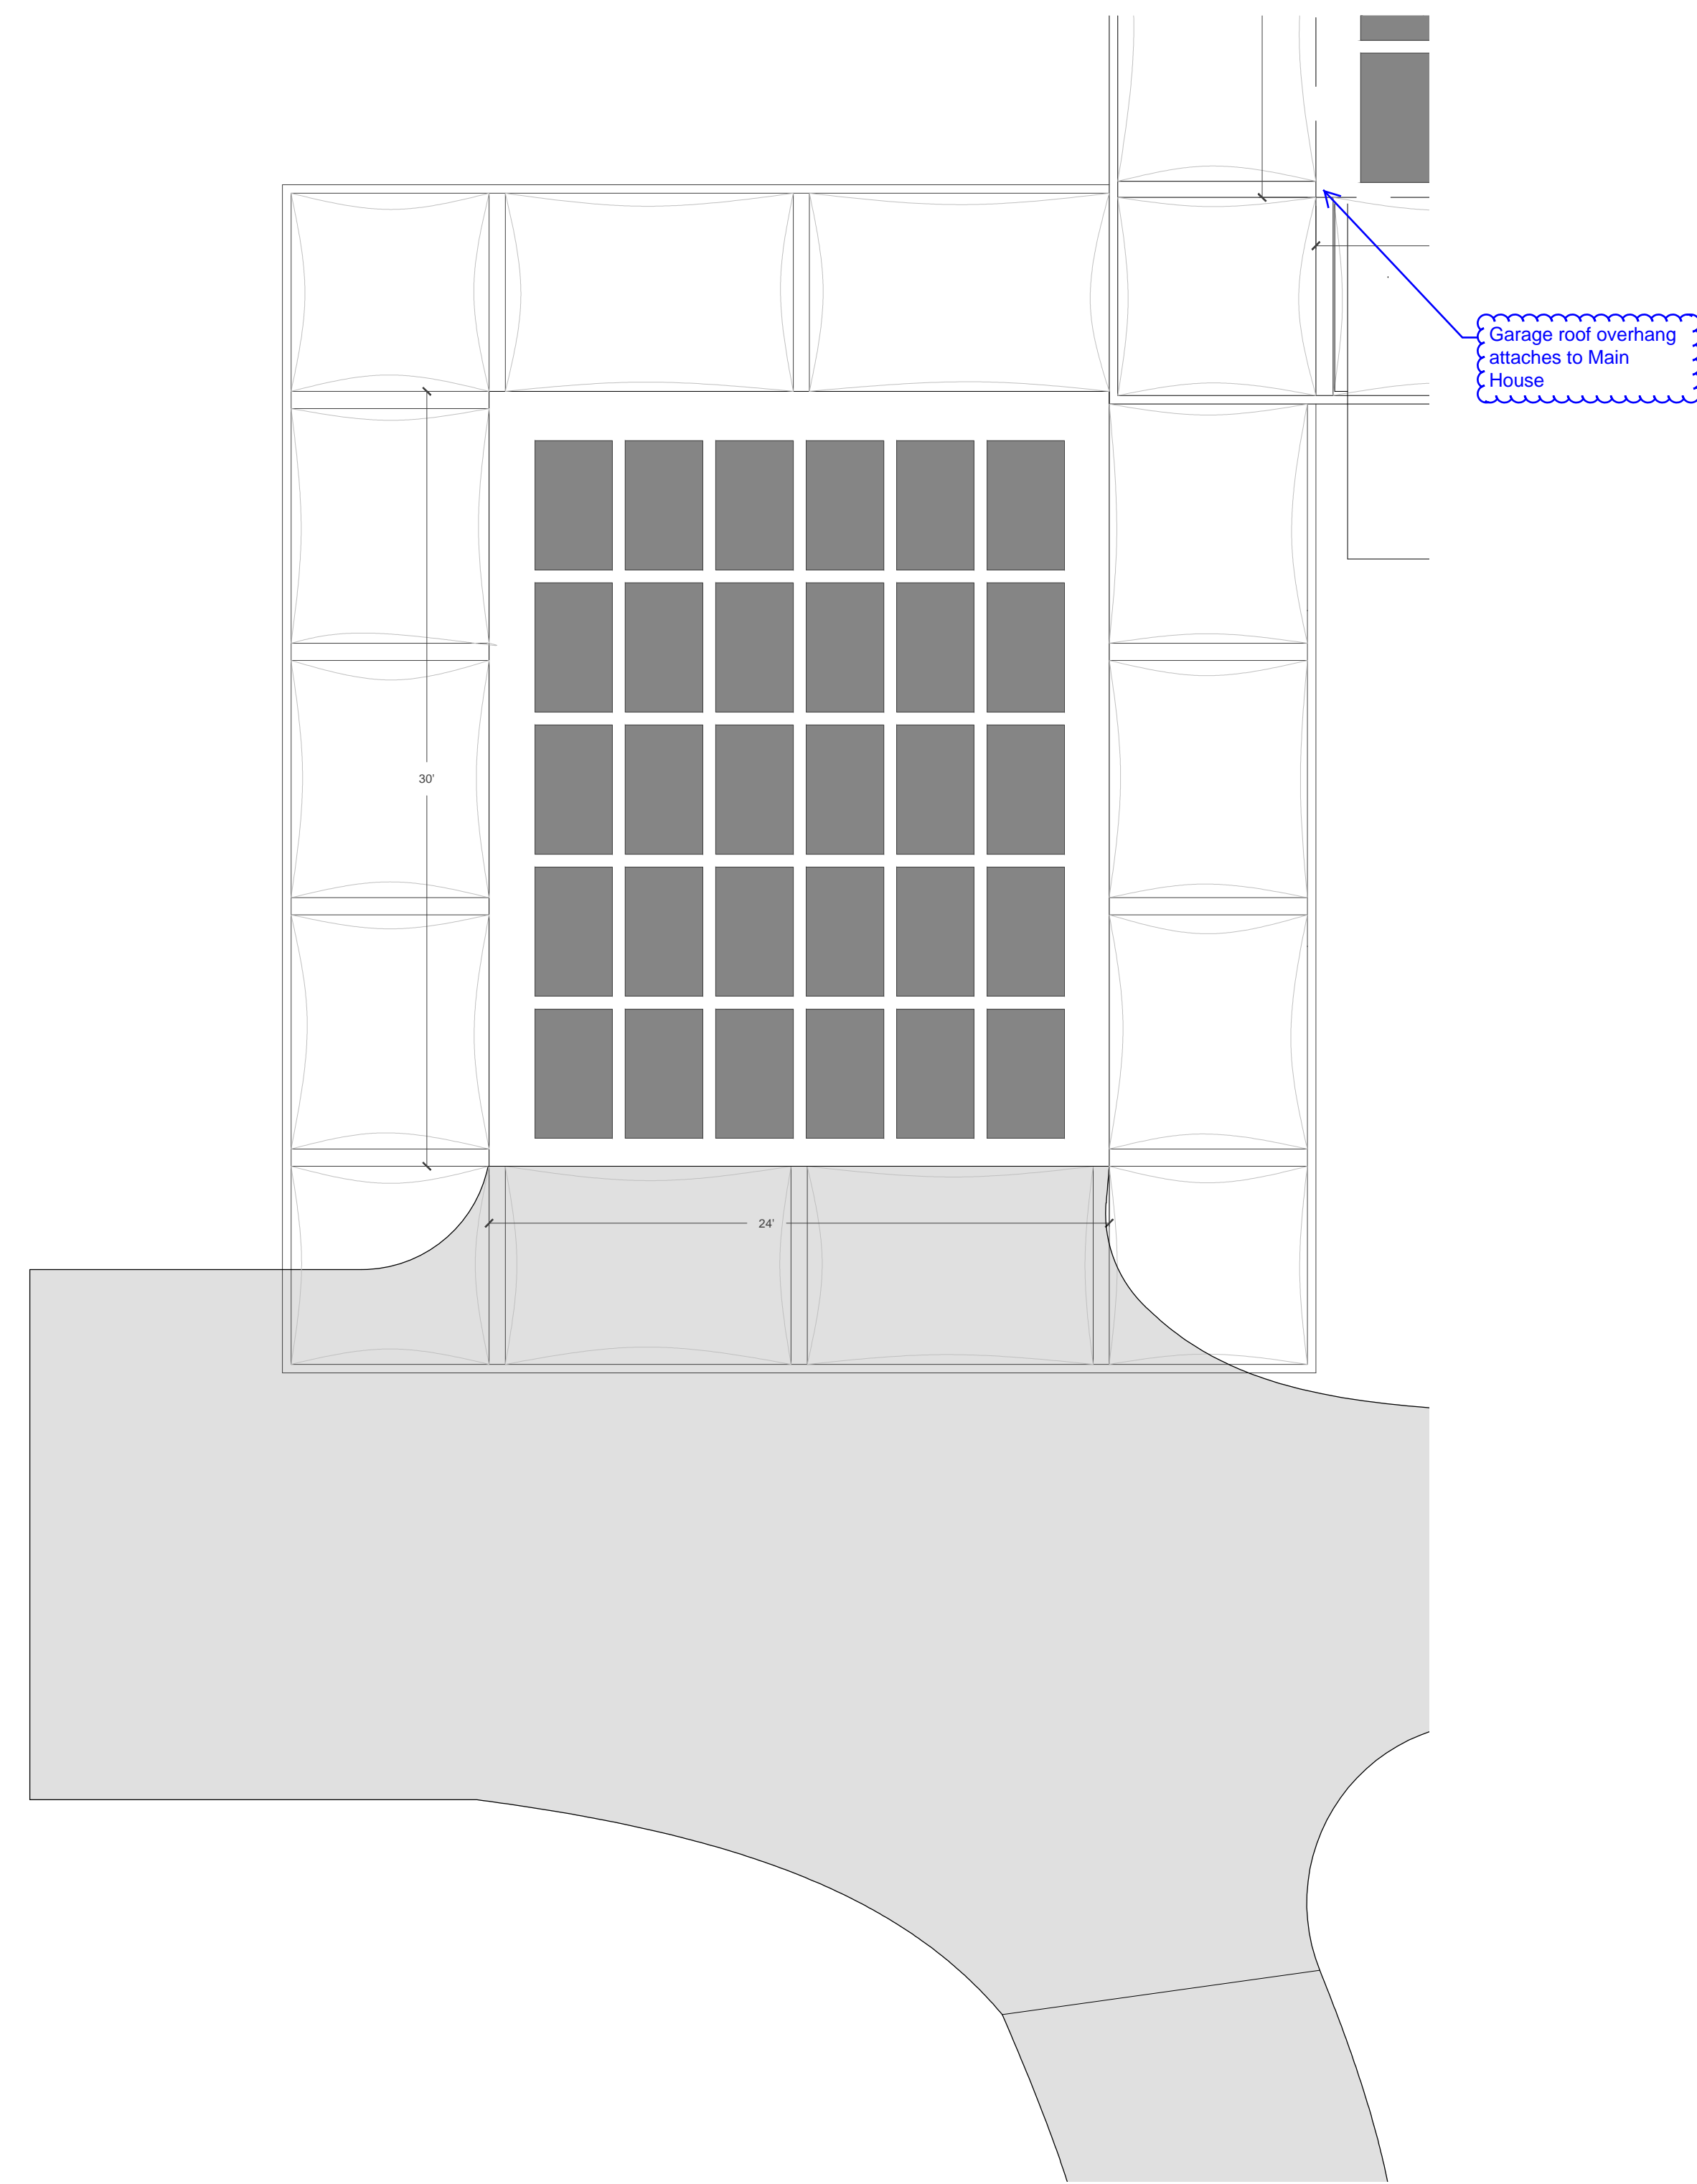