


1 SOUTH ELEVATION
SCALE 1/4" = 1'-0"




2 NORTH ELEVATION
SCALE 1/4" = 1'-0"


NOTES:
- THERE WILL BE NO REVISIONS TO THE EXTERIOR OF THE HOUSE.
- ALL EXISTING IS TO REMAIN, UNLESS NOTED OTHERWISE.

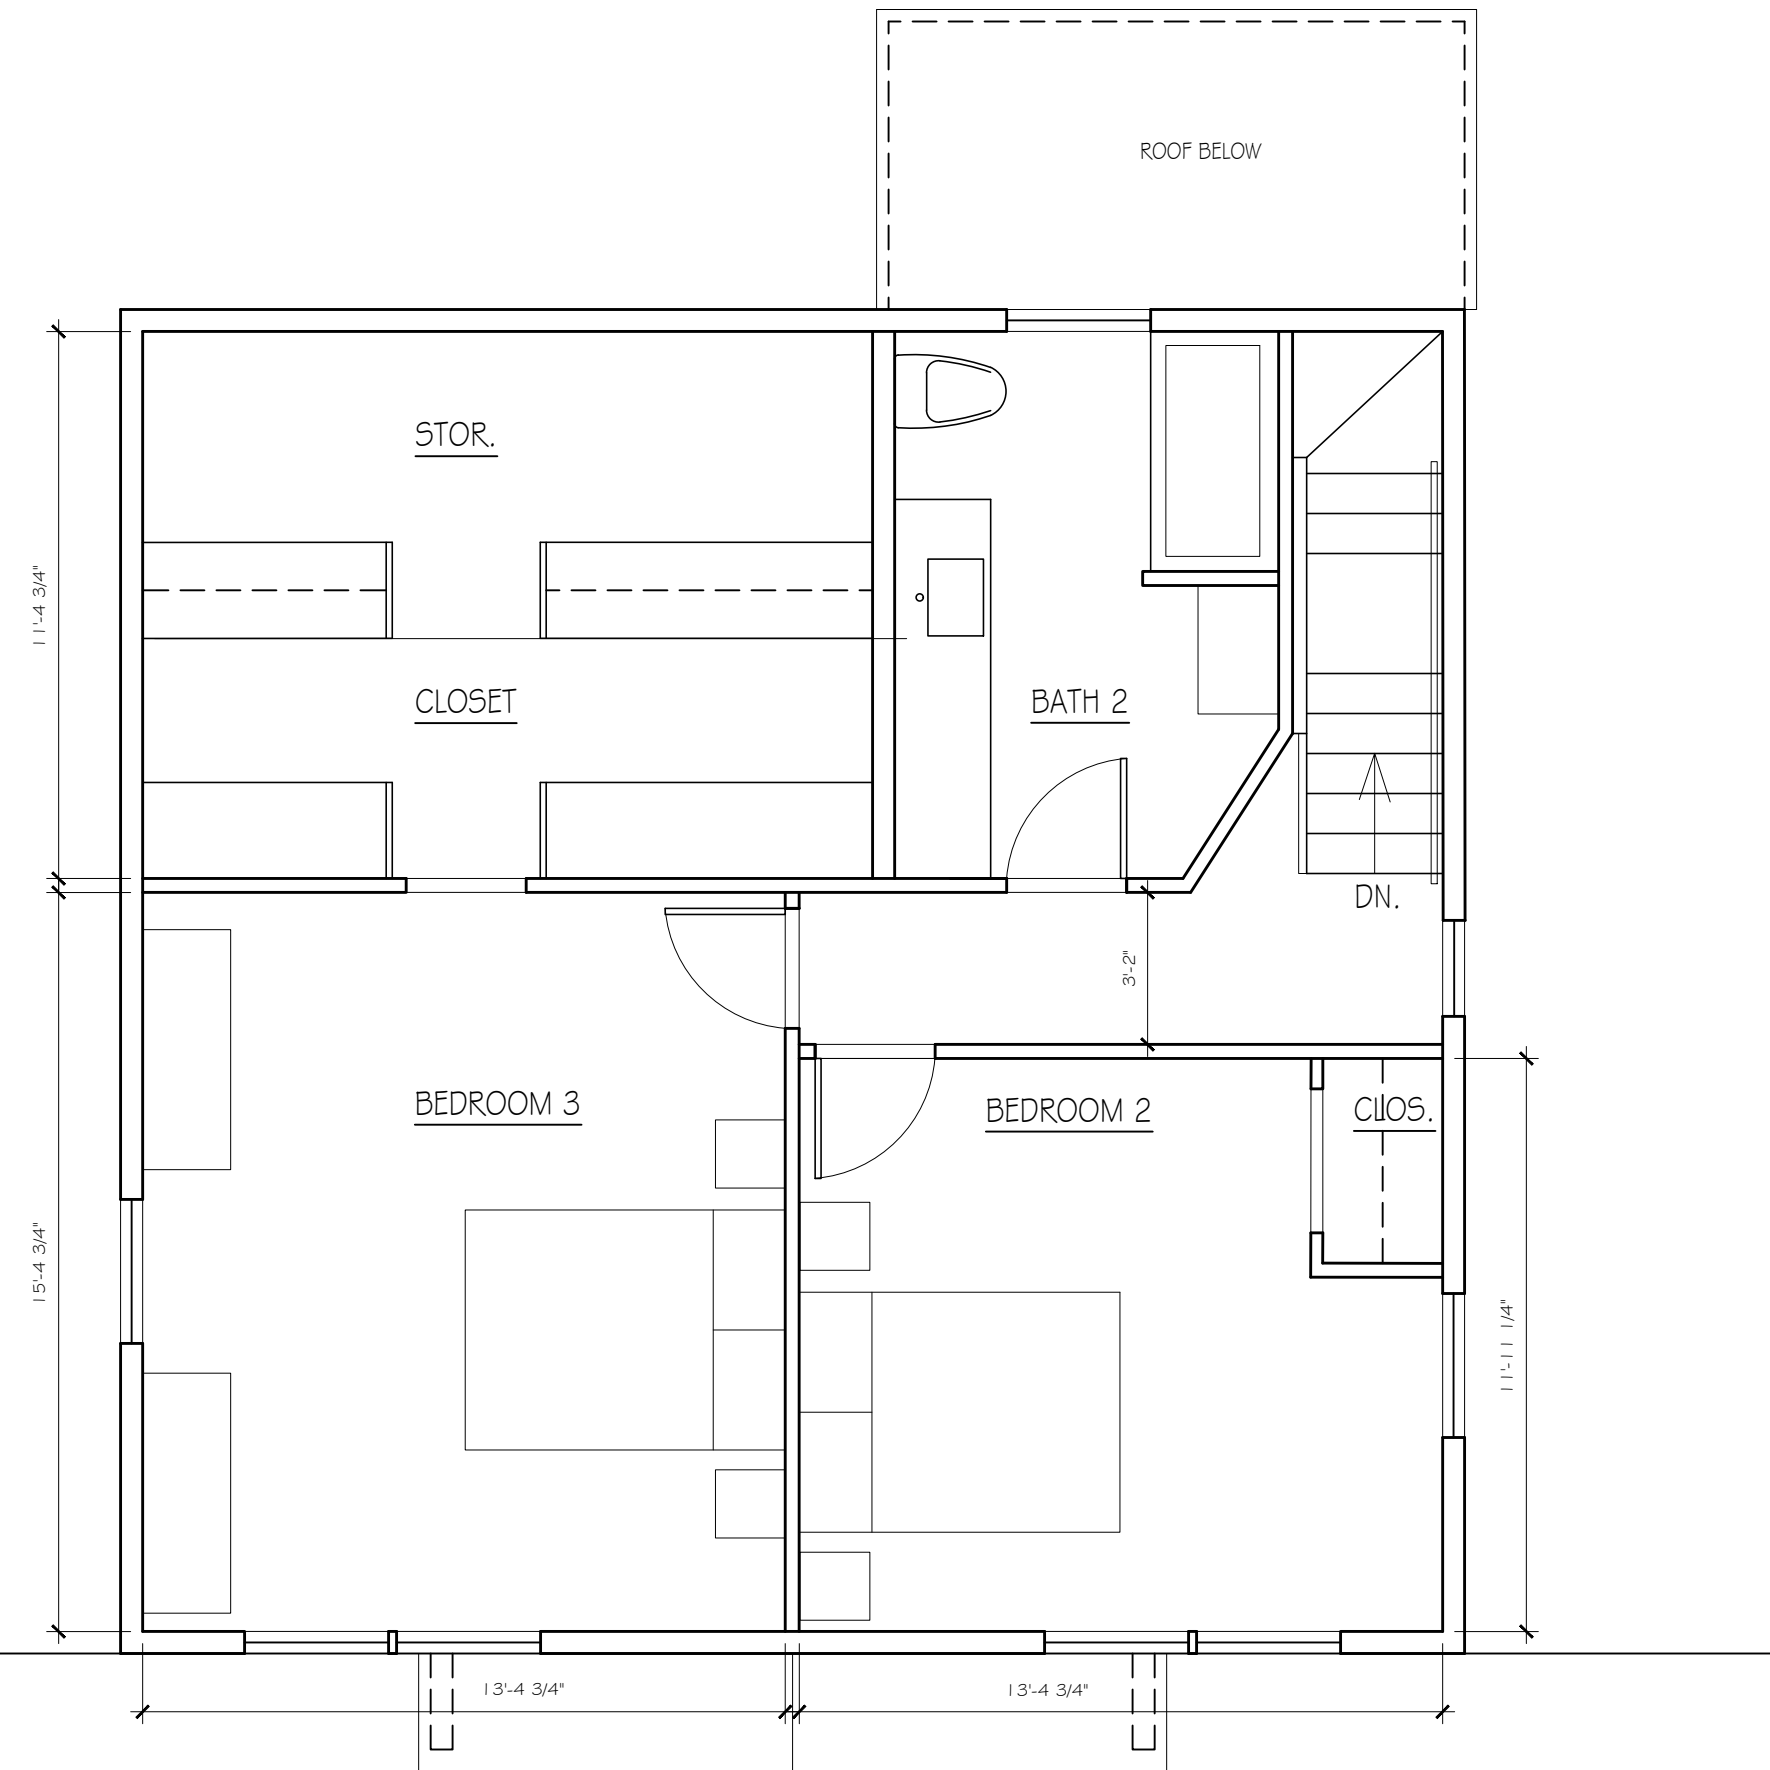


3 EXIST. SECOND FLOOR PLAN
SCALE 1/4" = 1'-0"

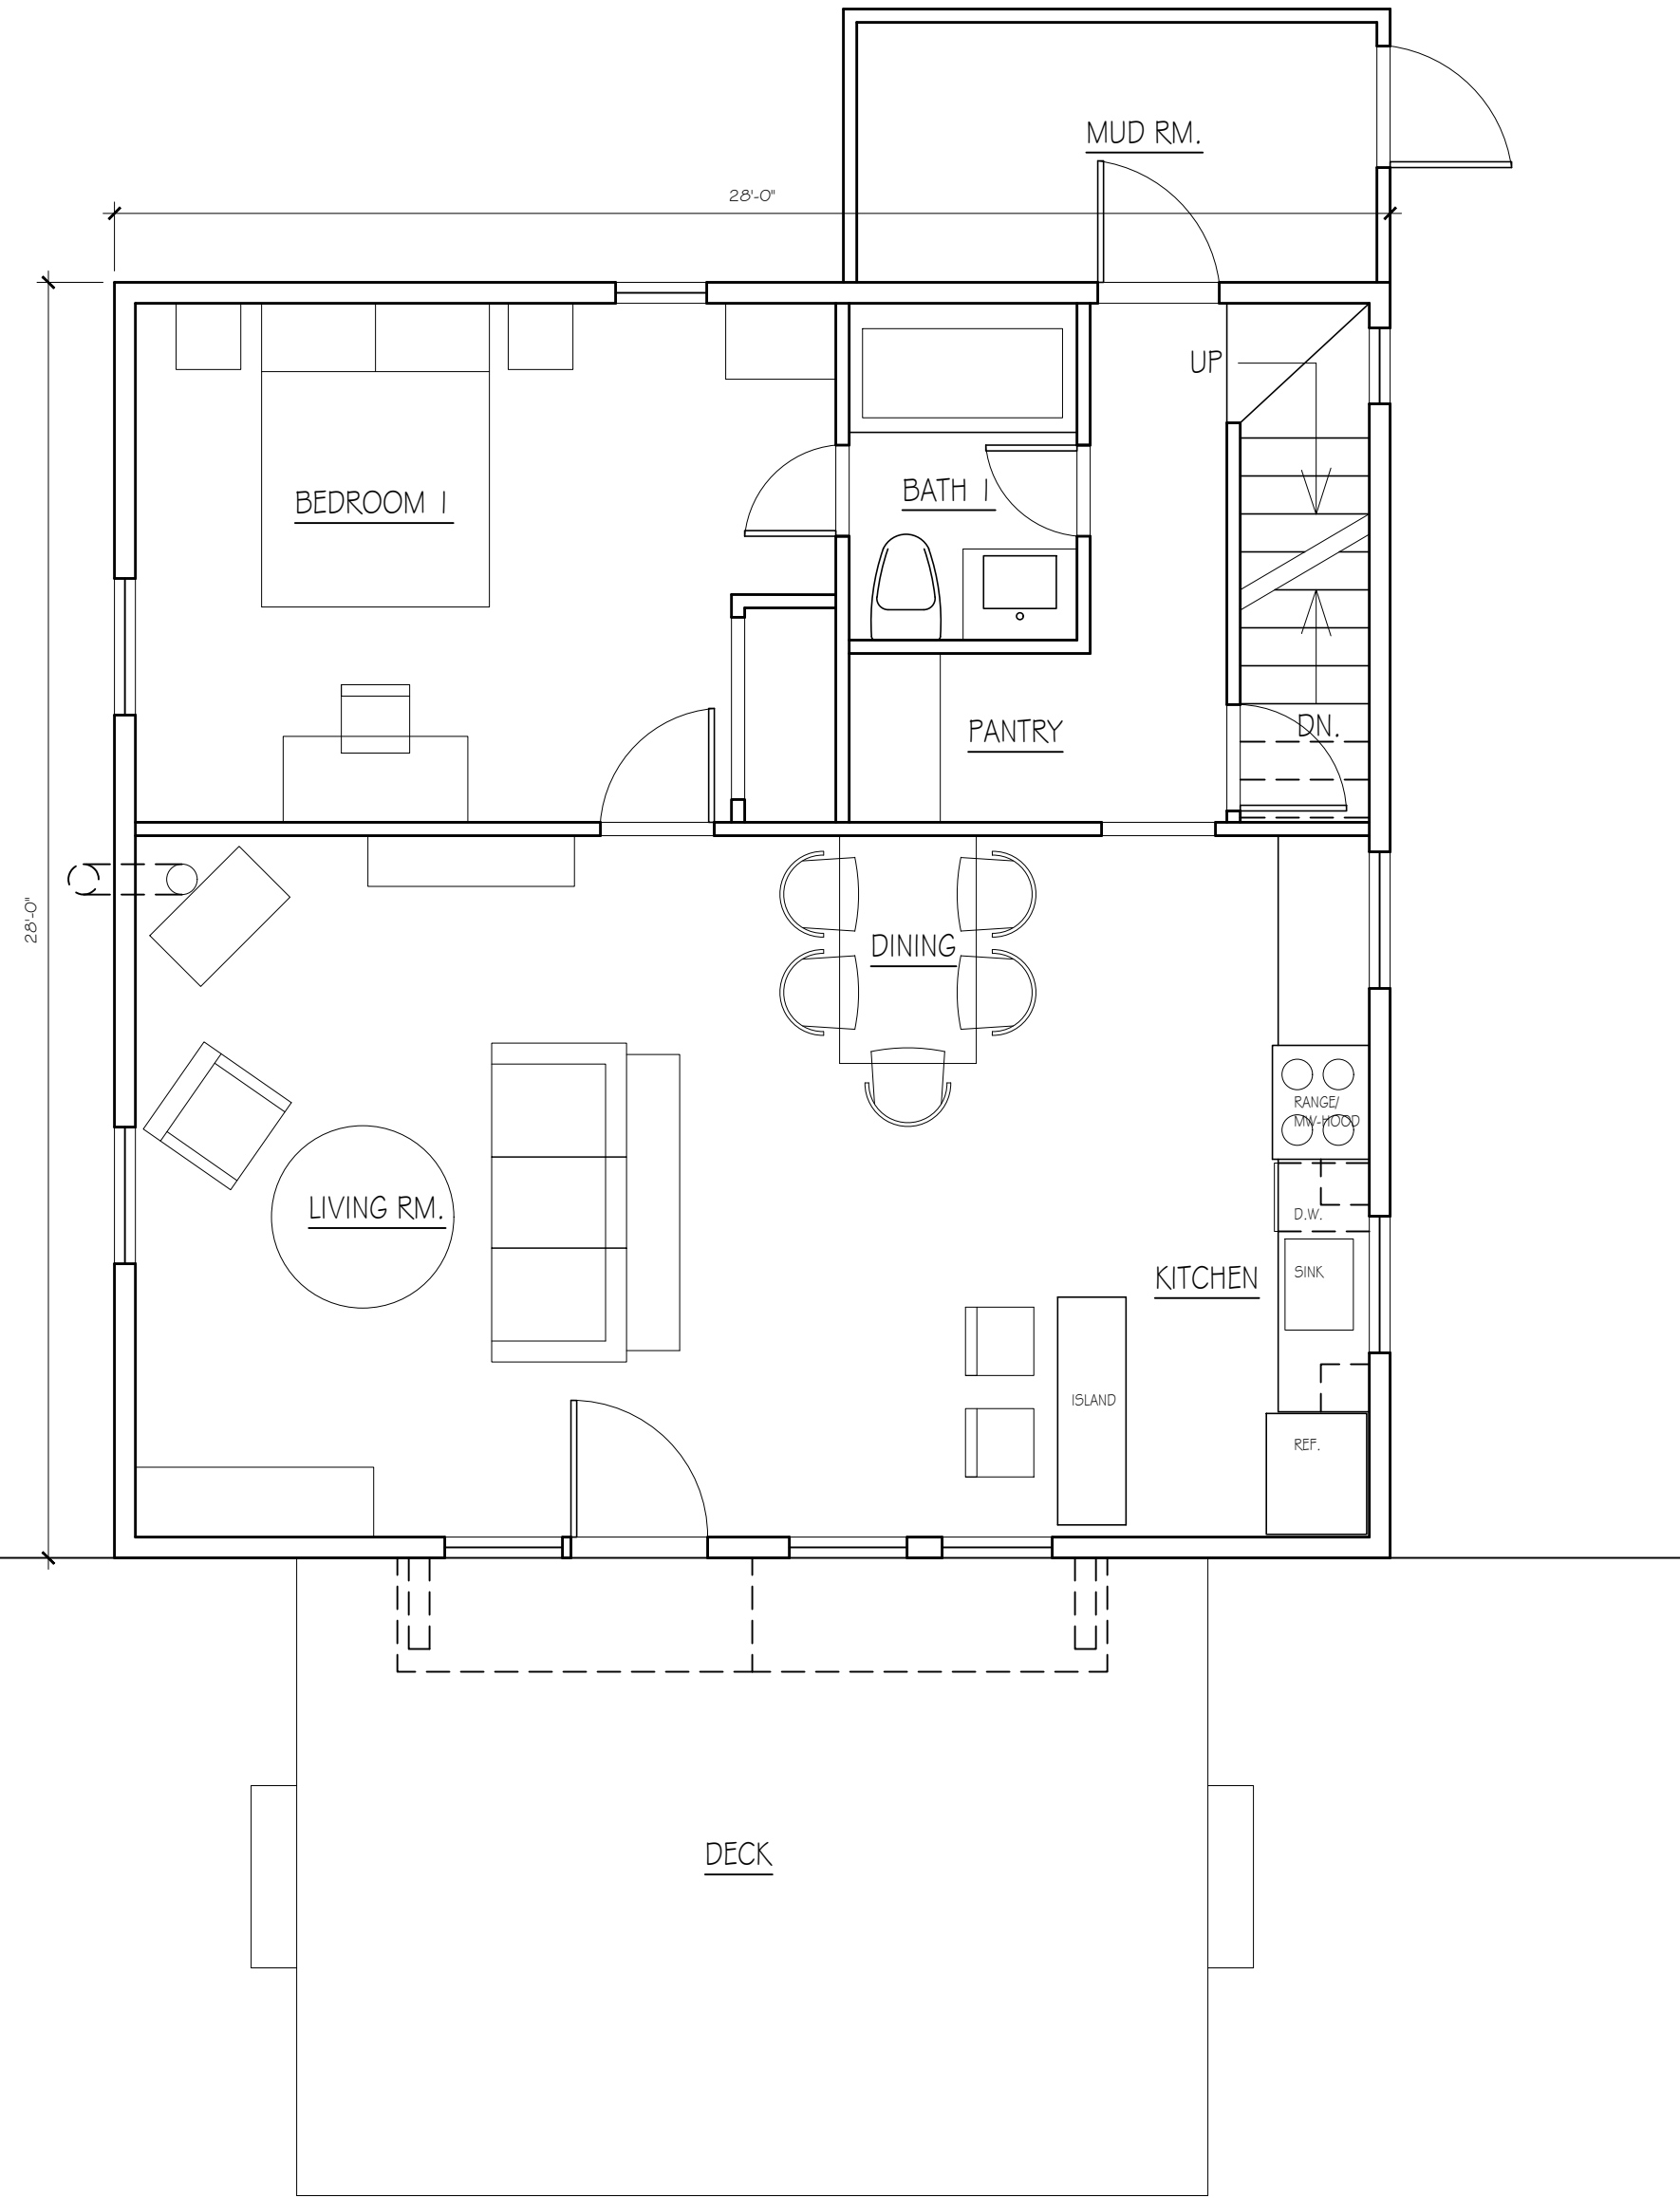

4 EXIST. FIRST FLOOR PLAN
SCALE 1/4" = 1'-0"

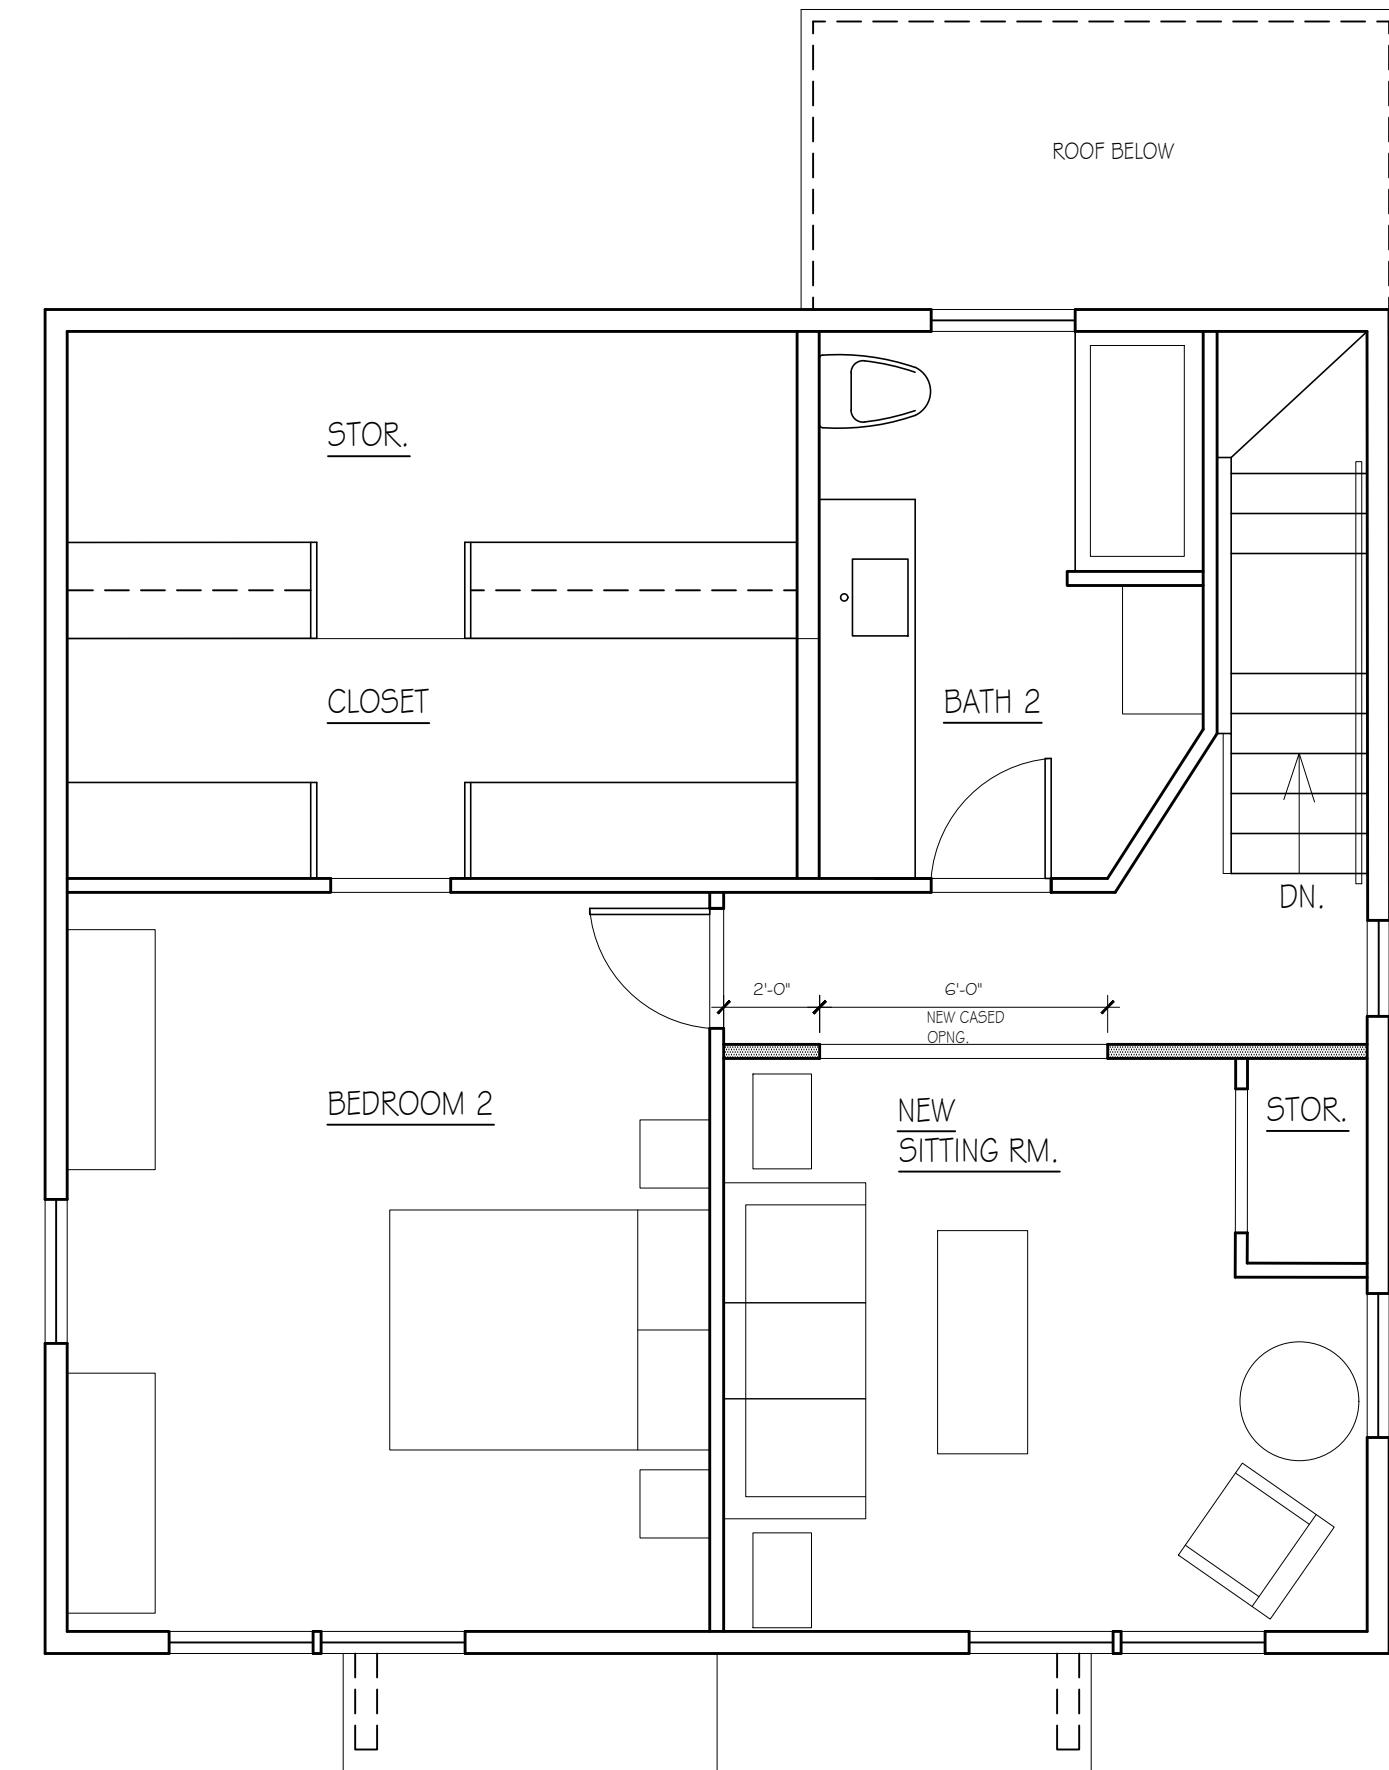

5 PROPOSED SECOND FLOOR PLAN
SCALE 1/4" = 1'-0"

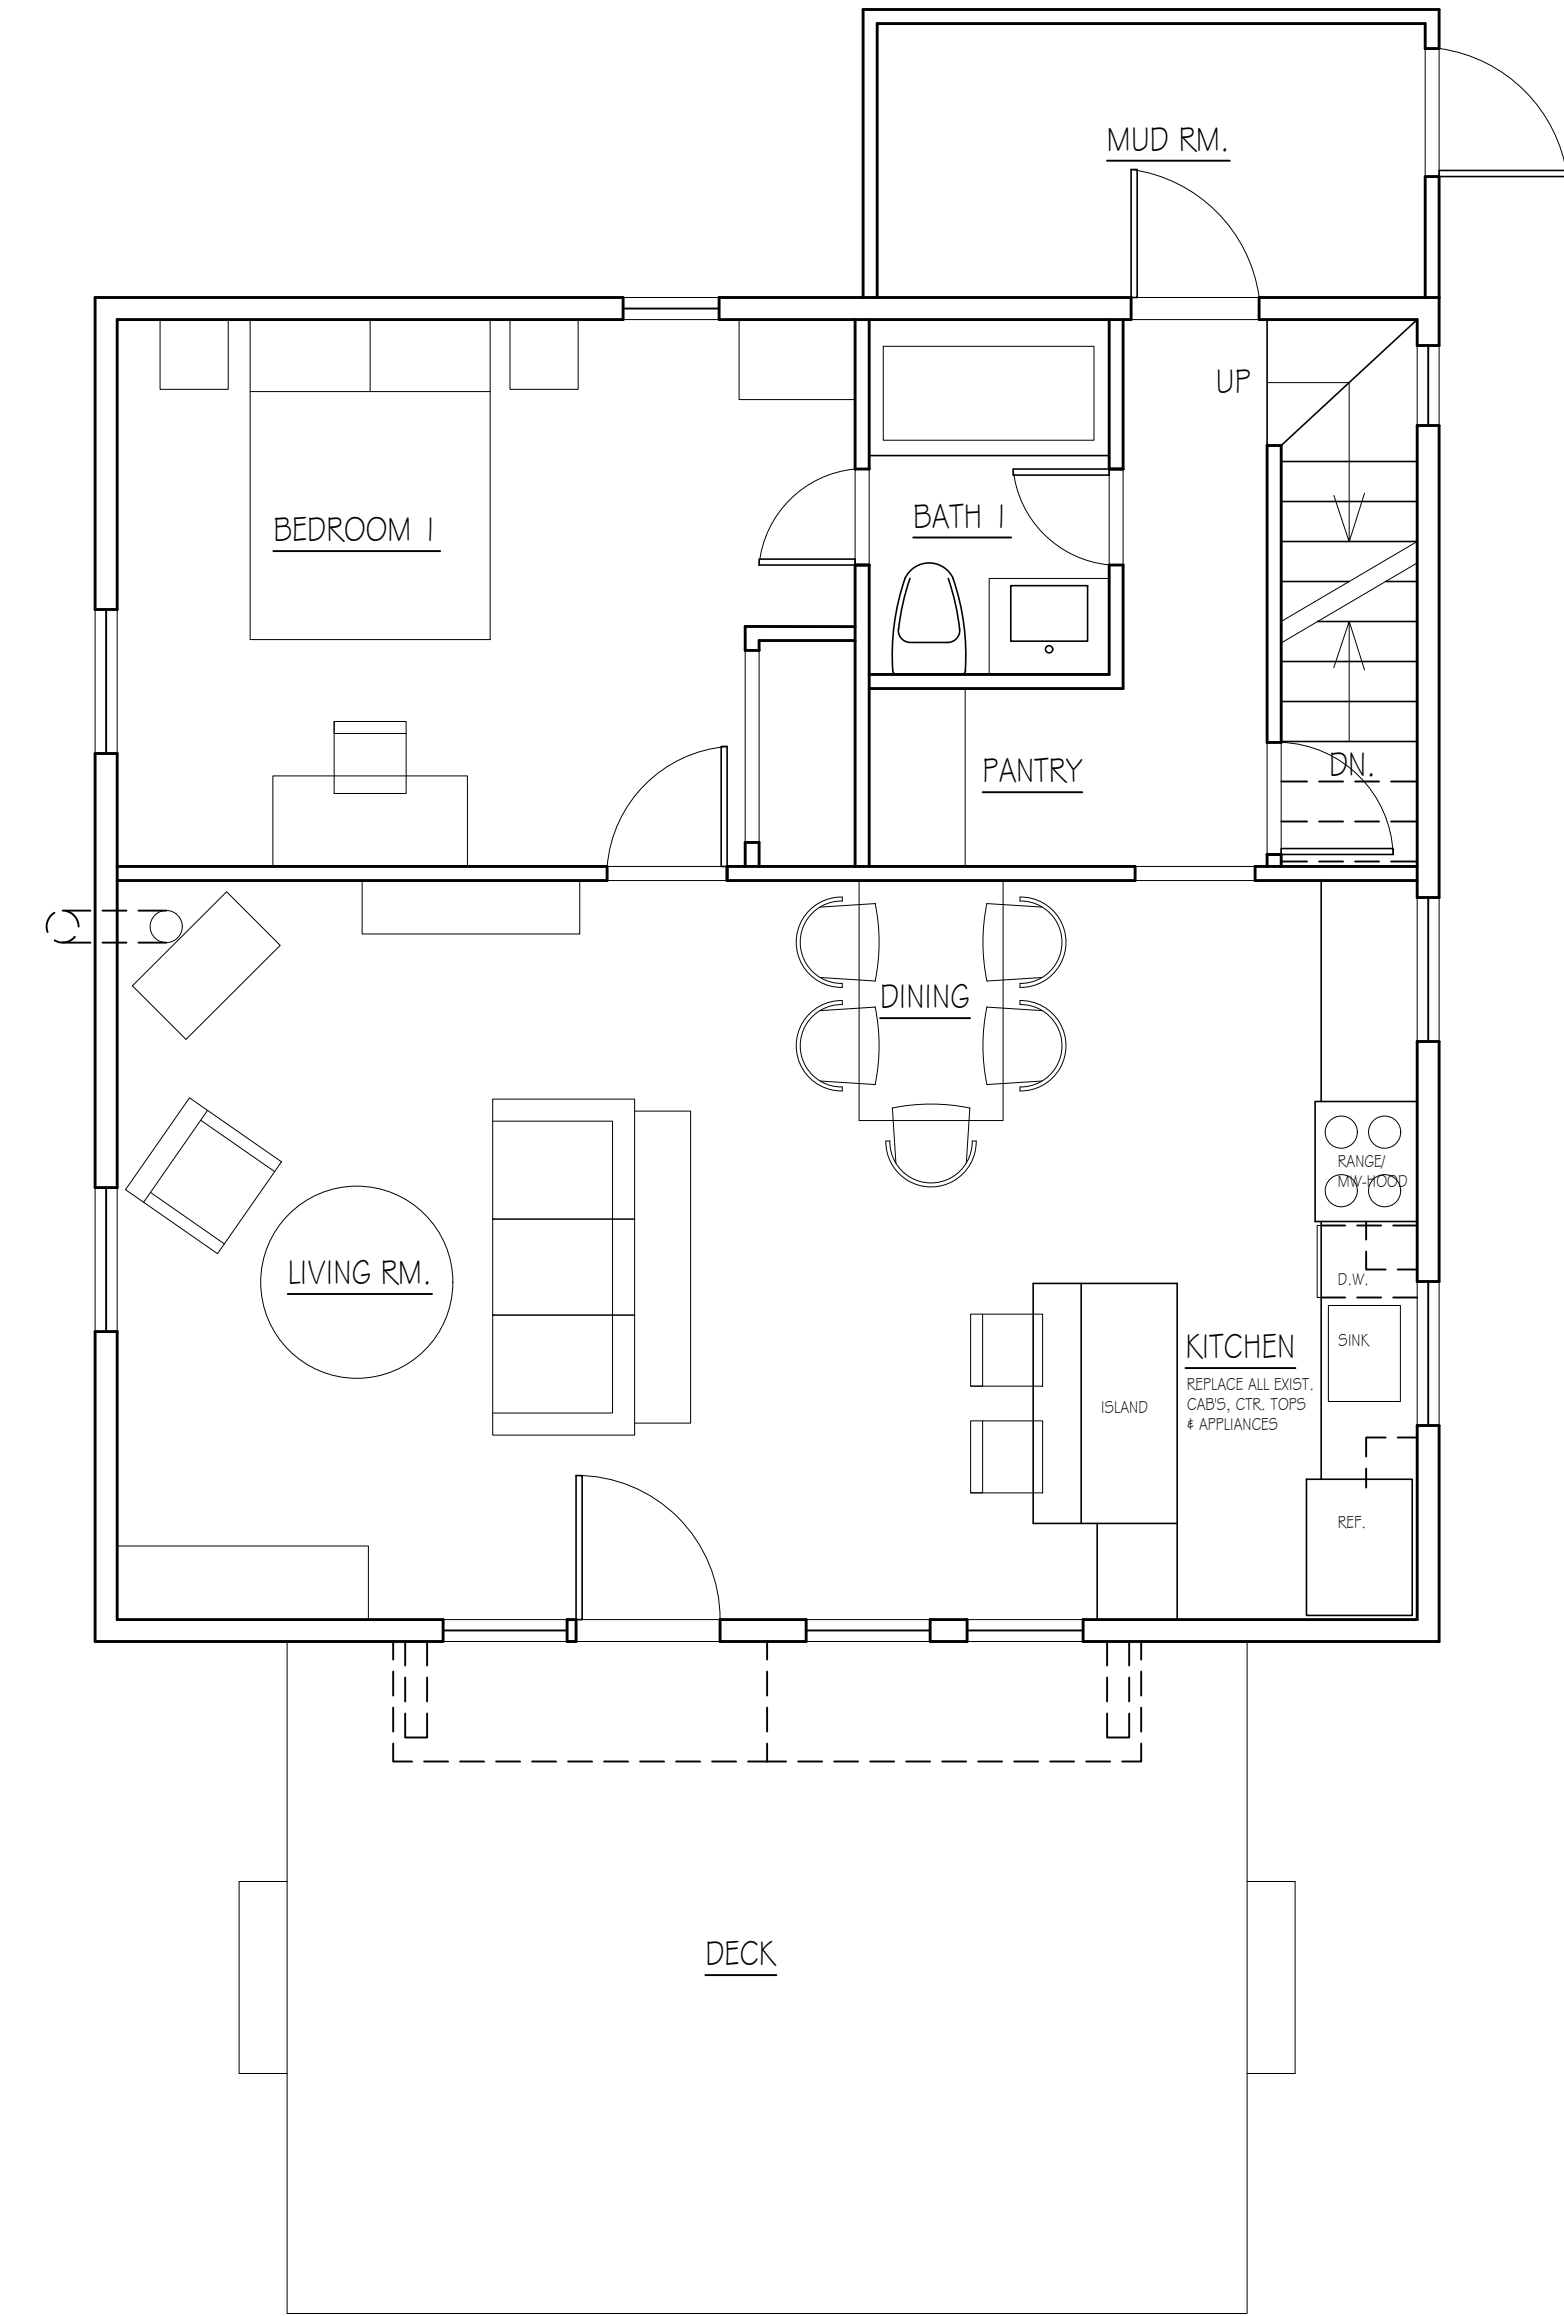

6 PROPOSED FIRST FLOOR PLAN
SCALE 1/4" = 1'-0"

Cedeno Accessory Apartment
182 Otis Bassett Rd.
West Tisbury, MA 02575

Title: EXISTING & PROPOSED FLOOR PLANS &
EXISTING ELEVATIONS

Date: 4-29-20 Scale: 1/4" = 1'-0"

DWG Number

MH-1