



SHERIFF'S MEADOW FOUNDATION	
78 CAMPBELL RD WEST TISBURY	
PROPOSED LOWER FLOOR PLAN	
SCALE: 1/8" = 1'-0"	SHEET 1 DIE
DATE 6-20-23	

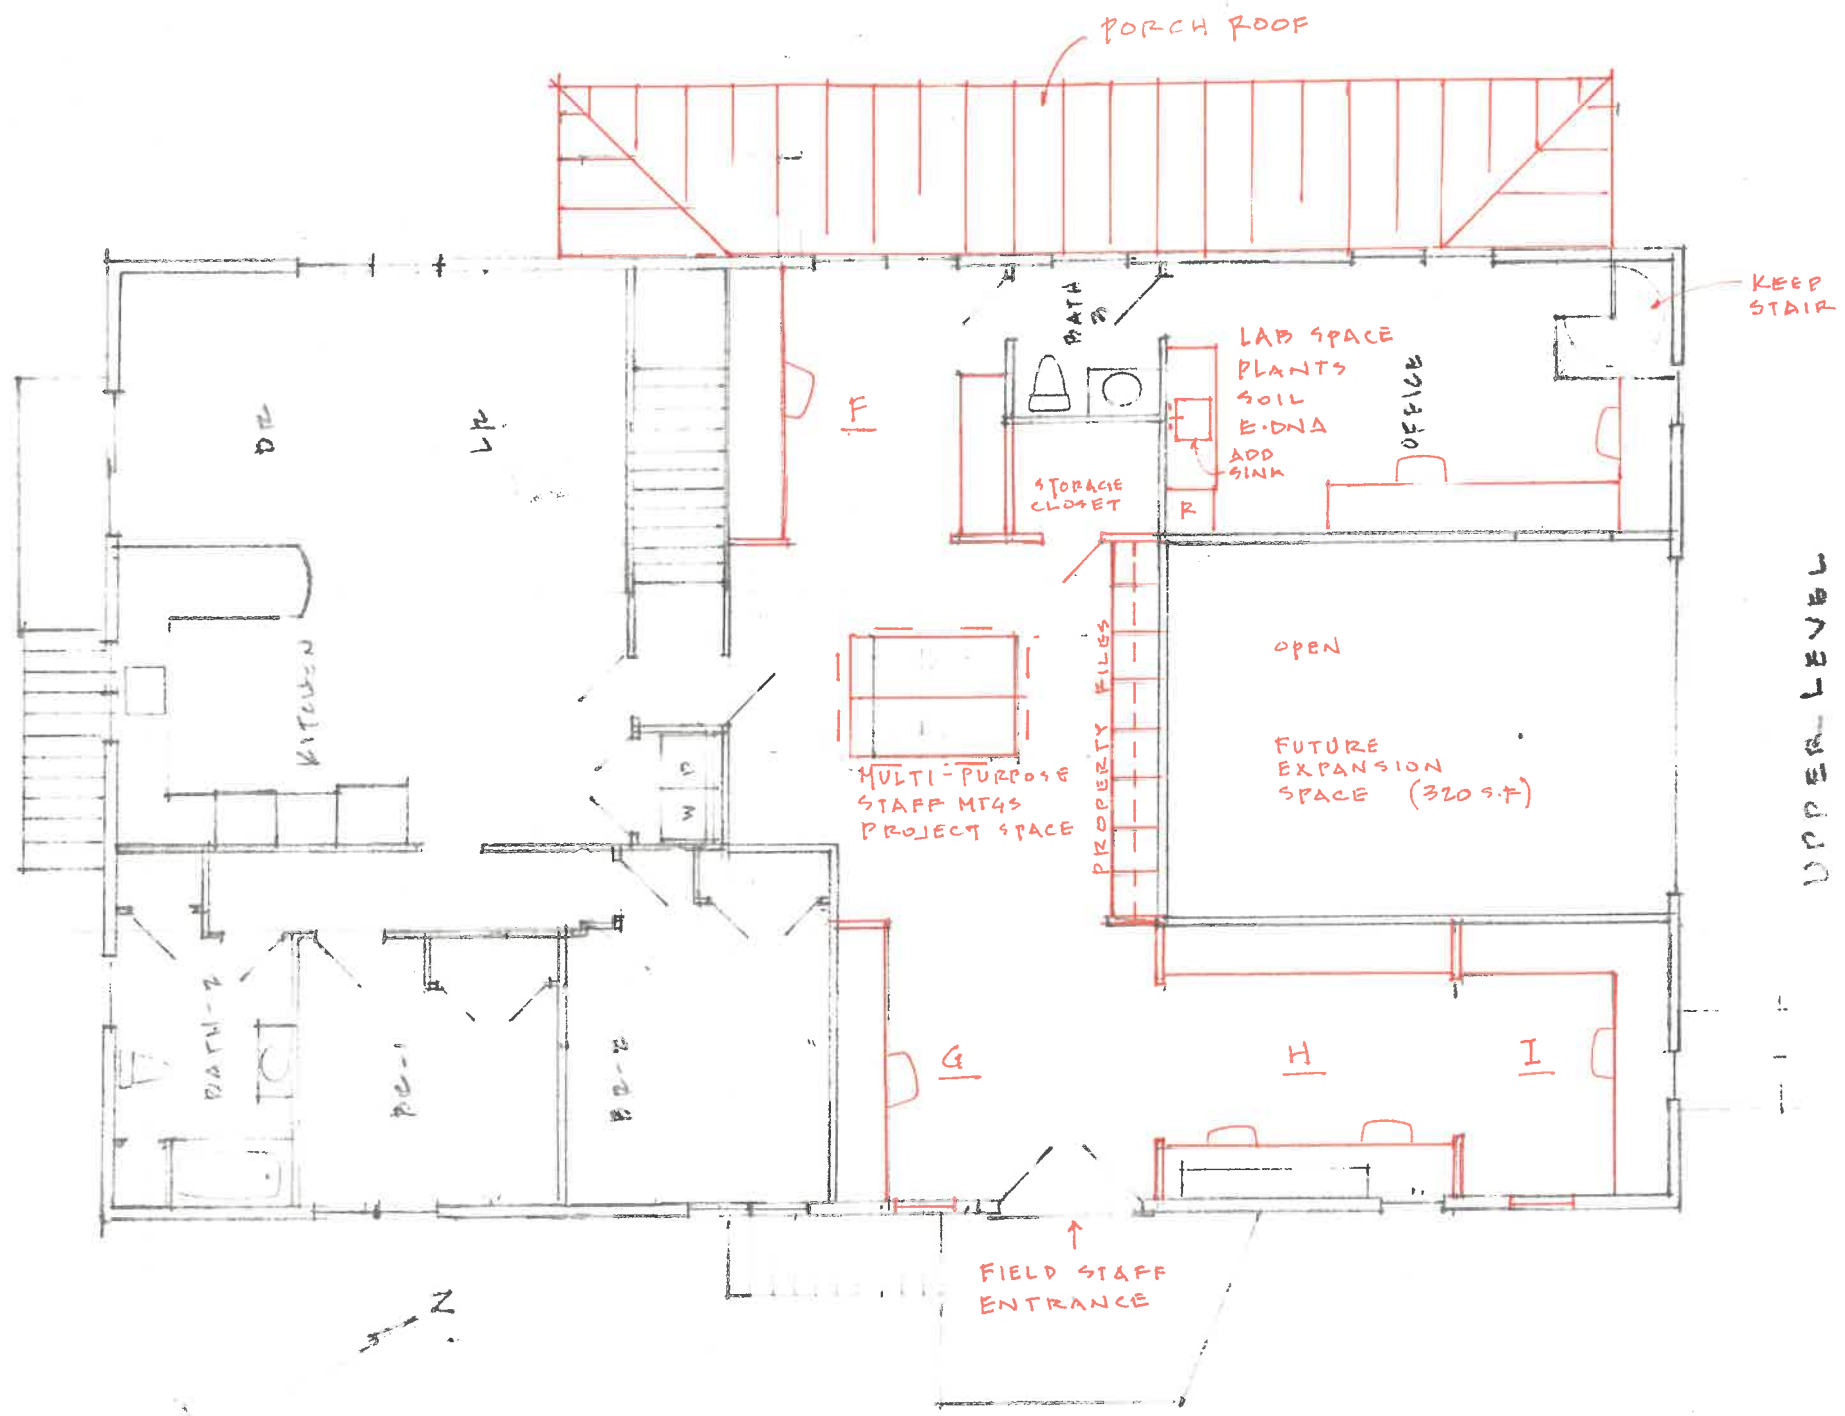

SHERIFF'S MEADOW FOUNDATION	
78 CAMPBELL RD WEST TISBURY	
PROPOSED UPPER FLOOR PLAN	
SCALE: 1/8" = 1'-0"	SHEET 2 OF
DATE: 6-20-23	

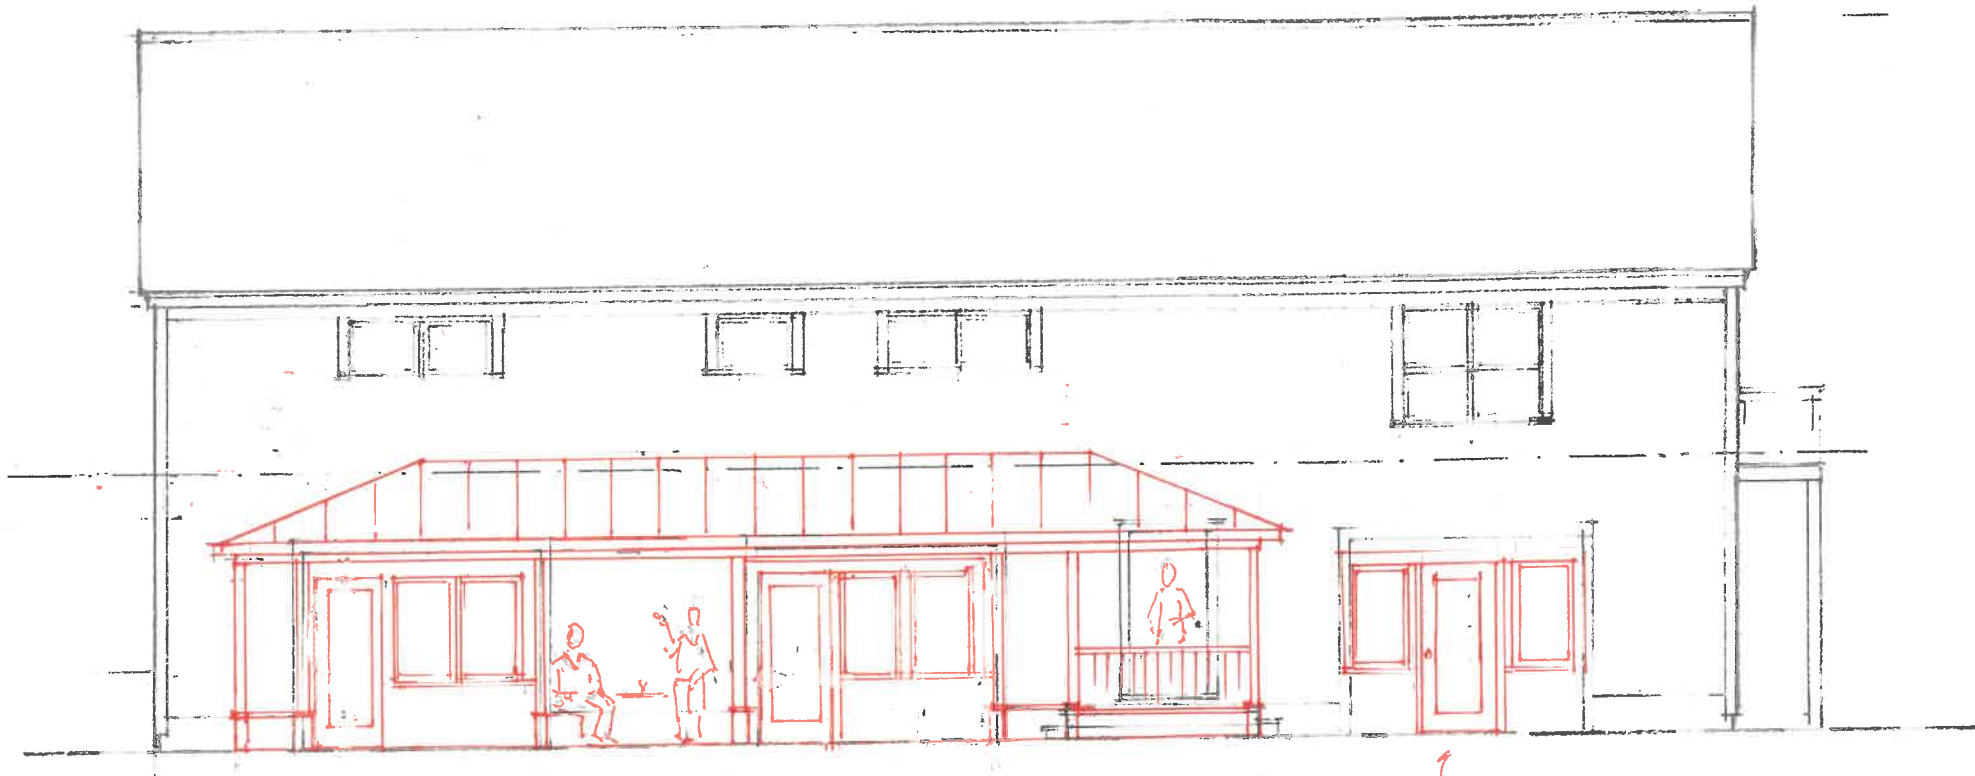

WELCOME PORCH OVER
NEW WINDOWS + DOORS
NORTH WEST

APT
ACCESS

↙ S+R



↙ NEW WINDOWS

NORTH EAST

CHERRIE'S MEADOW FOUNDATION		SHEET 3 OF
78 CAMPBELL RD. WEST TIOBURY		
ELEVATIONS - EXISTING		
SCALE	1/8" = 1'-0"	
DATE	6-20-23	