


C:\Users\KS\OneDrive\Desktop\2023\06\07_26 chappaquiddick_SD_KS_updated level 2B.rvt

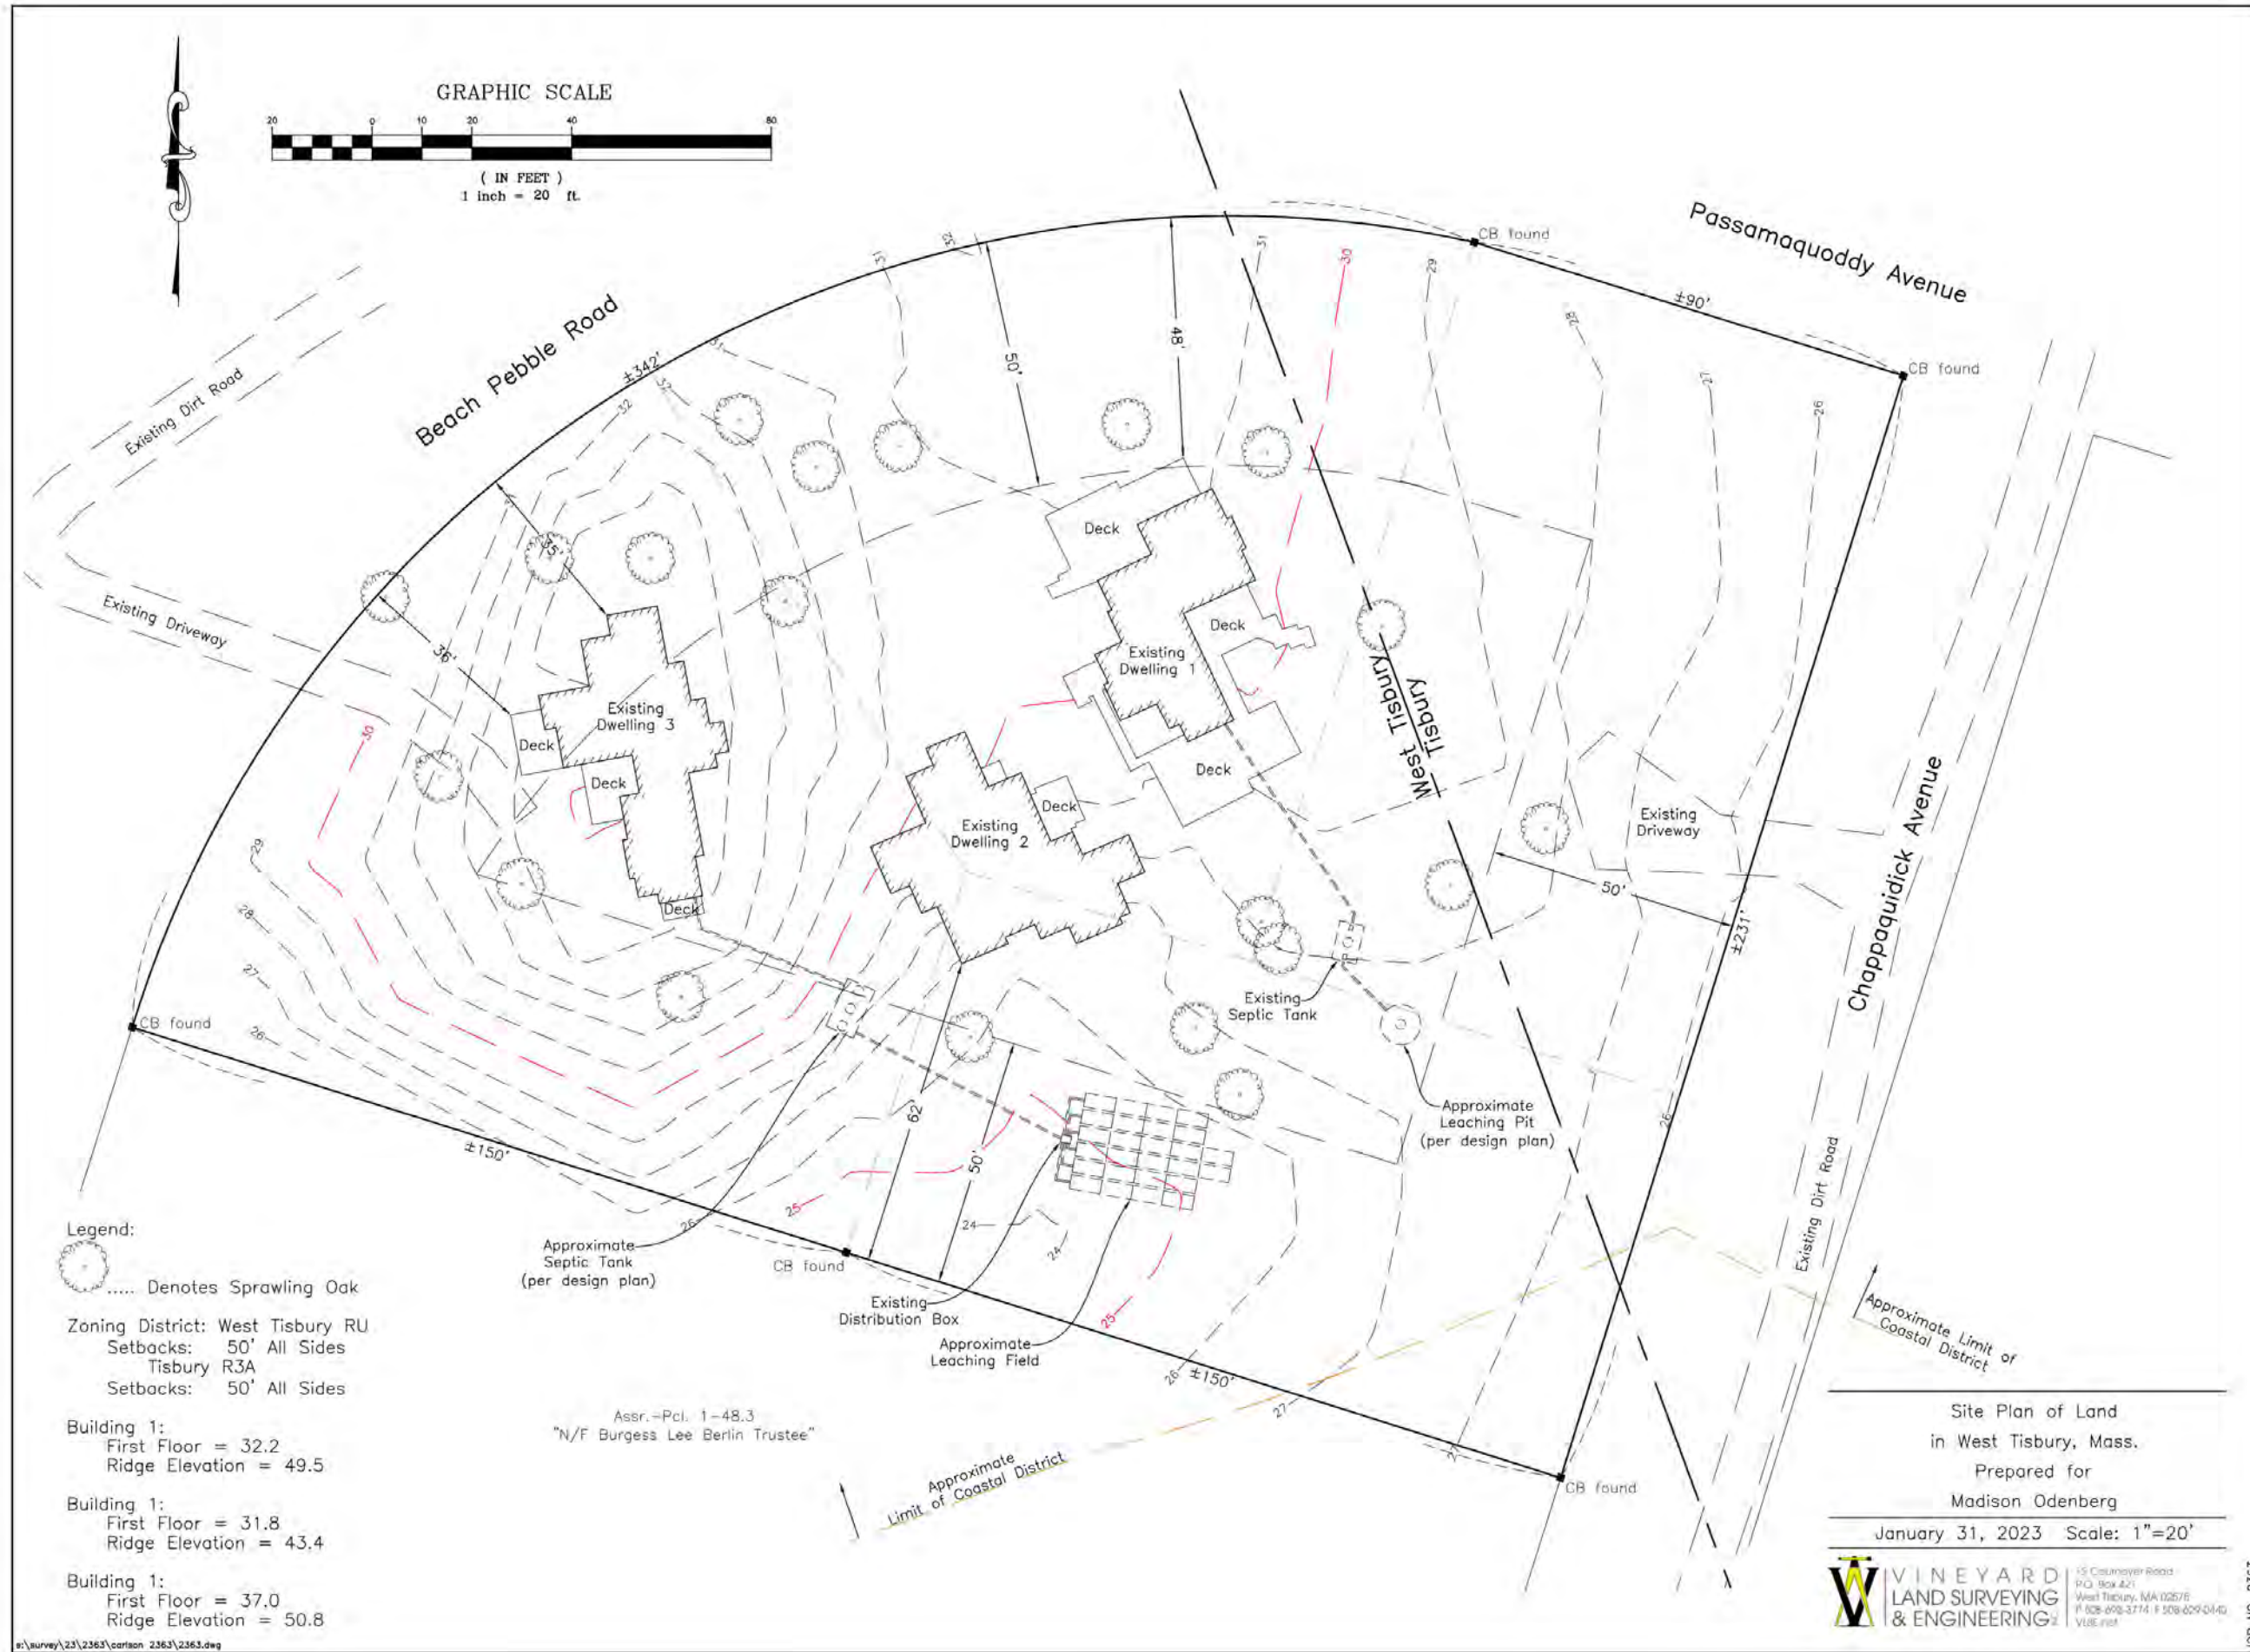

SCALE:

DATE: 06.28.2023

DRAWN BY: MLA

A0.1

MOSKOW LINN ARCHITECTS, INC.
1693 Massachusetts Ave, Cambridge, MA 02138
617.292.2000 / moskowlinn.com

Odenberg - Stupnitsky Residence
26 Chappaquiddick Ave, West Tisbury MA 02568
Existing Site Plan