


Assr.-Pcl. 31-18.1
 "N/F Clarke & William Bruno"

Assr.-Pcl. 31-26
 "N/F Harriet Bernstein"

Assr.-Pcl. 31-27
 "N/F Martha Halperin"

Assr.-Pcl. 31-121

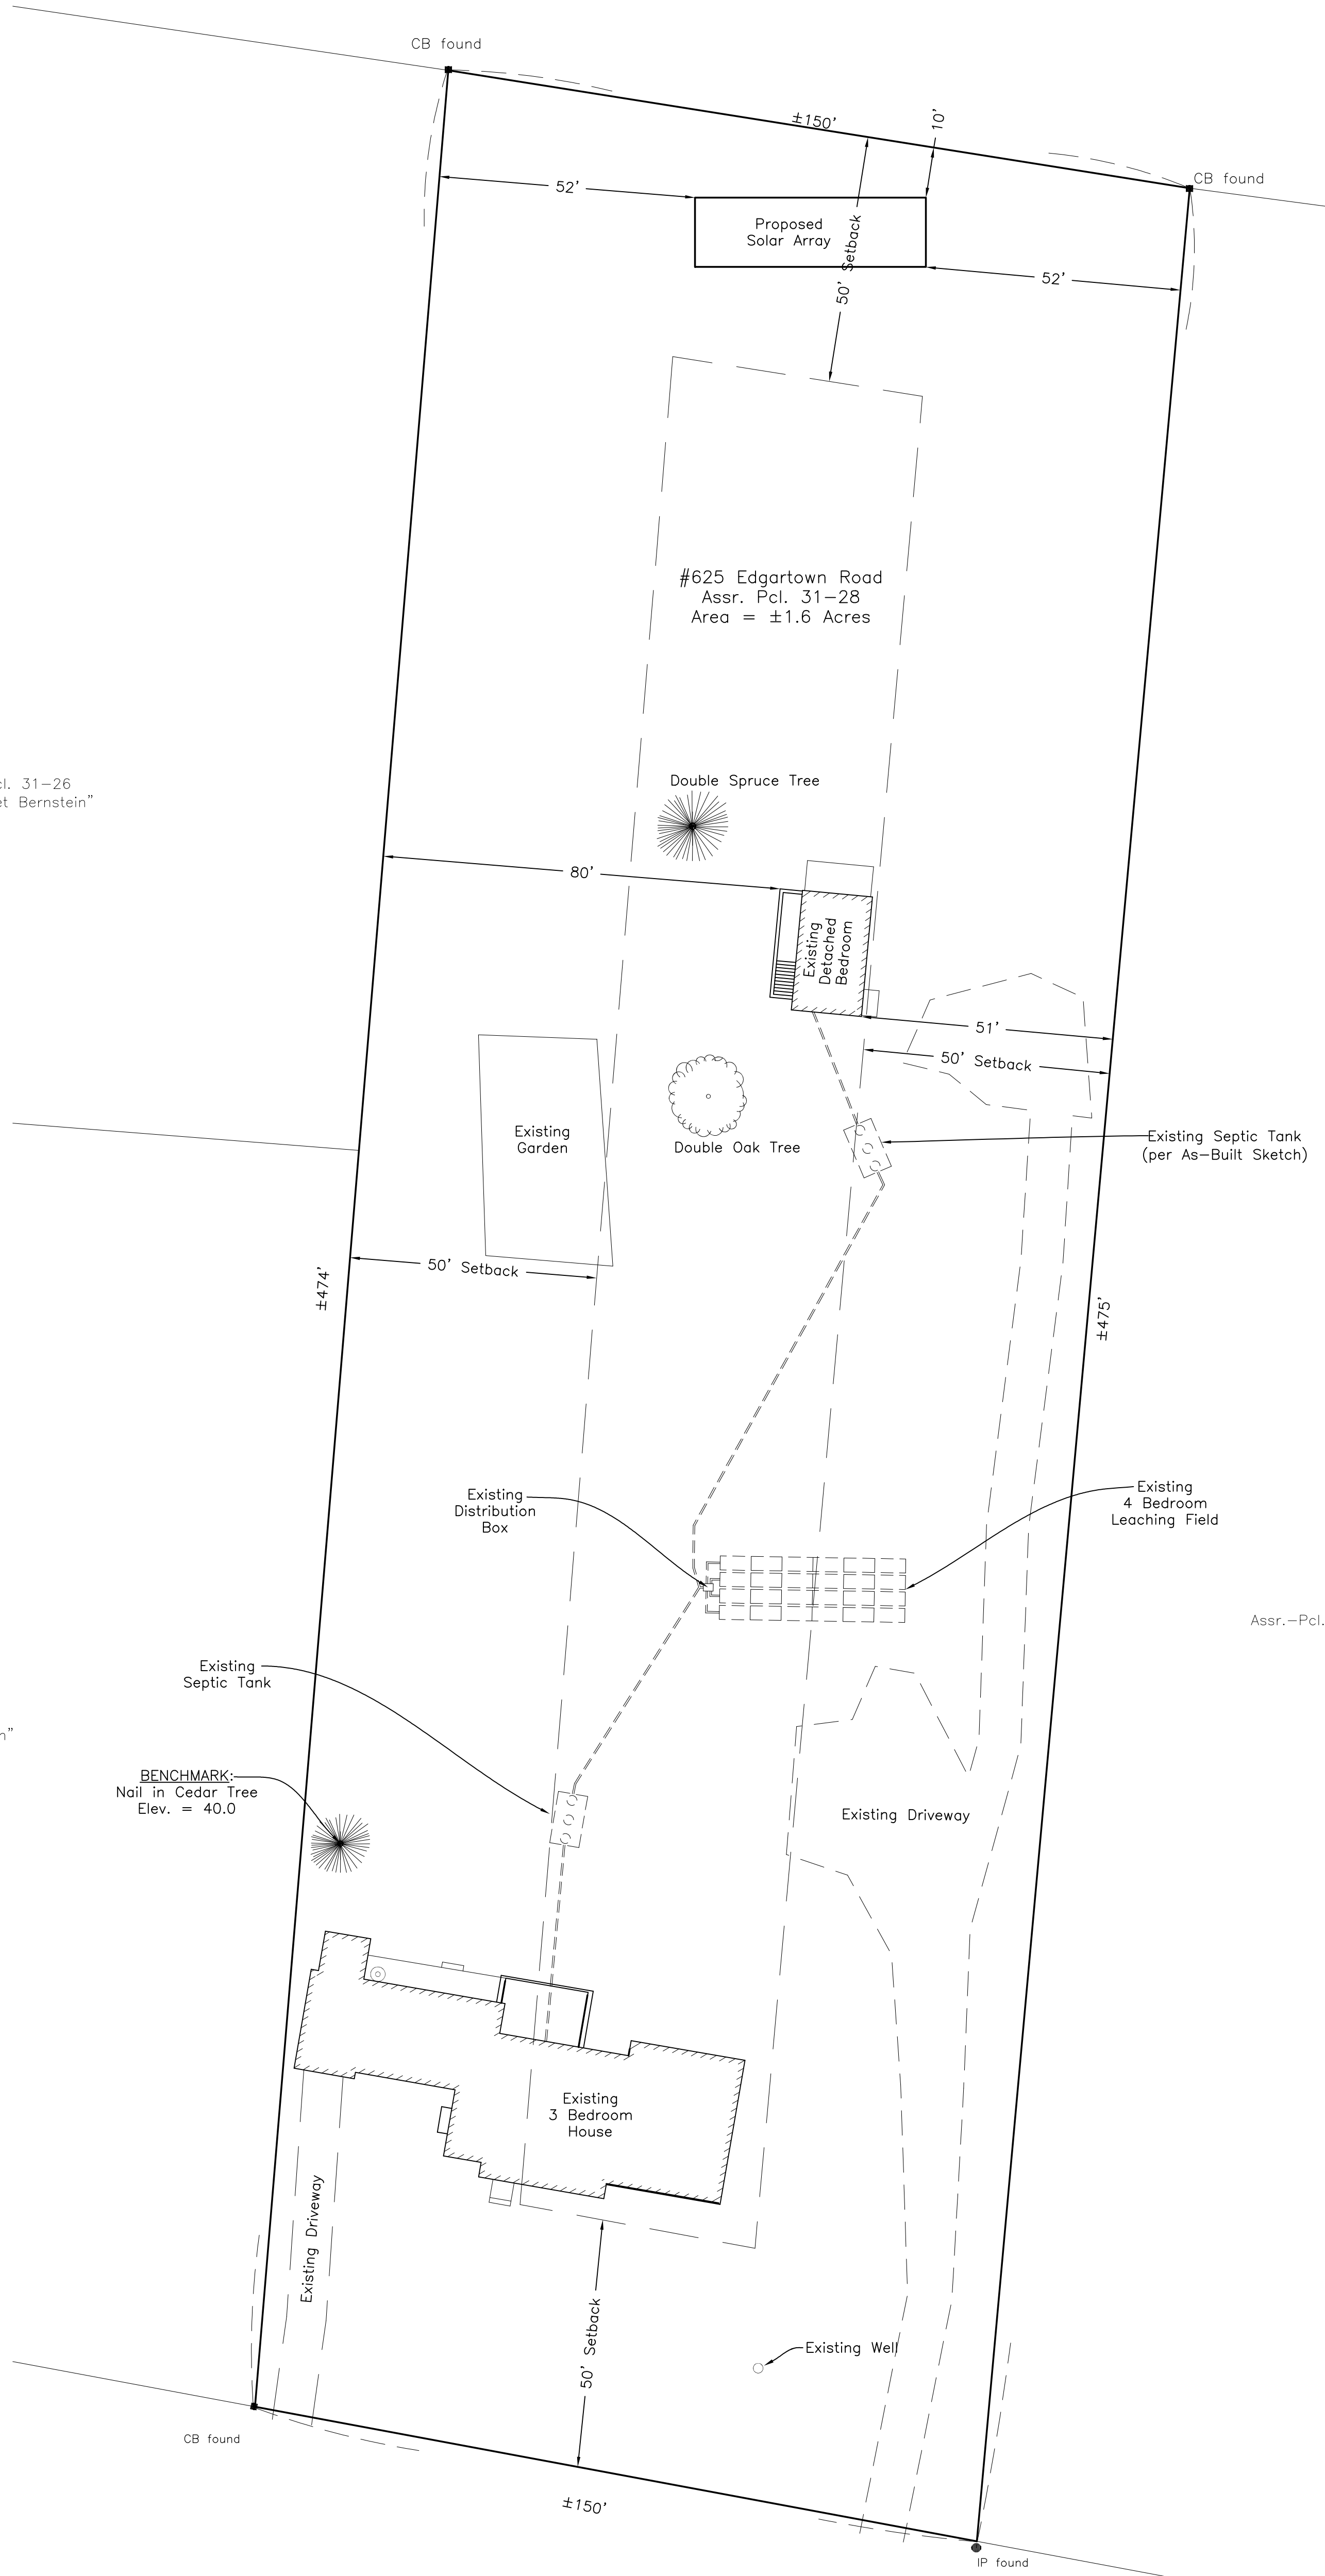

BENCHMARK:
 Nail in Cedar Tree
 Elev. = 40.0



Reid G. Silva
 March 30, 2023

Site Plan in
 West Tisbury, Mass.
 Prepared for
 Casey Decker
 Scale 1" = 20'
 February 24, 2023

VINEYARD
 LAND SURVEYING
 & ENGINEERING

12 Cournoyer Road
 P.O. Box 421
 West Tisbury, MA 02575
 P 508-693-3774 F 508-629-0440
 VLSE.net

Notes:
 Zoning District RU
 Setbacks: Front yard-50'
 Side/Rear Yard- 50'
 Minimum Lot Size- 3 Acres