


BASEMENT PLAN- PROPOSED

SCALE: 1/4" = 1'-0"

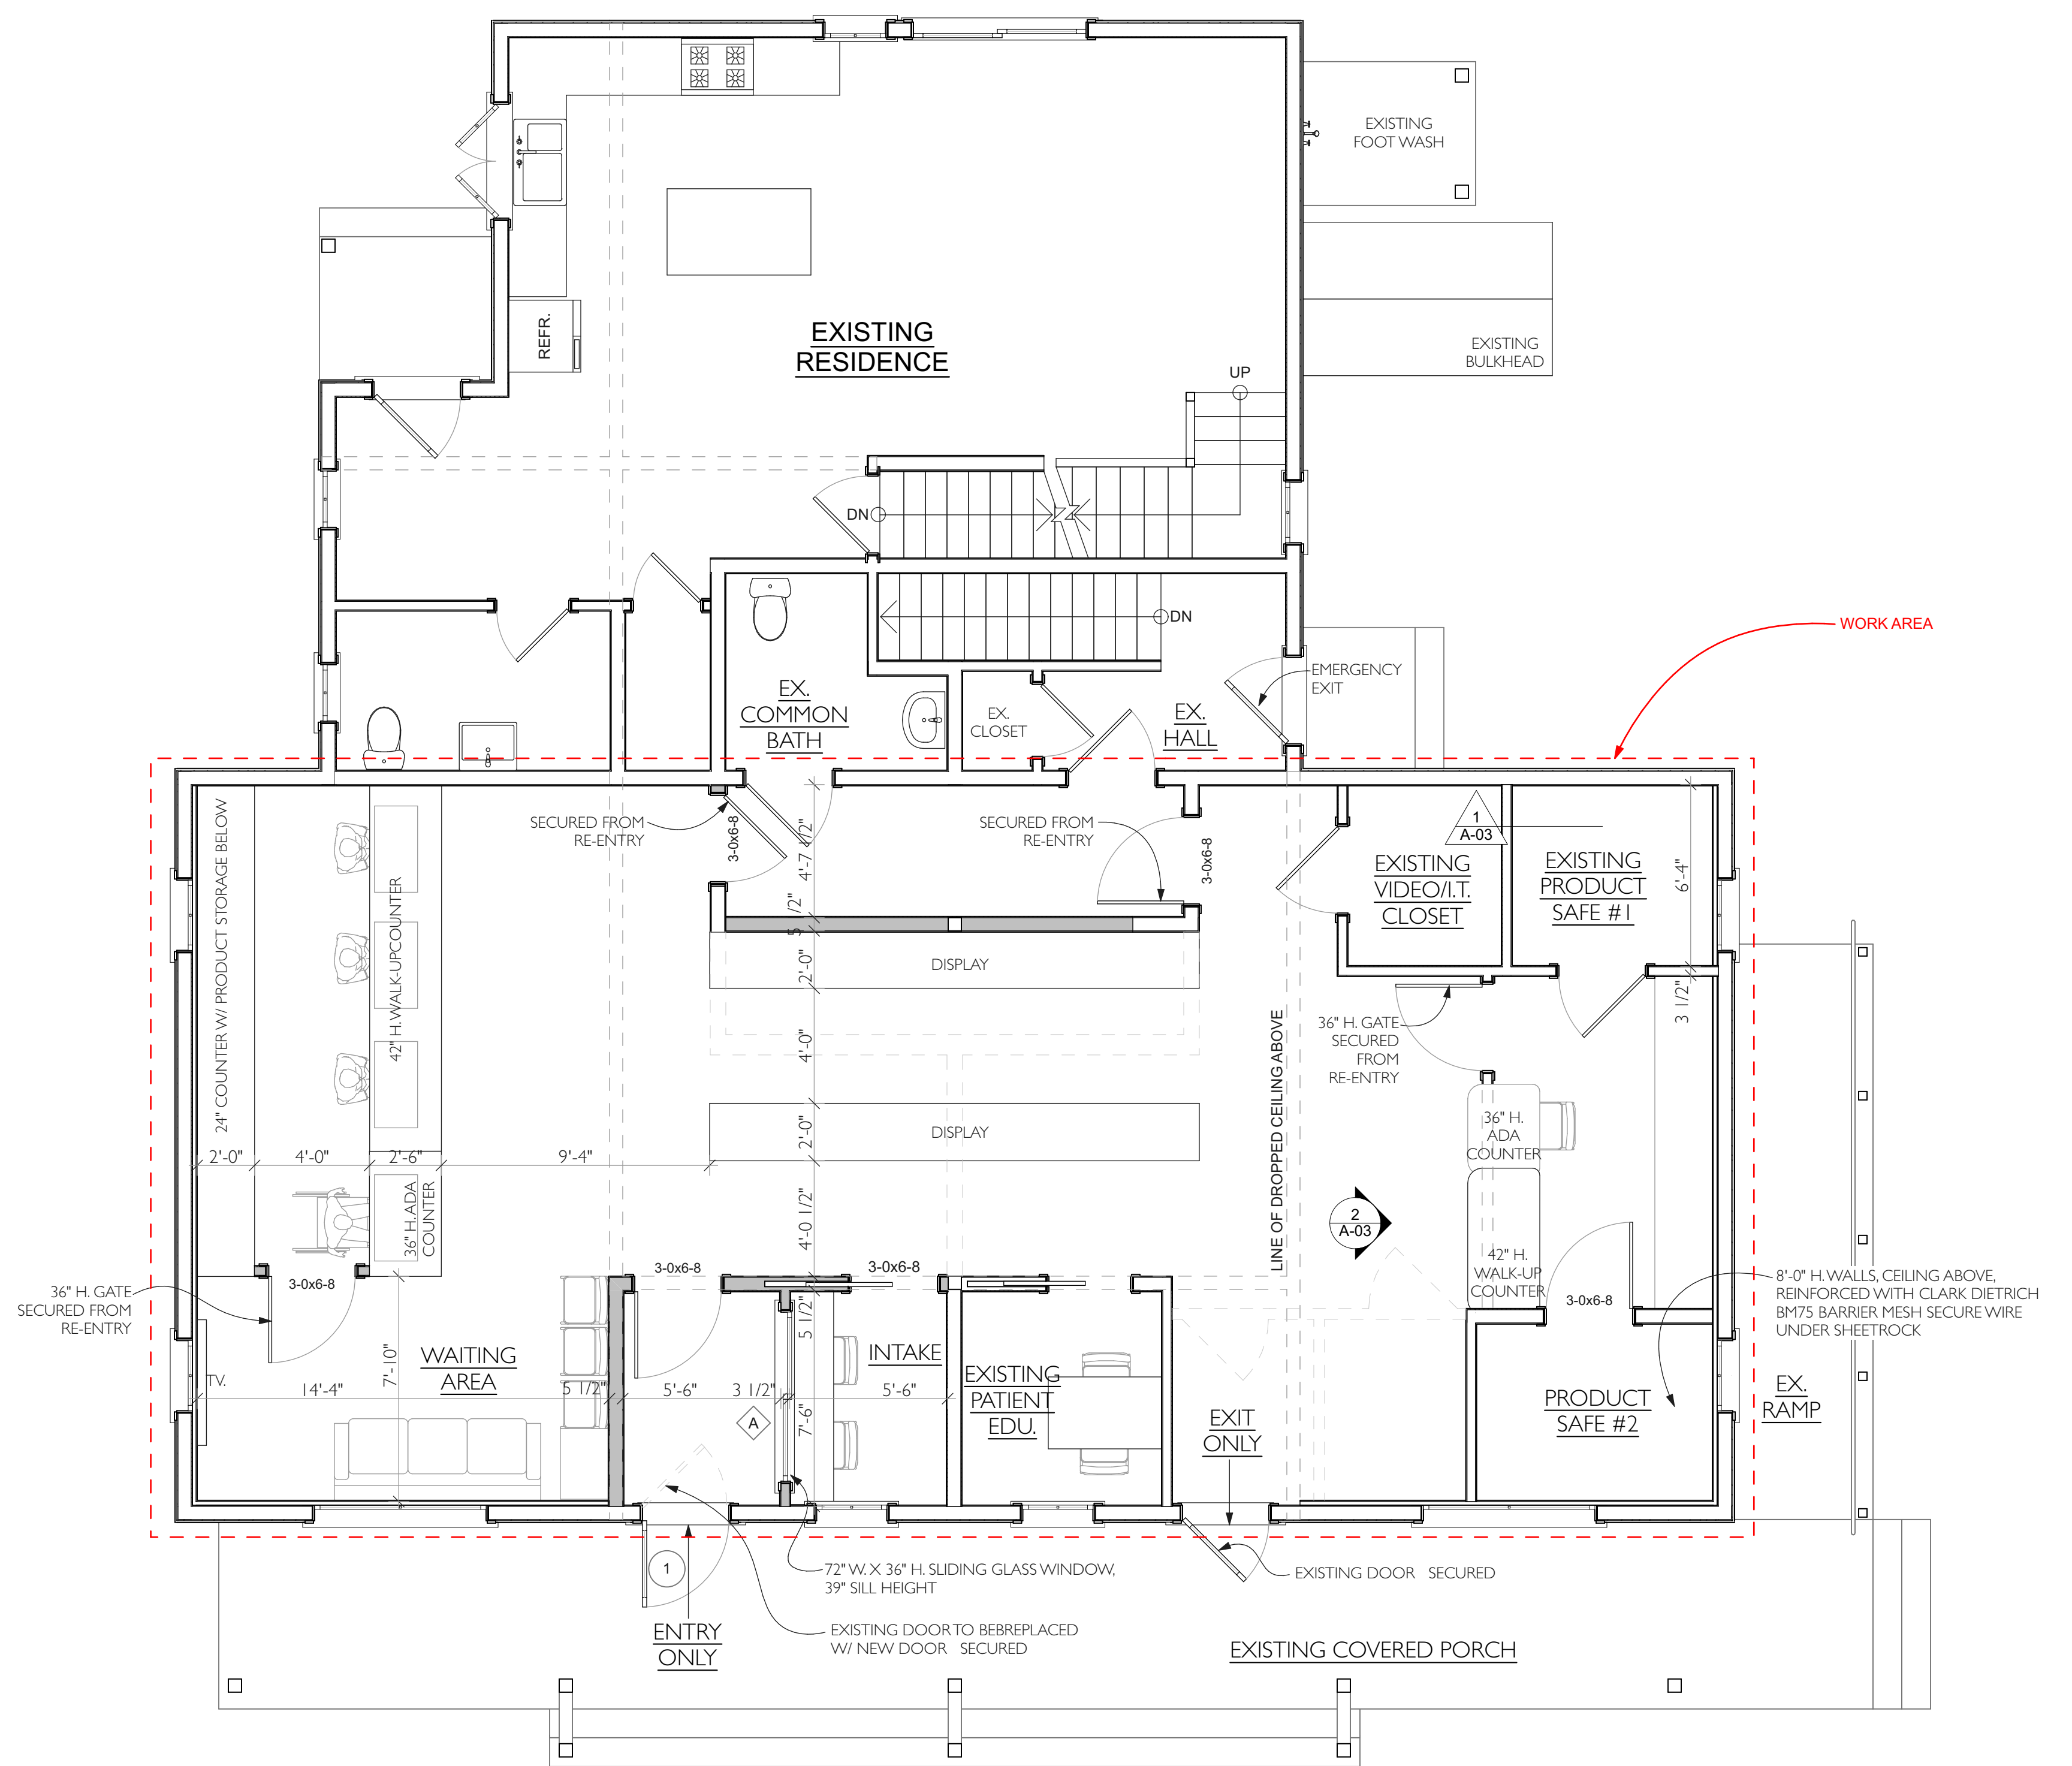


PROPOSED FLOOR PLAN

SCALE: 1/4" = 1'-0"



PERMIT SET
NOT FOR CONSTRUCTION

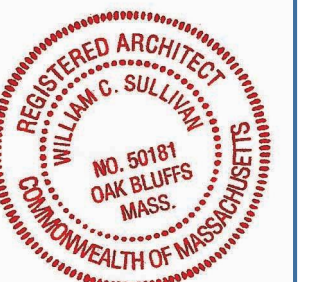

SET:	DATE:

PROJECT NAME: PATIENT CENTRIC OF MV
ADDRESS: 510 STATE ROAD, WEST TISBURY, MA 02575
SHEET TITLE: PROPOSED FLOOR PLAN

DRAWN BY:	MB
DATE:	2020-03-16
MAP/PARCEL:	M-P
JOB #:	18P05
DRAWING #:	

A-01