




GRAPHIC SCALE



(IN FEET)
1 inch = 30 ft.

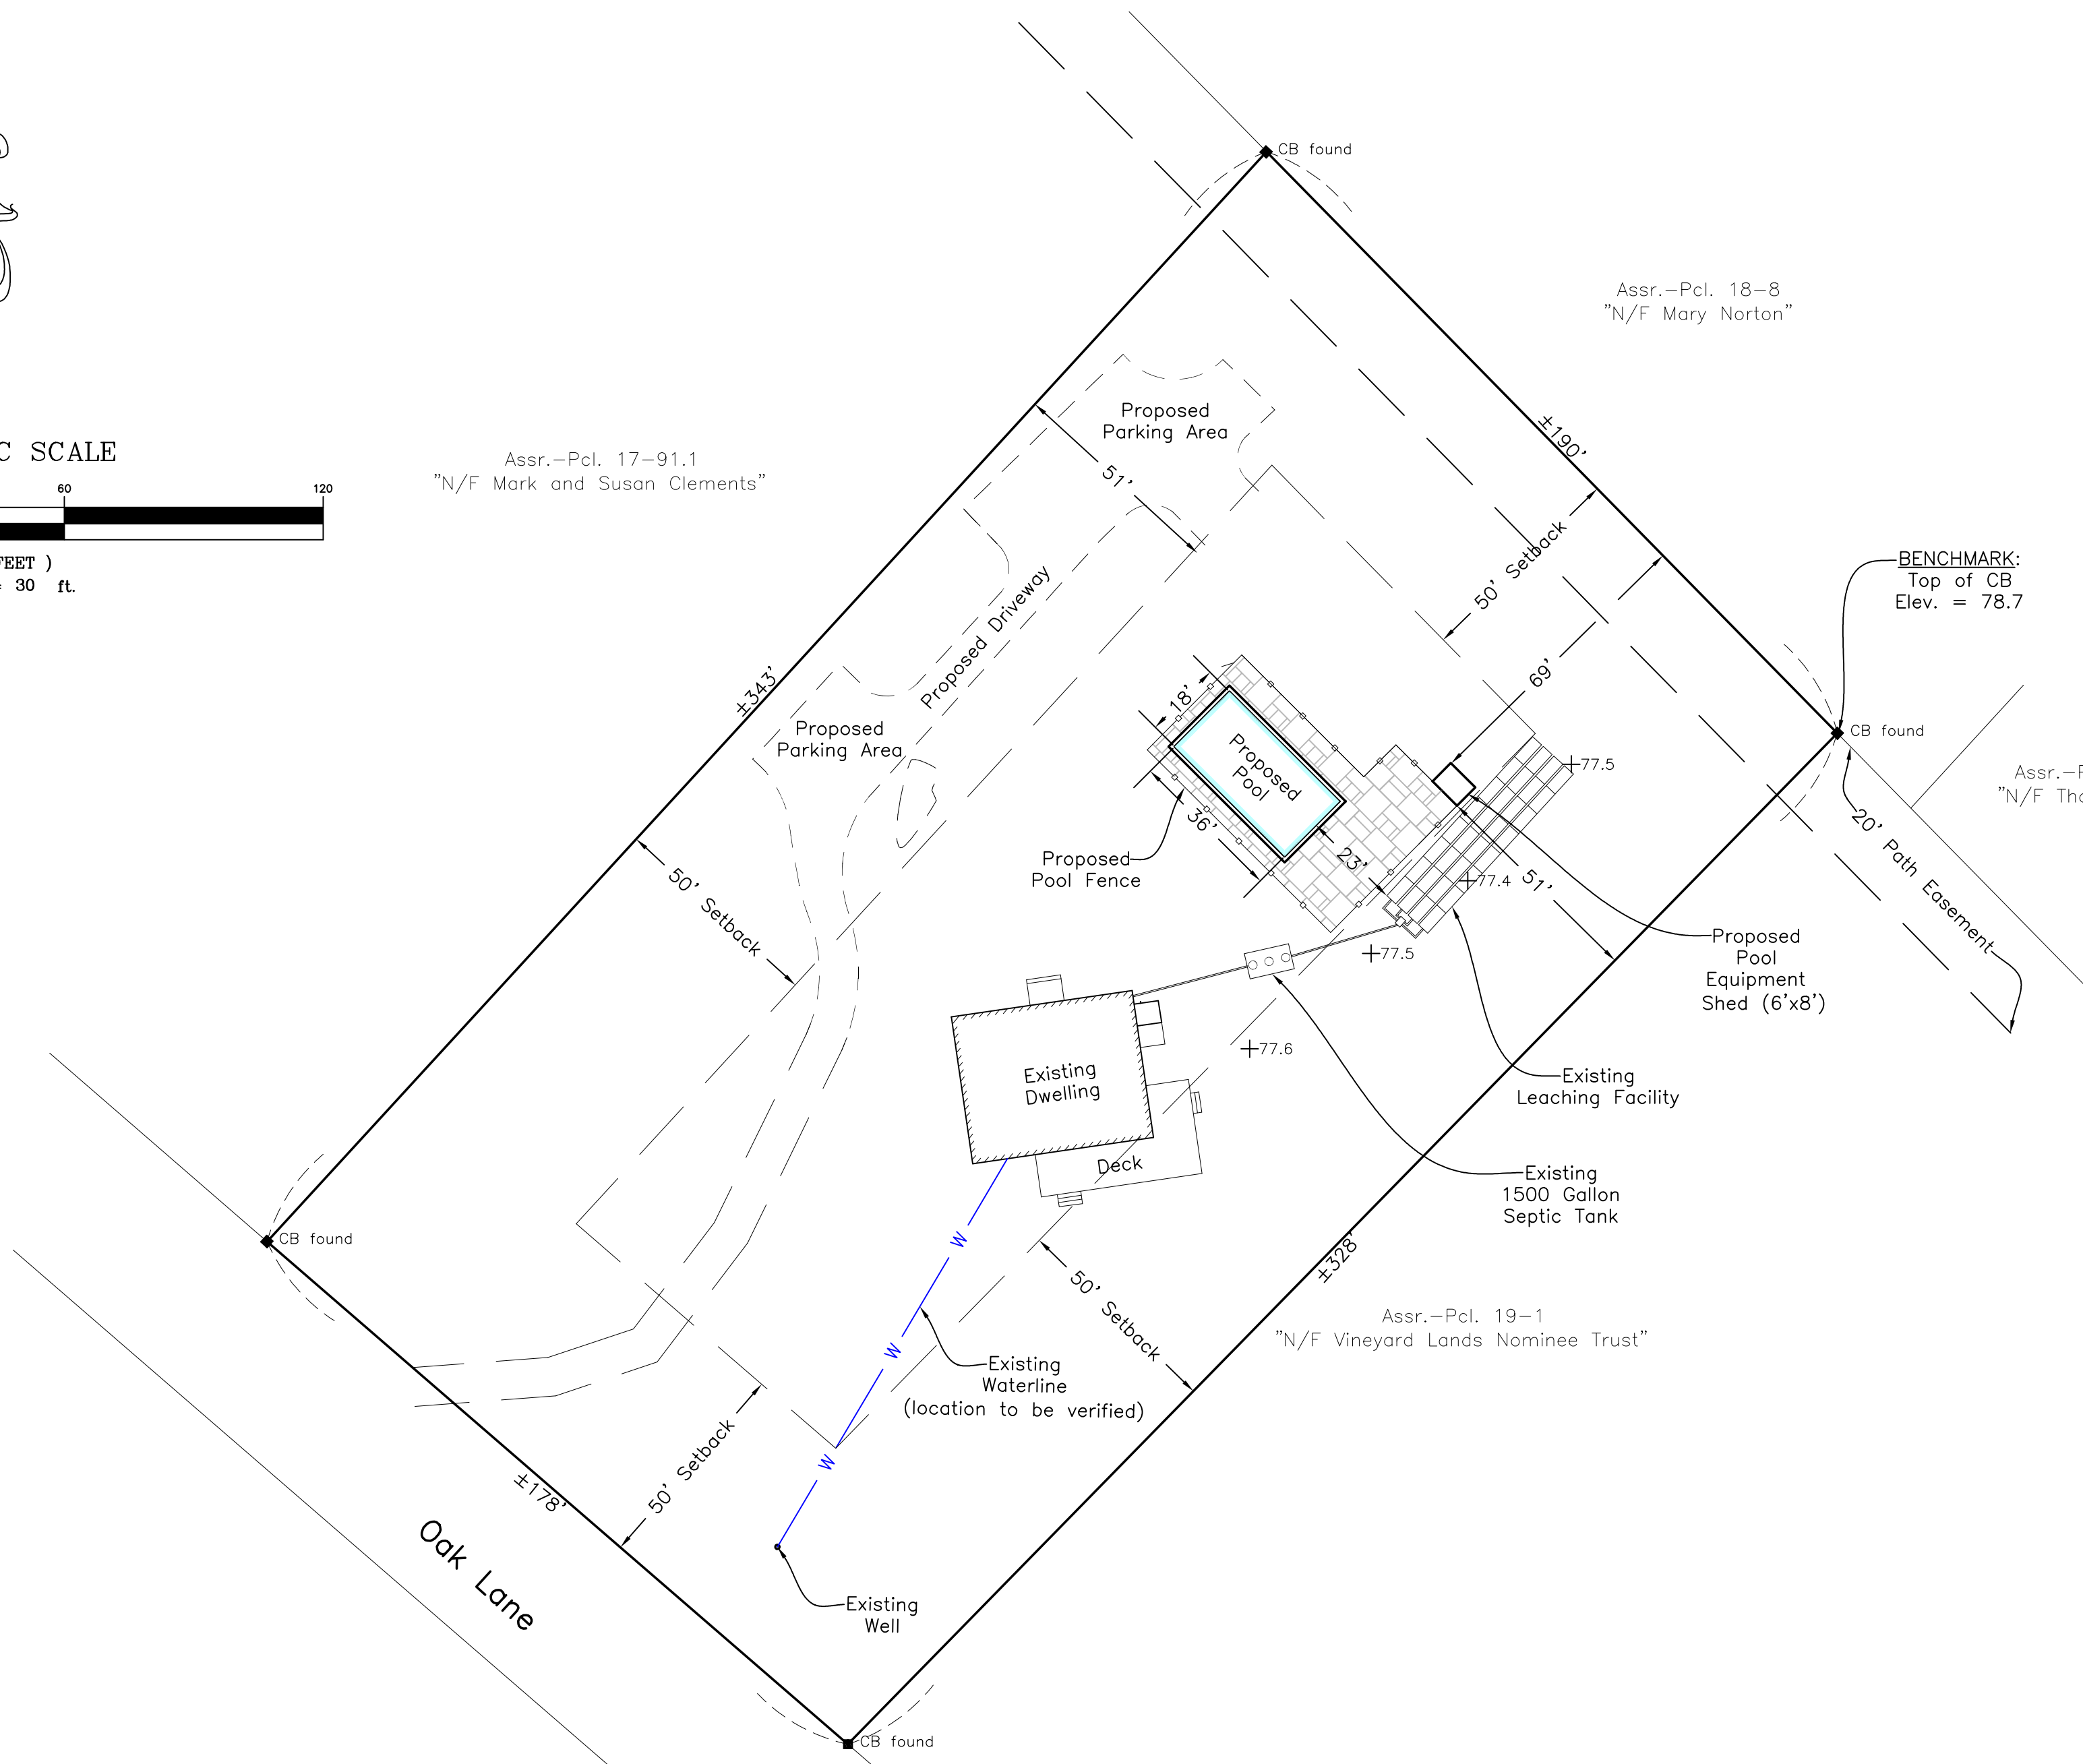

Elevation Datum: ±U.S.G.S.

Notes:
Zoning District: RU - Rural
Setbacks: 50' Front
50' Side/Rear
Minimum Lot Size- 3.0 acres

* Setbacks to be confirmed by town official

Site Plan of Land
in West Tisbury, Mass.

Prepared for
Kurk Wager

April 4, 2024 Scale: 1"=30'

VINEYARD LAND SURVEYING & ENGINEERING
 12 Courmoyer Road
 P.O. Box 421
 West Tisbury, MA 02575
 P 508-693-3774 F 508-629-0440
 VLSE.net