



PROJECT PROFESSIONAL OF RECORD

DRAWN BY	CHECKED BY	DRAWING DATE	REVISIONS
XXX		01/01/22	

PRELIMINARY PLANS  
NOT FOR CONSTRUCTION


**SANFORD** **FRONT ELEVATION**

SITE LOCATION: XXXX  
WIND SPEED (ULT/ASD): XXXMPH/XXXMPH  
EXPOSURE CATEGORY: X  
SNOW LOAD (GROUND/ASD): XXPSF/XXPSF

**SCALE**  
1/4" = 1'-0"

**HUNTINGTON  
HOMES, INC.**  
344 FASSETT RD, EAST MONTPELIER, VERMONT 05651  
OFFICE (802) 479-3625 FAX (802) 479-0575

PROJECT: # 000A1  
SHEET SIZE: 11x17  
DRAWING NO: **EL-1**

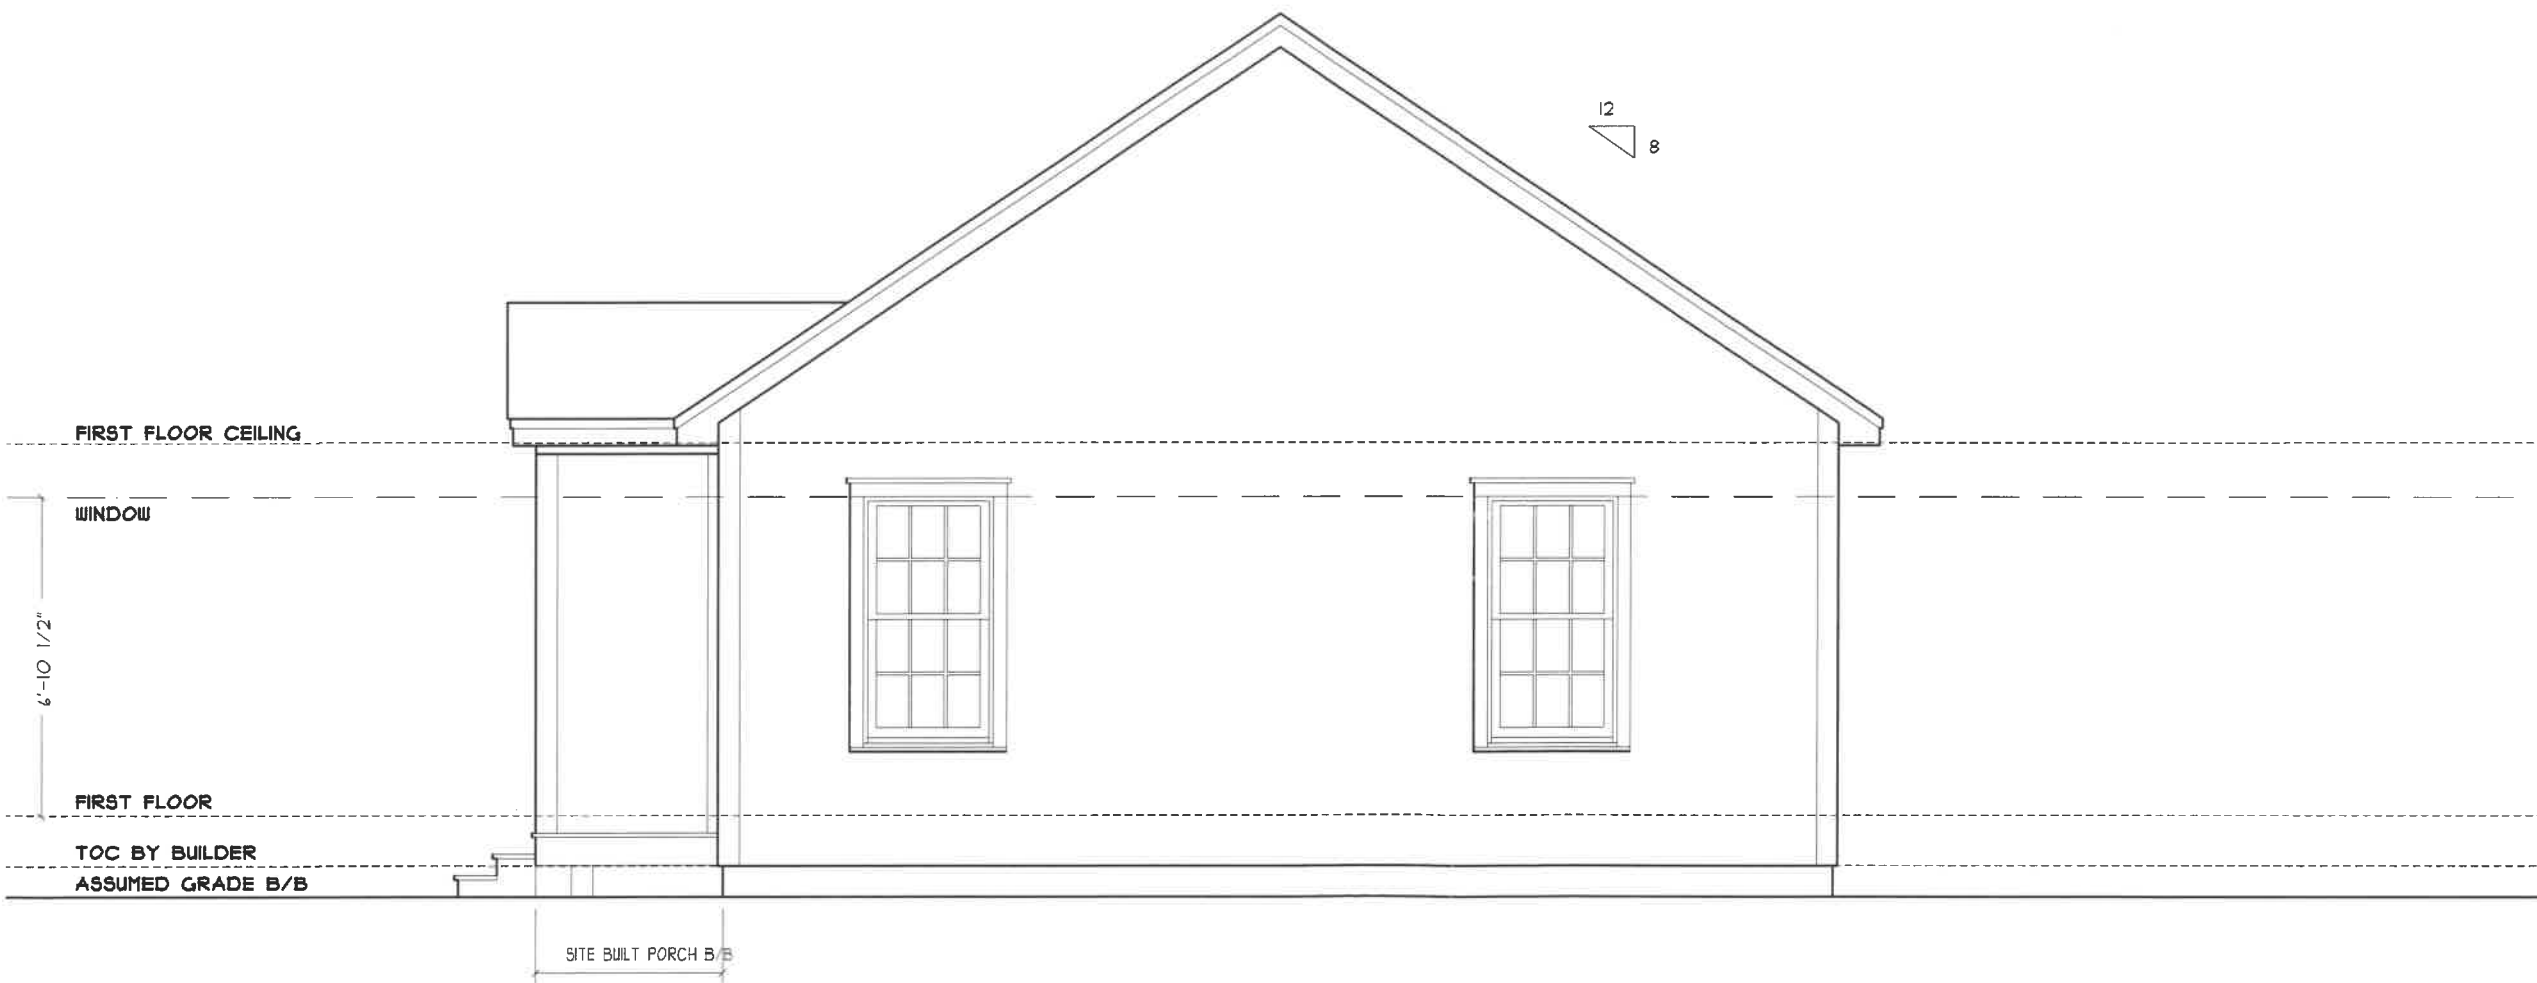

PROJECT PROFESSIONAL OF RECORD

DRAWN BY	CHECKED BY	DRAWING DATE	REVISIONS
XXX		01/01/22	

PRELIMINARY PLANS  
NOT FOR CONSTRUCTION


**SANFORD** **RIGHT SIDE ELEVATION**

SITE LOCATION: XXXX  
WIND SPEED (ULT/ASD): XXXMPH/XXXMPH  
EXPOSURE CATEGORY: X  
SNOW LOAD (GROUND/ASD): XXPSF/XXPSF

**SCALE**  
1/4" = 1'-0"

**HUNTINGTON HOMES, INC.**  
344 FASSETT RD, EAST MONTPELIER, VERMONT 05651  
OFFICE (802) 479-3625 FAX (802) 479-0575

**PROJECT:** # 000A1  
**SHEET SIZE:** 11x17  
**DRAWING NO:** EL-2

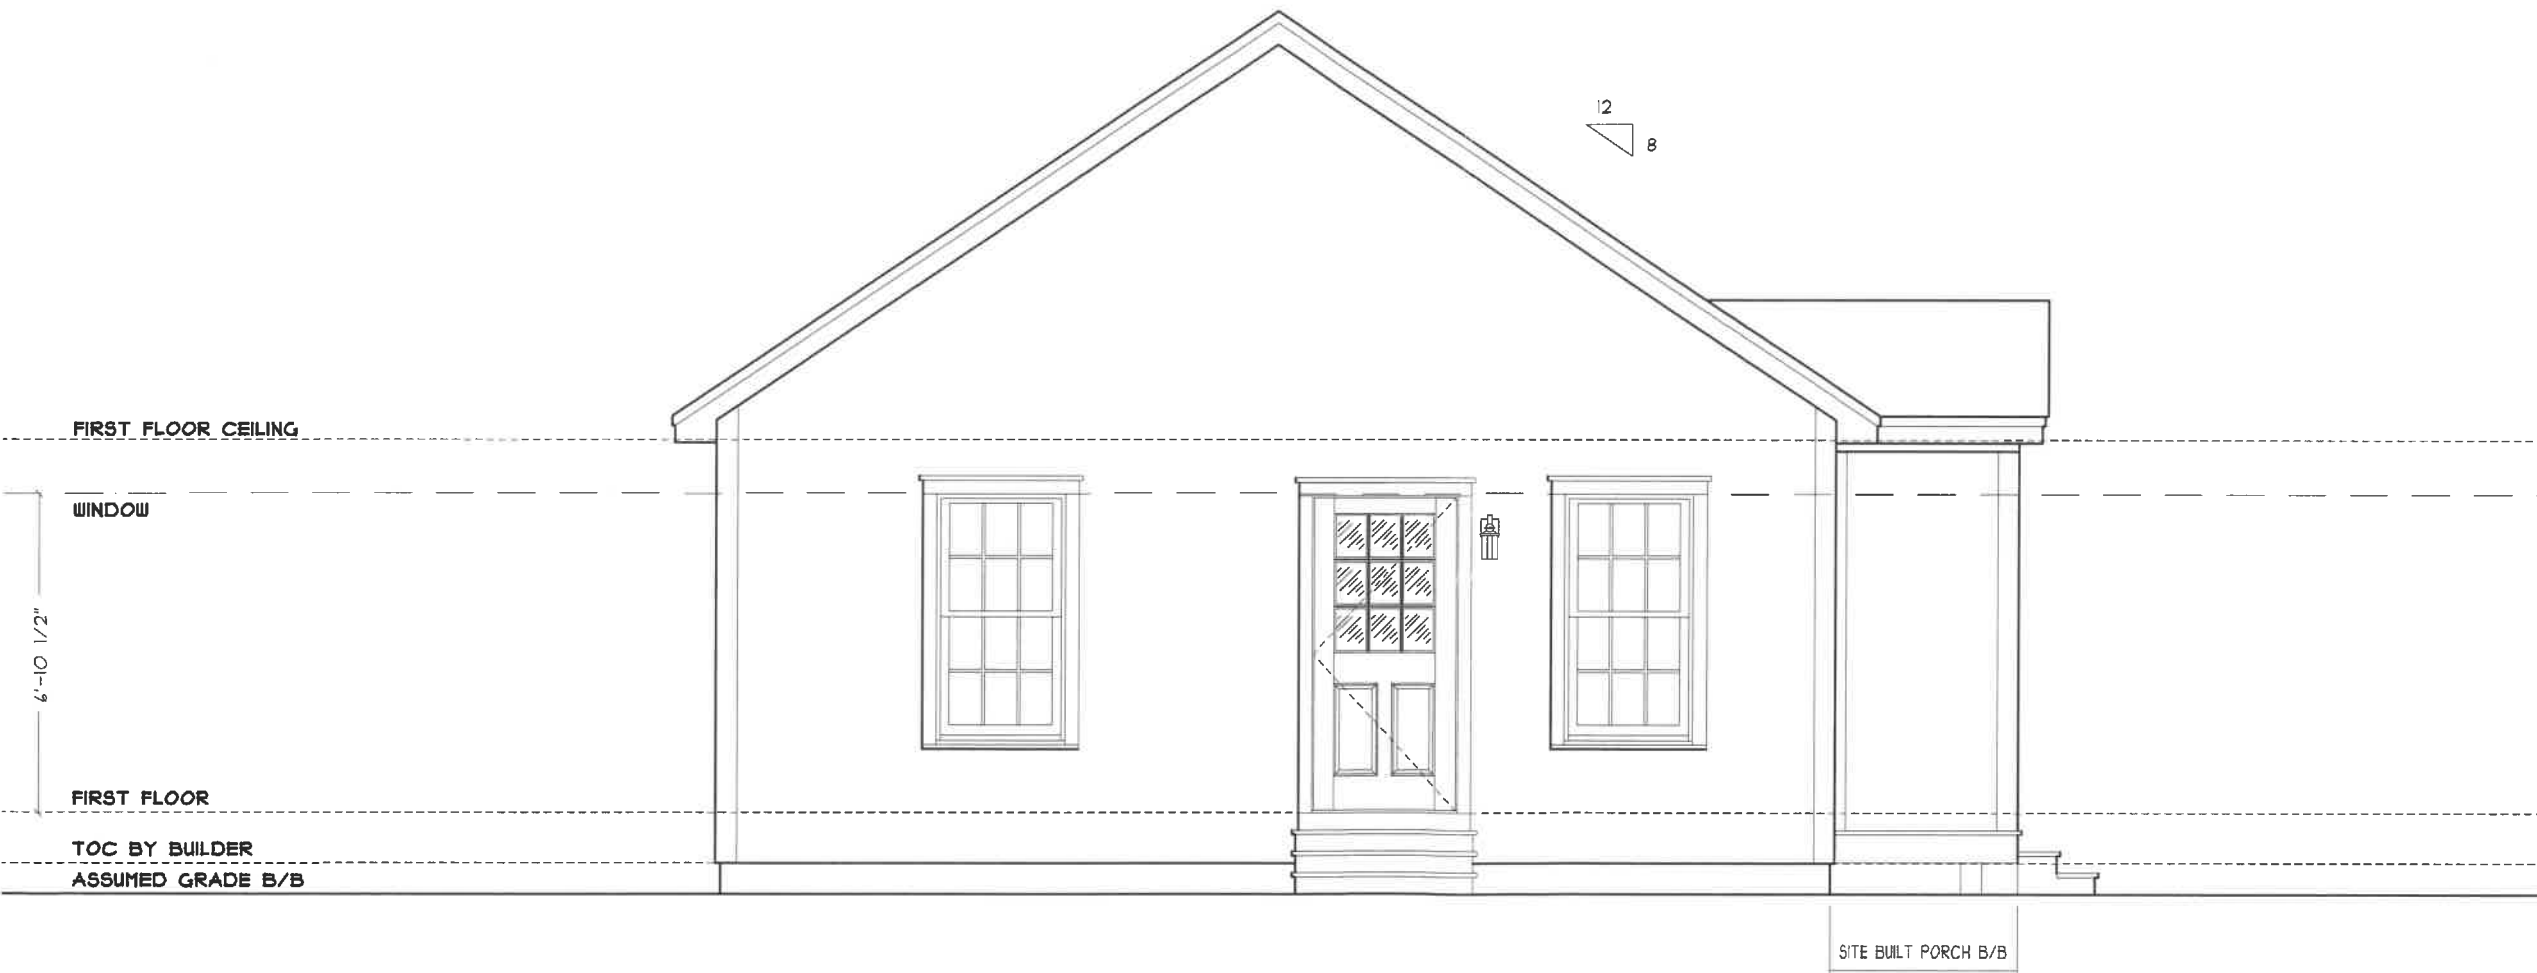

PROJECT PROFESSIONAL OF RECORD

DRAWN BY	CHECKED BY	DRAWING DATE	REVISIONS
XXX		01/01/22	

PRELIMINARY PLANS  
NOT FOR CONSTRUCTION

**SANFORD**

**LEFT SIDE ELEVATION**

SITE LOCATION: XXXX  
WIND SPEED (ULT./ASD): XXXMPH/XXXMPH  
EXPOSURE CATEGORY: X  
SNOW LOAD (GROUND/ASD): XXP5F/XXPSF

**SCALE**  
1/4" = 1'-0"


**HUNTINGTON  
HOMES, INC.**

344 FASSETT RD, EAST MONTPELIER, VERMONT 05651  
OFFICE (802) 479-3625 FAX (802) 479-0575

PROJECT: # 000A1

SHEET SIZE: 11x17

DRAWING NO: **EL-3**

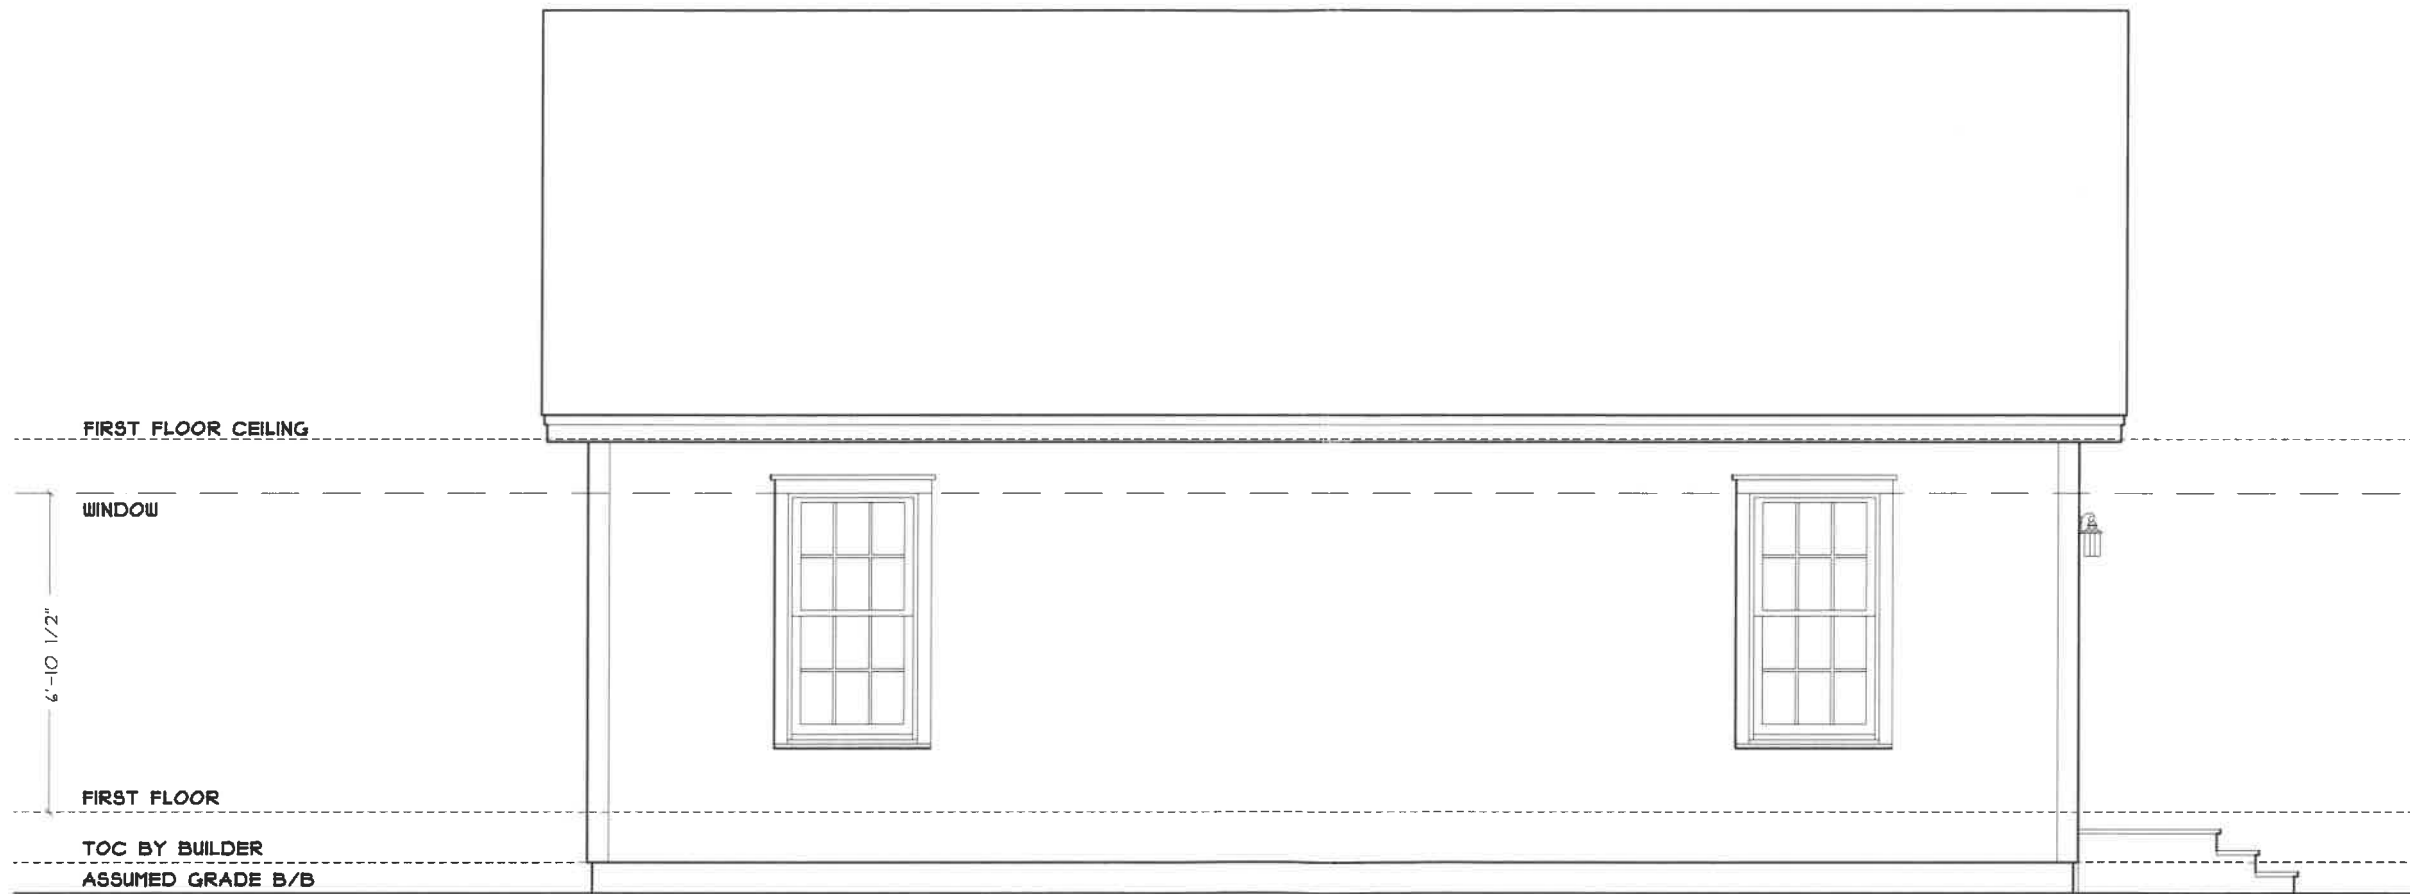

PROJECT PROFESSIONAL OF RECORD

DRAWN BY	CHECKED BY	DRAWING DATE	REVISIONS
XXX		01/01/22	

PRELIMINARY PLANS  
NOT FOR CONSTRUCTION

**SANFORD**

**REAR ELEVATION**


SITE LOCATION: XXXX  
WIND SPEED (ULT/ASD): XXXMPH/XXXMPH  
EXPOSURE CATEGORY: X  
SNOW LOAD (GROUND/ASD): XXP5F/XXPSF

**SCALE**  
1/4" = 1'-0"

<b>PROJECT:</b> # 000A1
<b>SHEET SIZE:</b> 11x17
<b>DRAWING NO:</b> EL-4

**HUNTINGTON  
HOMES, INC.**

344 FASSETT RD, EAST MONTPELIER, VERMONT 05651  
OFFICE (802) 479-3625 FAX (802) 479-0575

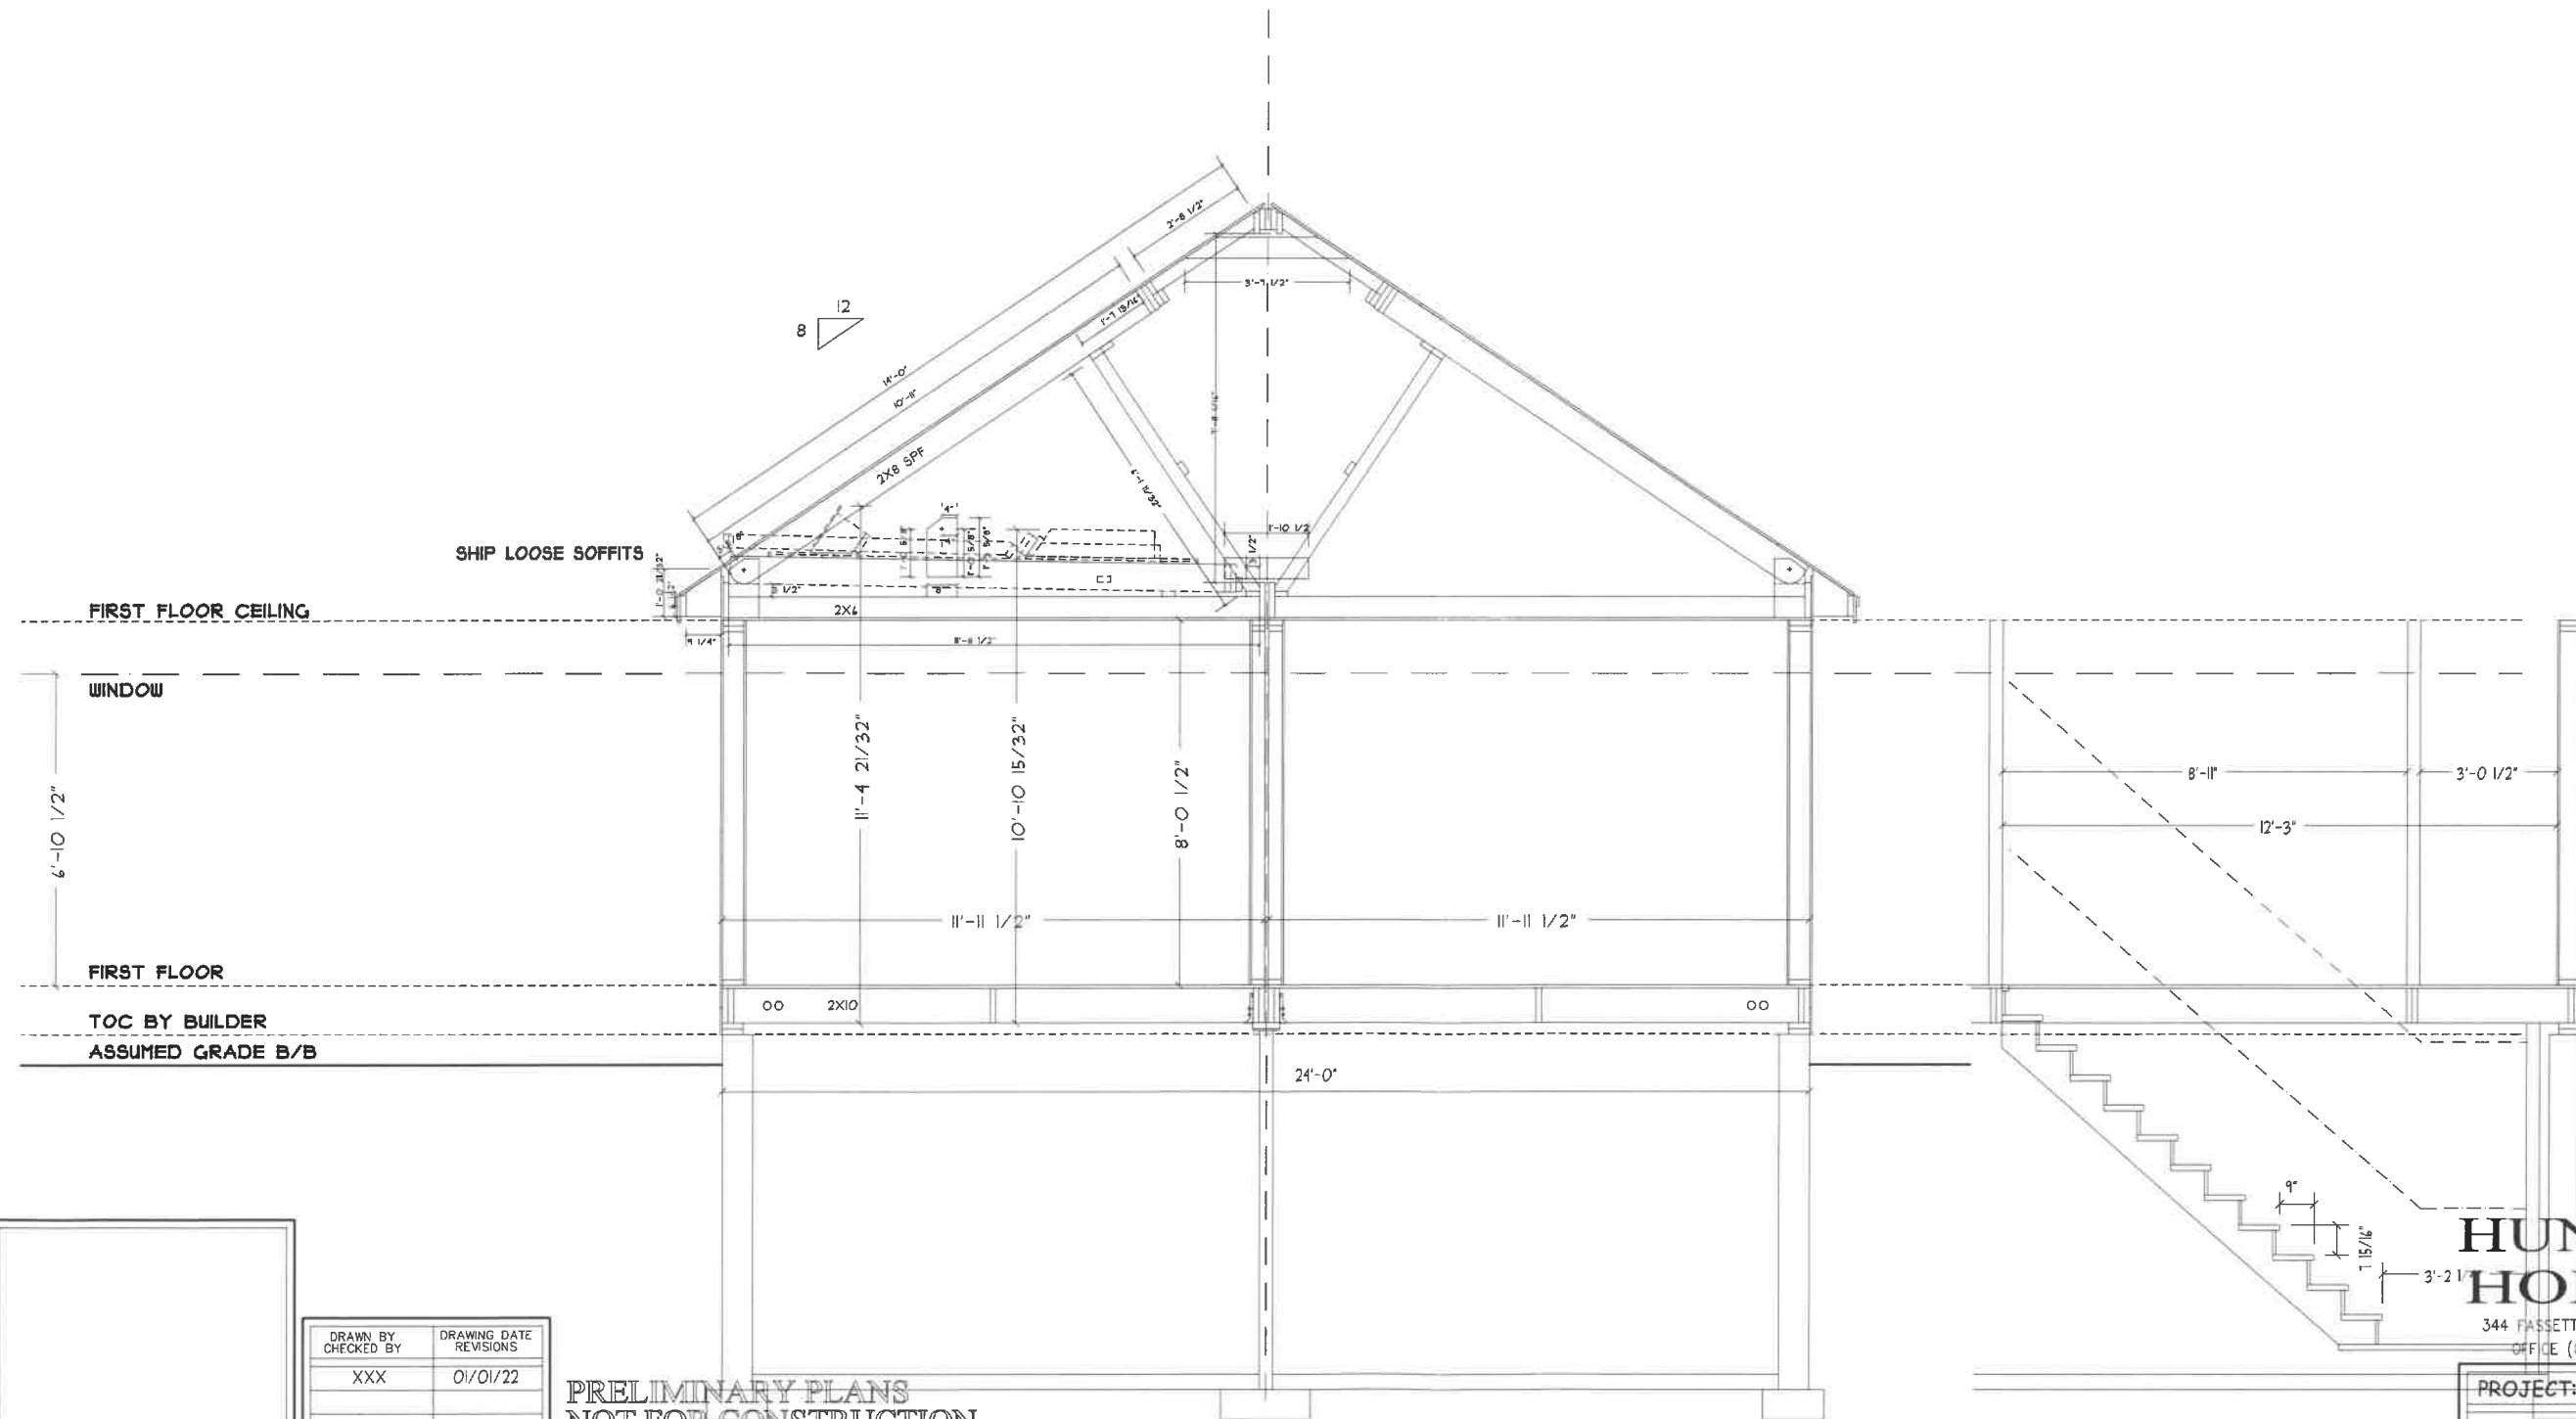

PRELIMINARY PLANS  
NOT FOR CONSTRUCTION

**SANFORD BUILDING SECTIONS**

**HUNTINGTON HOMES, INC.**  
344 FASSETT RD, EAST MONTPELIER, VERMONT 05651  
OFFICE (802) 479-3625 FAX (802) 479-0575

PROJECT: # 000A1  
SHEET SIZE: 11x17  
DRAWING NO: SEC-1

SITE LOCATION: XXXX  
WIND SPEED (ULT/ASD): XXXMPH/XXXMPH  
EXPOSURE CATEGORY: X  
SNOW LOAD (GROUND/ASD): XXP5F/XXP5F

SCALE  
1/4" = 1'-0"


PROJECT PROFESSIONAL OF RECORD

DRAWN BY	CHECKED BY	DRAWING DATE	REVISIONS
XXX		01/01/22	

USE OF THESE PLANS WITHOUT WRITTEN PERMISSION FROM HUNTINGTON HOMES INC IS STRICTLY PROHIBITED

GENERAL PROJECT NOTES  
AND SCHEDULES ARE ON G-1

6/4/55  
10/scale

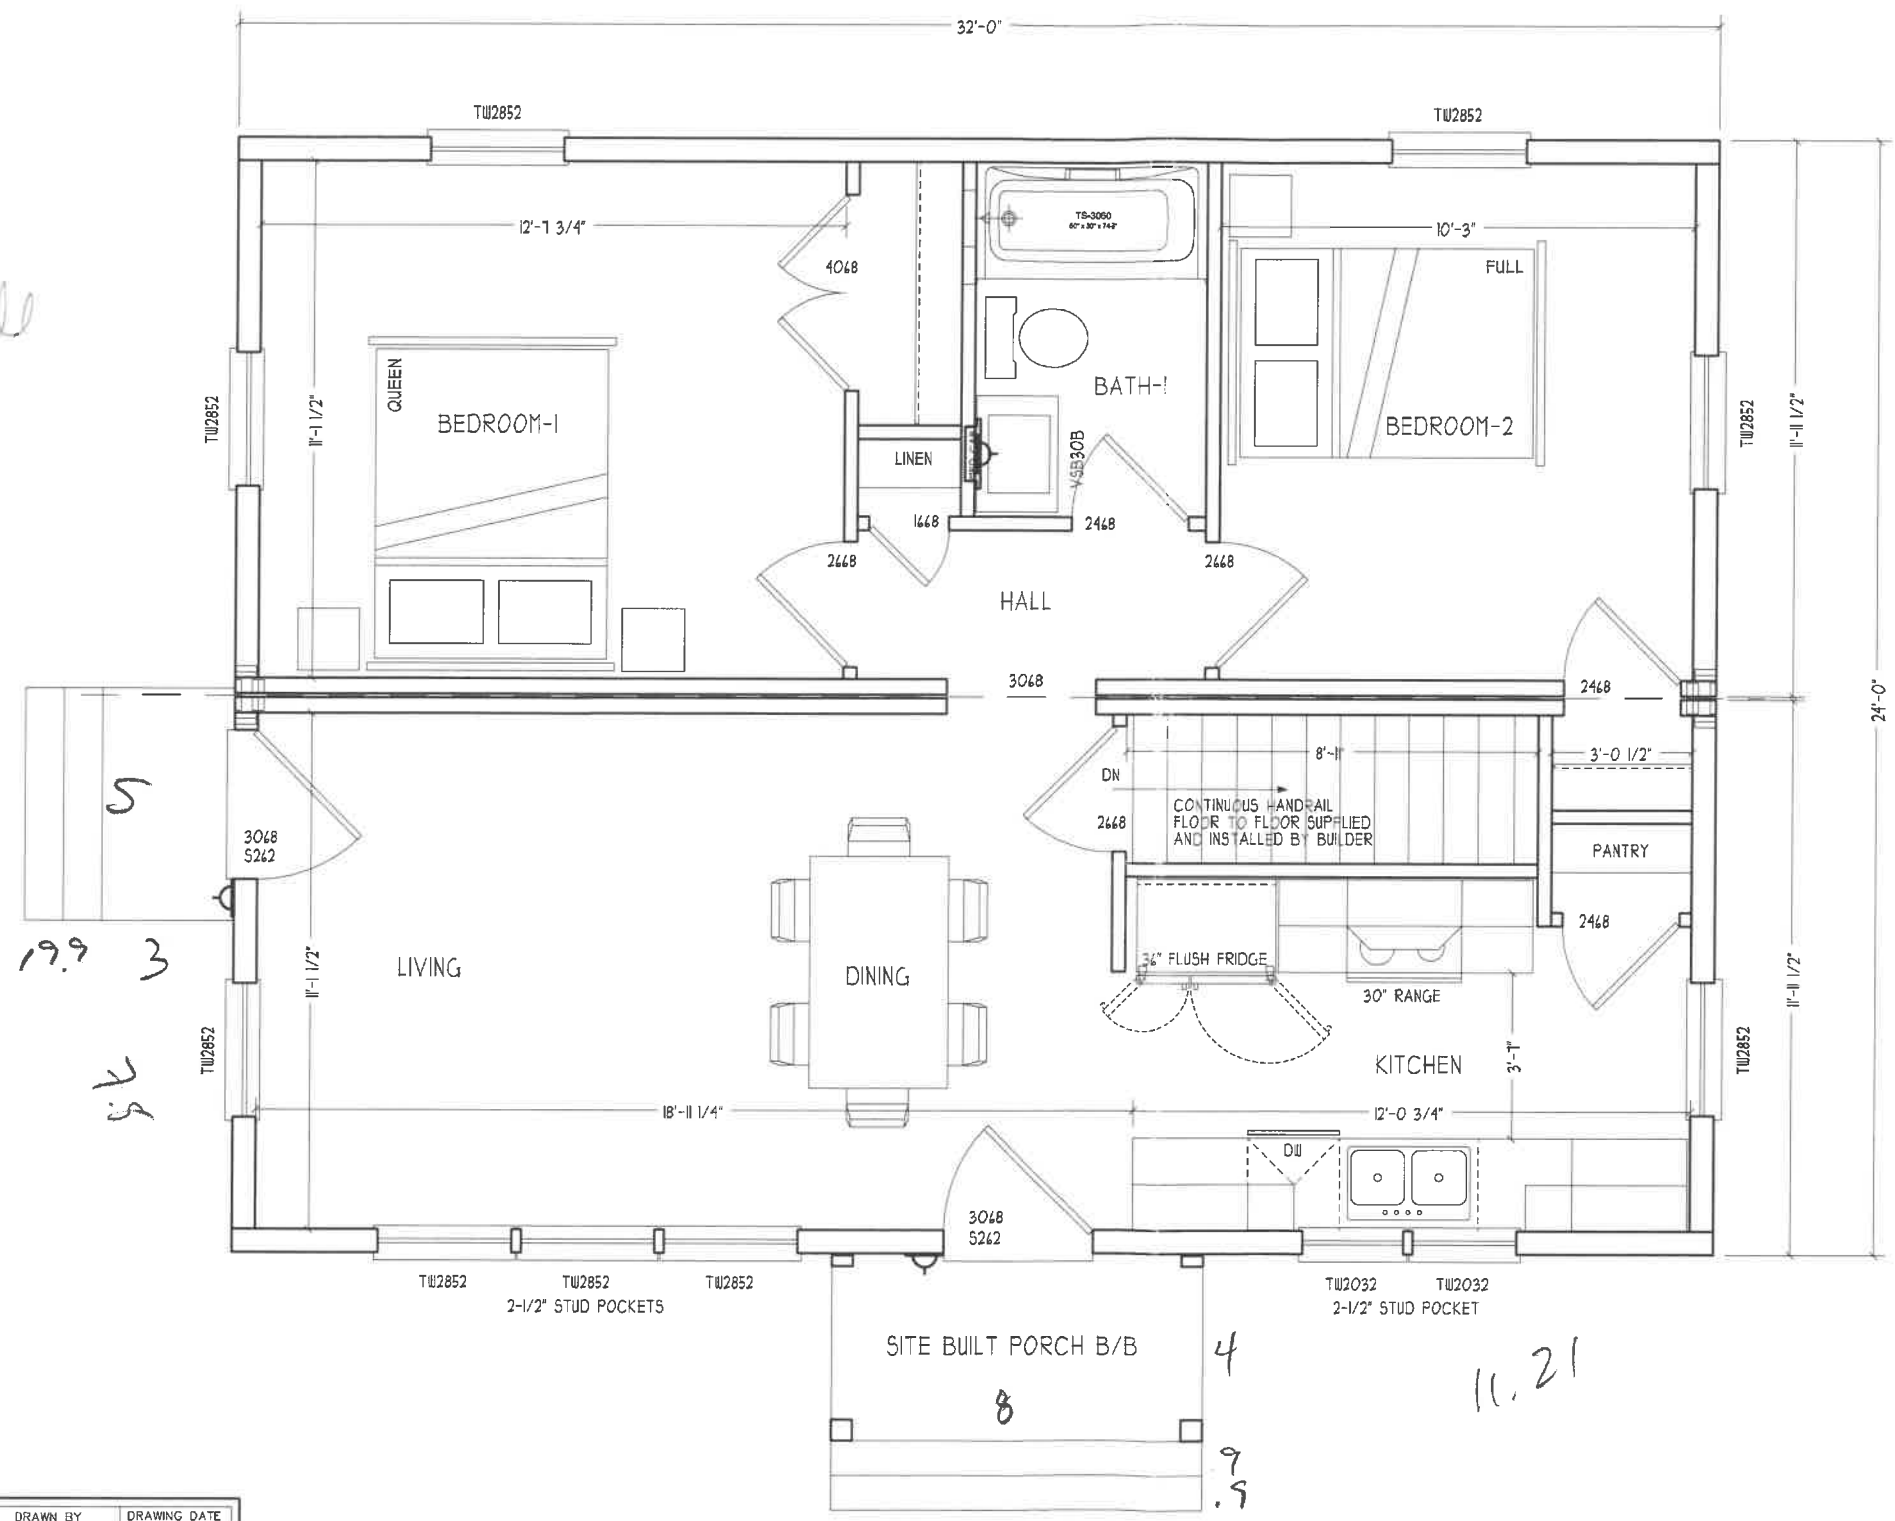

5  
19.9 3  
5.6

4  
8  
9.9  
11.21

PROJECT PROFESSIONAL OF RECORD

DRAWN BY	DRAWING DATE
CHECKED BY	REVISIONS
XXX	01/01/22

PRELIMINARY PLANS  
NOT FOR CONSTRUCTION

**SANFORD**

**FIRST FLOOR PLAN**

SITE LOCATION: XXXX  
WIND SPEED (ULT/A50): XXXMPH/XXXMPH  
EXPOSURE CATEGORY: X  
SNOW LOAD (GROUND/A50): XXPSF/XXPSF

SCALE  
1/4" = 1'-0"

FL-1: 8'-0 1/2" CEILING HT.  
6'-10 1/2" WINDOW HT.

PROJECT: # 000A1  
SHEET SIZE: 11x17  
DRAWING NO: **A-1**

**HUNTINGTON  
HOMES, INC.**  
344 FASSETT RD, EAST MONTPELIER, VERMONT 05651  
OFFICE (802) 479-3625 FAX (802) 479-0575