

SUSPECTED LOCATION OF EXISTING SEPTIC TANK

EXISTING "D" BOX

RESERVE AREA


PROPOSED SEPTIC TANK

proposed storage garage w/ unfinished storage above

EXISTING GARAGE WITH ONE BEDROOM ACCESSORY APARTMENT ABOVE (SLAB EL. = 103.00)

EXISTING SHED

WELL

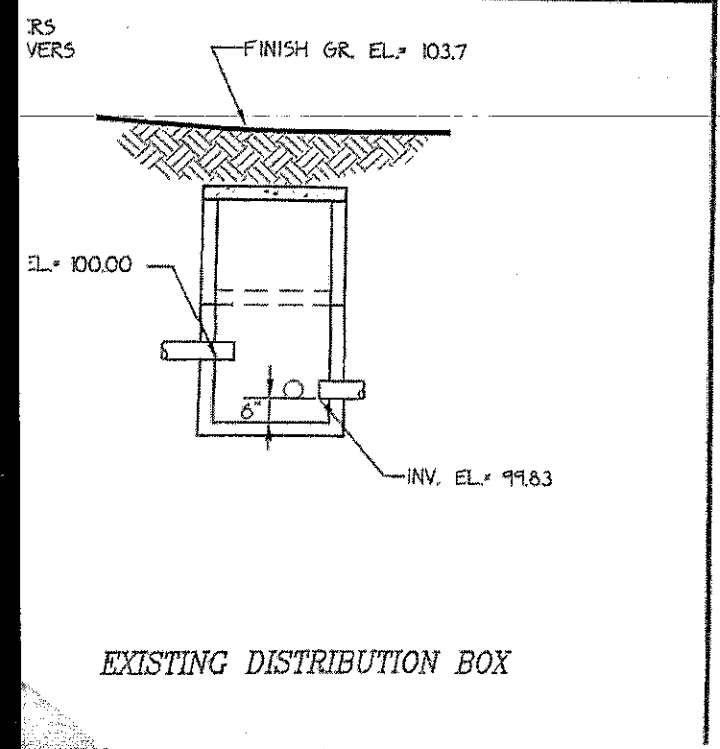

EXISTING DISTRIBUTION BOX



BrethGarage-113021-1117

NO.	DESCRIPTION	BY	DATE

SHEET TITLE:  
**ISOMETRIC VIEWS**

PROJECT DESCRIPTION:  
 BRETH STORAGE BUILDING  
 11 OAK LANE  
 WEST TISBURY,  
 MARTHA'S VINEYARD

DRAWINGS PROVIDED BY:  
**Kim Brown Projects**  
 Box 92  
 Waterbury Center, Vermont 05677  
 802-244-8156

DATE:  
 11/30/2021

SCALE:  
 NONE

SHEET:  
**A-1**

**3D.1**

**STORAGE BUILDING**



**BWP NOTES:** BWP SPACING AS PER R602.10.2.2  
 BRACED WALL PANEL TYPE - PARTICLEBOARD PBS  
 NAILS - MINIMUM 8D COMMON - (2-1/2" LONG X .0131 DIA)  
 NAILING PATTERN 3" EDGES; 6" FIELD  
 2018 IRC - PER R602.10.4



FRONT ELEVATION  
 SCALE - 1/4" = 1'-0"

BrethGarage-113021-1117

**A-201**

NO.	DESCRIPTION	BY	DATE

SHEET TITLE:  
**FRONT ELEVATION**


PROJECT DESCRIPTION:  
 BRETH STORAGE BUILDING  
 11 OAK LANE  
 WEST TISSBURY,  
 MARTHA'S VINEYARD


DRAWINGS PROVIDED BY:  
**Kim Brown Projects**  
 Box 92  
 Waterbury Center, Vermont 05677  
 802-244-8156

DATE:  
 11/30/2021

SCALE:  
 1/4" = 1'-0"


SHEET:  
**A-8**

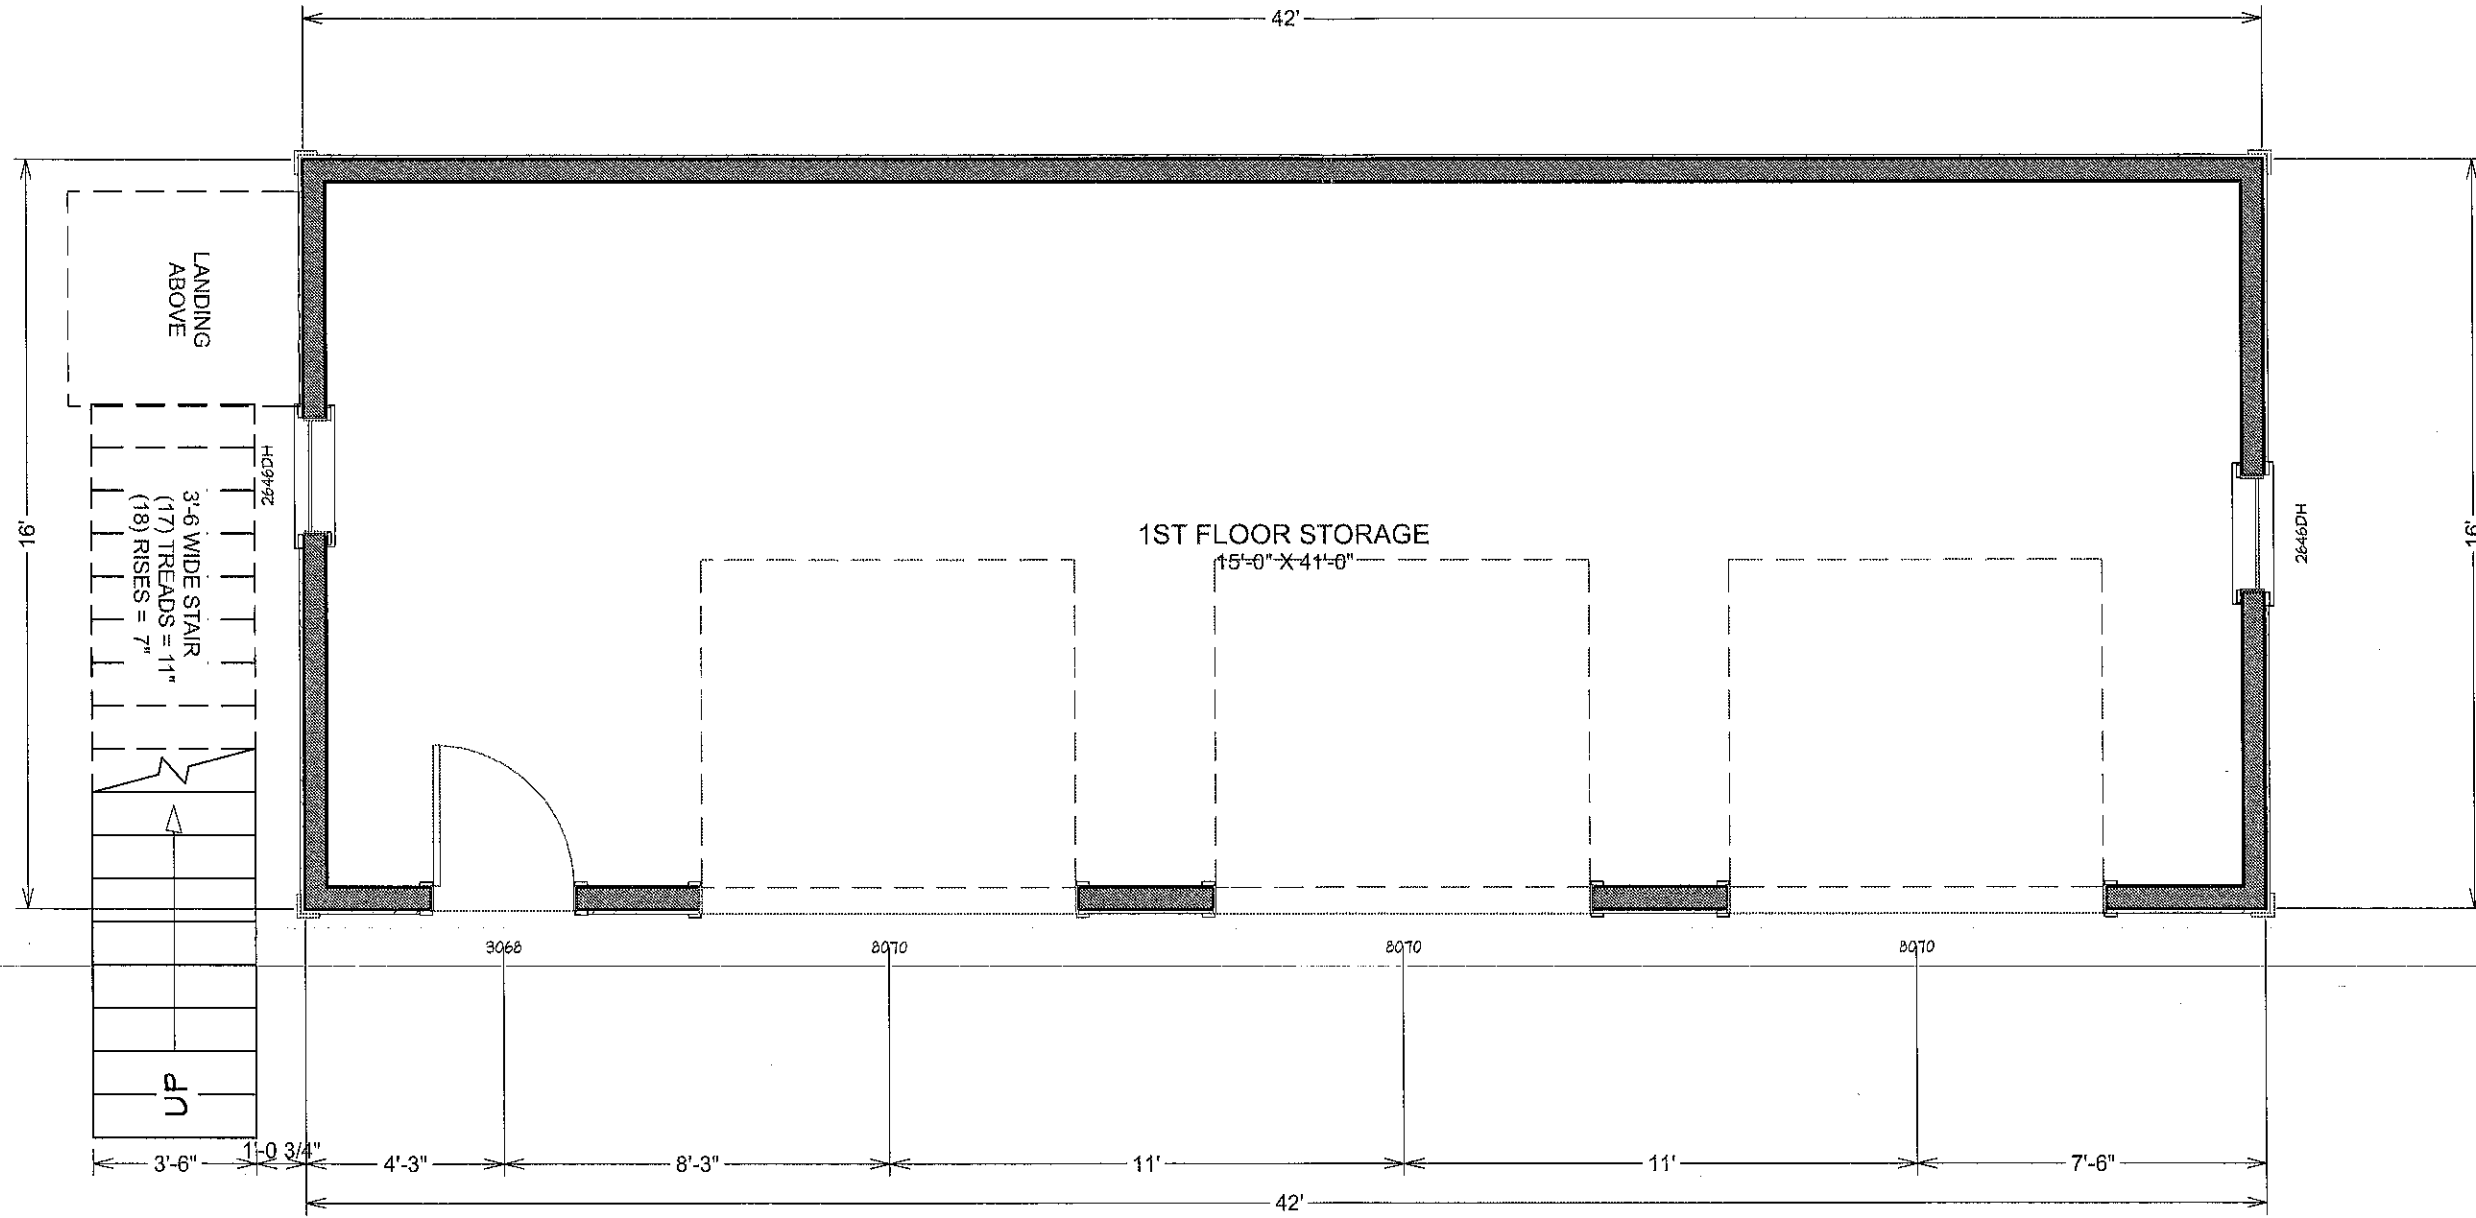

 
**1ST FLOOR PLAN**  
 SCALE - 1/4" = 1'-0"

BrethGarage-113021-1117

<b>A-101</b>	
NO.    DESCRIPTION    BY    DATE	
SHEET TITLE: <b>1ST FLOOR PLAN</b>	
PROJECT DESCRIPTION: BRETH STORAGE BUILDING 11 OAK LANE NEST TISBURY, MARTHA'S VINEYARD	
DRAWINGS PROVIDED BY: <b>Kim Brown Projects</b> <small>Box 92 Waterbury Center, Vermont 05677 802-244-6156</small>	
DATE: 11/30/2021	
SCALE: 1/4" = 1'-0"	
SHEET: <b>A-2</b>	

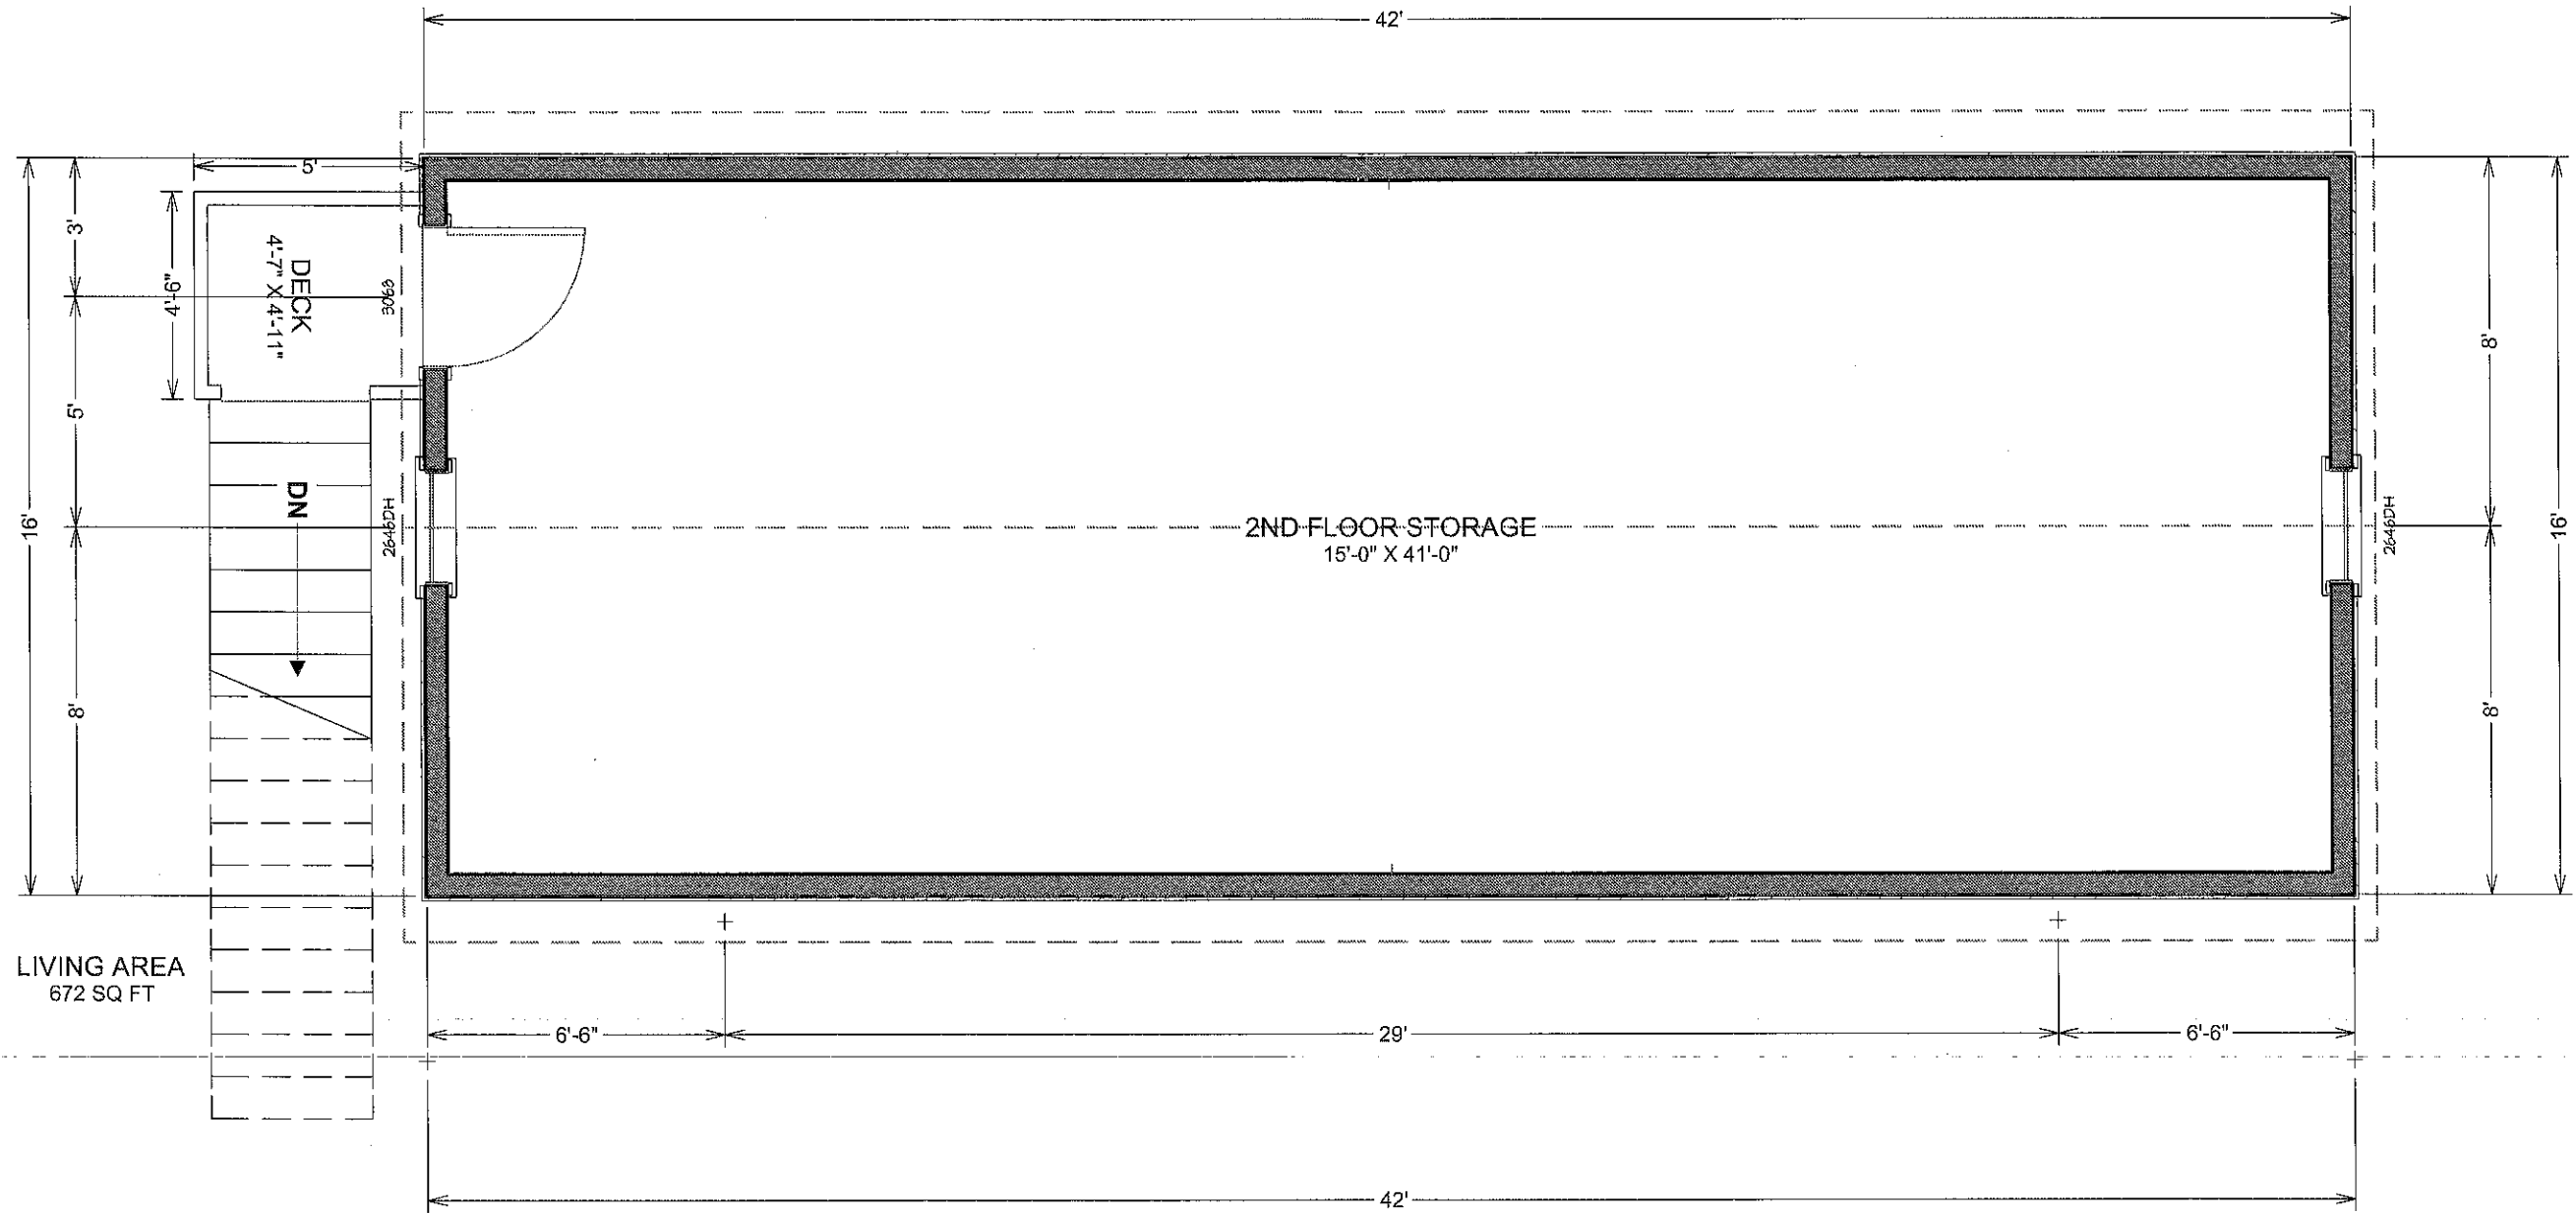

2ND FLOOR PLAN  
SCALE - 1/4" = 1'-0"

BrethGarage-113021-1117

DRAWINGS PROVIDED BY:  
**Kim Brown Projects**  
Box 92  
Waterbury Center, Vermont 05677  
802-244-8156

PROJECT DESCRIPTION:  
BRETH STORAGE BUILDING  
11 OAK LANE  
NEST TISBURY,  
MARTHA'S VINEYARD

SHEET TITLE:  
**2ND FLOOR PLAN**



NO.	DESCRIPTION	BY	DATE

**A-102**


SHEET:  
**A-3**

DATE:  
11/30/2021

SCALE:  
1/4" = 1'-0"

 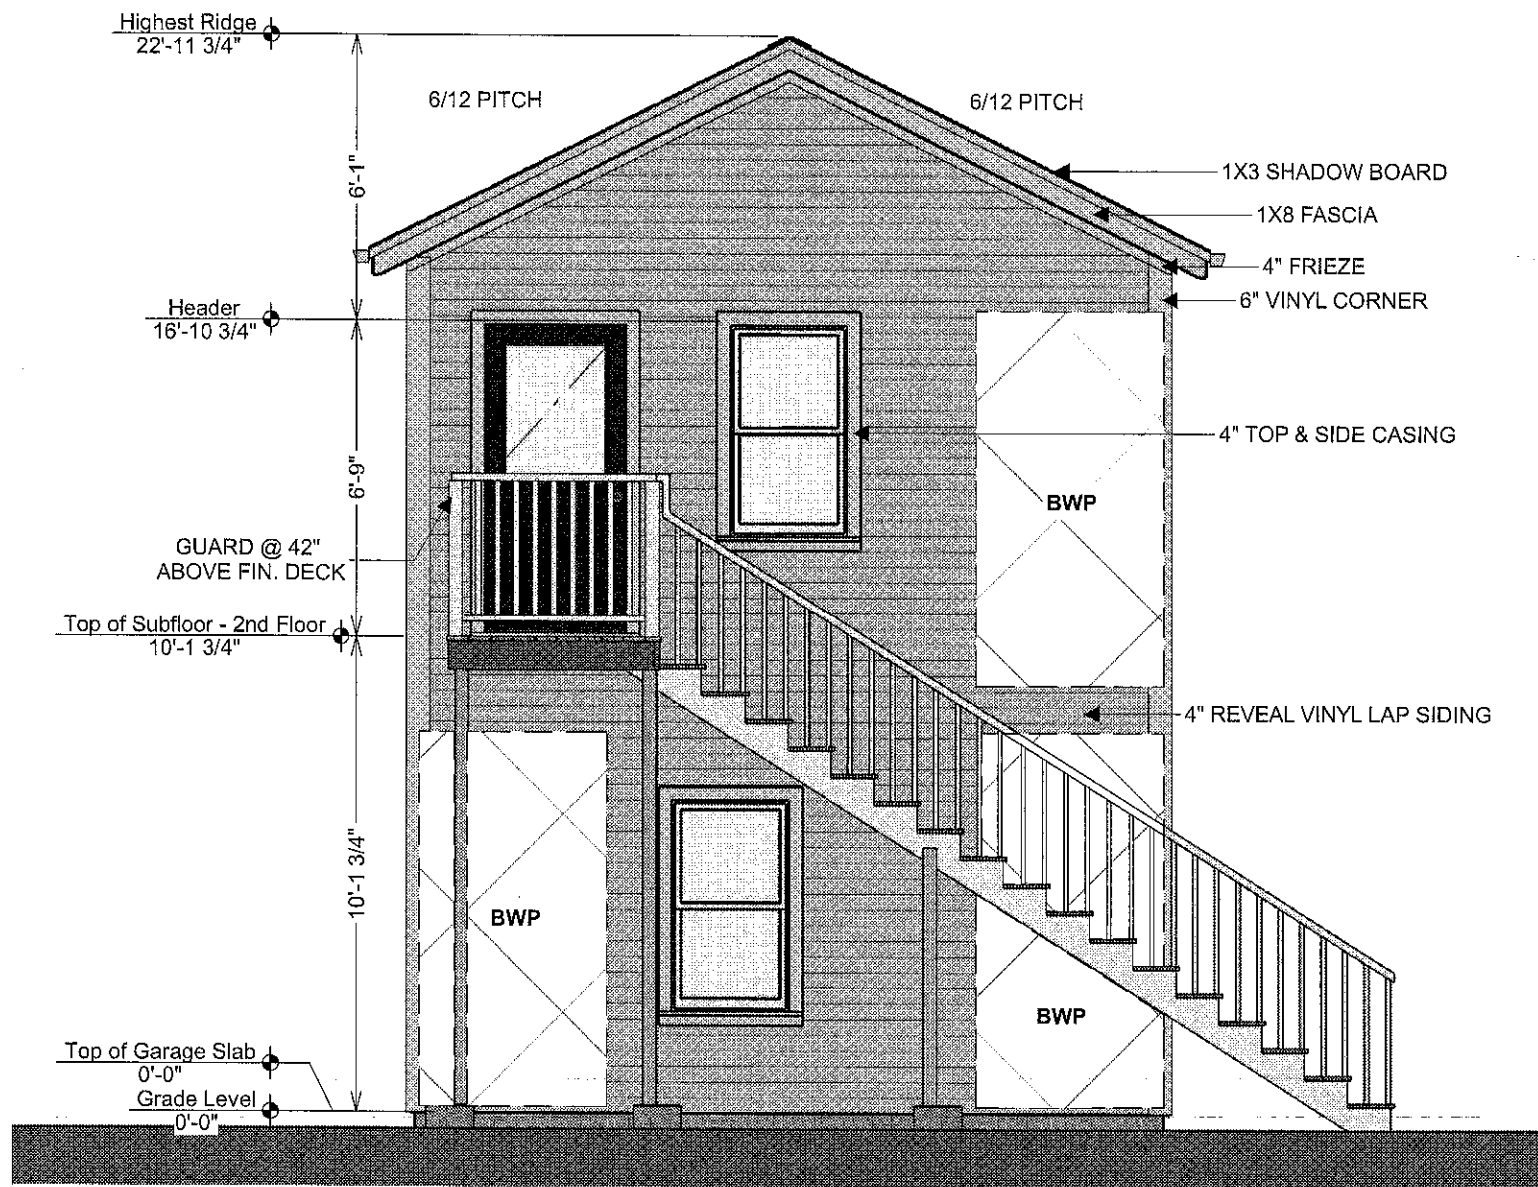

LEFT ELEVATION  
SCALE - 1/4" = 1'-0"

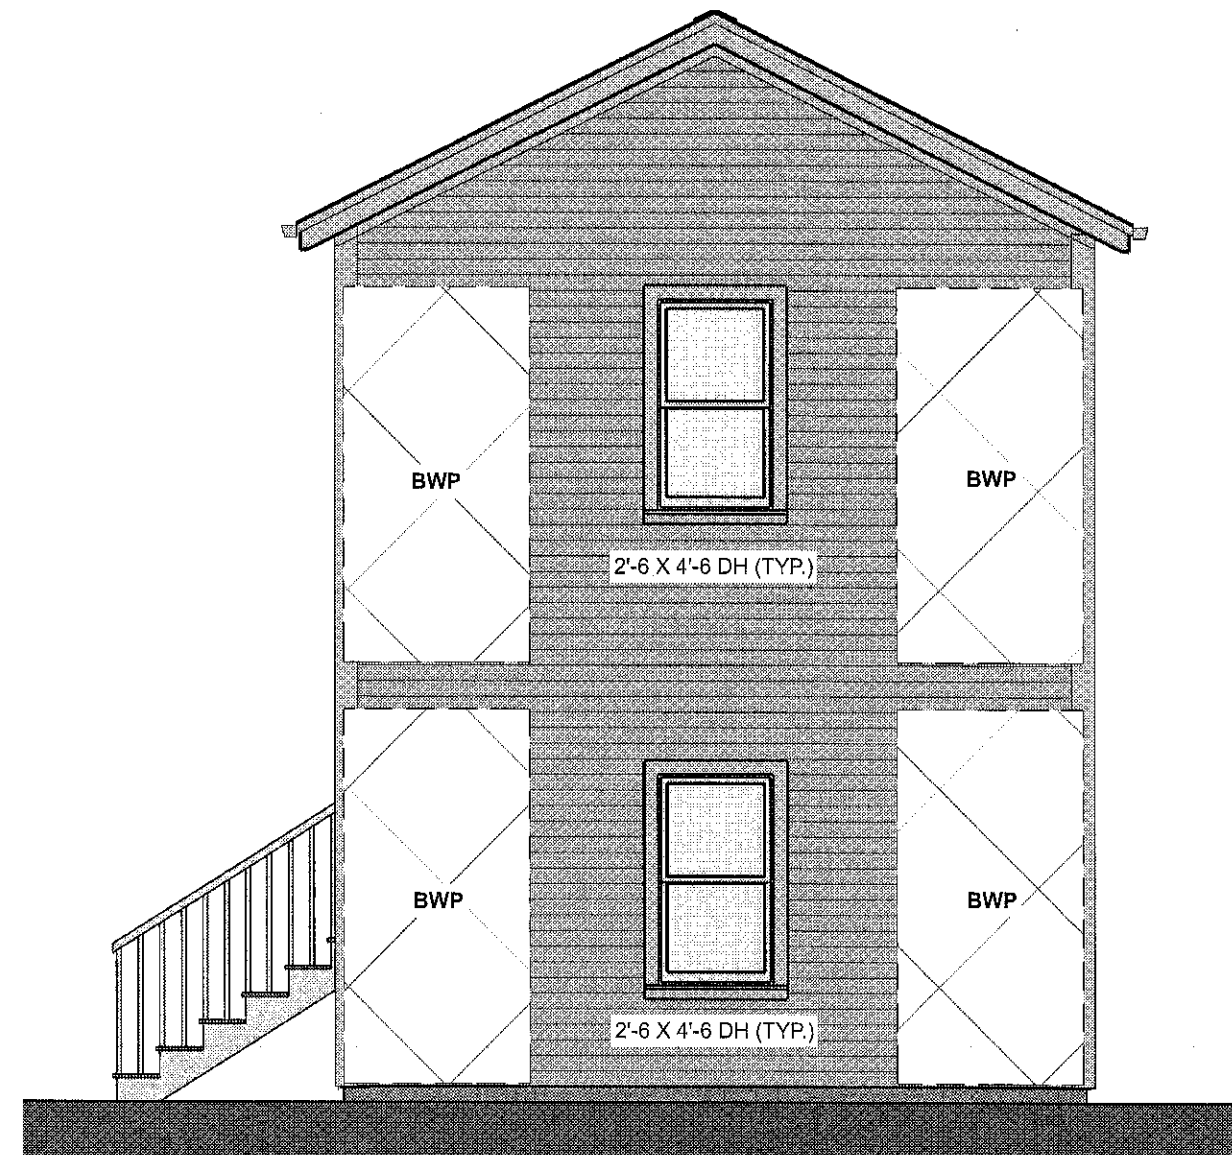

RIGHT ELEVATION  
SCALE - 1/4" = 1'-0"

A-202

NO.	DESCRIPTION	BY	DATE

SHEET TITLE:  
**LEFT & RIGHT  
ELEVATIONS**

PROJECT DESCRIPTION:  
BRETH STORAGE BUILDING  
11 OAK LANE  
WEST TISBURY,  
MARTHA'S VINEYARD

DRAWINGS PROVIDED BY:  
**Kim Brown Projects**  
Box 92  
Westbury Center, Vermont 05677  
802-244-8156

DATE:

11/30/2021


SCALE:


1/4" = 1'-0"

SHEET:

**A-9**

BrethGarage-113021-1117

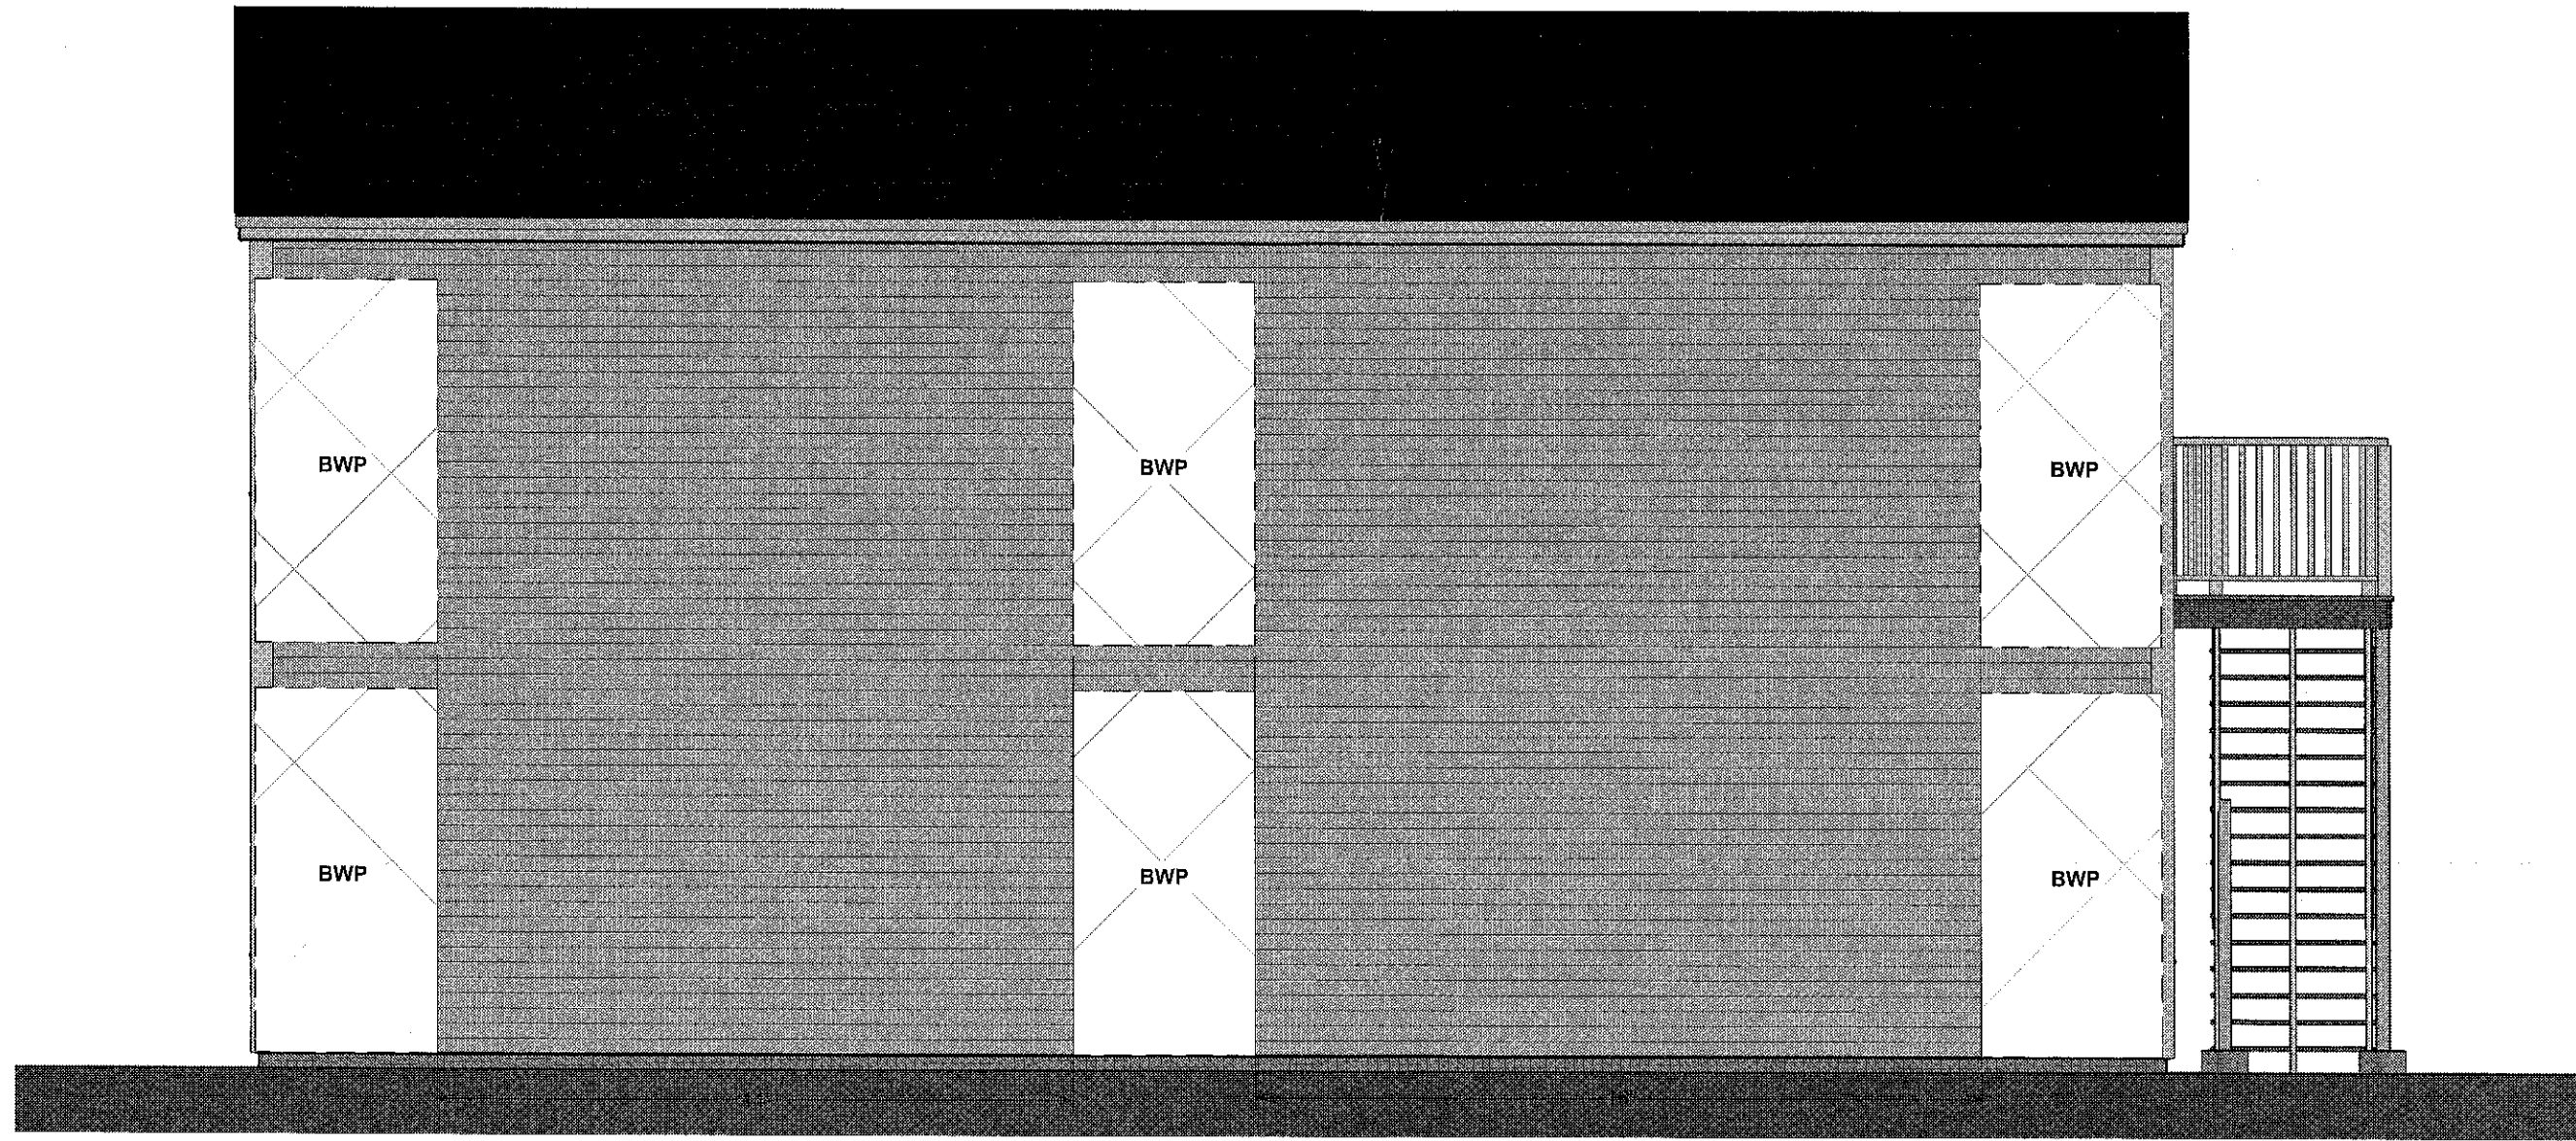

 
 REAR ELEVATION  
 SCALE - 1/4" = 1'-0"

BrethGarage-113021-1117

DRAWINGS PROVIDED BY:  
**Kim Brown Projects**  
Box 93  
 Westbury, Center, Vermont 05677  
 802-244-8156

PROJECT DESCRIPTION:  
**BRETH STORAGE BUILDING**  
 11 OAK LANE  
 WEST TISBURY,  
 MARTHAS VINEYARD

SHEET TITLE:  
**REAR ELEVATION**

NO.	DESCRIPTION	BY	DATE

**A-203**

DATE:



11/30/2021

SCALE:

1/4" = 1'-0"

SHEET:

**A-10**

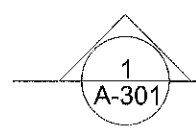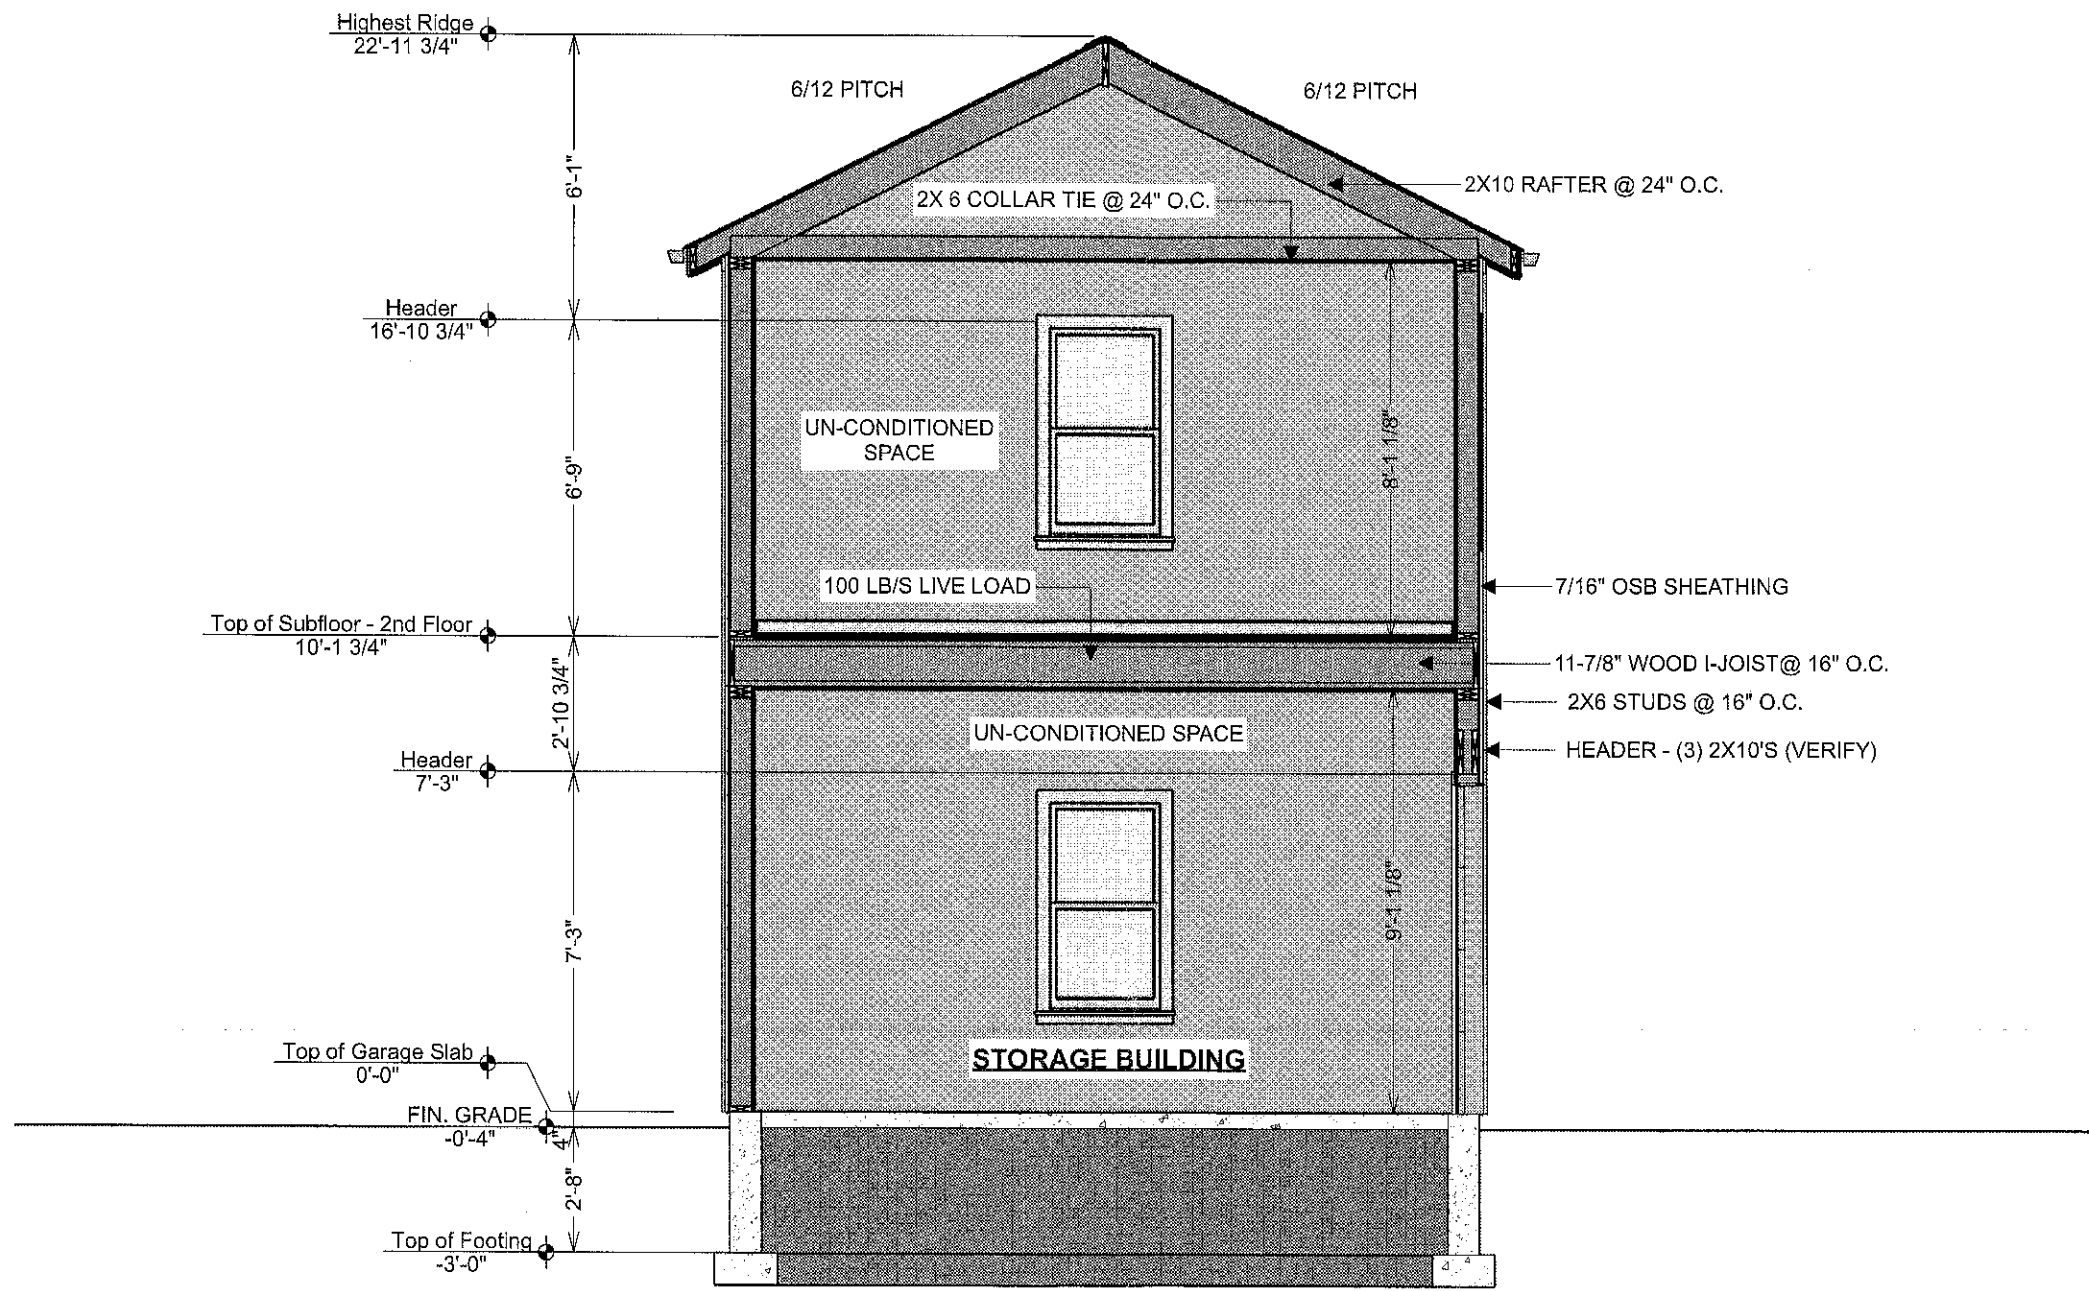

TRANSVERSE SECTION

SCALE - 1/4" = 1'-0"

BrethGarage-113021-1117

<b>A-301</b>	
NO.	DESCRIPTION
BY	DATE

<b>SECTION 1</b>	
SHEET TITLE:	

PROJECT DESCRIPTION:  
 BRETH STORAGE BUILDING  
 11 OAK-LANE  
 WEST TISBURY,  
 MARTHAS VINEYARD

DRAWINGS PROVIDED BY:  
**Kim Brown Projects**  
 Box 92  
 Westbury Center, Vermont 05677  
 802-244-8156

DATE:

11/30/2021


SCALE:

1/4" = 1'-0"

SHEET:

**A-11**



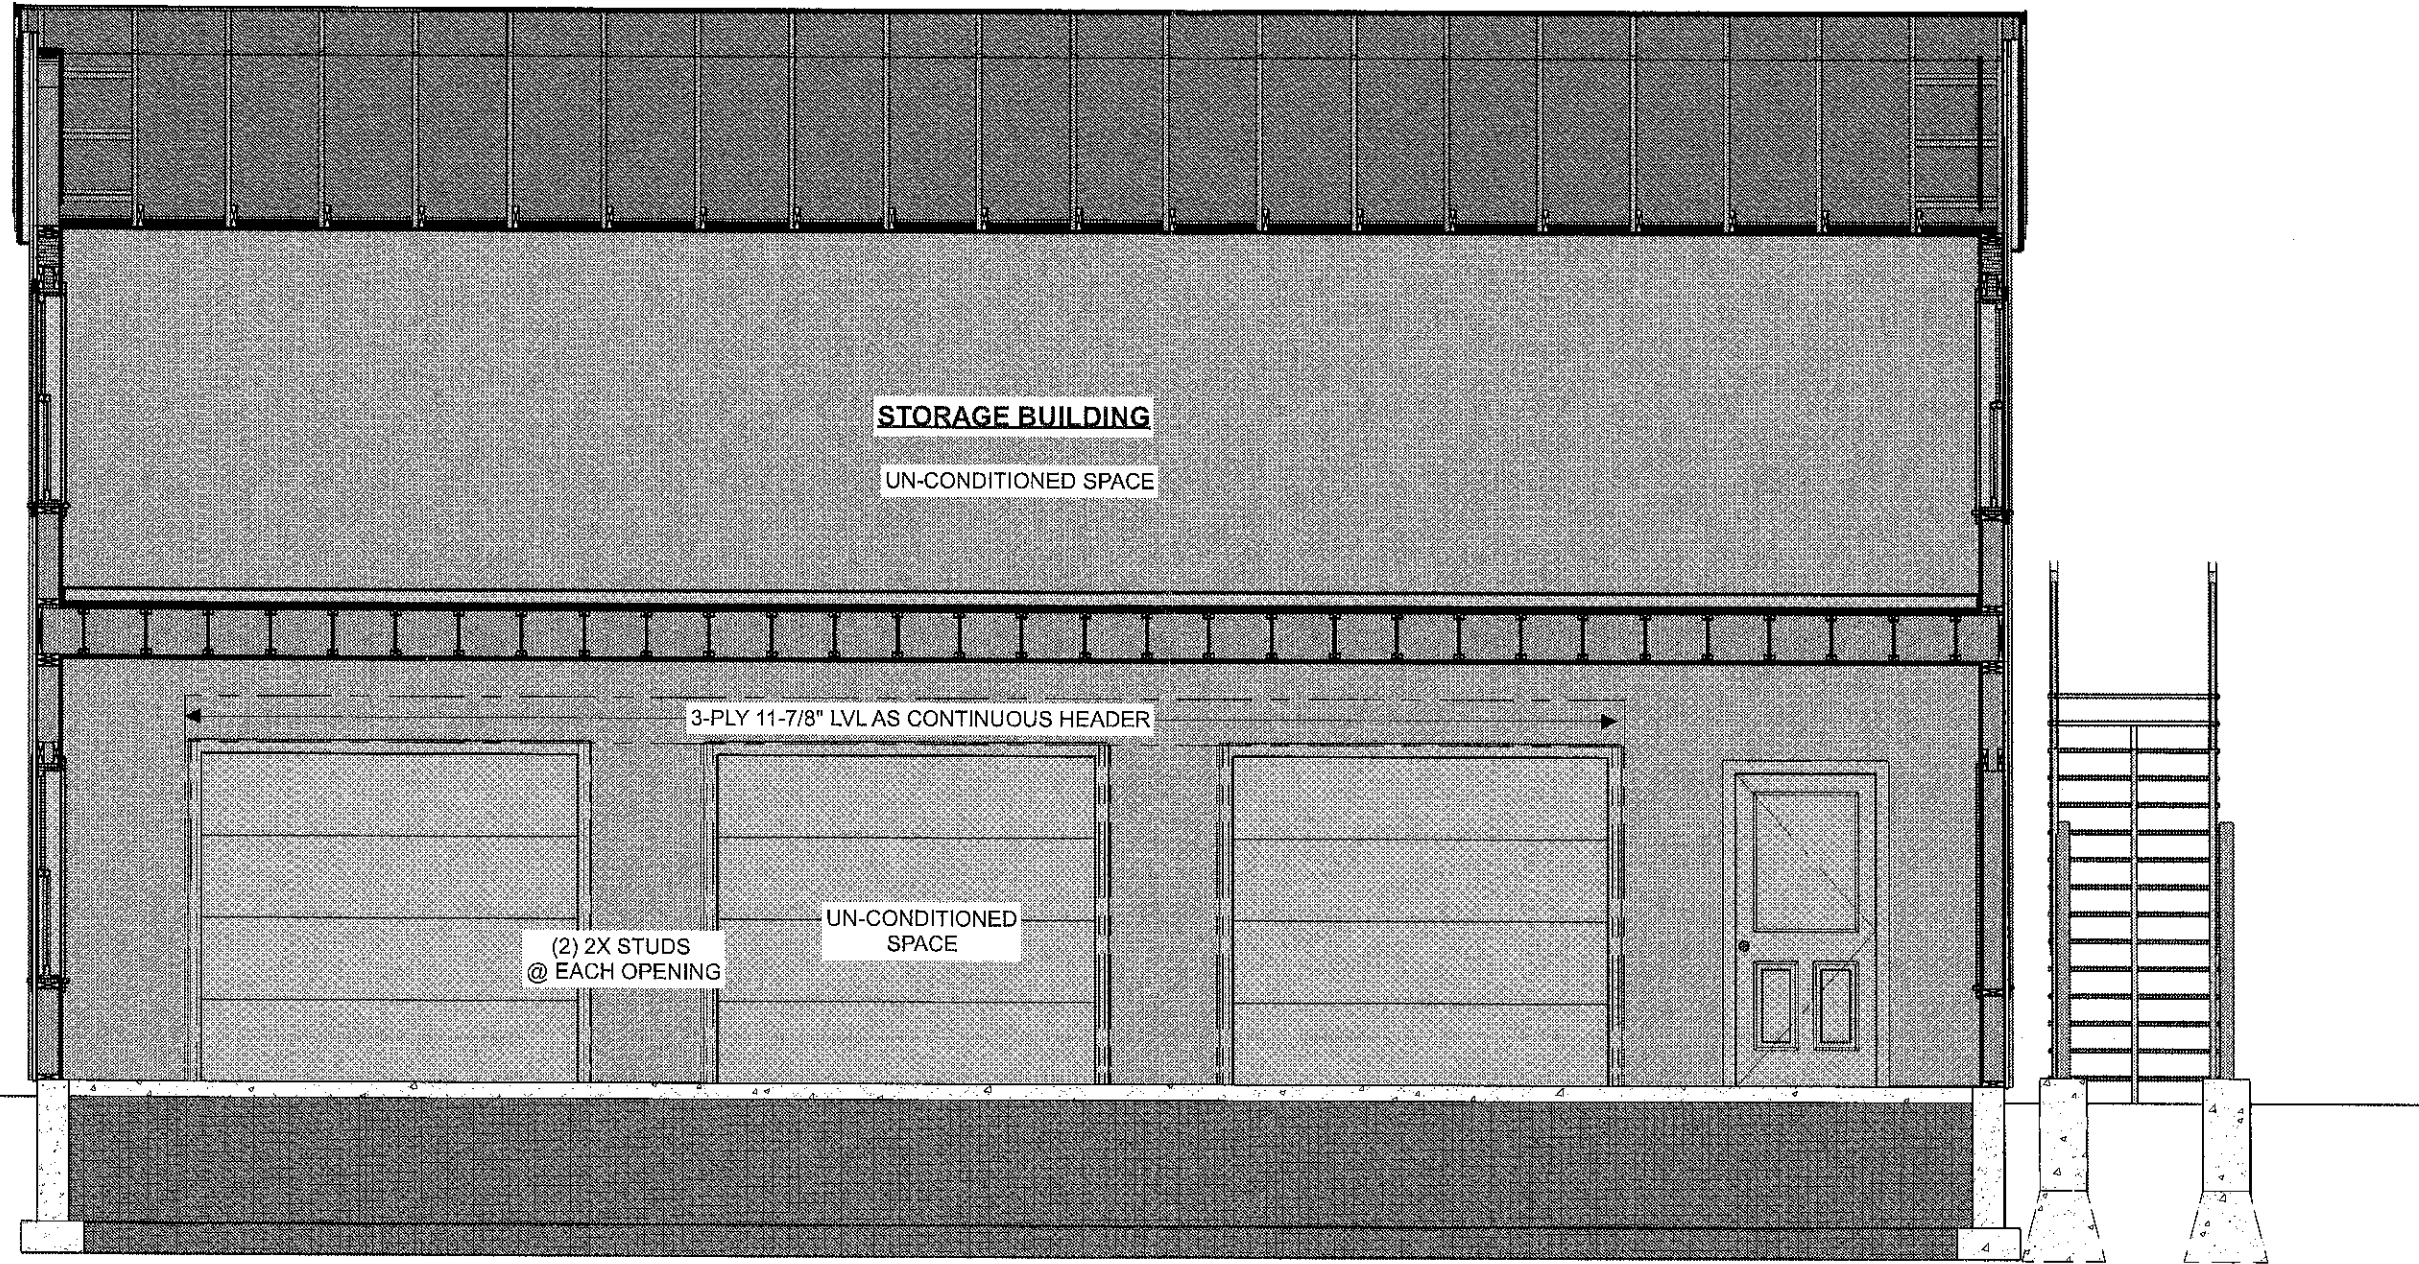

2  
A-302

LONGITUDINAL SECTION

SCALE - 1/4" = 1'-0"

BrethGarage-113021-1117

A-302

NO.	DESCRIPTION	BY	DATE

SHEET TITLE:  
**SECTION 2**

PROJECT DESCRIPTION:  
BRETH STORAGE BUILDING  
11 OAK LANE  
WEST TISBURY,  
MARTHA'S VINEYARD

DRAWINGS PROVIDED BY:  
**Kim Brown Projects**  
Box 92  
Waterbury Center, Vermont 05677  
802-244-8156

DATE:

11/30/2021

SCALE:

1/4" = 1'-0"

SHEET:

**A-12**