



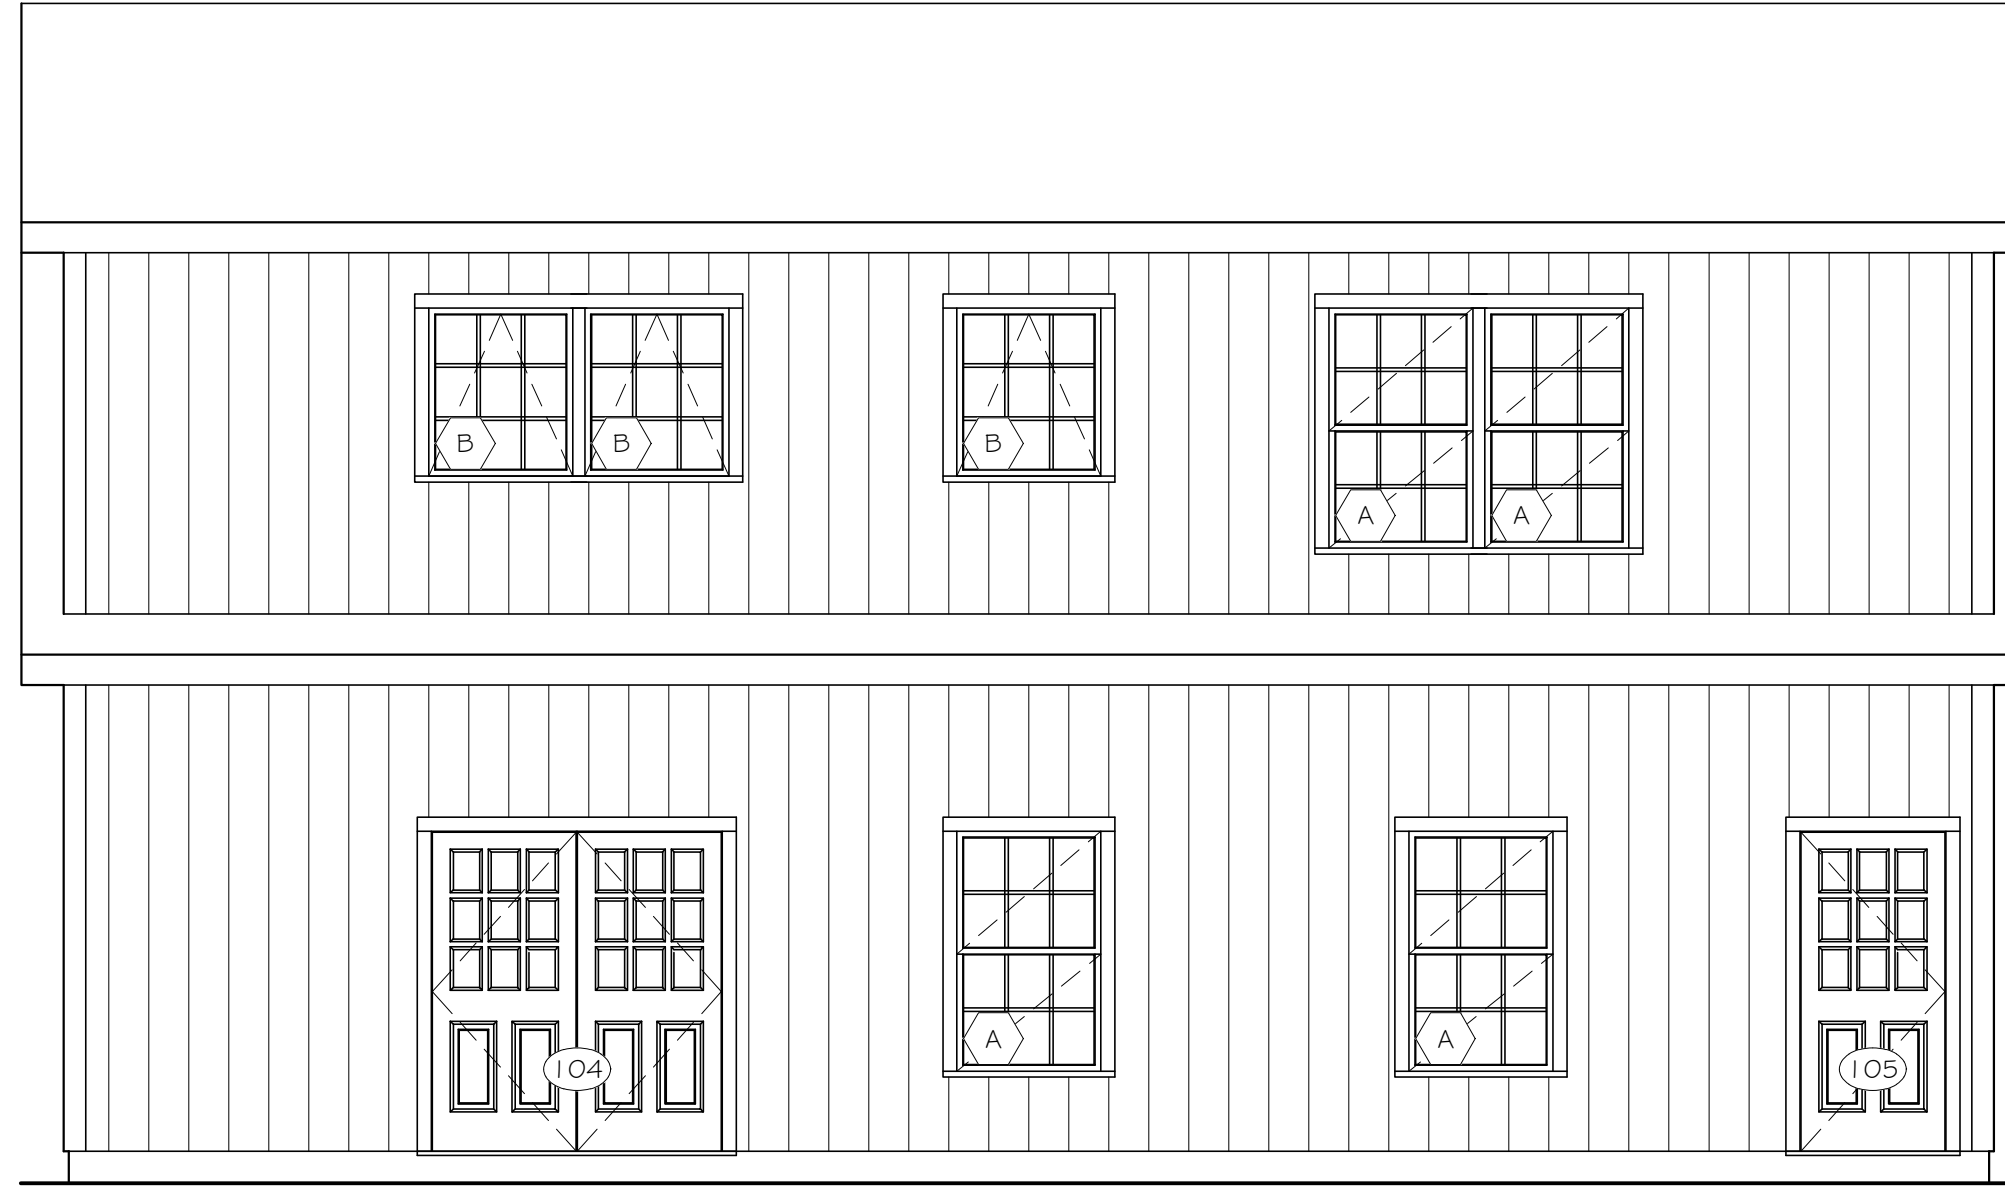

1 FRONT ELEVATION SCALE: 1/4" = 1'-0"

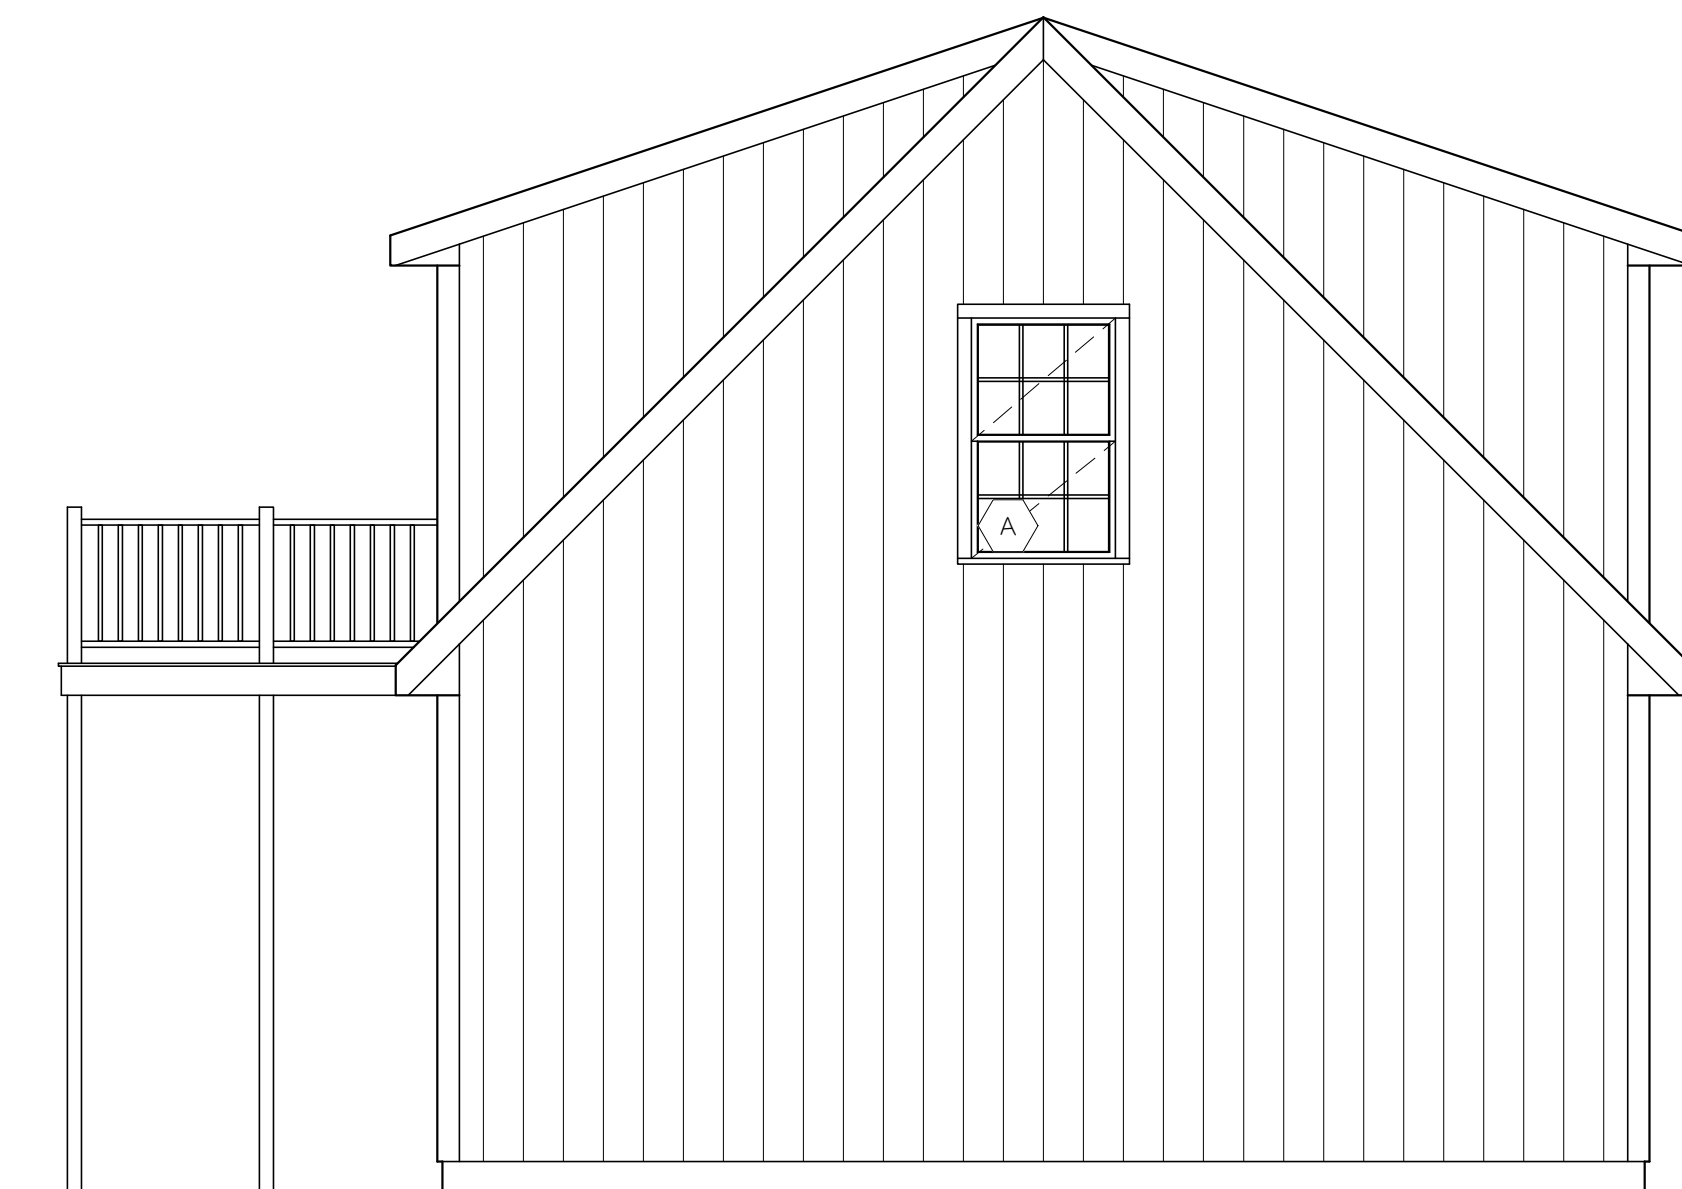

2 SIDE ELEVATION SCALE: 1/4" = 1'-0"



3 BACK ELEVATION SCALE: 1/4" = 1'-0"



4 SIDE ELEVATION SCALE: 1/4" = 1'-0"

ISSUED FOR:	DATE:	DRAWN BY:	CHECK BY:
REVIEW	04.10.21	T.ATWOOD	
REVIEW	04.14.21	T.ATWOOD	
PERMITTING	04.28.21	T.ATWOOD	
PERMITTING	05.14.21	T.ATWOOD	
PERMITTING	05.18.21	T.ATWOOD	

JOHN LOLLEY, PE
 CIVIL, STRUCTURAL & SOILS ENGINEERING
 RESIDENTIAL DESIGN
 PO BOX 1858 VINEYARD HAVEN, MASSACHUSETTS 02568
 TEL: 508-693-5153
 office@lolleypc.com

PRELIMINARY
 NOT FOR CONSTRUCTION

SCALE:
1/4" = 1'-0"

JOB NUMBER:

ADDRESS:
43 STONE BRIDGE
WEST TISBURY, MA
EXTERIOR ELEVATIONS

PLAN NAME:

DATE:
18 MAY 2021

A.02