


3 NORTH-WEST ELEVATION

SCALE: 1/4" = 1'-0"

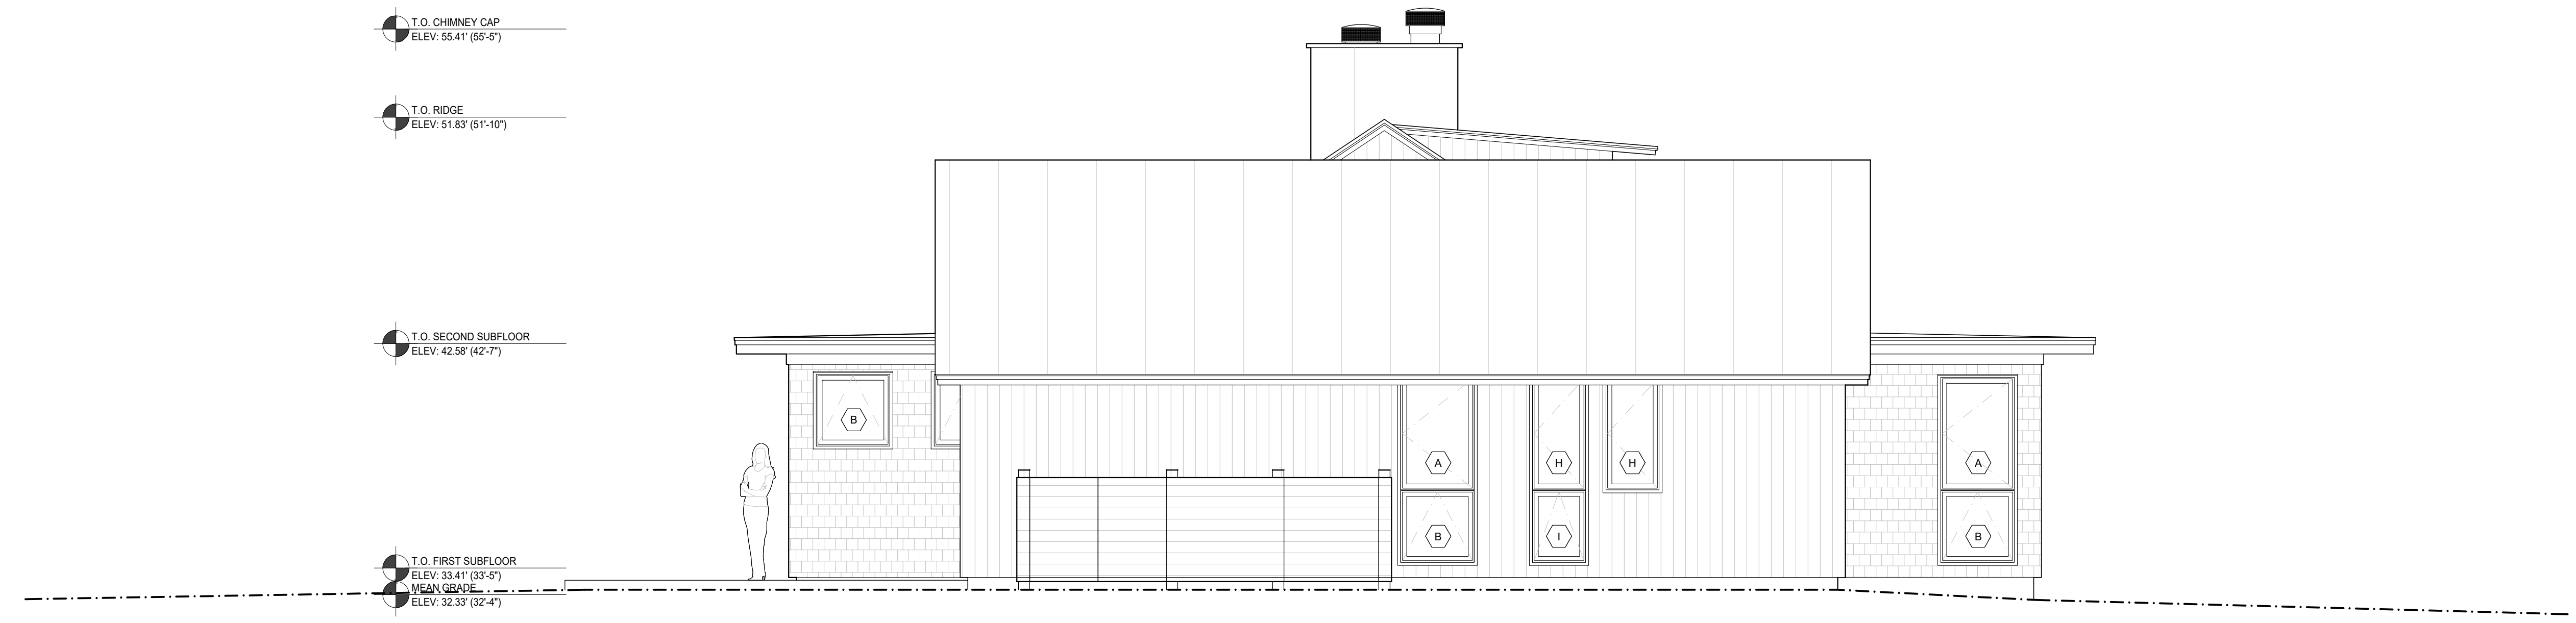

4 NORTH-EAST ELEVATION

SCALE: 1/4" = 1'-0"

NOTES:

DRAWN BY:

PHASE:
CONSTRUCTION SET
ROOF DECK SD

DATE:
6.30.2020
9.27.2020

MIDDLE GROUND
63 BOGHOUSE WAY
WEST TISBURY, MA

BUILDING ELEVATIONS


A201


DATE:	6.30.2021	PHASE:	CONSTRUCTION SET
	9.21.2021		ROOF DECK
DRAWN BY:		NOTES:	

MIDDLE GROUND
63 BOGHOUSE WAY
WEST TISSBURY, MA

FIRST LEVEL PLAN

A101

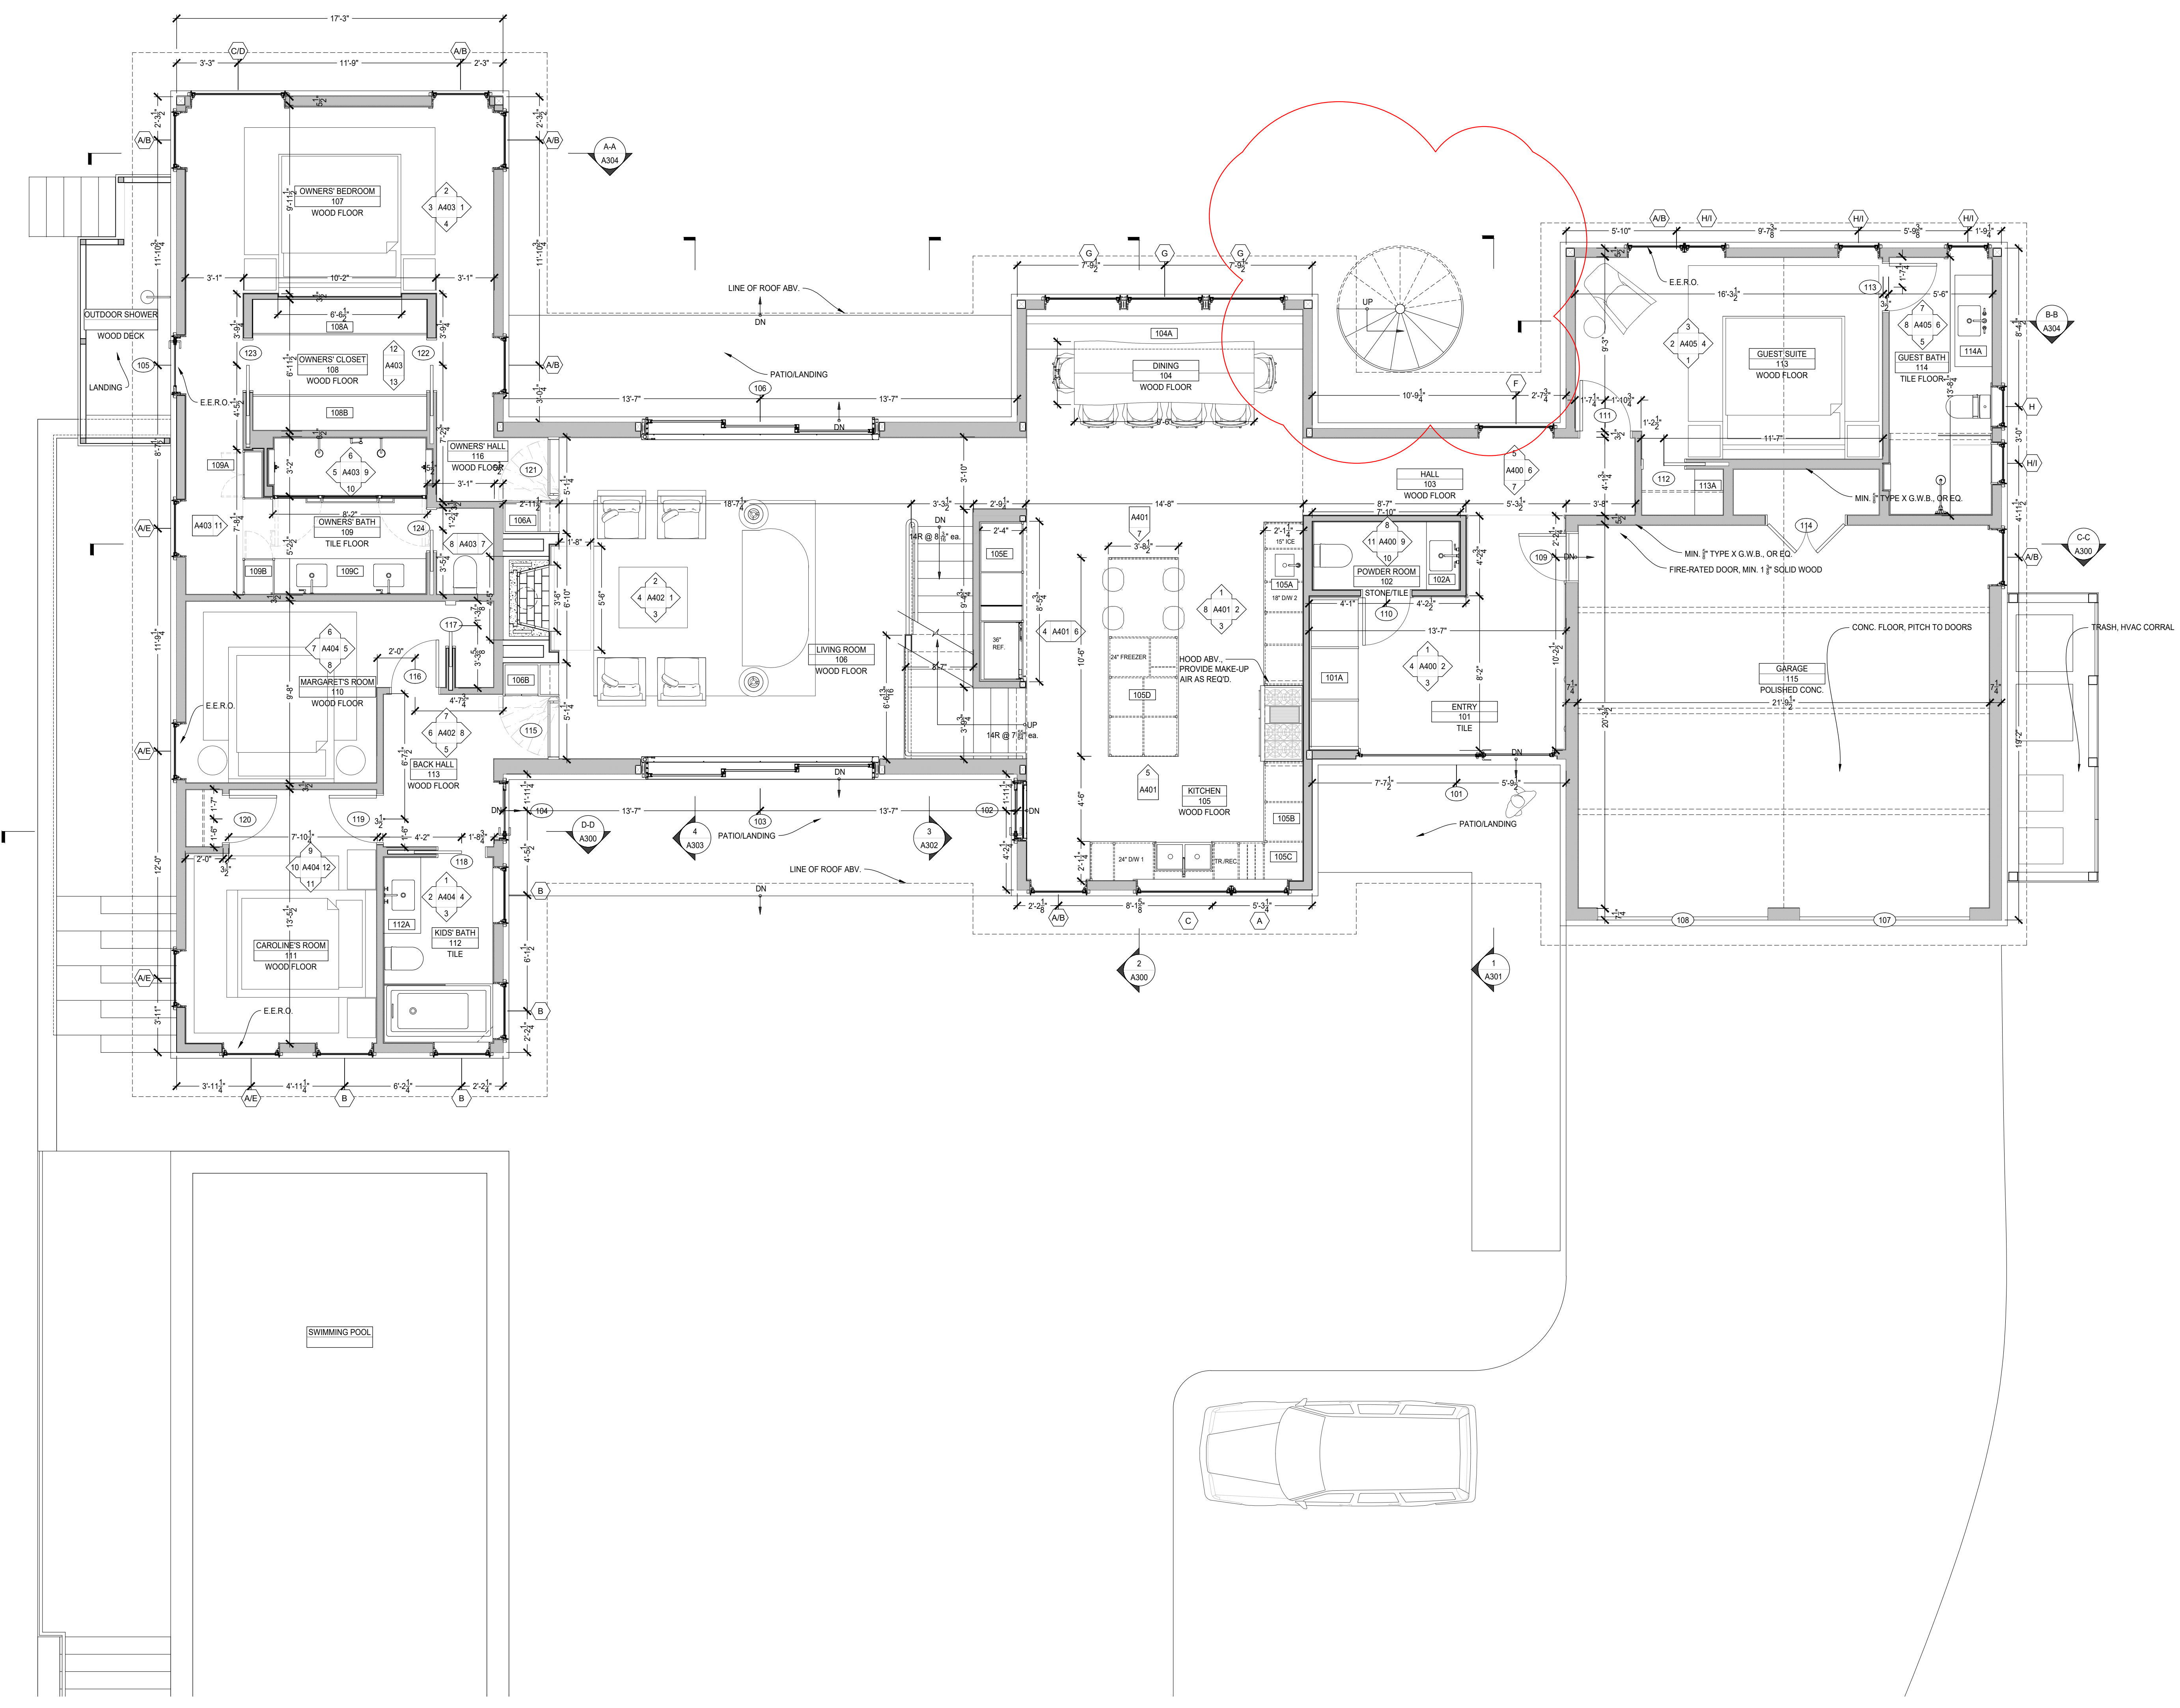

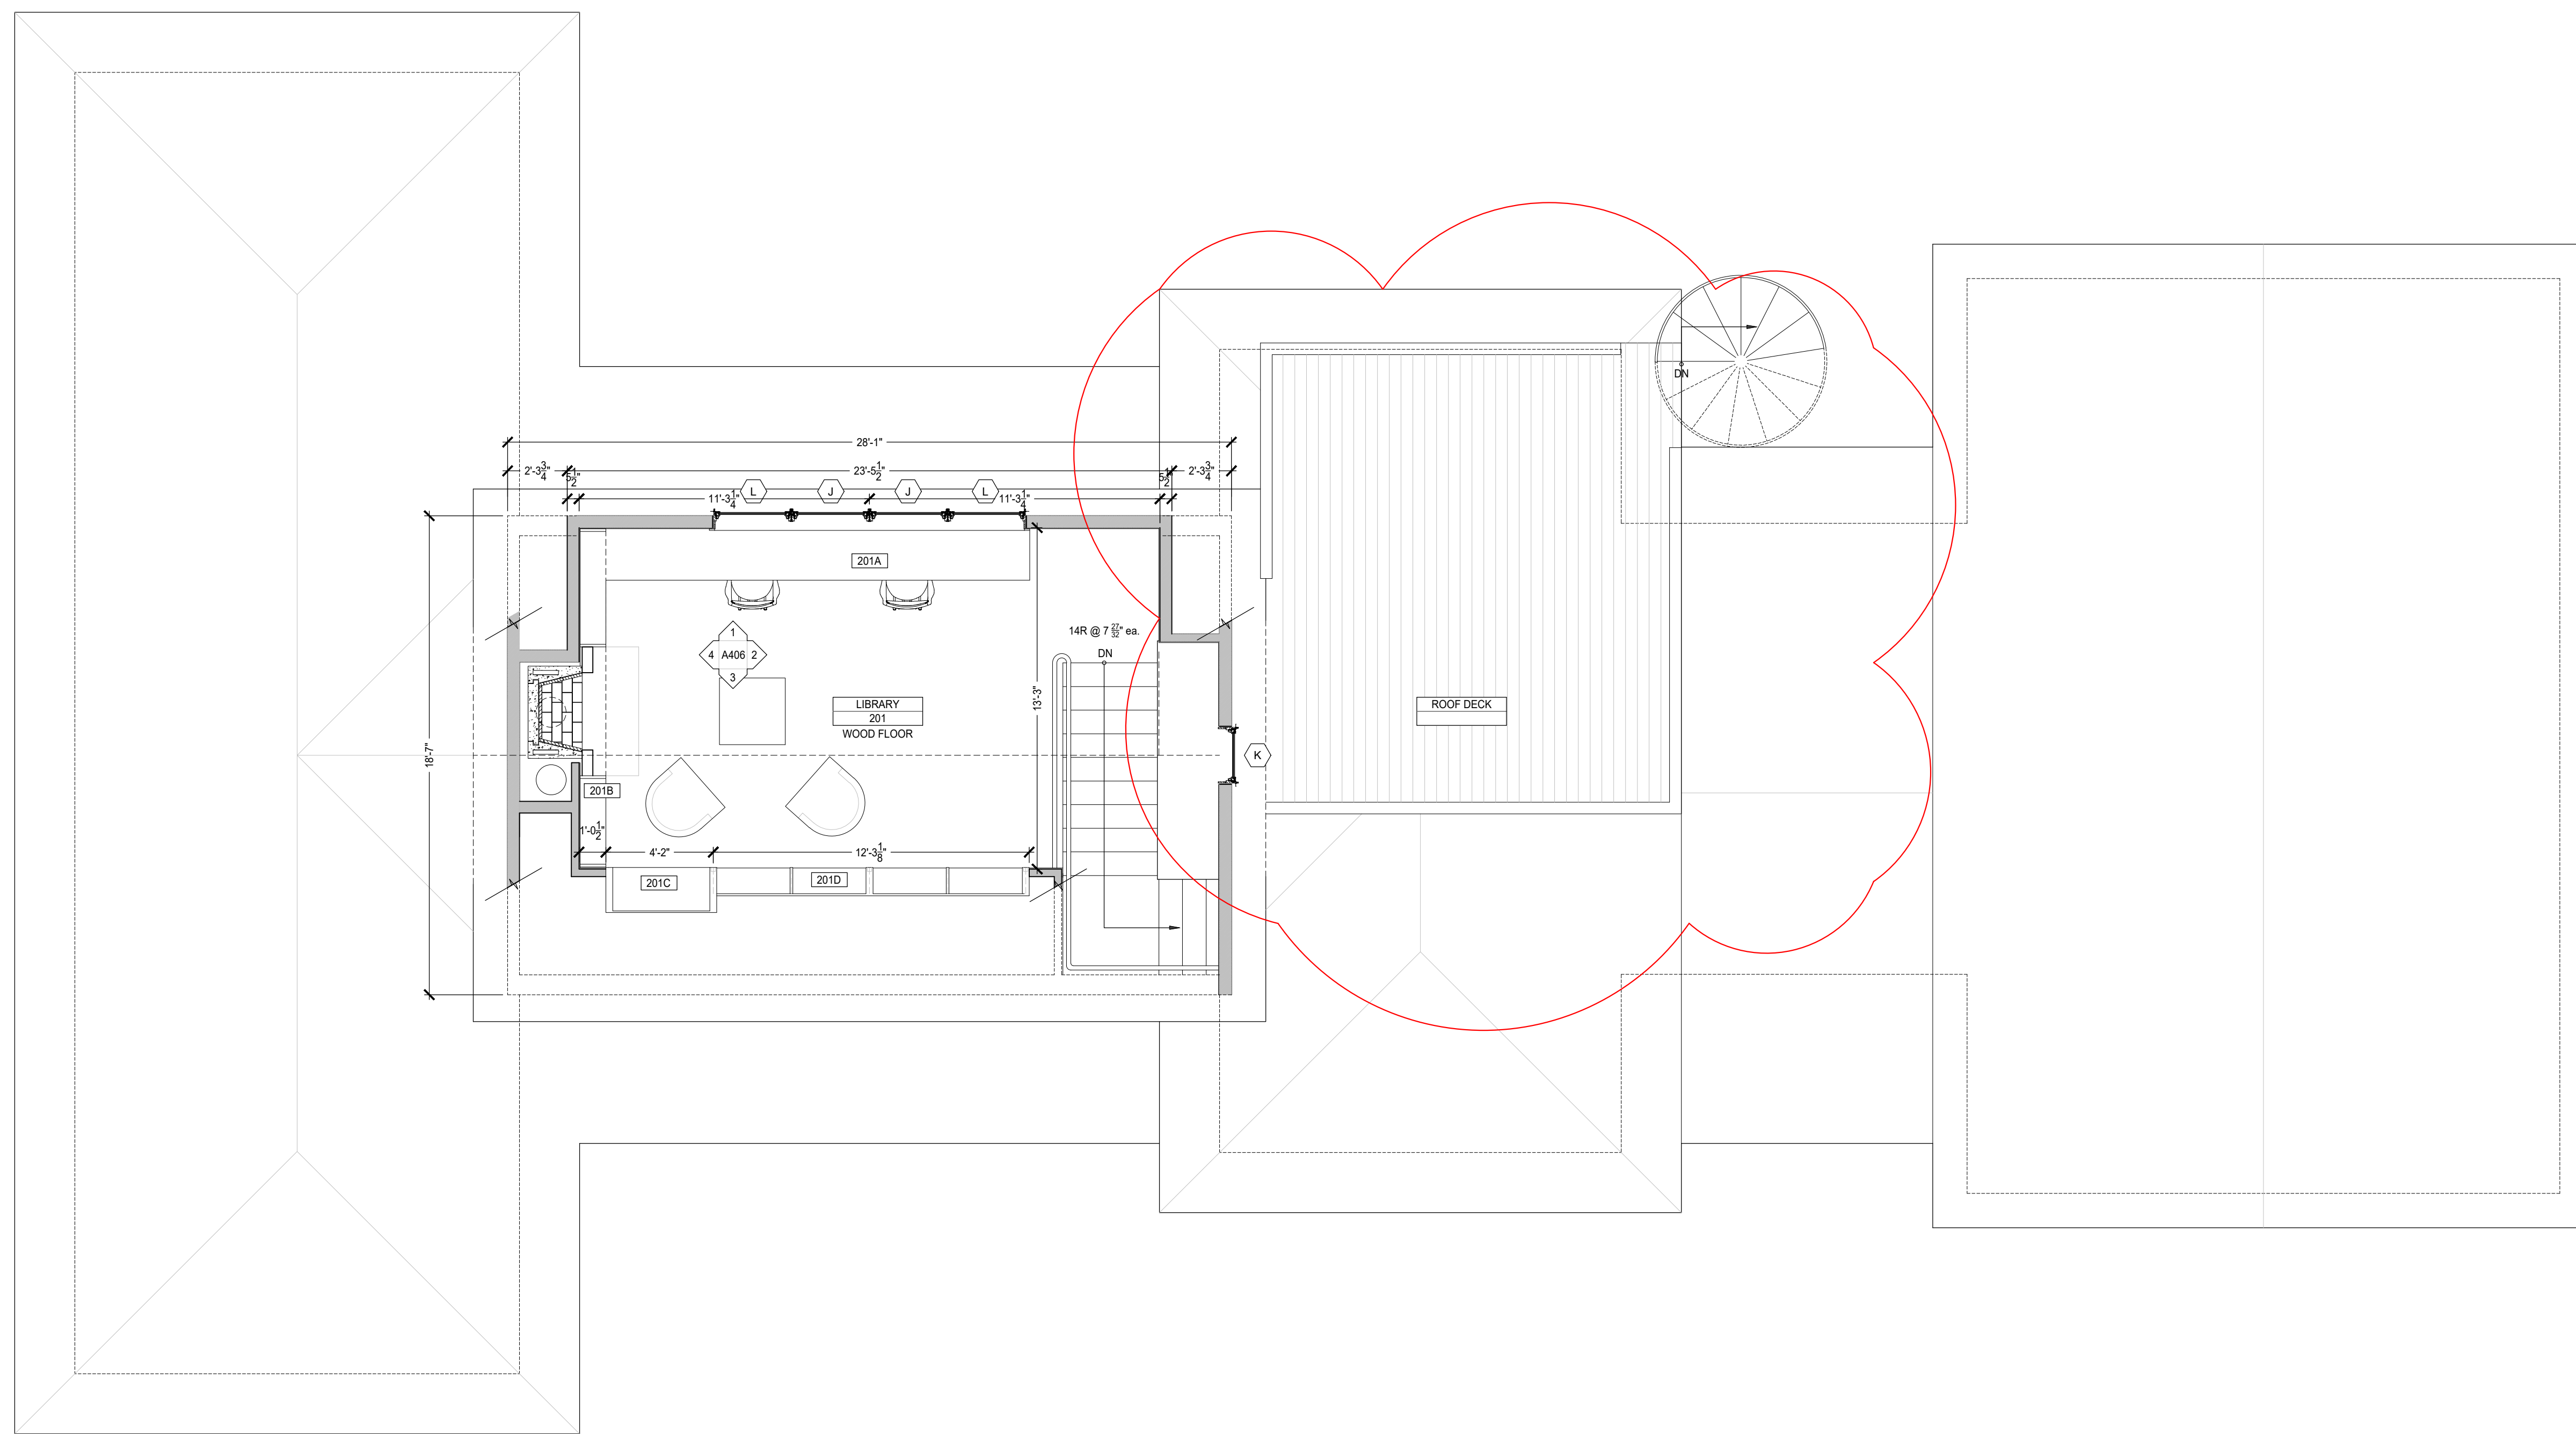

1 SECOND FLOOR PLAN


SCALE: 1/4" = 1'-0"

DATE:	PHASE:	CONSTRUCTION SET	NOTES:
6.30.2021	CONSTRUCTION SET		
9.21.2021	ROOF DECK		





MIDDLE GROUND
63 BOGHOUSE WAY
WEST TISBURY, MA

SECOND LEVEL PLAN

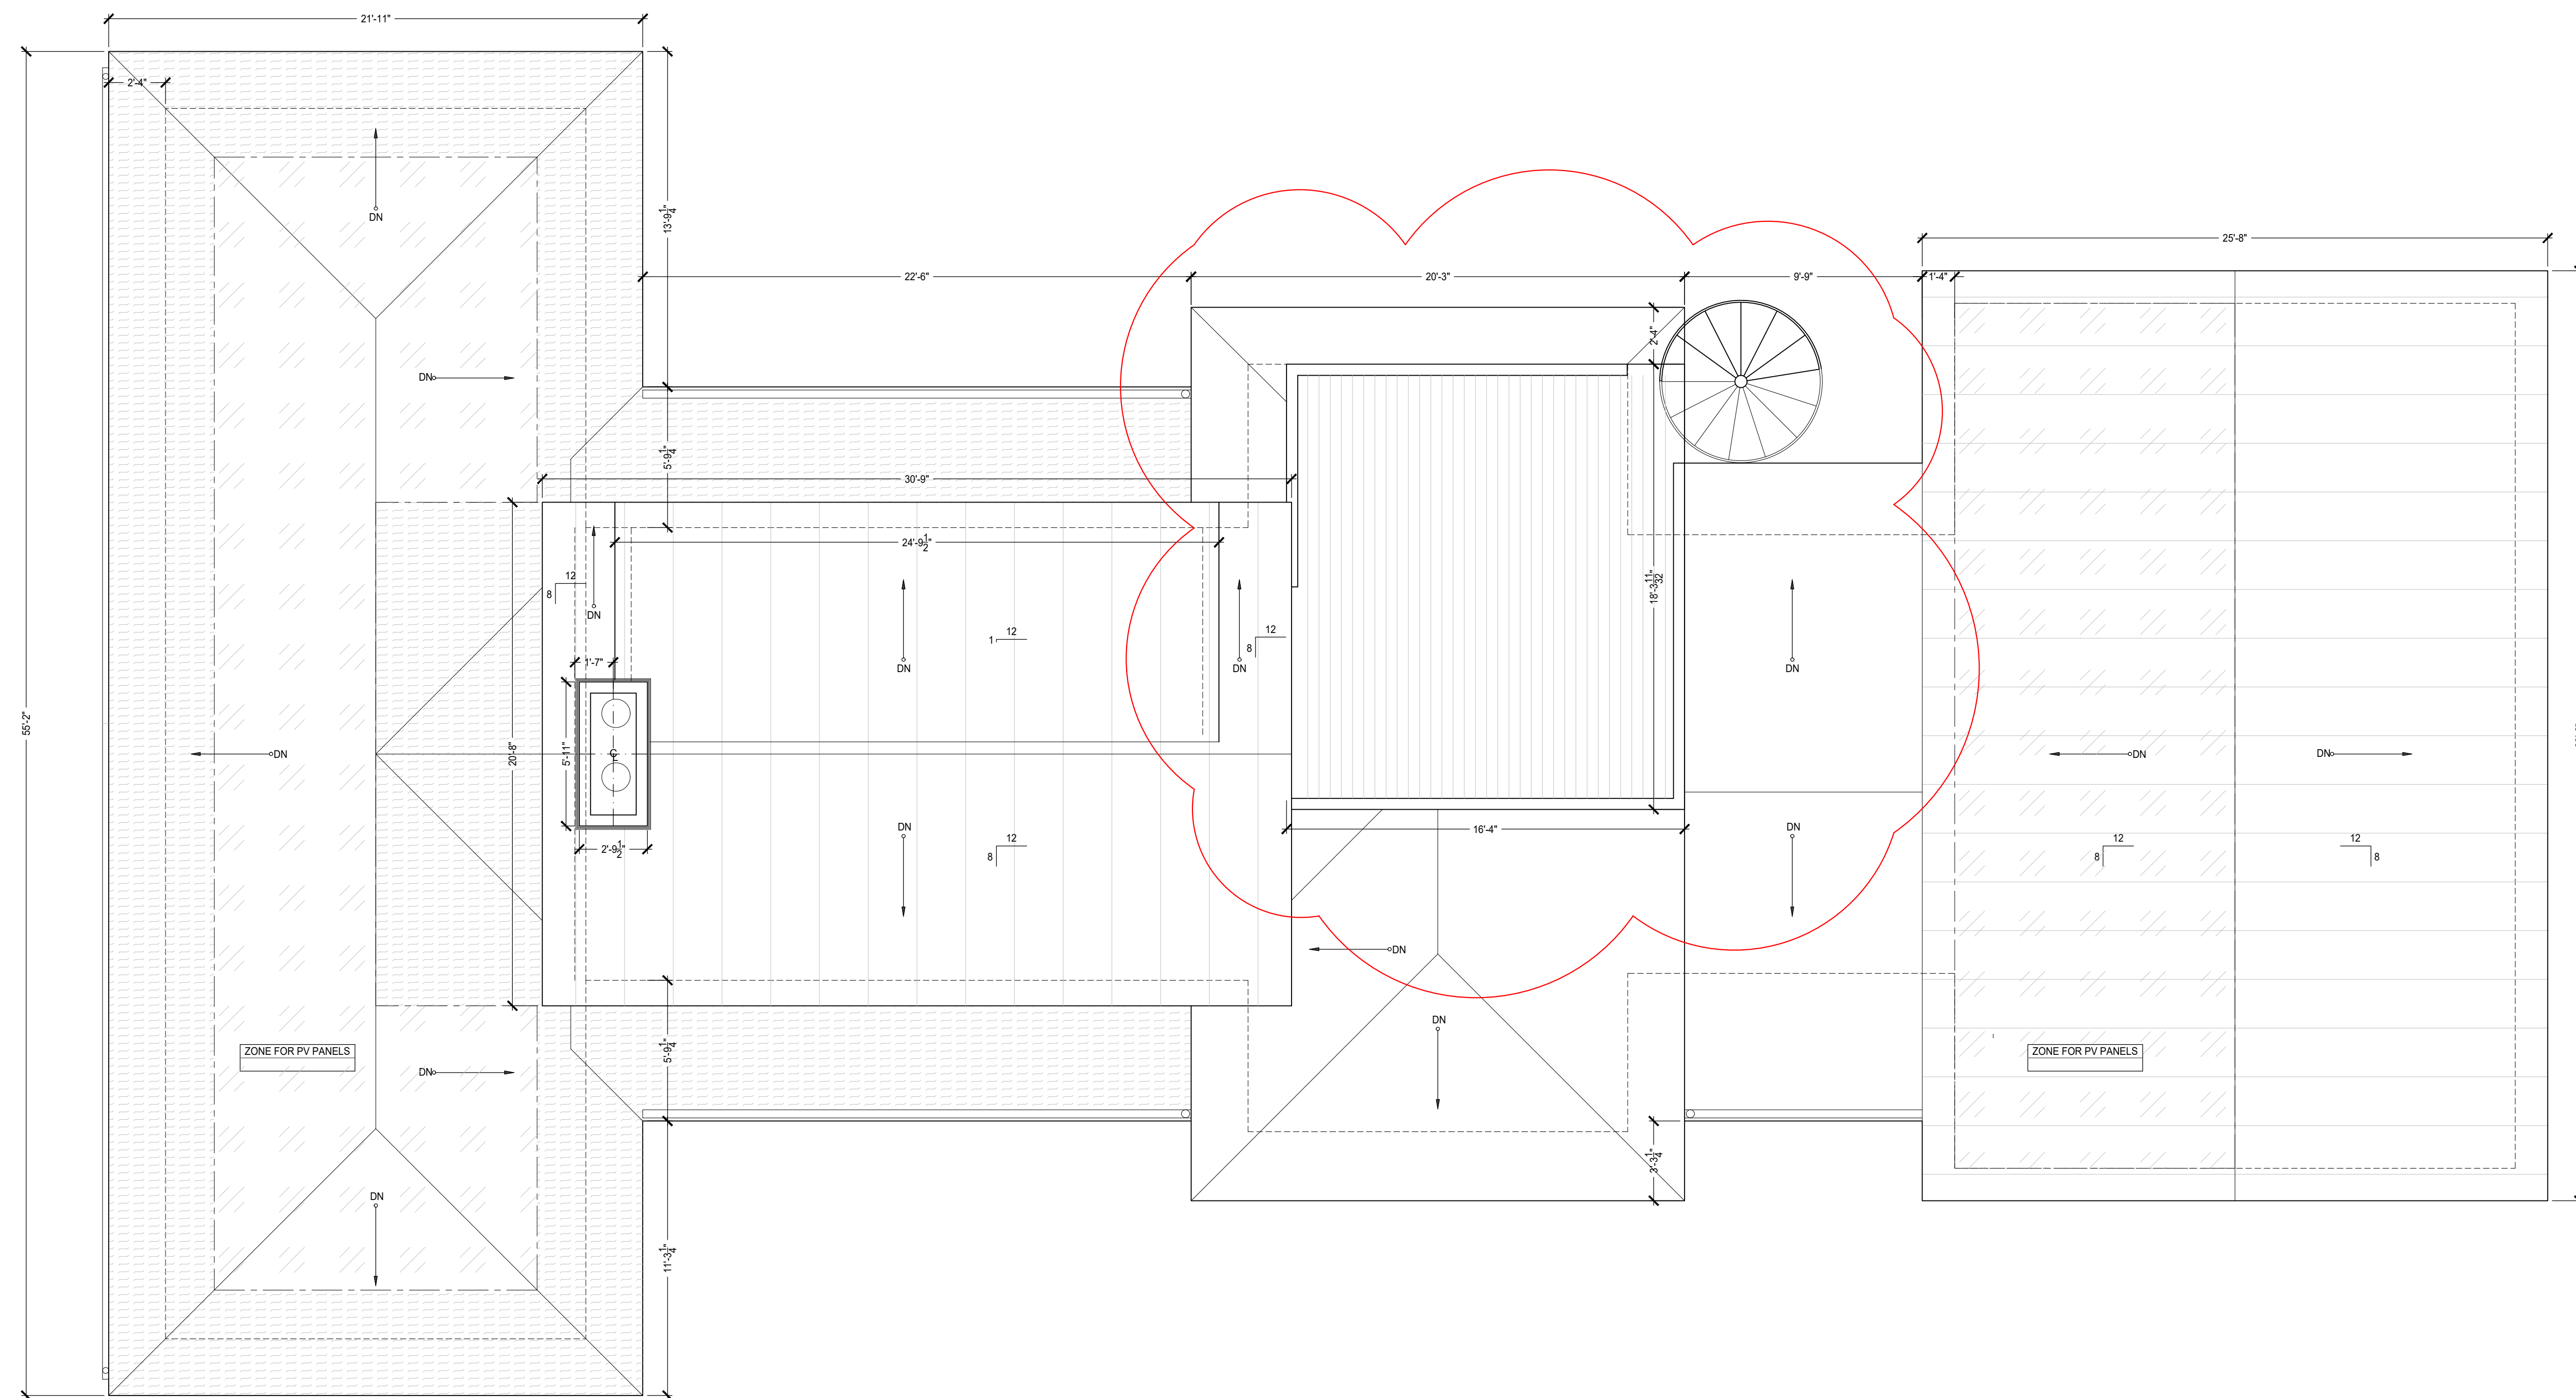A102

 

1 ROOF PLAN

-  ROOF DECK
-  TPO MEMBRANE
-  PV PANEL
-  DOUBLE-LOCKED Z.C.C.

SCALE: 1/4" = 1'-0"

DATE:	PHASE:	CONSTRUCTION SET	NOTES:
6.30.2021	CONSTRUCTION SET	ROOF DECK	
9.21.2021			

MIDDLE GROUND
63 BOGHOUSE WAY
WEST TISBURY, MA

ROOF PLAN

A103