


Notes:

1. Pool equipment to be housed in a sound proofed vault below the pool terrace
2. Doors & windows leading onto the proposed pool terrace to be alarmed
3. Pool safety enclosure to consist of:
 48" fence & gates at house
 terrace wall greater than 48" above outside grade with non-climbable surface
 infinity edge of proposed pool at a height of greater than 48"

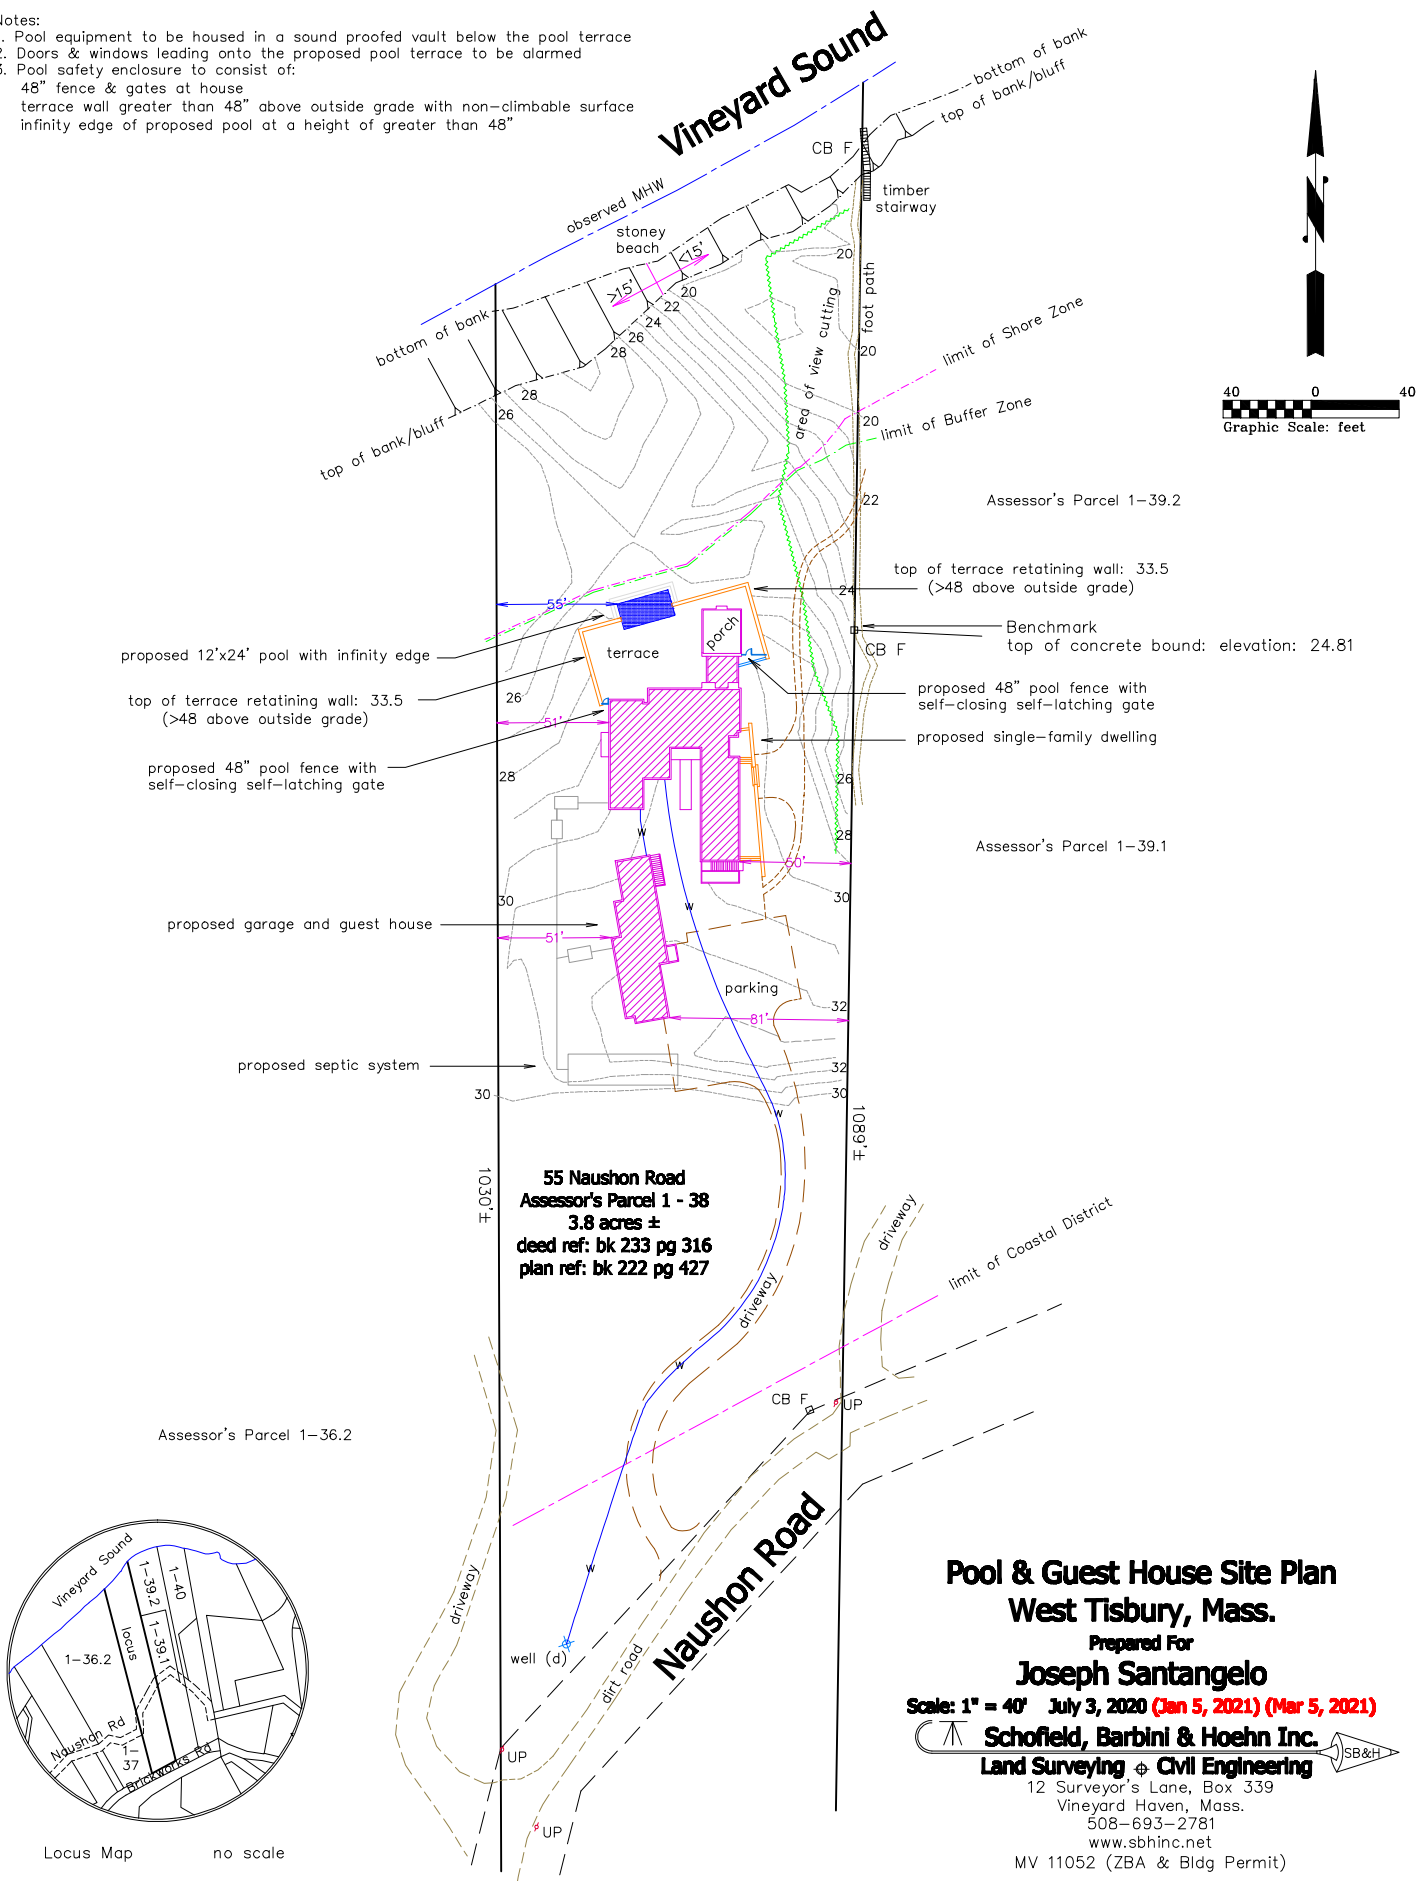

Locus Map no scale

Pool & Guest House Site Plan
West Tisbury, Mass.
 Prepared For
Joseph Santangelo
 Scale: 1" = 40' July 3, 2020 (Jan 5, 2021) (Mar 5, 2021)
Schofield, Barbini & Hoehn Inc.
 Land Surveying & Civil Engineering
 12 Surveyor's Lane, Box 339
 Vineyard Haven, Mass.
 508-693-2781
 www.sbhinc.net
 MV 11052 (ZBA & Bldg Permit)