


# CARPORT FOR BEST WORKSHOP

1201 STATE RD.

WEST TISBURY, MA. 02575

MAP/LOT 34-6

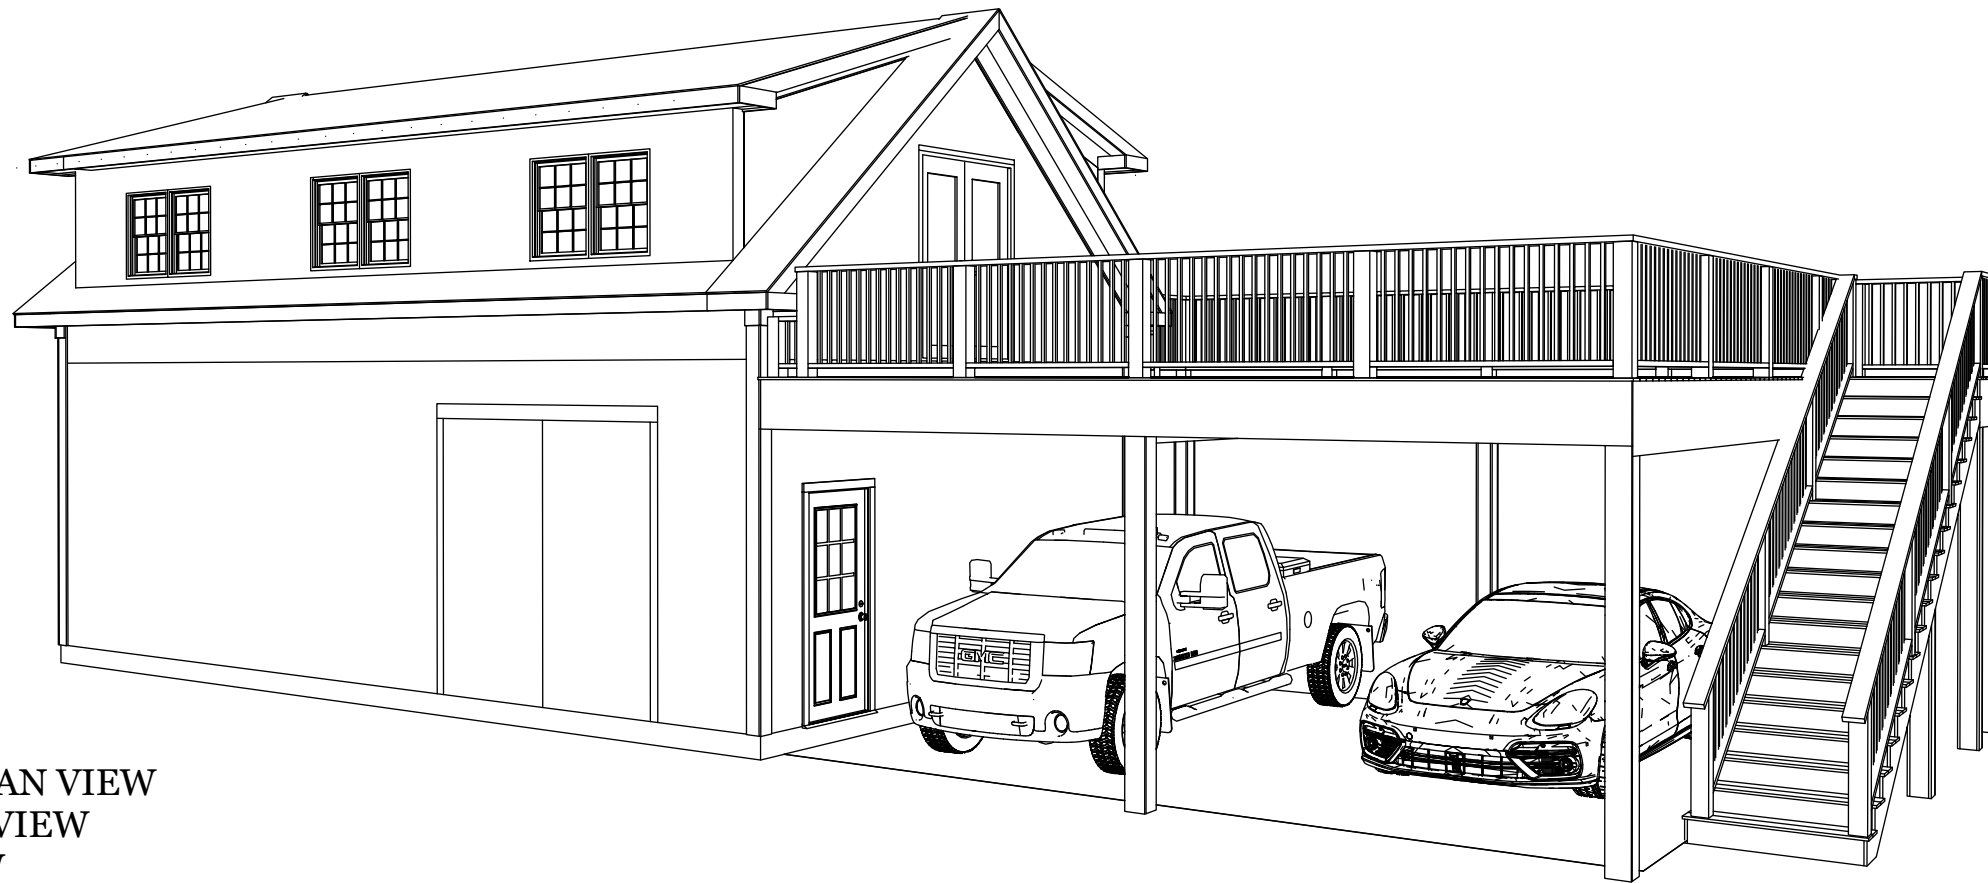


## CONTENTS:

- A01 FOUNDATION PLAN VIEW
- A02 COLUMNS PLAN VIEW
- A03 DECK PLAN VIEW
- A04 WEST ELEVATION VIEW
- A05 SOUTH ELEVATION VIEW
- A06 EAST ELEVATION VIEW
- A07 NORTH ELEVATION VIEW
- A08 FRAMING PLAN VIEW
- A09 FRAMING SECTION DETAIL

March 30, 2021

**D.BEST**  
CONSTRUCTION  
MARTHA'S VINEYARD

CARPORT FOR BEST WORKSHOP  
1201 STATE RD.  
WEST TISBURY, MA. 02575

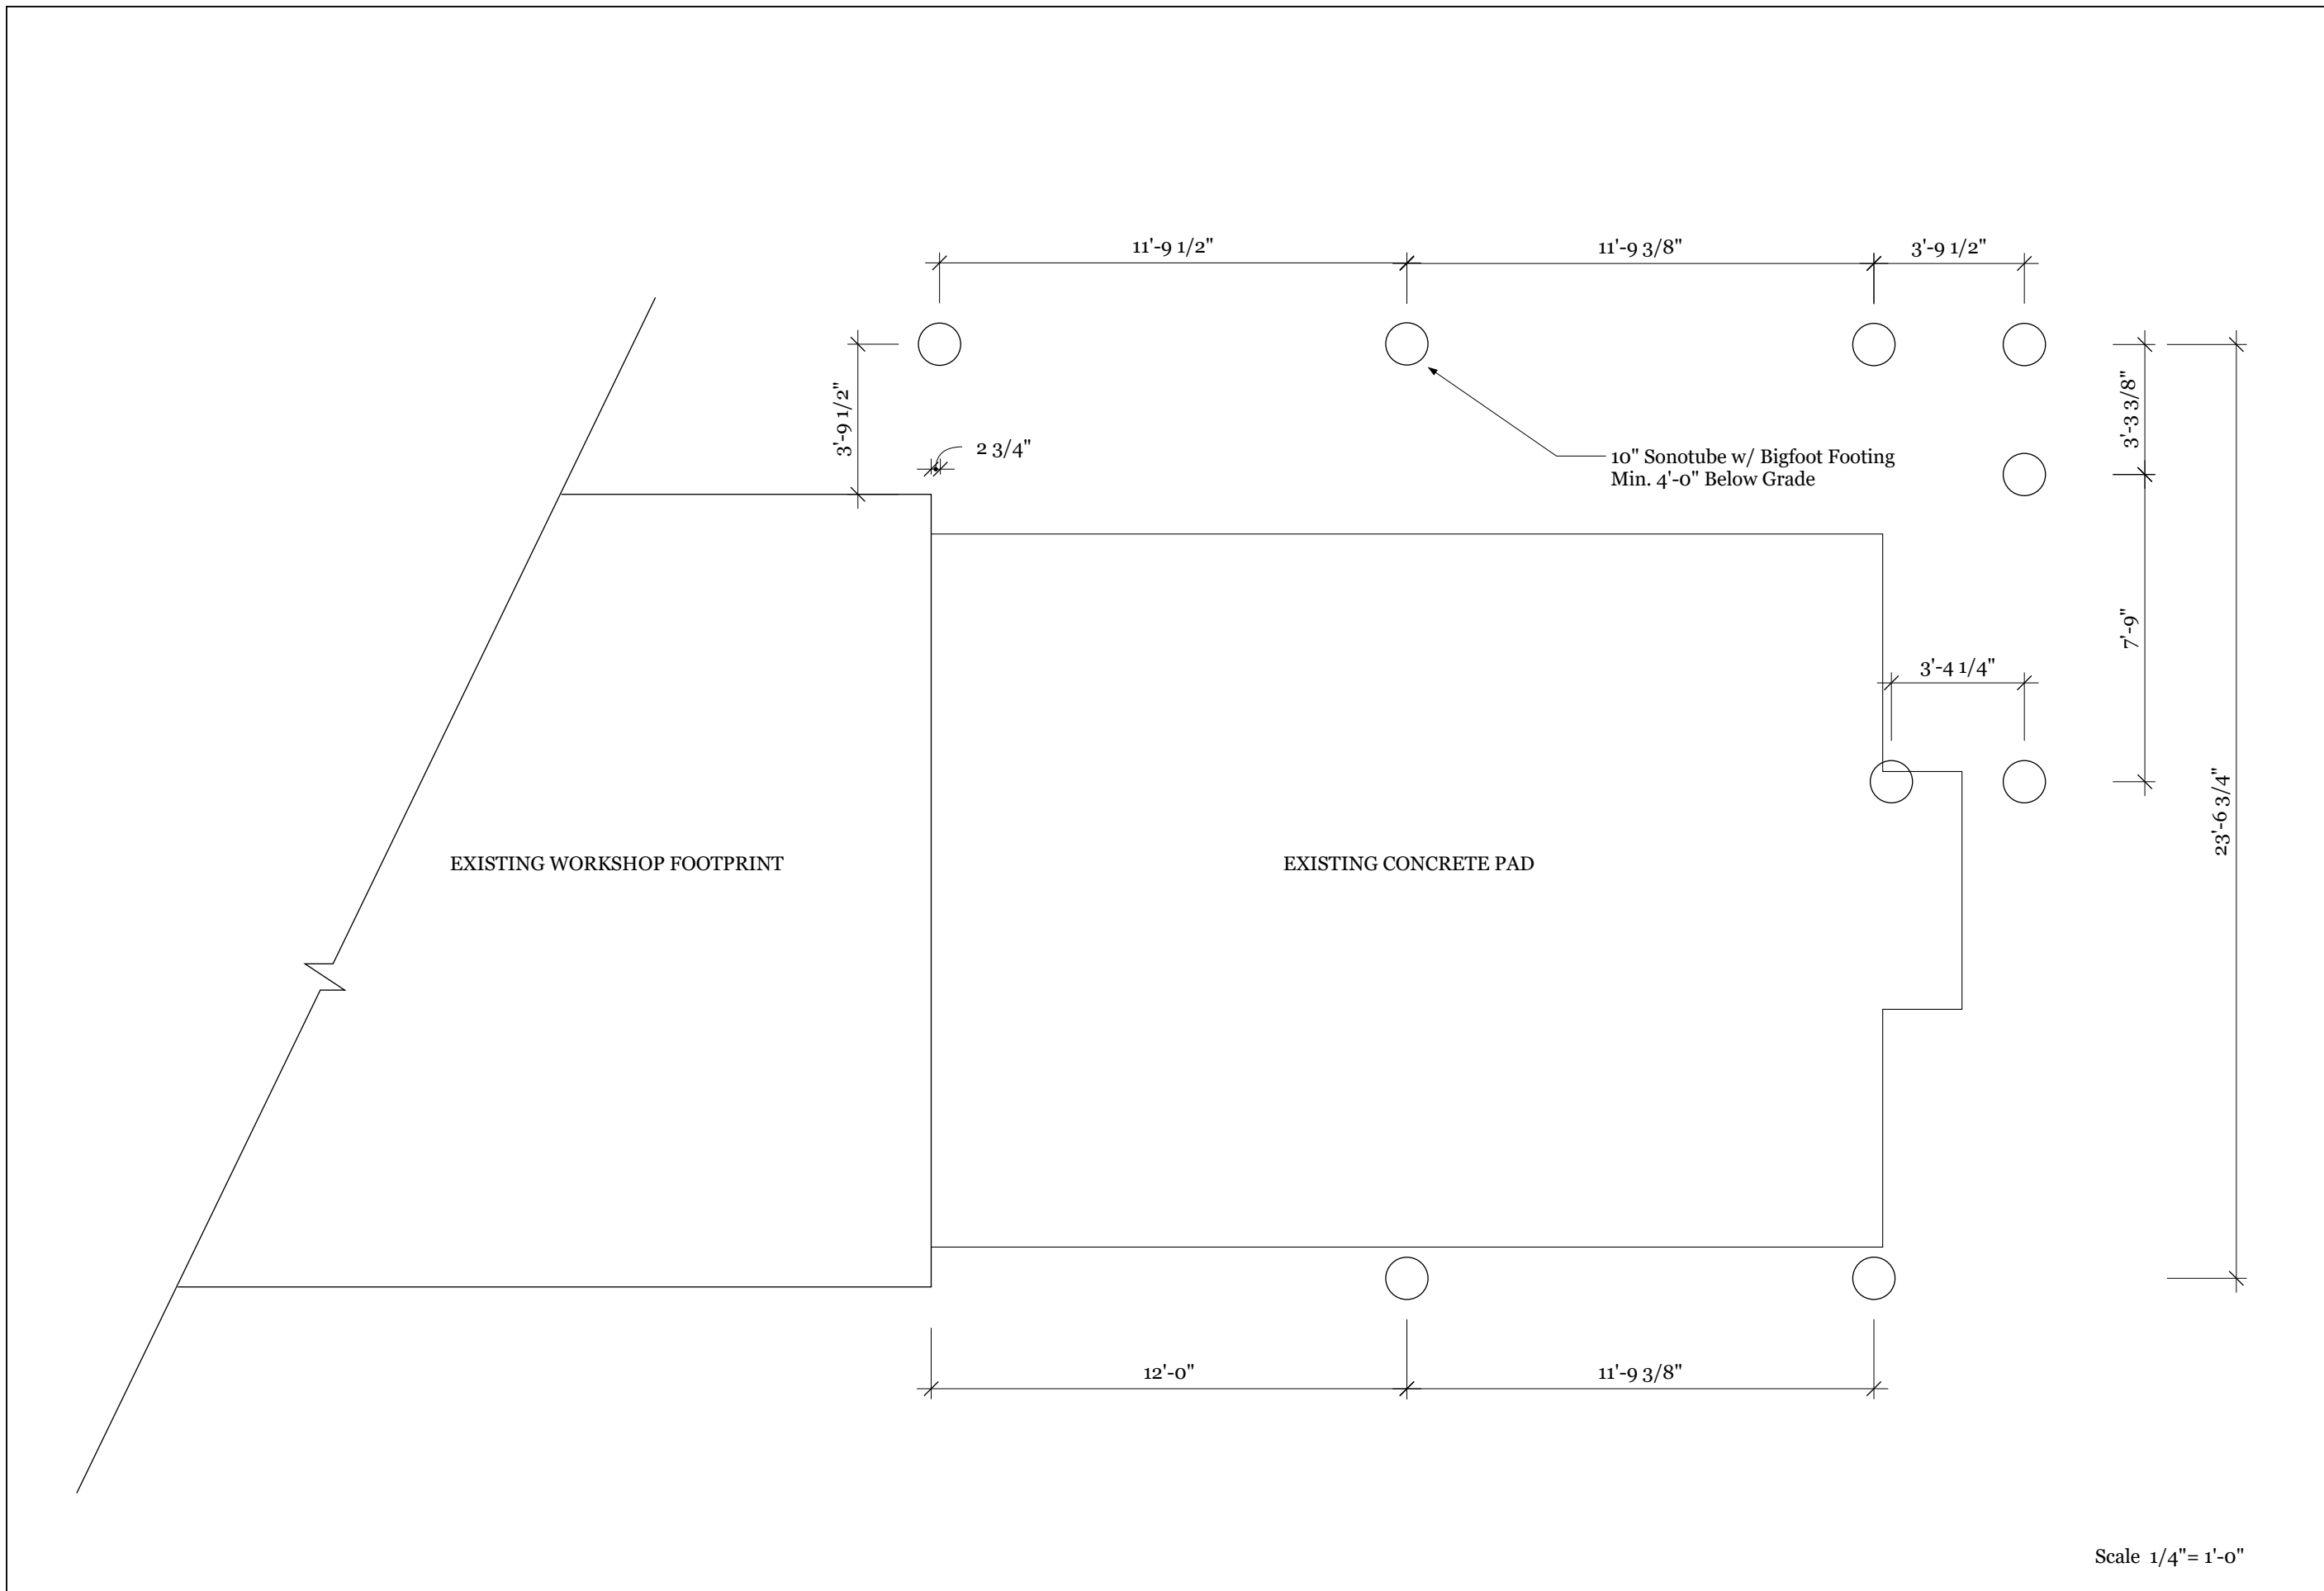


REVISIONS	
MM/DD/YY	REMARKS
1	...
2	...
3	...
4	...
5	...

**D.BEST**  
CONSTRUCTION  
MARTHA'S VINEYARD

1201 STATE RD WORKSHOP CARPORT

FOUDATION PLAN

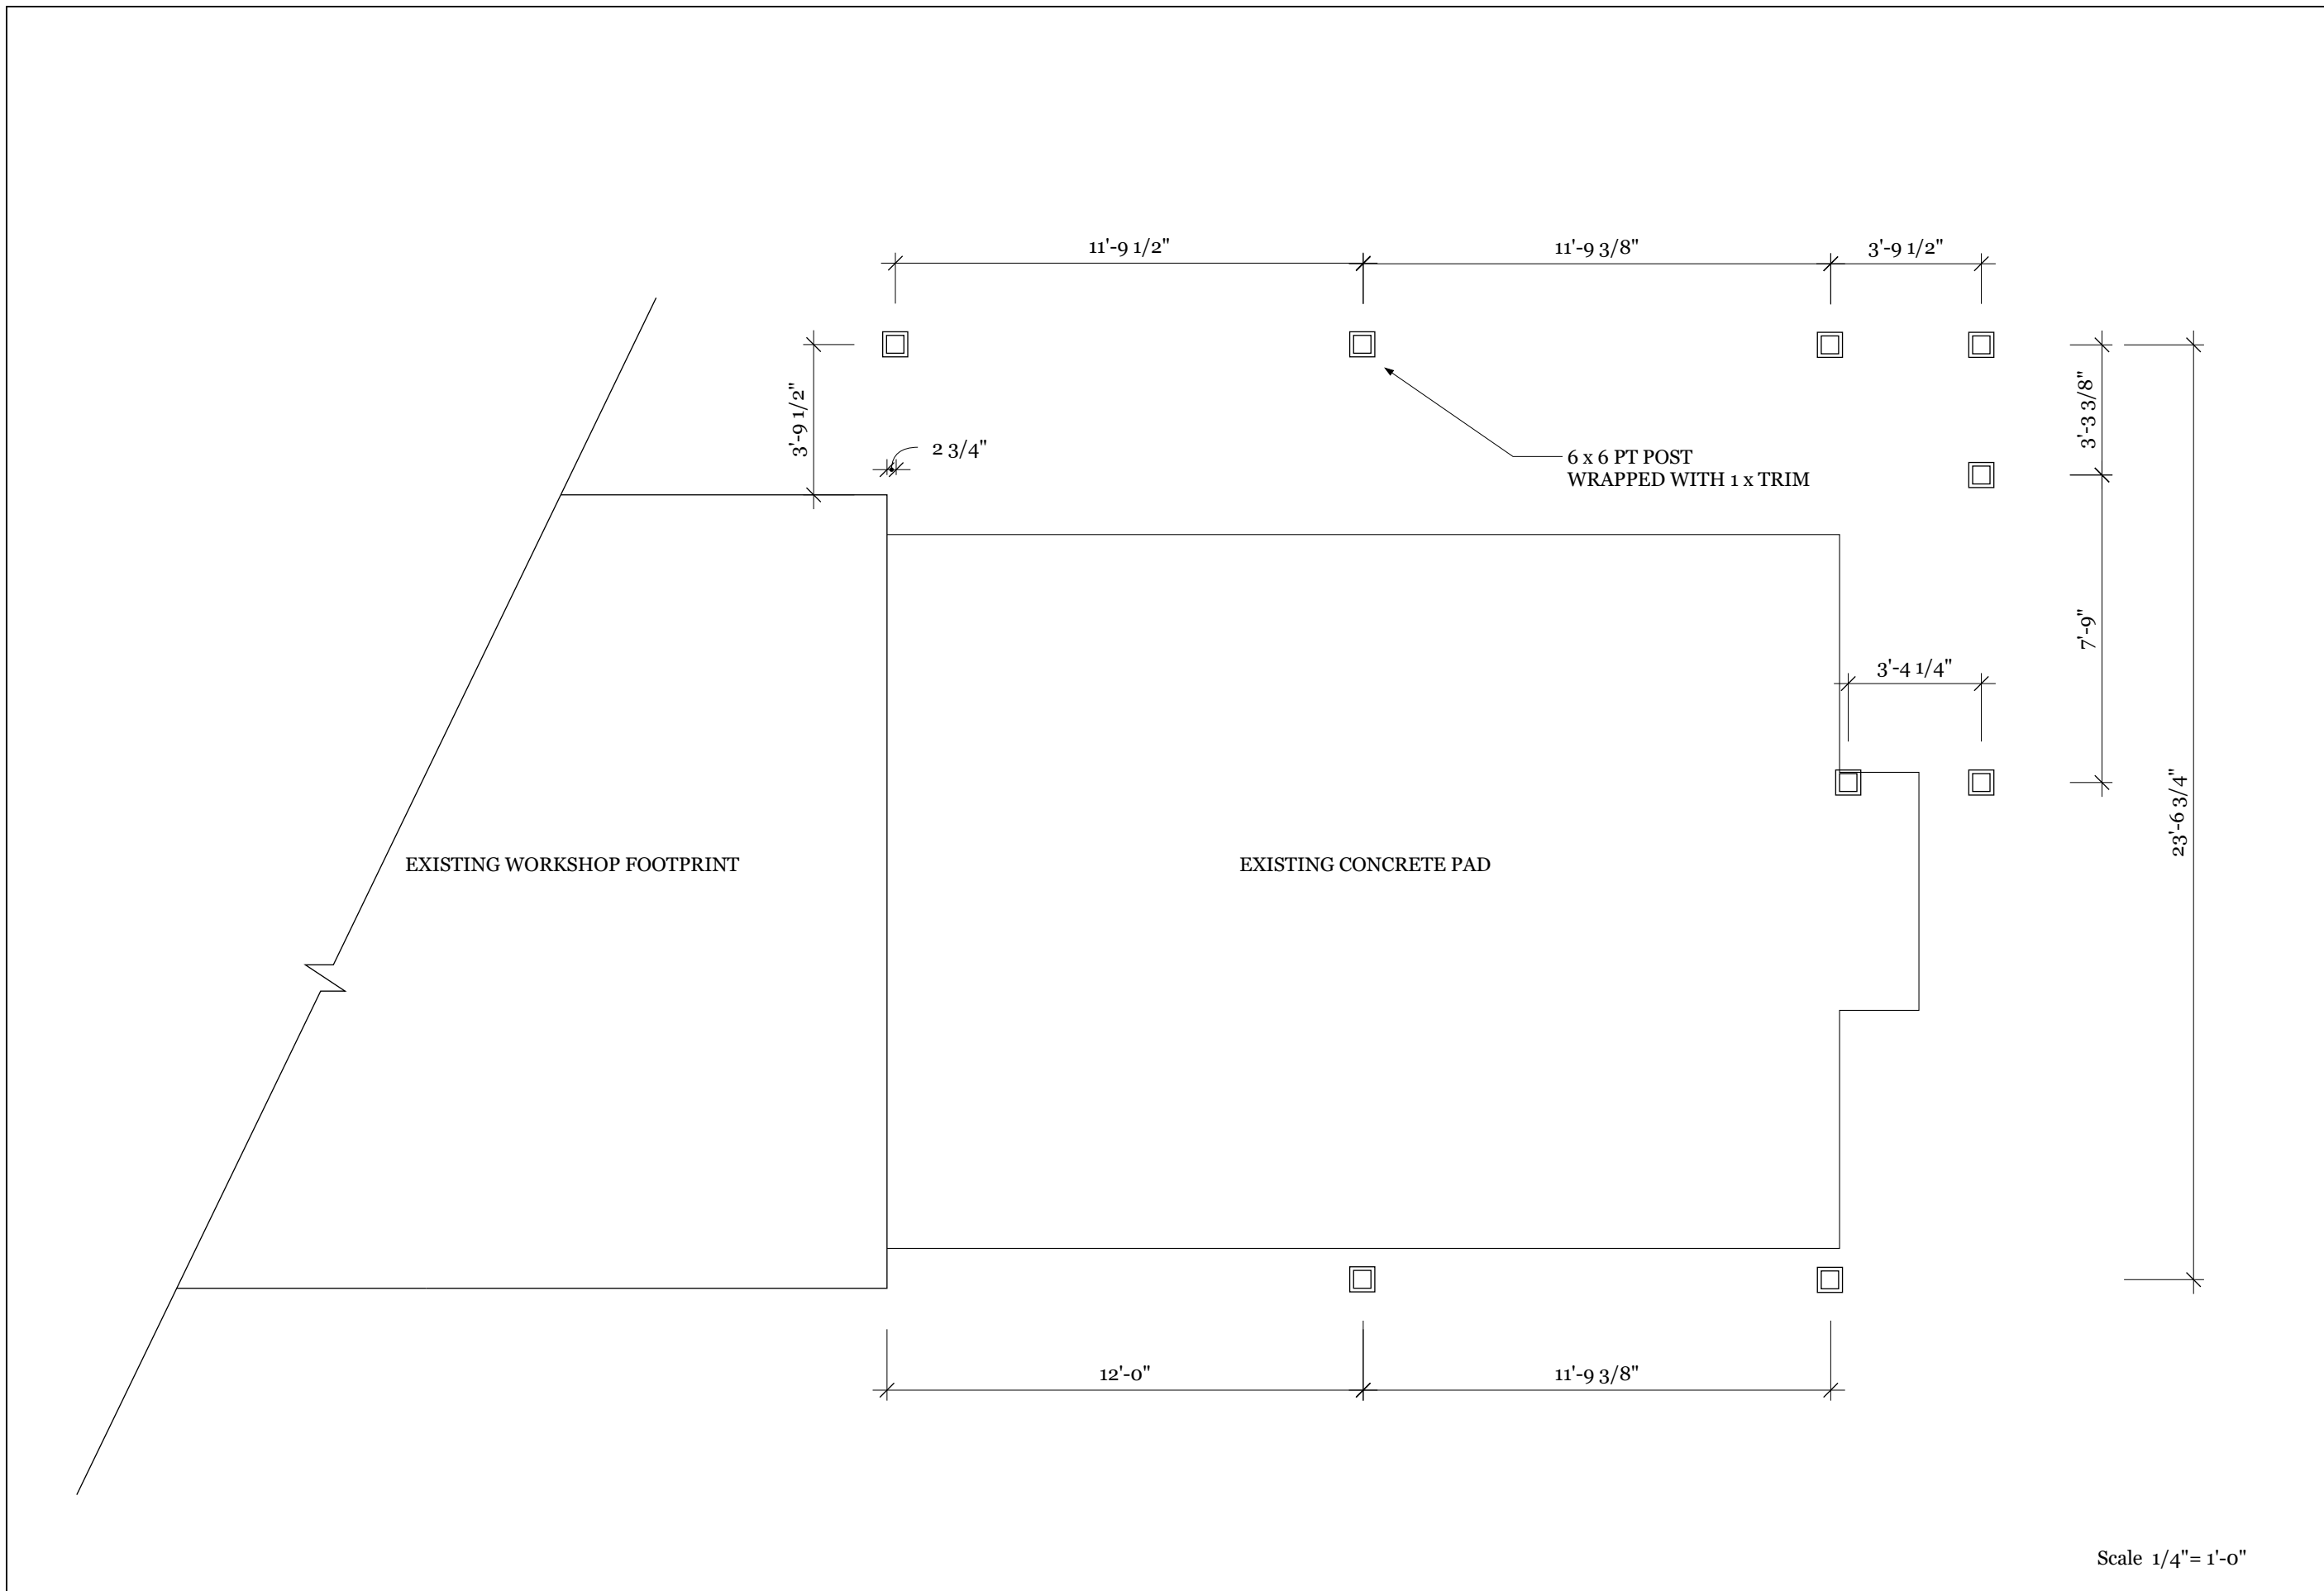


Scale 1/4" = 1'-0"

REVISIONS	
MM/DD/YY	REMARKS
1	...
2	...
3	...
4	...
5	...

**D.BEST**  
CONSTRUCTION  
MARTHA'S VINEYARD

1201 STATE RD WORKSHOP CARPORT

POSTS PLAN VIEW

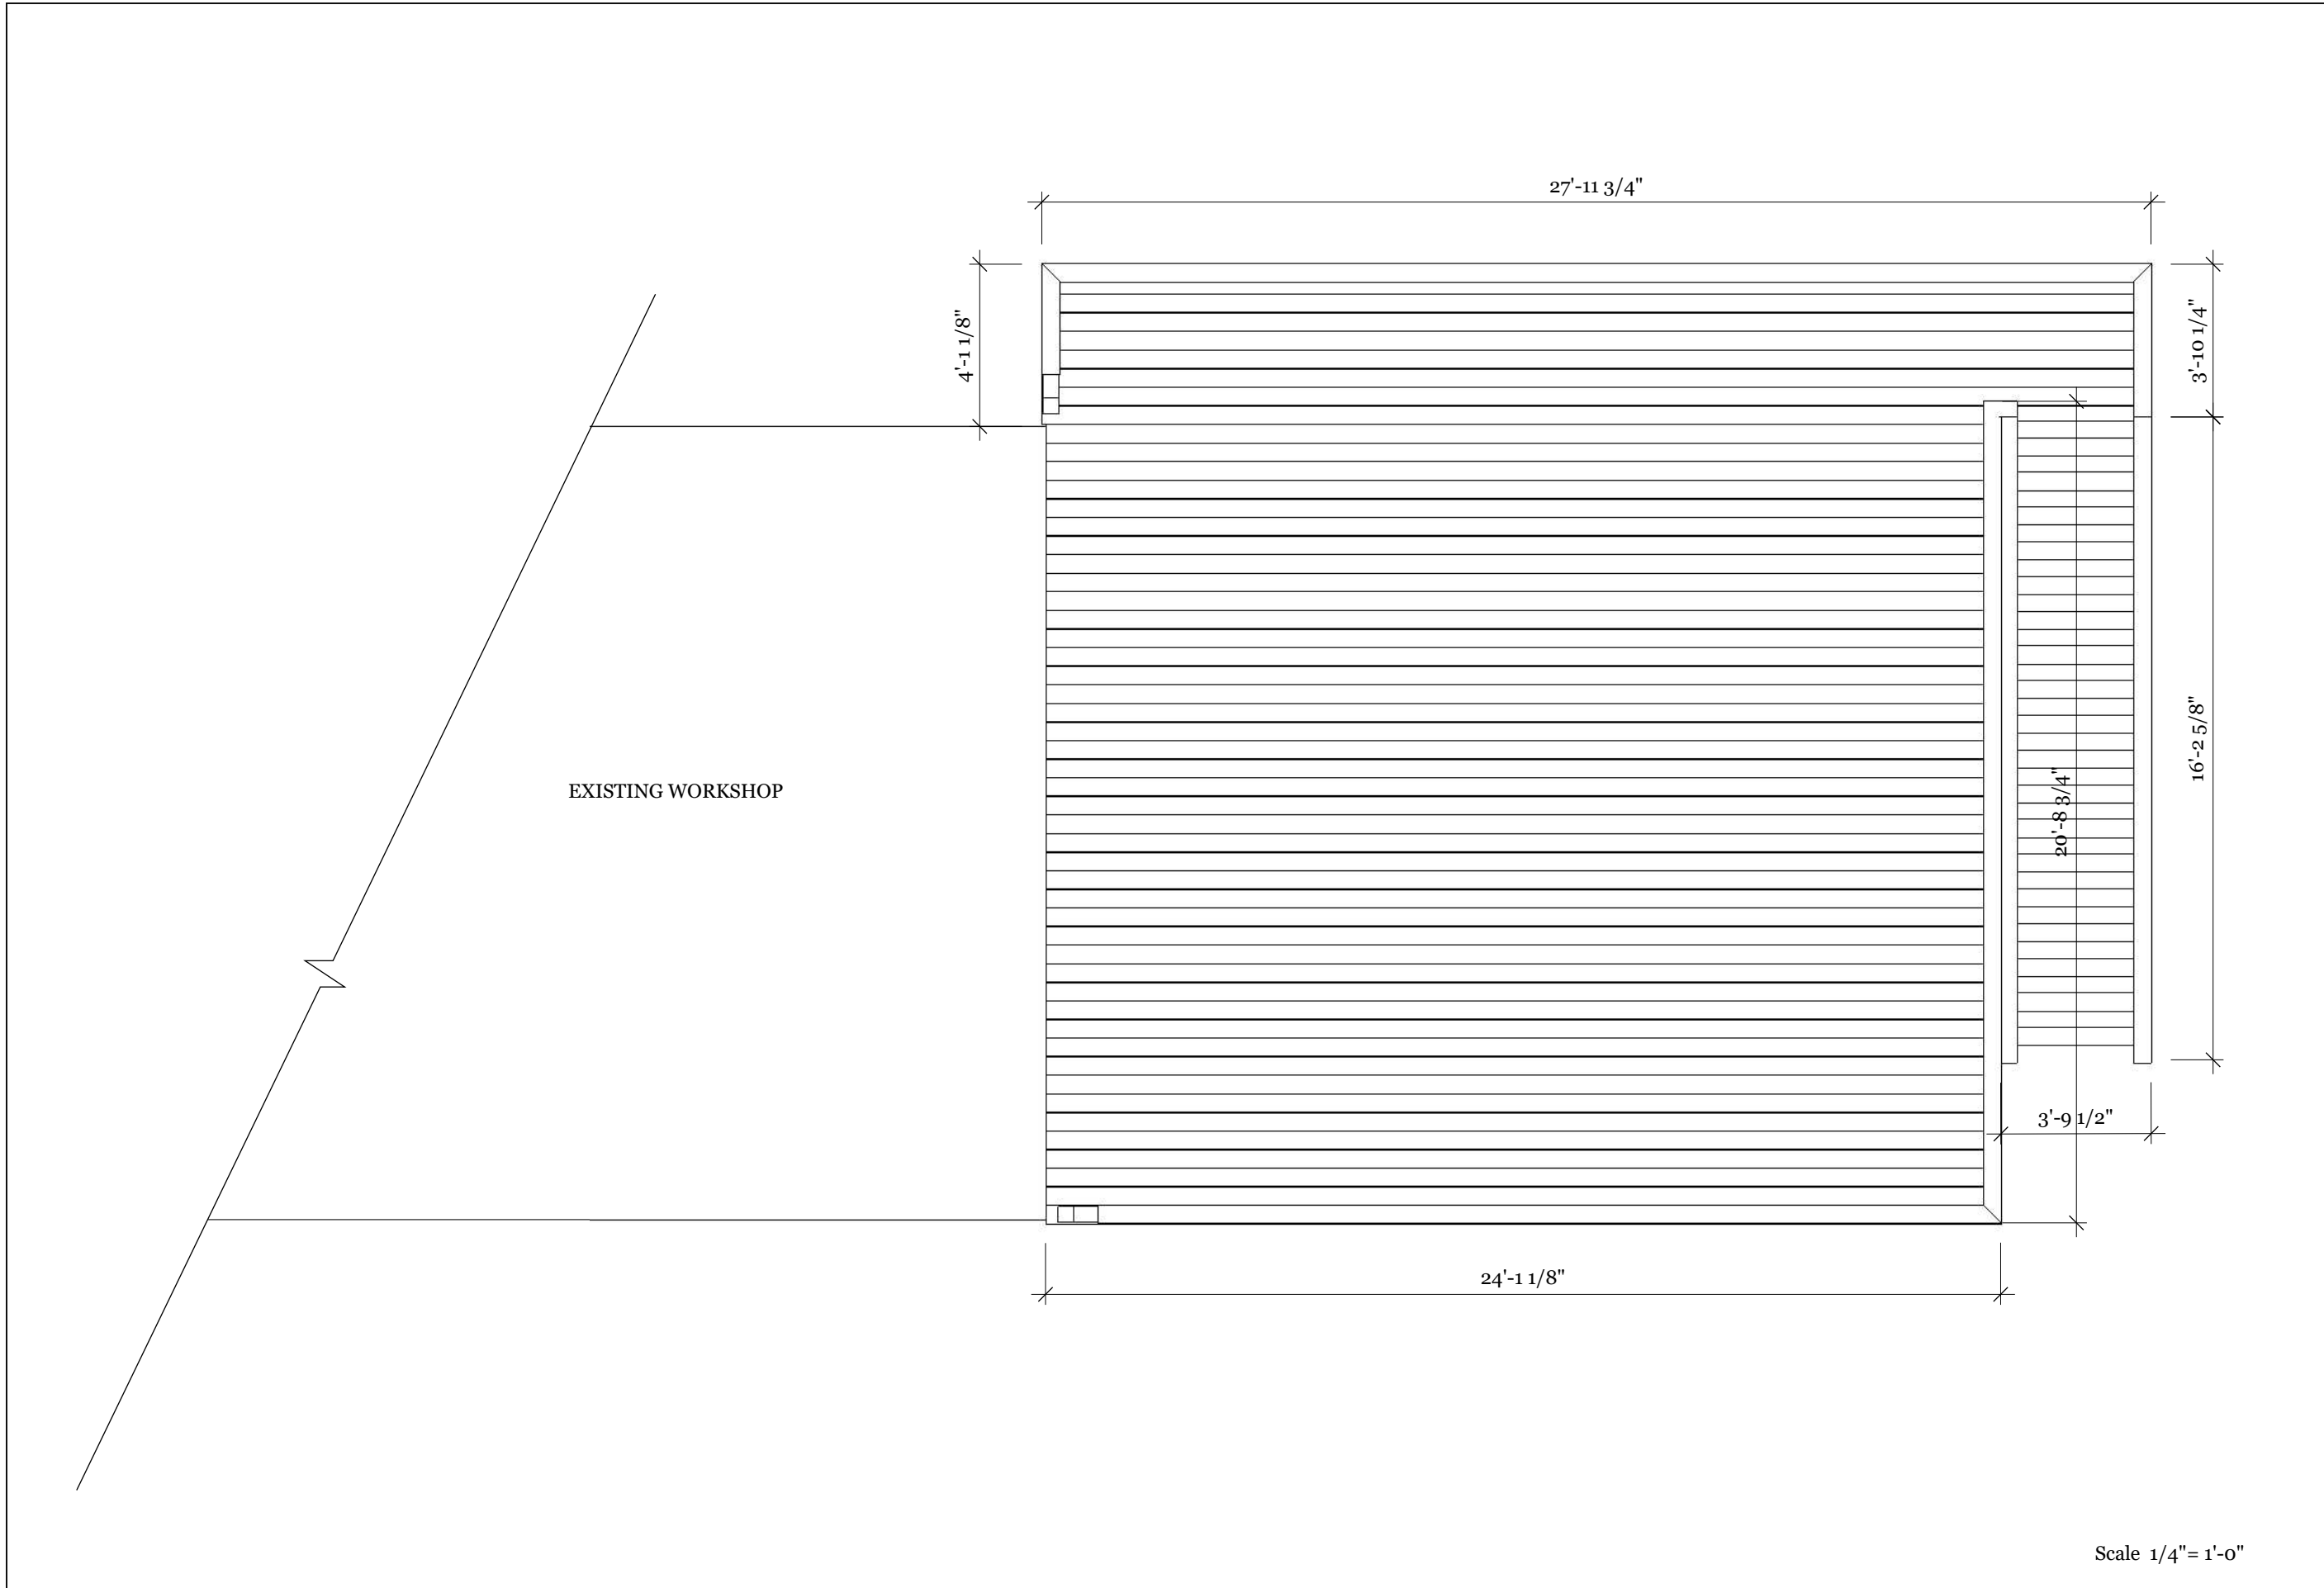


REVISIONS	
MM/DD/YY	REMARKS
1	...
2	...
3	...
4	...
5	...

 <b>D.BEST</b> CONSTRUCTION <small>MARTHA'S VINEYARD</small>	DECK PLAN VIEW
	1201 STATE RD WORKSHOP CARPORT

<b>A</b>	<b>03</b>
----------	-----------



Scale 1/4" = 1'-0"

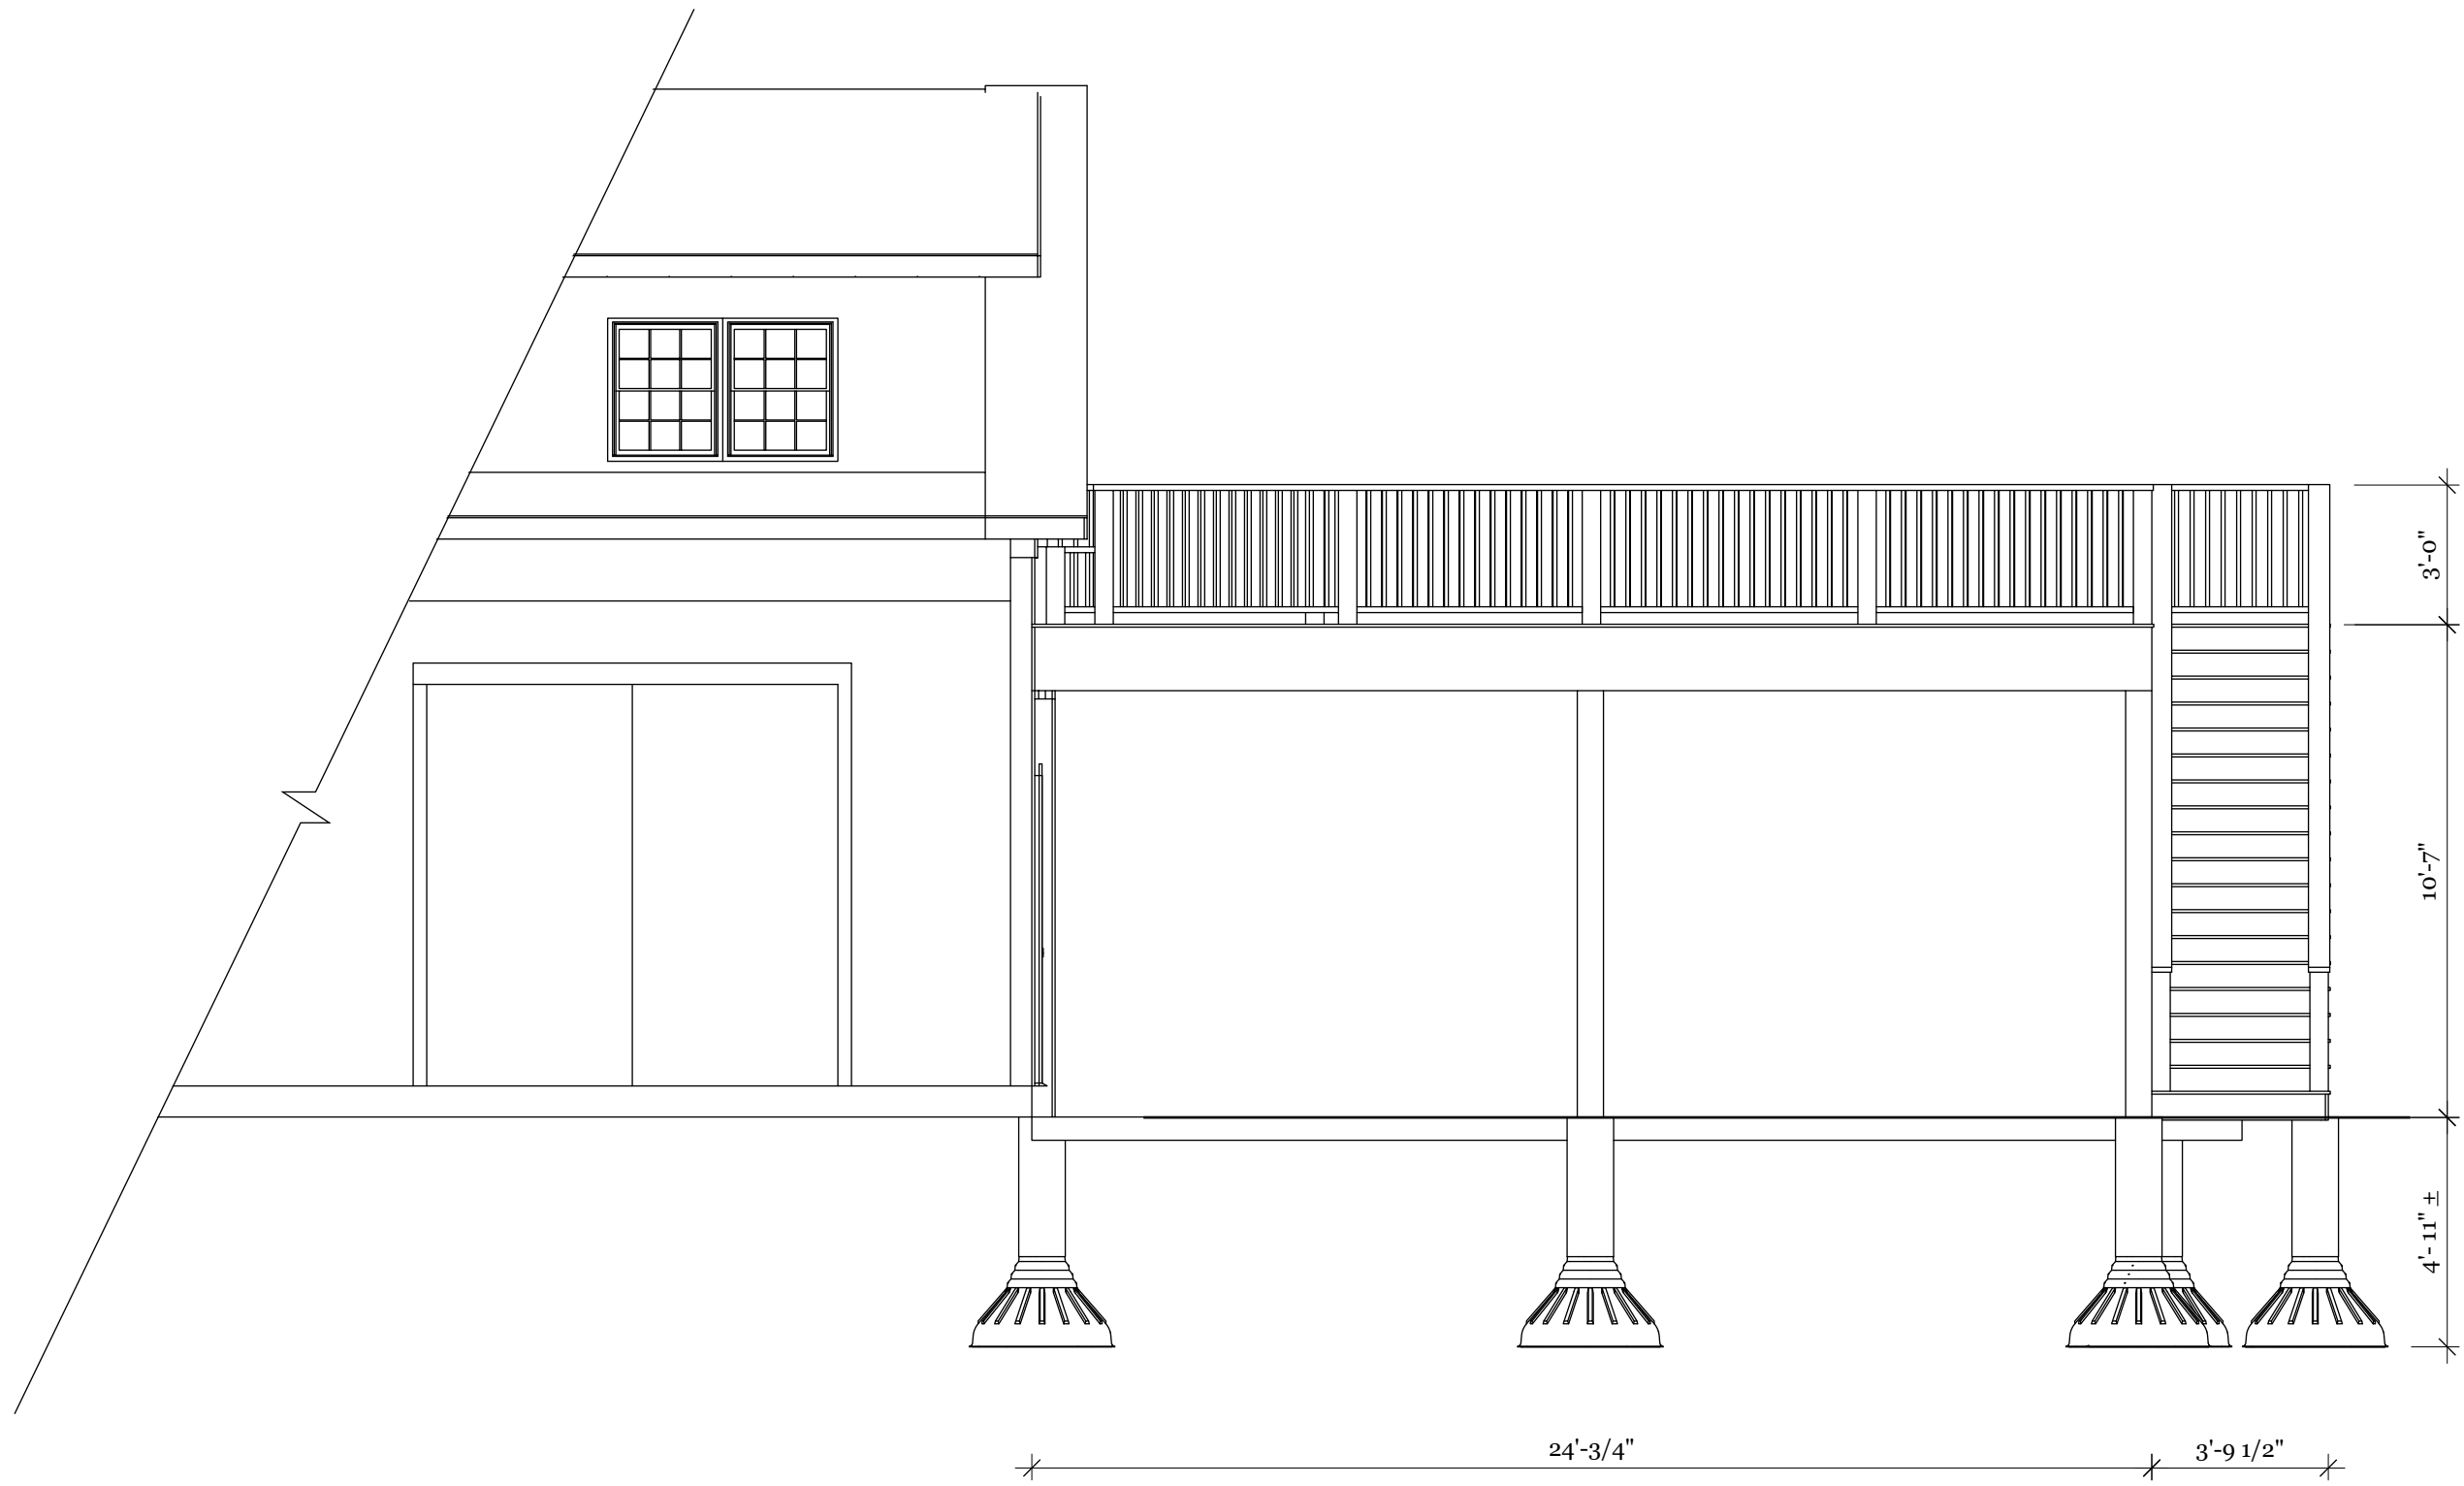
REVISIONS	
MM/DD/YY	REMARKS
1	...
2	...
3	...
4	...
5	...


  
**D.BEST**  
**CONSTRUCTION**  
MARTHA'S VINEYARD

1201 STATE RD WORKSHOP CARPORT


WEST ELEVATION VIEW

**A**      **04**

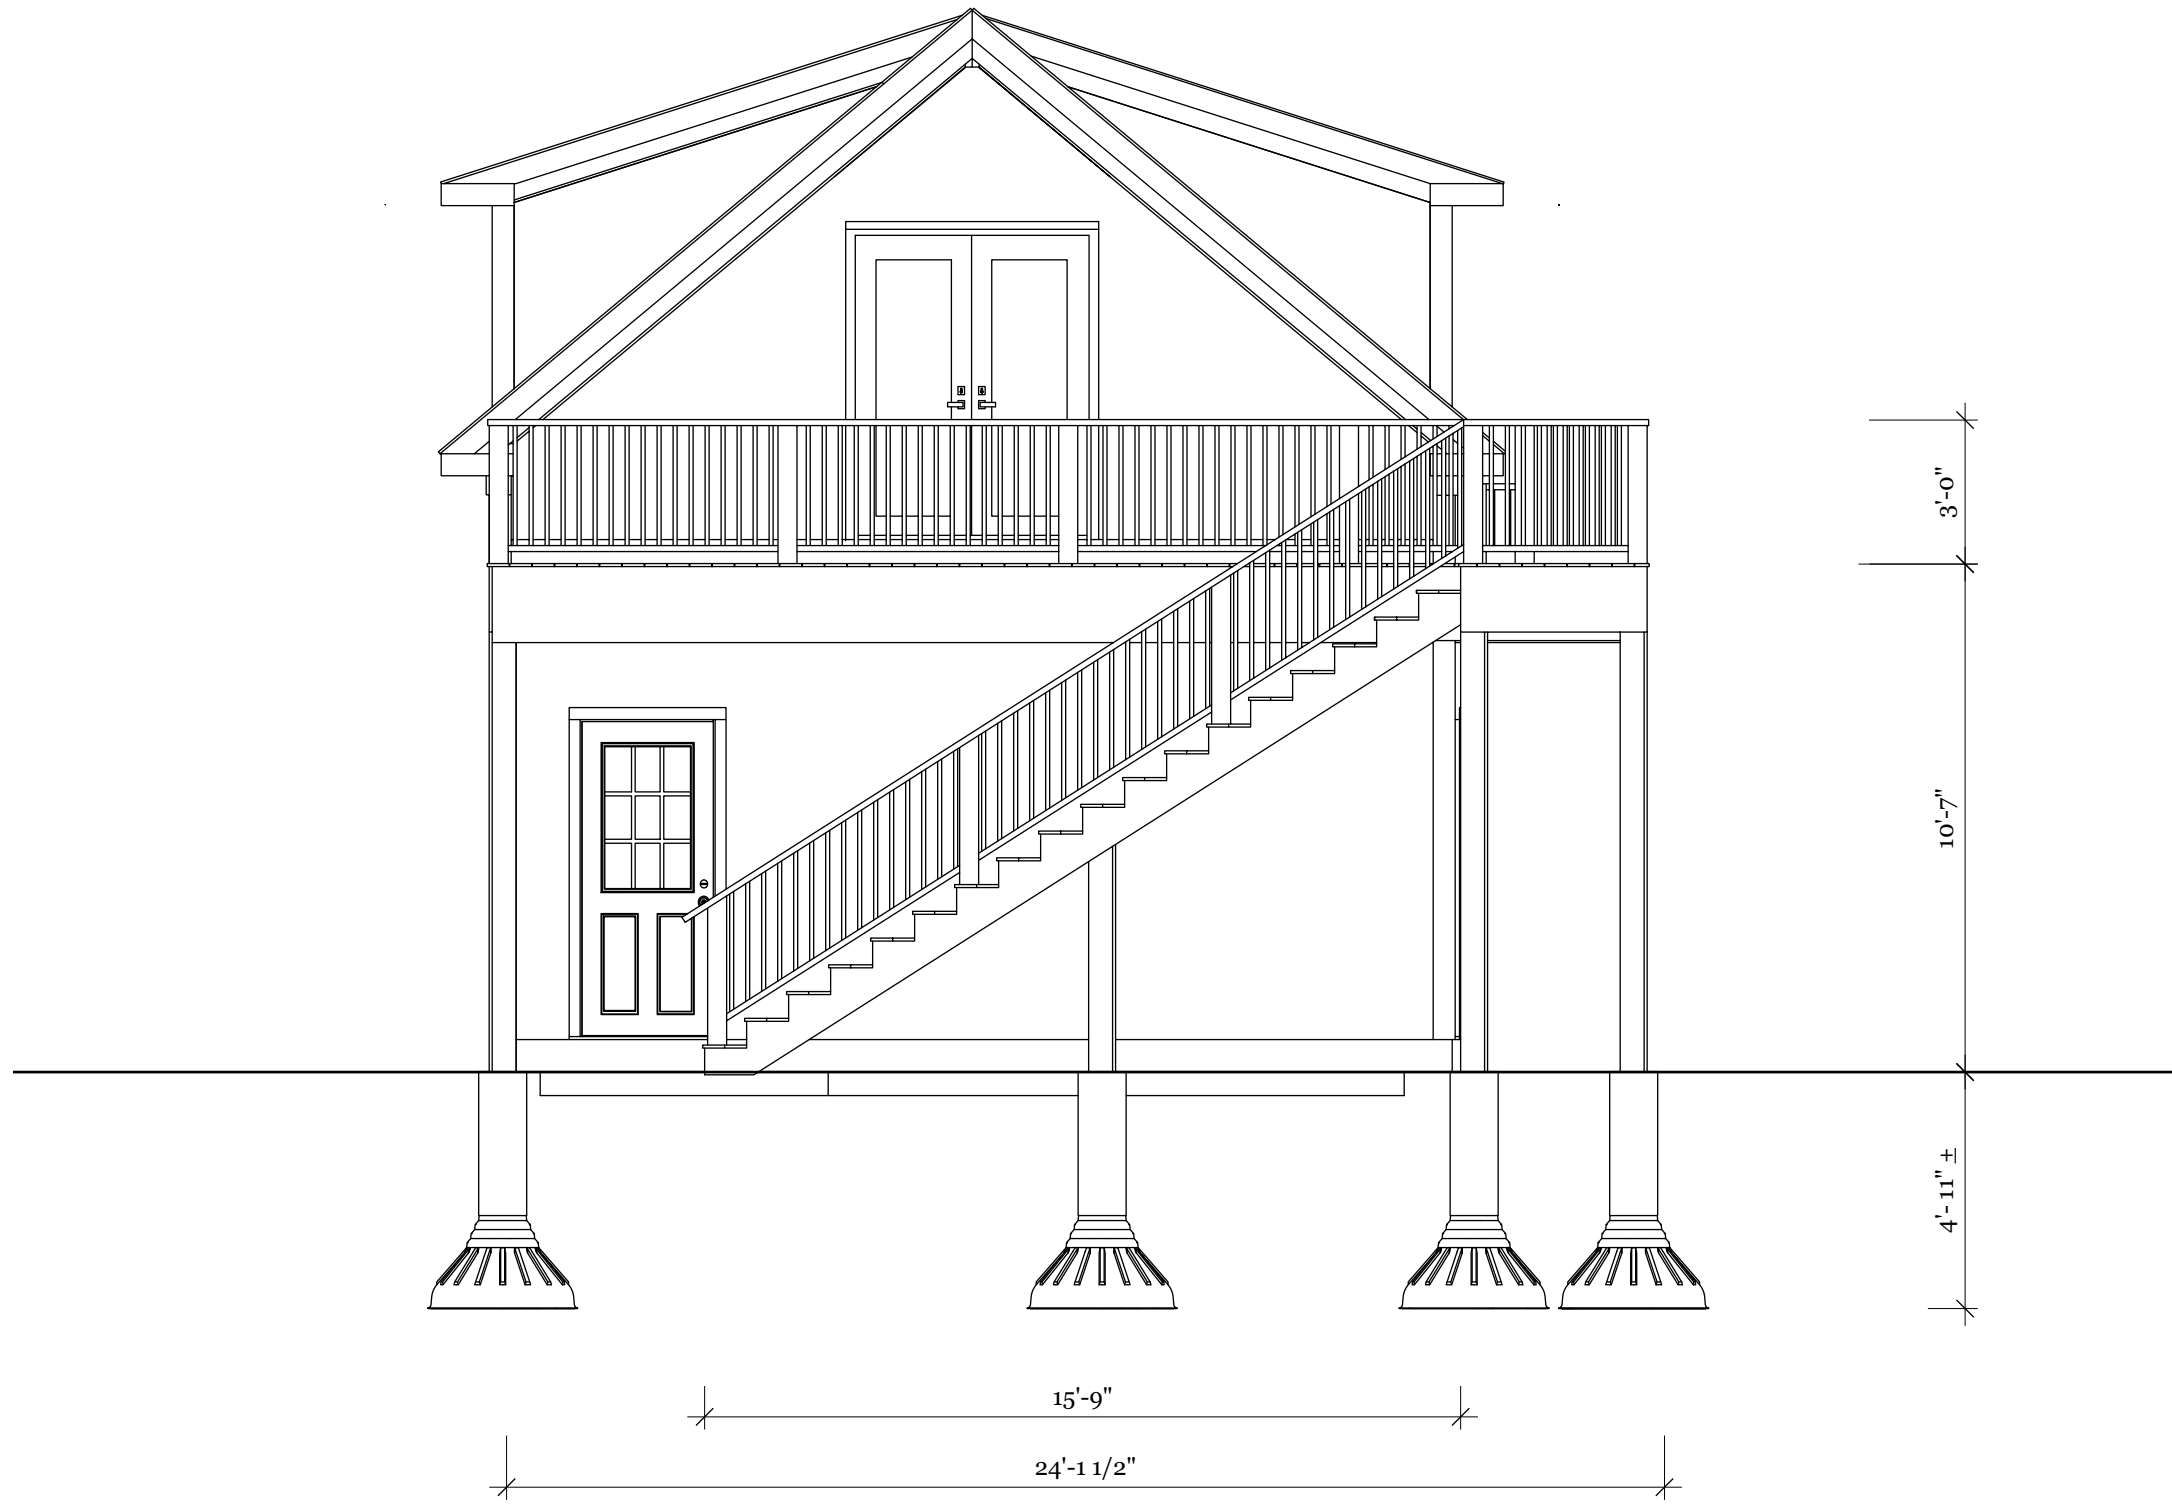


Scale 1/4" = 1'-0"

REVISIONS	
MM/DD/YY	REMARKS
1	...
2	...
3	...
4	...
5	...

  
 D.BEST  
 CONSTRUCTION  
MARTHA'S VINEYARD

1201 STATE RD WORKSHOP CARPORT

SOUTH ELEVATION VIEW

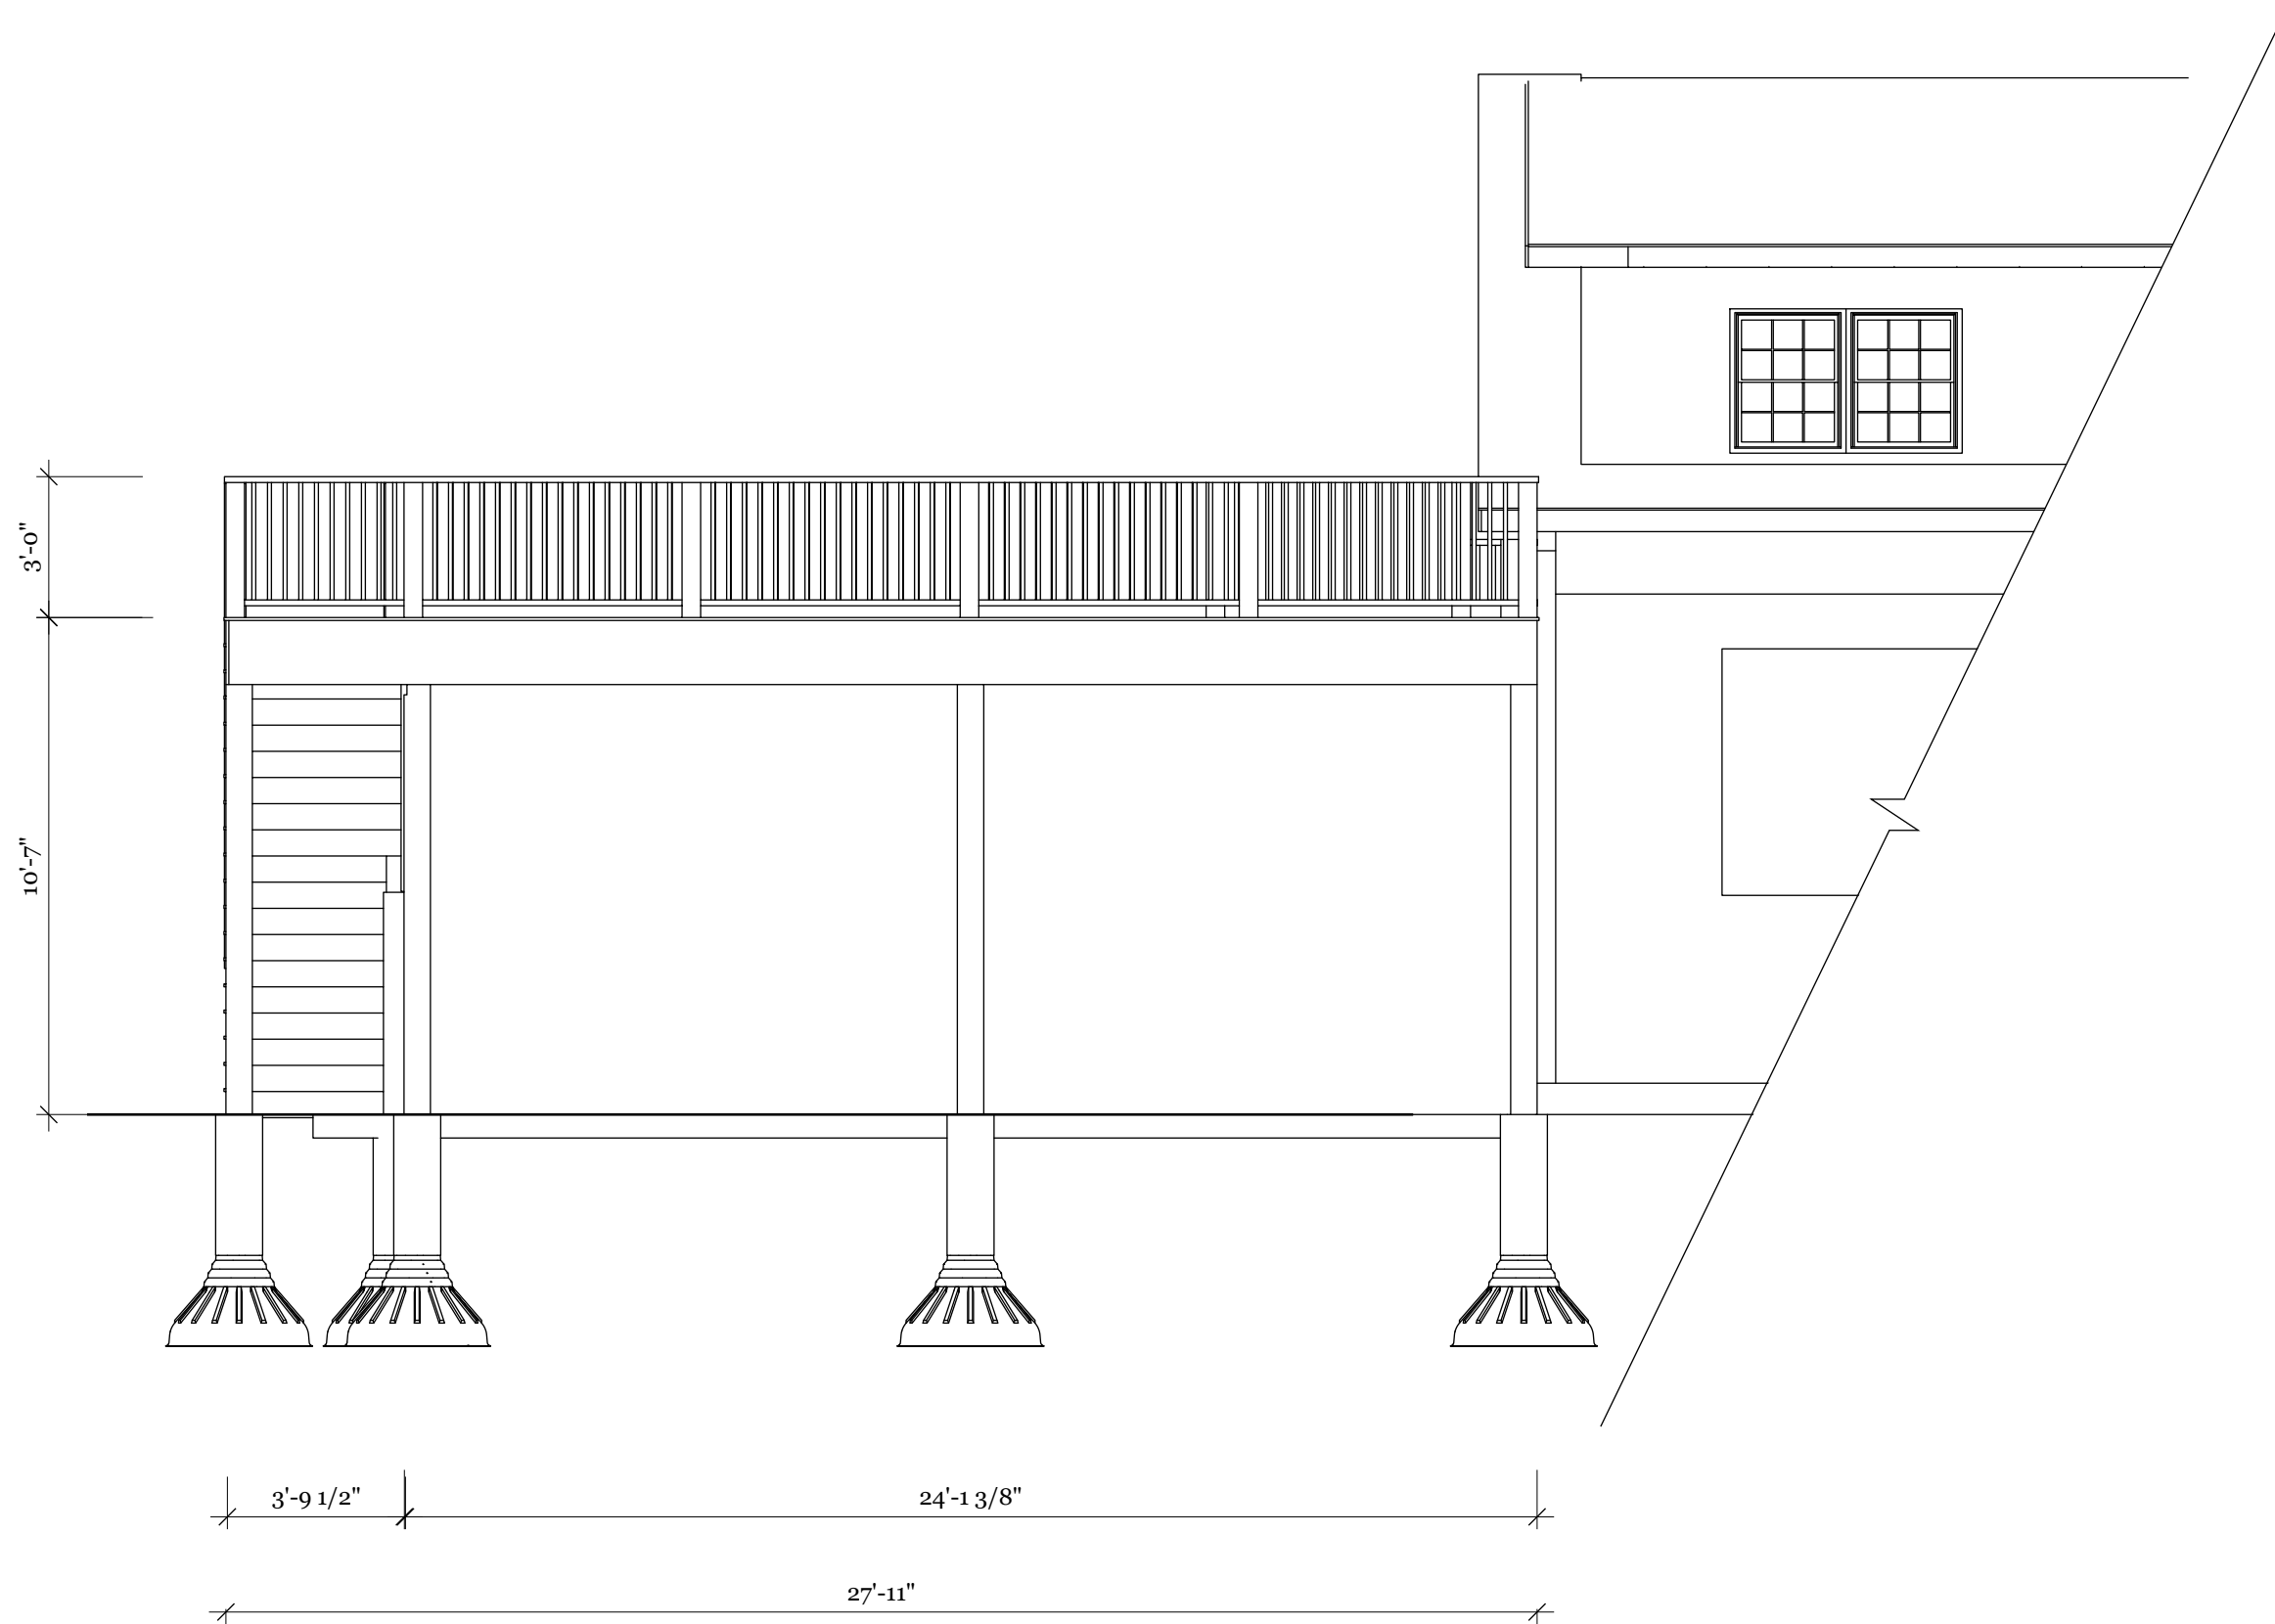

Scale 1/4" = 1'-0"


REVISIONS

NO.	DATE	REVISIONS
1	MM/DD/YY	REMARKS
2	...	...
3	...	...
4	...	...
5	...	...



1201 STATE RD WORKSHOP CARPORT

EAST ELEVATION VIEW

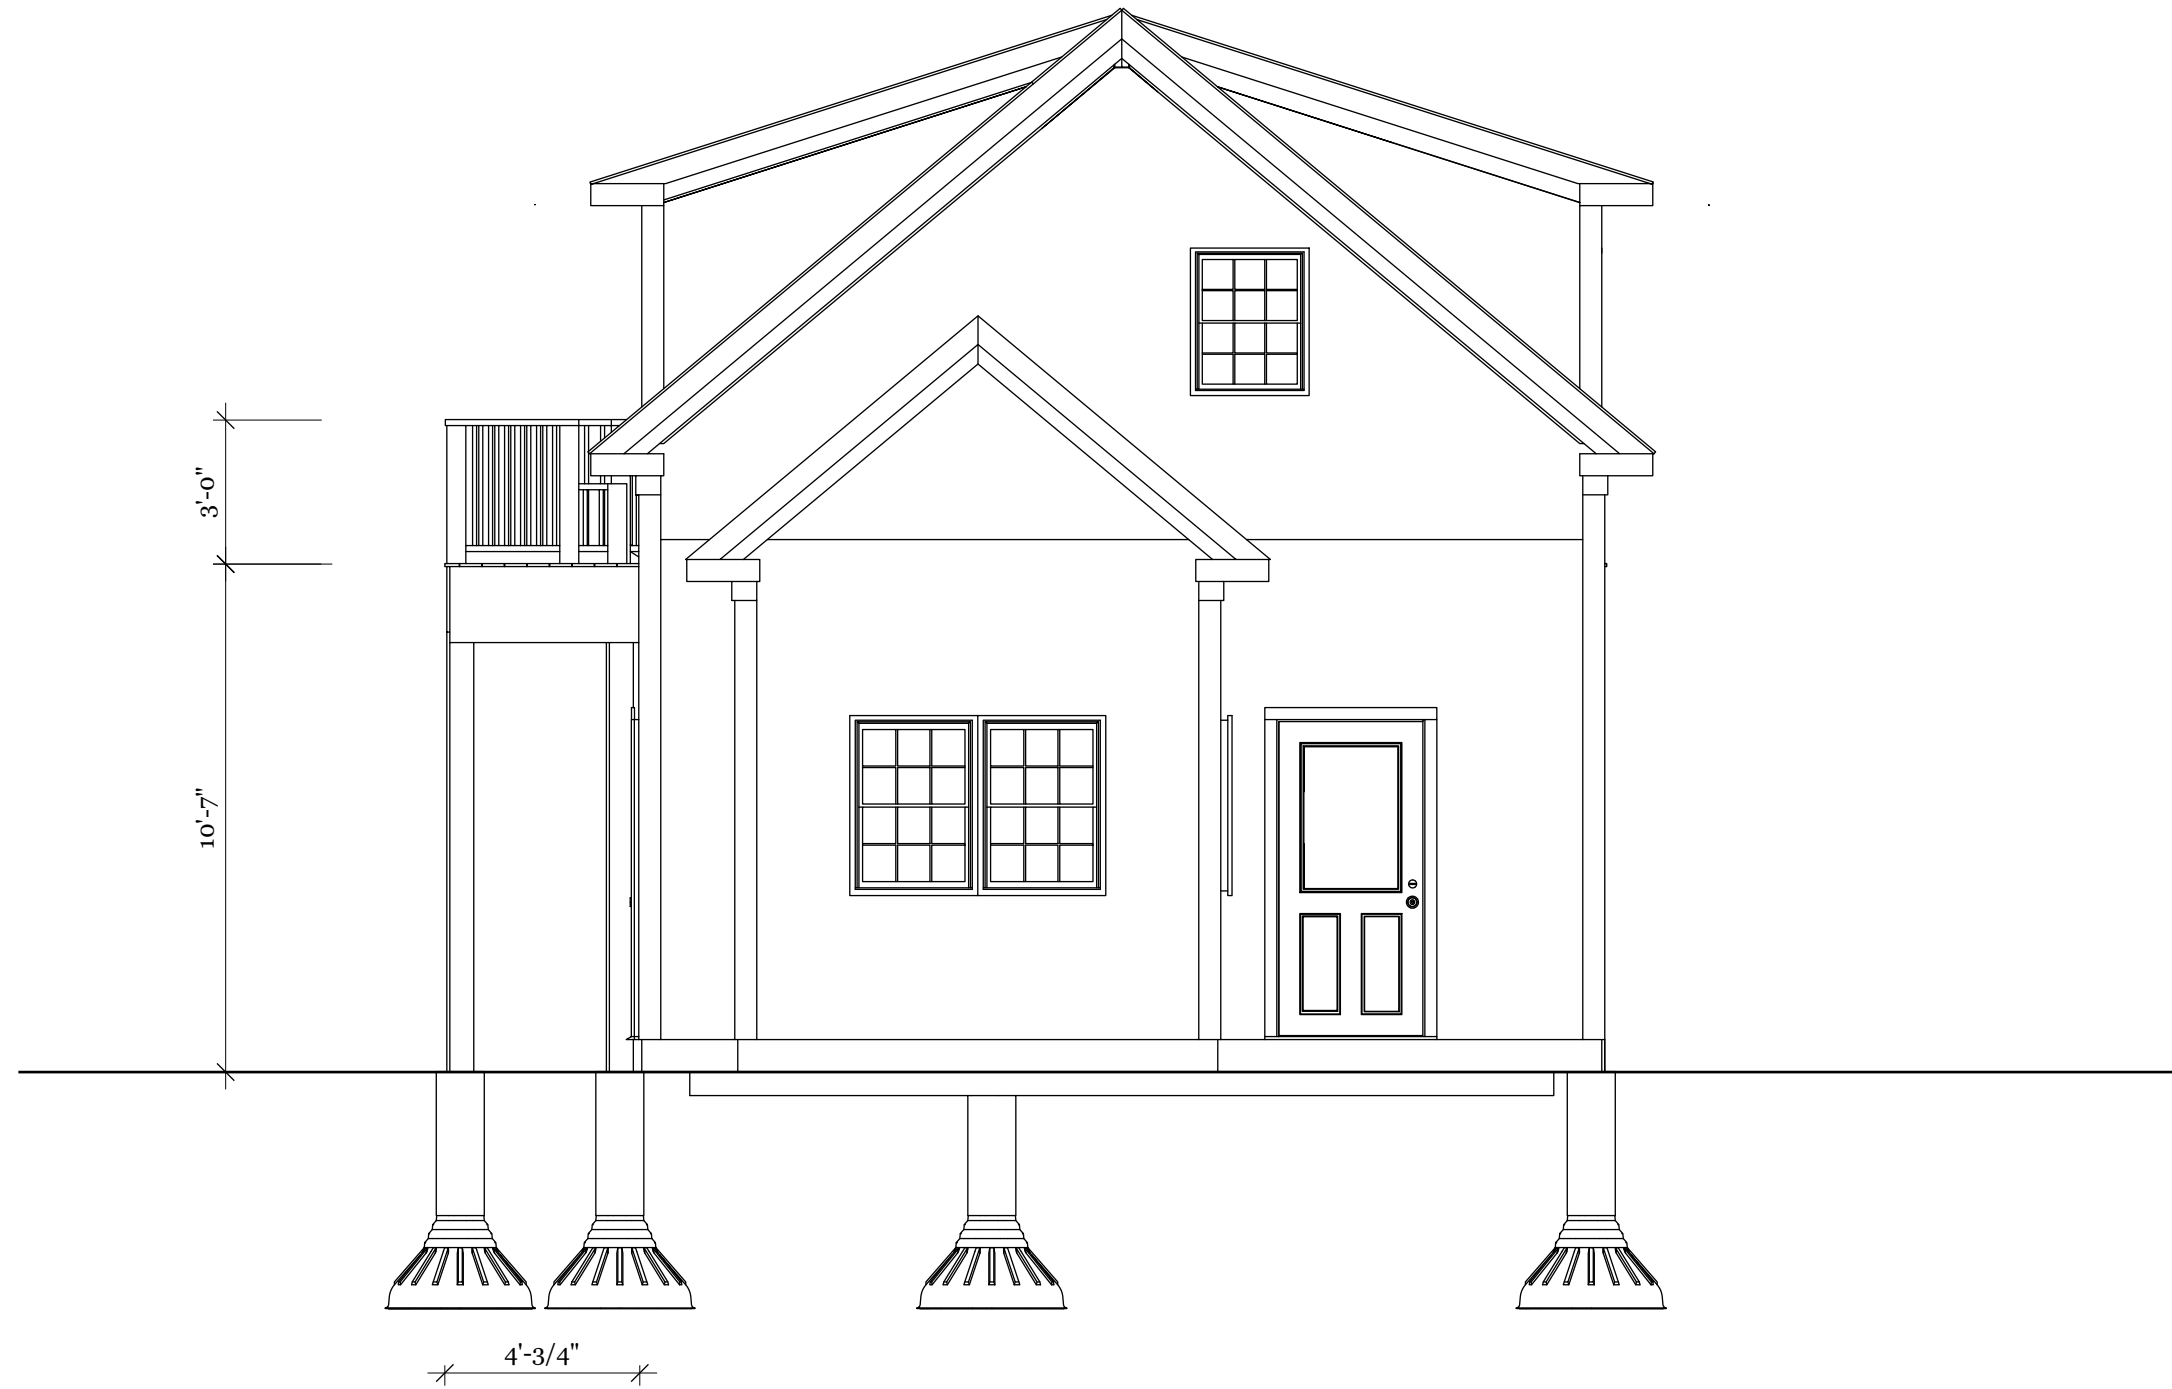

Scale 1/4" = 1'-0"

REVISIONS

NO.	DATE	REMARKS
1	MM/DD/YY	...
2	MM/DD/YY	...
3	MM/DD/YY	...
4	MM/DD/YY	...
5	MM/DD/YY	...




1201 STATE RD WORKSHOP CARPORT

NORTH ELEVATION VIEW

A 07



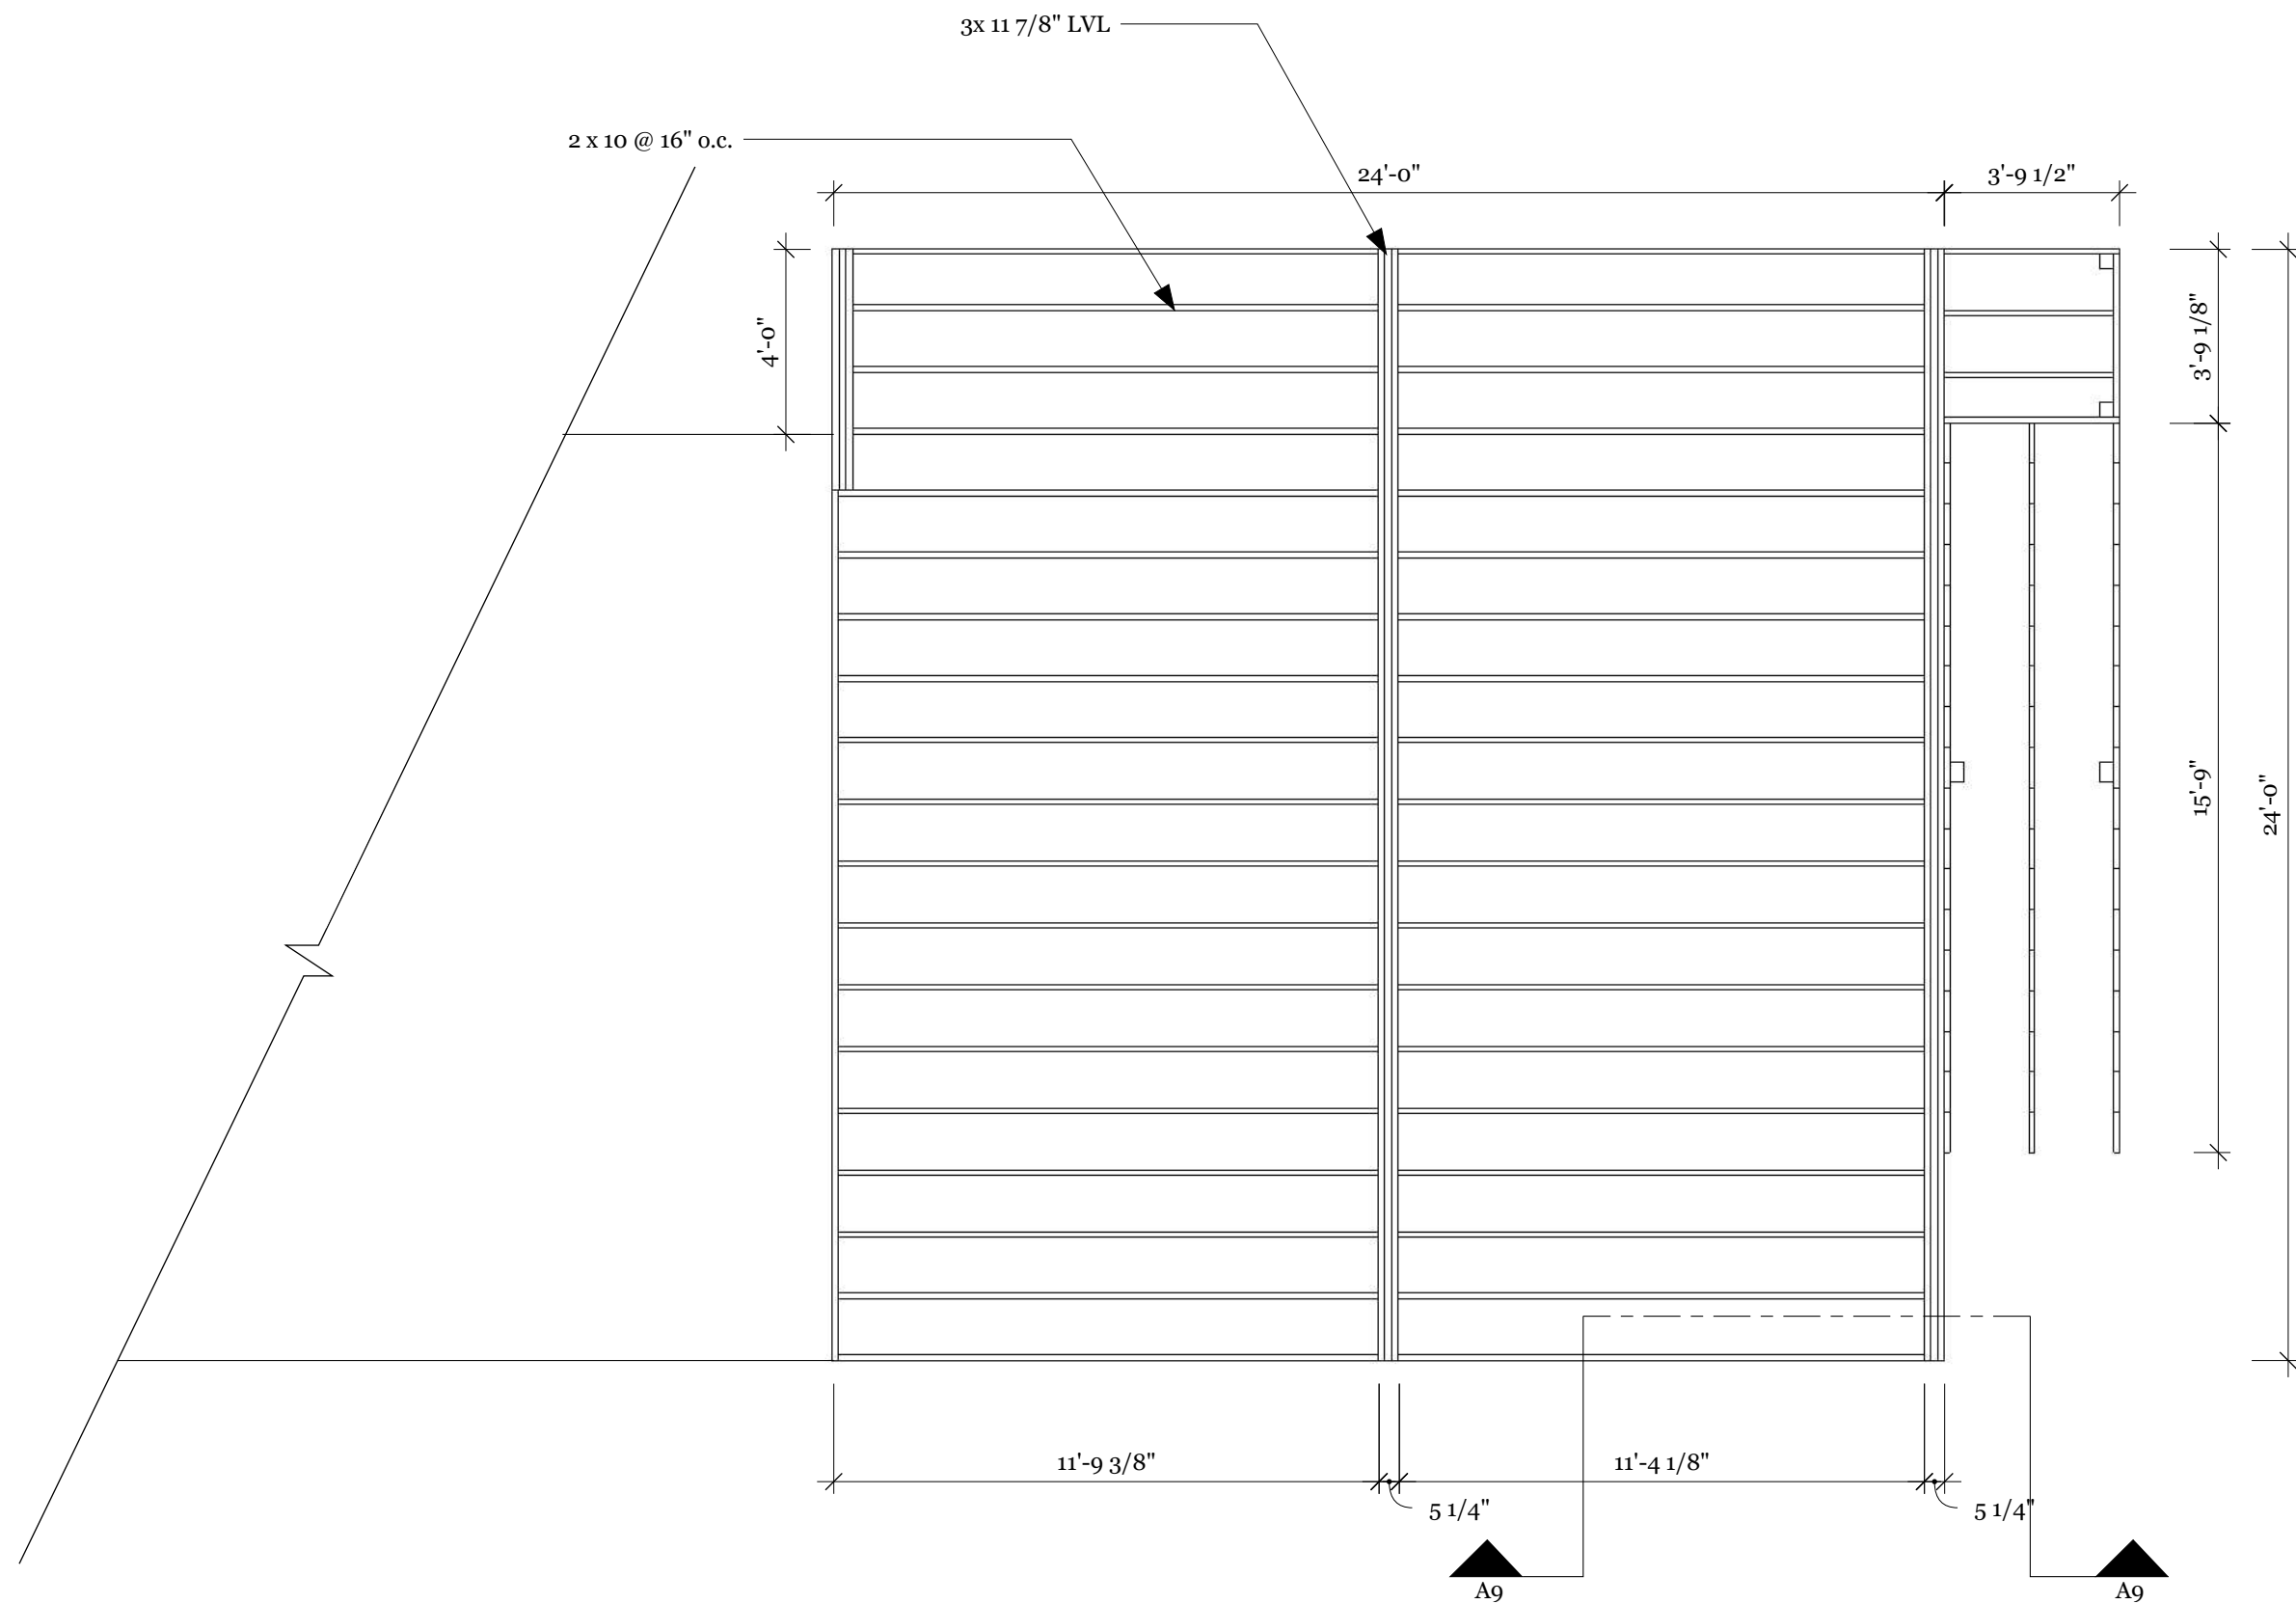

Scale 1/4" = 1'-0"


REVISIONS	
MM/DD/YY	REMARKS
1	...
2	...
3	...
4	...
5	...

**D.BEST**  
CONSTRUCTION  
MARTHA'S VINEYARD

1201 STATE RD WORKSHOP CARPORT

FRAMING PLAN VIEW

FRAMING SECTION DETAIL

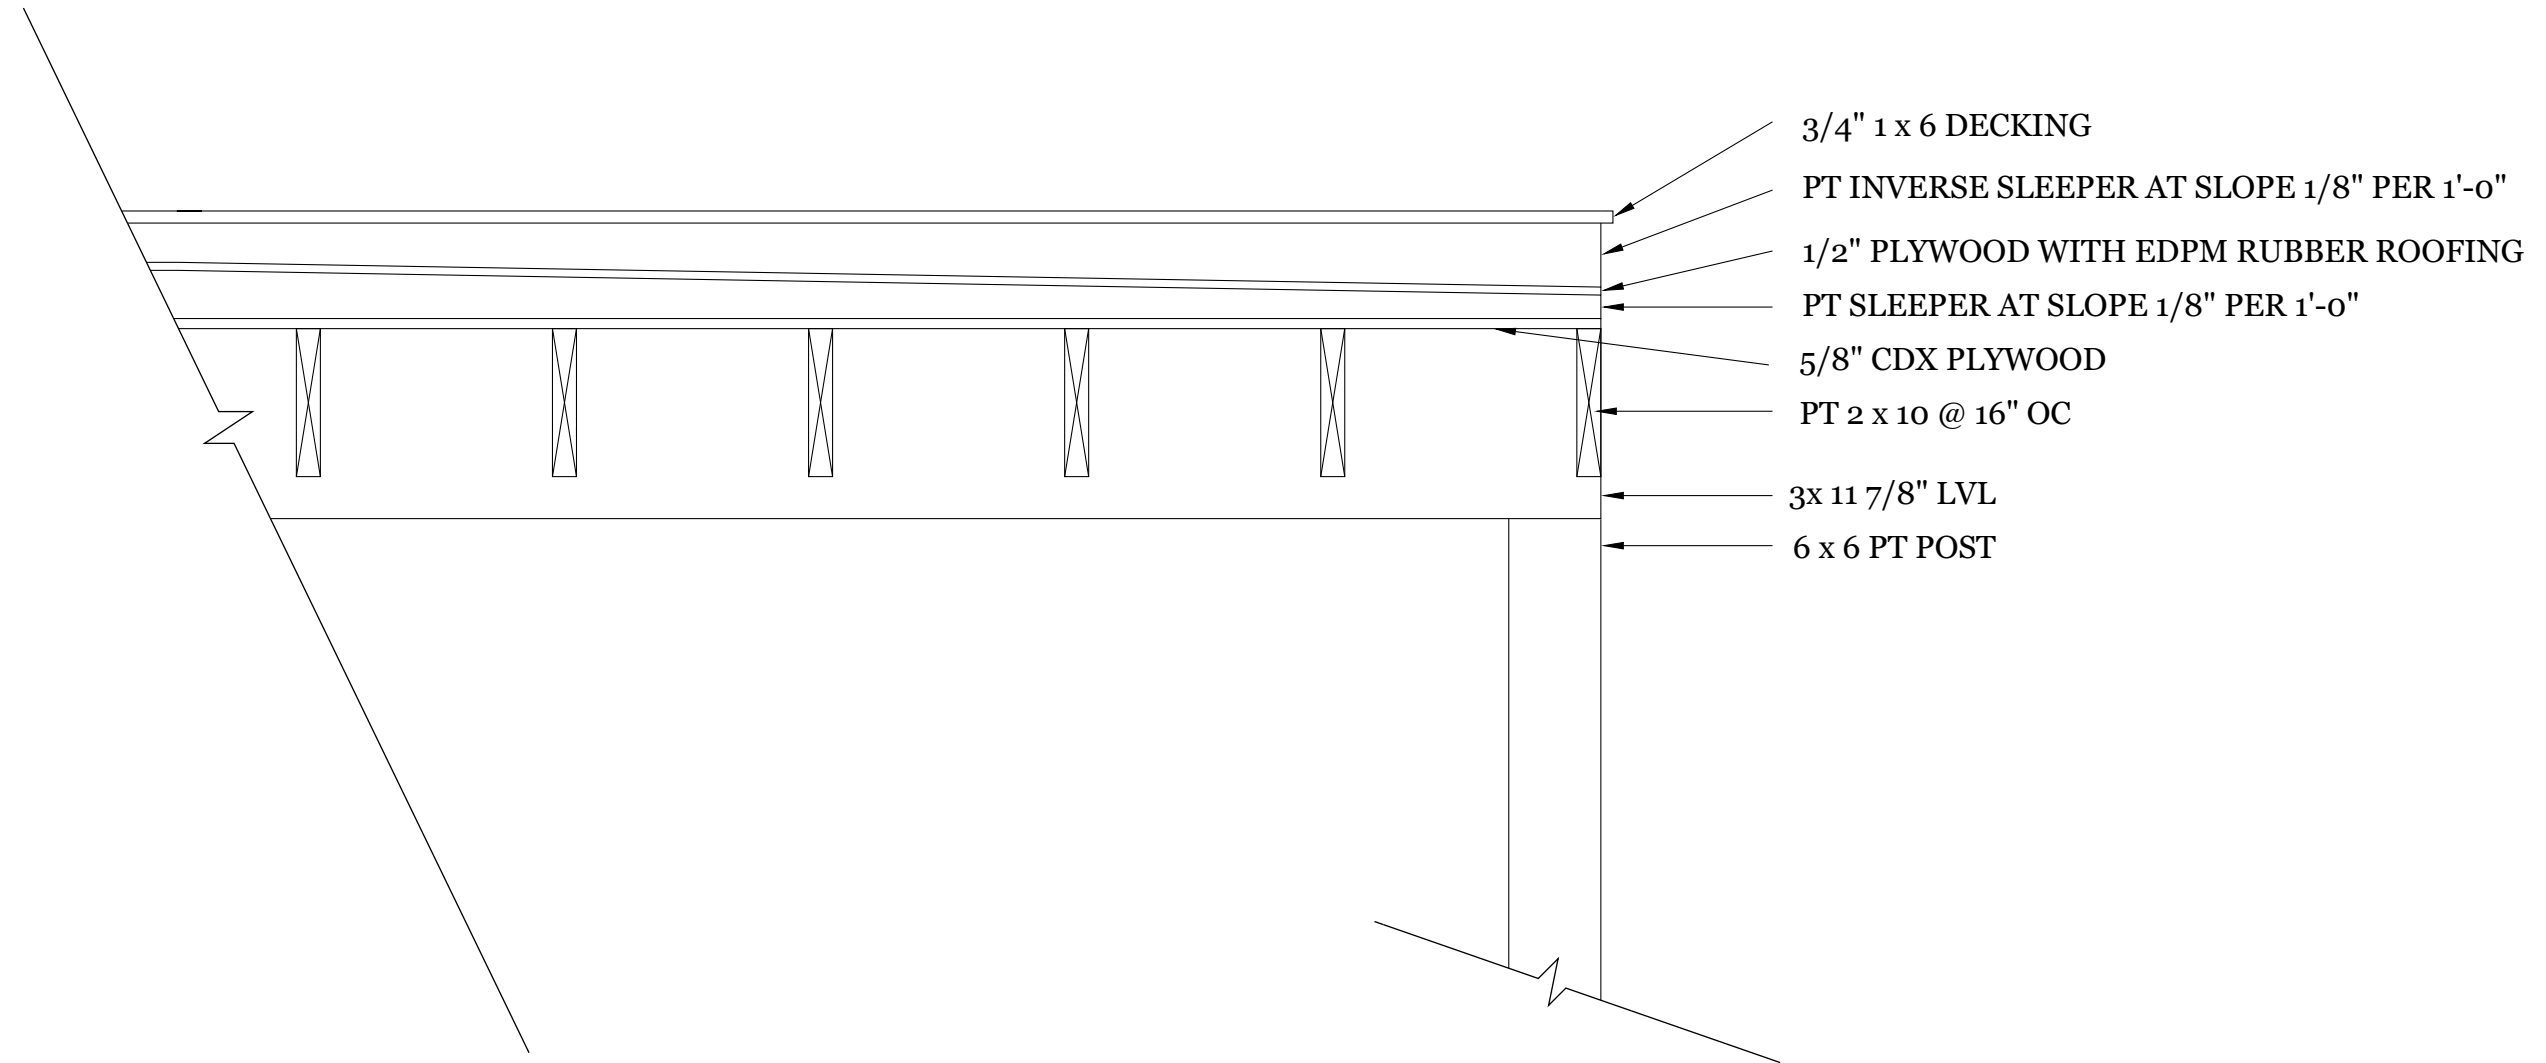

Scale 1" = 1'-0"

REVISIONS

NO.	MM/DD/YY	REMARKS
1	---	...
2	---	...
3	---	...
4	---	...
5	---	...



1201 STATE RD WORKSHOP CARPORT

FRAMING SECTION DETAIL

A

09