

Assr.-Pcl. 30-25
"N/F William Jelly"

#27 Heather Trail
Assr.-Pcl. 30-26
Area = ±3.03

Heather Trail

Assr.-Pcl. 30-27
"N/F Anthony B. Spain"

Site Plan of Land
in West Tisbury, Mass.
Prepared for
Michael Calheta


August 24, 2021 Scale: 1"=60'




VINEYARD
LAND SURVEYING
& ENGINEERING

12 Cournoyer Road
P.O. Box 421
West Tisbury, MA 02575
P 508-693-3774 F 508-629-0440
VLSE.net


JOB NO. 1214-3

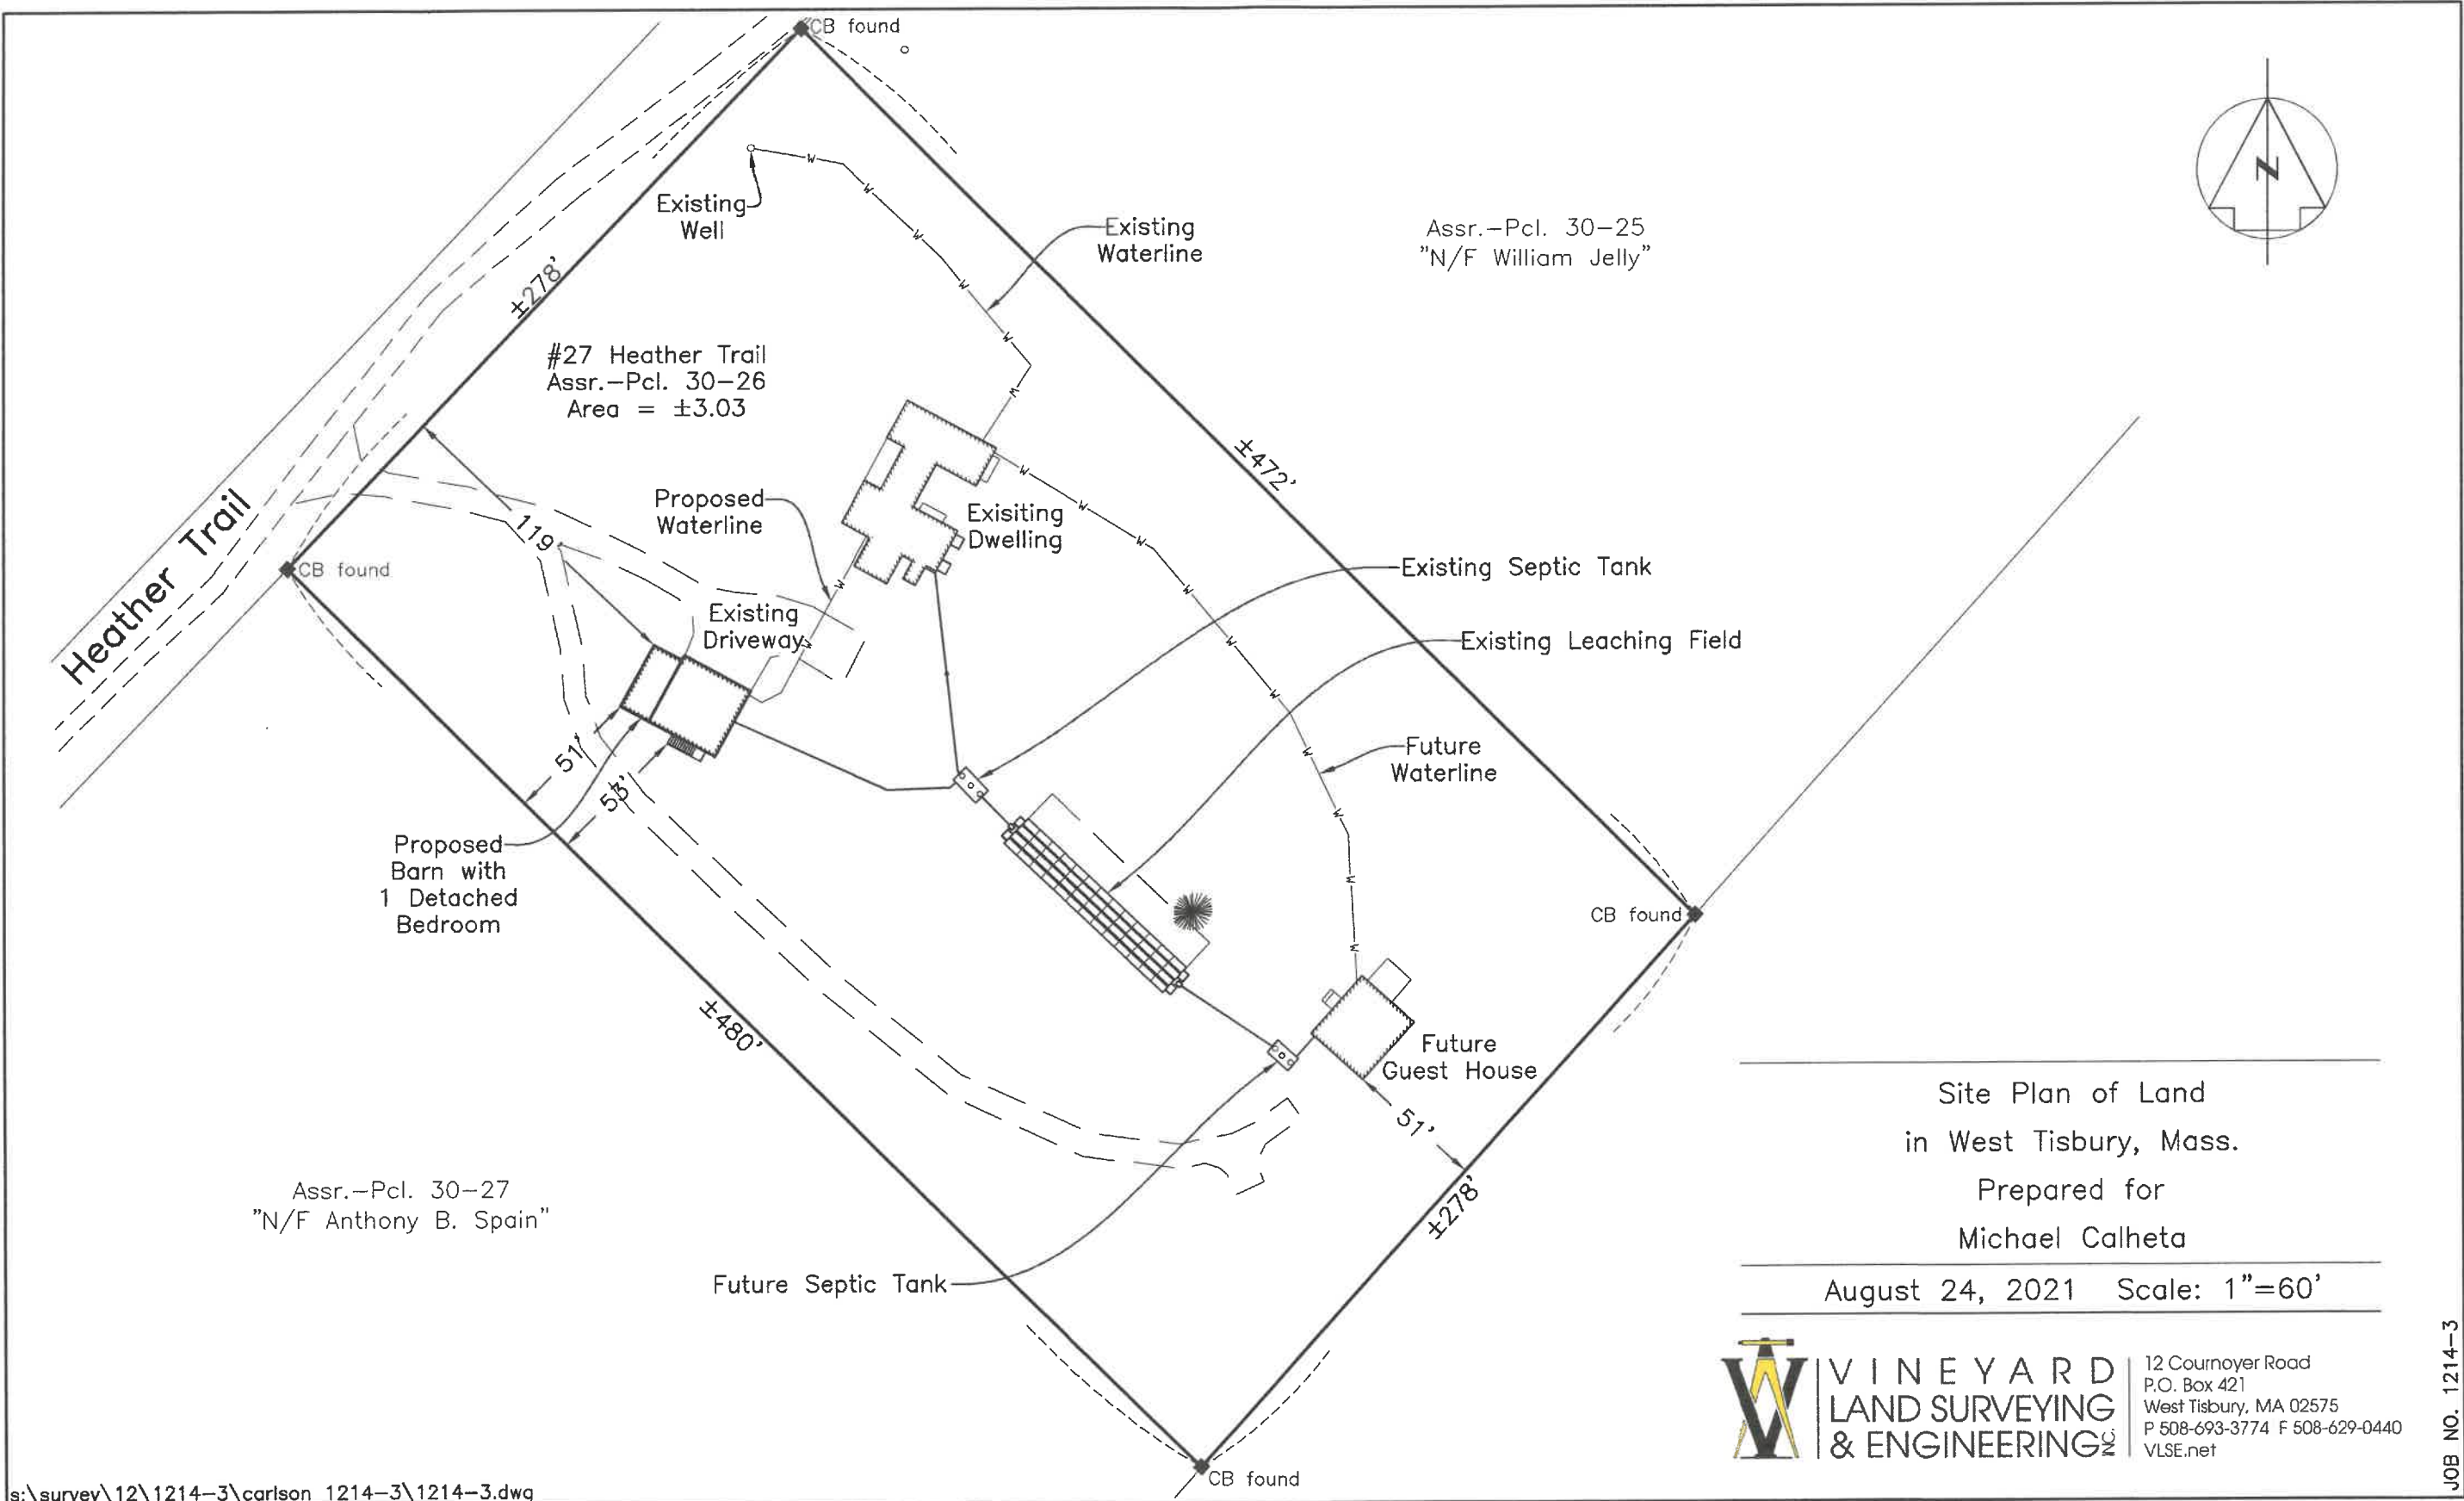

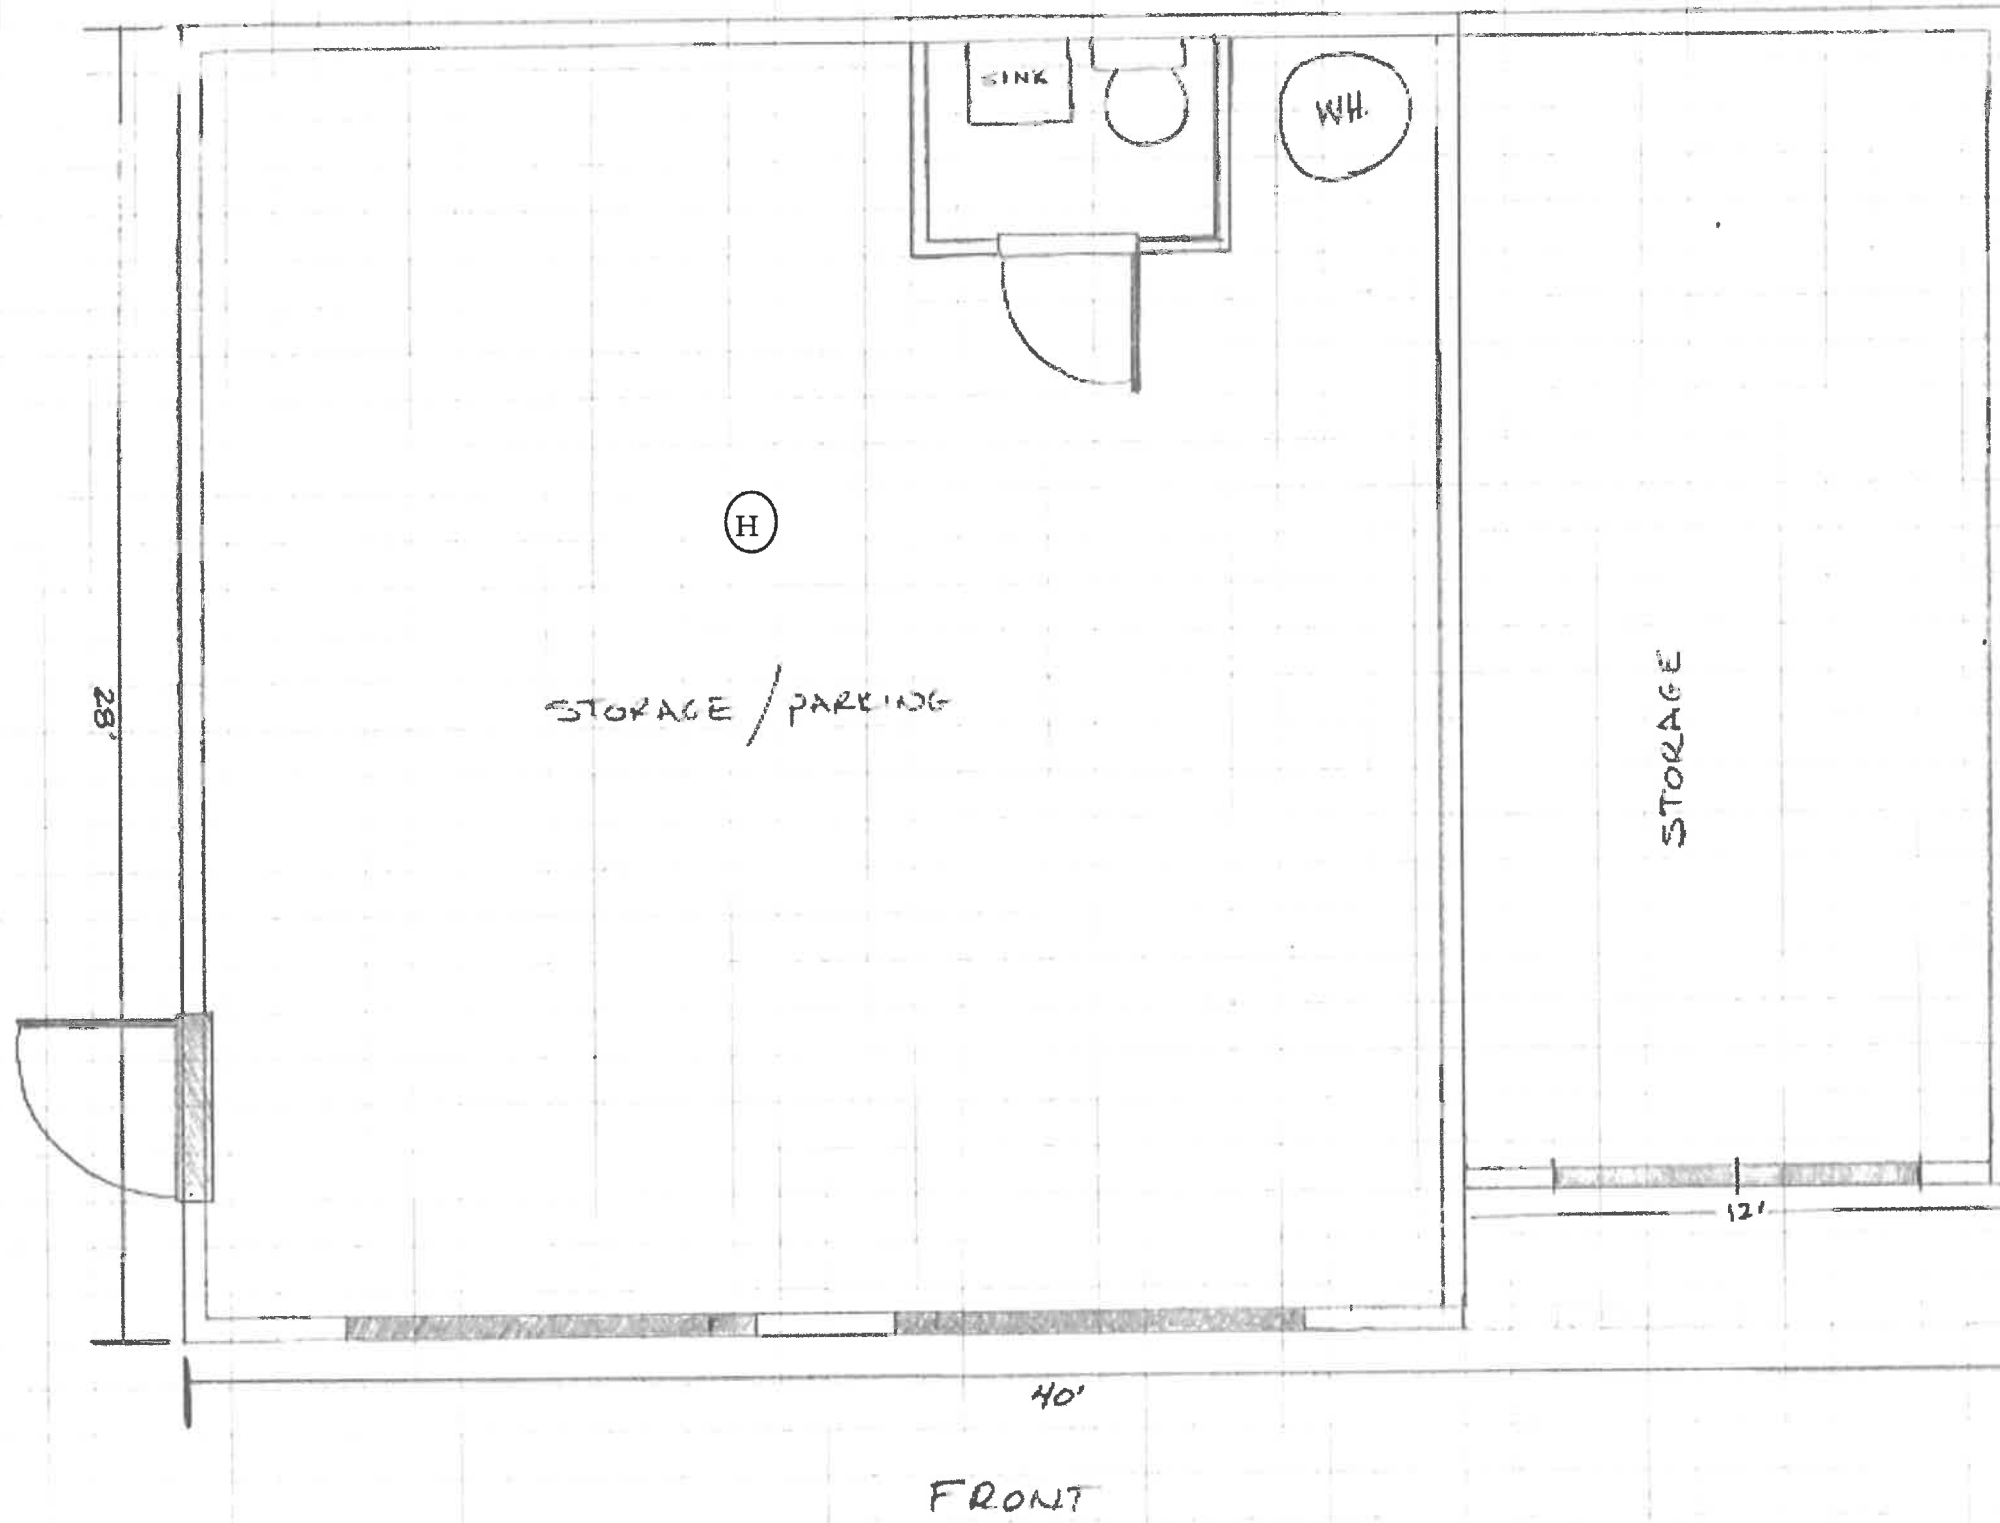

27 HEATHER TRAIL GARAGE - CAJONETA


FIRST FLOOR 1/4" = 1'

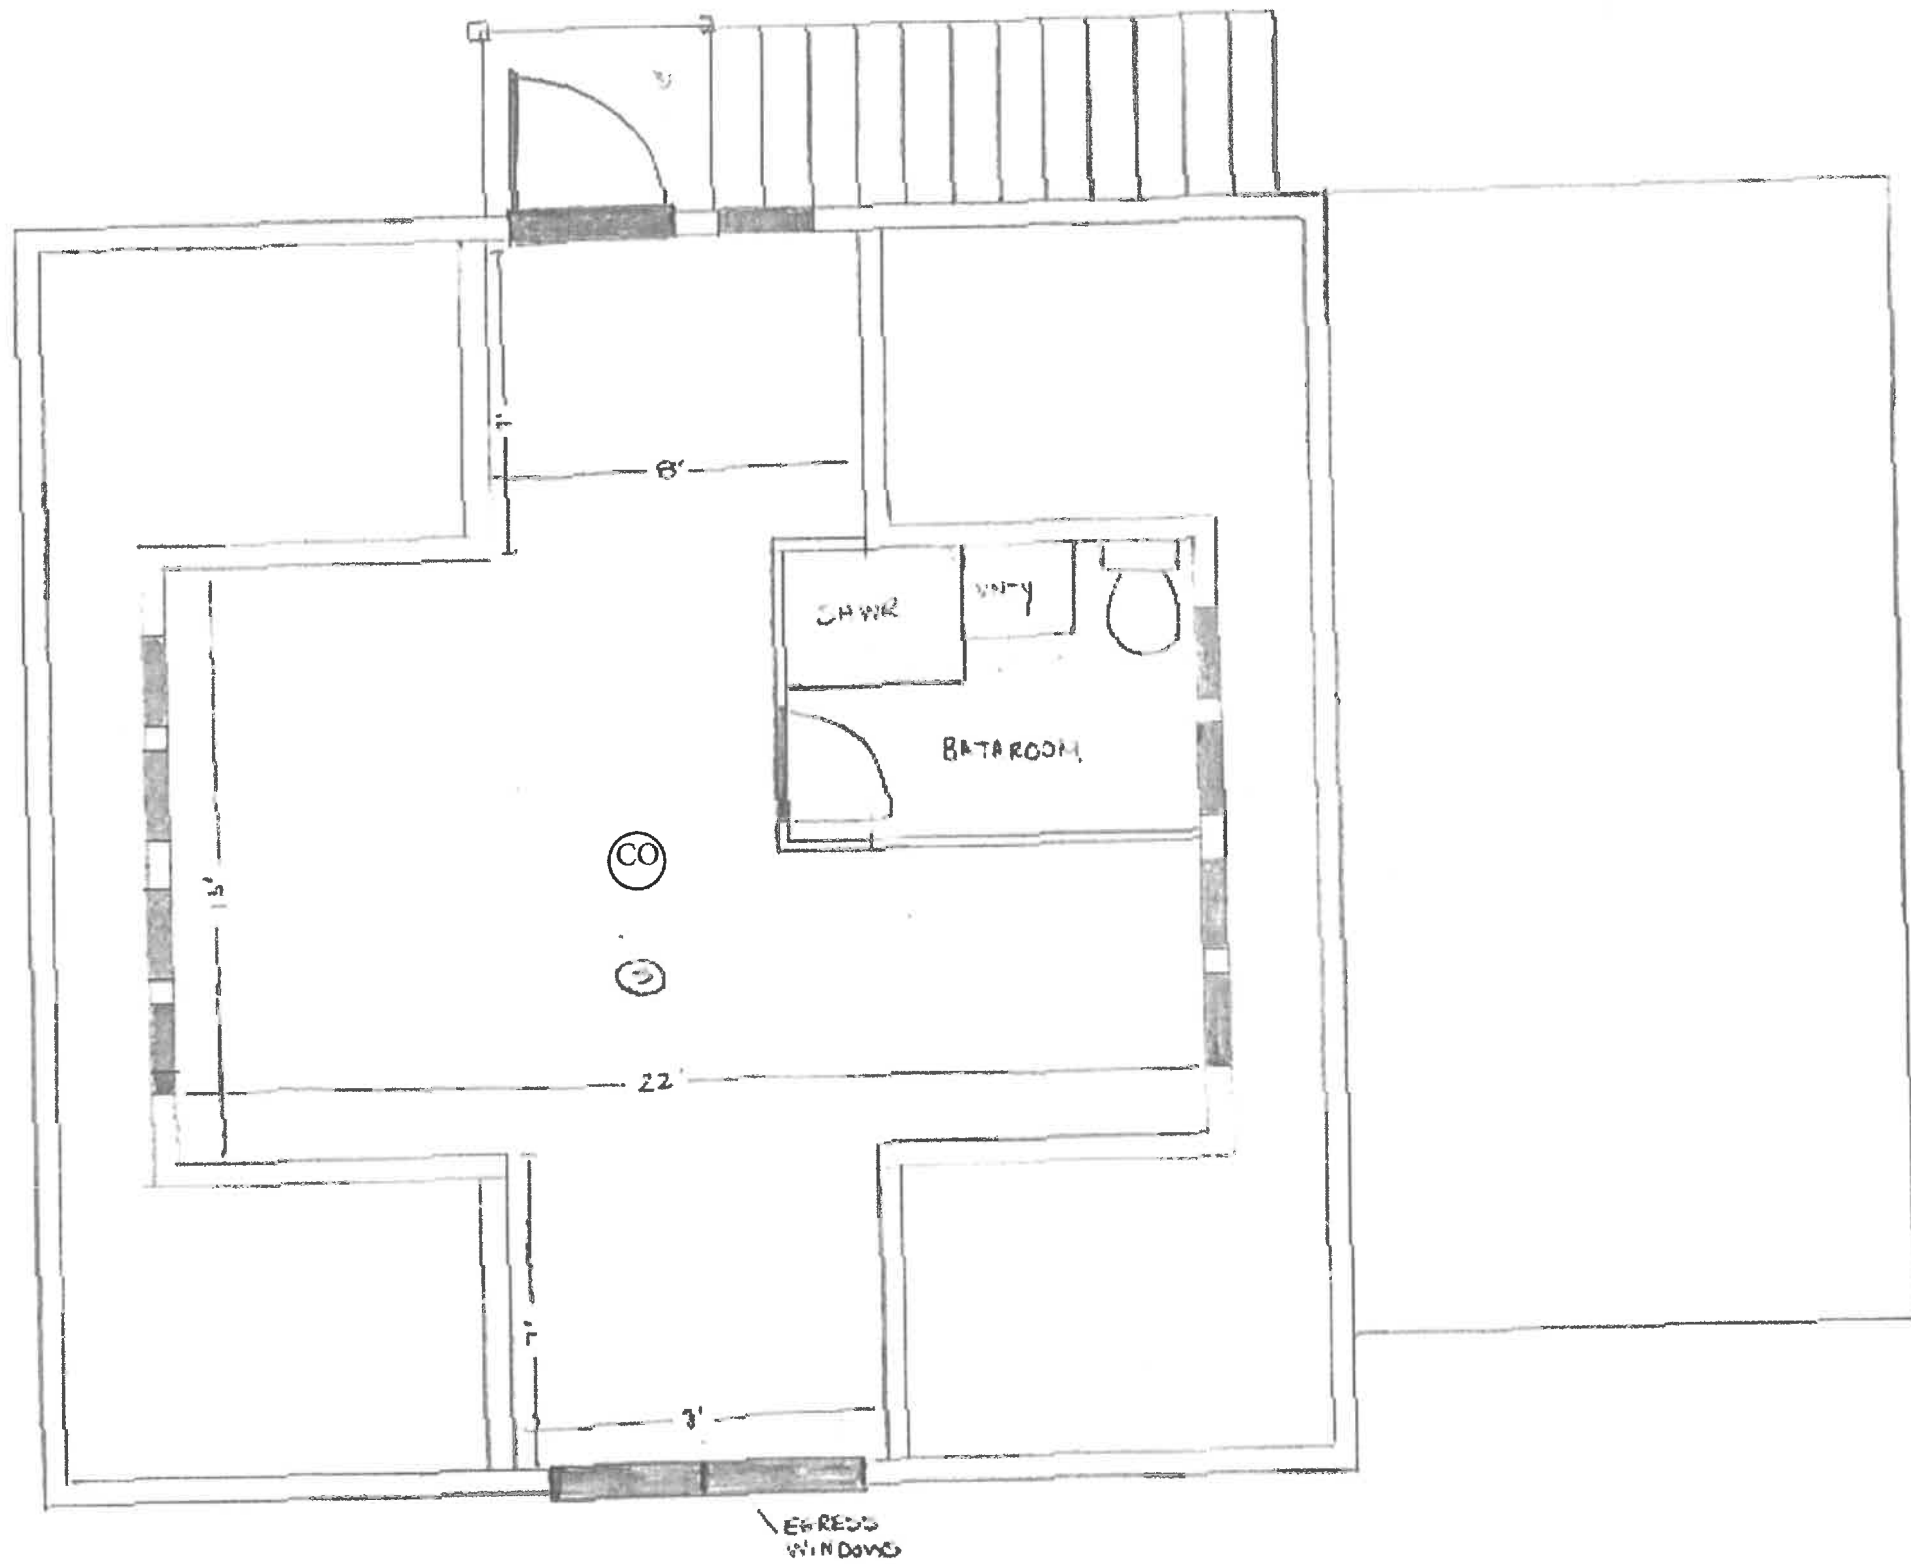

SECOND FLOOR


27 HEATHER TRAIL GARAGE - CAJETA


PROPOSED FLOOR PLAN

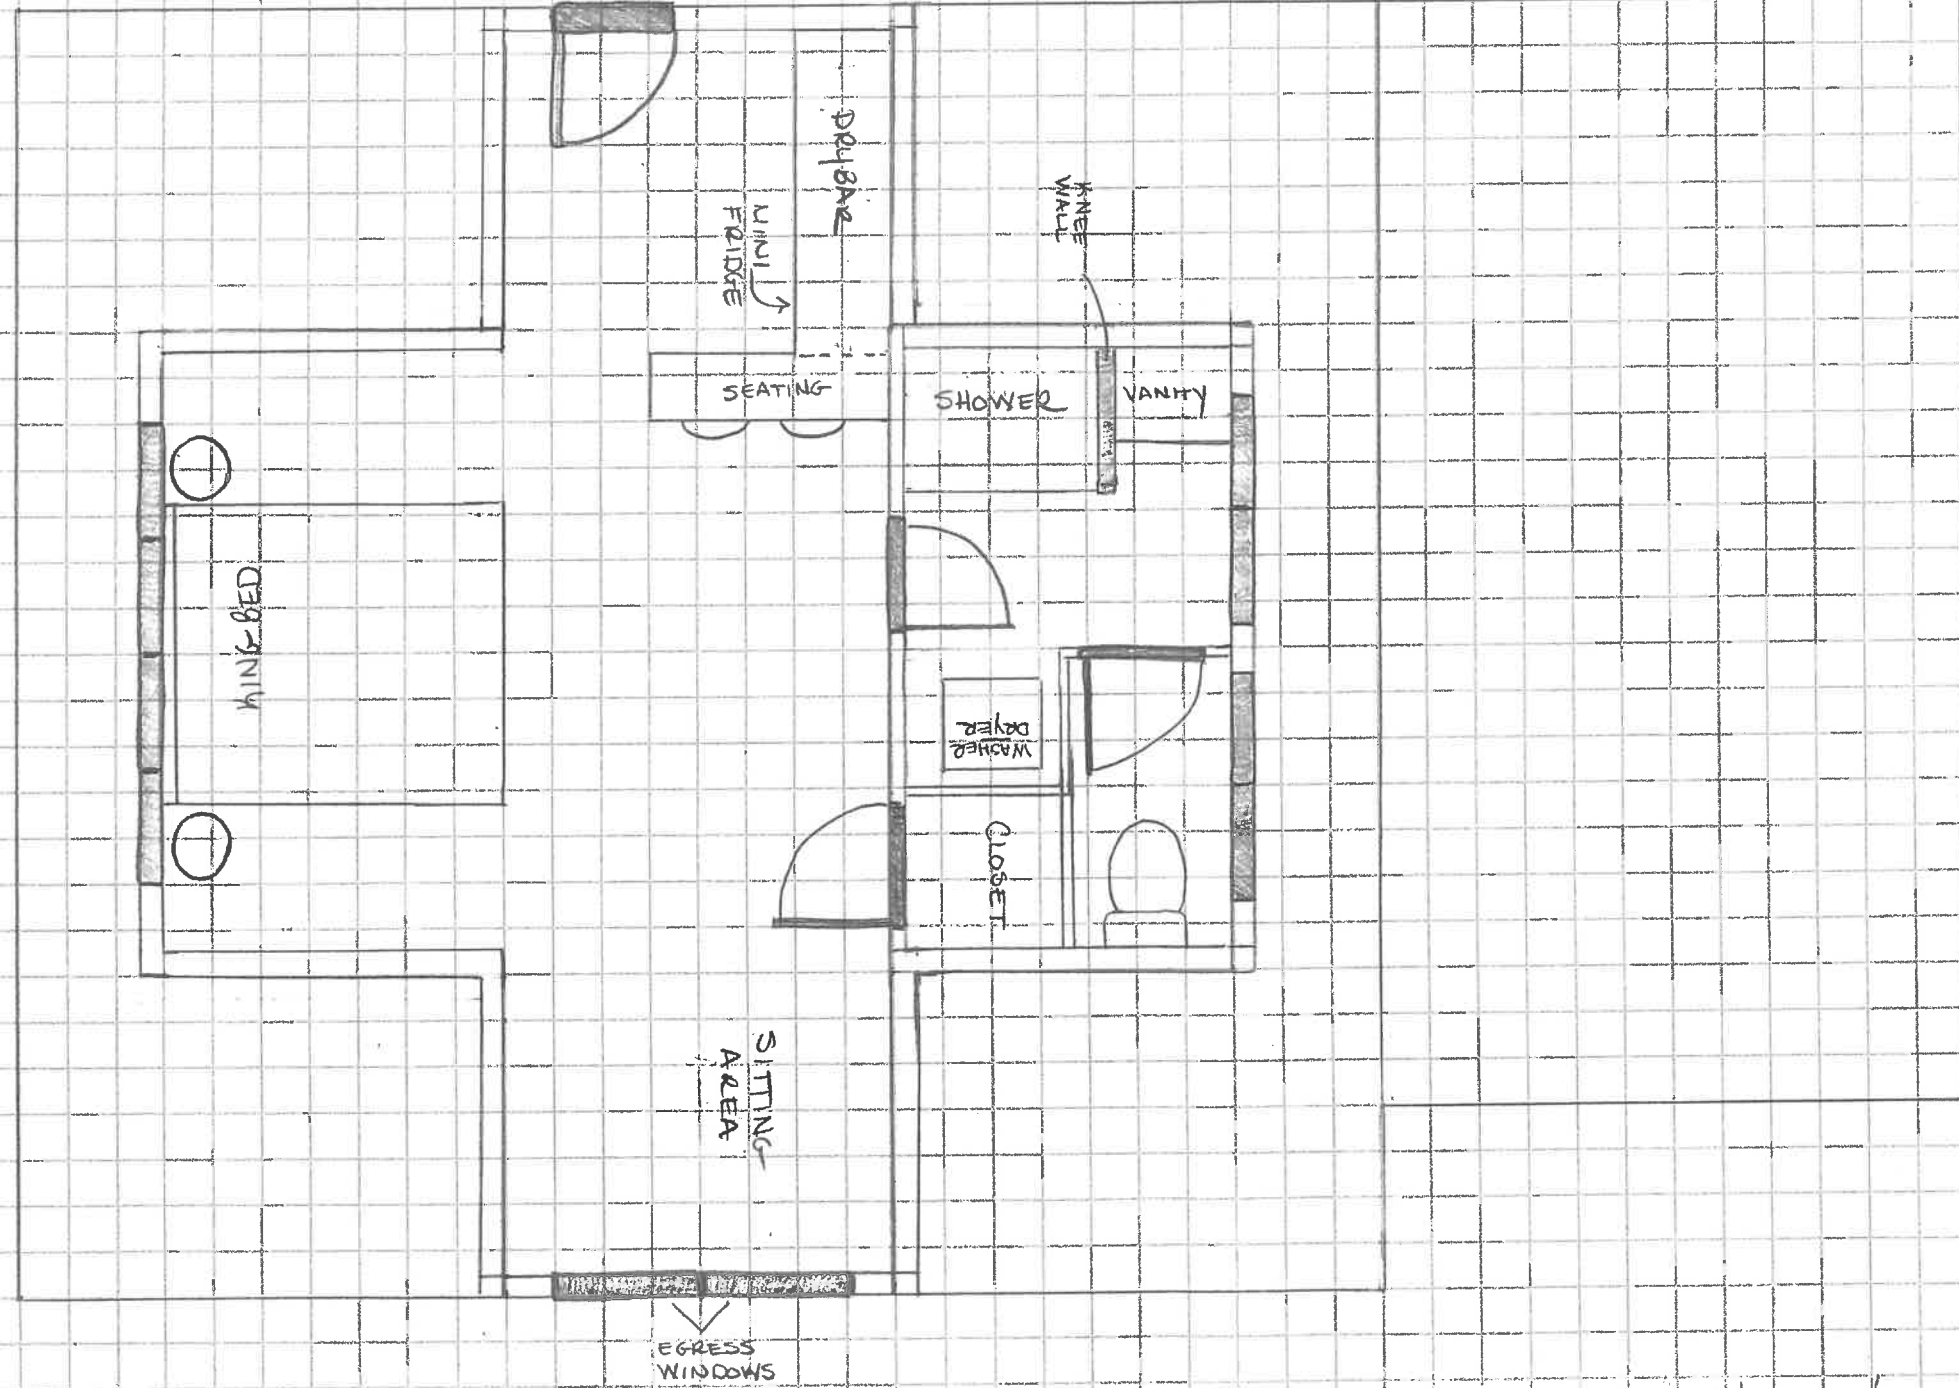

scale: 1/4" = 1'


LOCATION ALTERNATIVE

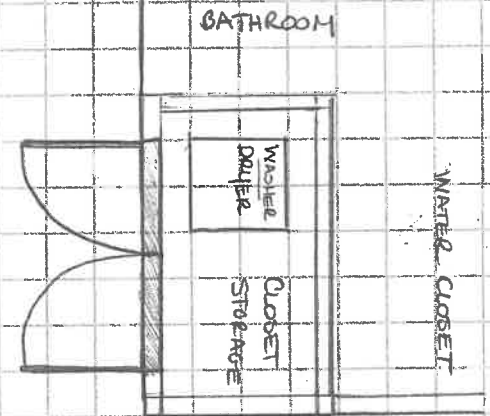

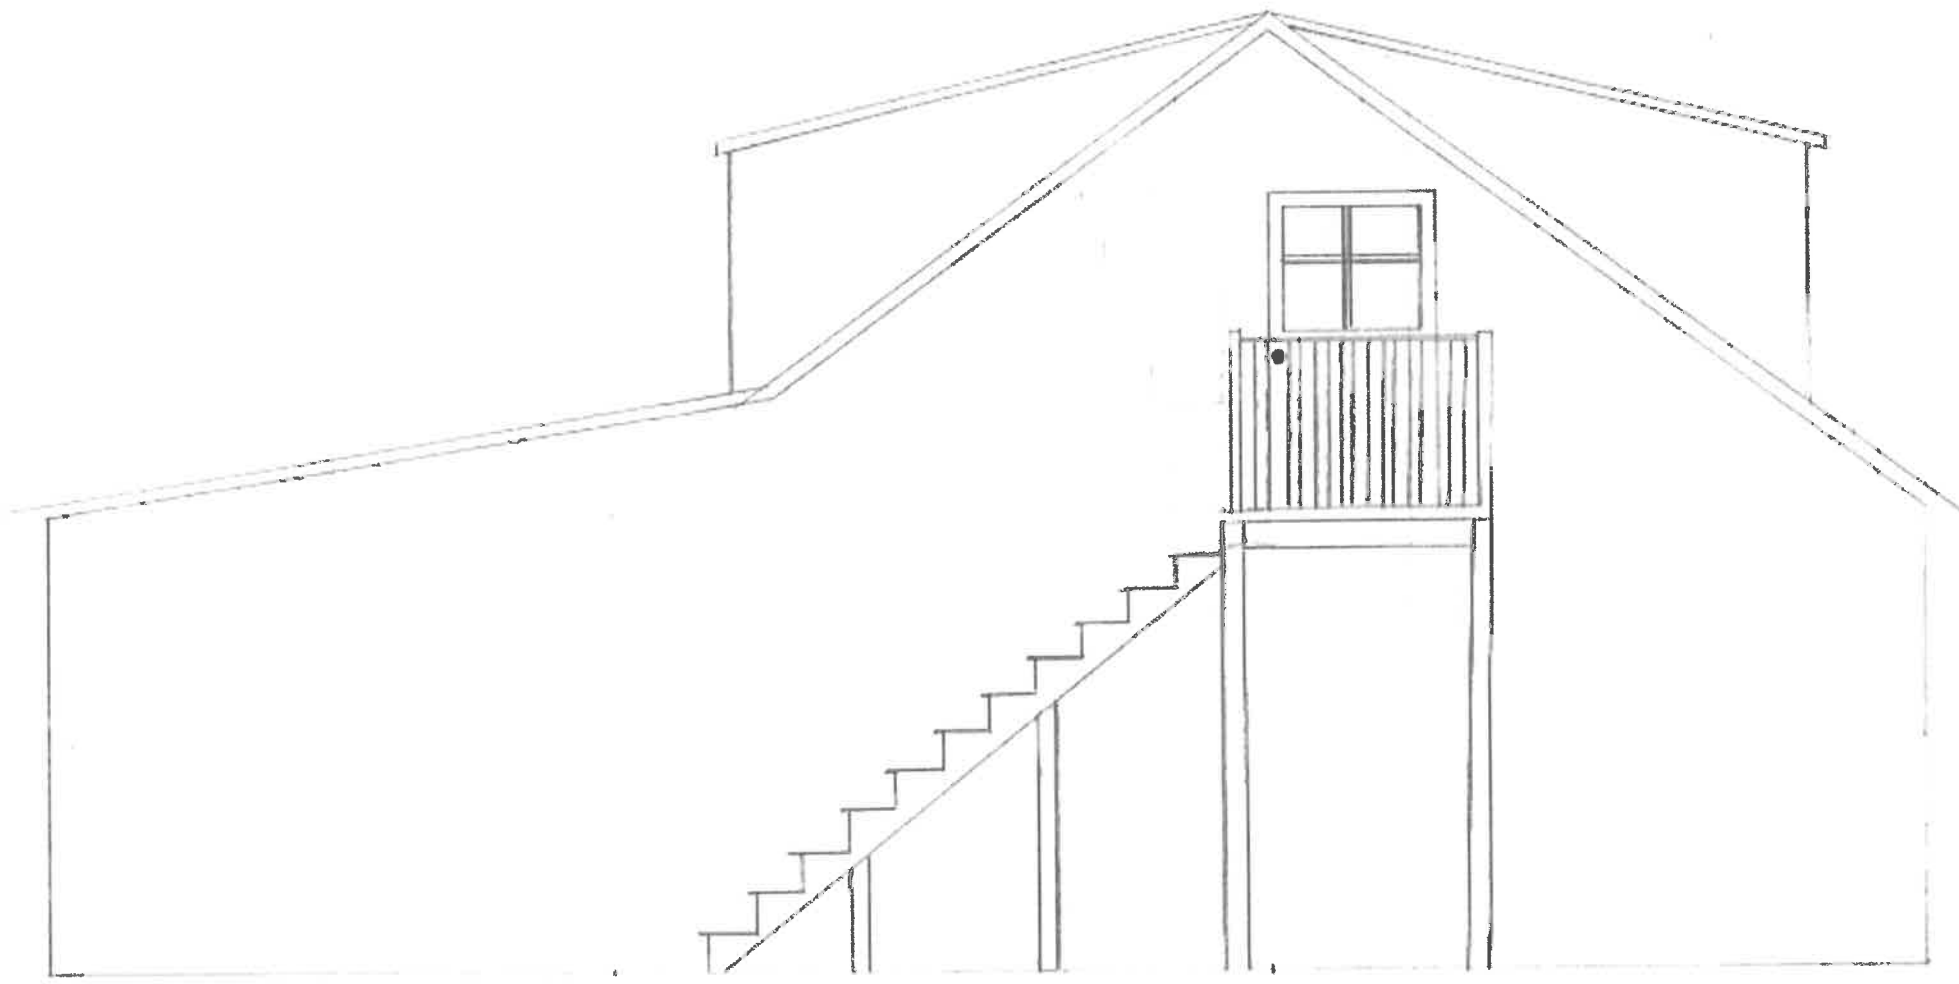

WEST

27 HEATHER K TRAIL GARAGE - CALHETA

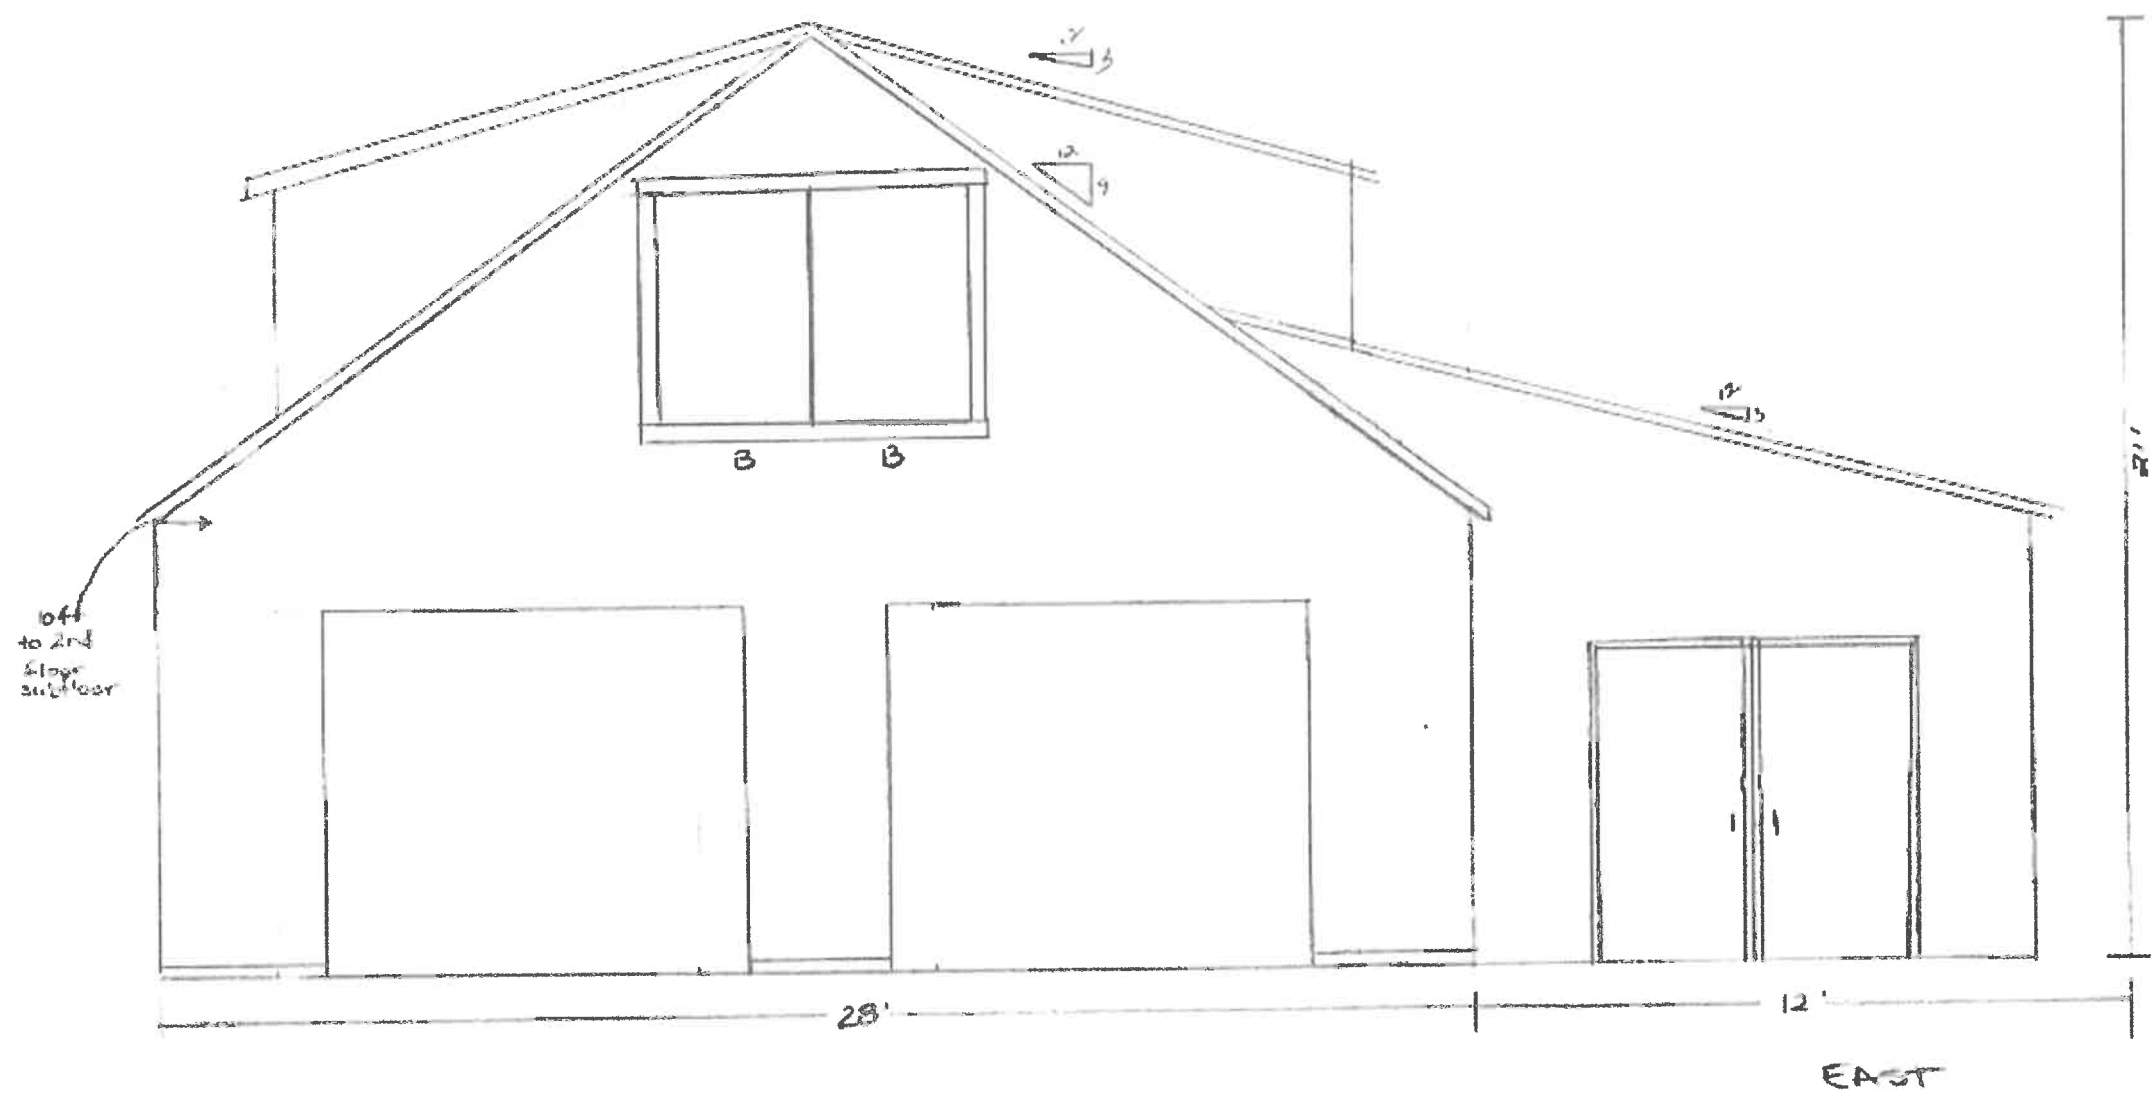

27 HEATHER TRAIL GARAGE - CAUMETA