


MAP 29
PARCEL 86.22

MAP 29
PARCEL 86.17

MAP 29
PARCEL 86.15

LOT AREA: 29,186 S.F.±

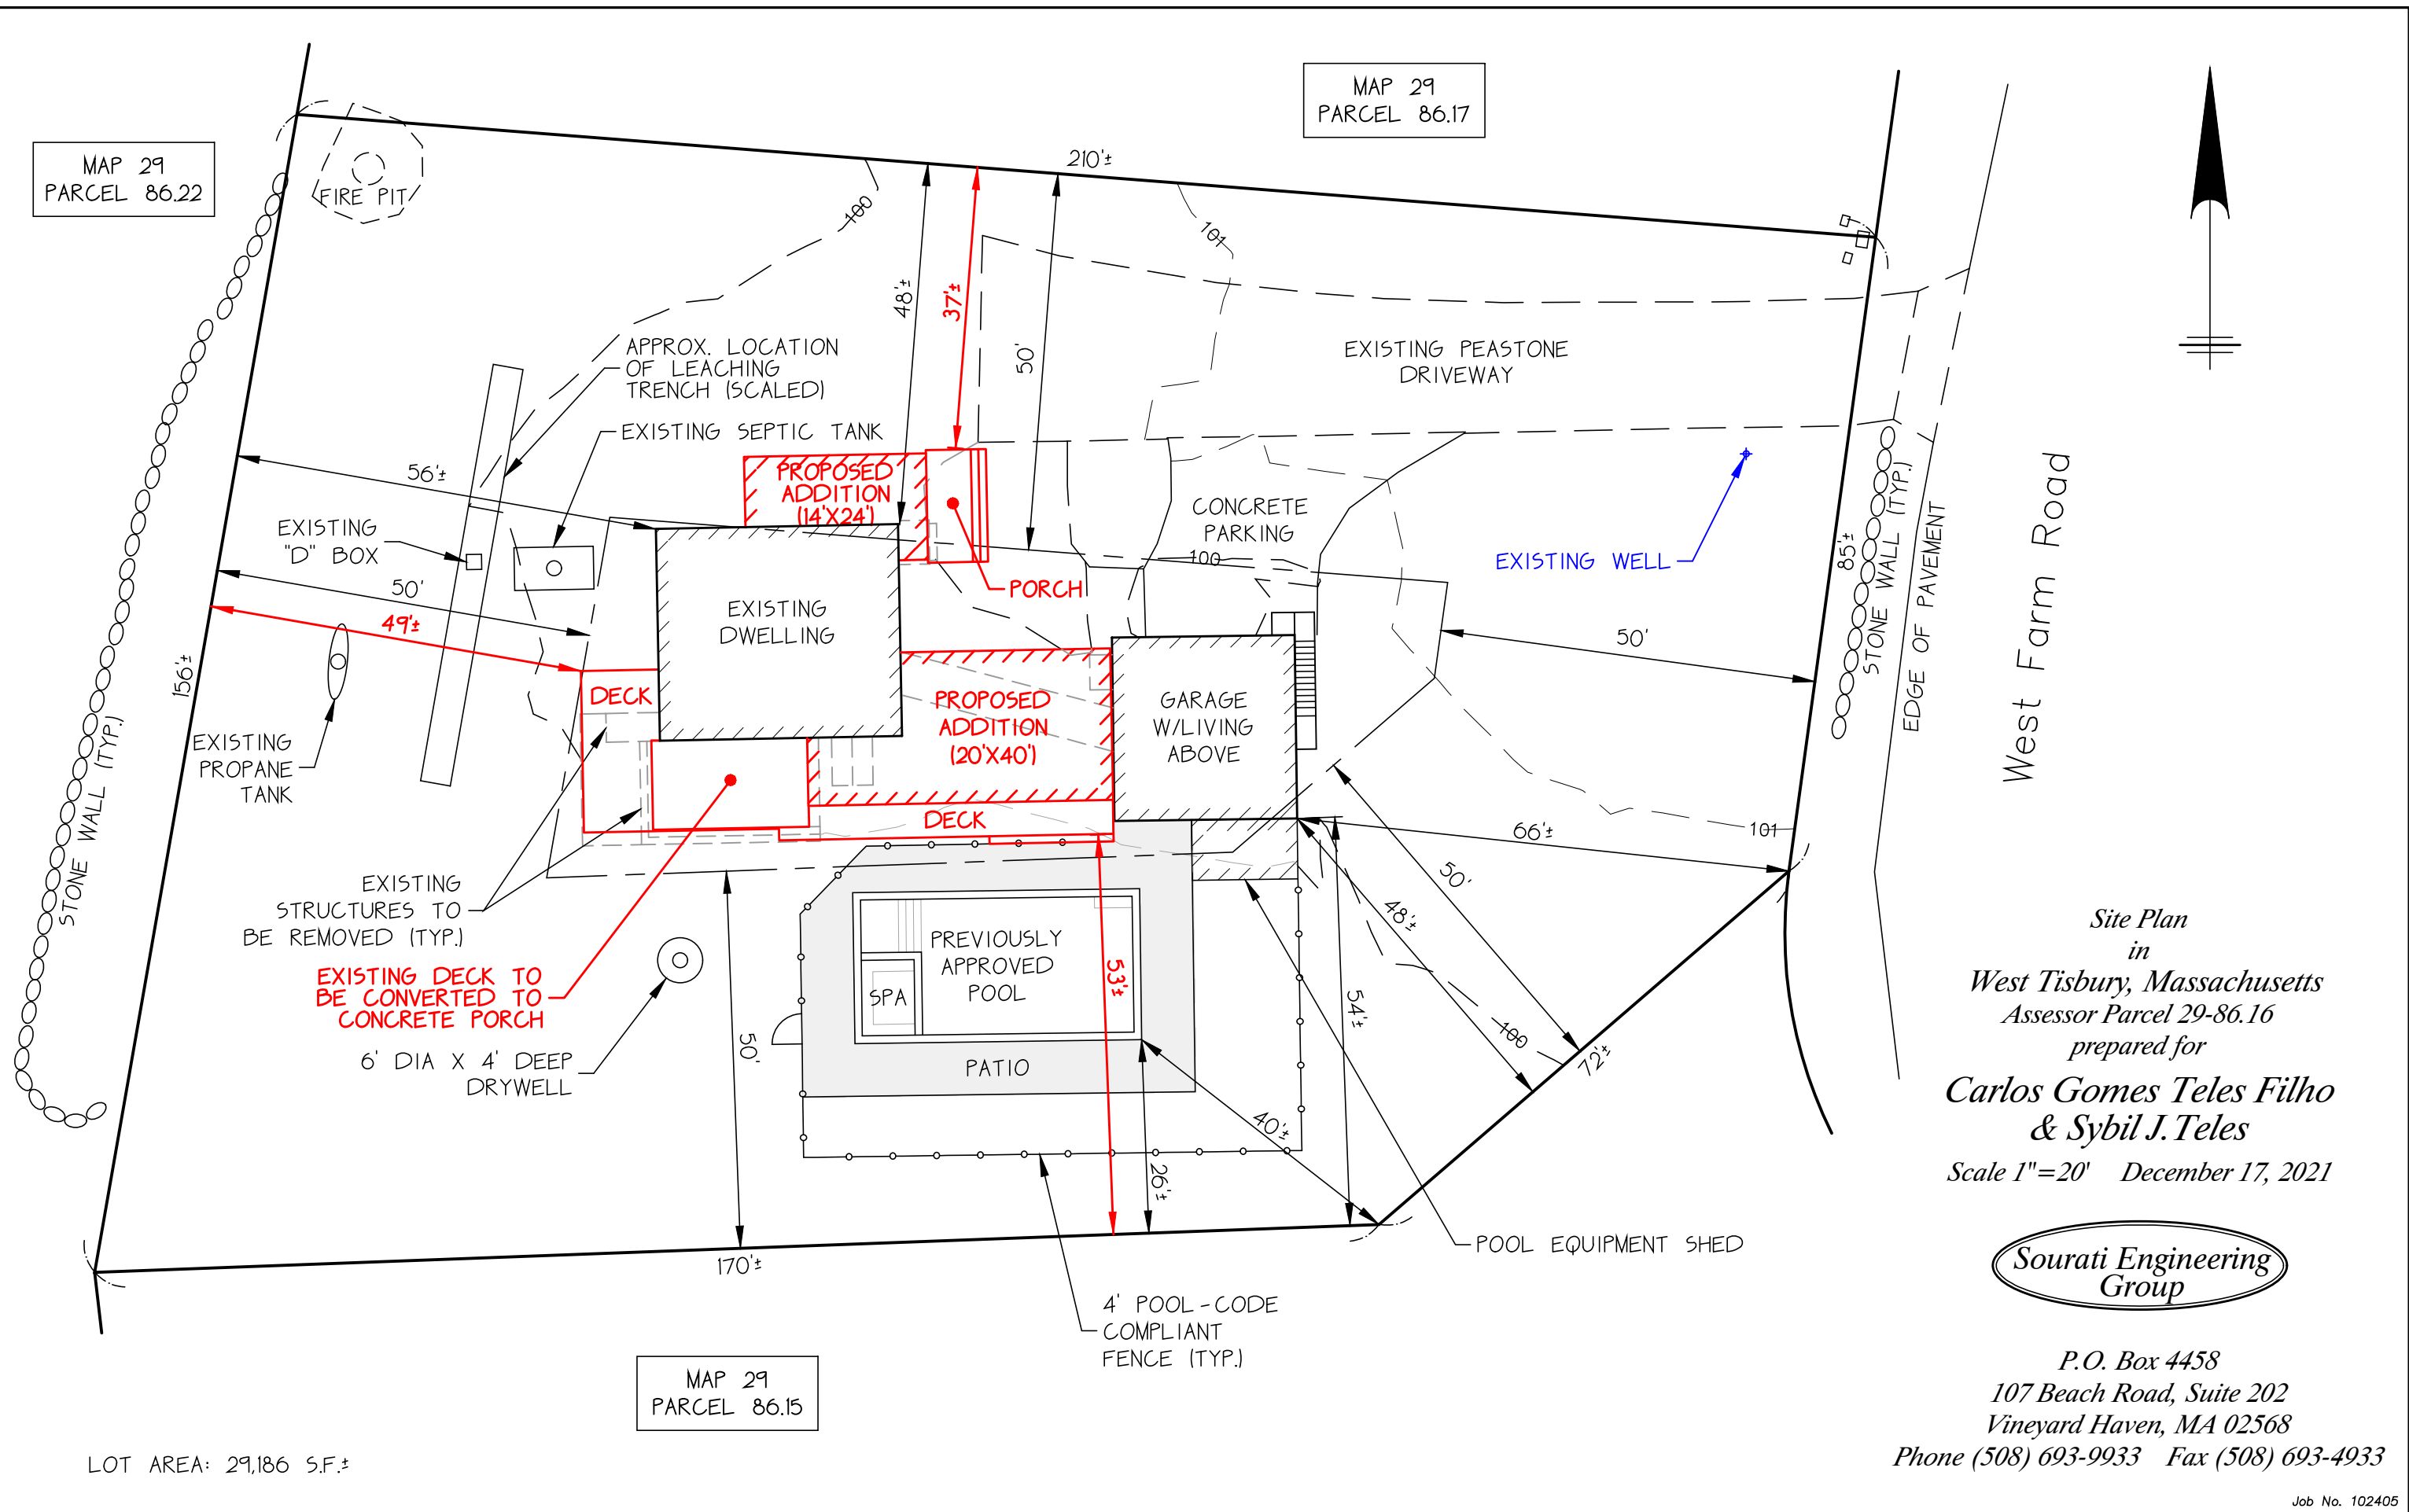

Site Plan
in
West Tisbury, Massachusetts
Assessor Parcel 29-86.16
prepared for
**Carlos Gomes Teles Filho
& Sybil J. Teles**
Scale 1"=20' December 17, 2021

**Sourati Engineering
Group**

P.O. Box 4458
107 Beach Road, Suite 202
Vineyard Haven, MA 02568
Phone (508) 693-9933 Fax (508) 693-4933