




151 Beach Road  
 P.O. BOX 2091  
 VINEYARD HAVEN  
 MA, 02568  
 508.696.4590  
 kbr@kristenreimann.com

Designer:  
 LMT design  
 Post 455 State Road #204  
 Vineyard Haven, MA 02568  
 151 Beach Road  
 Vineyard Haven, MA 02568  
 508-338-2372

Engineer/Surveyor:  
 Sourati Engineering Group  
 P.O. Box 4458  
 107 Beach Road, Suite 202  
 Vineyard Haven, MA 02568  
 508-693-9933





LOCUS MAP: NTS

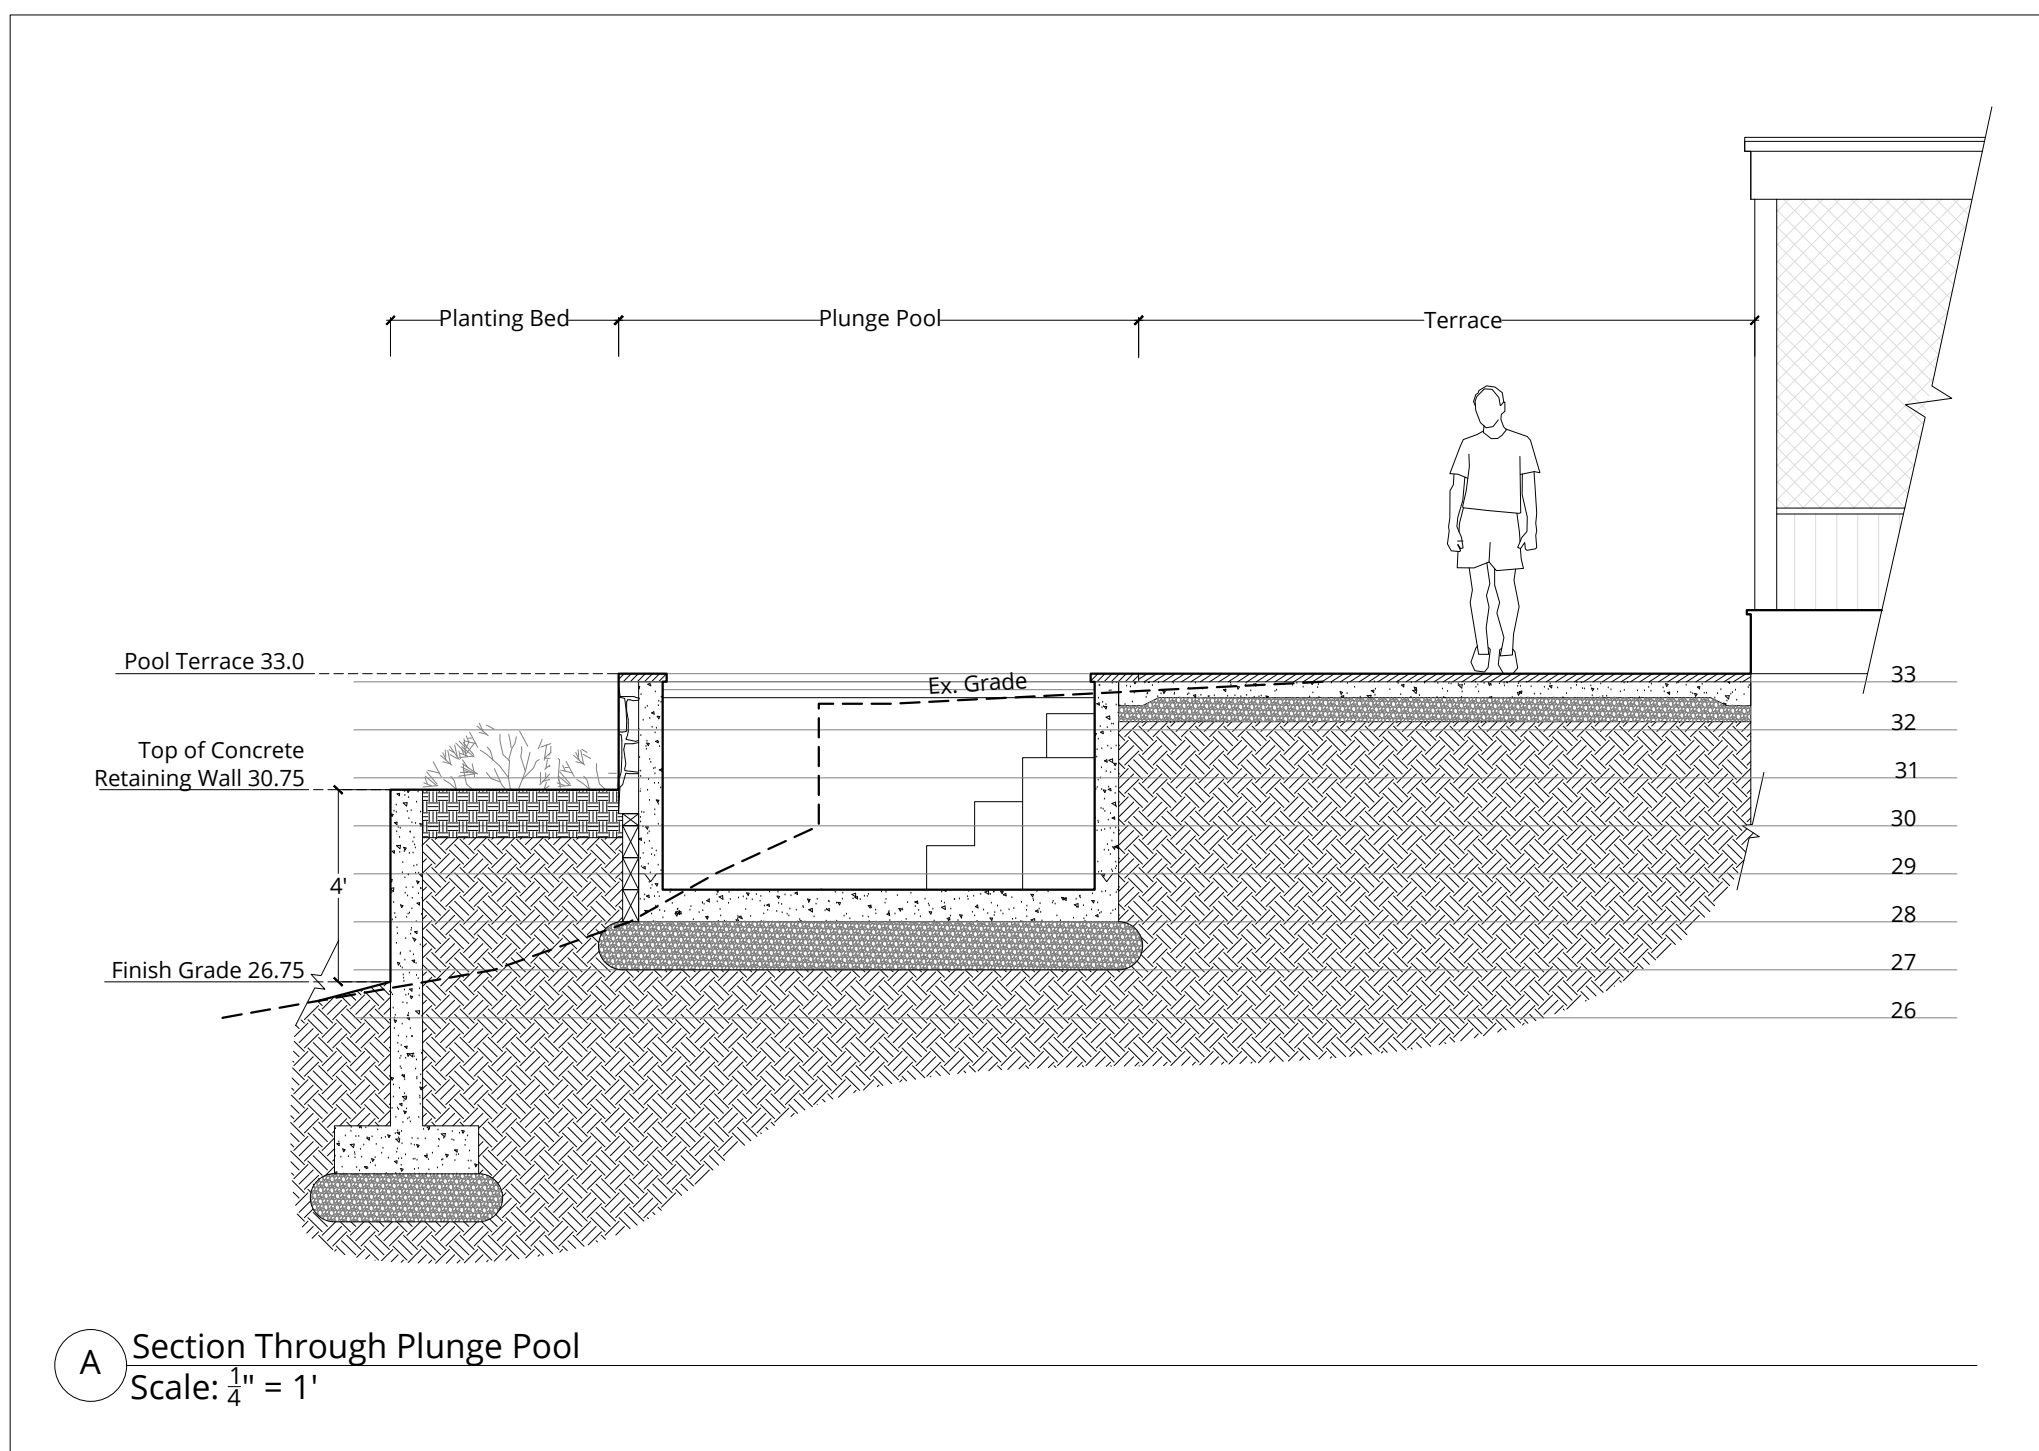

A Section Through Plunge Pool  
 Scale: 1/4" = 1'



DRAFT: NOT FOR CONSTRUCTION  
 NESP Priority Habitats of Rare Species jurisdiction

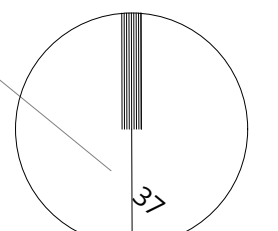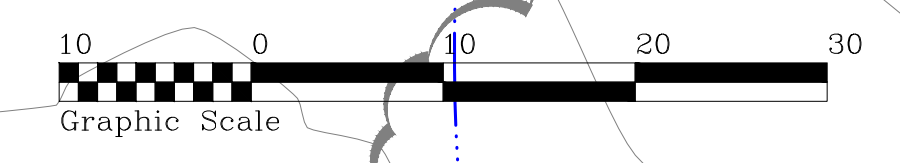

**ROSENFELD**  
 243 Lamberts Cove Rd  
 West Tisbury, MA

Project number:	202223
Reviewed by:	KBR
Drawn by:	WAJ
Scale:	1" = 10'
Date:	11.01.23
Revisions:	
Dimensions	11.06.23
ZBA Submittal	11.27.23

Site Plan