



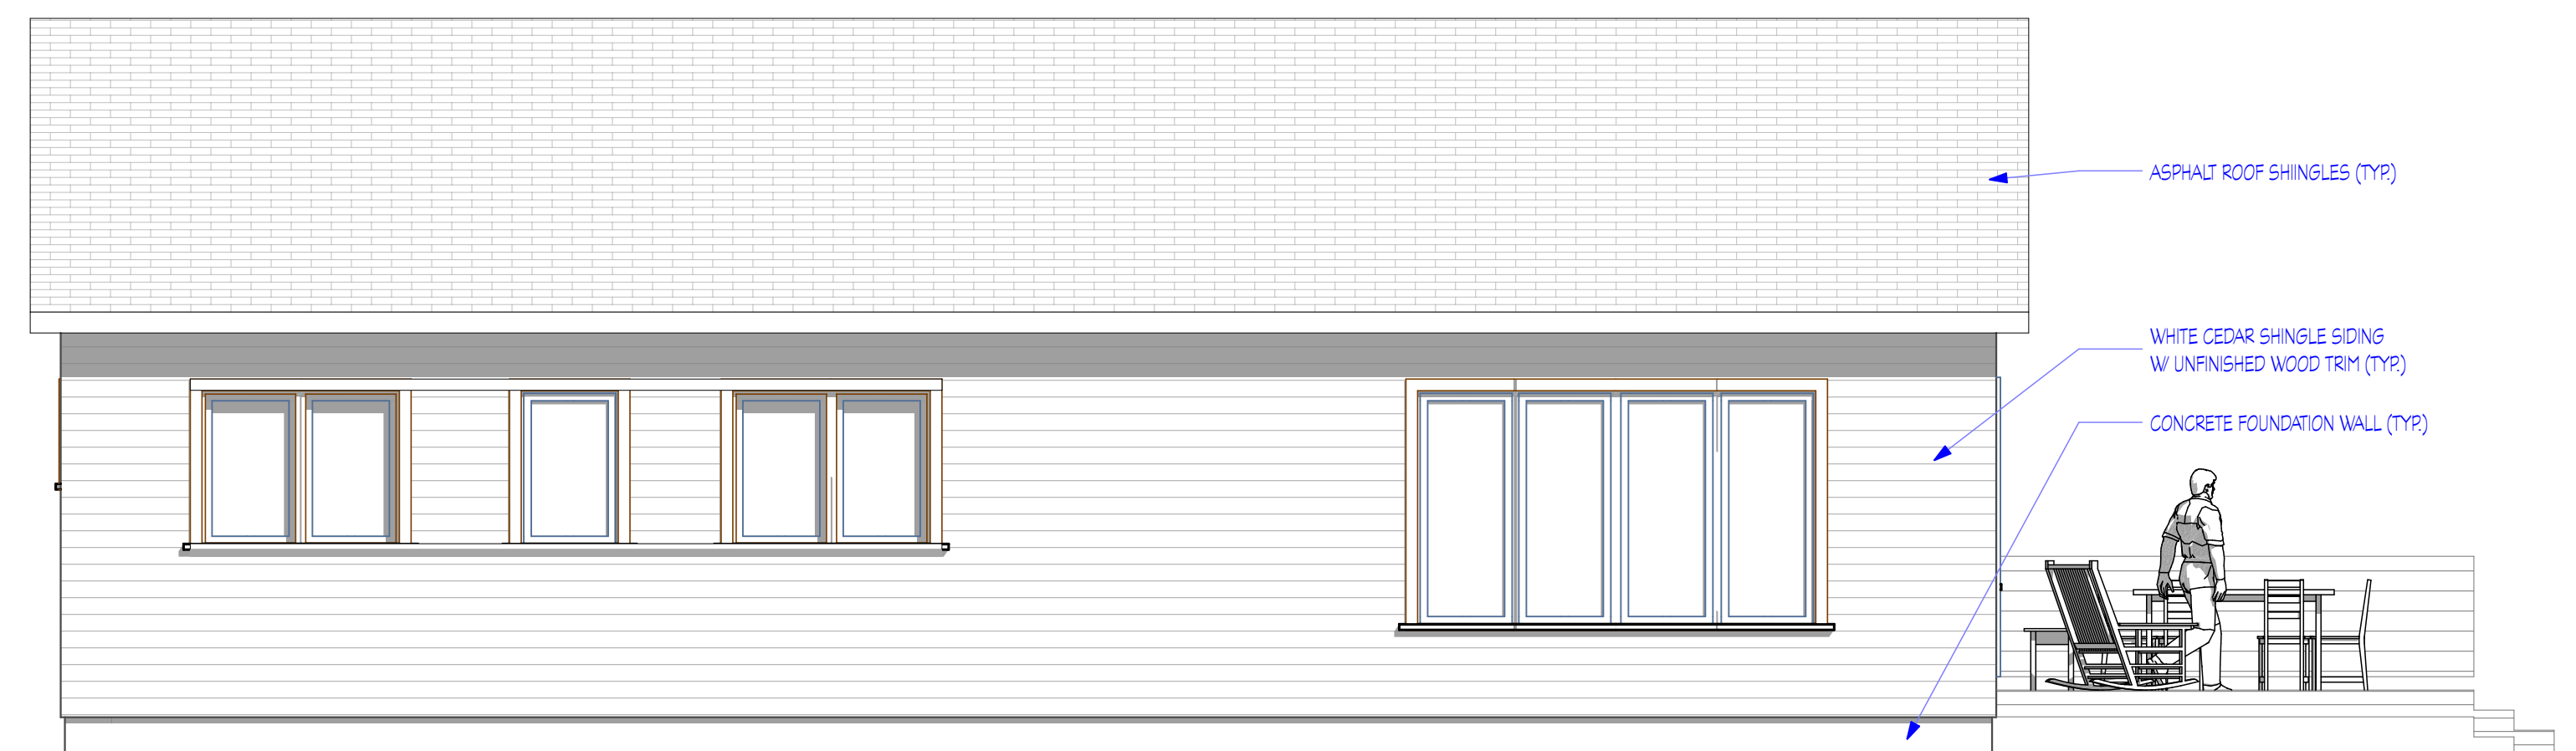


1 HOUSE #4 WEST ELEVATION  
SCALE: 1/4" = 1'-0"

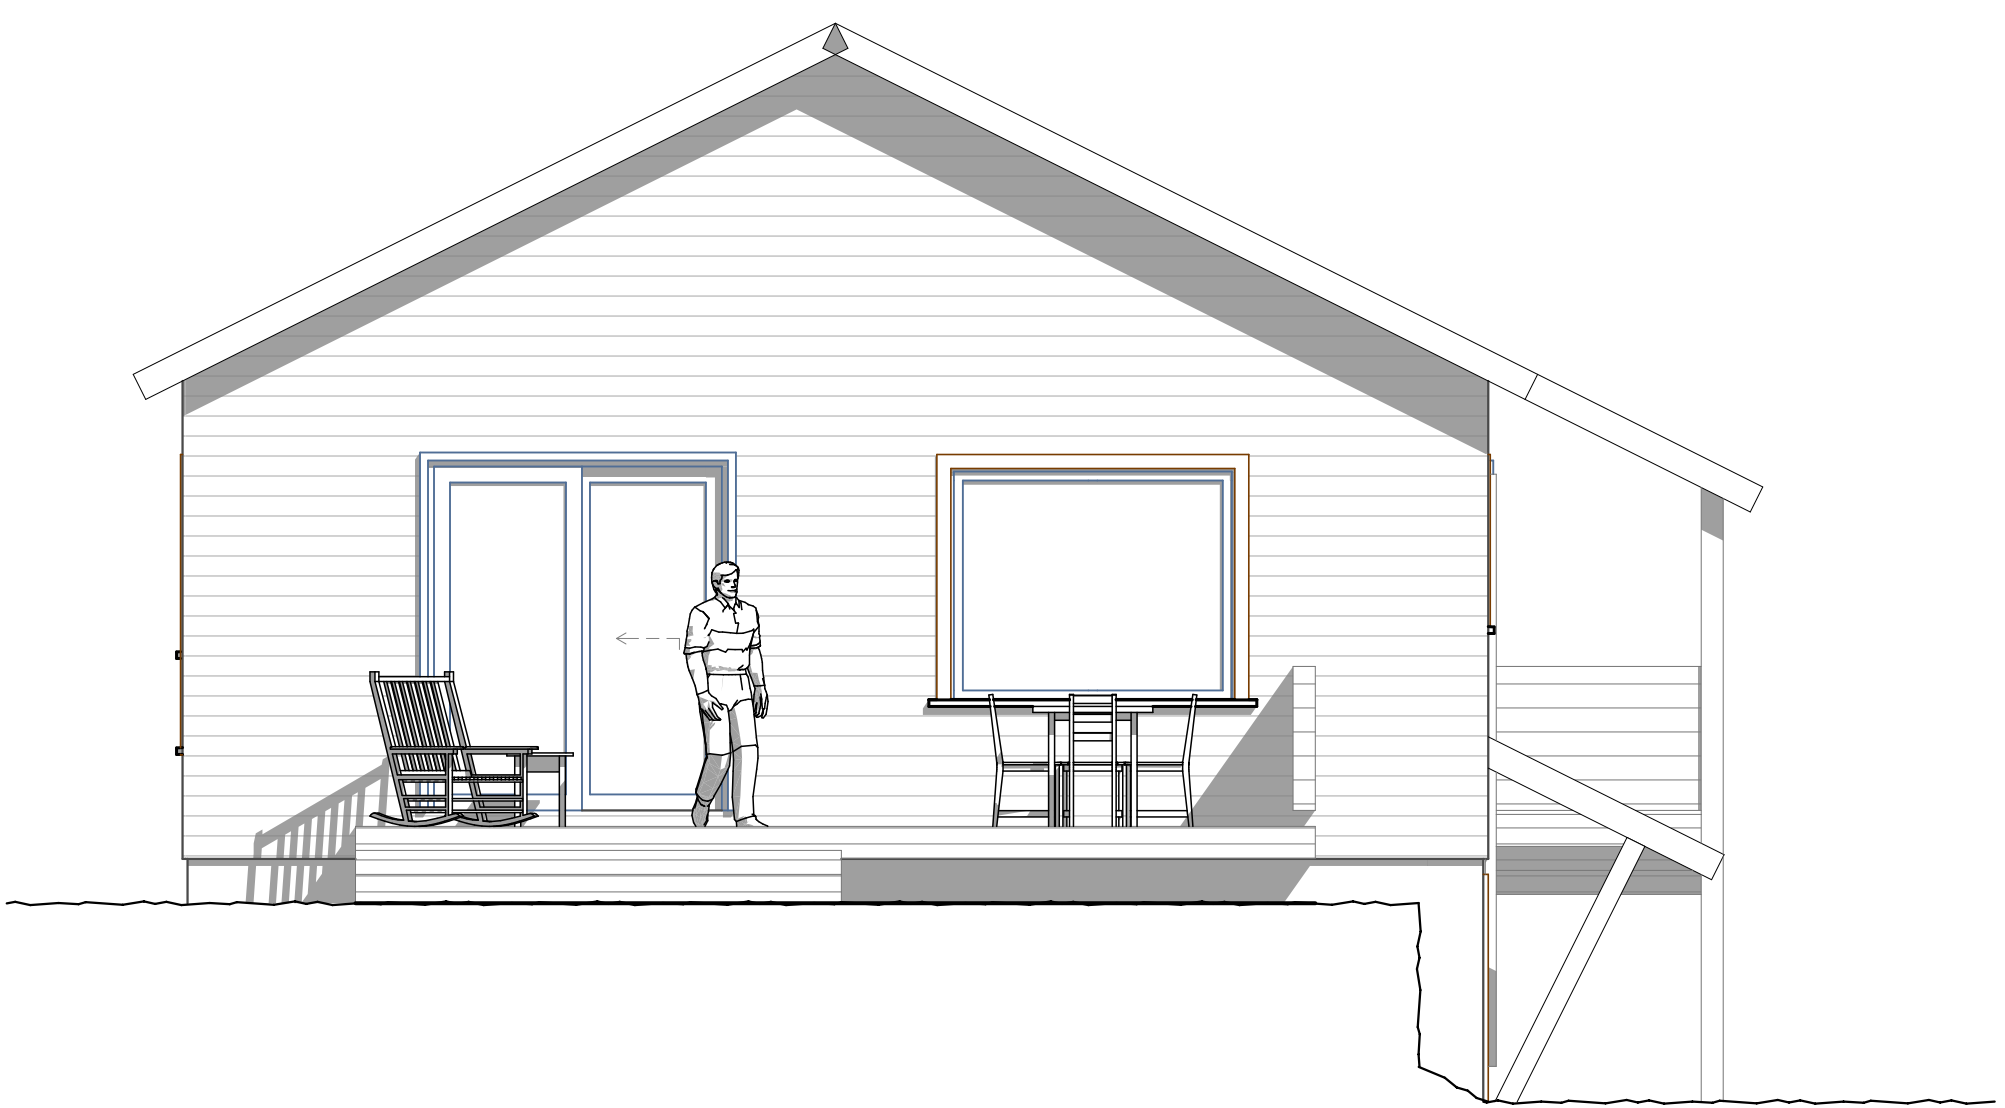


2 HOUSE #4 SOUTH ELEVATION  
SCALE: 1/4" = 1'-0"




3 HOUSE #4 EAST ELEVATION  
SCALE: 1/4" = 1'-0"

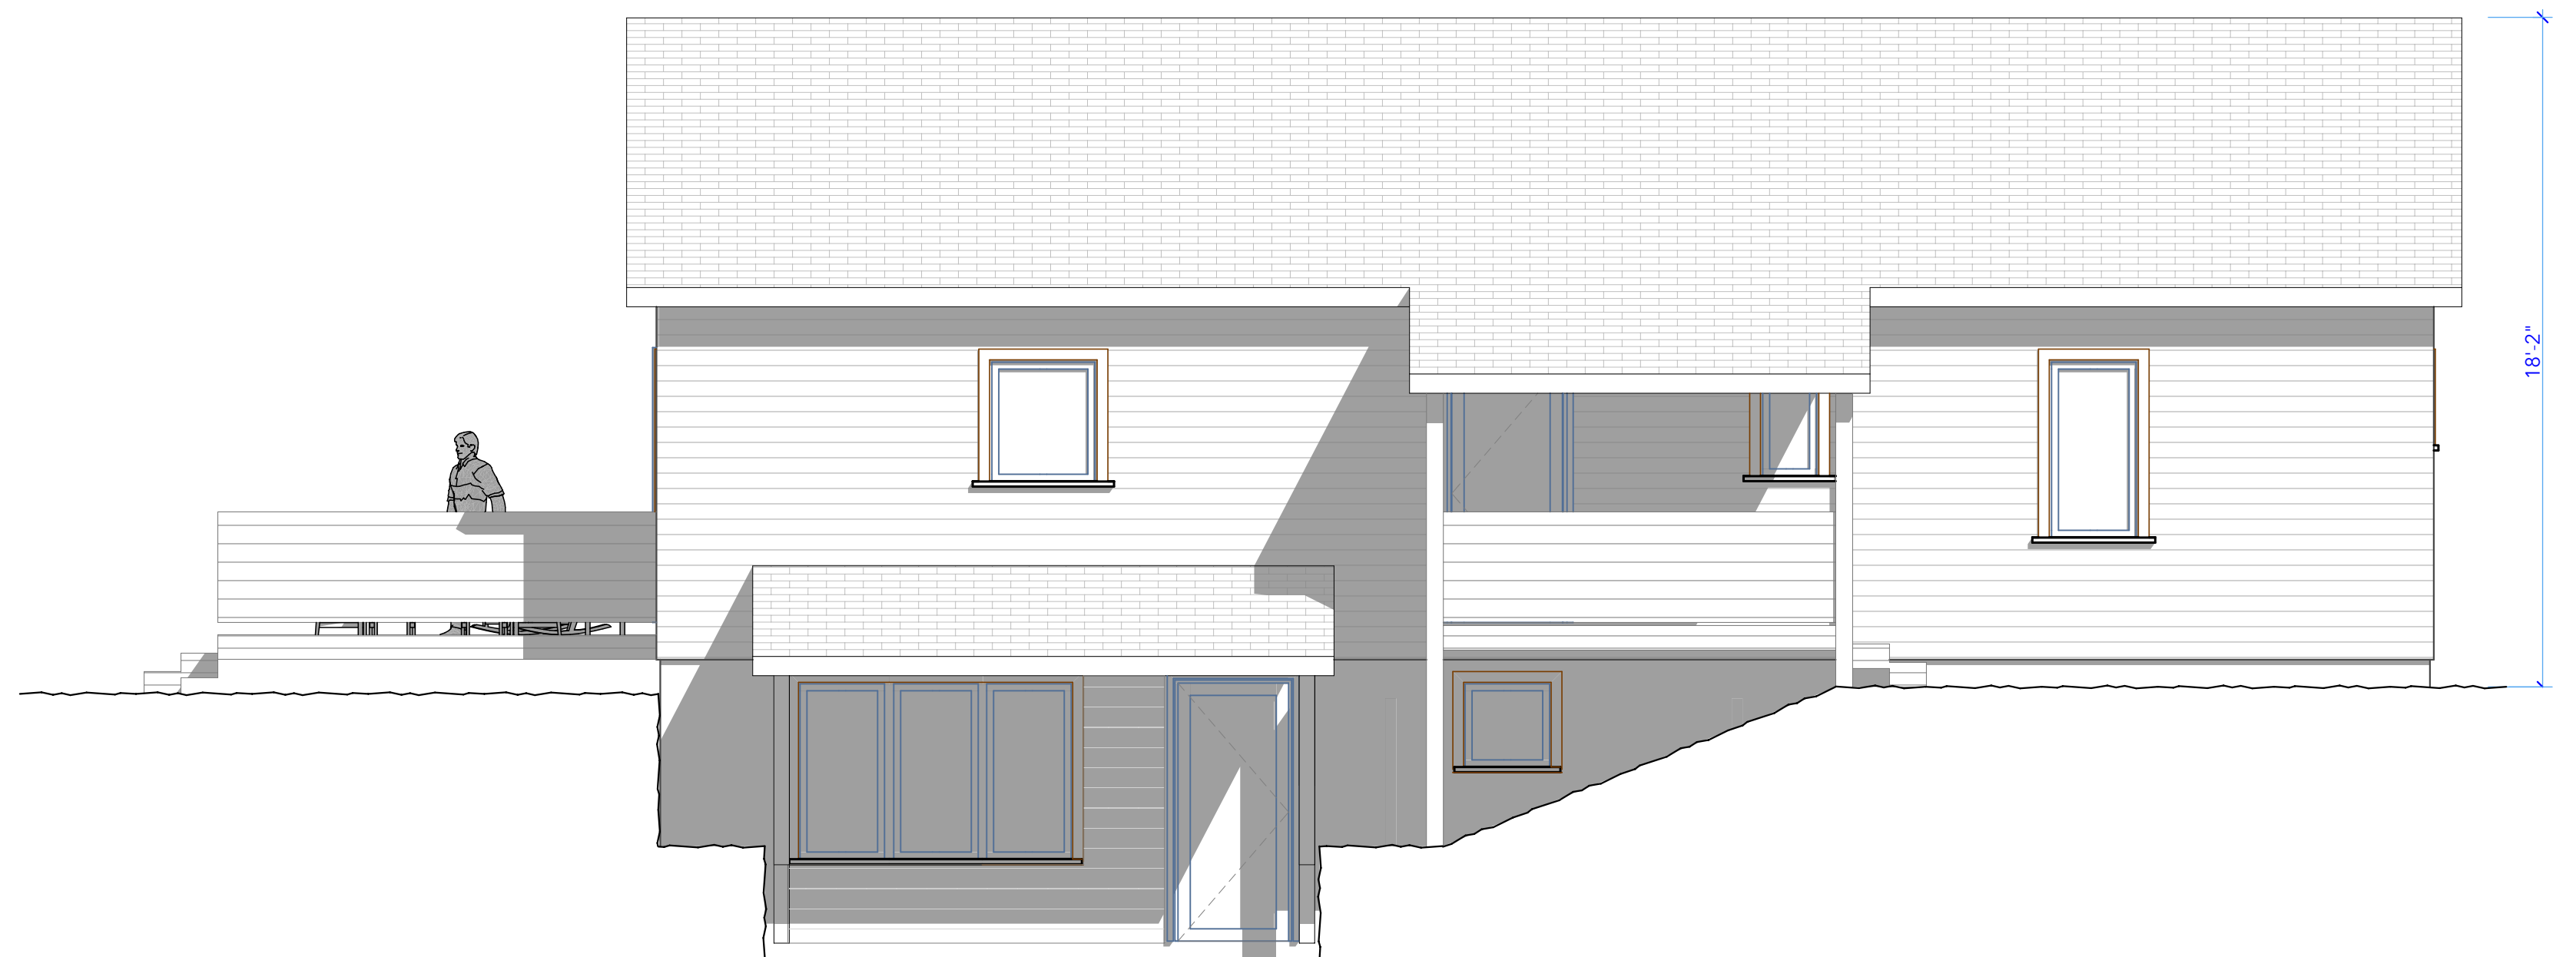

4 HOUSE #4 NORTH ELEVATION  
SCALE: 1/4" = 1'-0"

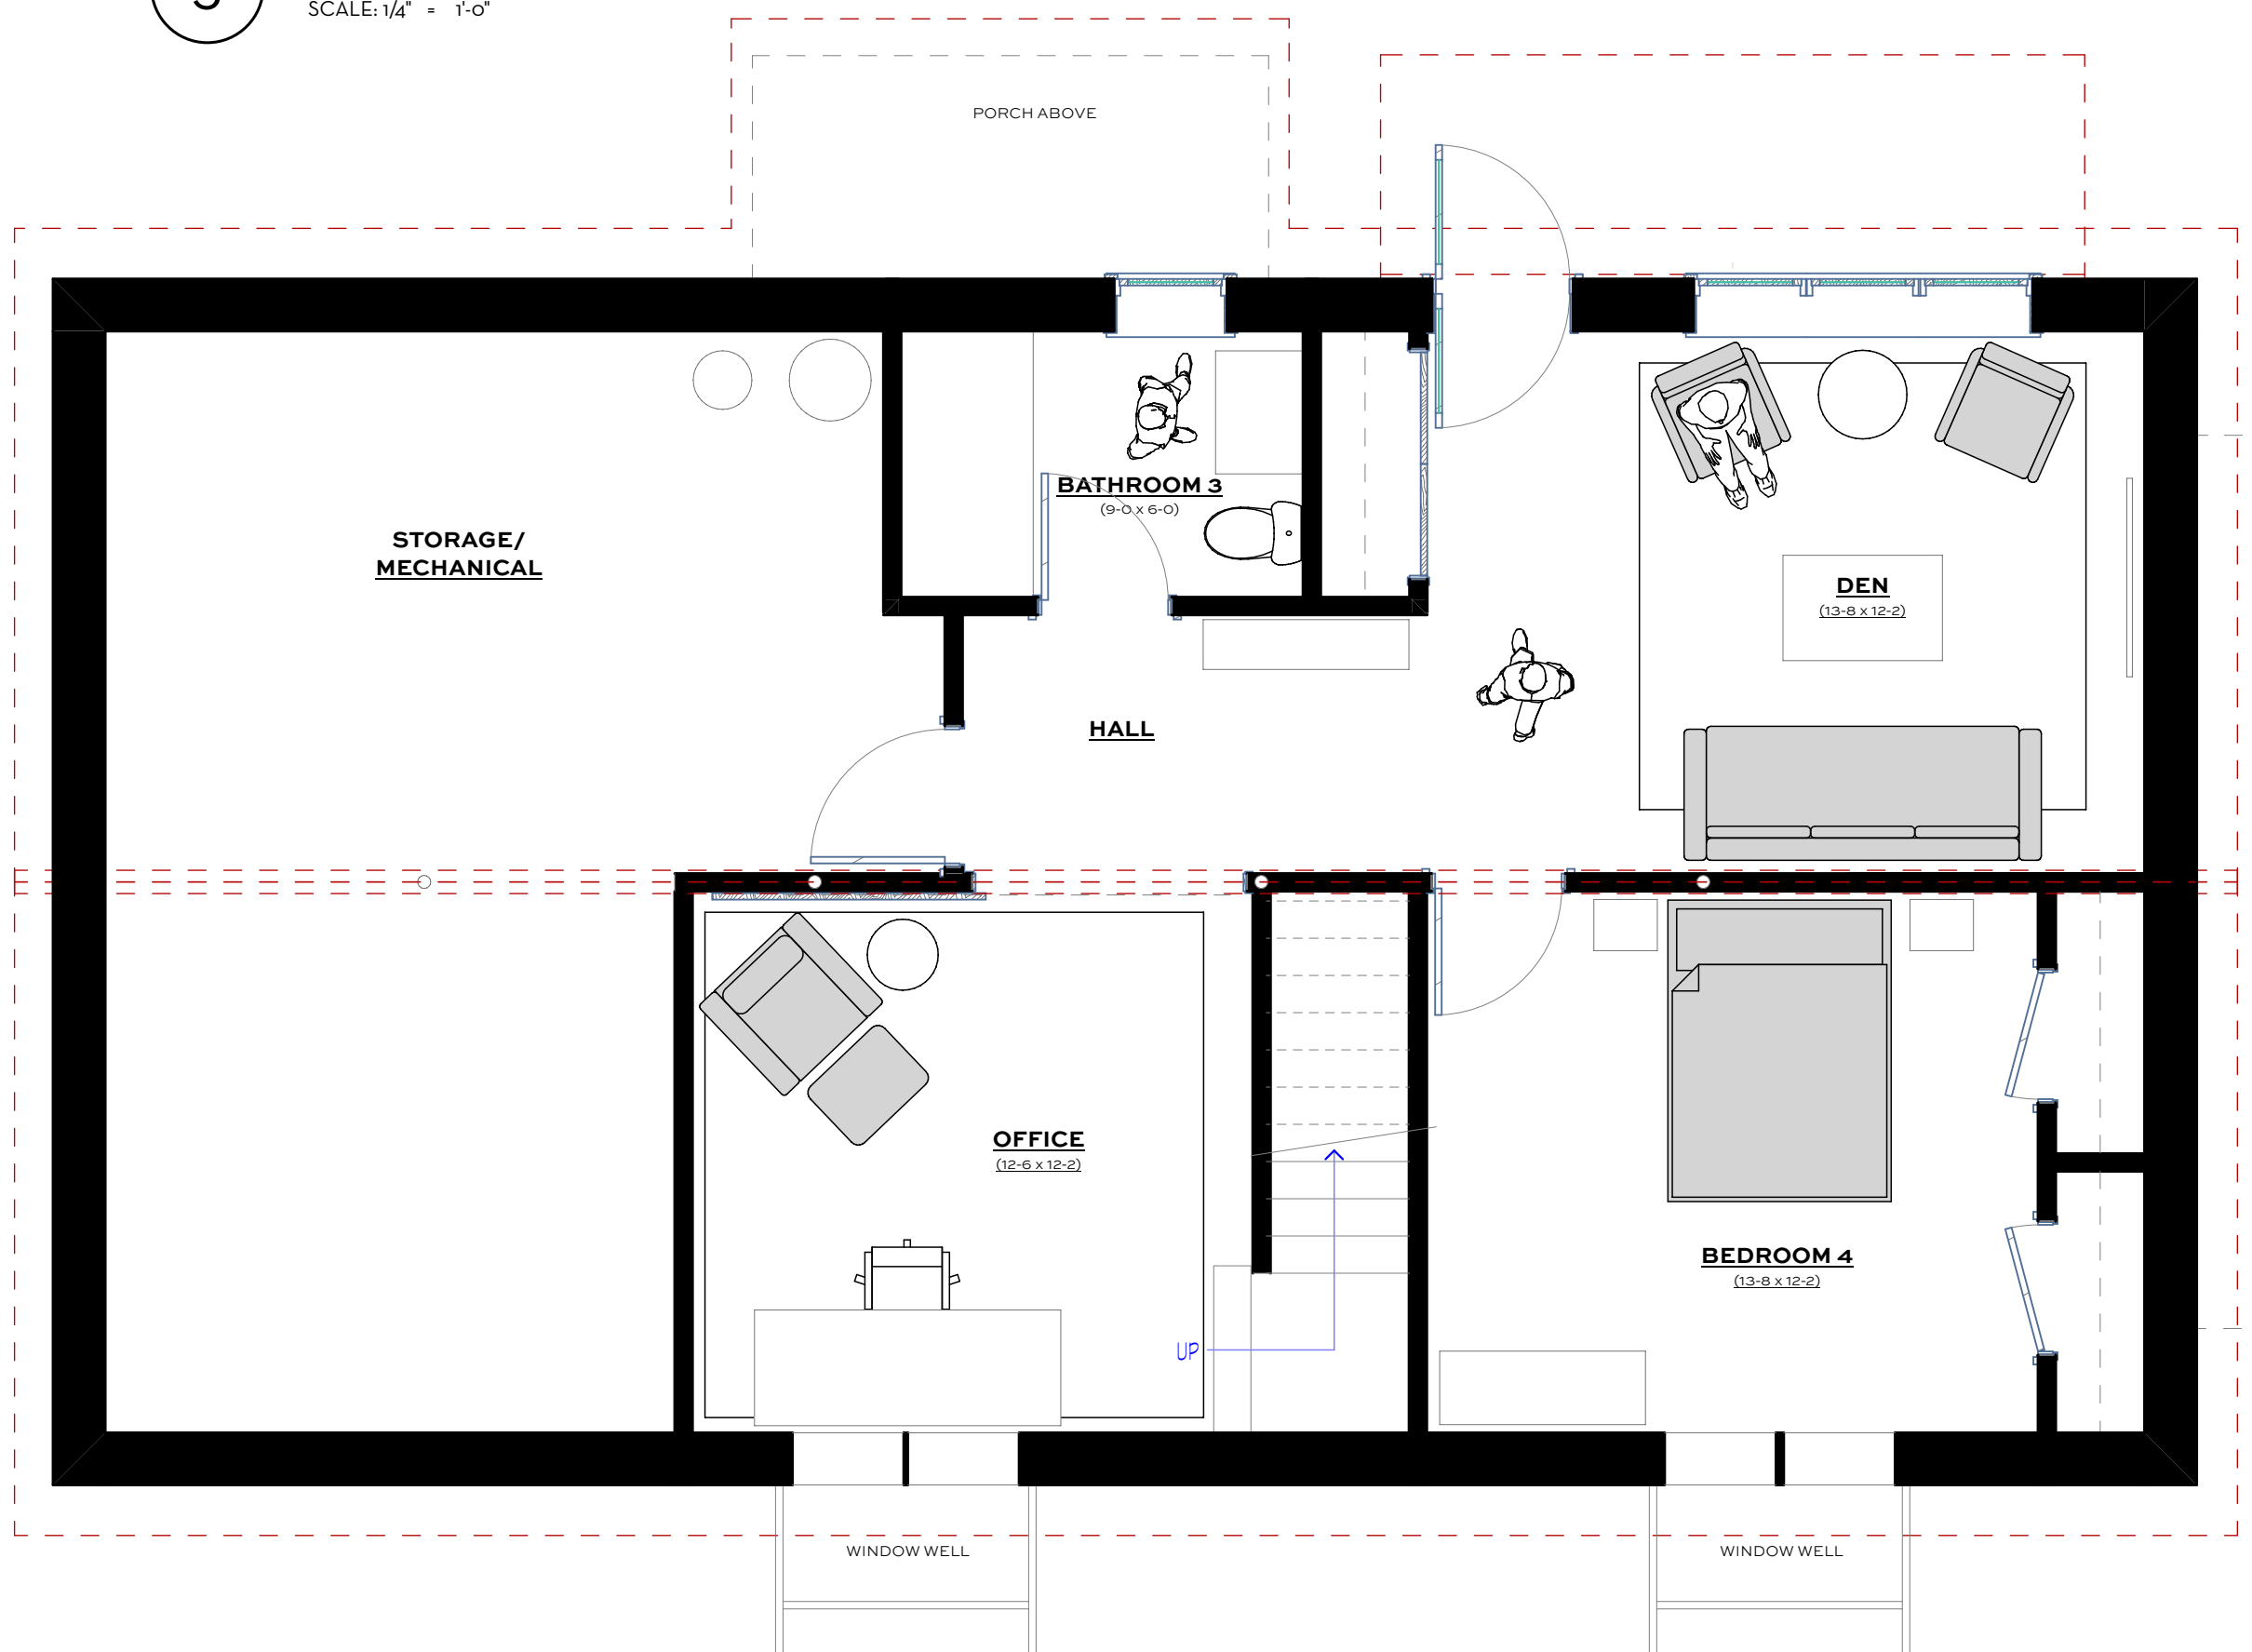

HOUSE #4 BASEMENT PLAN  
SCALE: 1/4" = 1'-0" (860SF FINISHED SPACE)

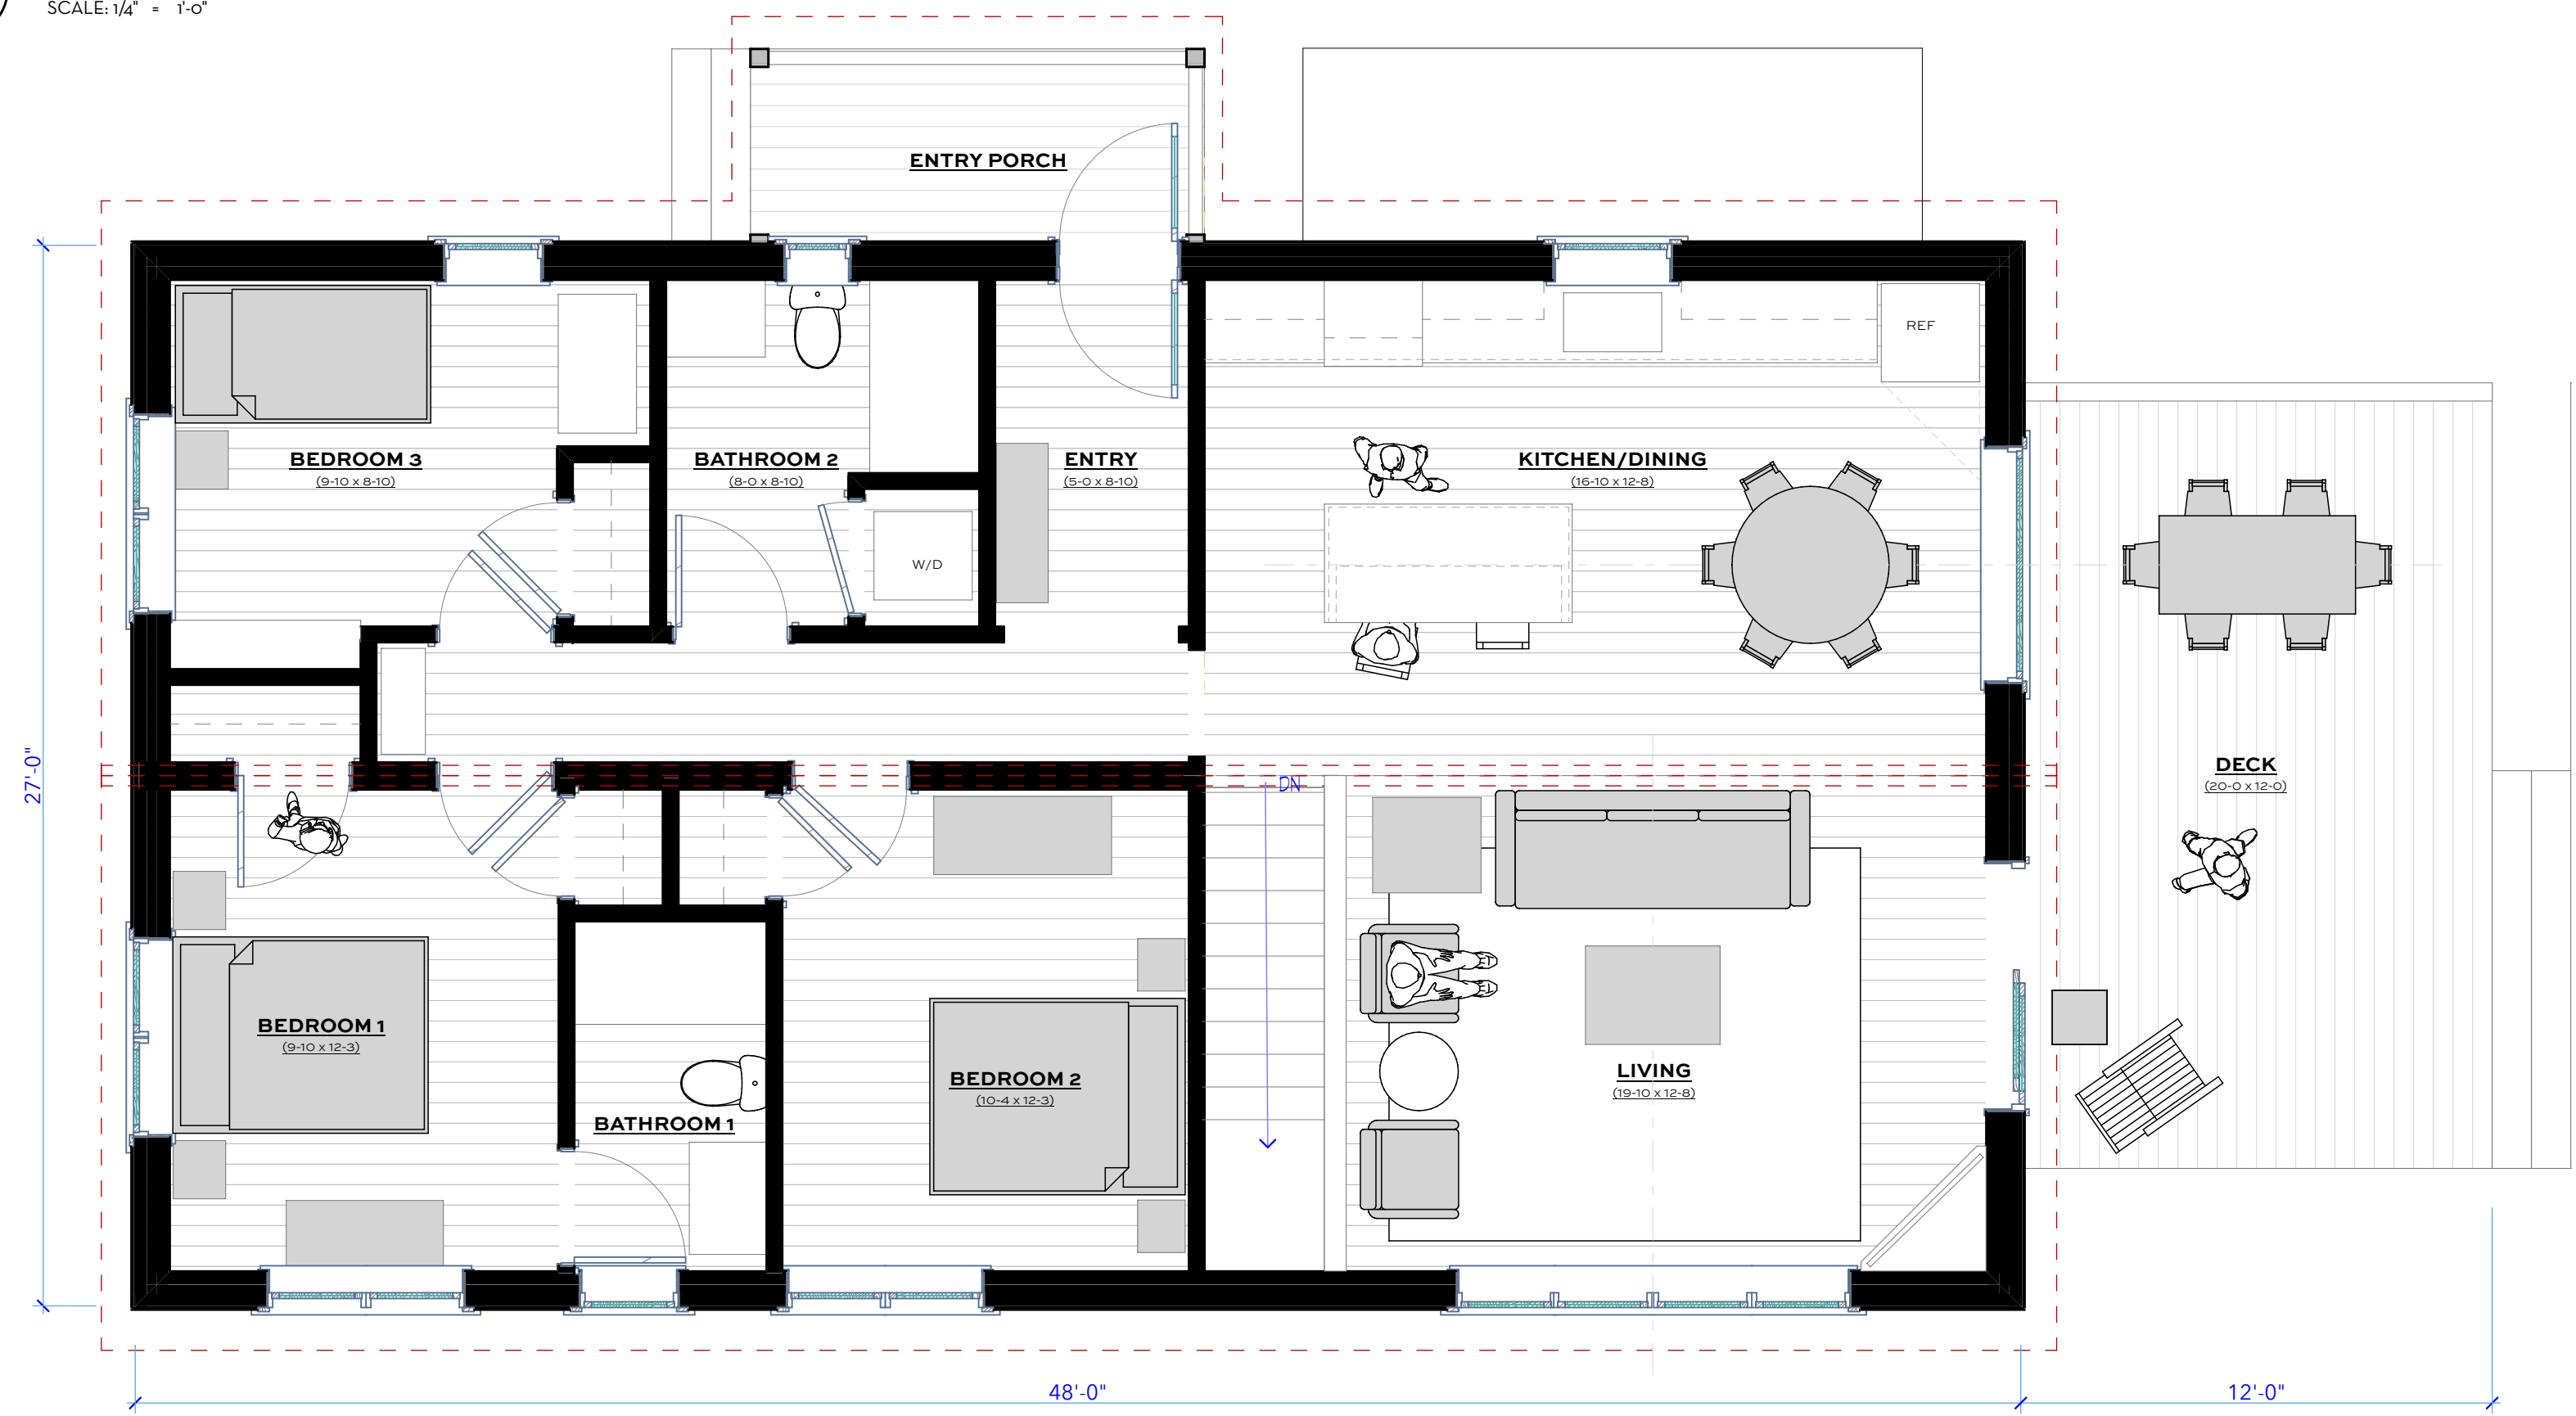

HOUSE #4 FIRST FLOOR PLAN  
SCALE: 1/4" = 1'-0" (1,296SF)