




1 SOLAR SHED EAST ELEVATION
 SCALE: 1/4" = 1'-0"

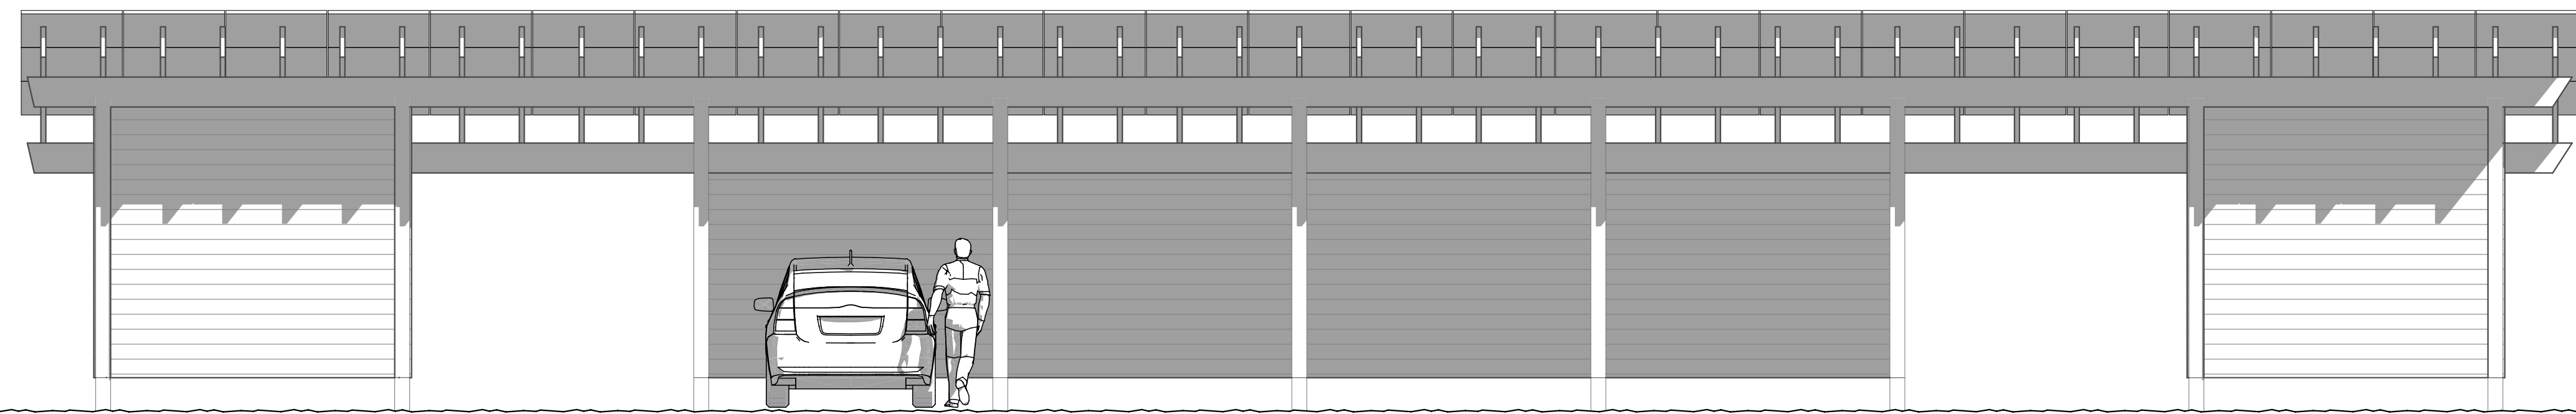


2 SOLAR SHED NORTH ELEVATION
 SCALE: 1/4" = 1'-0"

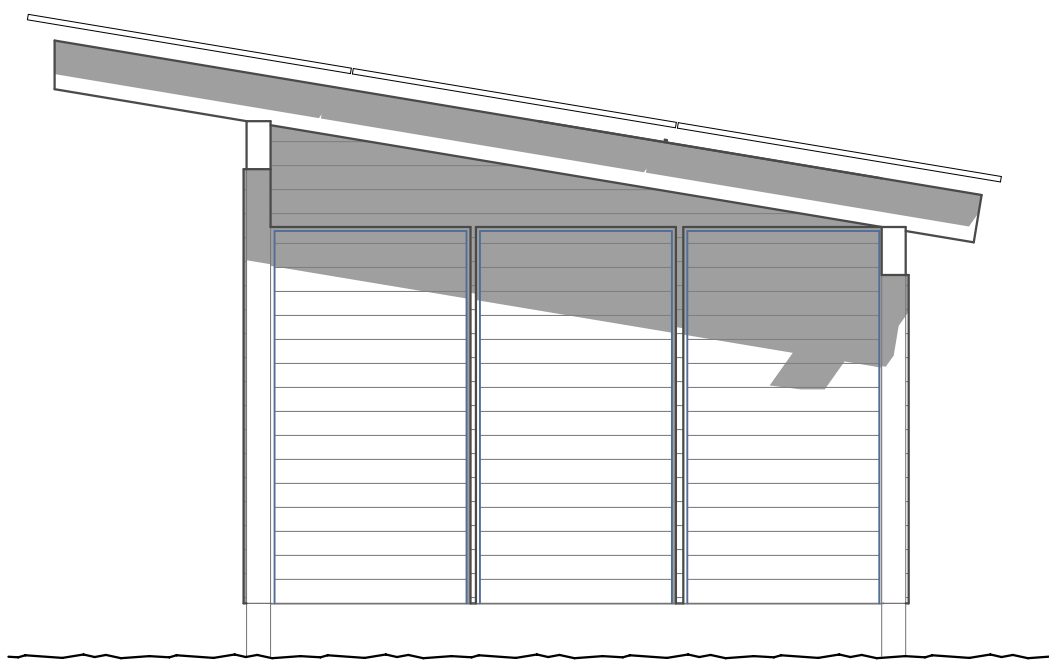

3 SOLAR SHED WEST ELEVATION
 SCALE: 1/4" = 1'-0"

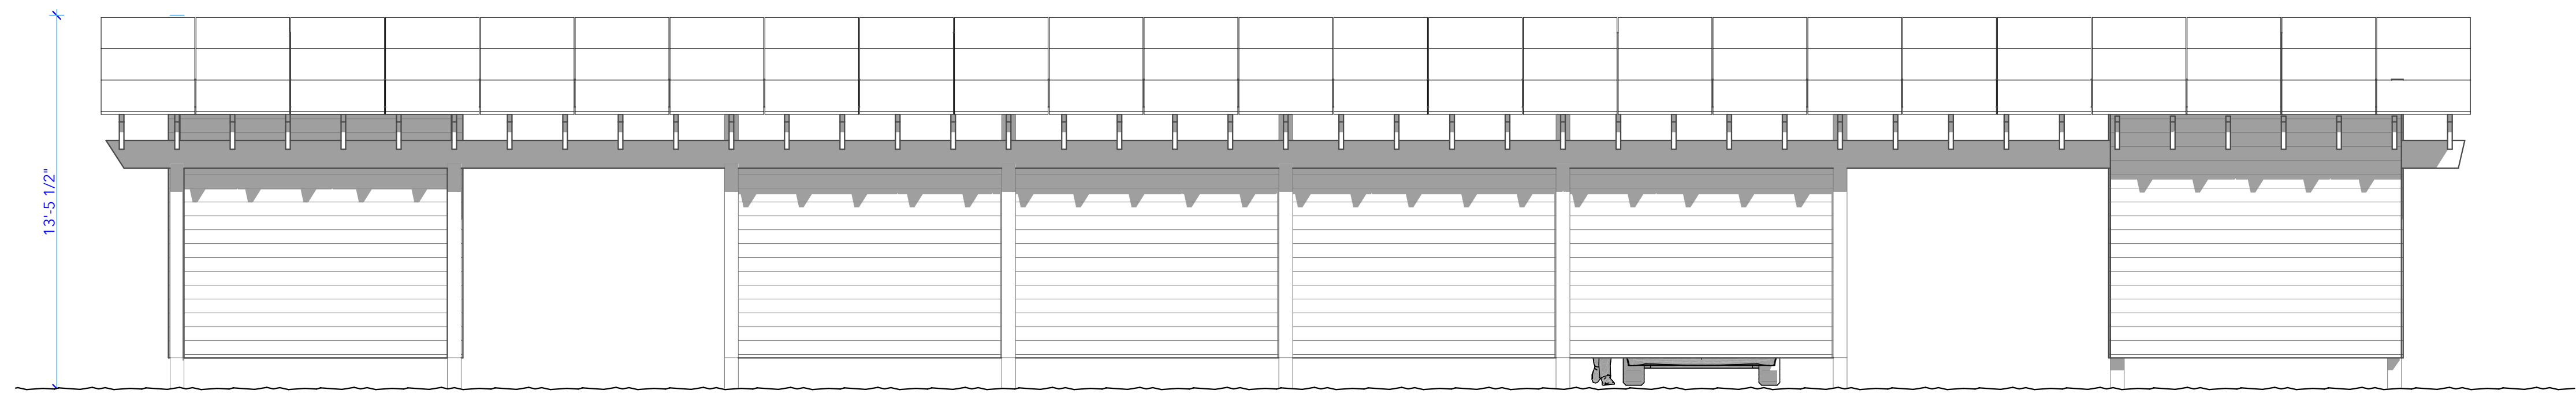

4 SOLAR SHED SOUTH ELEVATION
 SCALE: 1/4" = 1'-0"

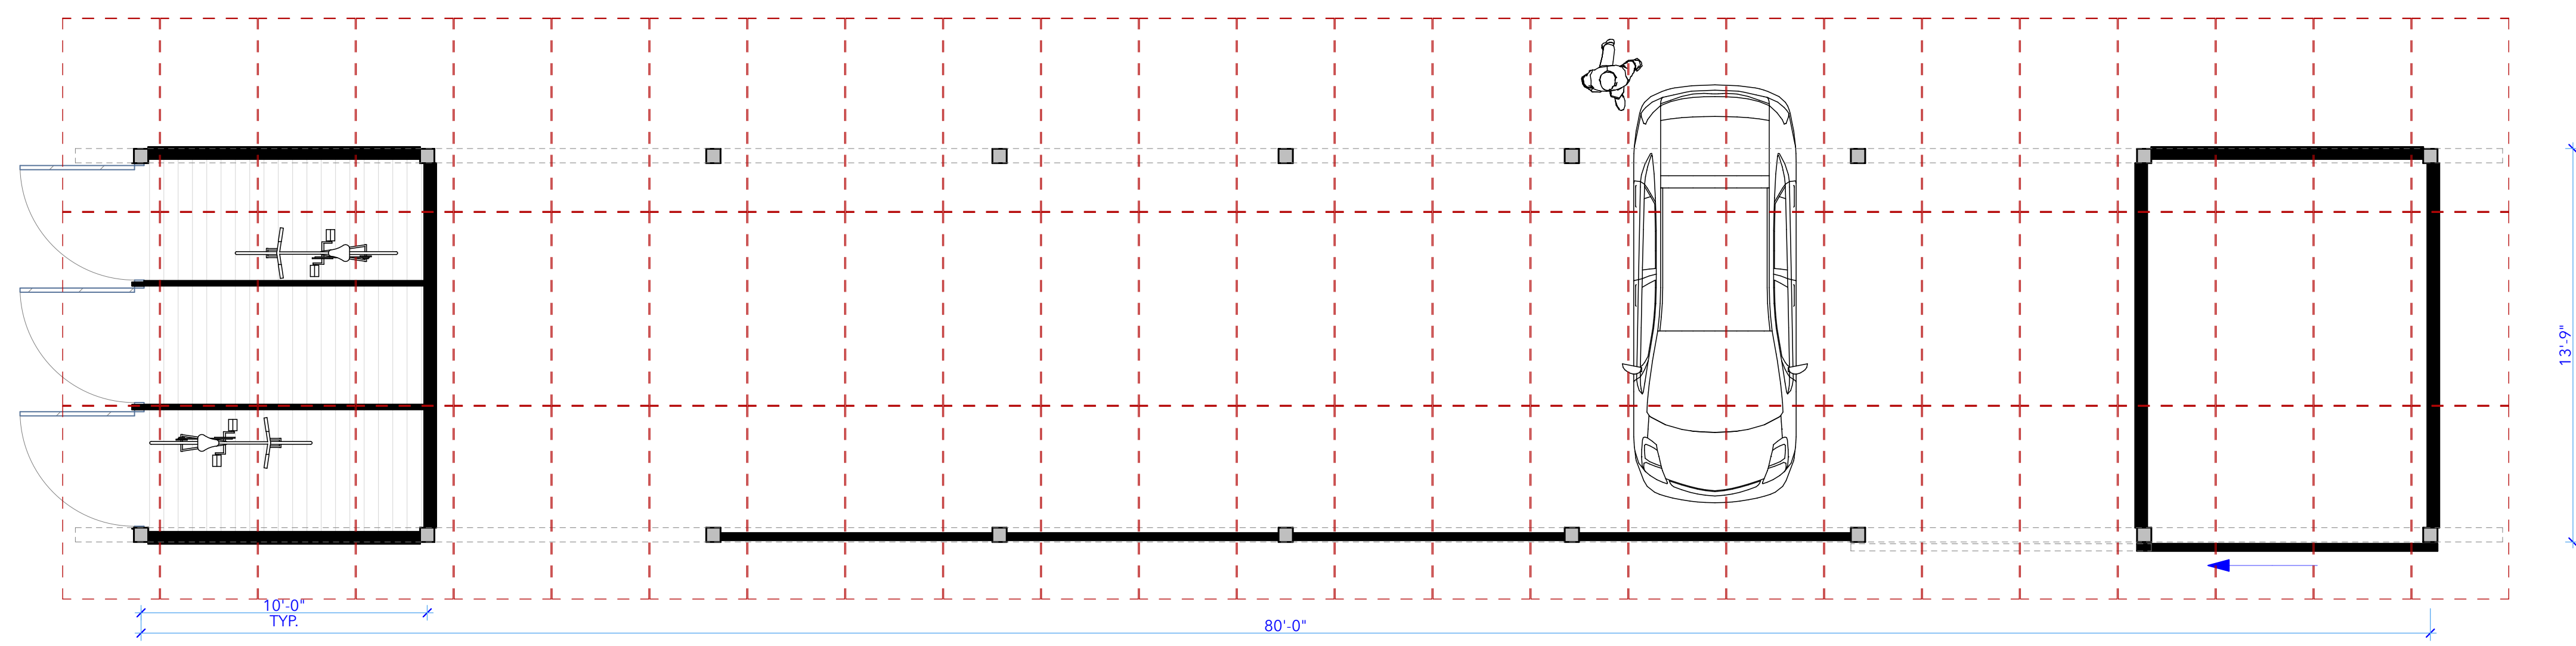

5 SOLAR SHED PLAN
 SCALE: 1/4" = 1'-0"