


MAP 28
PARCEL 1

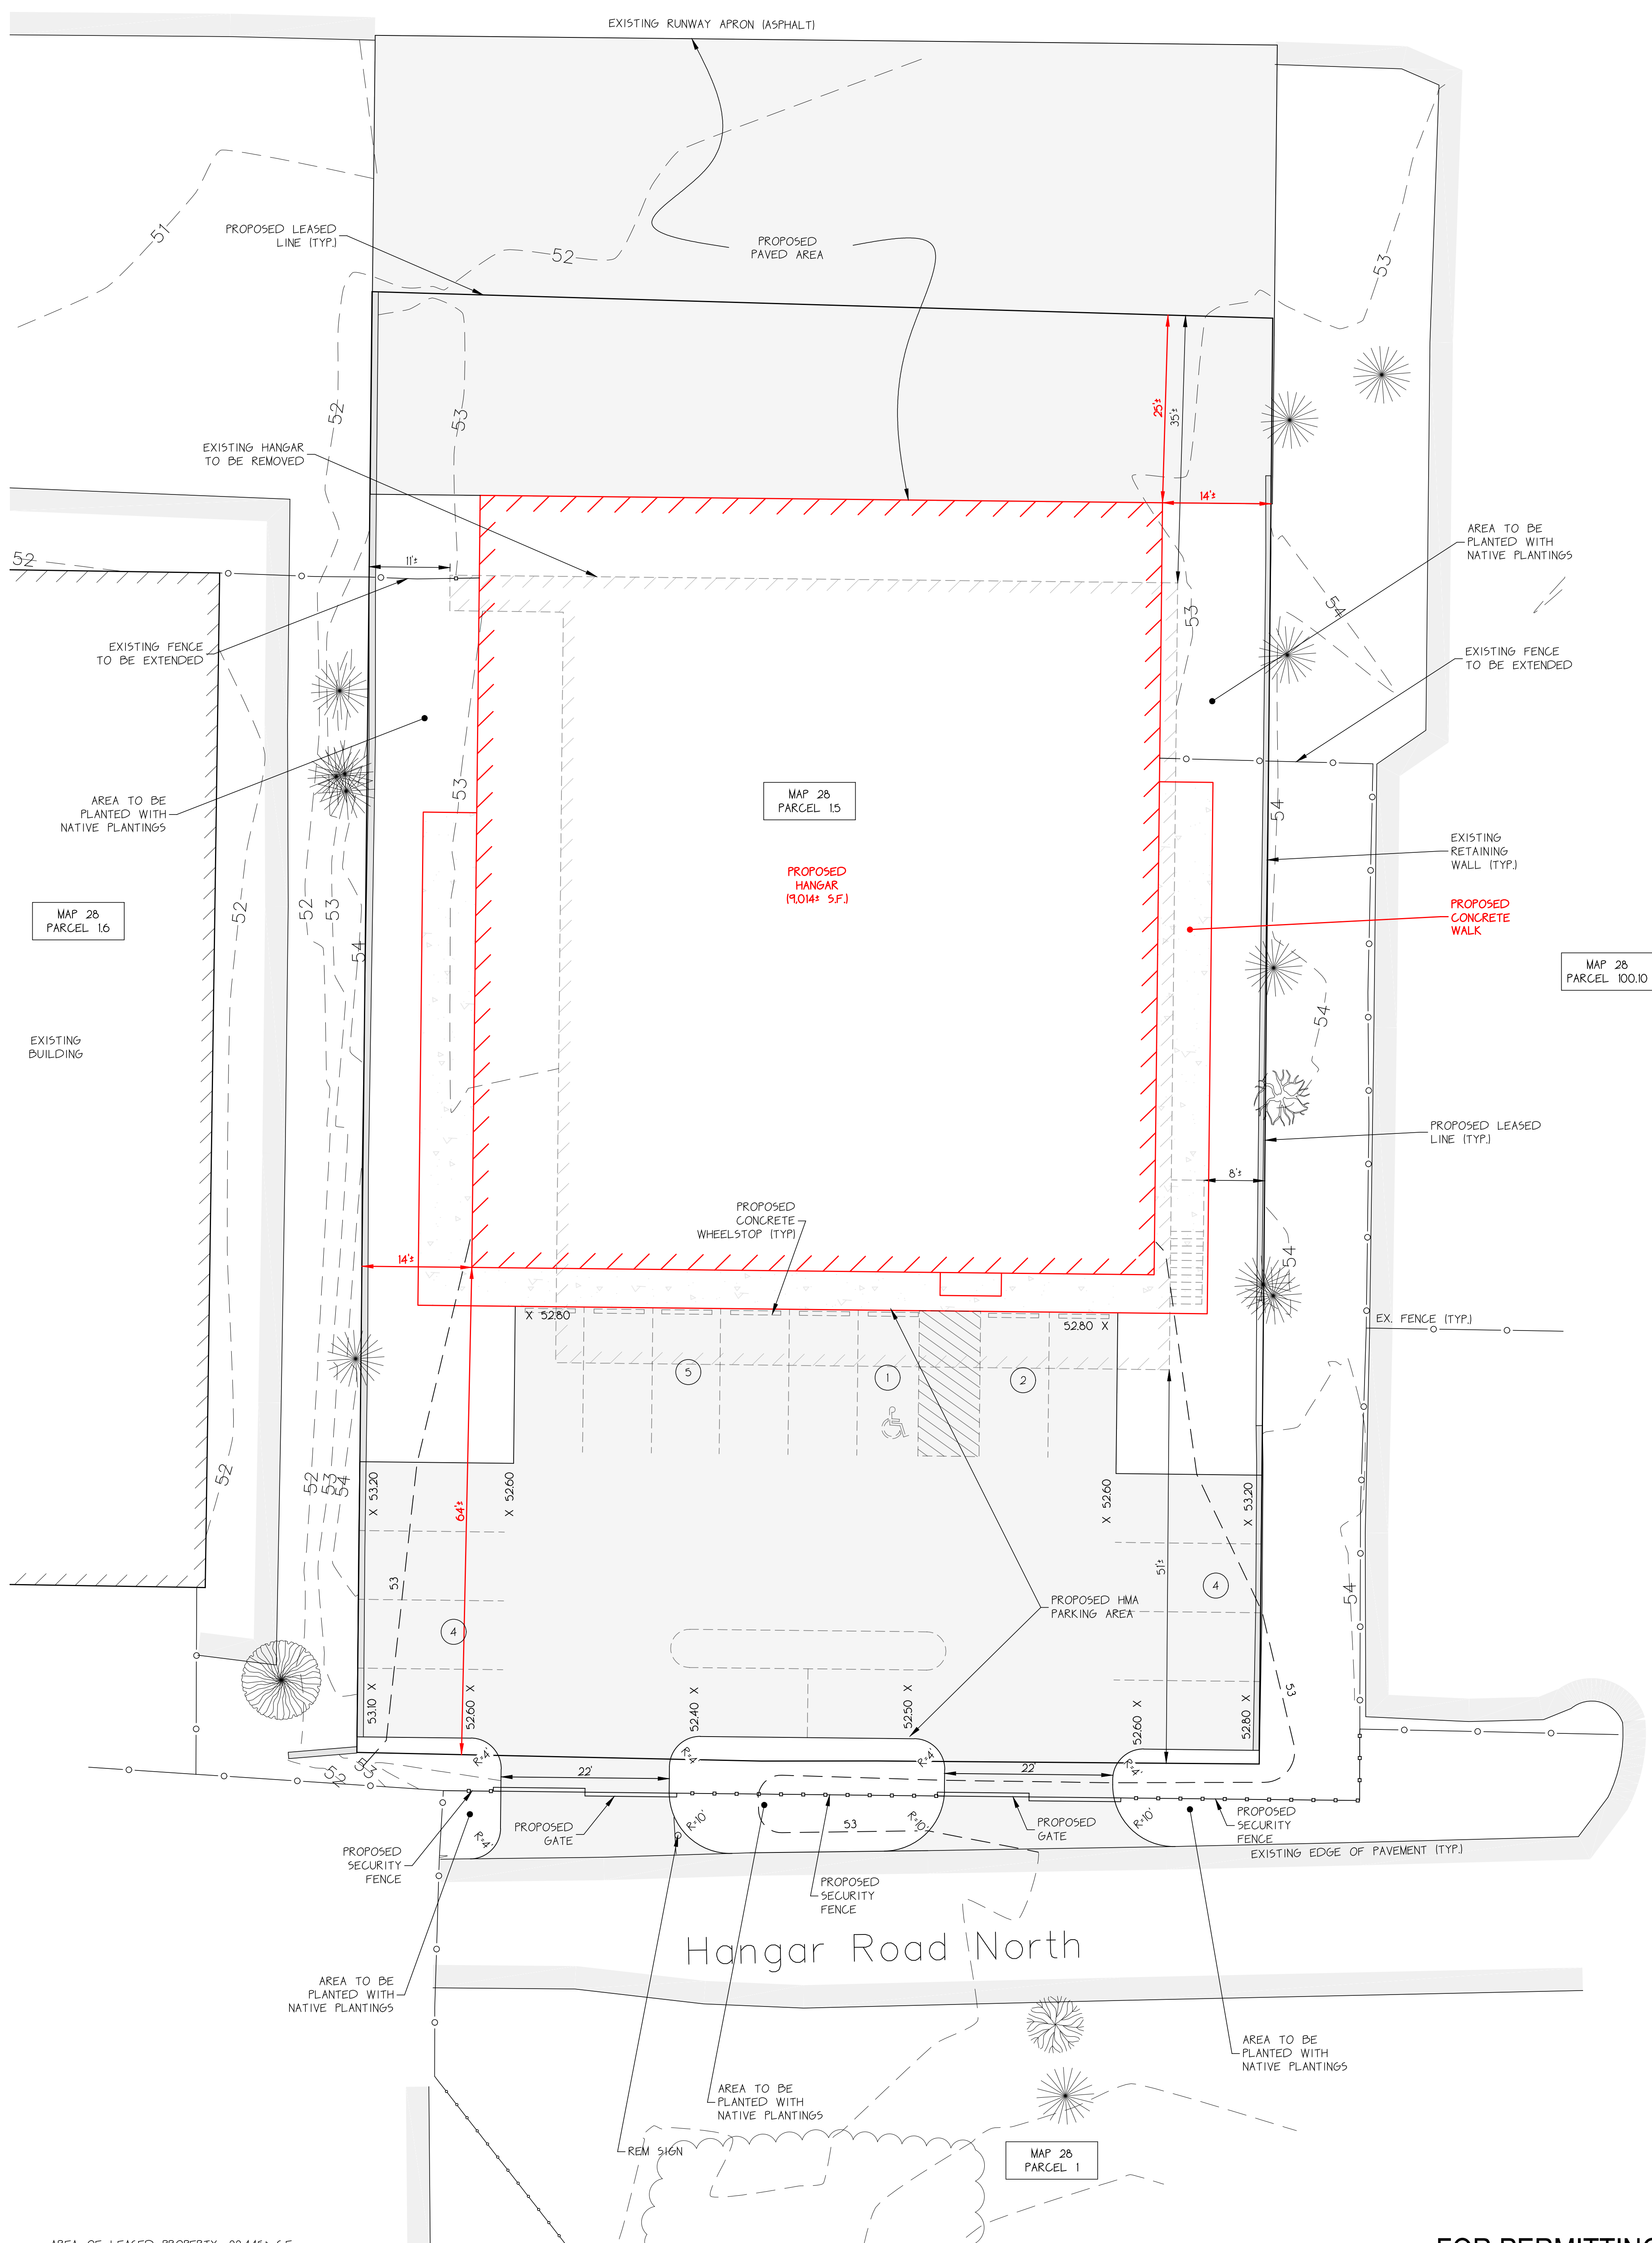

AREA OF LEASED PROPERTY: 22,445± SF.

SITE PLAN
SCALE: 1" = 10'

FOR PERMITTING

Sheet: 2	Site Plan for Vineyard Wind 1 LLC MV Airport West Tisbury, Massachusetts		107 Beach Rd., Suite 202 P.O. Box 4458 Vineyard Haven, MA 02568 Phone: (508) 693-9933 Fax: (508) 693-4933 www.souratigroup.com	Scale: As Noted	Drawn By:	Revisions:	Date:	By:
				Job No.: 102574	Designed By:	▲ FOR PERMITTING _____ ▲ FOR PERMITTING _____ ▲ FOR PERMITTING _____ ▲ FOR PERMITTING _____	6/27/22 7/17/22 7/19/22 8/25/22	_____ _____ _____ _____
				Date: June 20, 2022	Checked By:			