



1 GUEST HOUSE LOWER LEVEL PLAN SCALE: 1/4" = 1'-0"

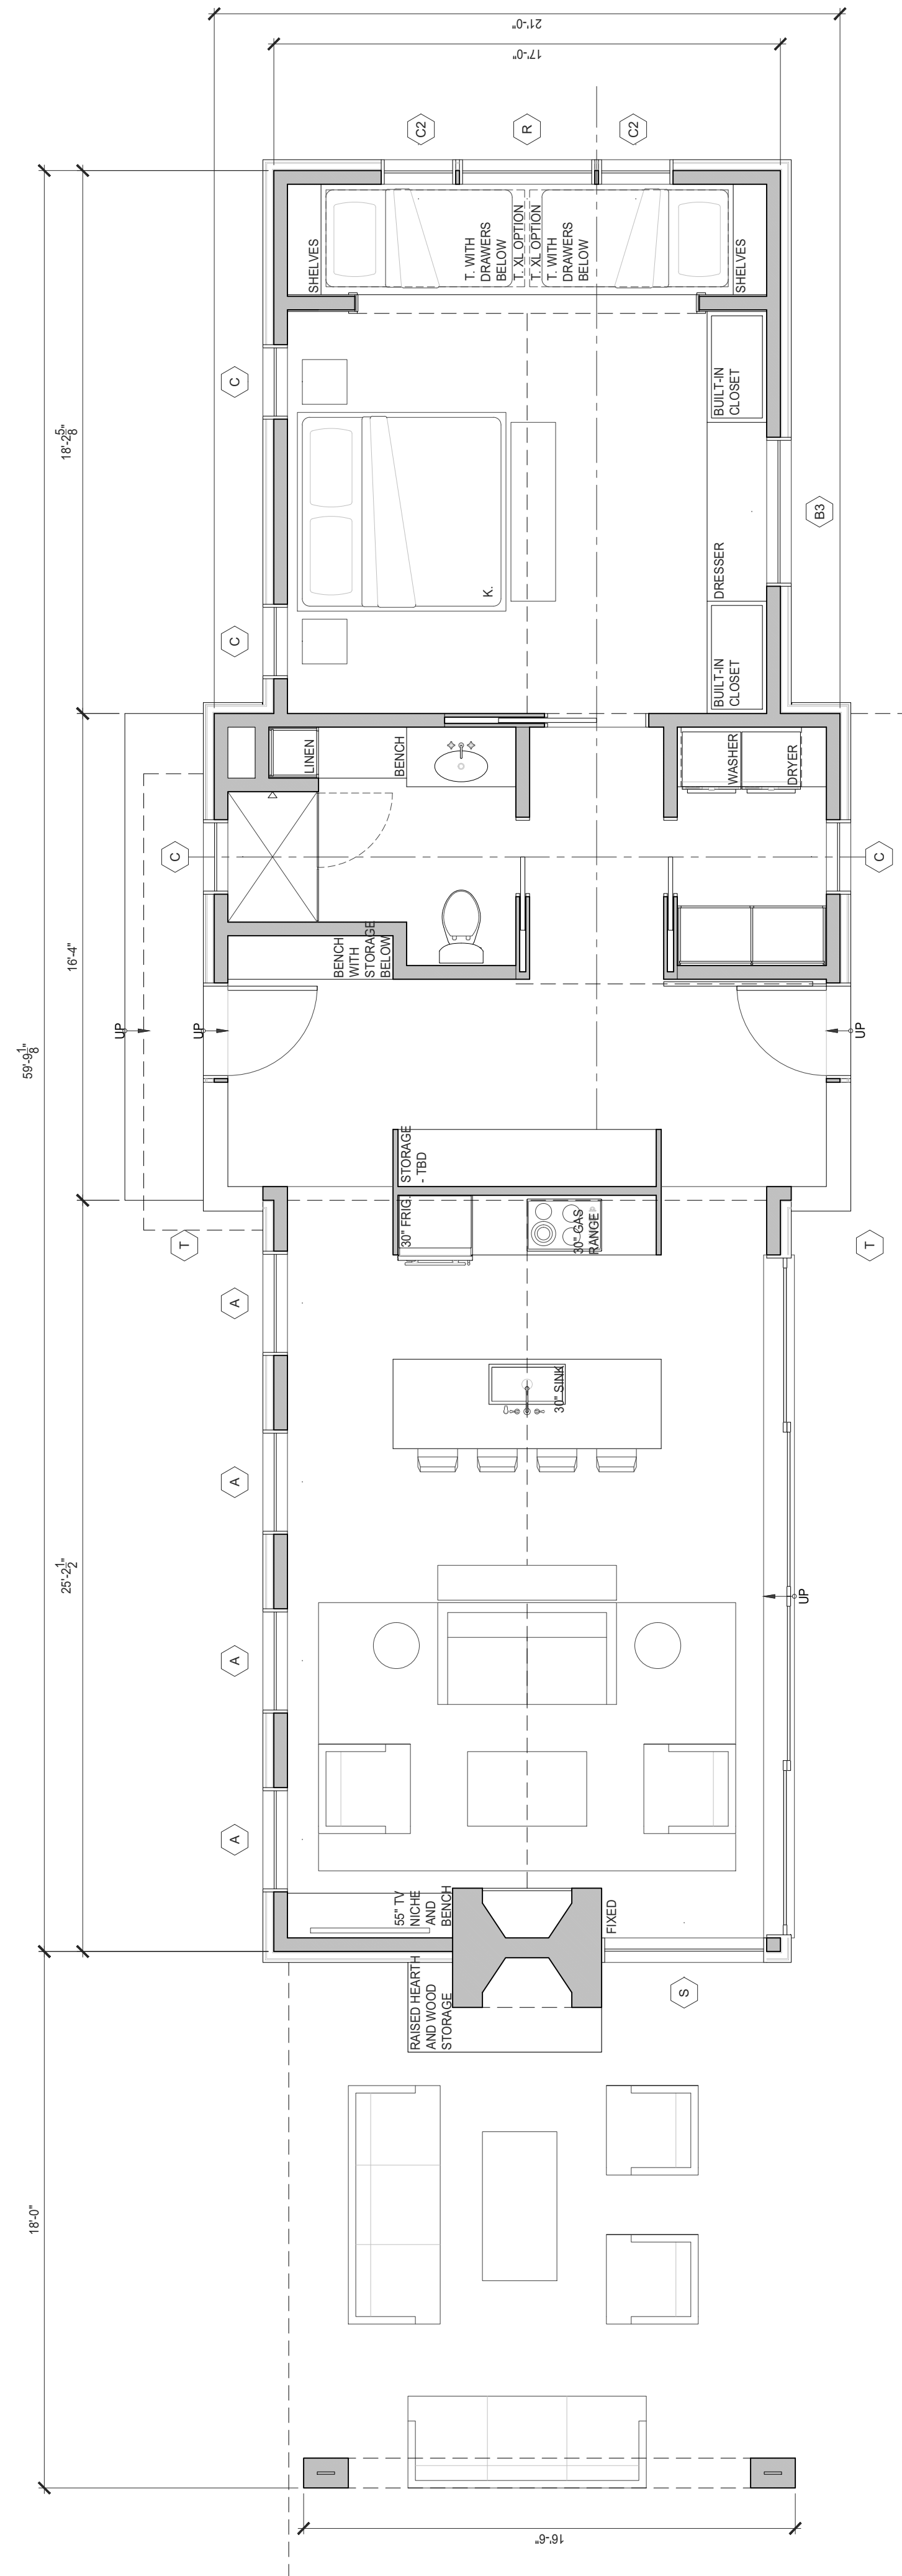

2 GUEST HOUSE FIRST FLOOR PLAN SCALE: 1/4" = 1'-0"

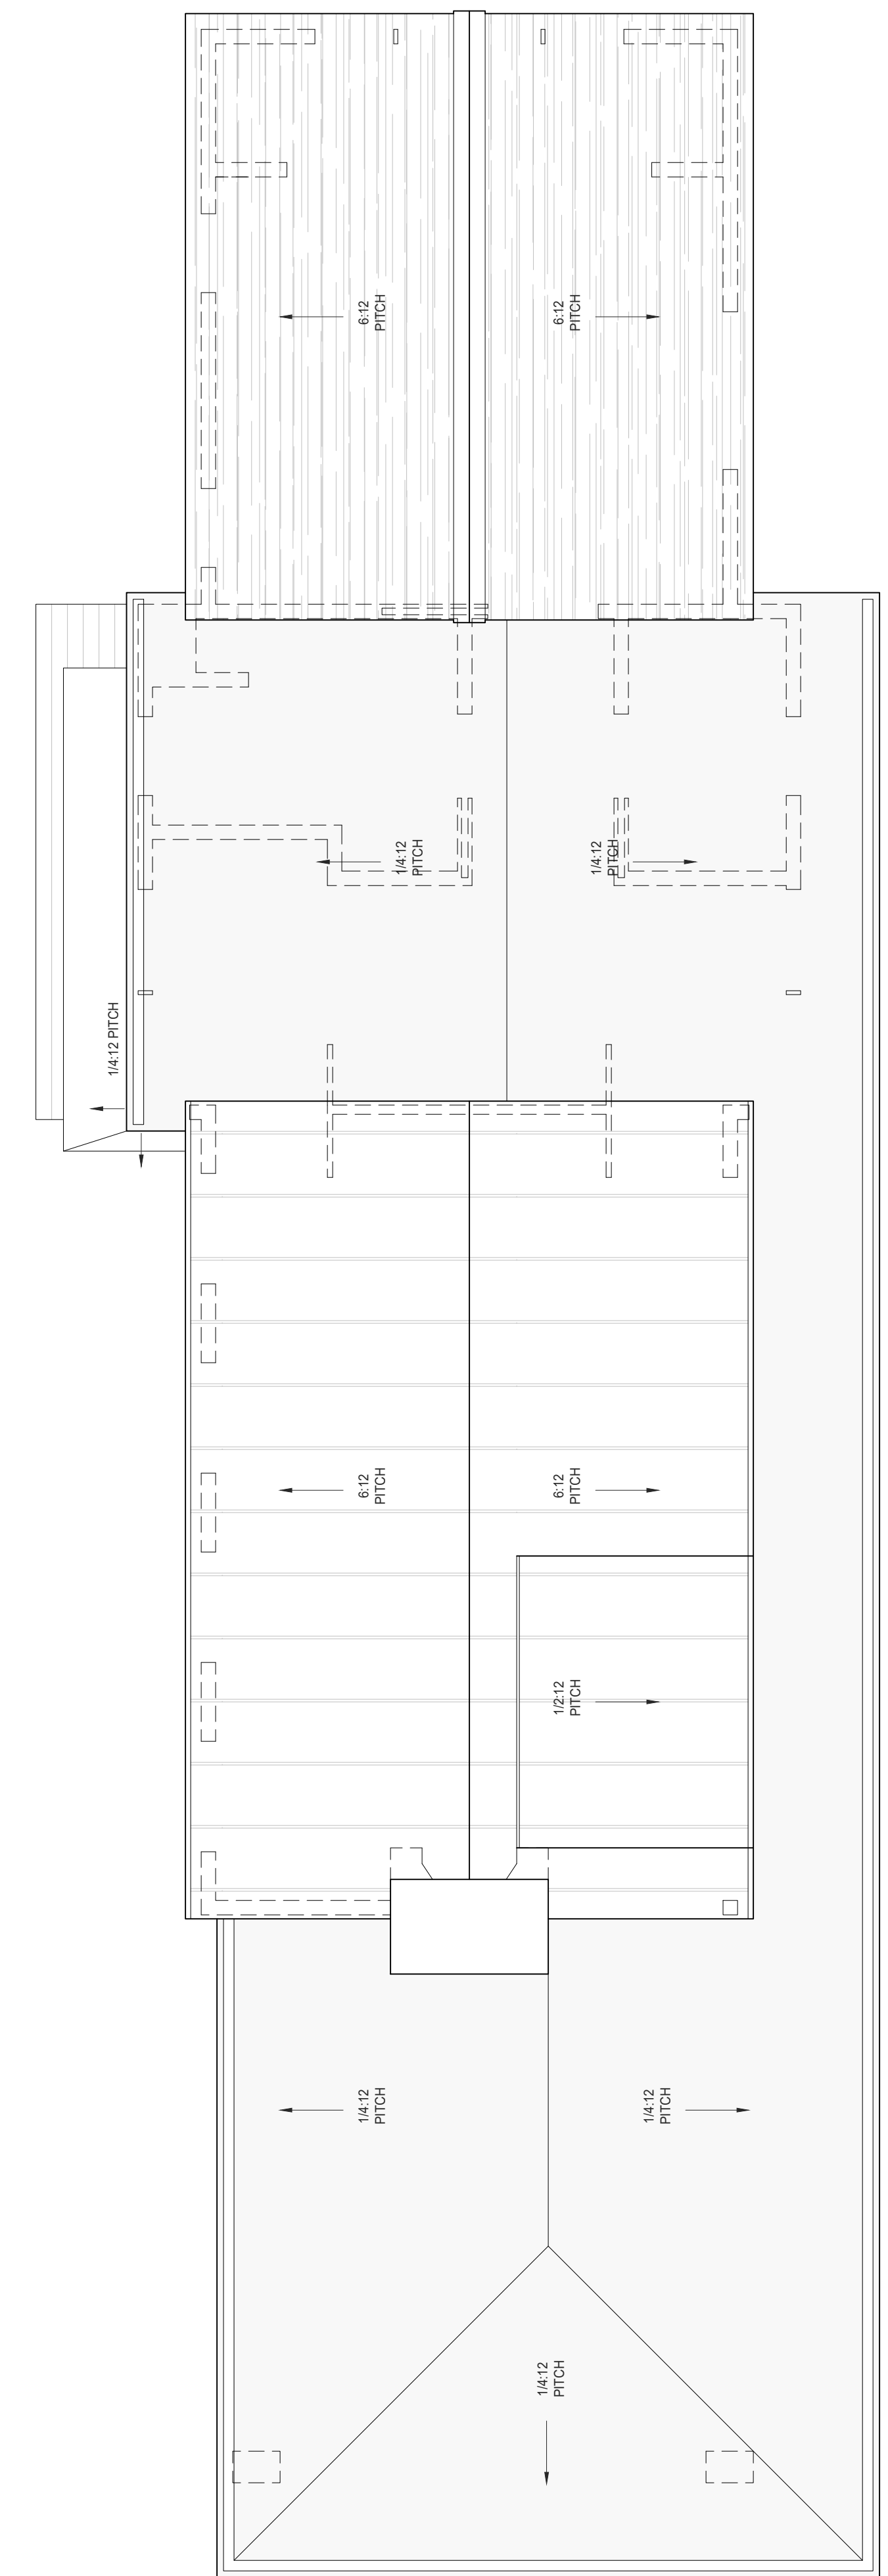

3 GUEST HOUSE ROOF PLAN SCALE: 1/4" = 1'-0"

2022/05/18 PLANNING BOARD SUBMISSION
2022/06/16 CLIENT MEETING

HUTKER
ARCHITECTS

CHENG
RESIDENCE
100 WATCHA CLUB ROAD
WEST TISBURY, MA

GUEST HOUSE
PLANS

A100

6/15/2022 8:42 PM, v:\Cheng\01 drawings\01 20\03 sheets\A100 Guest House Plans.dwg, robert arye, autocad pdf (general documentation).pc3