





GRAPHIC SCALE

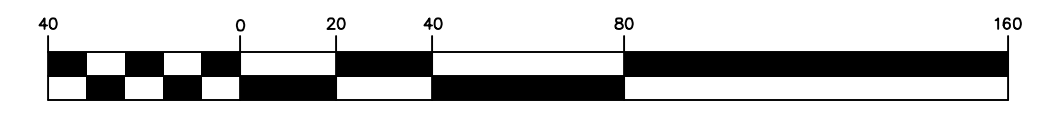

( IN FEET )  
1 inch = 40 ft.

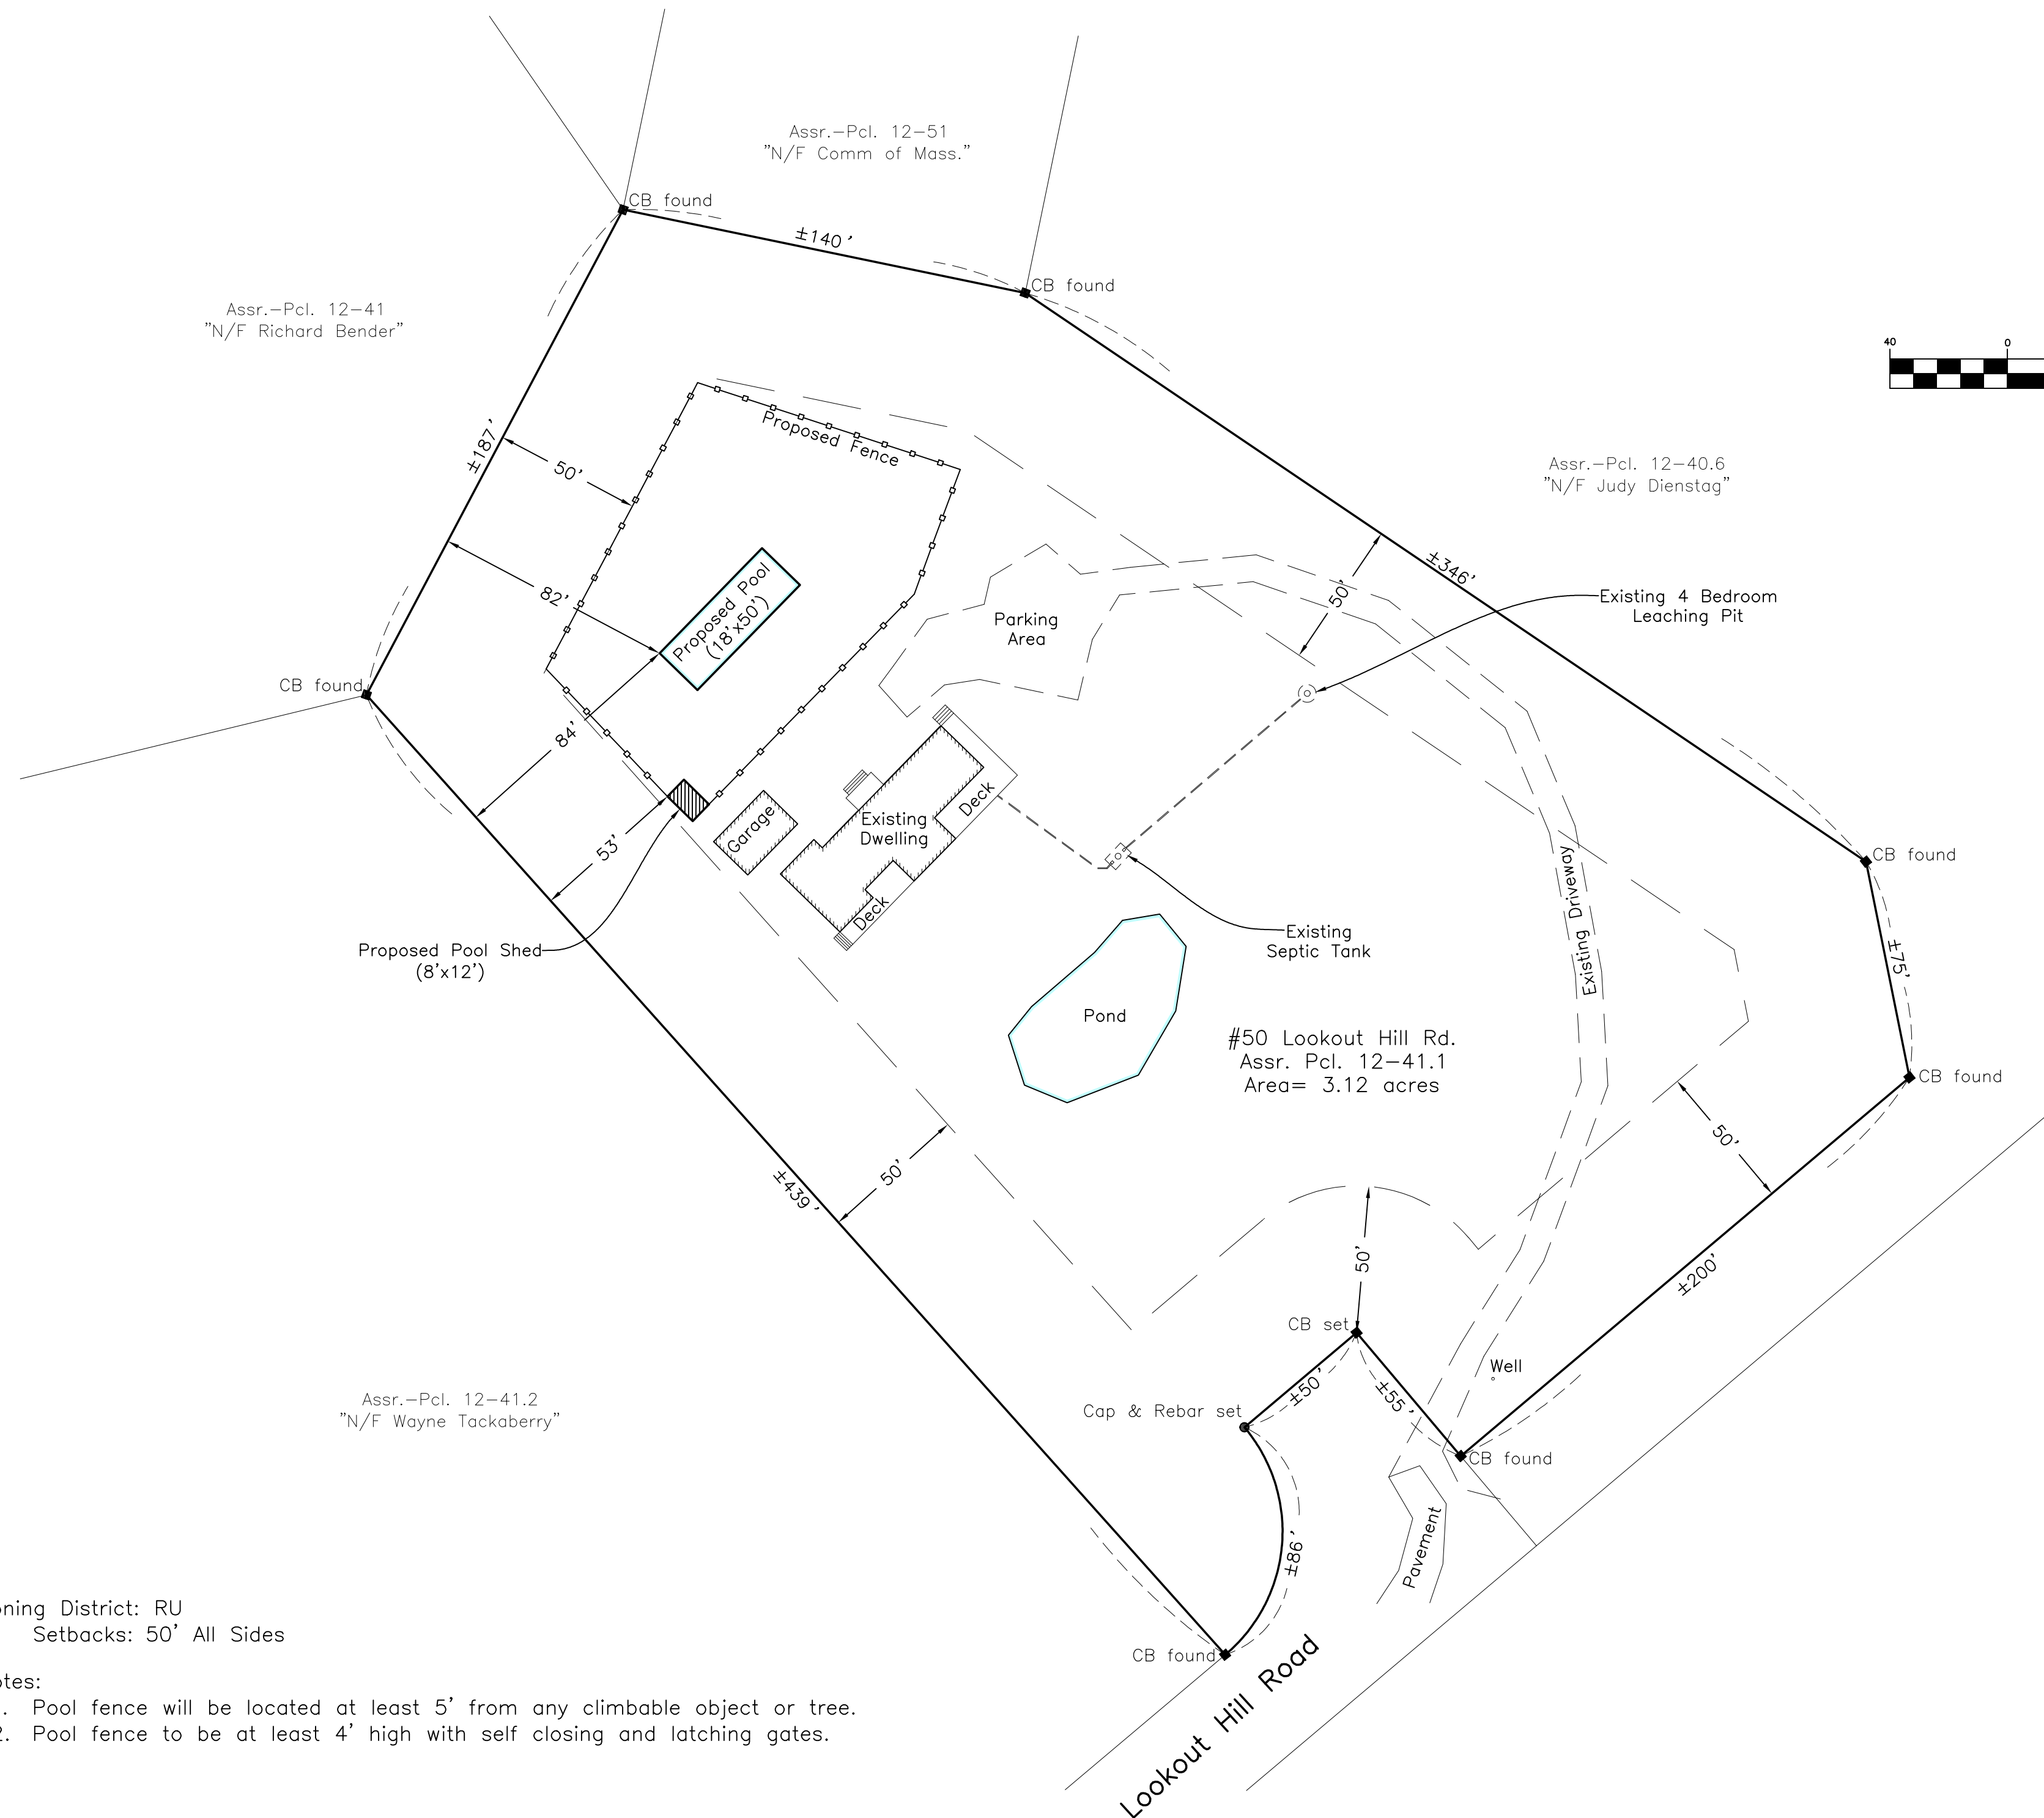

Assr.-Pcl. 12-51  
"N/F Comm of Mass."

Assr.-Pcl. 12-41  
"N/F Richard Bender"

Assr.-Pcl. 12-40.6  
"N/F Judy Dienstag"

Assr.-Pcl. 12-41.2  
"N/F Wayne Tackaberry"

#50 Lookout Hill Rd.  
Assr. Pcl. 12-41.1  
Area= 3.12 acres

Zoning District: RU  
Setbacks: 50' All Sides

- Notes:
1. Pool fence will be located at least 5' from any climbable object or tree.
  2. Pool fence to be at least 4' high with self closing and latching gates.

Site Plan of Land  
in West Tisbury, Mass.  
Prepared for  
Beth Horowitz  
October 18, 2022 Scale: 1"=40'

**VINEYARD**  
**LAND SURVEYING**  
**& ENGINEERING**

12 Cournoyer Road  
P.O. Box 421  
West Tisbury, MA 02575  
P 508-693-3774 F 508-629-0440  
VLSE.net